








PROPOSED
DETACHED
GARAGE

SNOW HOMEPLACE, LLC
1915 BERKLEY PLACE
CHARLOTTE NC 28203
MID-P851
25-114-05


PROPOSED
ADDITION

REPRODUCTION
NOT PERMITTED
FOR ANY OTHER USE


CHRISTOPHER & SUSAN
TENKIN
2515 PAWN HILL RD
CHARLOTTE NC 28105
DB 20090 PG 293
LTT M29-286
25-114-05

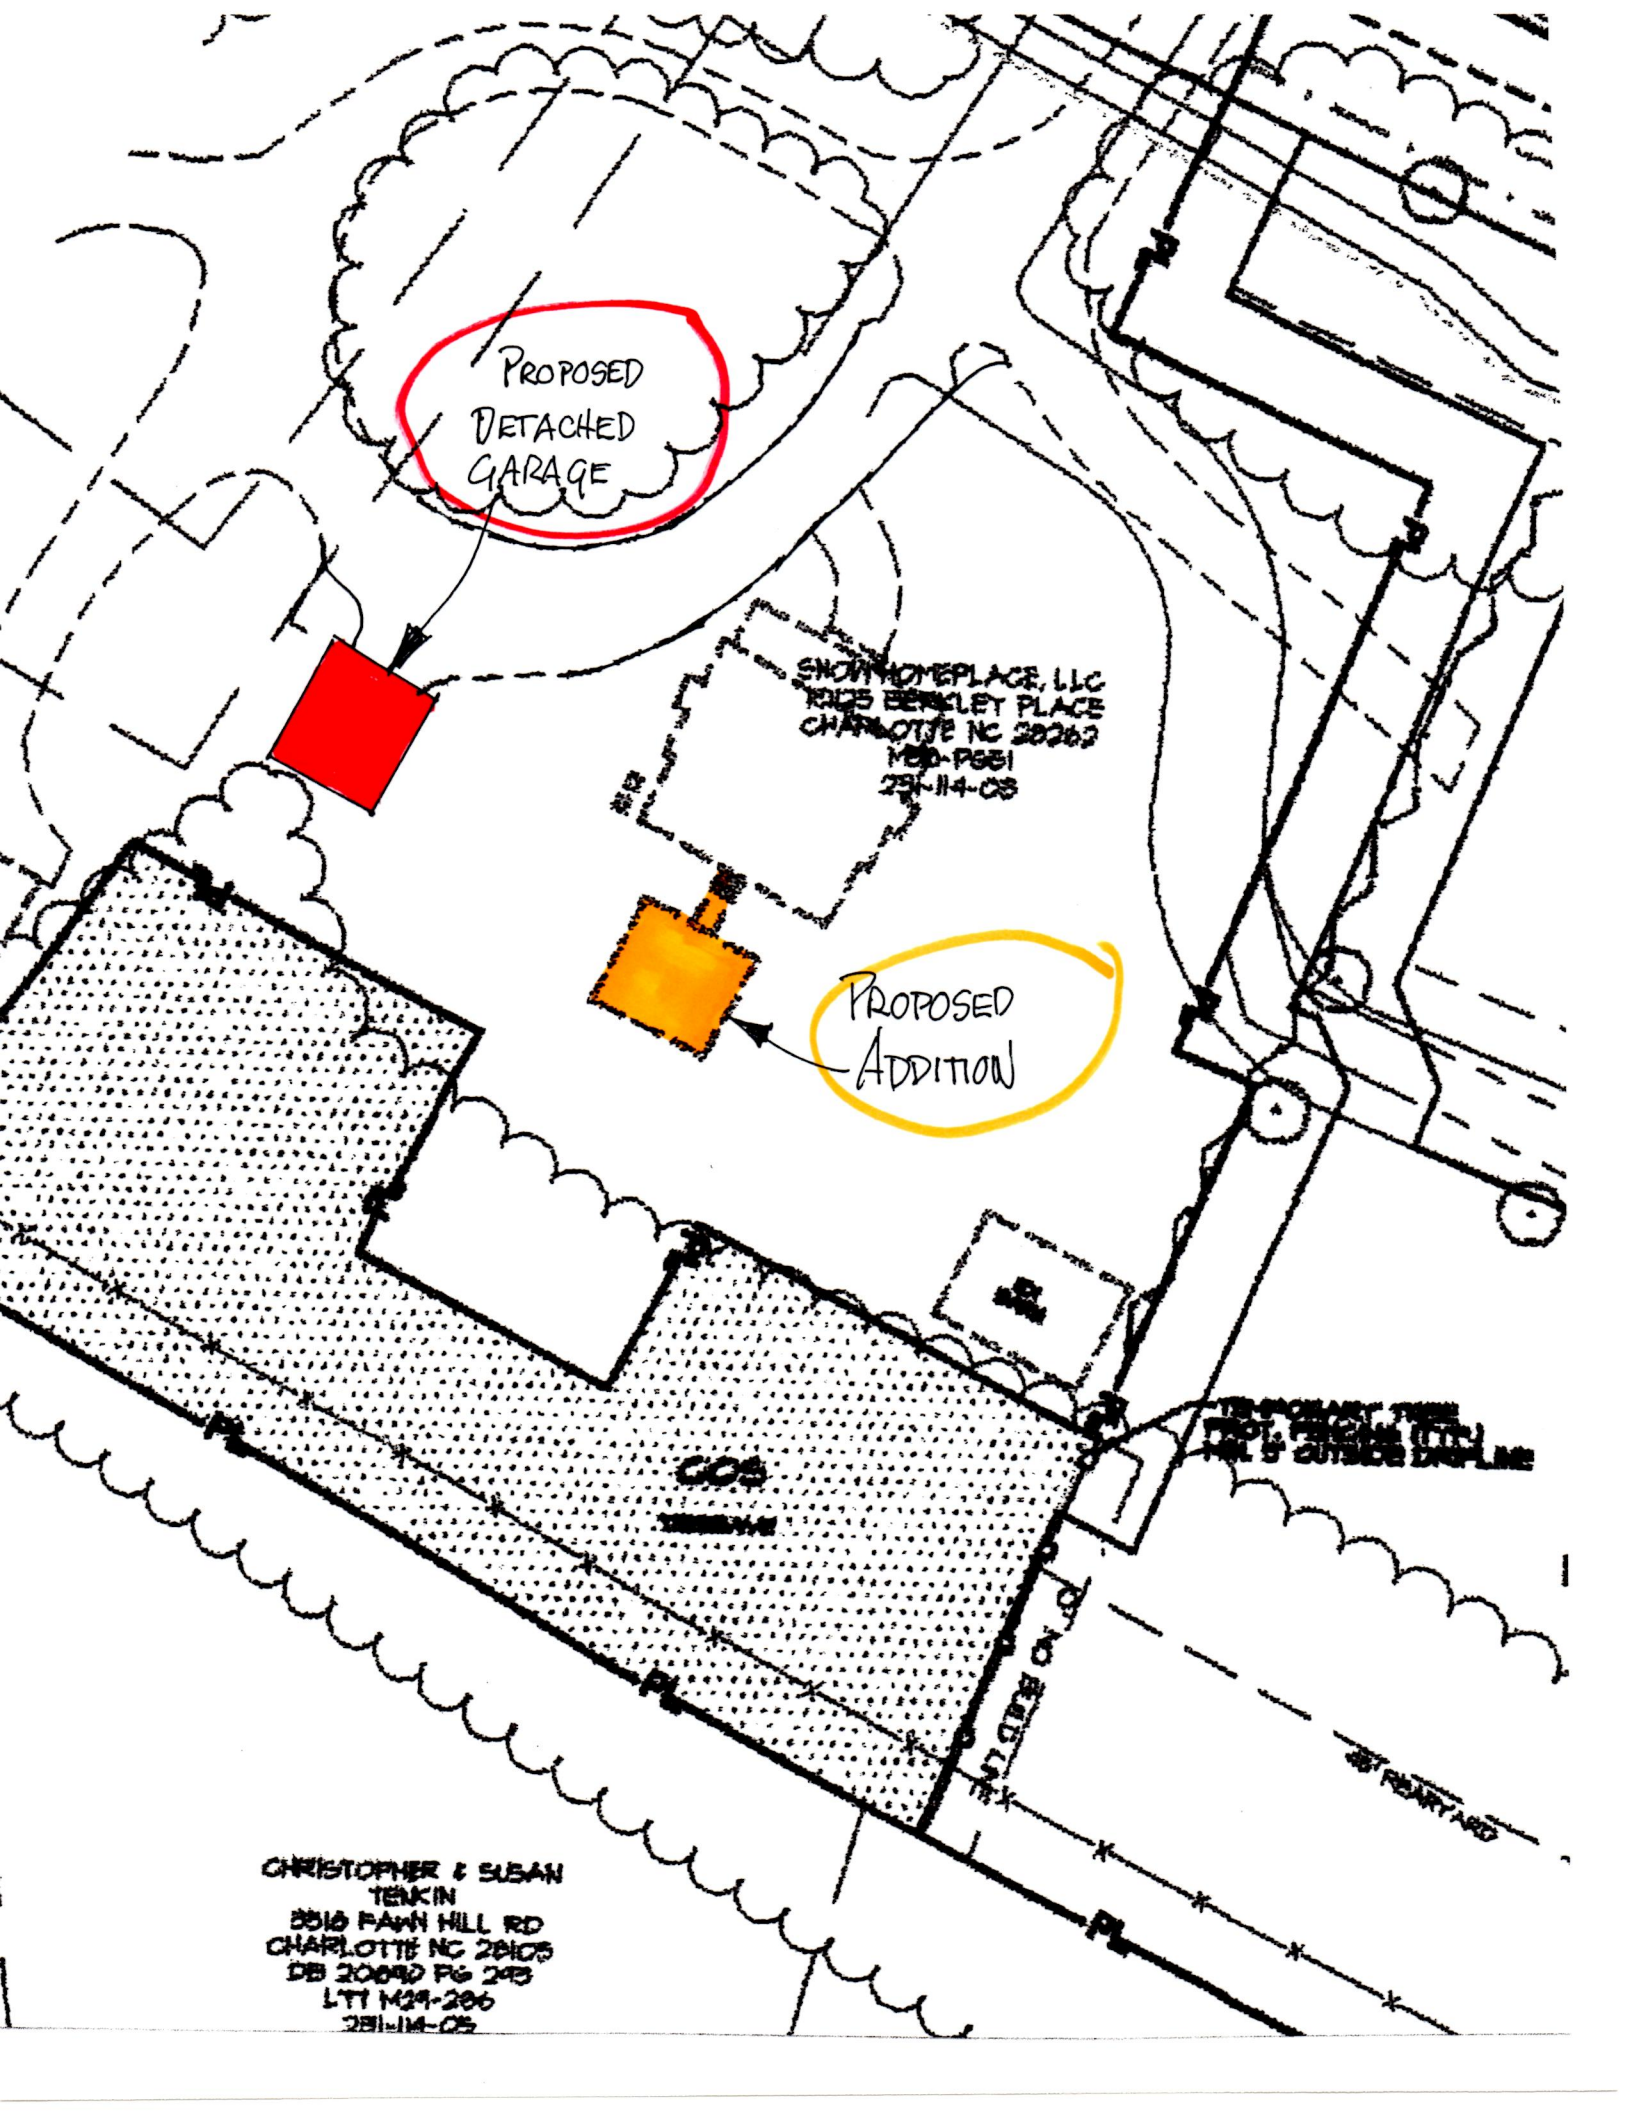


L:\A-ALL HOUSE PLANS\8-Custom Homes\wade folder\HENNIGAN PLAN\SHEETS-fir elec.dwg, 60, 7/10/2017 4:14:40 PM, wel/mor

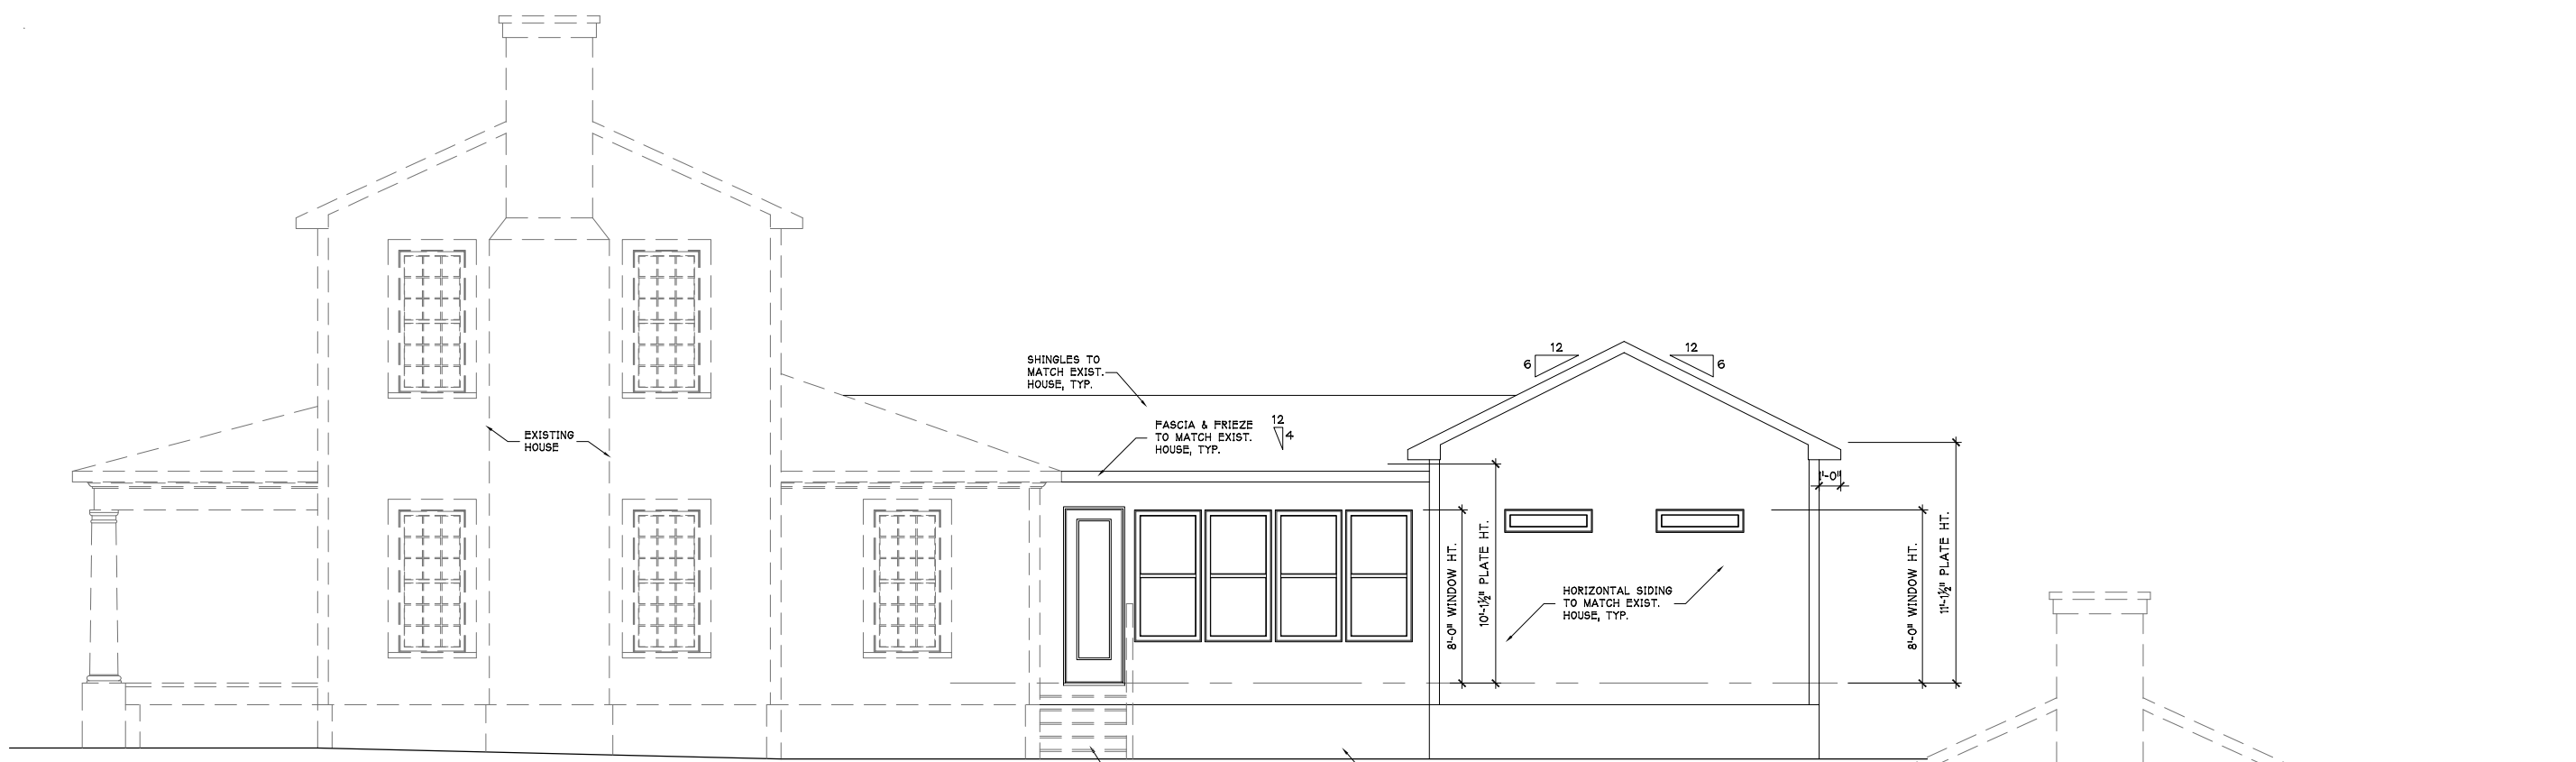

1 RIGHT SIDE ELEVATION
SCALE: 1/8"=1'-0" [11"x17" SHEET SIZE]
SCALE: 1/4"=1'-0" [24"x36" SHEET SIZE]

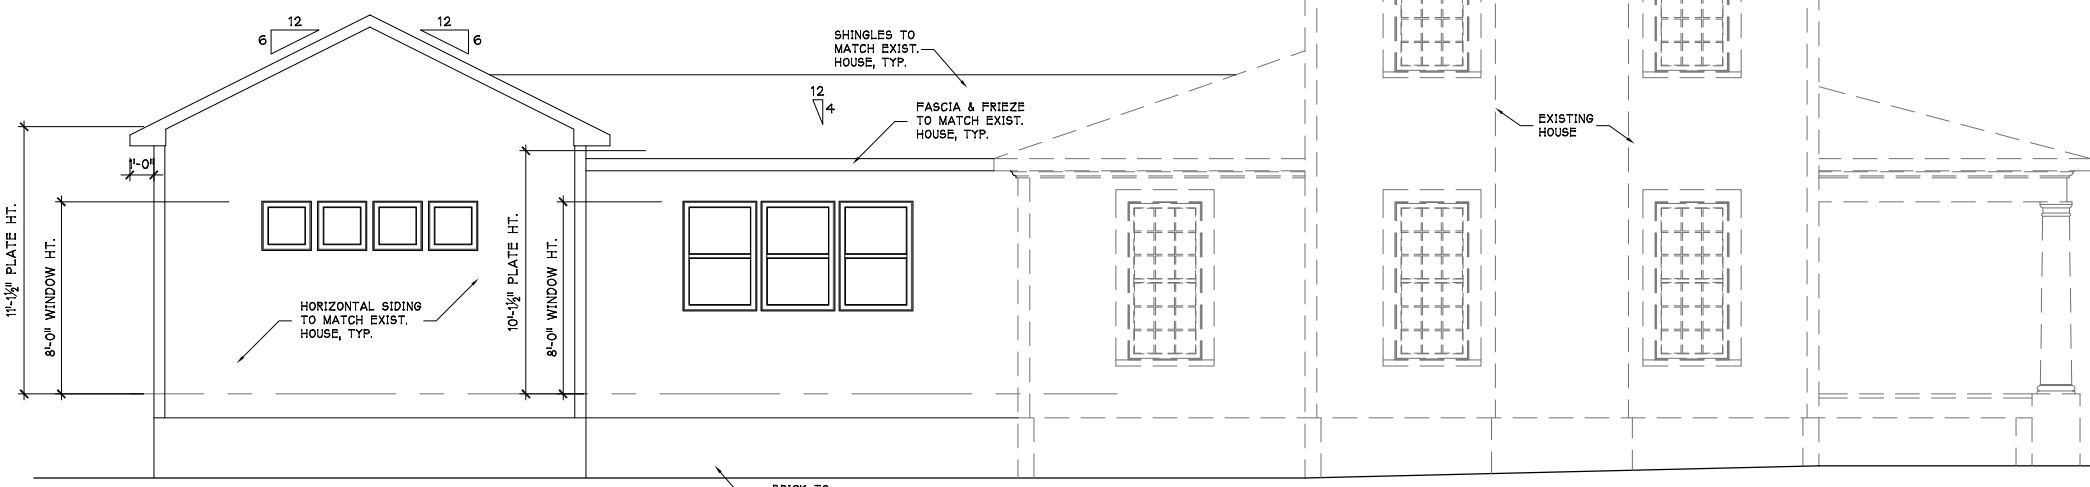

2 LEFT SIDE ELEVATION
SCALE: 1/8"=1'-0" [11"x17" SHEET SIZE]
SCALE: 1/4"=1'-0" [24"x36" SHEET SIZE]

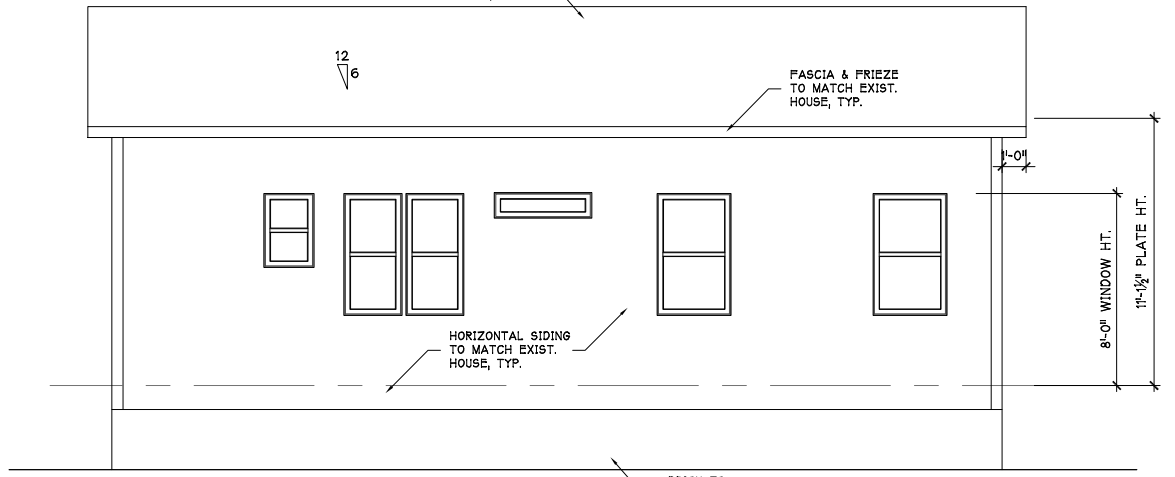

3 REAR ELEVATION
SCALE: 1/8"=1'-0" [11"x17" SHEET SIZE]
SCALE: 1/4"=1'-0" [24"x36" SHEET SIZE]

PROFESSIONAL SEAL:

PROJECT TITLE:

HENNIGAN HOUSE


PROJECT NO.:

SHEET TITLE:

ELEVATIONS

REVISION DATE:

SHEET NO.:

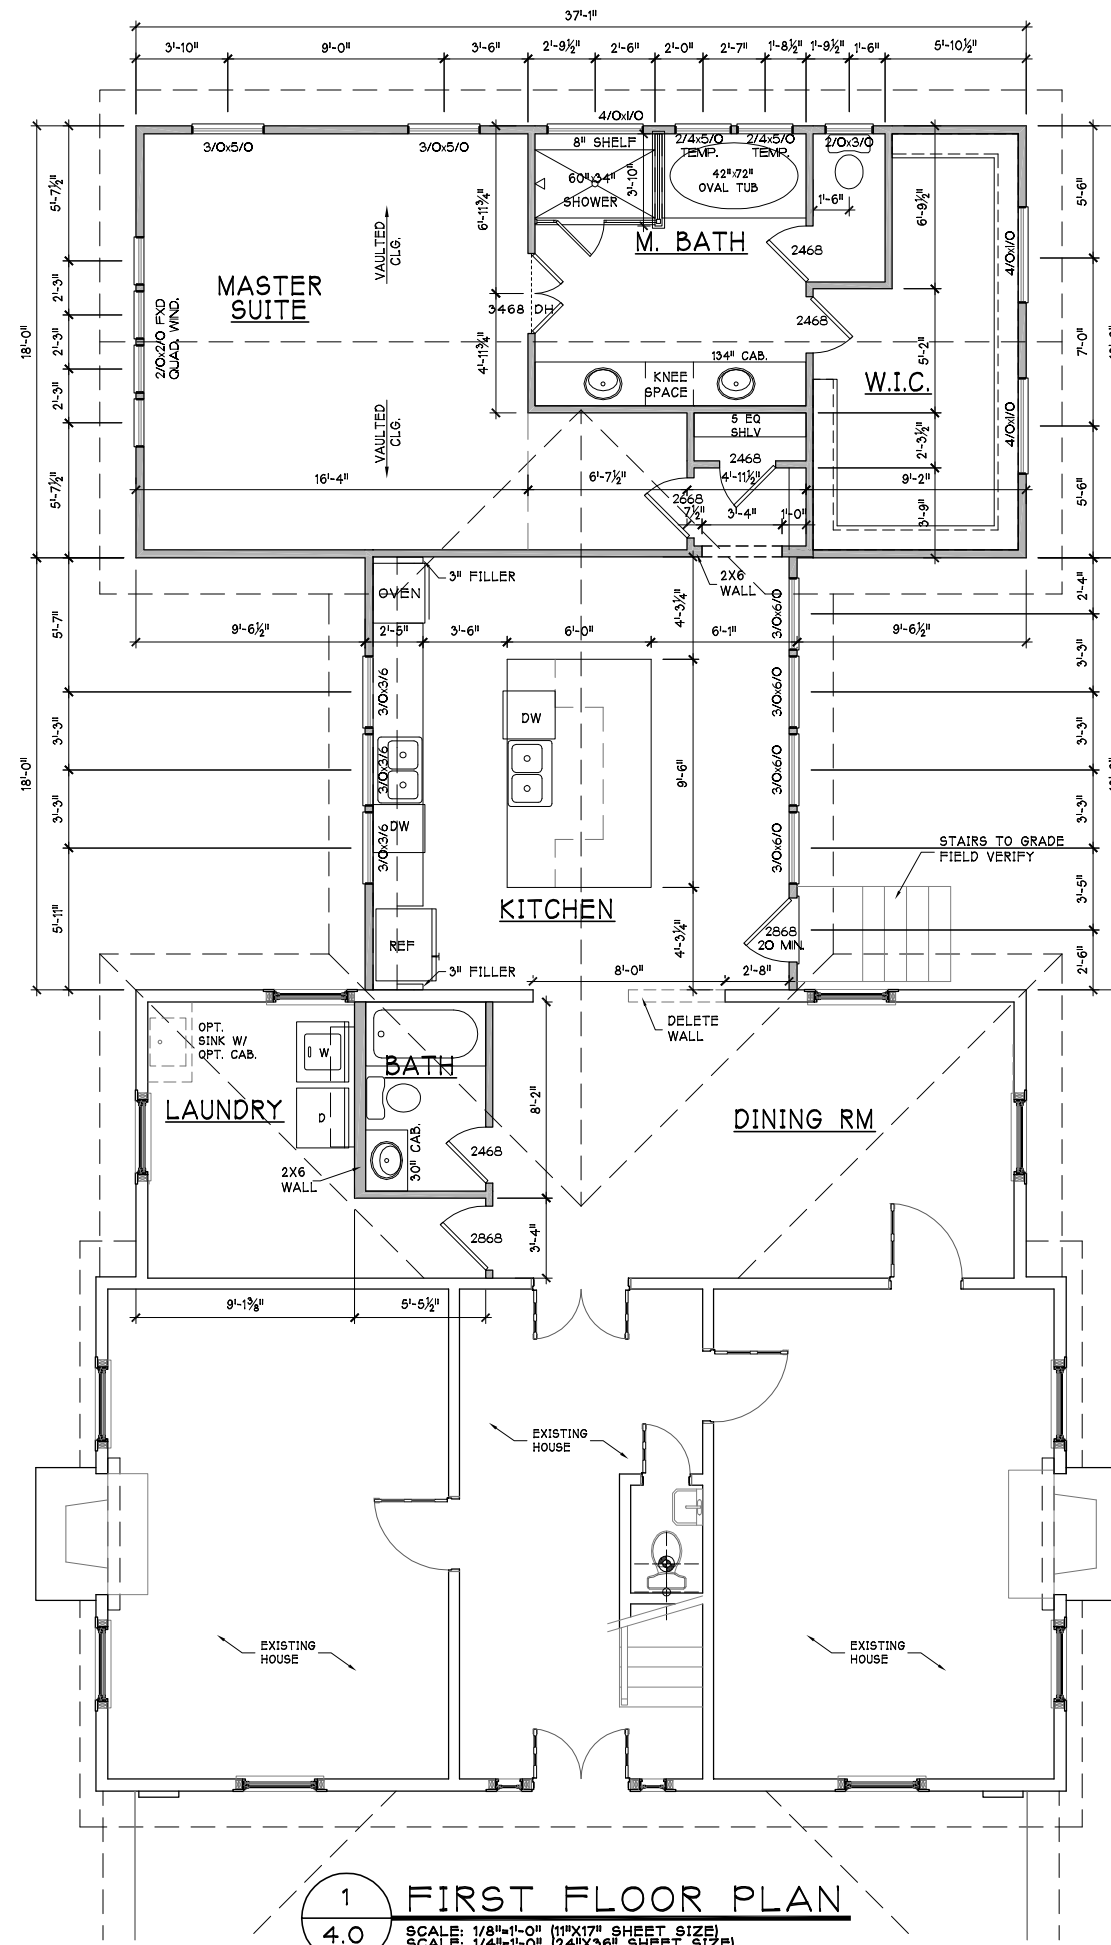

1 FIRST FLOOR PLAN
 4.0 SCALE: 1/8"=1'-0" (11"x17" SHEET SIZE)
 SCALE: 1/4"=1'-0" (24"x36" SHEET SIZE)

PROFESSIONAL SEAL

PROJECT TITLE:

HENNIGAN HOUSE

PROJECT NO:

SHEET TITLE:

FIRST FLOOR PLAN

REVISION DATE:



SHEET NO:



KITCHEN



KEEPING ROOM

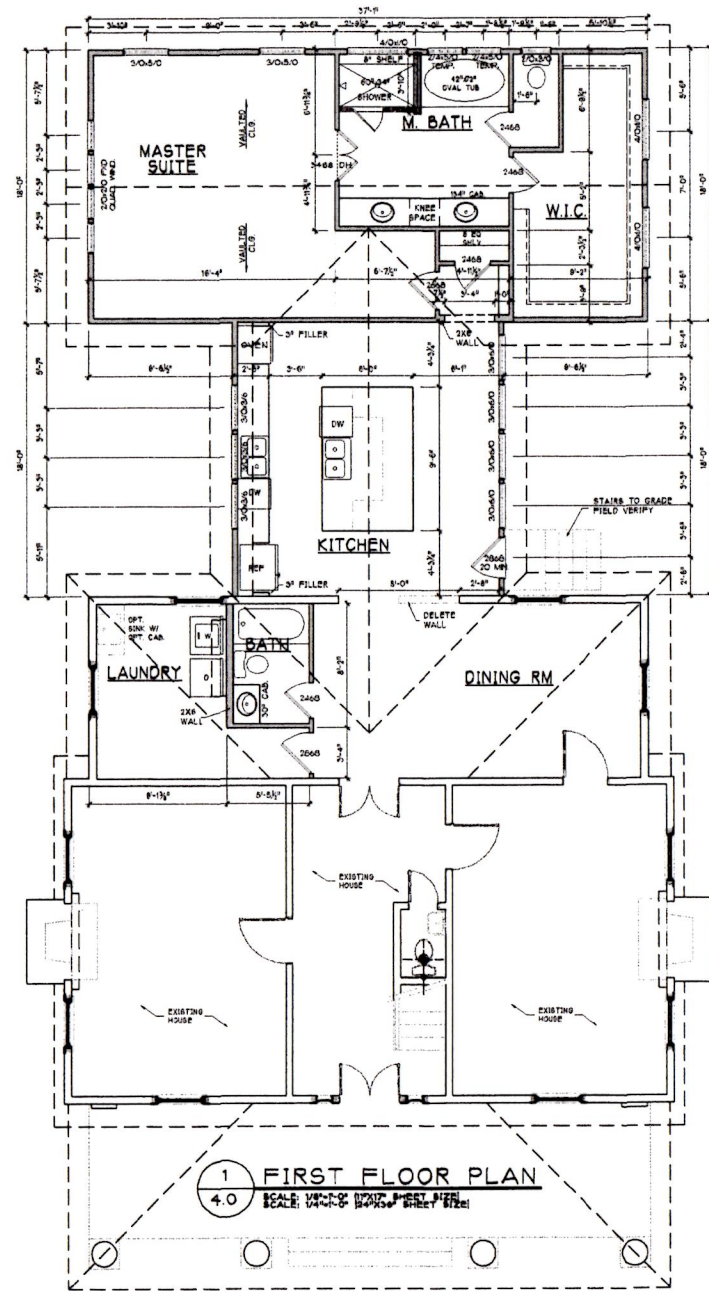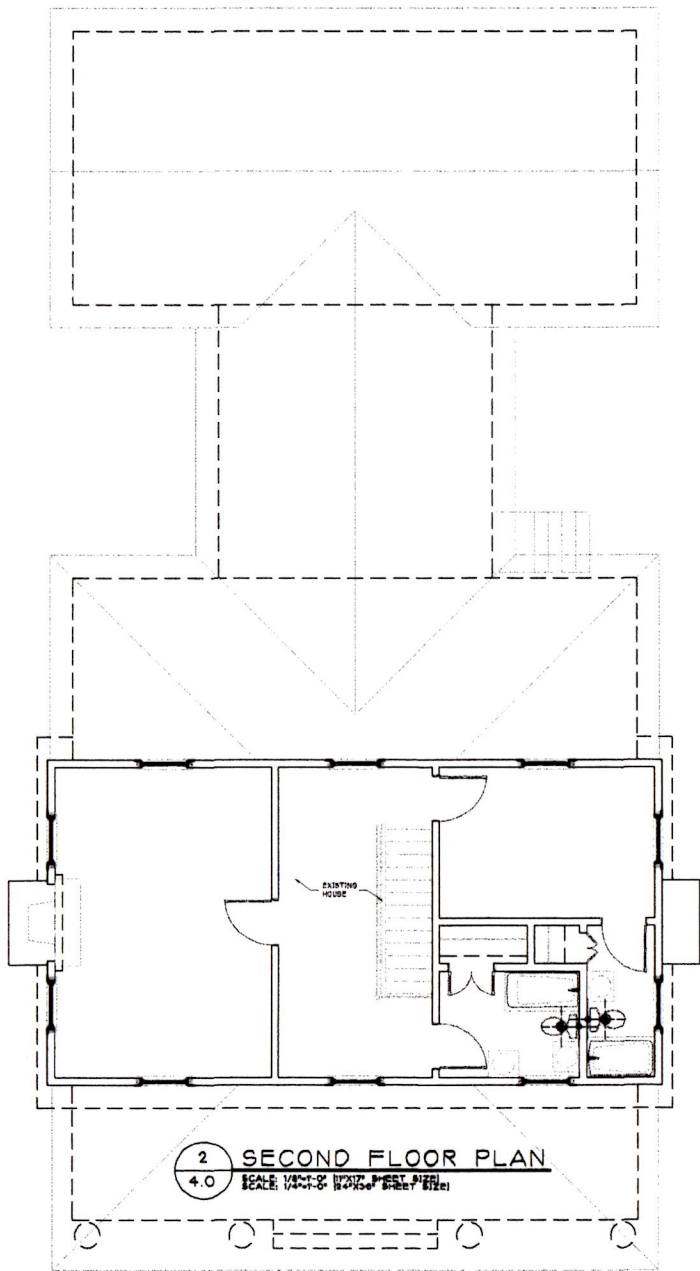

PROFESSIONAL SEAL

PROJECT FILE

HENNIGAN HOUSE

PROJECT NO.

SHEET TITLE

FIRST FLOOR PLAN

DATE

SHEET NO.