



L:\A-ALL HOUSE PLANS\8-Custom Homes\wade folder\HENNIGAN PLAN\SHEETS-flr elec.dwg, 60, 9/12/2017 11:43:26 AM

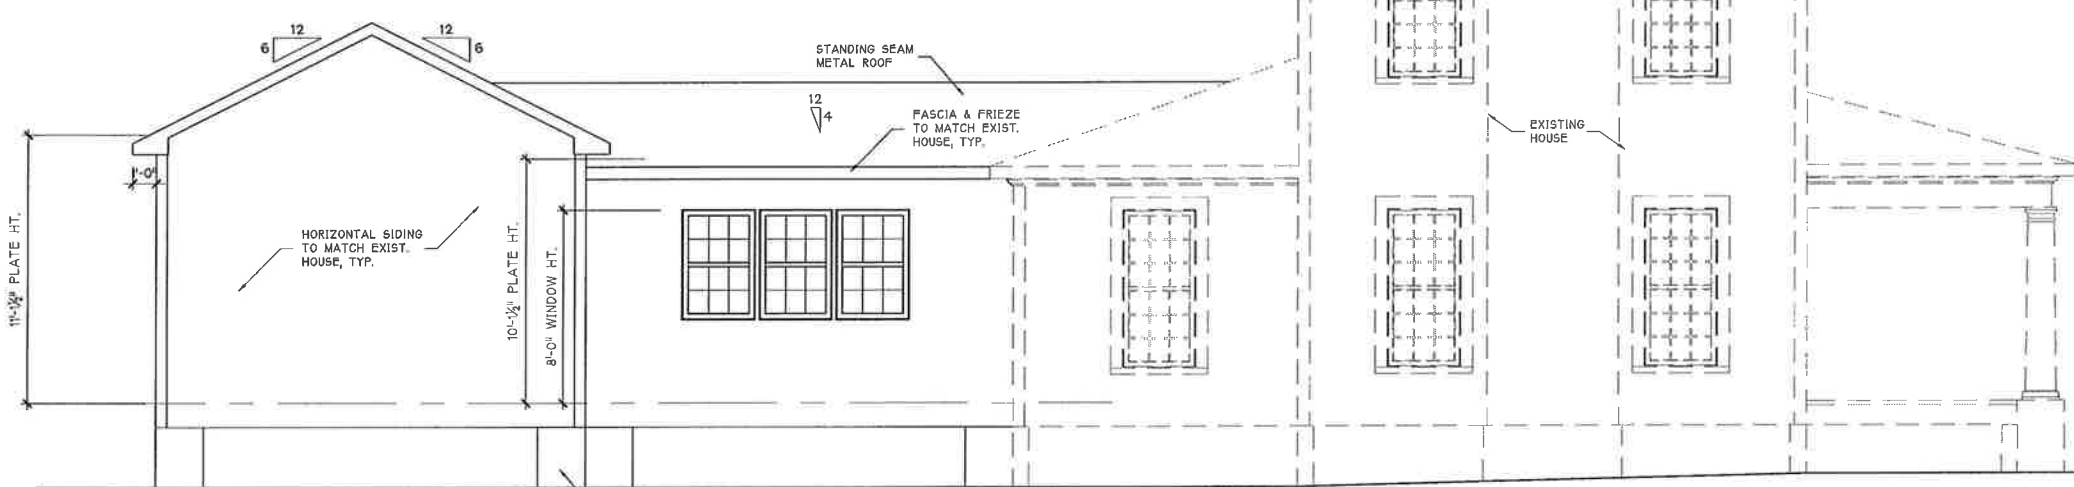

1 RIGHT SIDE ELEVATION
 SCALE: 1/8"=1'-0" (11"x17" SHEET SIZE)
 SCALE: 1/4"=1'-0" (24"x36" SHEET SIZE)



2 LEFT SIDE ELEVATION
 SCALE: 1/8"=1'-0" (11"x17" SHEET SIZE)
 SCALE: 1/4"=1'-0" (24"x36" SHEET SIZE)

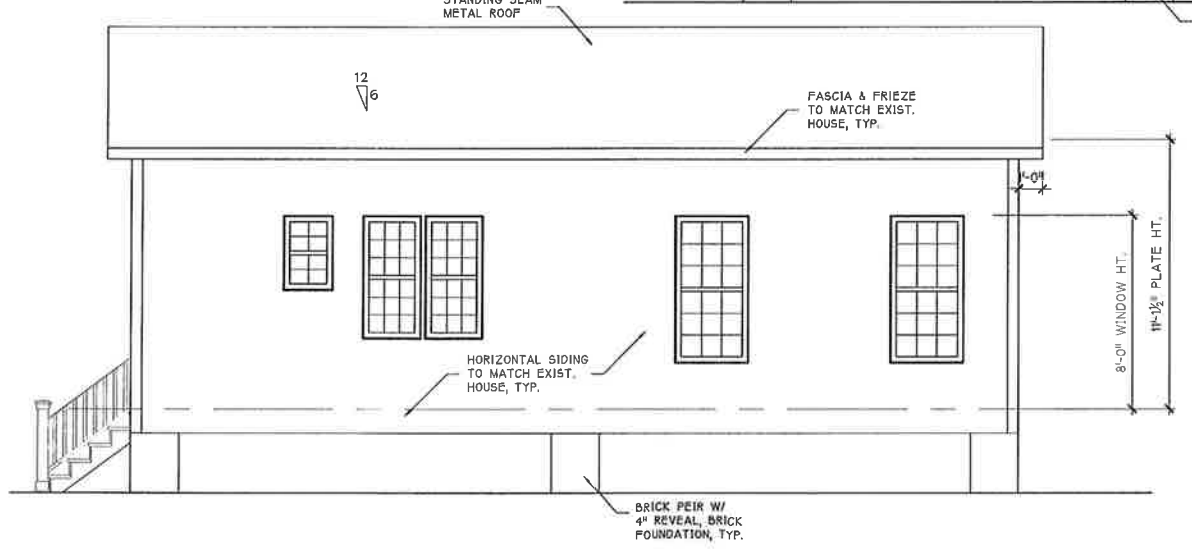

3 REAR ELEVATION
 SCALE: 1/8"=1'-0" (11"x17" SHEET SIZE)
 SCALE: 1/4"=1'-0" (24"x36" SHEET SIZE)

PROFESSIONAL SEAL:

PROJECT TITLE:

HENNIGAN HOUSE



PROJECT NO.:

SHEET TITLE:

ELEVATIONS

REVISION DATE:

SHEET NO.:

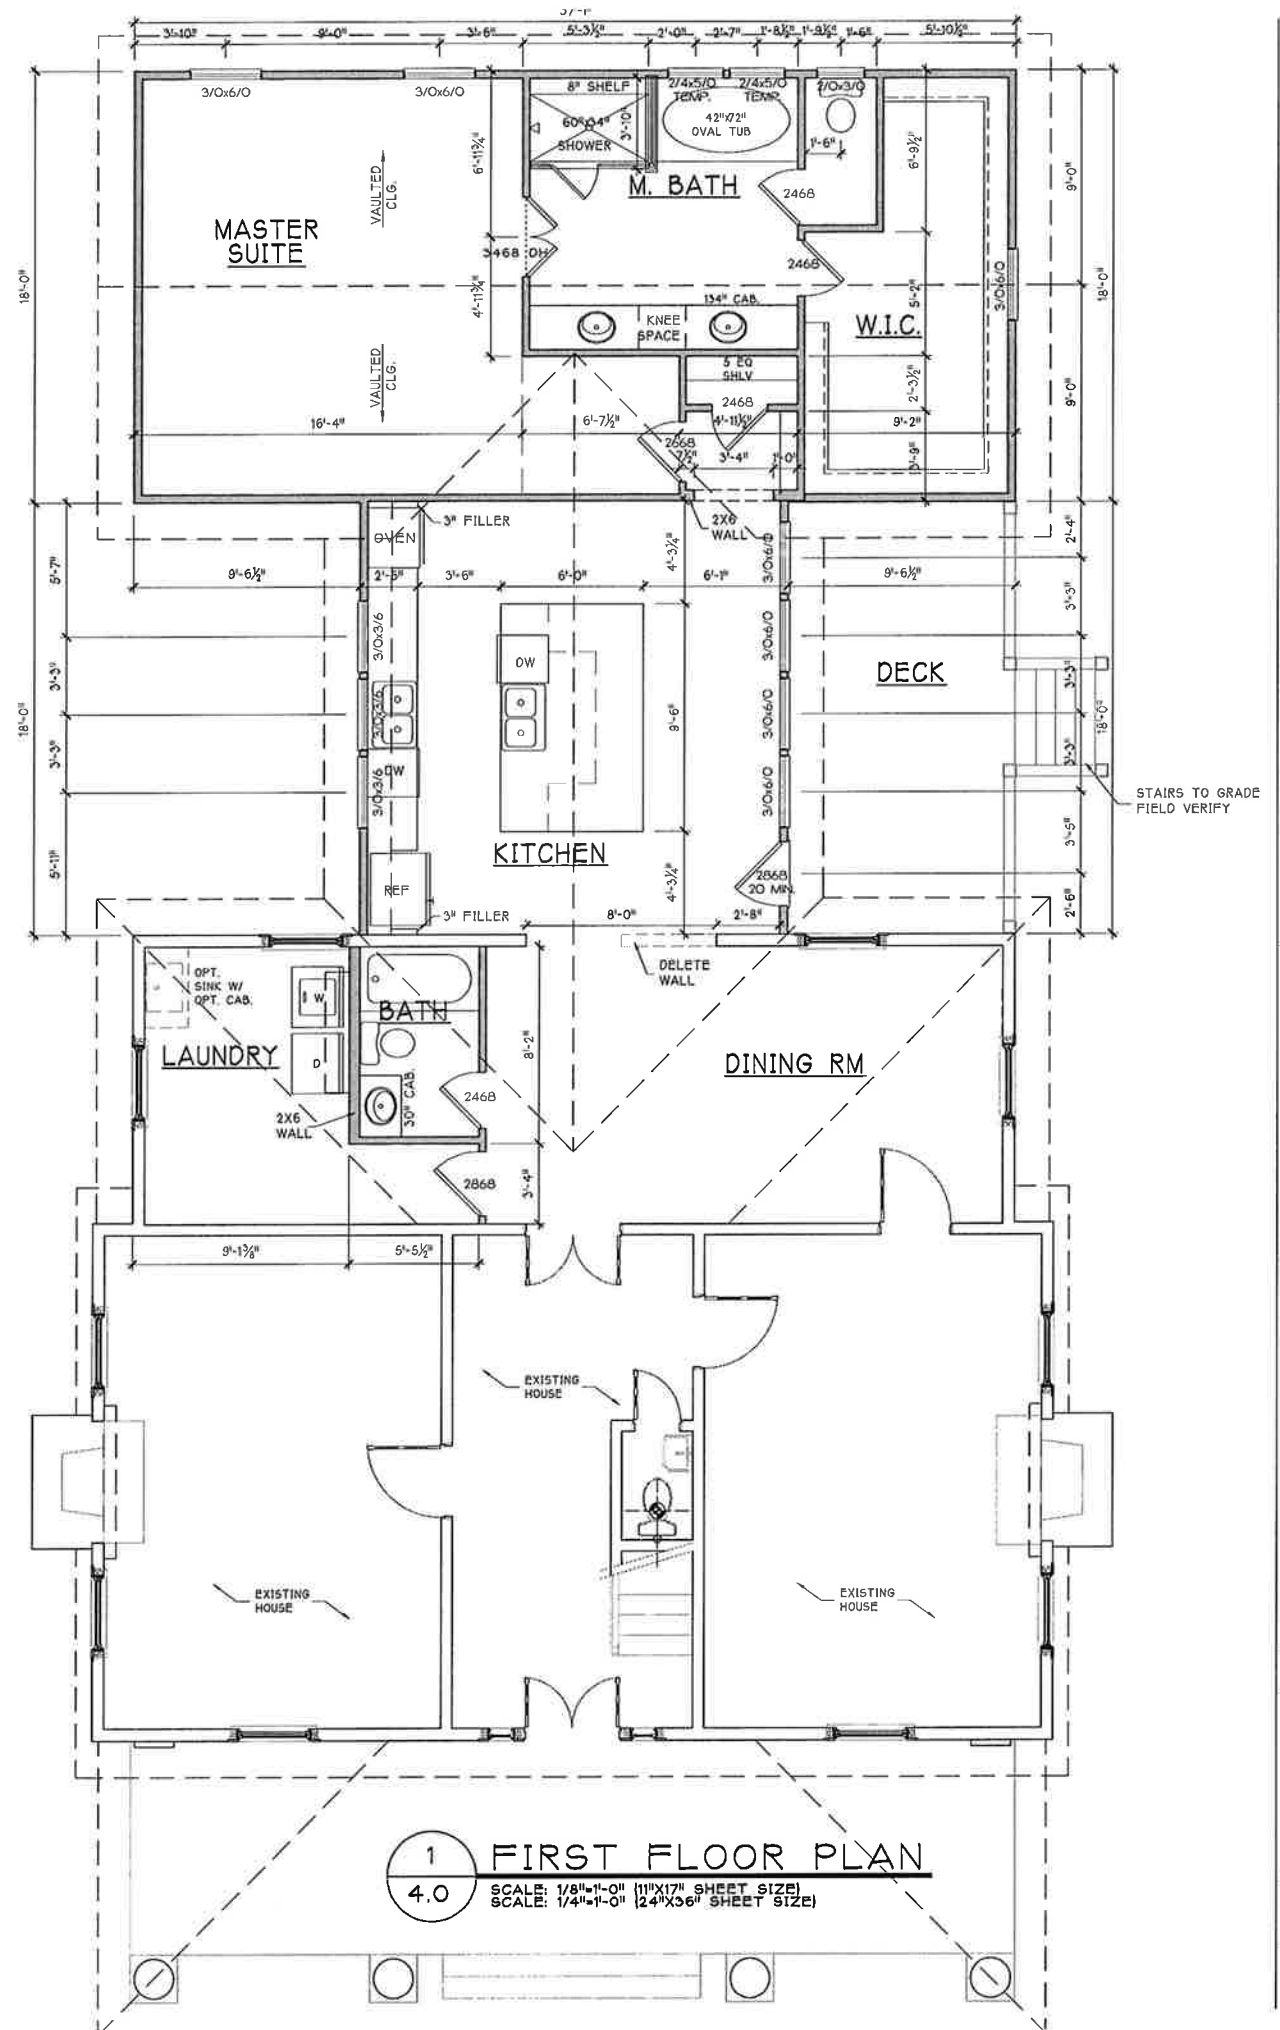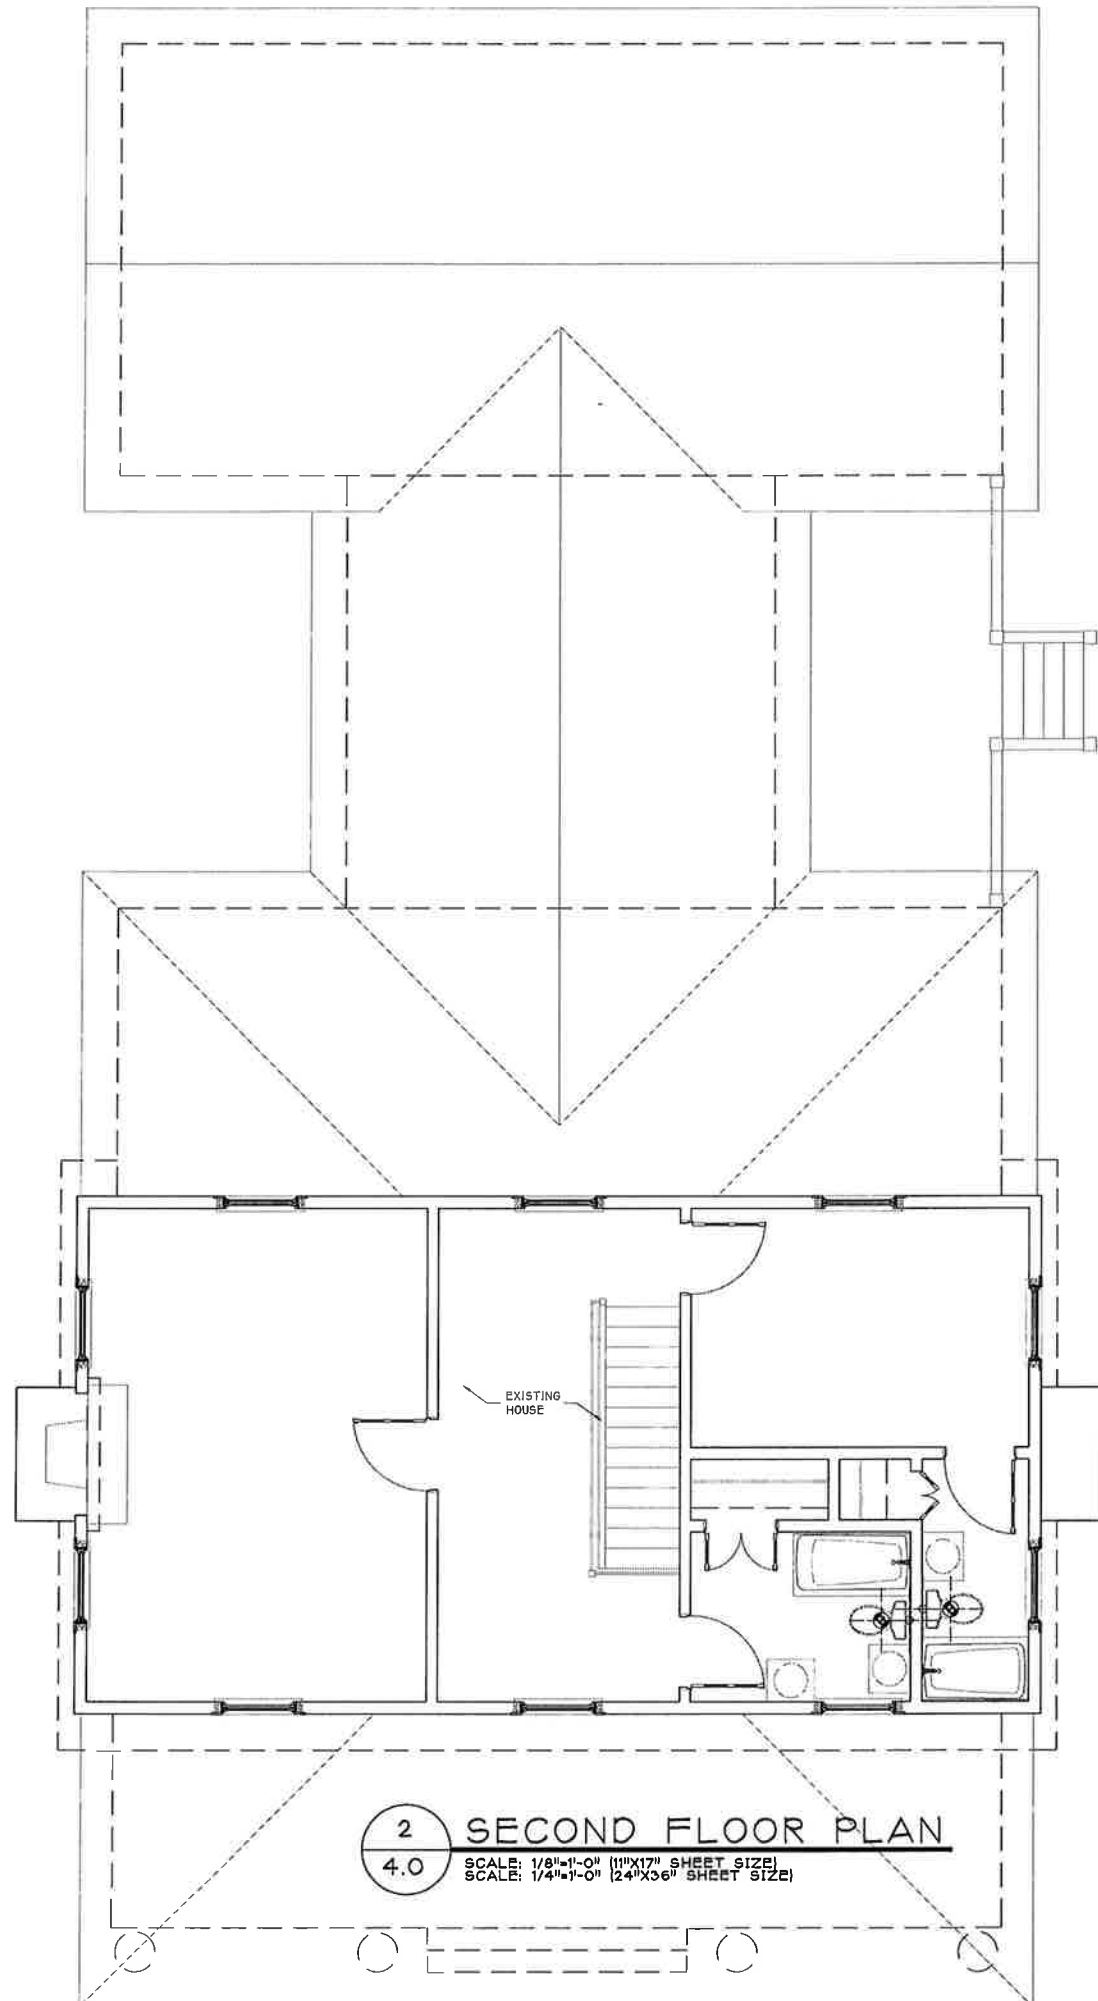

PROFESSIONAL SEAL:

PROJECT TITLE:

HENNIGAN HOUSE

PROJECT NO:

SHEET TITLE:

FIRST FLOOR PLAN

REVISION DATE:

SHEET NO: