



| | | |
|---|-------------------------------------|--------------|
| 4 | COURTYARD WEST ELEVATION - PROPOSED | 1/8" = 1'-0" |
|---|-------------------------------------|--------------|

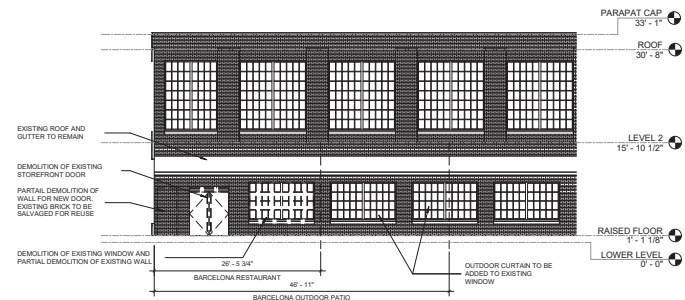

| | | |
|---|--|--------------|
| 3 | COURTYARD WEST ELEVATION - EXISTING / DEMO | 1/8" = 1'-0" |
|---|--|--------------|

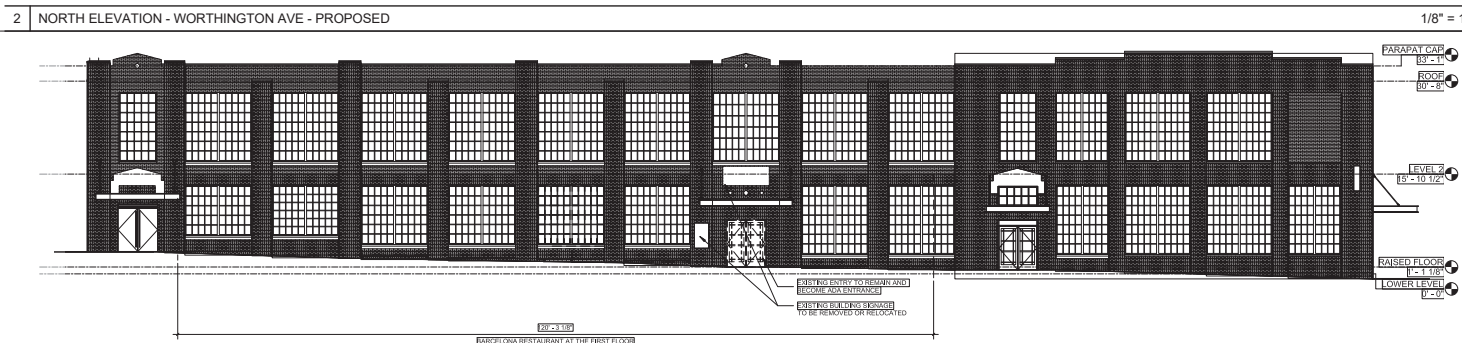

| | | |
|---|---|--------|
| 1 | NORTH ELEVATION - WORTHINGTON AVE - EXISTING / DEMO | 1/8" = |
|---|---|--------|

55 Ivan Allen Jr. Blvd
Suite 100
Atlanta, GA 30308
T 404.688.3318
F 404.688.2255
www.asdsky.com



BARCELONA |
CHARLOTTE
DESIGN CENTER OF
THE CAROLINAS

101 WEST WORTHINGTON AVE
CHARLOTTE, NC 28203

This drawing is the property of Associate Space Design, Inc. and is not to be reproduced or copied in whole or part. It is not to be used on any other project and is to be returned upon request. Scales as stated herein are for reference only as normal reproduction processes may alter the accuracy of original drawings.

Associated Space Design Inc. 2017

[illegible]

| | | |
|-----|-------|----------|
| NO: | DATE: | REMARKS: |
|-----|-------|----------|

REVISIONS:

DRAWING TITLE:

HISTORIC REVIEW

ELEVATIONS


| | |
|--------------|-------------|
| PROJECT NO.: | ISSUE DATE: |
|--------------|-------------|

| | |
|----------|----------|
| 11254.00 | 01/12/18 |
|----------|----------|

Author _____
Checker _____


SHEET NUMBER: **UP 4**

HR 1

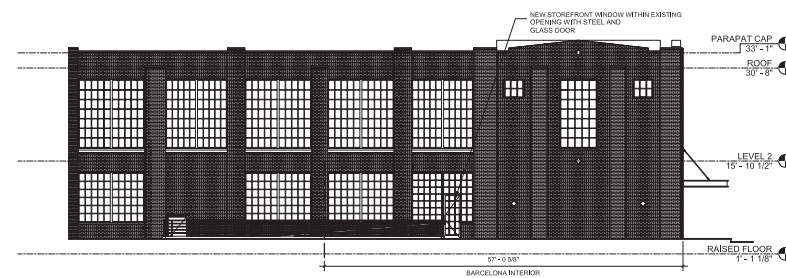

2 CAMDEN ROAD EAST ELEVATION - PROPOSED

1/8" = 1'-0"

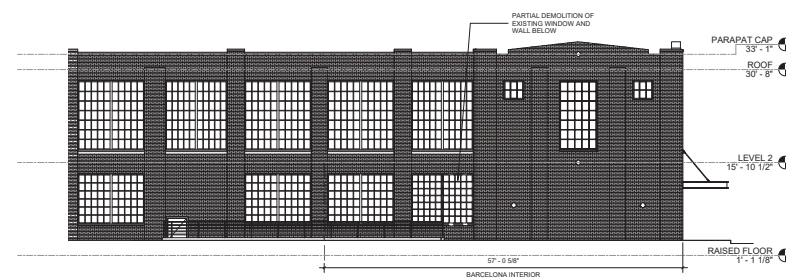

| | |
|---|--|
| 1 | CAMDEN ROAD EAST ELEVATION - EXISTING / DEMO |
|---|--|

1/8" = 1'-0"

This drawing is the property of Associated Space Design, Inc. and is not to be reproduced or copied in whole or part. It is not to be used on any other project and is to be returned upon request. Scales as stated herein are for reference only as normal reproduction processes may alter the accuracy of original drawings.
Associated Space Design, Inc. 2017

[illegible]

| | | |
|------------|-------|----------|
| NO: | DATE: | REMARKS: |
| REVISIONS: | | |

DRAWING TITLE:
**HISTORIC REVIEW
ELEVATIONS**

| | |
|-------------|-------------|
| PROJECT NO: | ISSUE DATE: |
| 11254.00 | 01/12/18 |
| DRAWN BY: | CHECKED BY: |
| Author | Checker |

HR 2