

Brant Residence

(Charlotte, NC)



301 Providence Road

Don Duffy
Architecture

Charlotte, North Carolina 28207

Generic Perspective
SCALE: 1/4" = 1'-0"

SHEET INDEX	
ID	Name
CS1.1	COVER SHEET
A-1	EXISTING SITE PLAN
A-2	PROPOSED GARAGE ADDITI...
A-3	ENLARGED POOL PLAN
A2.0	BELVEDERE/ GATE ELEVAT...
A2.1	LEFT AND REAR ELEVATIONS
A-2.2	GARAGE ELEVATIONS


Brant Residence
2100 The Plaza
Charlotte, NC

PRELIMINARY
NOT FOR CONSTRUCTION

Don Duffy
Architecture
301 Providence Rd
Charlotte, NC 28207
(p) 704 - 358 - 1878
(f) 704 - 358 - 1721
www.donduffyarchitecture.com

THIS DRAWING IS AN INSTRUMENT OF
SERVICE. THE DRAWING AND THE
INFORMATION THEREON IS THE
PROPERTY OF DON DUFFY ARCHITECT.
ANY REPRODUCTION, ALTERATION, OR
USE FOR OTHER THAN THE INTENDED
PROJECT, WITHOUT THE WRITTEN
CONSENT OF DON DUFFY ARCHITECT, IS
EXPRESSLY FORBIDDEN.
COPYRIGHT © DON DUFFY ARCHITECT

Date: 11/21/2018
Revisions:
Drawn By:
Sheet: CS1.1
Brant Residence

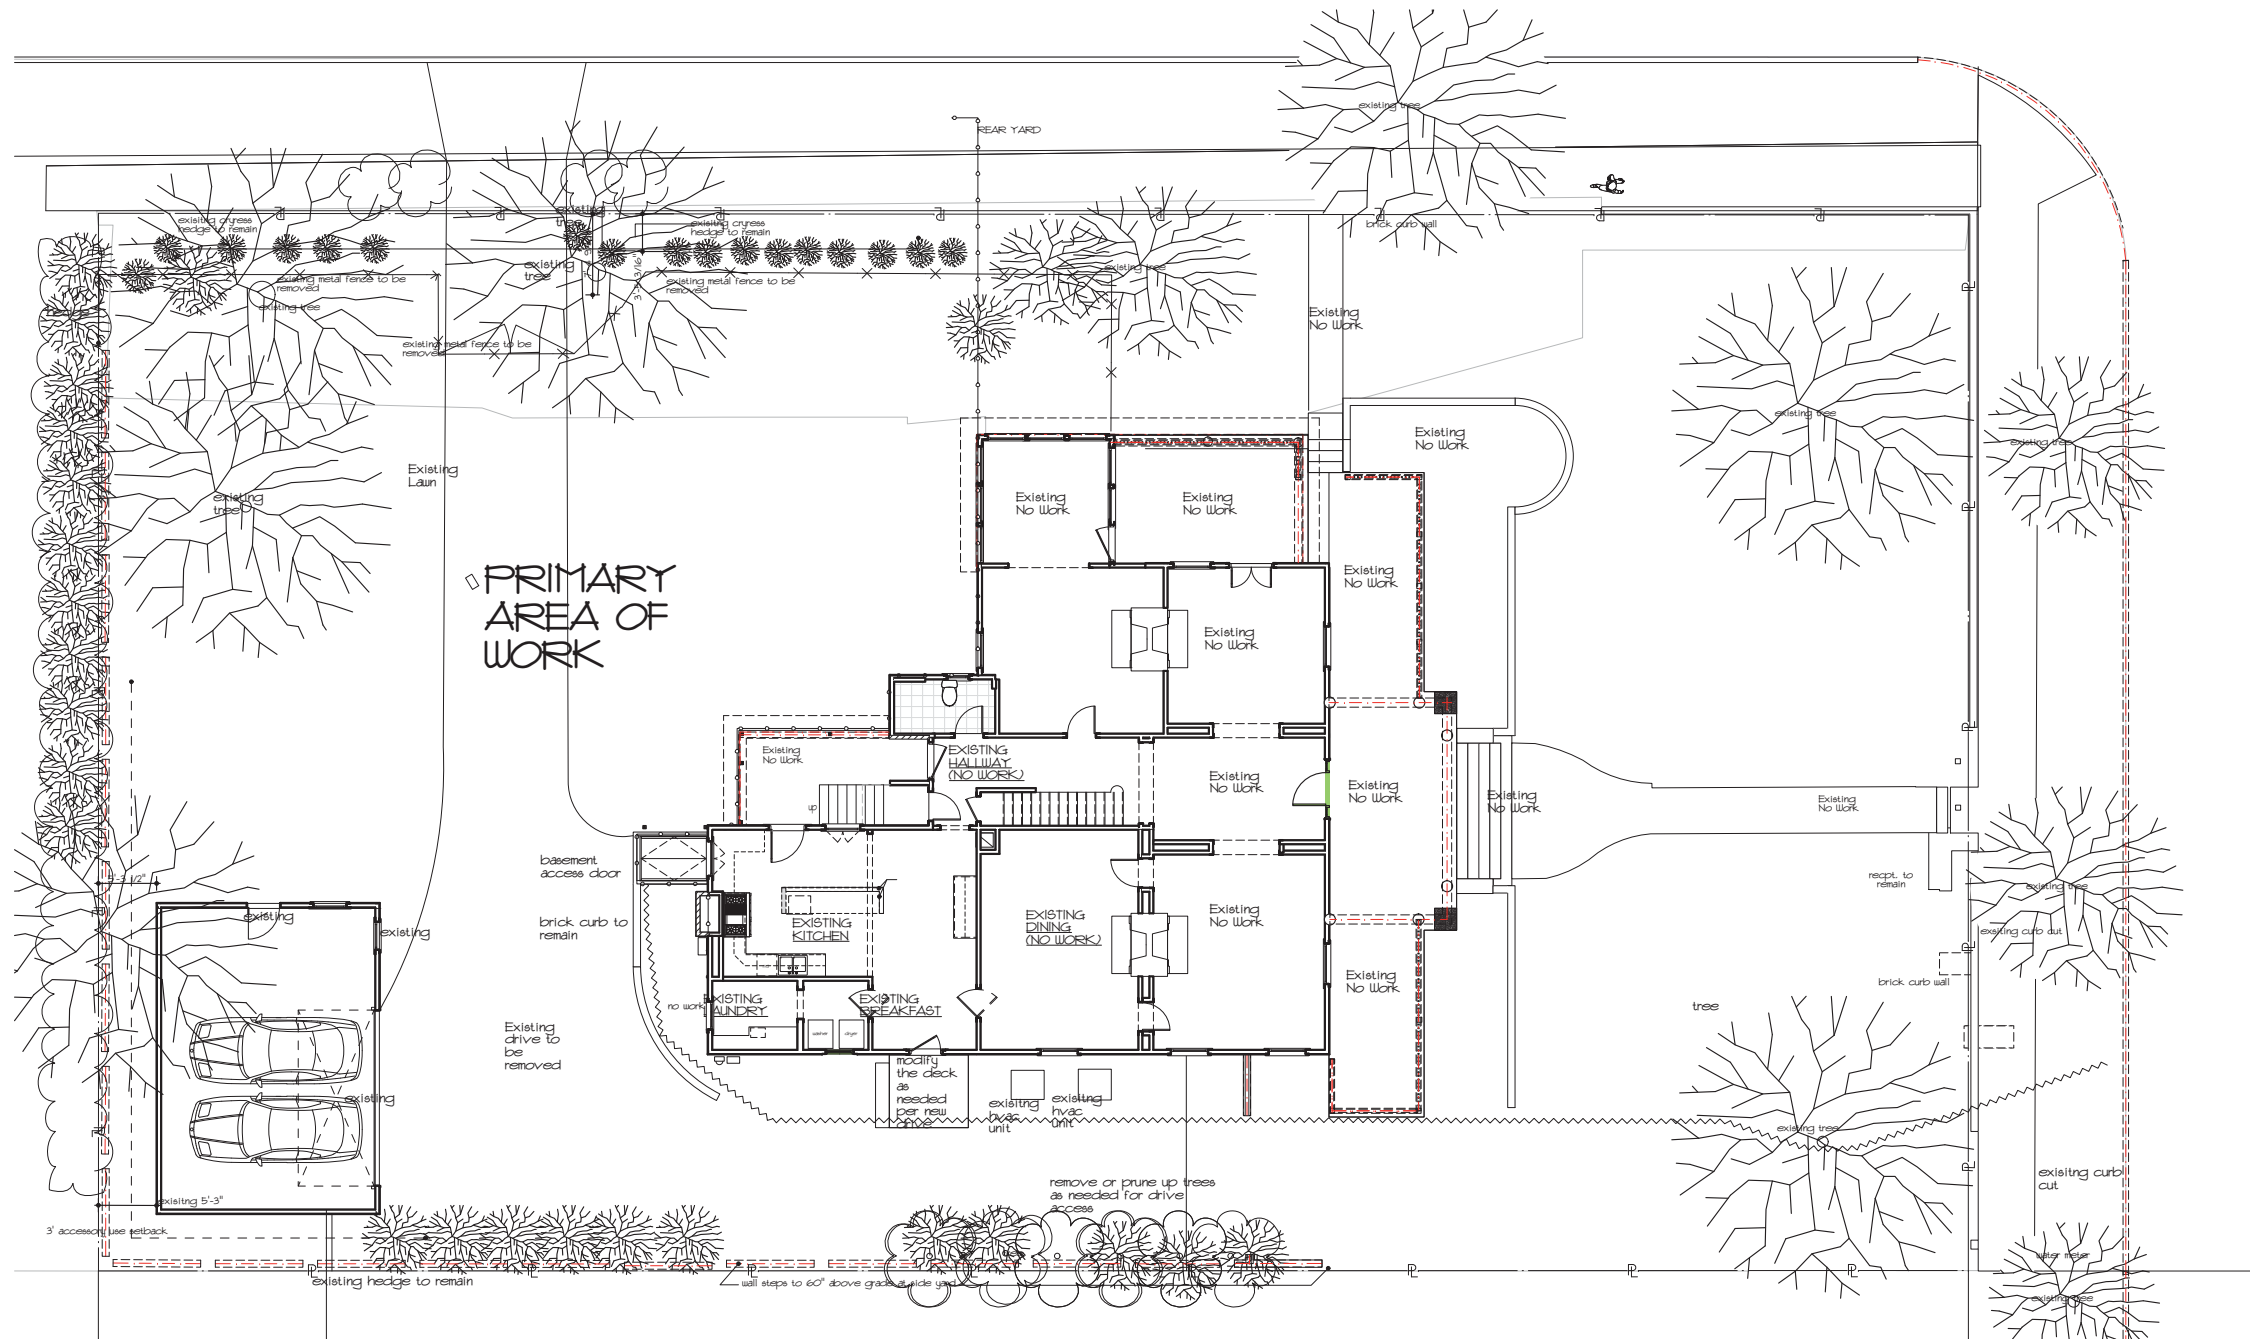

1 FIRST FLOOR PLAN
A-1 SCALE: 1/8" = 1'-0"

Brant Residence
2100 The Plaza
Charlotte, NC


PRELIMINARY
NOT FOR CONSTRUCTION

DonDuffy
Architecture

301 Providence Rd
Charlotte, NC 28207
(p) 704 - 358 - 1878
(f) 704 - 358 - 1721
www.donduffyarchitecture.com

THIS DRAWING IS AN INSTRUMENT OF
SERVICE. THE DRAWING AND THE
INFORMATION THEREON IS THE
PROPERTY OF DON DUFFY ARCHITECT.
ANY REPRODUCTION, ALTERATION, OR
USE FOR OTHER THAN THE INTENDED
PROJECT, WITHOUT THE WRITTEN
CONSENT OF DON DUFFY ARCHITECT, IS
EXPRESSLY FORBIDDEN.
COPYRIGHT © DON DUFFY ARCHITECT

■ Date: 11/21/2018
■ Revisions:
■ Drawn By:
■ Sheet: A-1
Brant Residence

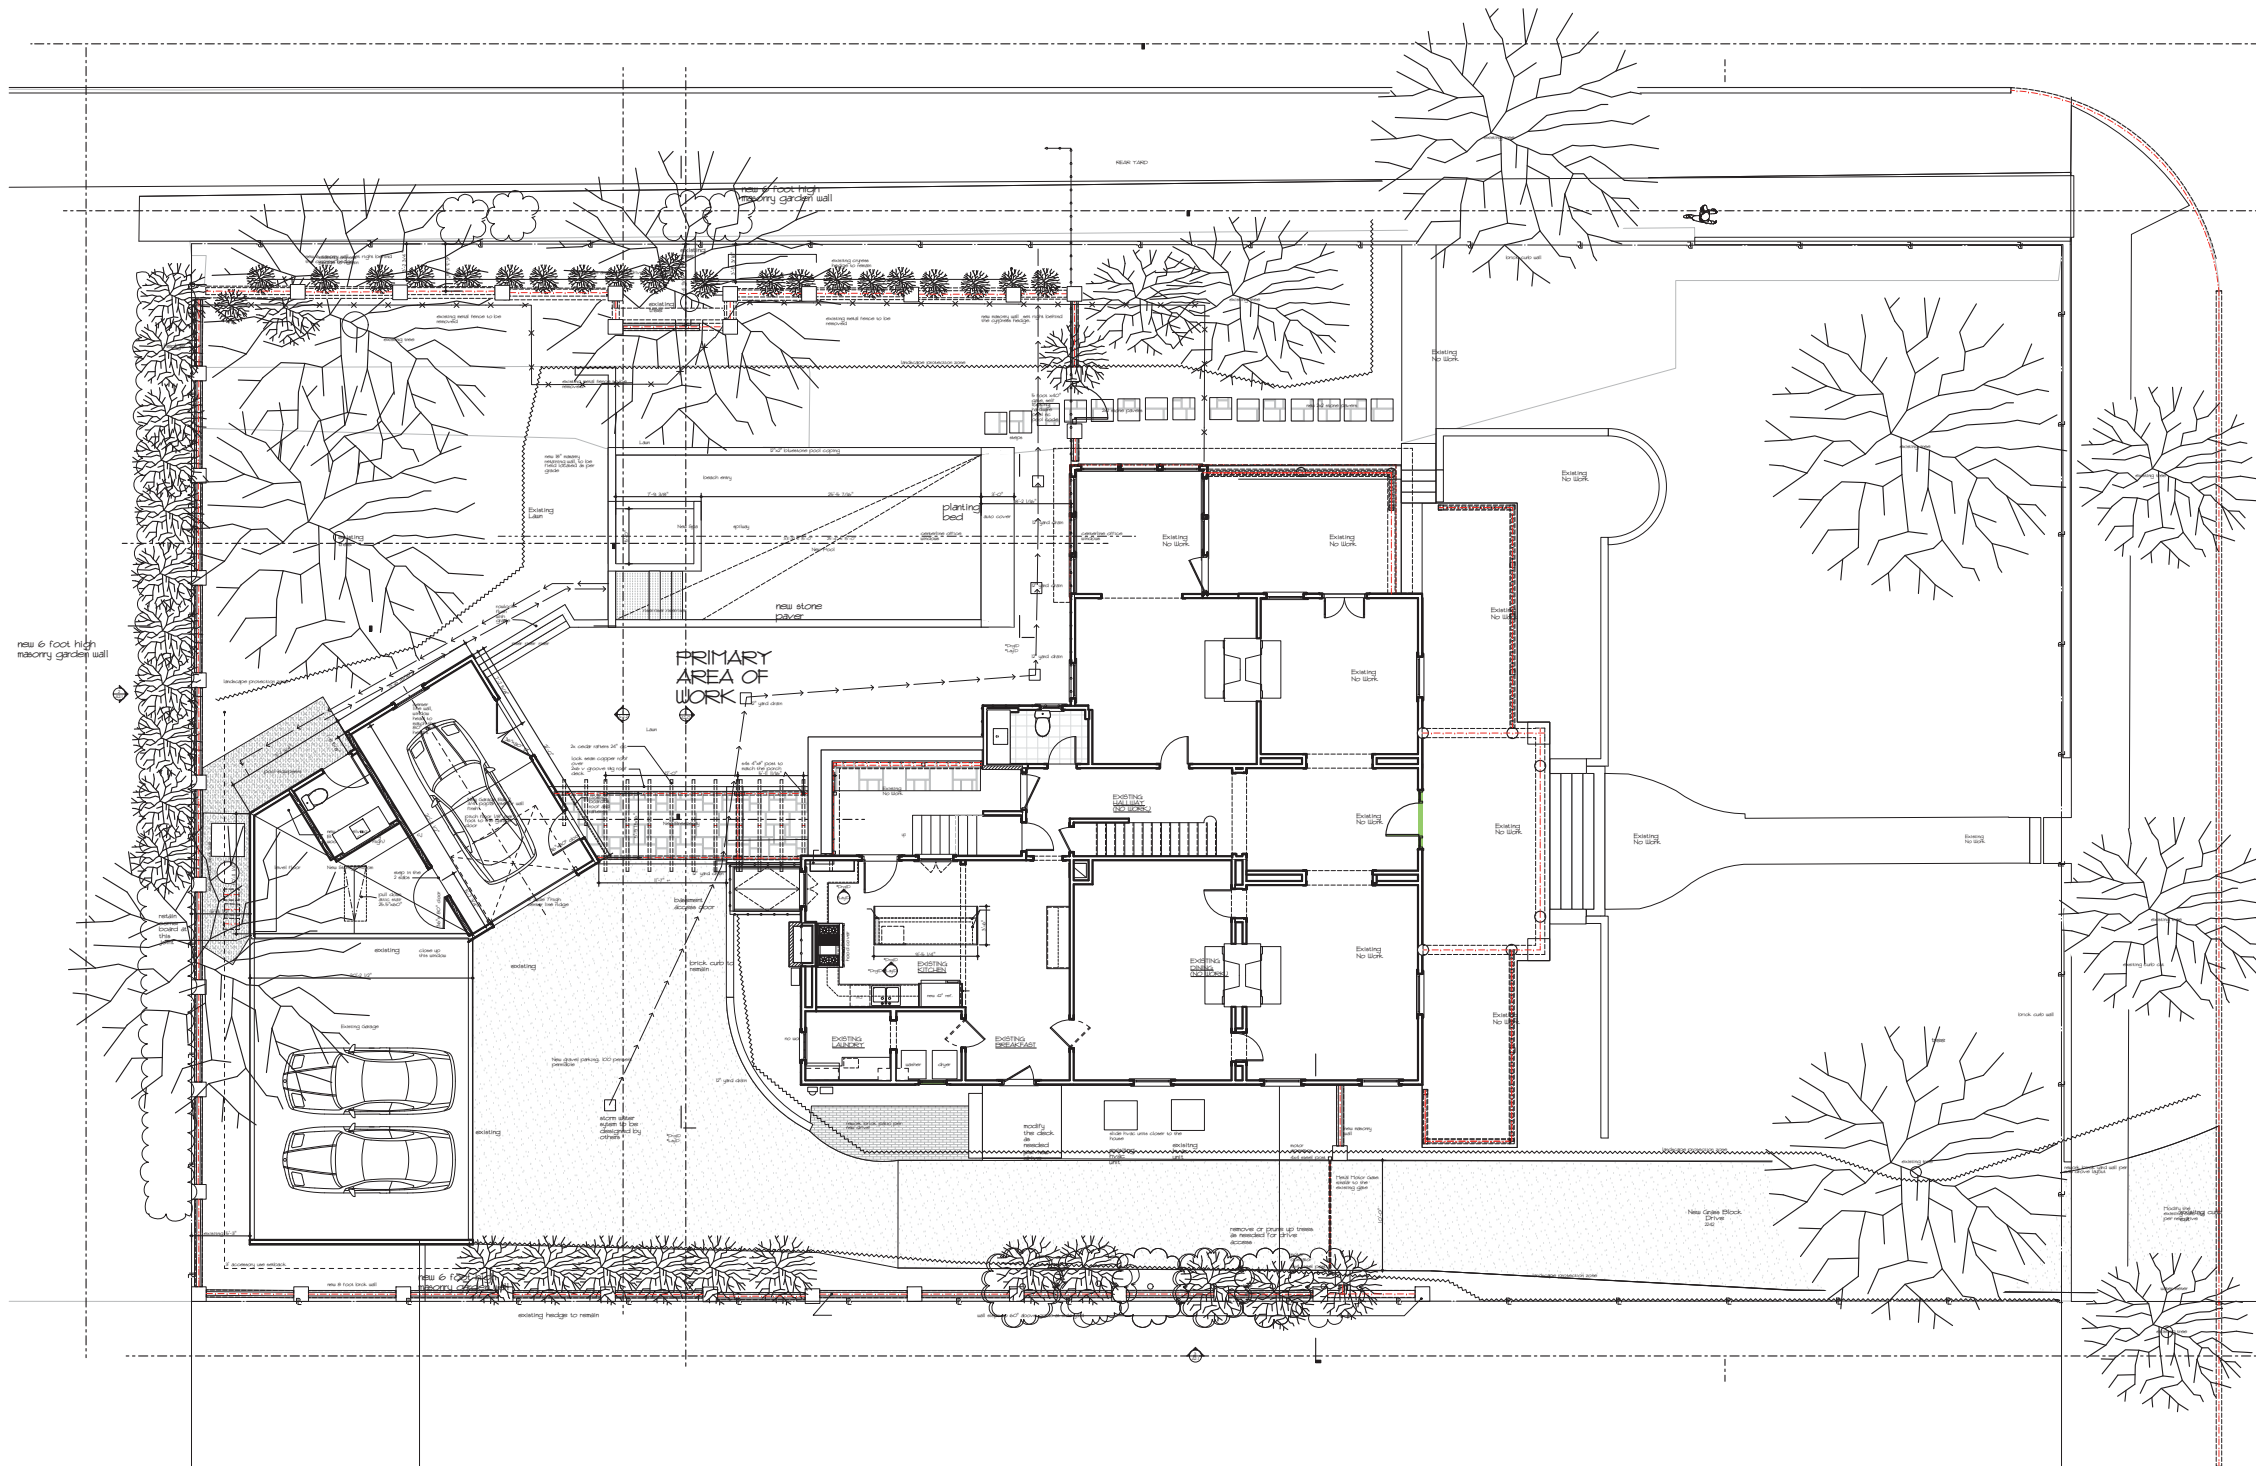

Brant Residence

2100 The Plaza
Charlotte, NC

PRELIMINARY
NOT FOR CONSTRUCTION

DonDuffy
Architecture

301 Providence Rd
Charlotte, NC 28207
(p) 704 - 358 - 1878
(f) 704 - 358 - 1721
www.donduffyarchitecture.com

THIS DRAWING IS AN INSTRUMENT OF SERVICE. THE DRAWING AND THE INFORMATION THEREON IS THE PROPERTY OF DON DUFFY ARCHITECT.
ANY REPRODUCTION, ALTERATION, OR USE FOR OTHER THAN THE INTENDED PROJECT, WITHOUT THE WRITTEN CONSENT OF DON DUFFY ARCHITECT, IS EXPRESSLY FORBIDDEN.
COPYRIGHT © DON DUFFY ARCHITECT

■ Date: 11/21/2018
■ Revisions:
■ Drawn By:
■ Sheet: **A-2**
Brant Residence

ant Residence
2100 The Plaza
Charlotte, NC

PRELIMINARY
NOT FOR CONSTRUCTION

Don Duffy
■ Architecture ◦

301 Providence Rd
Charlotte, NC 28207
(p) 704 - 358 - 1878
(f) 704 - 358 - 1721
www.donduffyarchitecture.com

THIS DRAWING IS AN INSTRUMENT OF SERVICE. THE DRAWING AND THE INFORMATION THEREON IS THE PROPERTY OF DON DUFFY ARCHITECT.

ANY REPRODUCTION, ALTERATION, OR
USE FOR OTHER THAN THE INTENDED
PROJECT, WITHOUT THE WRITTEN
CONSENT OF DON DUFFY ARCHITECT, IS
EXPRESSLY FORBIDDEN.


COPYRIGHT © DON DUFFY ARCHITECT


■ Date: 11/21/2018

■ **Revisions:**

■ Drawn By:

■ Sheet: **A-3**
Brant Residence

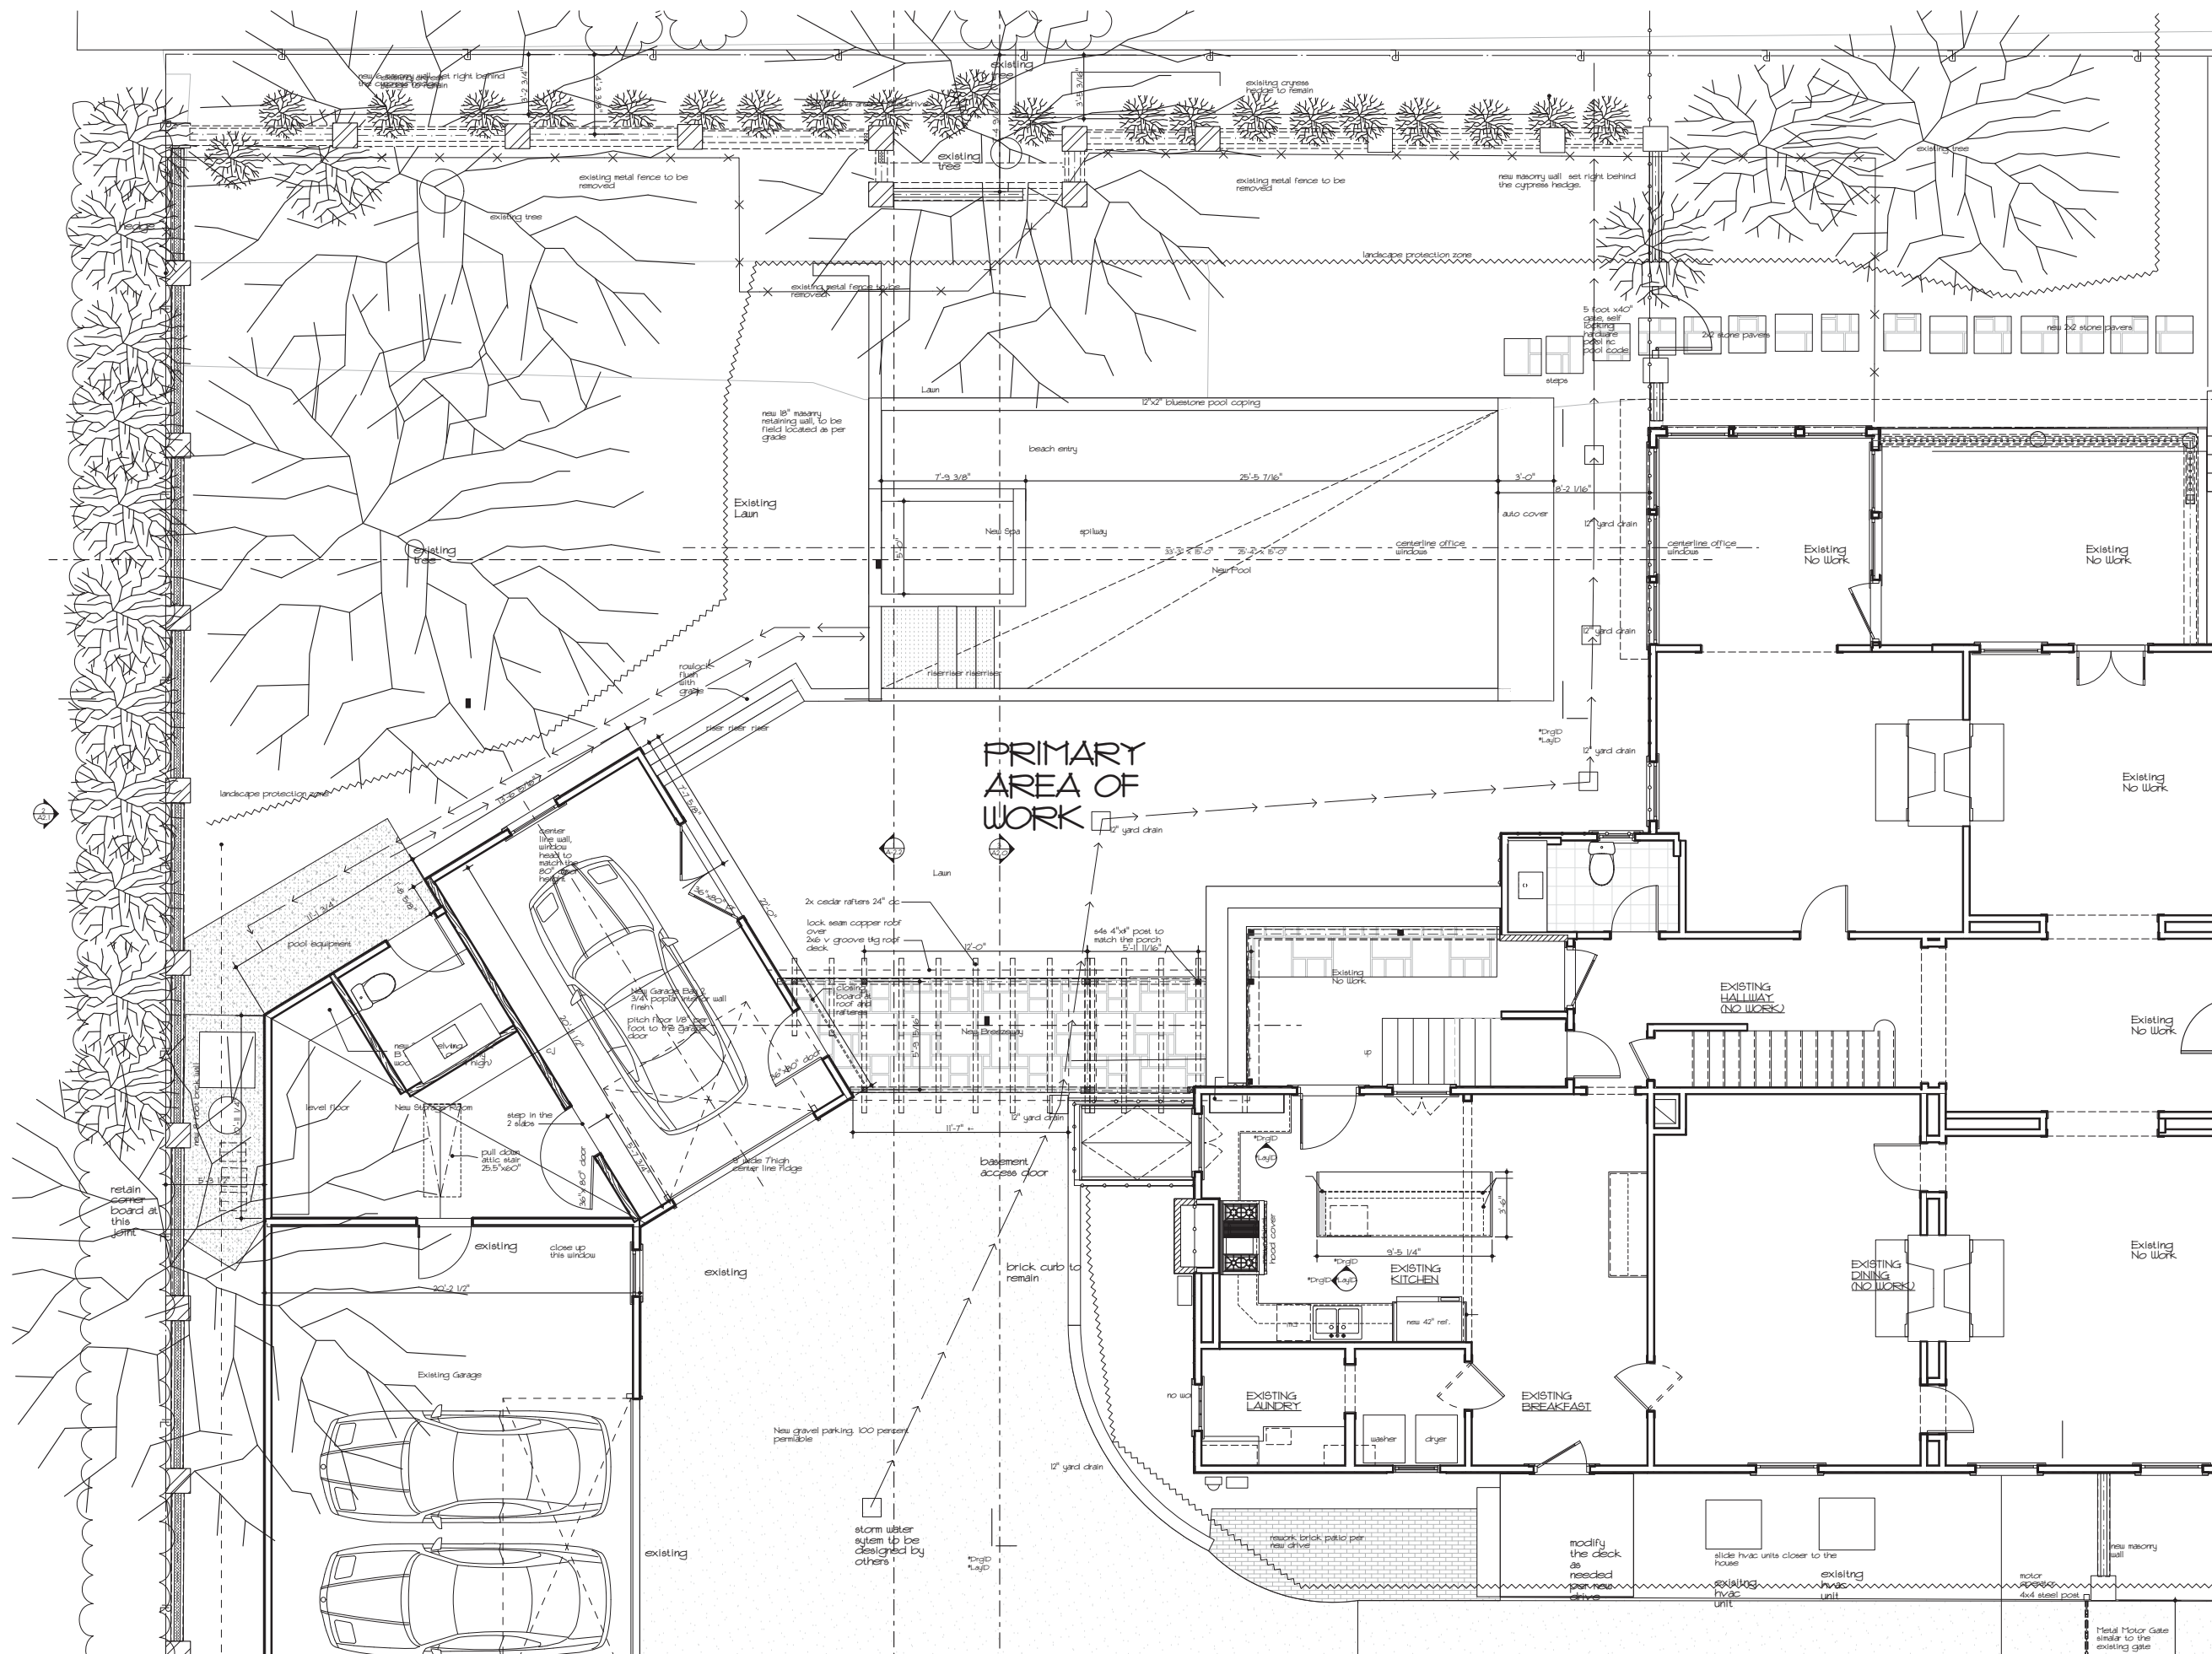

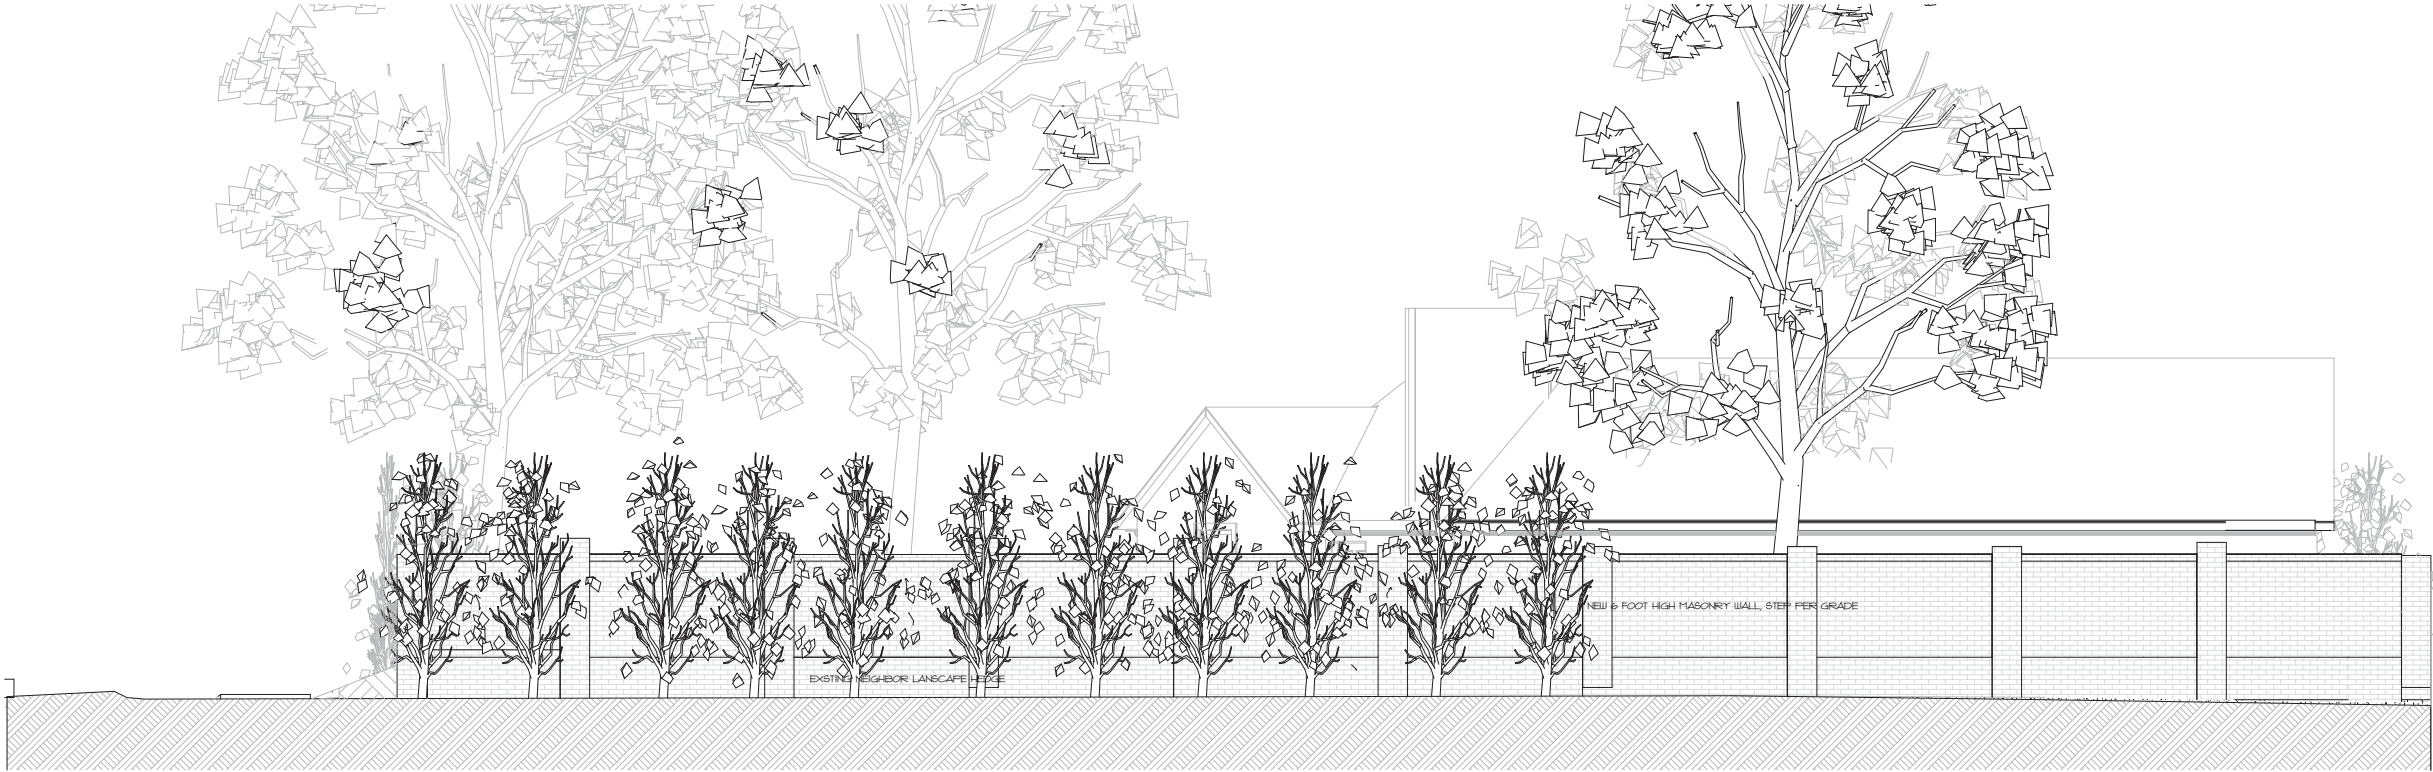

2 REAR ELEVATION
A2.1 SCALE: 1/4" = 1'-0"



3 LEFT INTERIOR ELEVATION
A2.1 SCALE: 1/4" = 1'-0"

Brant Residence
2100 The Plaza
Charlotte, NC

PRELIMINARY
NOT FOR CONSTRUCTION

DonDuffy
Architecture

301 Providence Rd
Charlotte, NC 28207
(p) 704 - 358 - 1878
(f) 704 - 358 - 1721
www.donduffyarchitecture.com

THIS DRAWING IS AN INSTRUMENT OF
SERVICE. THE DRAWING AND THE
INFORMATION THEREON IS THE
PROPERTY OF DON DUFFY ARCHITECT.

ANY REPRODUCTION, ALTERATION, OR
USE FOR OTHER THAN THE INTENDED
PROJECT, WITHOUT THE WRITTEN
CONSENT OF DON DUFFY ARCHITECT, IS
EXPRESSLY FORBIDDEN.

COPYRIGHT © DON DUFFY ARCHITECT

Date: 11/21/2018

Revisions:


Drawn By:

Sheet: A2.1


Brant Residence




1 GARAGE FACING THE HOUSE
SCALE: 1/4" = 1'-0"

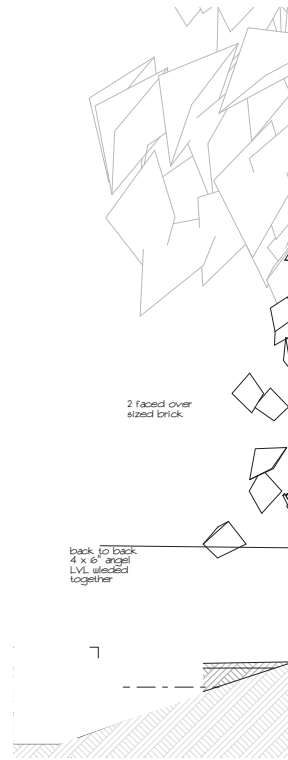

3 BRICK WALL SECTION
SCALE: 3/4" = 1'-0"

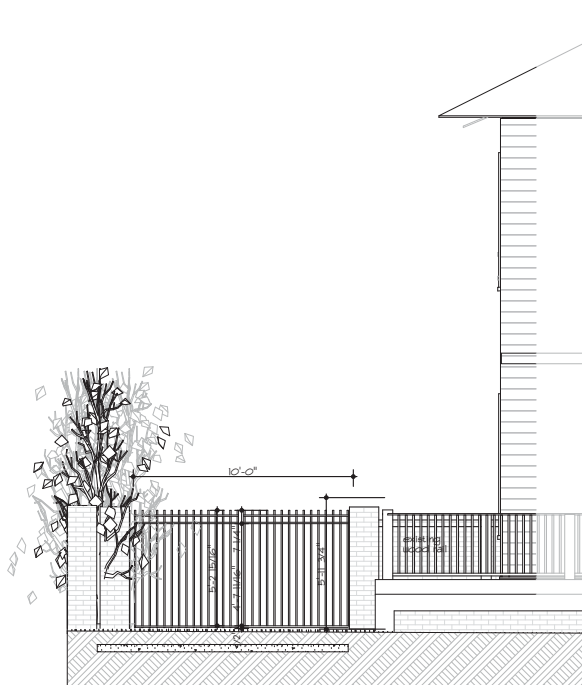

2 THE PLAZA GATE ELEVATION
SCALE: 1/4" = 1'-0"

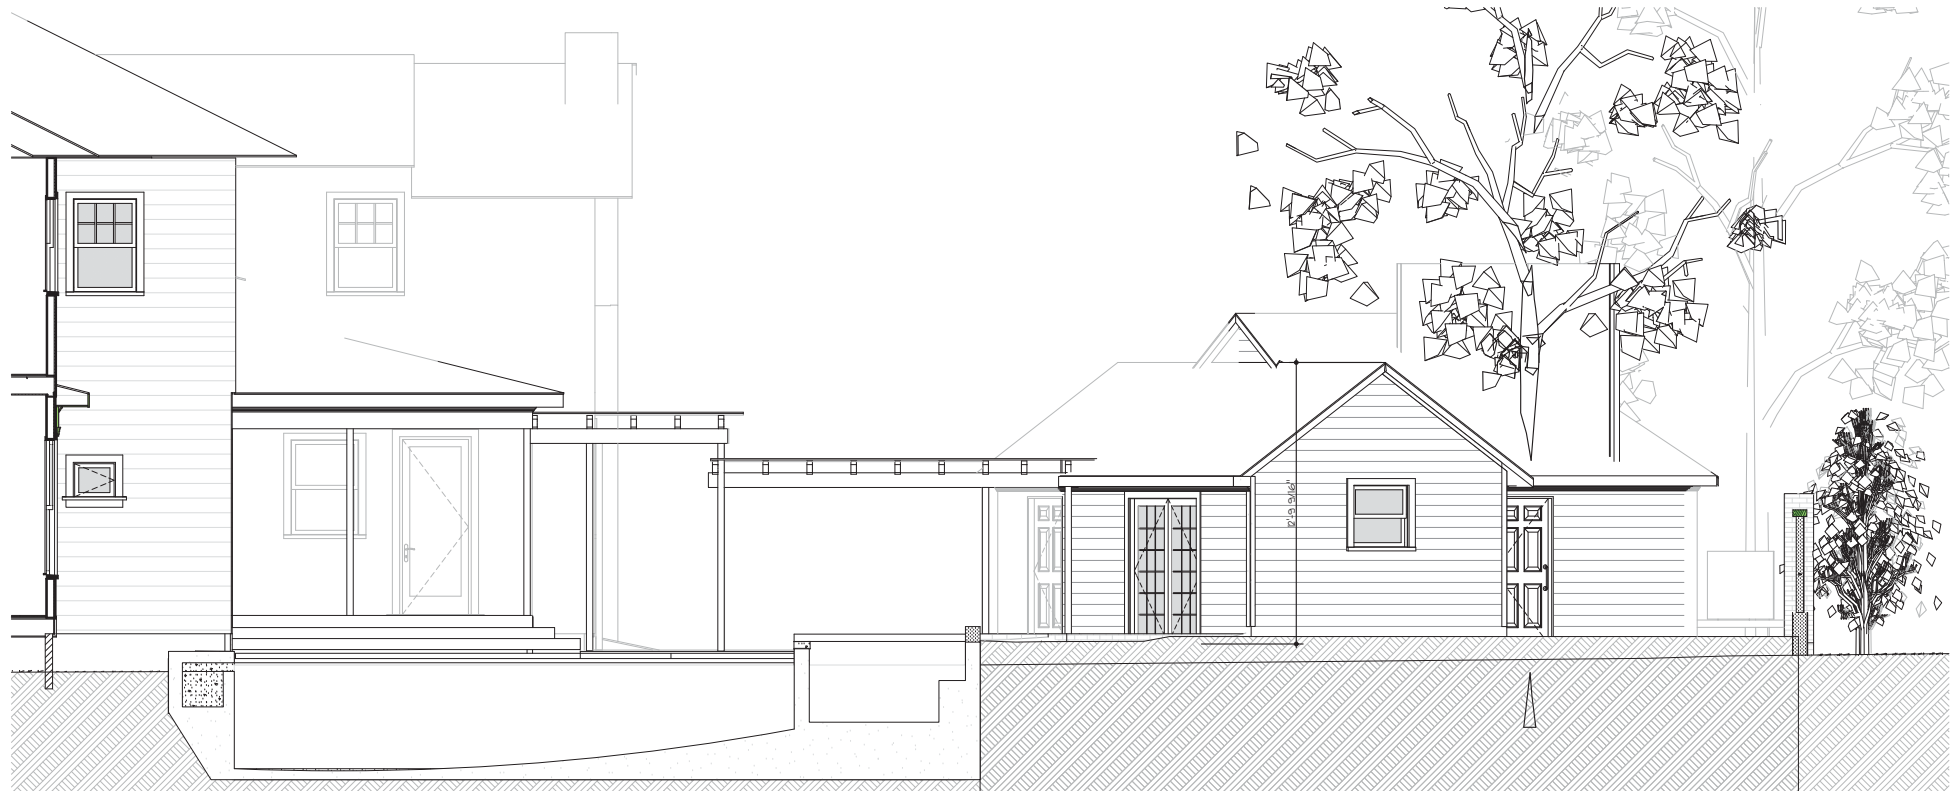

4 POOL SECTION
SCALE: 1/4" = 1'-0"

Brant Residence

2100 The Plaza
Charlotte, NC

PRELIMINARY
NOT FOR CONSTRUCTION

DonDuffy
Architecture

301 Providence Rd
Charlotte, NC 28207
(p) 704 - 358 - 1878
(f) 704 - 358 - 1721
www.donduffyarchitecture.com

THIS DRAWING IS AN INSTRUMENT OF
SERVICE. THE DRAWING AND THE
INFORMATION THEREON IS THE
PROPERTY OF DON DUFFY ARCHITECT.

ANY REPRODUCTION, ALTERATION, OR
USE FOR OTHER THAN THE INTENDED
PROJECT, WITHOUT THE WRITTEN
CONSENT OF DON DUFFY ARCHITECT, IS
EXPRESSLY FORBIDDEN.

COPYRIGHT © DON DUFFY ARCHITECT

Date: 11/21/2018

Revisions:

Drawn By:

Sheet: A-2.2
Brant Residence