




8. PERGOLA



7. PERGOLA/COLUMN DETAIL



6. OUTDOOR KITCHEN

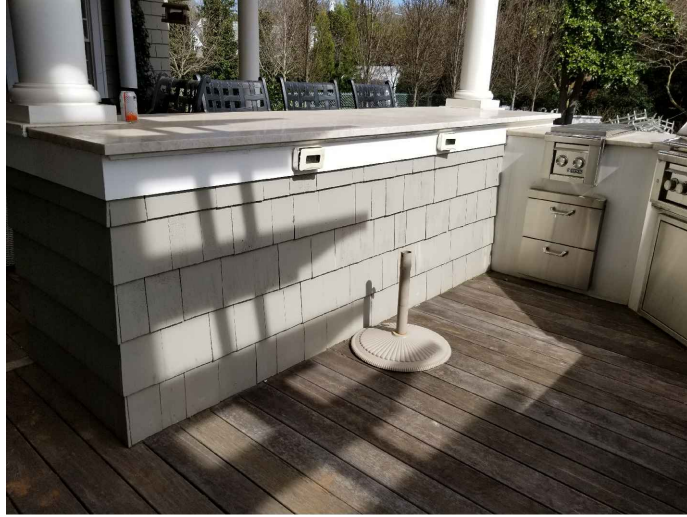

5. OUTDOOR KITCHEN




4. COVERED PATIO FROM OUTDOOR KITCHEN





3. COVERED PATIO



1. COVERED PATIO

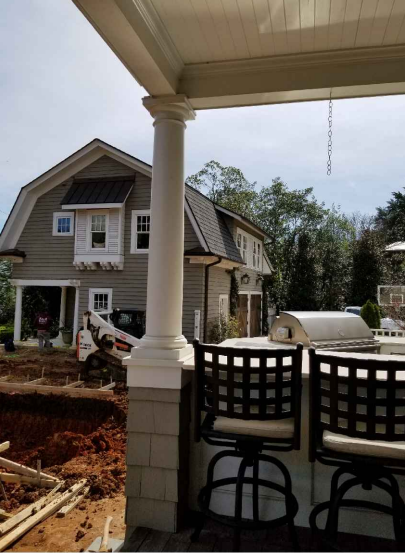

2. BAR SEATING

 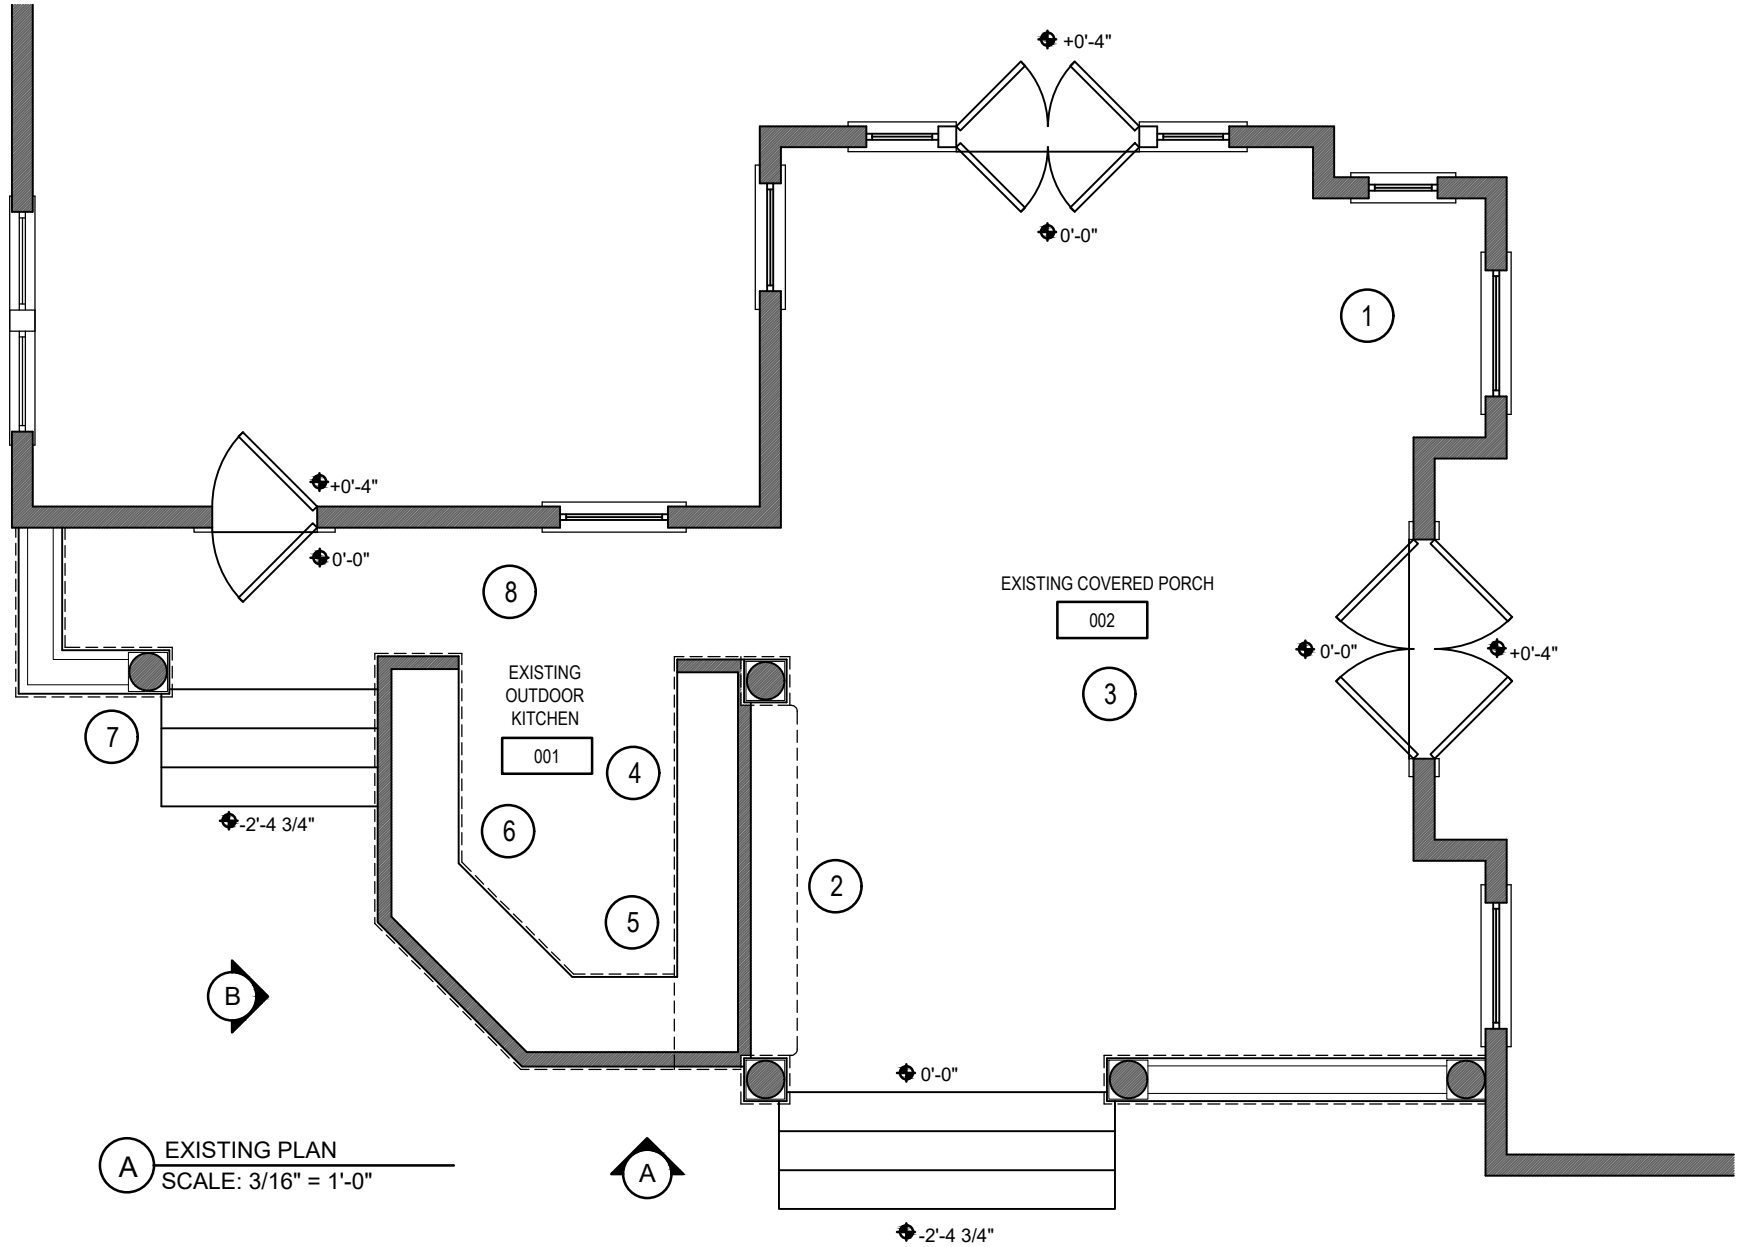

OUTDOOR KITCHEN
EXISTING CONDITIONS -
FLOOR PLAN



PROJECT
LOCATION

OUTDOOR KITCHEN RENOVATION
821 HARVARD PLACE
CHARLOTTE, NC

PROJECT NO.
DATE

01-1901
03/22/19



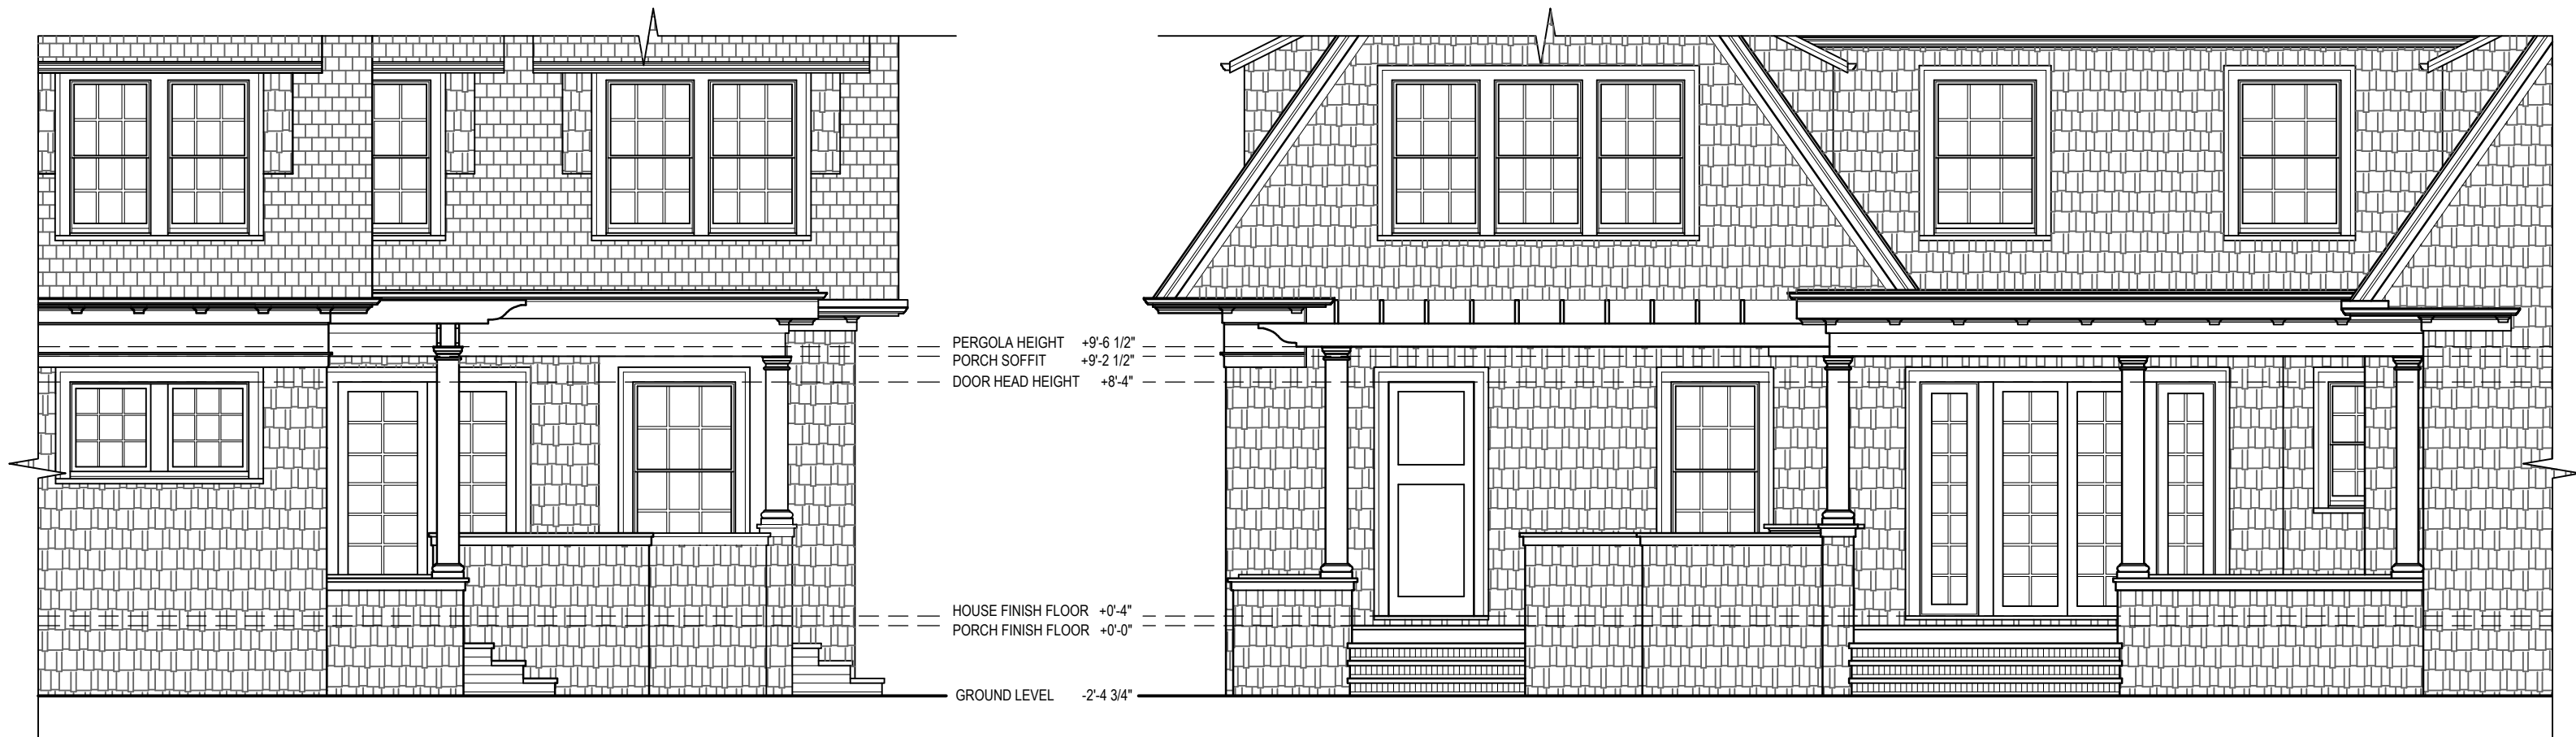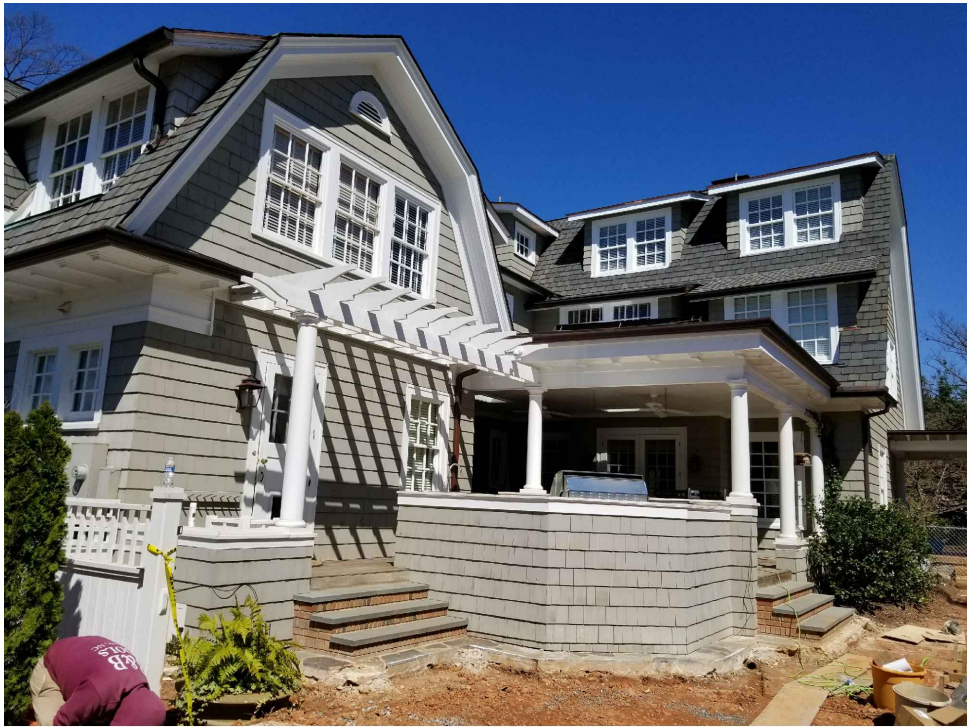

B ELEVATION
SCALE: 1/4" = 1'-0"

A ELEVATION
SCALE: 3/16" = 1'-0"





OUTDOOR KITCHEN
EXISTING CONDITIONS -
ELEVATIONS

PROJECT **OUTDOOR KITCHEN RENOVATION**
LOCATION 821 HARVARD PLACE
CHARLOTTE, NC

PROJECT NO. 01-1901
DATE 03/22/19



 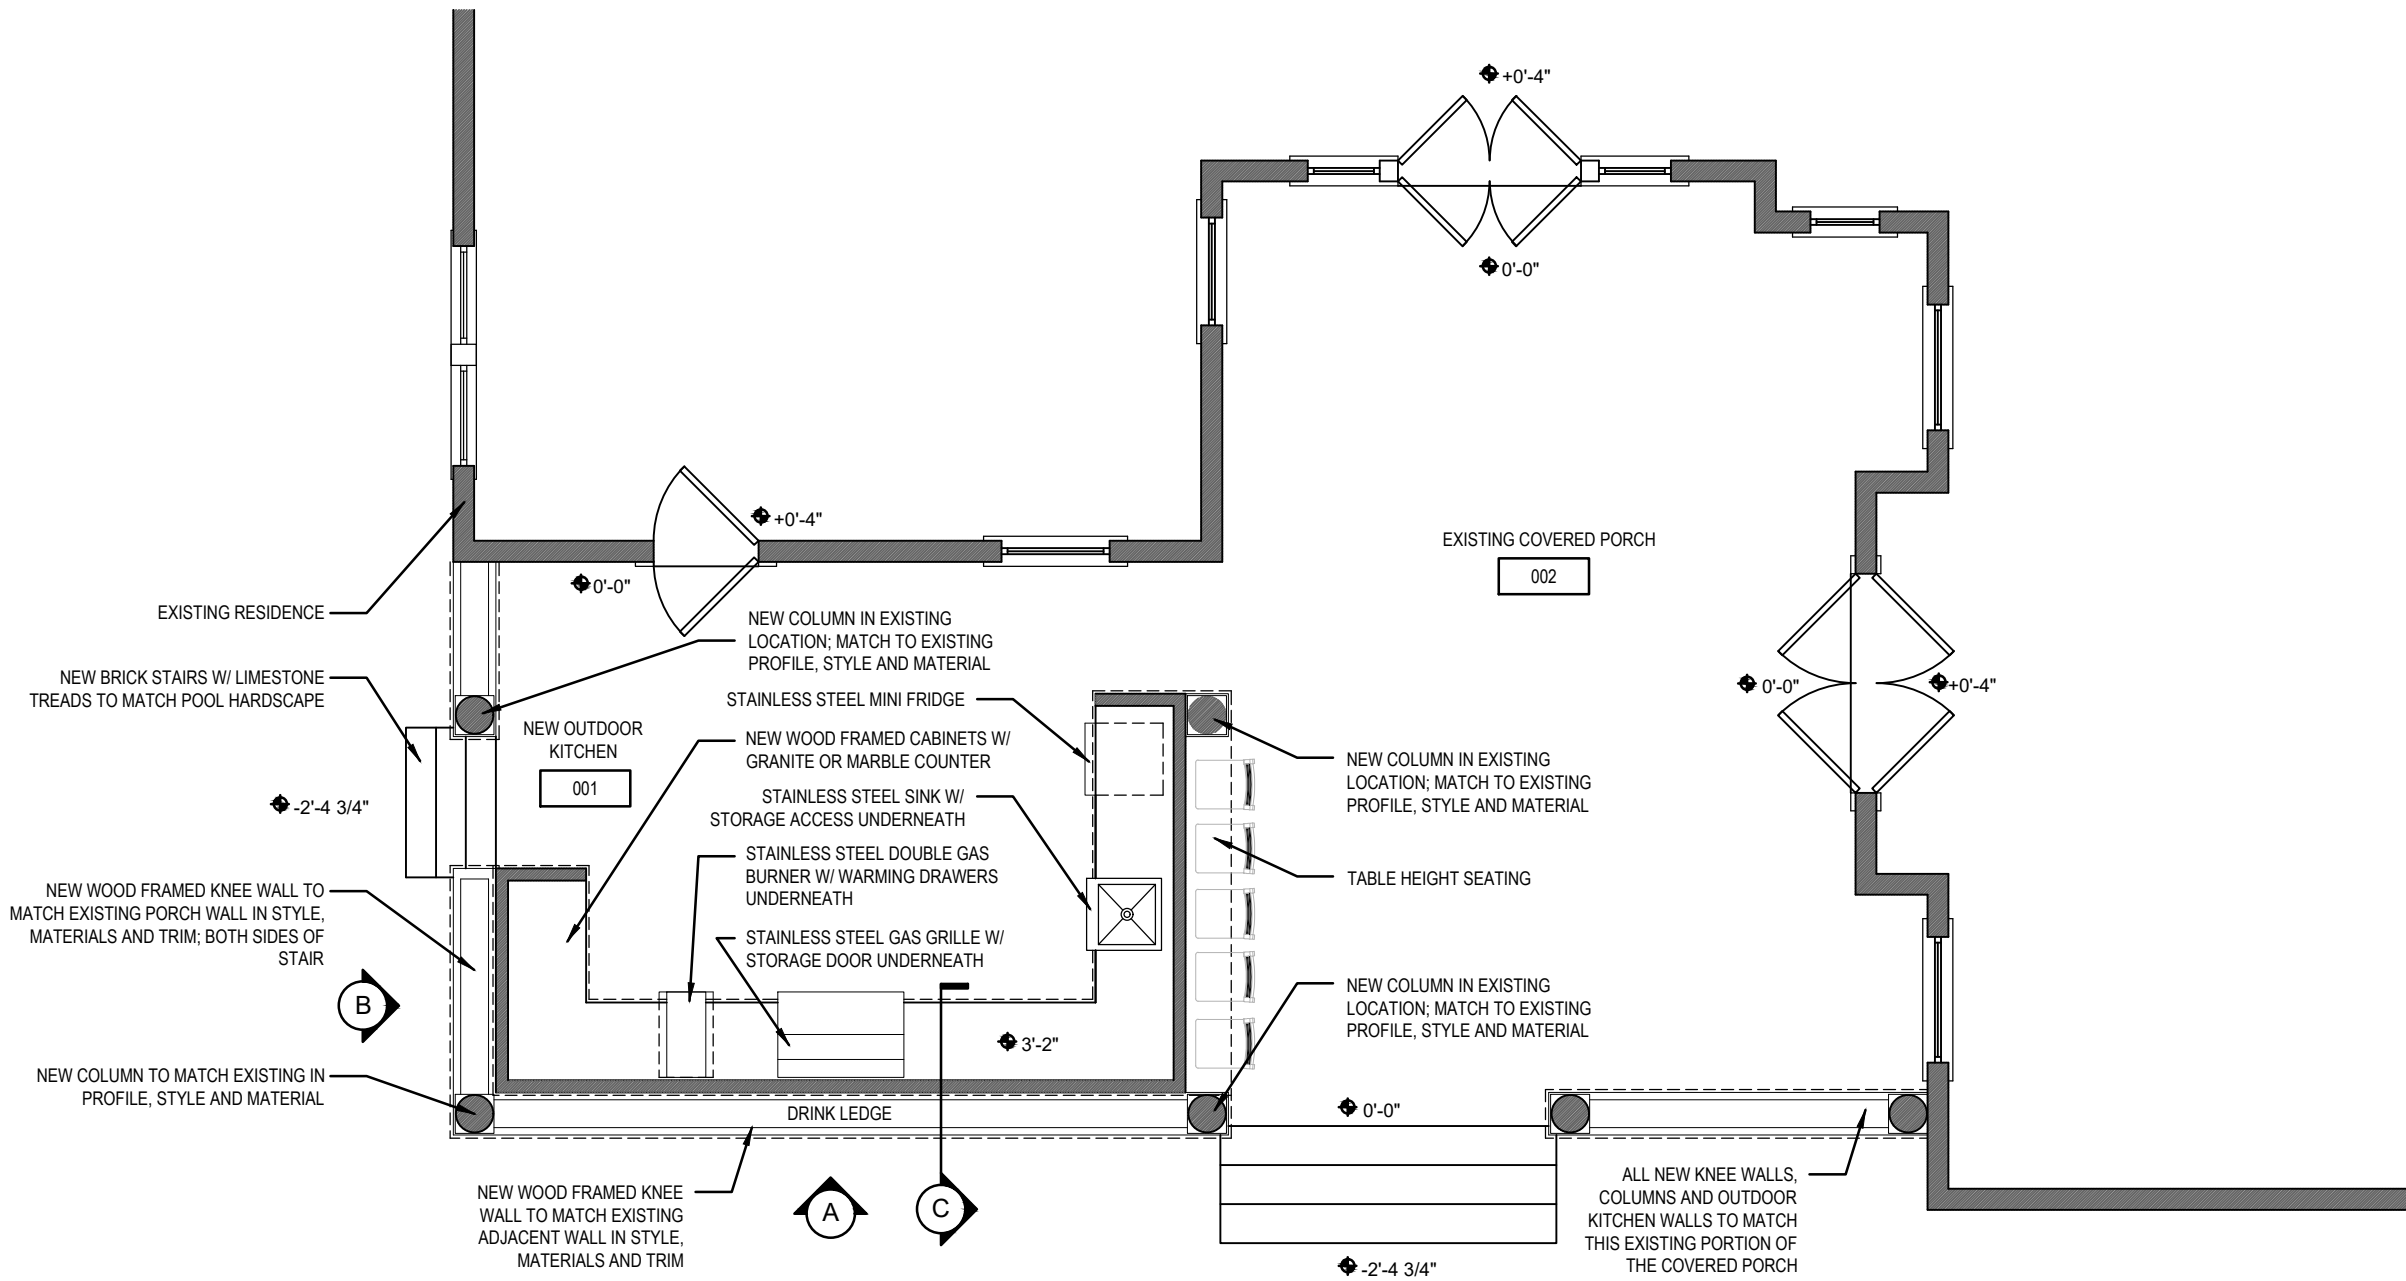

OUTDOOR KITCHEN
NEW FLOOR PLAN


PROJECT **OUTDOOR KITCHEN RENOVATION**

LOCATION 821 HARVARD PLACE
CHARLOTTE, NC


PROJECT NO. 01-1901

DATE 03/22/19



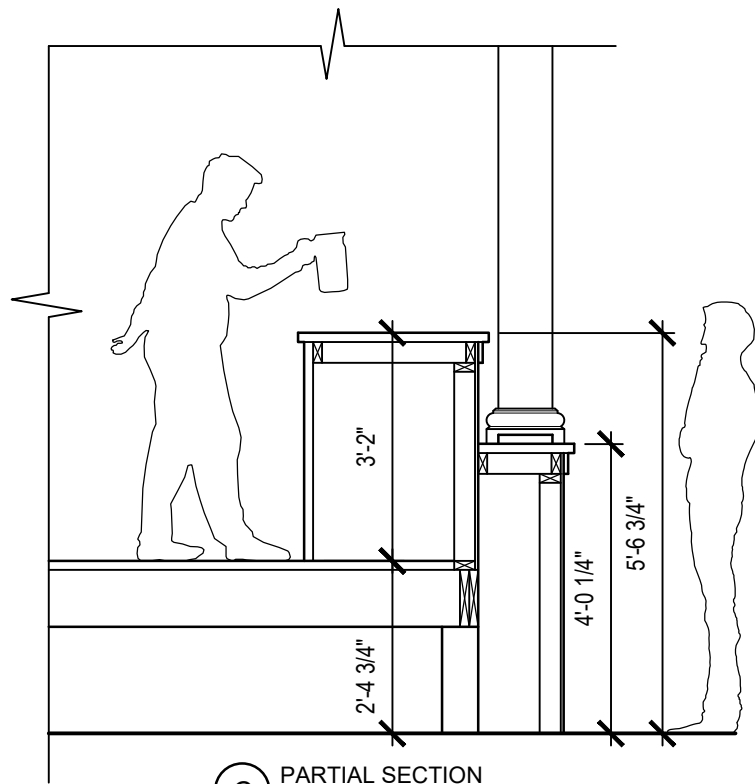

C PARTIAL SECTION
SCALE: 3/8" = 1'-0"

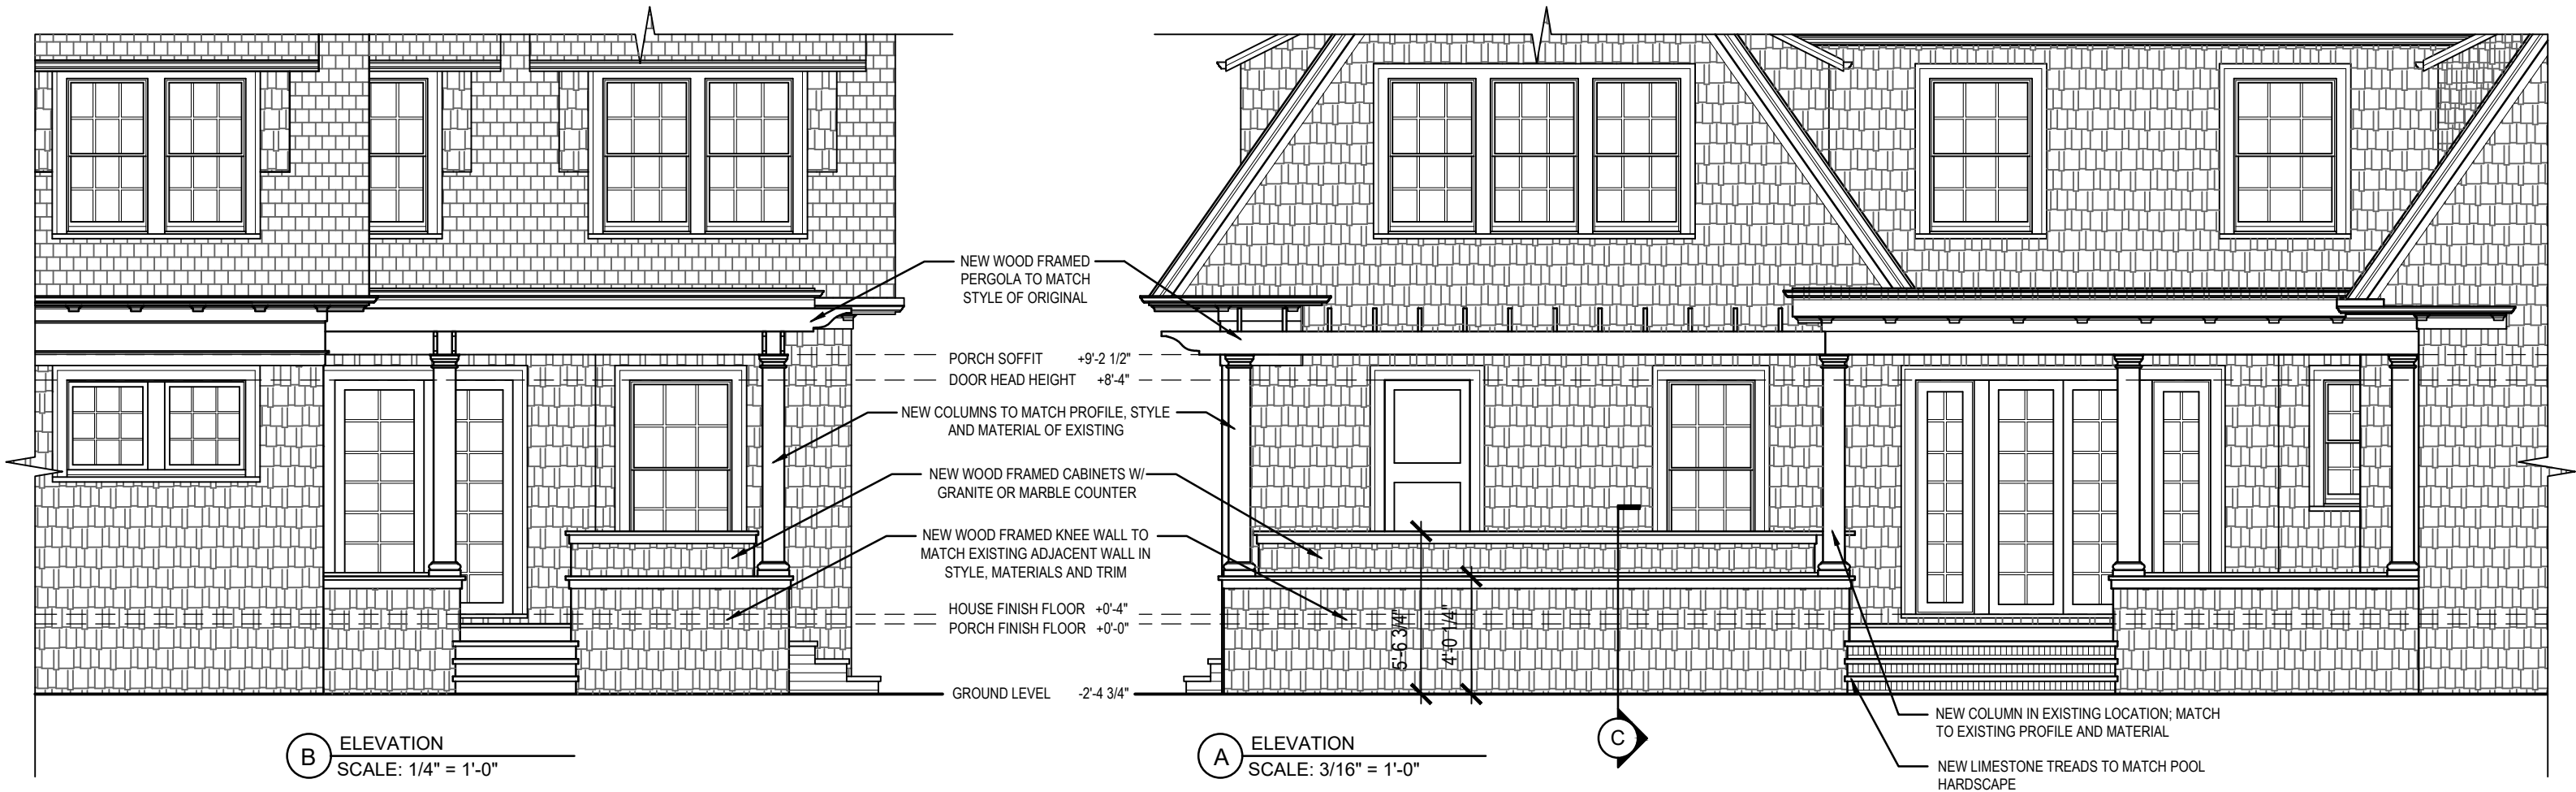

B ELEVATION
SCALE: 1/4" = 1'-0"

A ELEVATION
SCALE: 3/16" = 1'-0"

C

NEW COLUMN IN EXISTING LOCATION; MATCH
TO EXISTING PROFILE AND MATERIAL
NEW LIMESTONE TREADS TO MATCH POOL
HARDSCAPE



OUTDOOR KITCHEN
NEW ELEVATIONS

PROJECT
LOCATION

OUTDOOR KITCHEN RENOVATION
821 HARVARD PLACE
CHARLOTTE, NC

PROJECT NO.
DATE

01-1901
03/22/19

