




8. PERGOLA



7. PERGOLA/COLUMN DETAIL



6. OUTDOOR KITCHEN

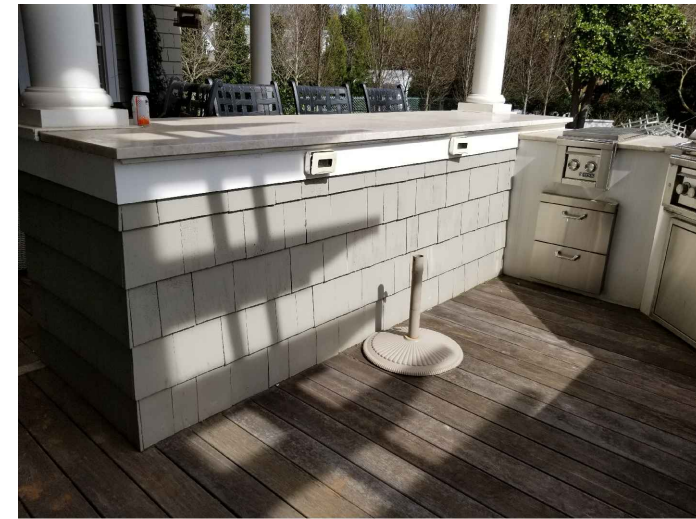


5. OUTDOOR KITCHEN




4. COVERED PATIO FROM OUTDOOR KITCHEN




3. COVERED PATIO

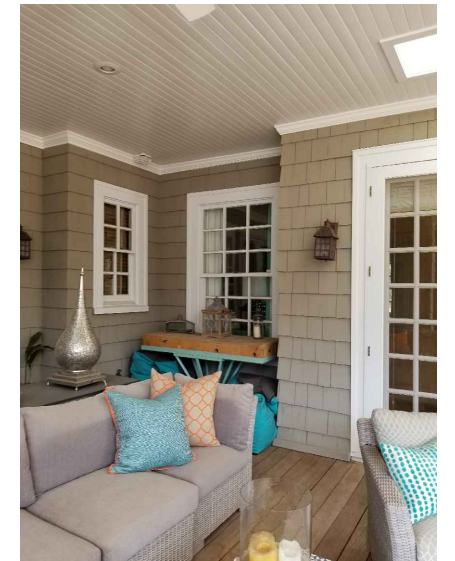


1. COVERED PATIO

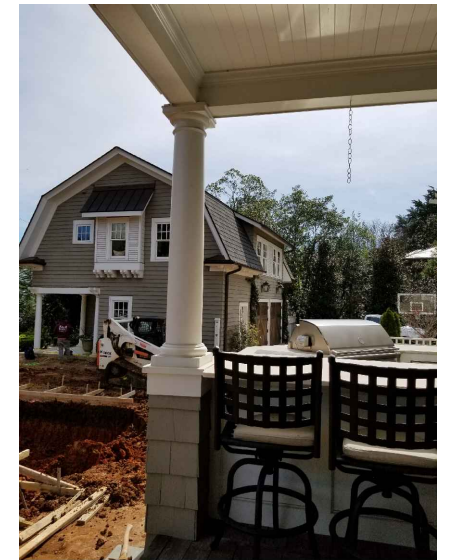

2. BAR SEATING

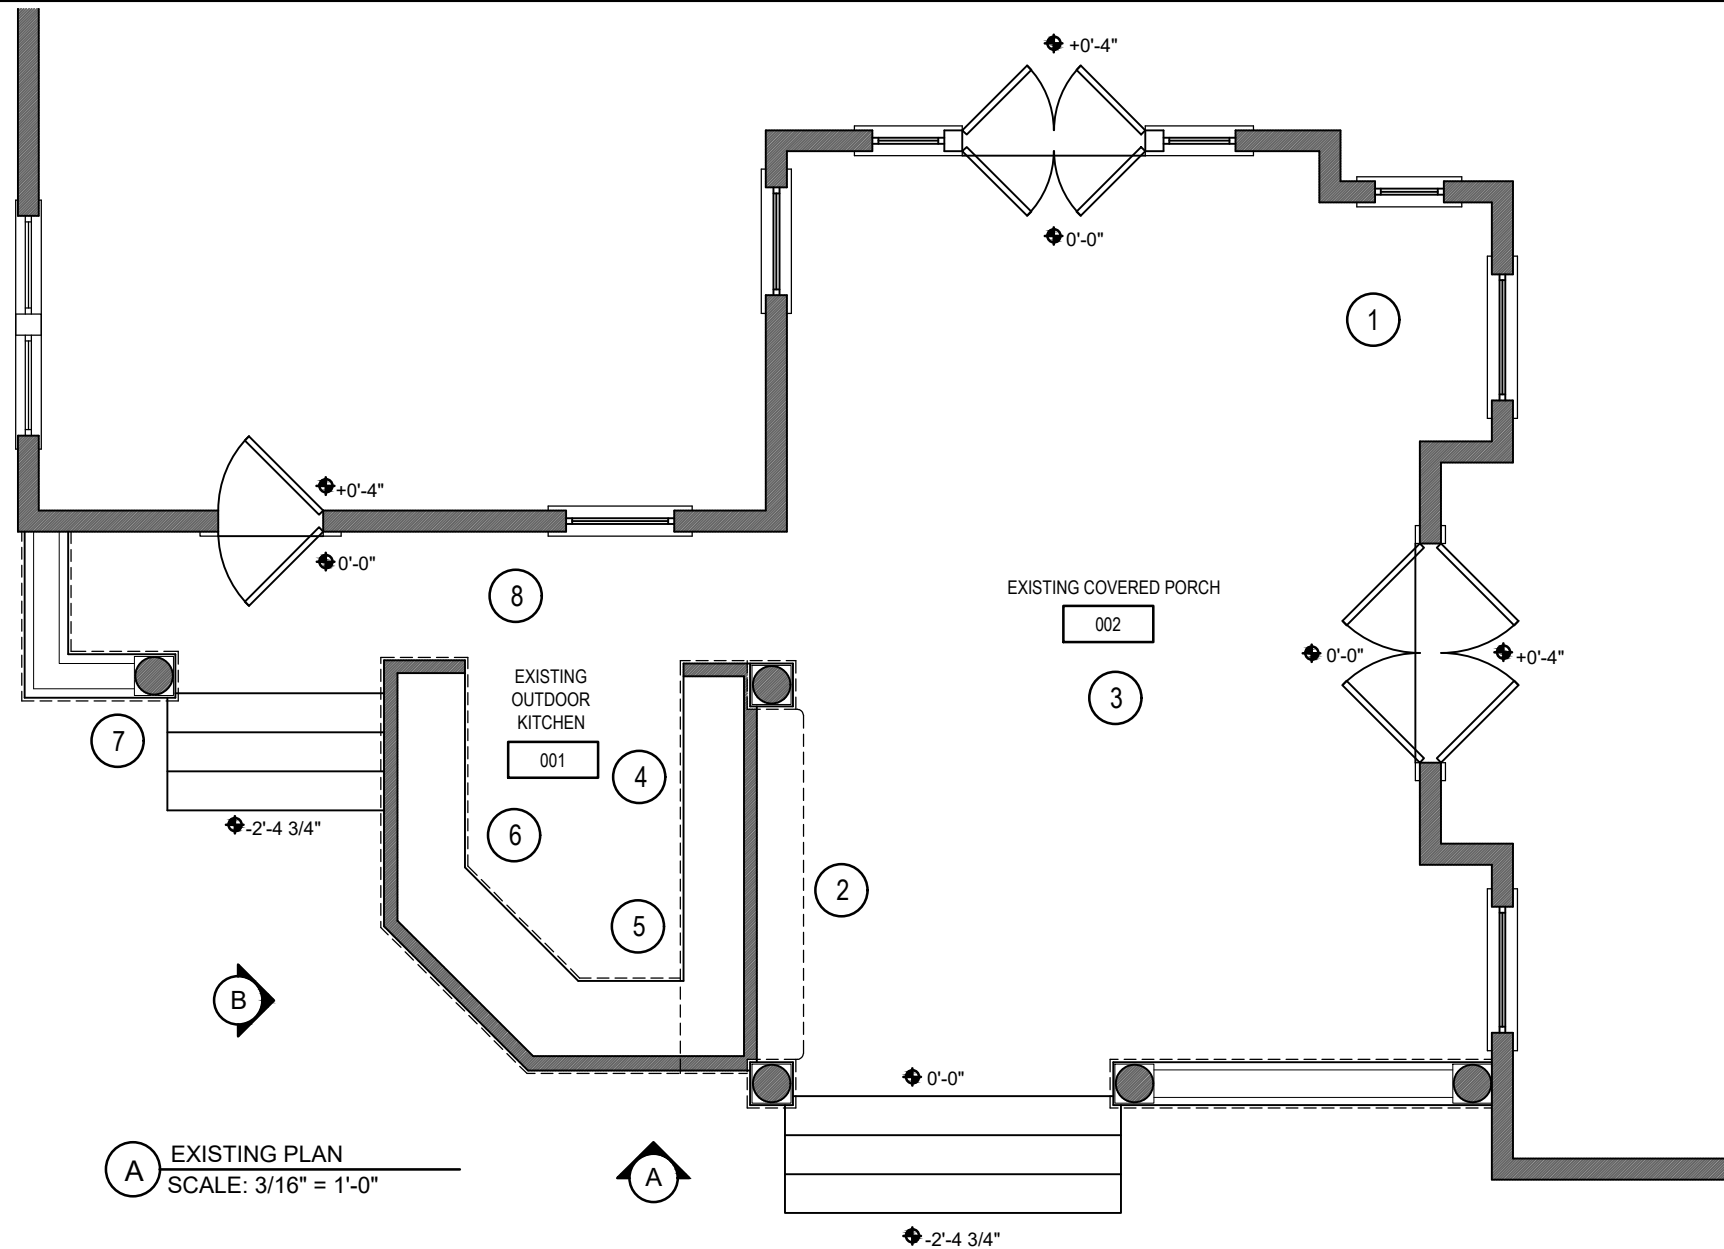



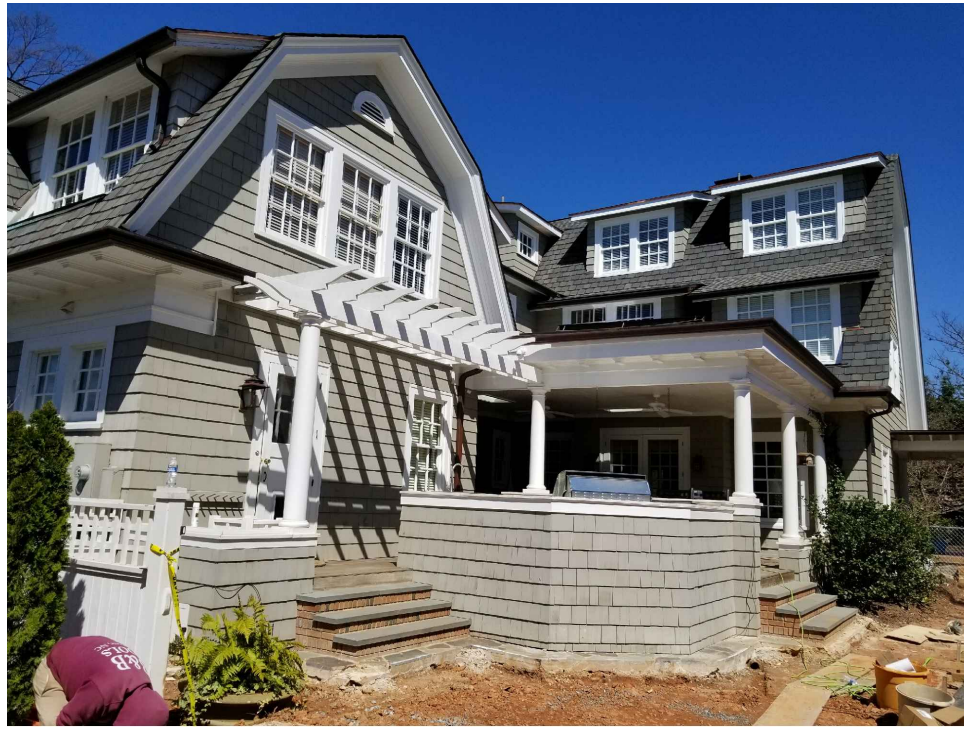

PERGOLA HEIGHT +9'-6 1/2"  
 PORCH SOFFIT +9'-2 1/2"  
 DOOR HEAD HEIGHT +8'-4"


HOUSE FINISH FLOOR +0'-4"  
 PORCH FINISH FLOOR +0'-0"

GROUND LEVEL -2'-4 3/4"

**B** ELEVATION  
 SCALE: 1/4" = 1'-0"



**A** ELEVATION  
 SCALE: 3/16" = 1'-0"

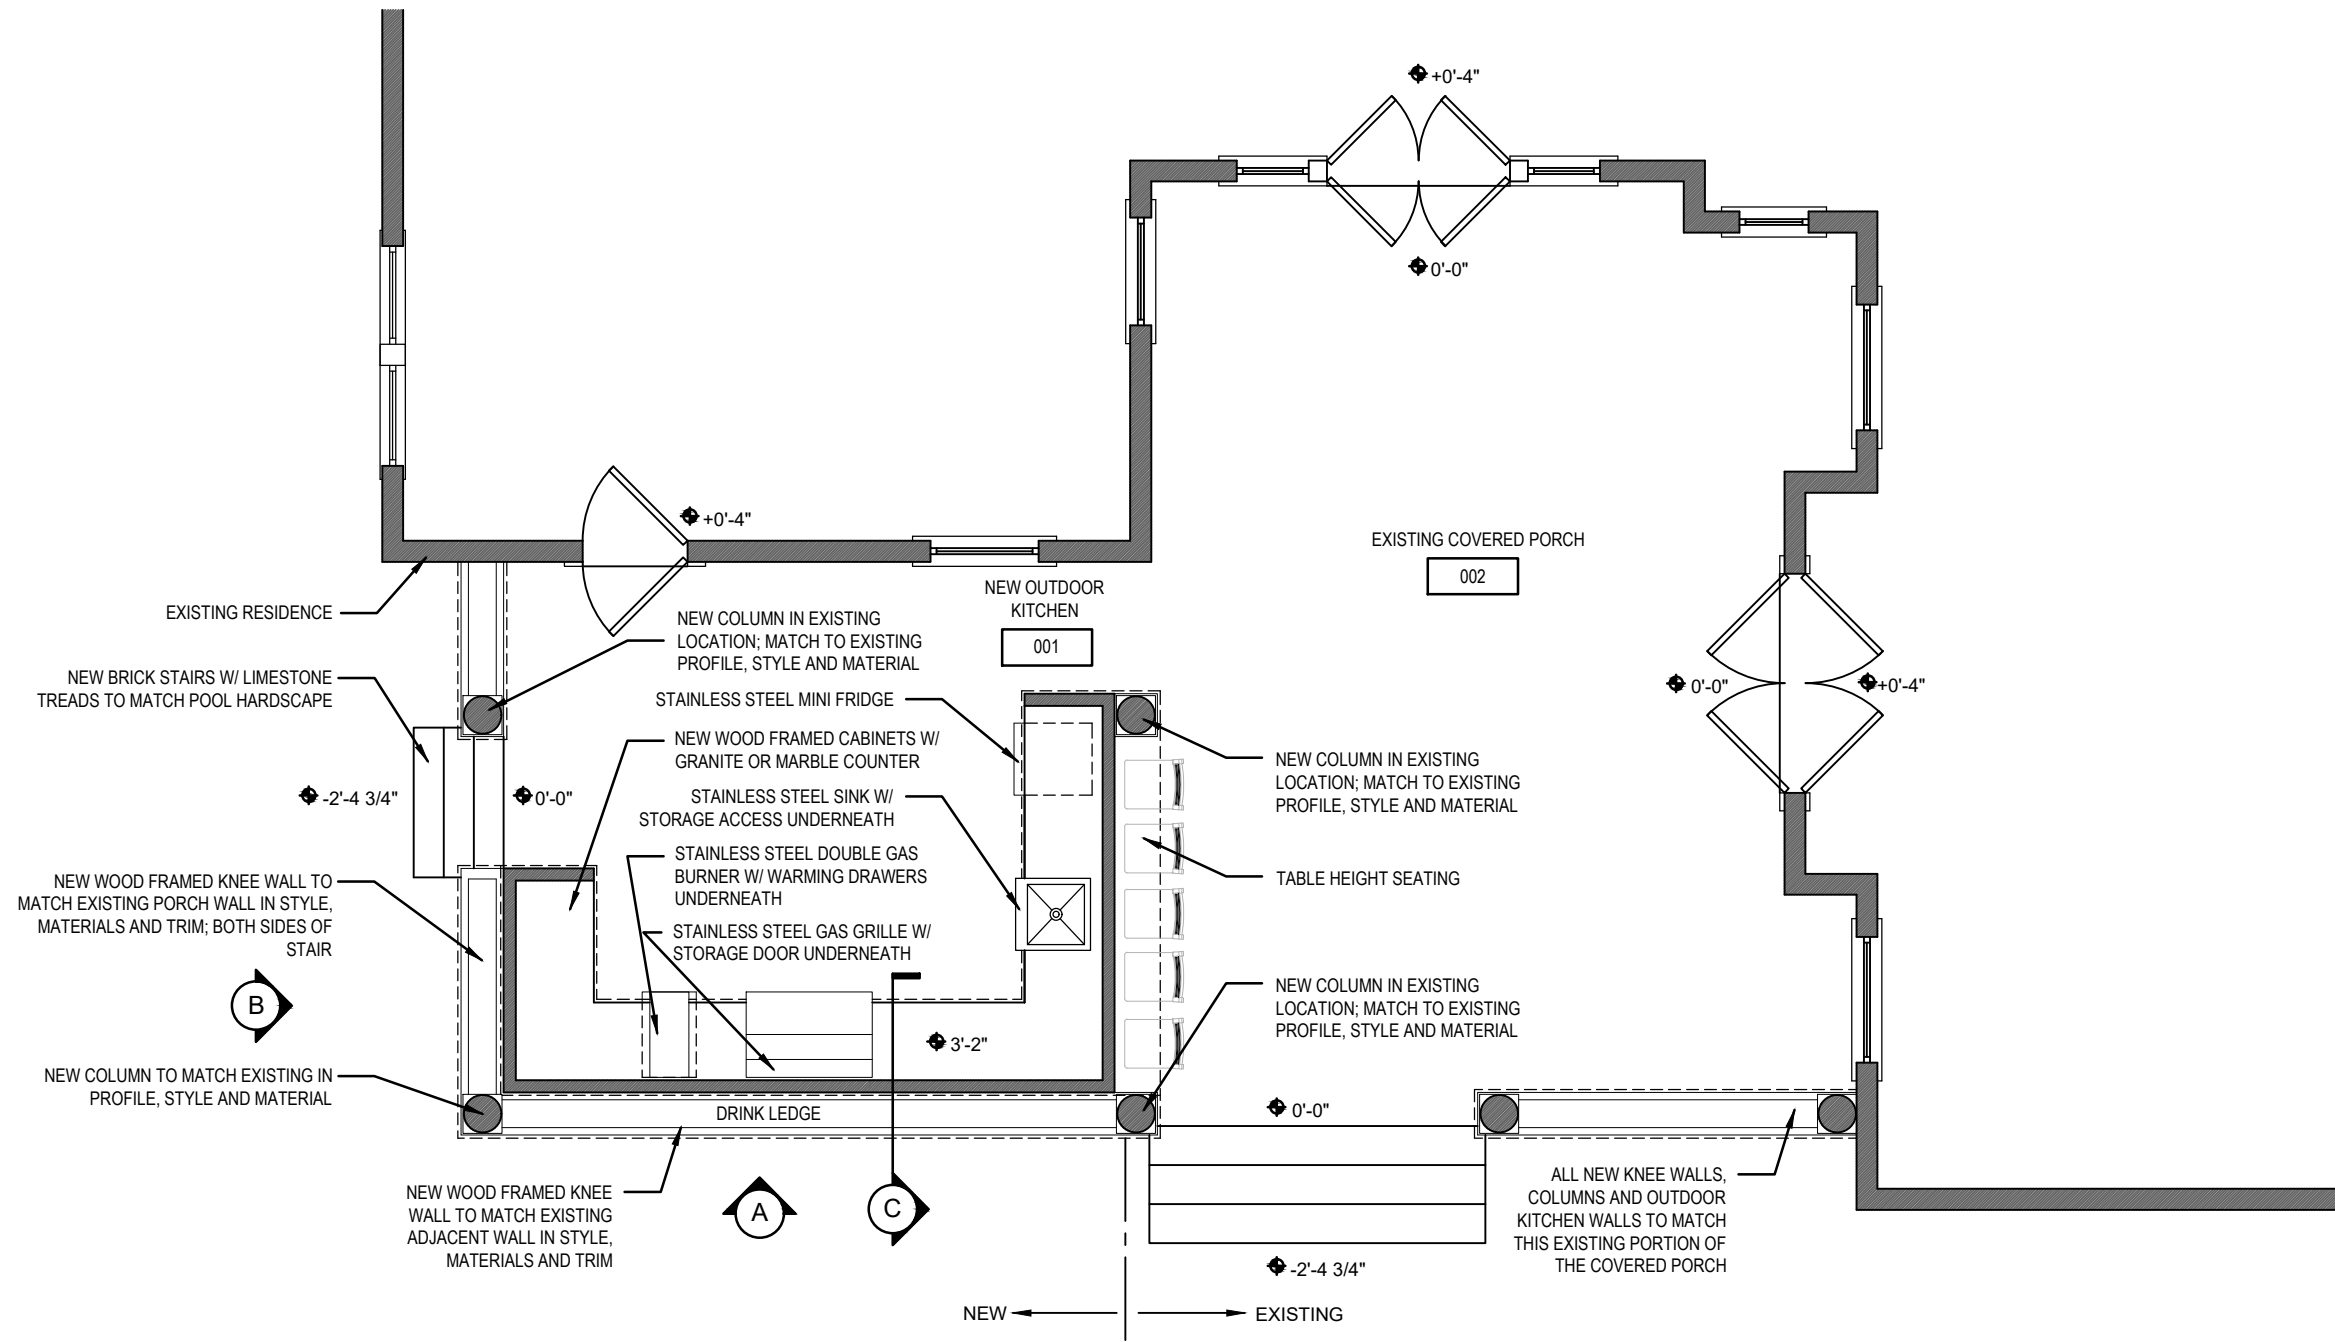

EXISTING RESIDENCE

NEW BRICK STAIRS W/ LIMESTONE TREADS TO MATCH POOL HARDSCAPE

NEW WOOD FRAMED KNEE WALL TO MATCH EXISTING PORCH WALL IN STYLE, MATERIALS AND TRIM; BOTH SIDES OF STAIR

NEW COLUMN TO MATCH EXISTING IN PROFILE, STYLE AND MATERIAL

NEW COLUMN IN EXISTING LOCATION; MATCH TO EXISTING PROFILE, STYLE AND MATERIAL

NEW OUTDOOR KITCHEN 001

STAINLESS STEEL MINI FRIDGE

NEW WOOD FRAMED CABINETS W/ GRANITE OR MARBLE COUNTER

STAINLESS STEEL SINK W/ STORAGE ACCESS UNDERNEATH

STAINLESS STEEL DOUBLE GAS BURNER W/ WARMING DRAWERS UNDERNEATH

STAINLESS STEEL GAS GRILLE W/ STORAGE DOOR UNDERNEATH

DRINK LEDGE

EXISTING COVERED PORCH 002

NEW COLUMN IN EXISTING LOCATION; MATCH TO EXISTING PROFILE, STYLE AND MATERIAL

TABLE HEIGHT SEATING


NEW COLUMN IN EXISTING LOCATION; MATCH TO EXISTING PROFILE, STYLE AND MATERIAL

ALL NEW KNEE WALLS, COLUMNS AND OUTDOOR KITCHEN WALLS TO MATCH THIS EXISTING PORTION OF THE COVERED PORCH

NEW ← → EXISTING

**A** NEW FLOOR PLAN  
SCALE: 1/4" = 1'-0"



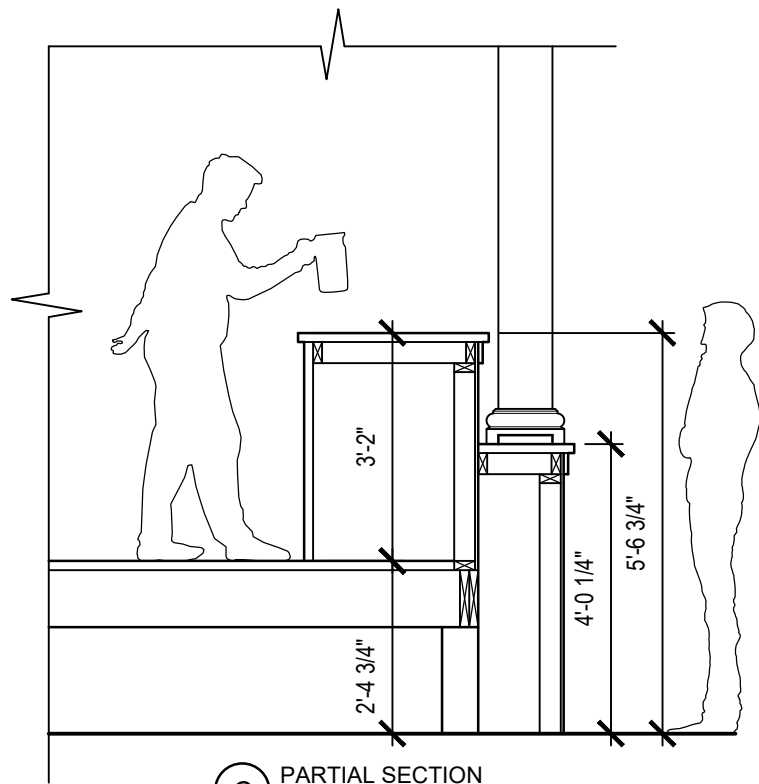

**C** PARTIAL SECTION  
SCALE: 3/8" = 1'-0"

