



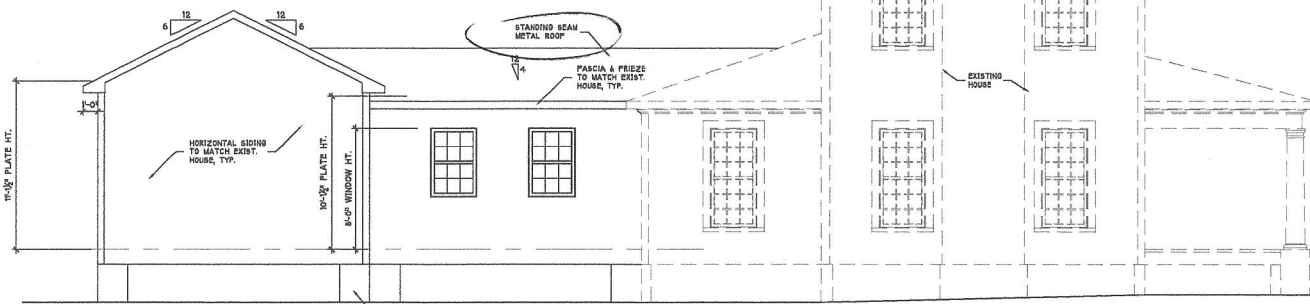

**1** RIGHT SIDE ELEVATION  
 6.0 SCALE: 1/8"=1'-0" (11X17" SHEET SIZE)  
 SCALE: 1/4"=1'-0" (14X36" SHEET SIZE)



**2** LEFT SIDE ELEVATION  
 6.0 SCALE: 1/8"=1'-0" (11X17" SHEET SIZE)  
 SCALE: 1/4"=1'-0" (14X36" SHEET SIZE)

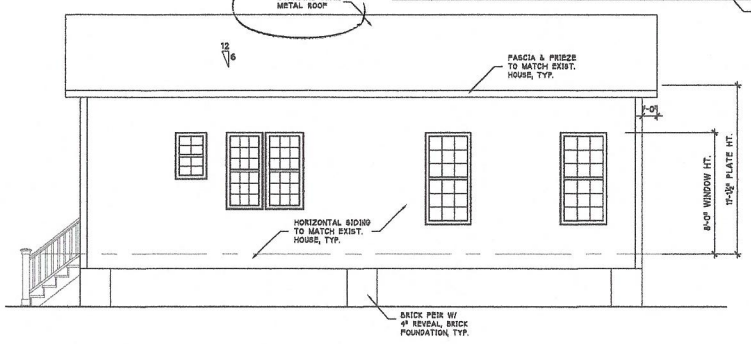

**3** REAR ELEVATION  
 6.0 SCALE: 1/8"=1'-0" (11X17" SHEET SIZE)  
 SCALE: 1/4"=1'-0" (14X36" SHEET SIZE)

PROFESSIONAL SEAL:

PROJECT TITLE:

HENNIGAN HOUSE

PROJECT NO.:

SHEET TITLE:

ELEVATIONS

REVISION DATE:

SHEET NO.: