



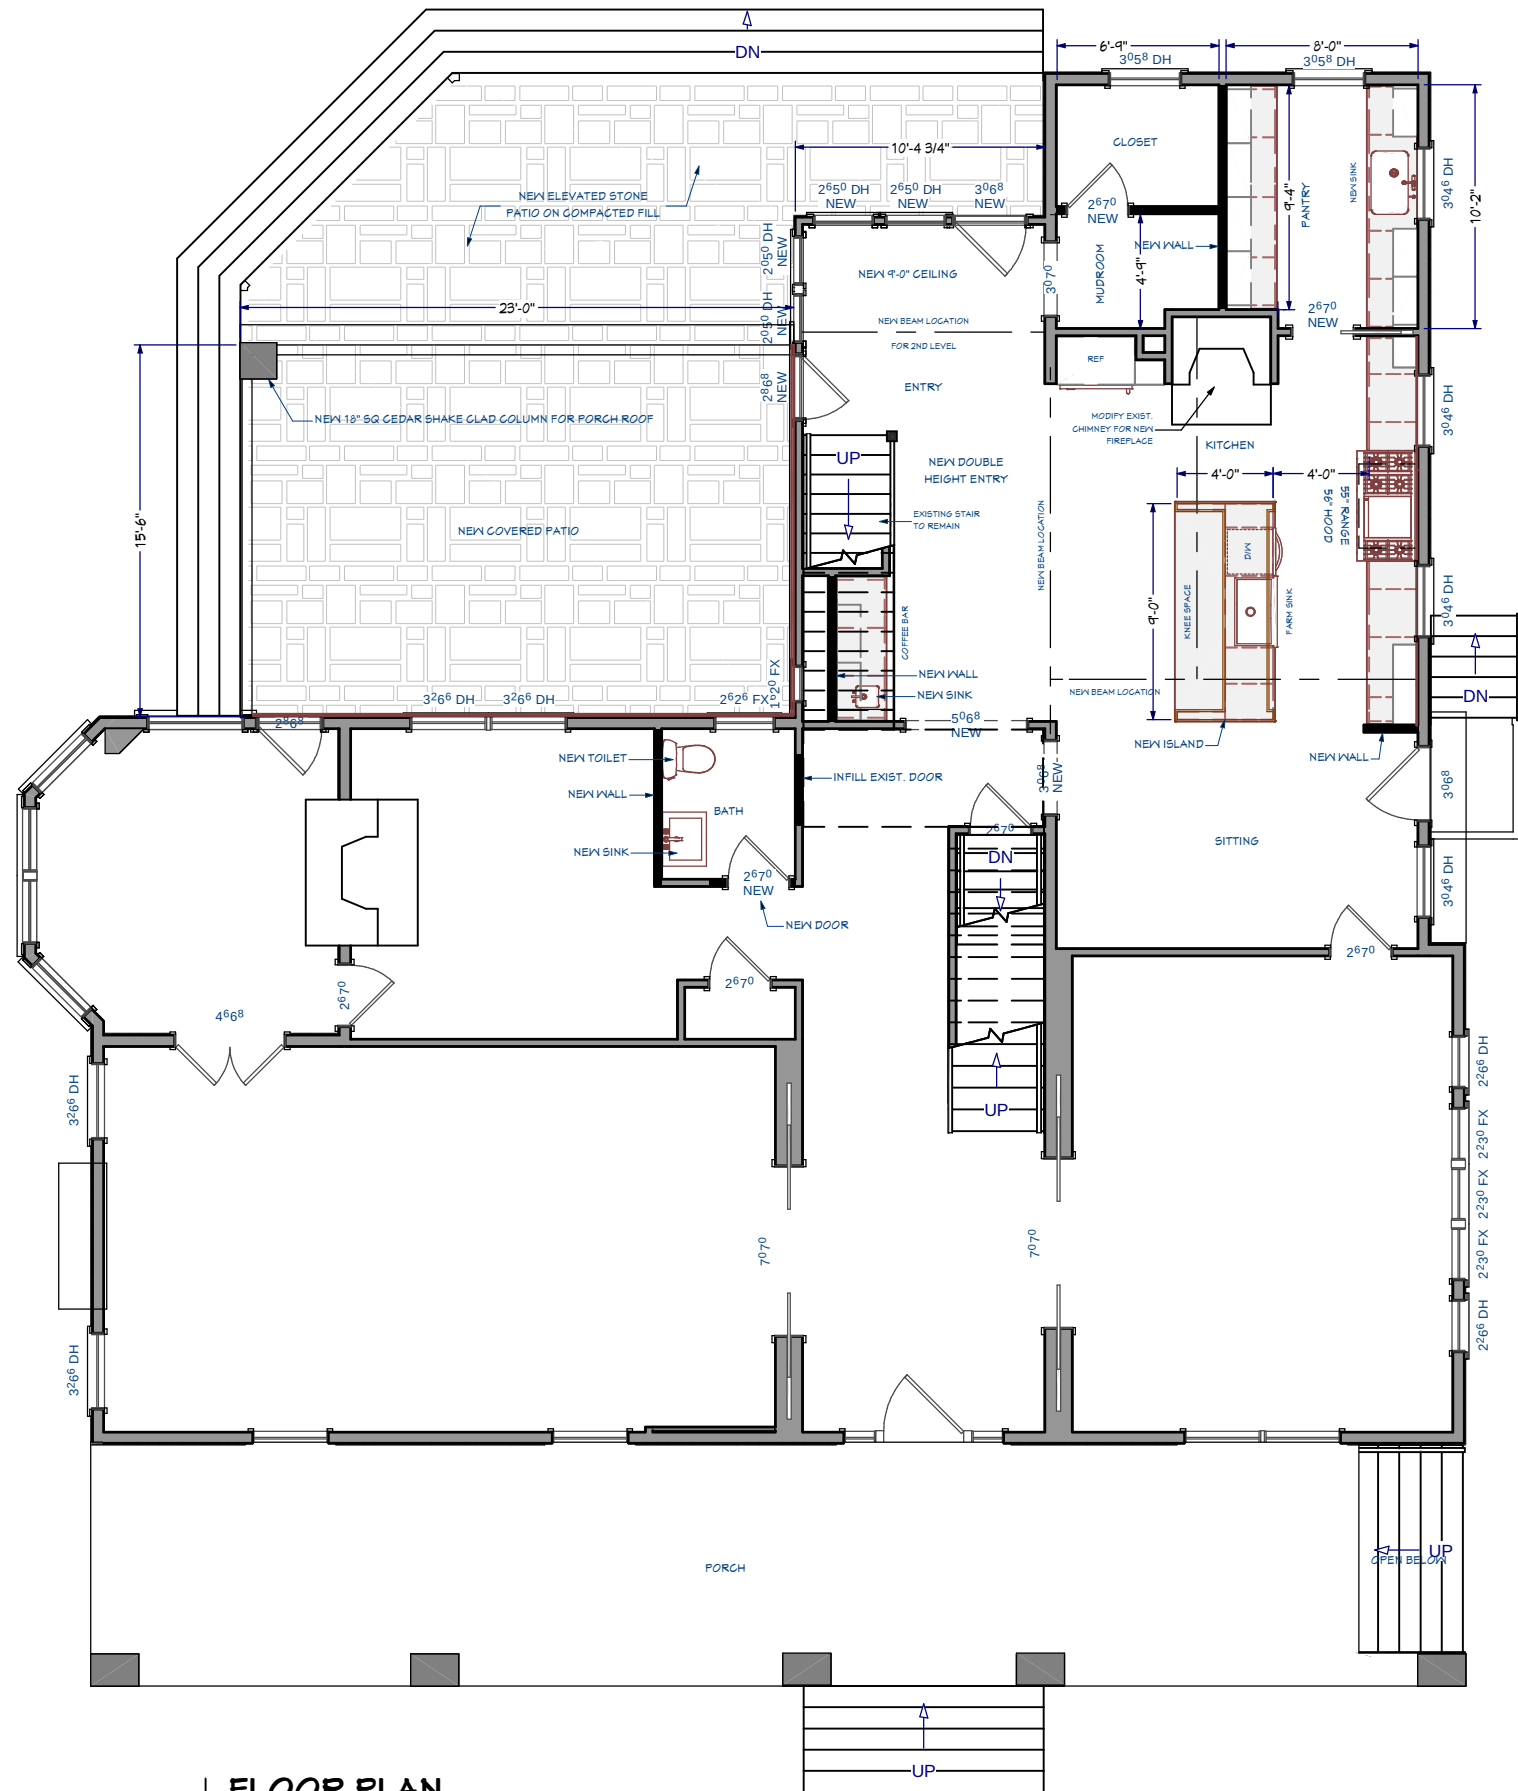

FLOOR PLAN
SCALE: 3/16" = 1'-0"

SHEET TITLE: PROPOSED FLOOR PLAN MAIN LEVEL	
gray design architecture, pa.	
Mr. & Mrs. Mark Miller 400 South Summit Ave. Charlotte, NC 28208	
DATE:	7/10/2019
SCALE:	3/16" = 1'-0"
SHEET:	A-3

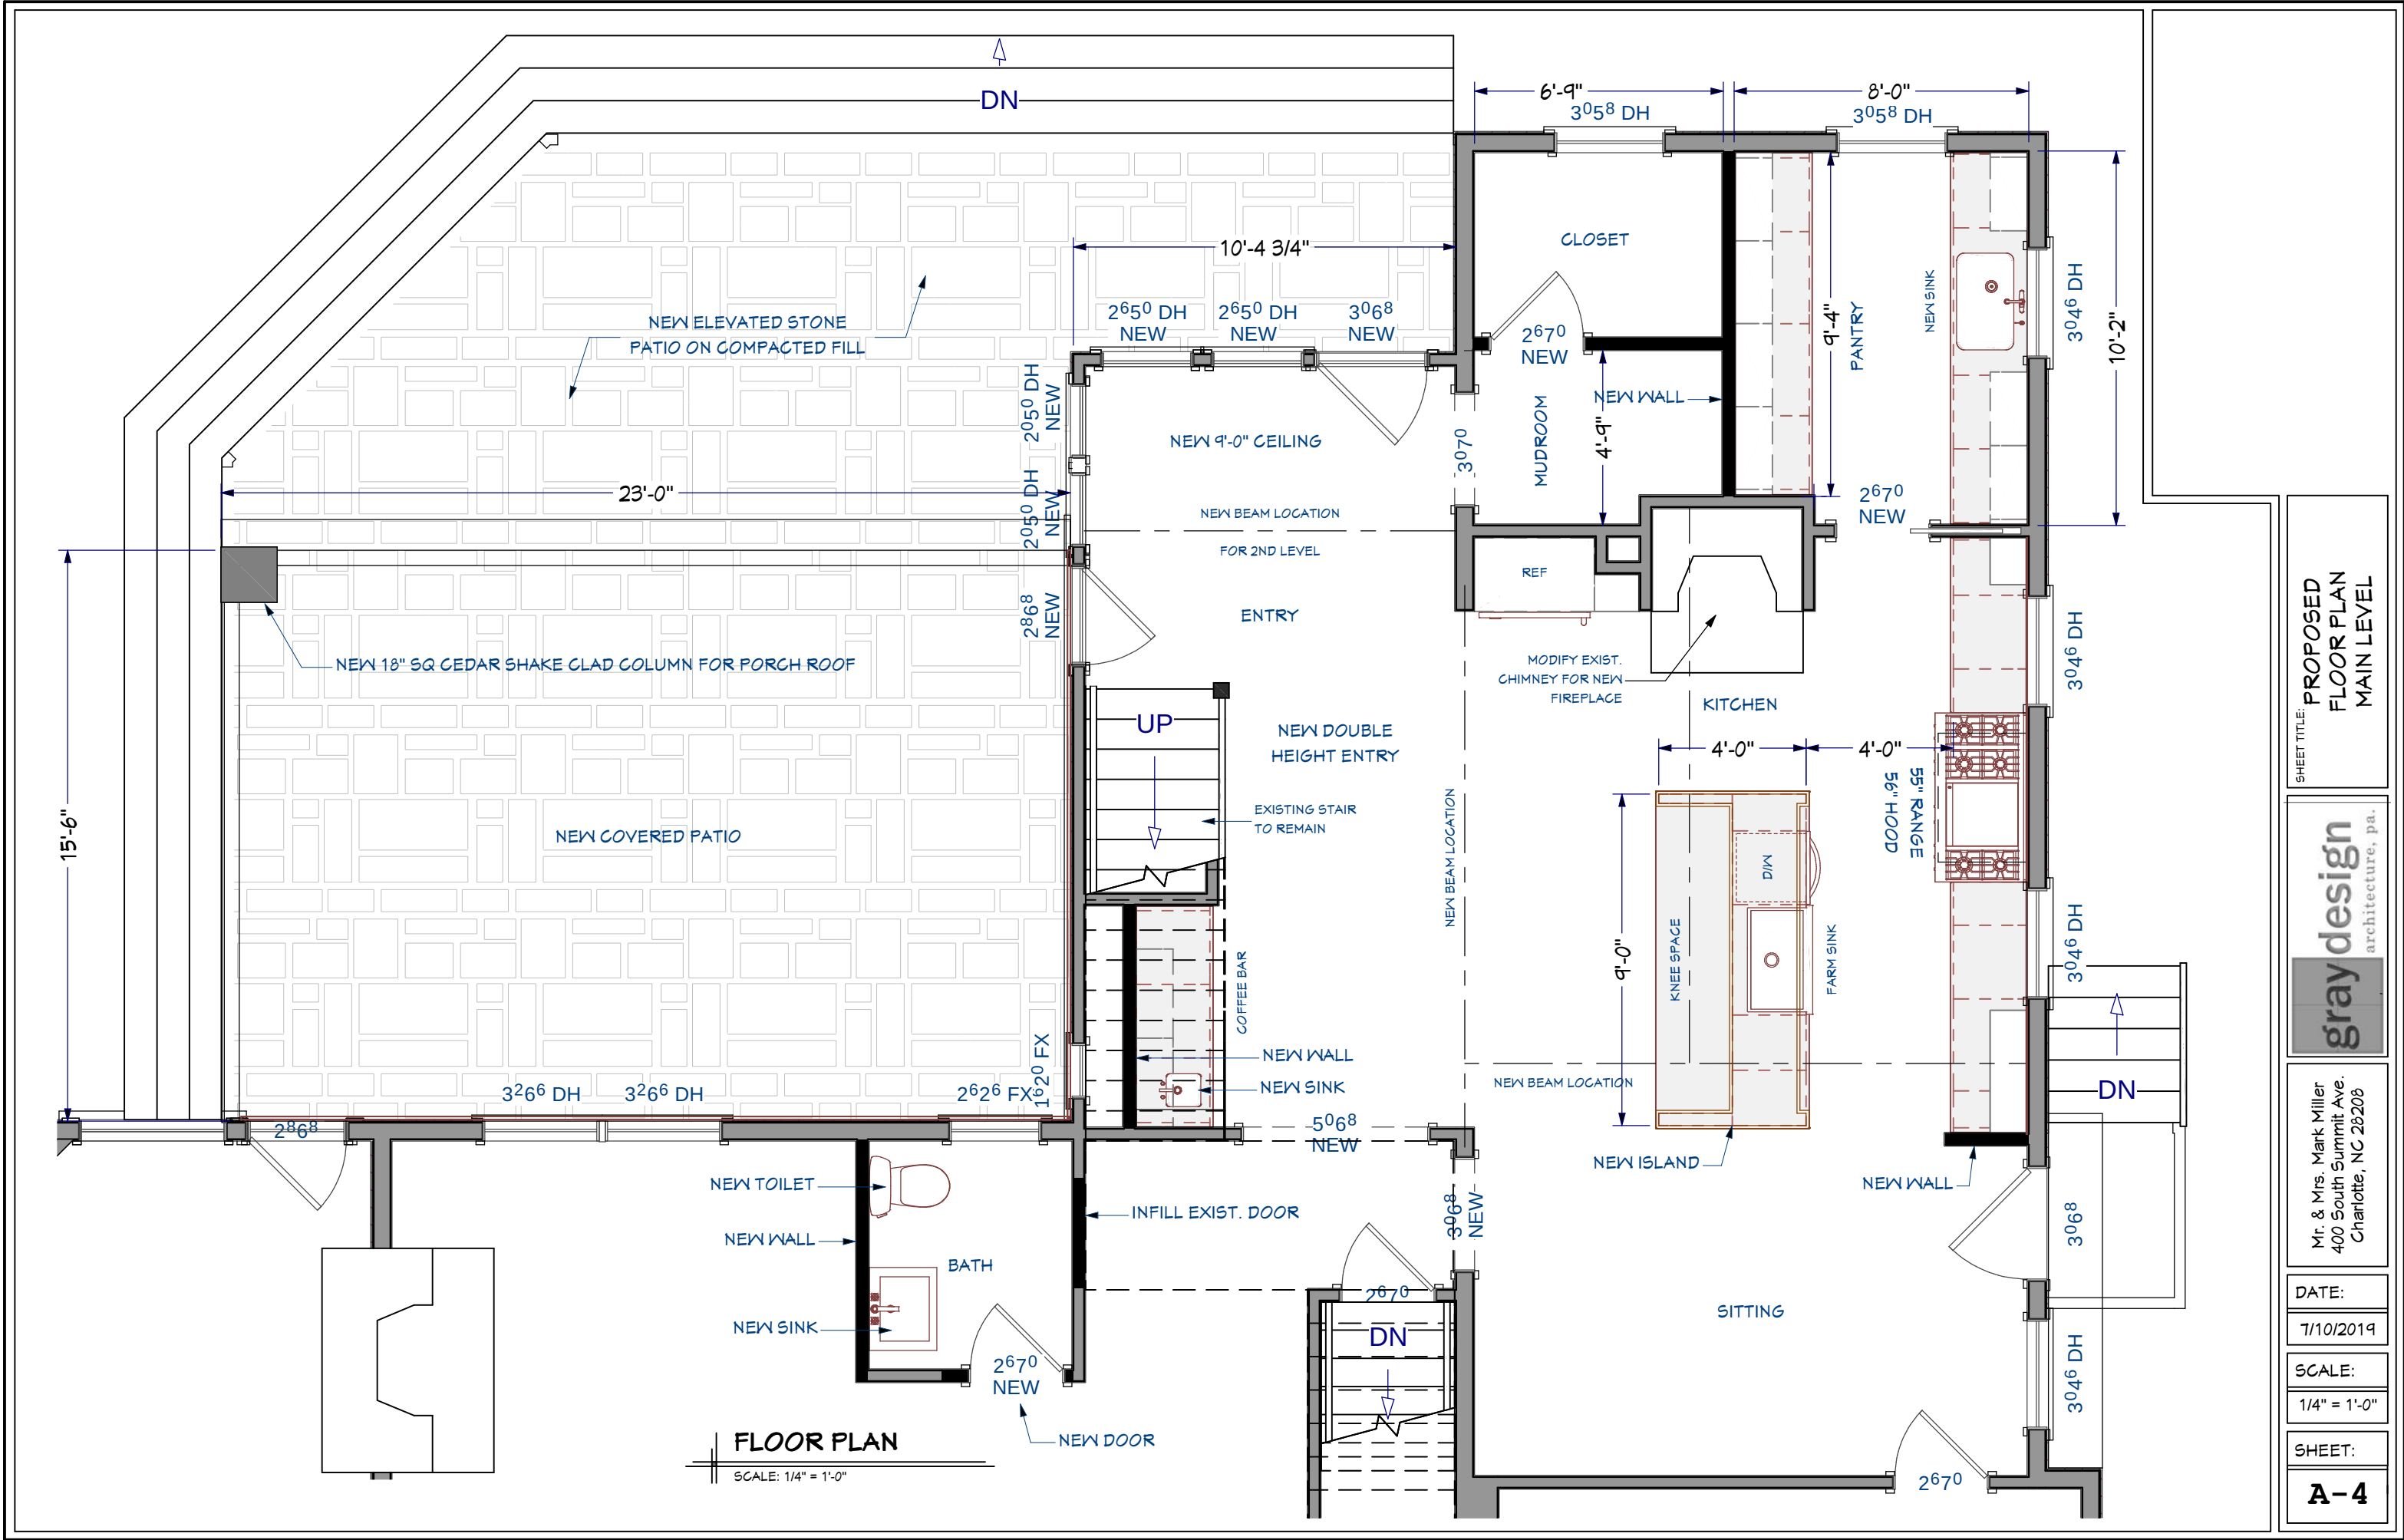



1 | LEFT SIDE ELEVATION
SCALE: 1/4" = 1'-0"

SHEET TITLE:

gray design
architecture, pa.

Mr. & Mrs. Mark Miller
400 South Summit Ave.
Charlotte, NC 28208

DATE:


7/10/2019

SCALE:

3/16" = 1'-0"

SHEET:

A-5

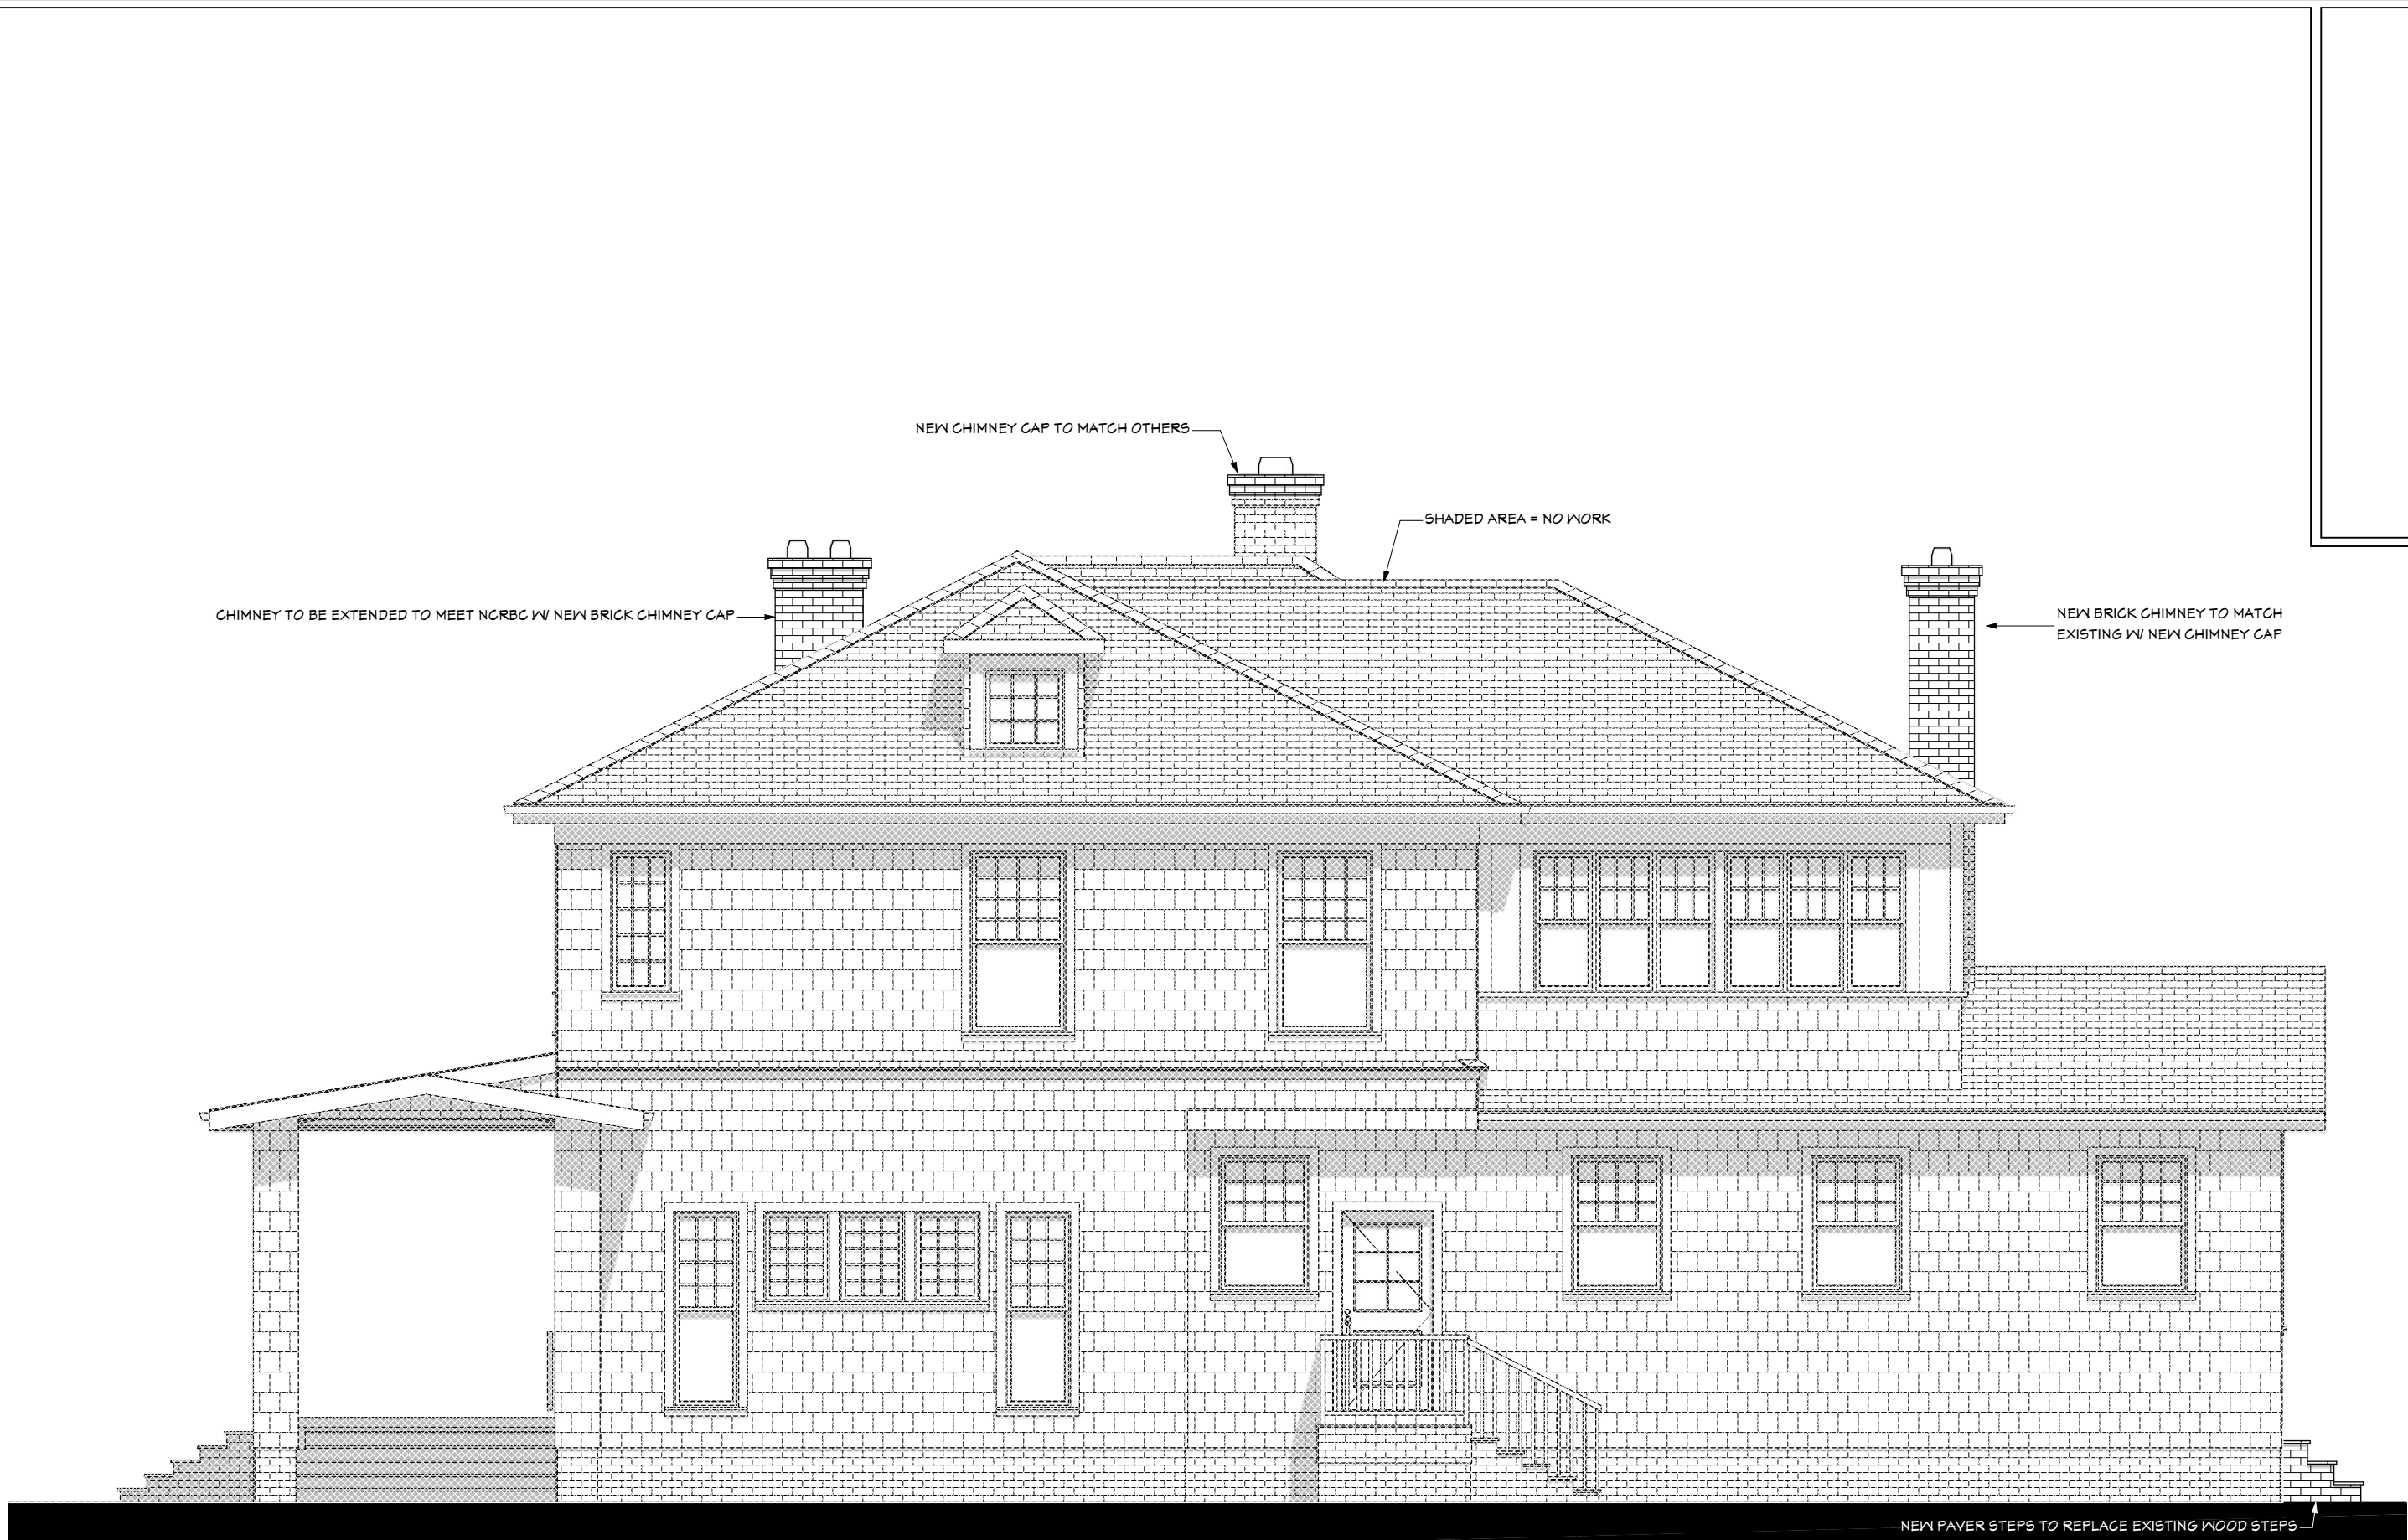

1 | RIGHT SIDE ELEVATION
SCALE: 3/16" = 1'-0"

SHEET TITLE:	RIGHT SIDE EXTERIOR ELEVATION
	gray design architecture, pa.
Mr. & Mrs. Mark Miller 400 South Summit Ave. Charlotte, NC 28208	
DATE:	7/10/2019
SCALE:	3/16" = 1'-0"
SHEET:	A-6



1 | REAR ELEVATION
SCALE: 3/16" = 1'-0"

SHEET TITLE:
REAR EXTERIOR
ELEVATION

gray design
architecture, pa.

Mr. & Mrs. Mark Miller
400 South Summit Ave.
Charlotte, NC 28208

DATE:




7/10/2019

SCALE:

3/16" = 1'-0"

SHEET:

A-7

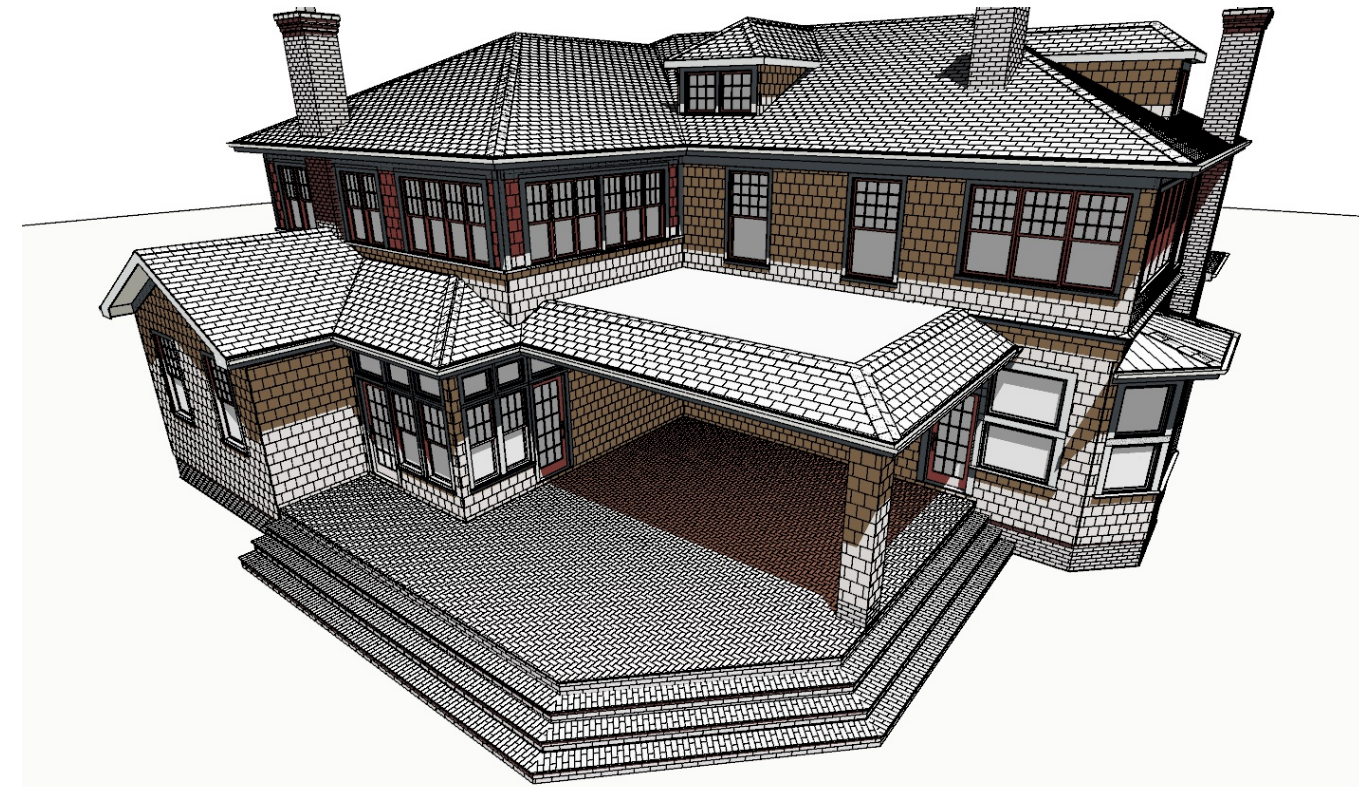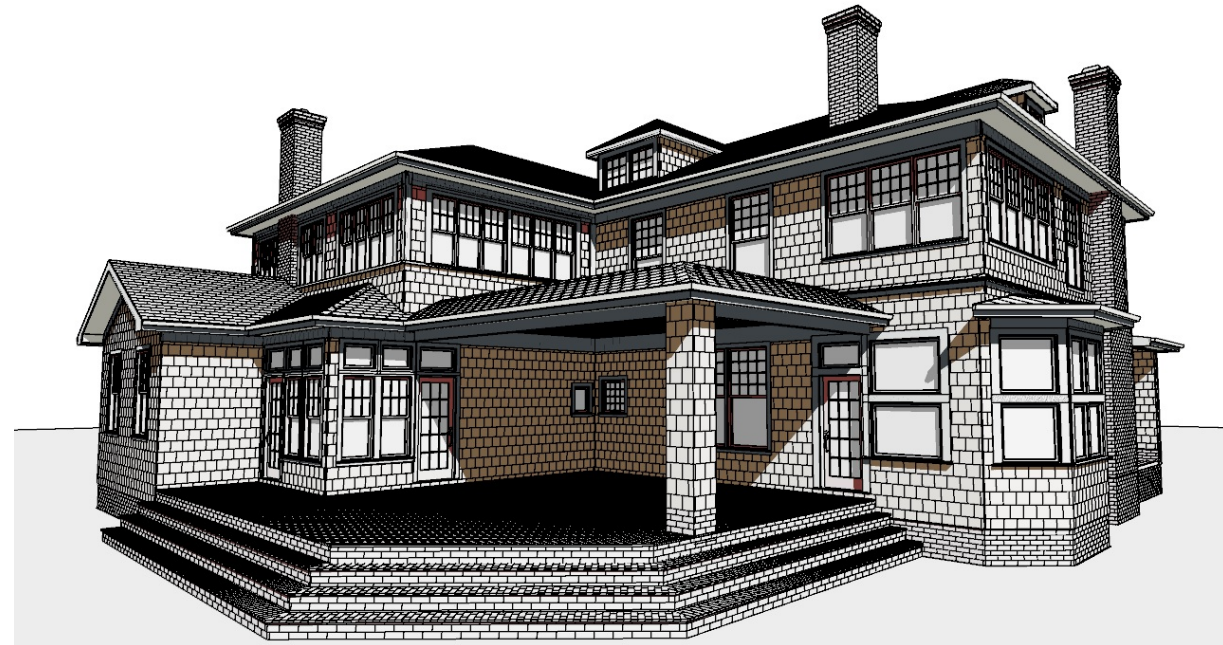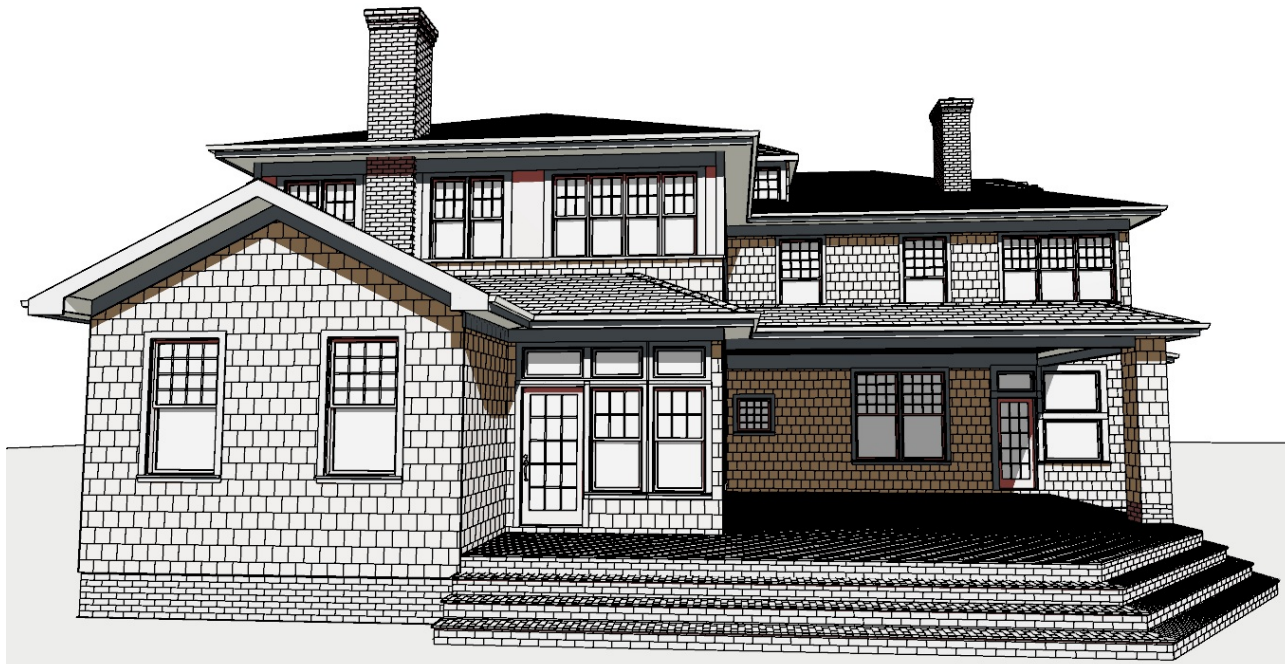

SHEET TITLE:
EXTERIOR
PERSPECTIVES

gray design
architecture, pa.

Mr. & Mrs. Mark Miller
400 South Summit Ave.
Charlotte, NC 28208

DATE:

7/10/2019

SCALE:

SHEET:

A-8