
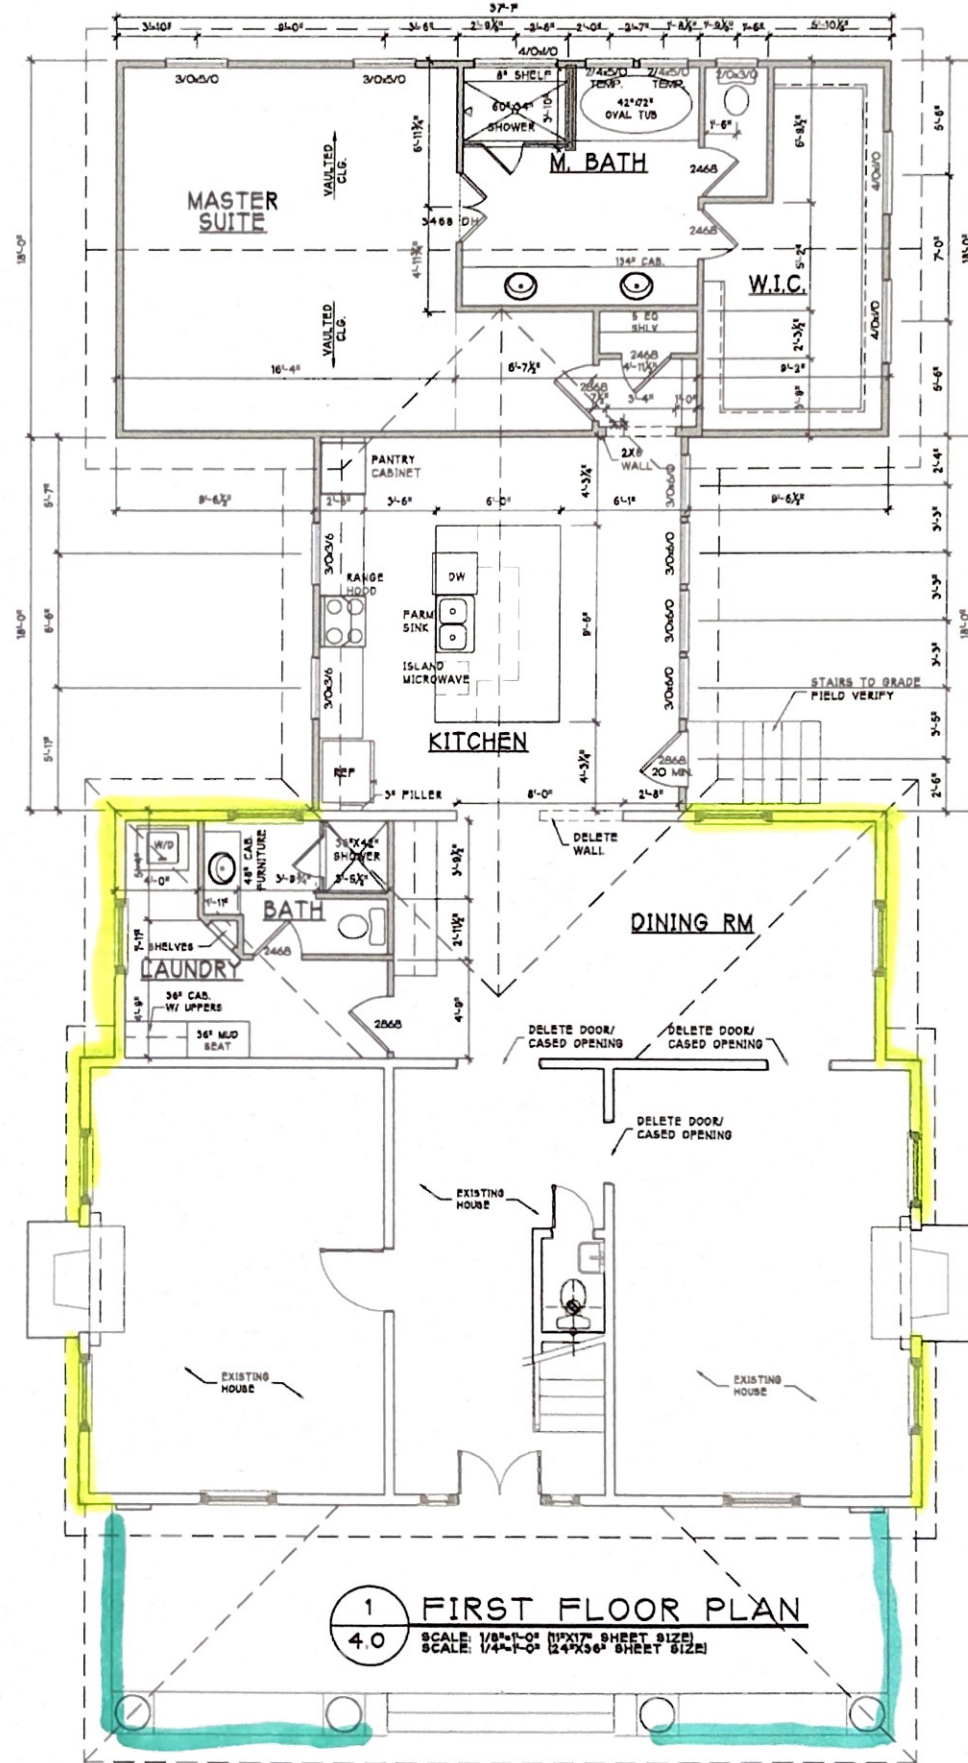


Add brick curtain to master addition

Add pressure treated wood to enclose porch - painted white to match.

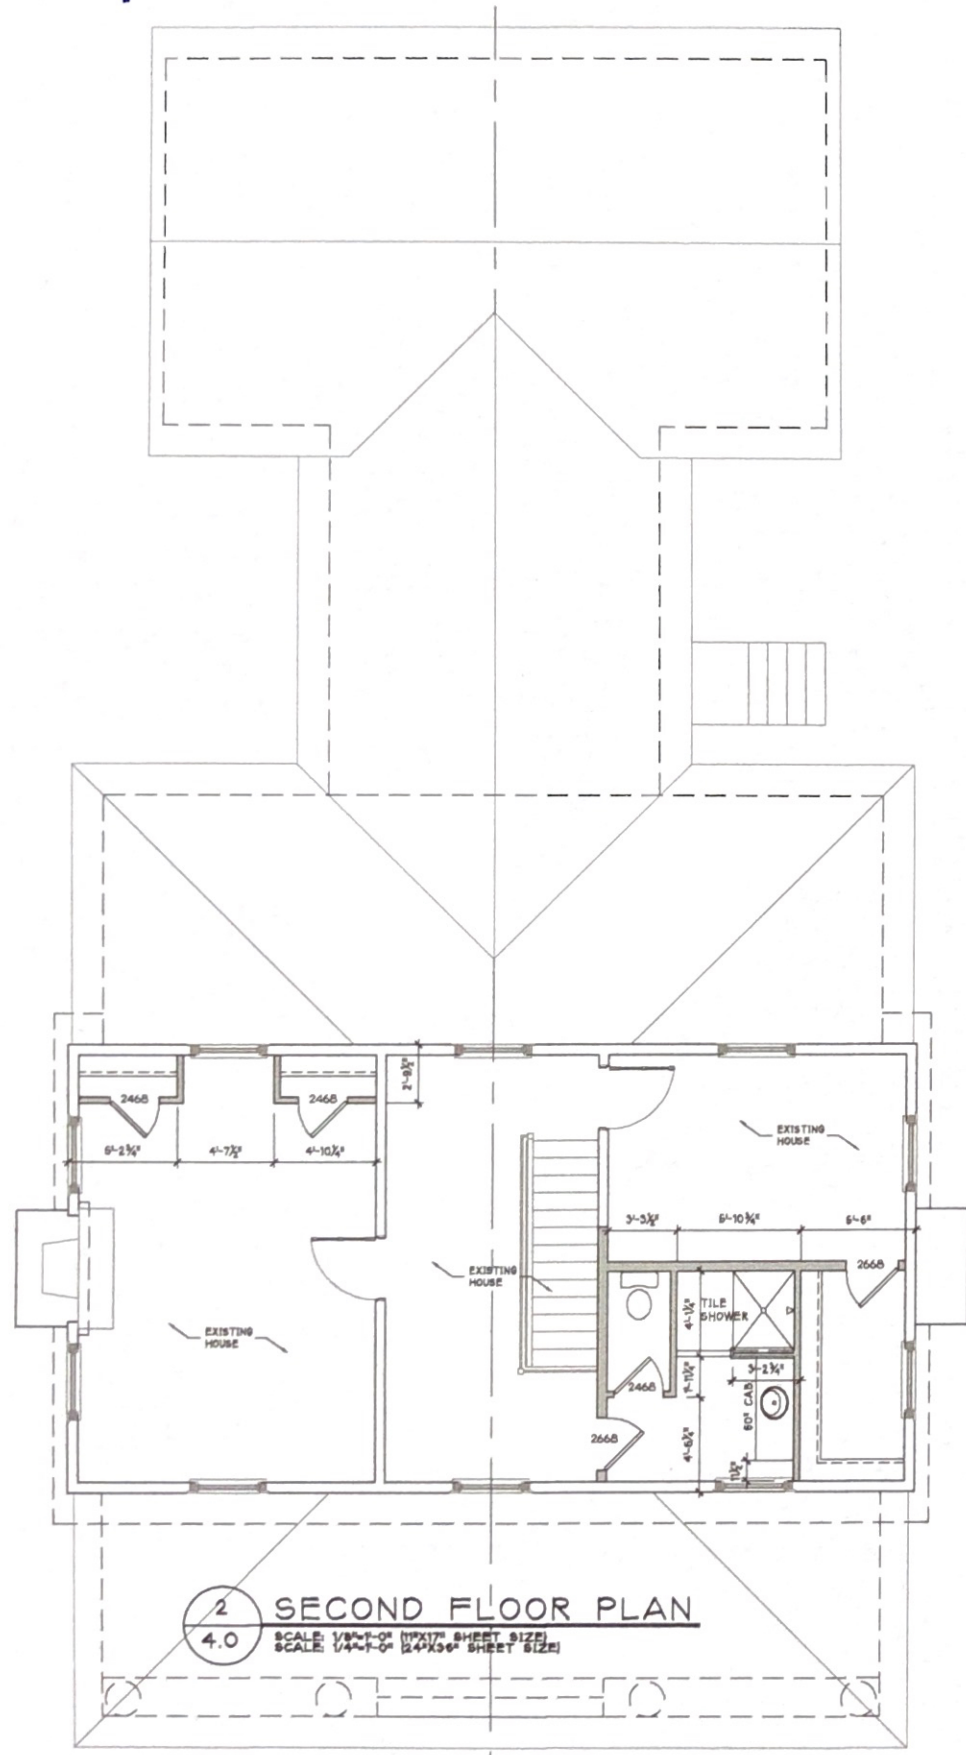

PROFESSIONAL SEAL:

PROJECT TITLE:

HENNIGAN HOUSE

PROJECT NO.:

SHEET TITLE:

FIRST FLOOR PLAN

REVISION DATE:

SHEET NO.: