


Current Condition (House A)




Current Condition (House B)



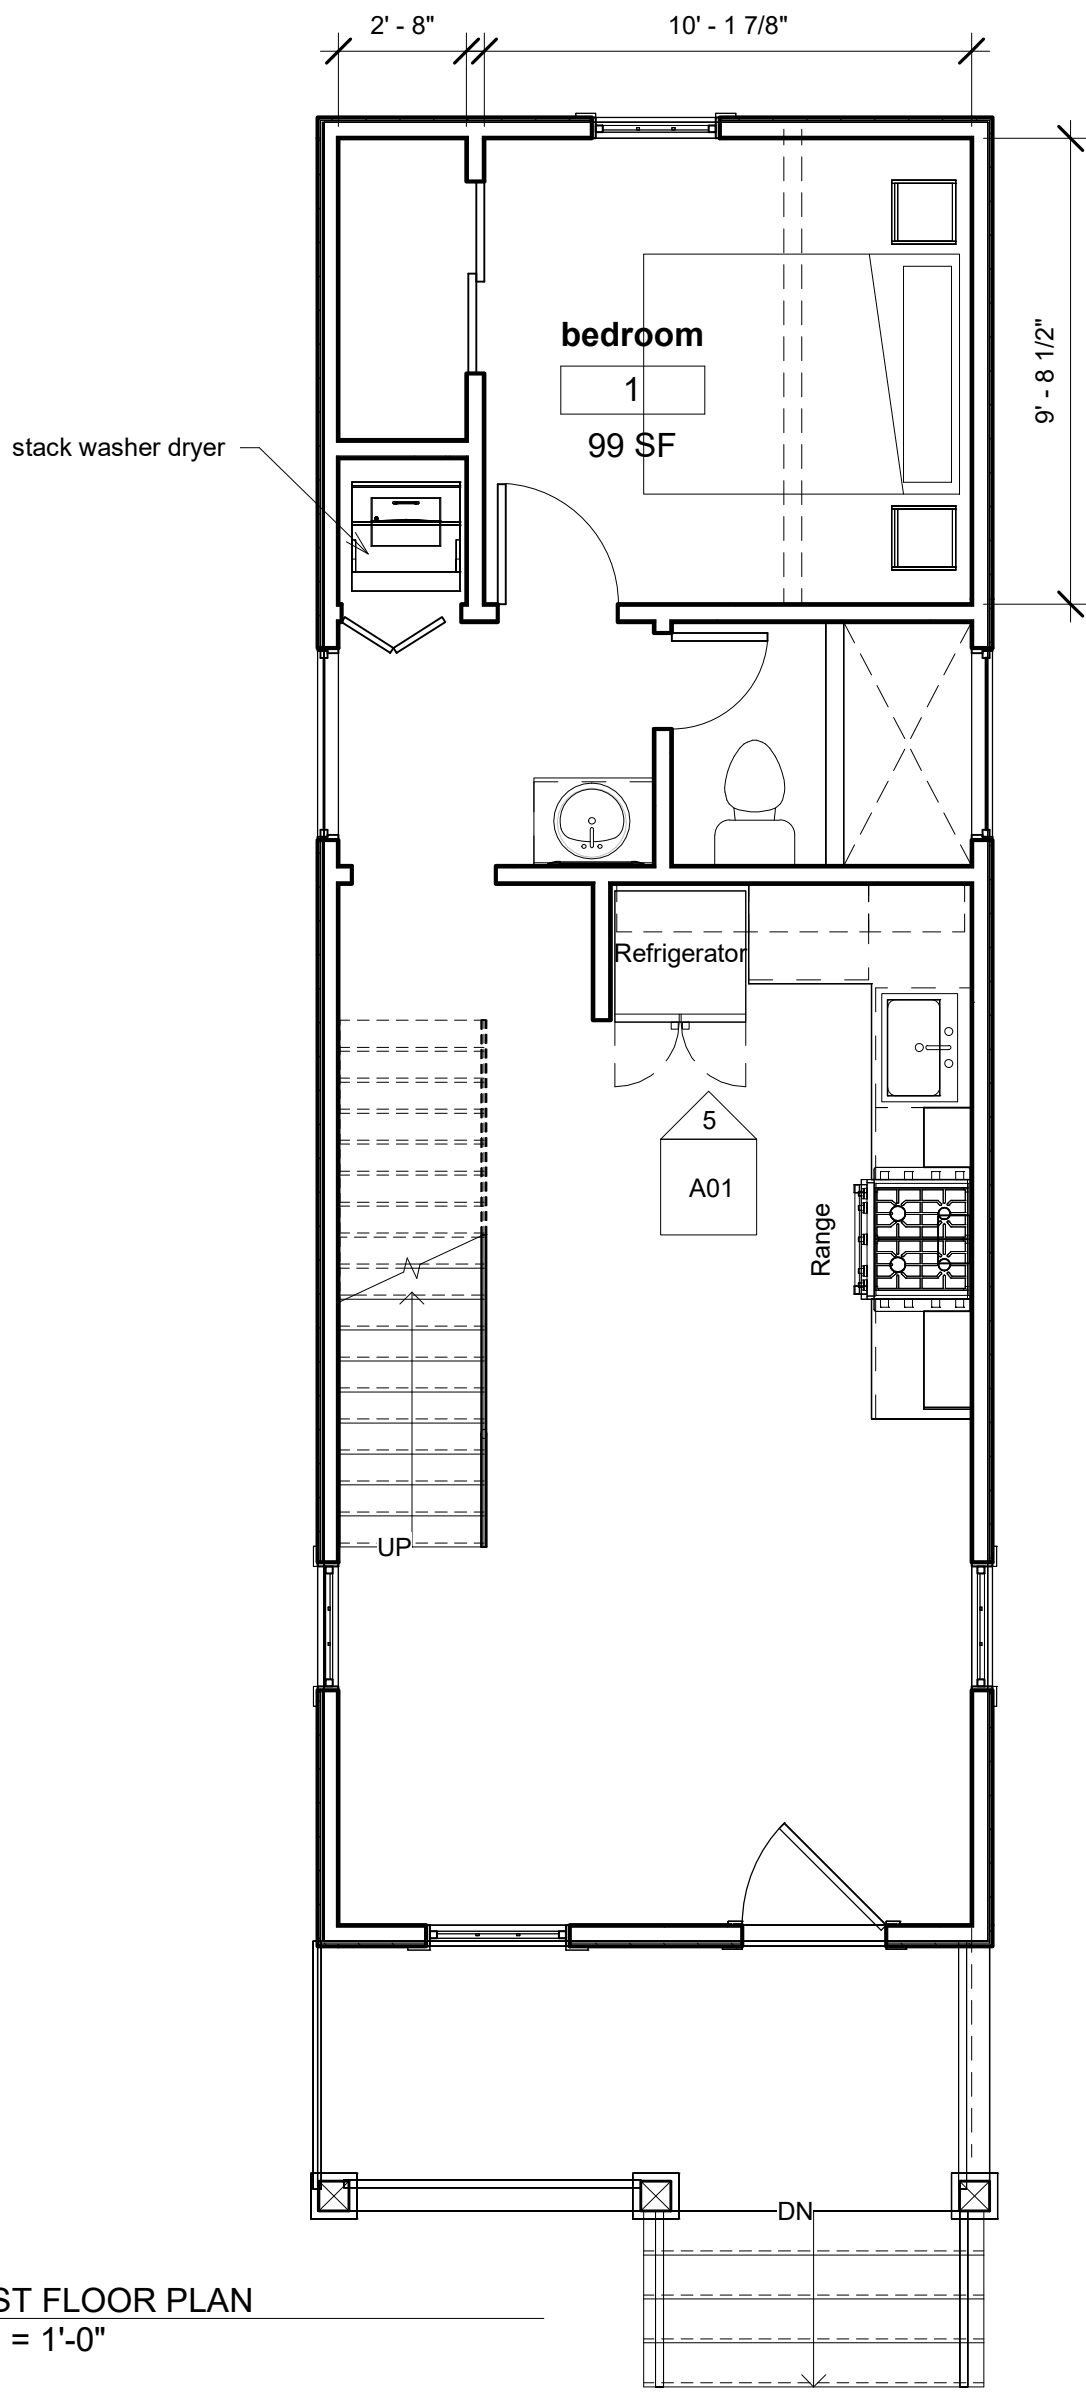


1 FIRST FLOOR PLAN
1/4" = 1'-0"

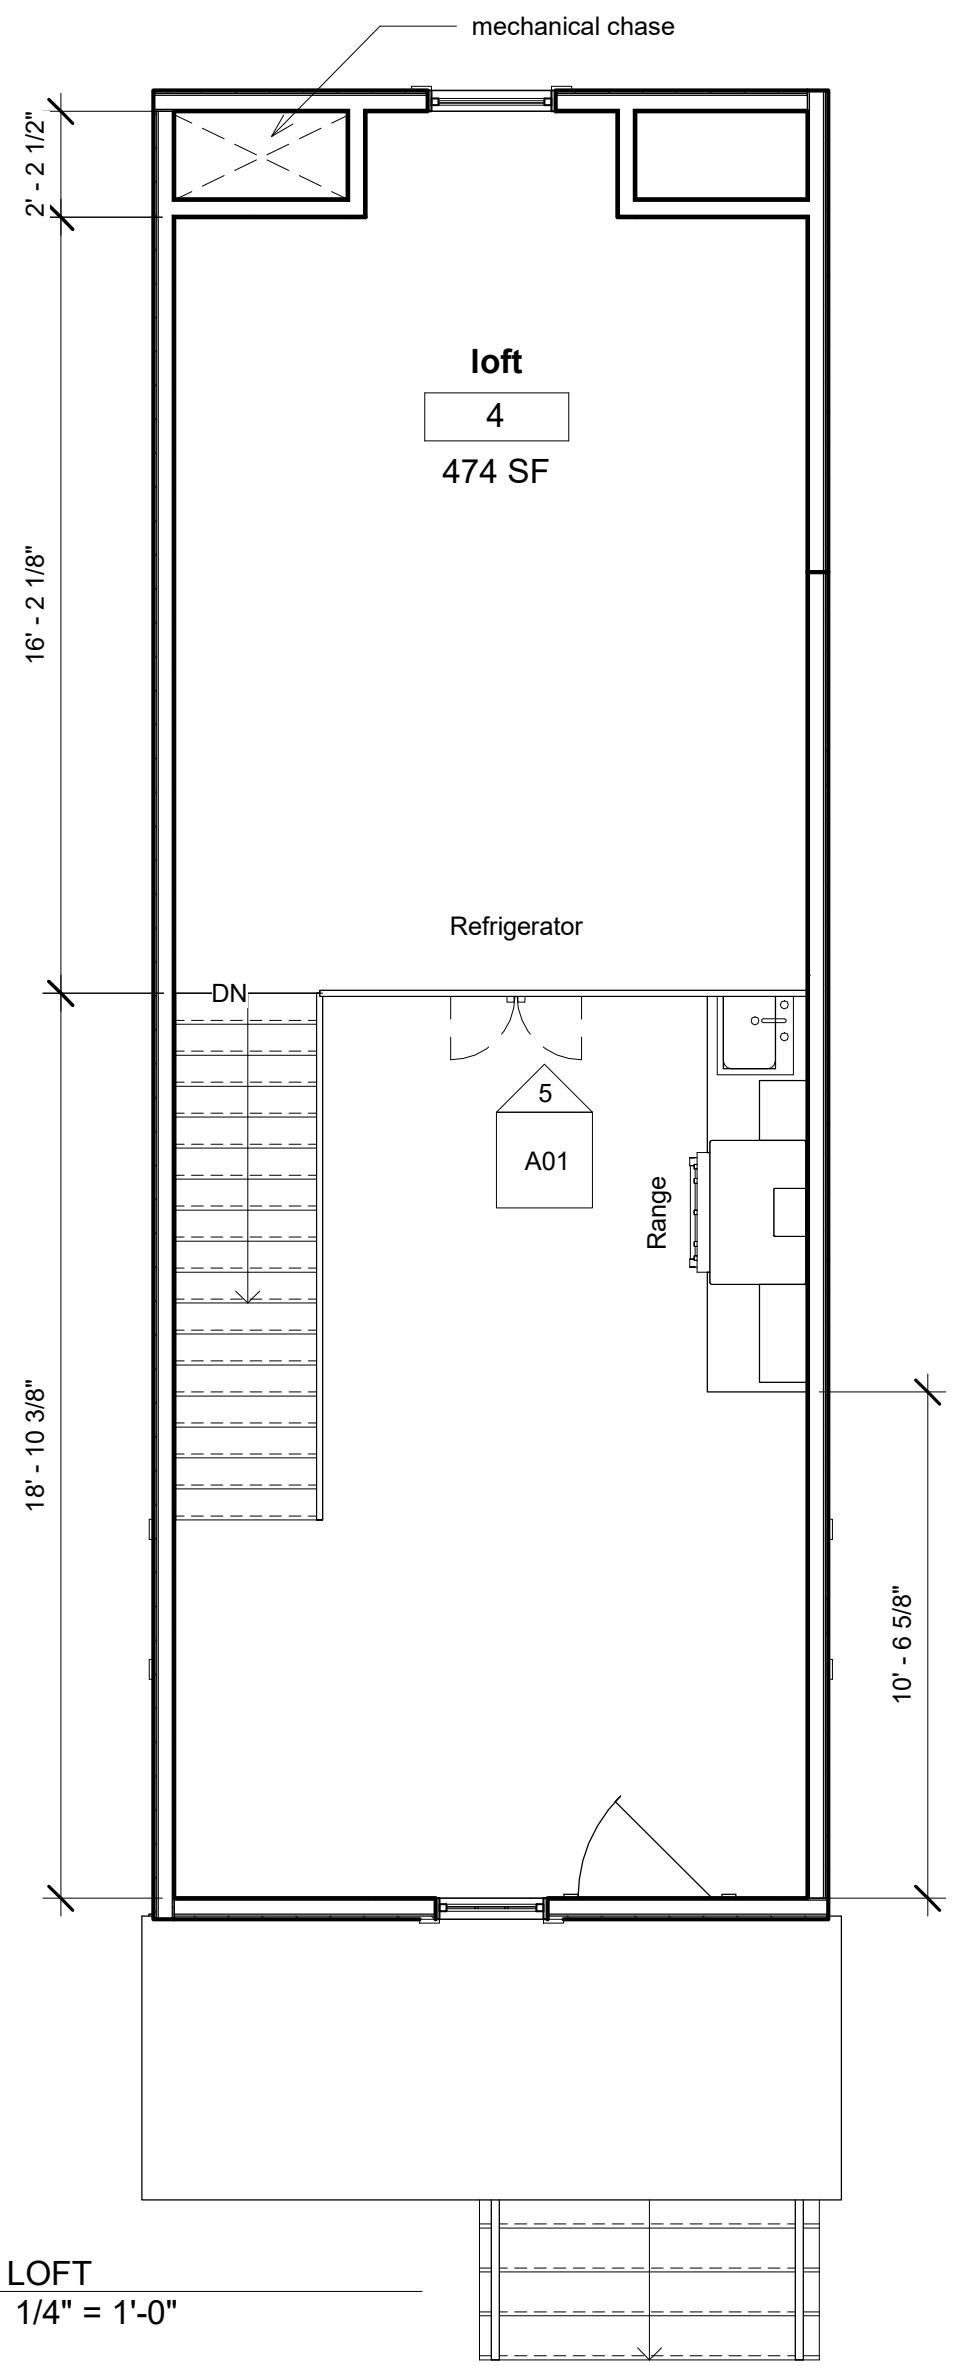



2 LOFT
1/4" = 1'-0"



3 SOUTH ELEVATION
1/4" = 1'-0"

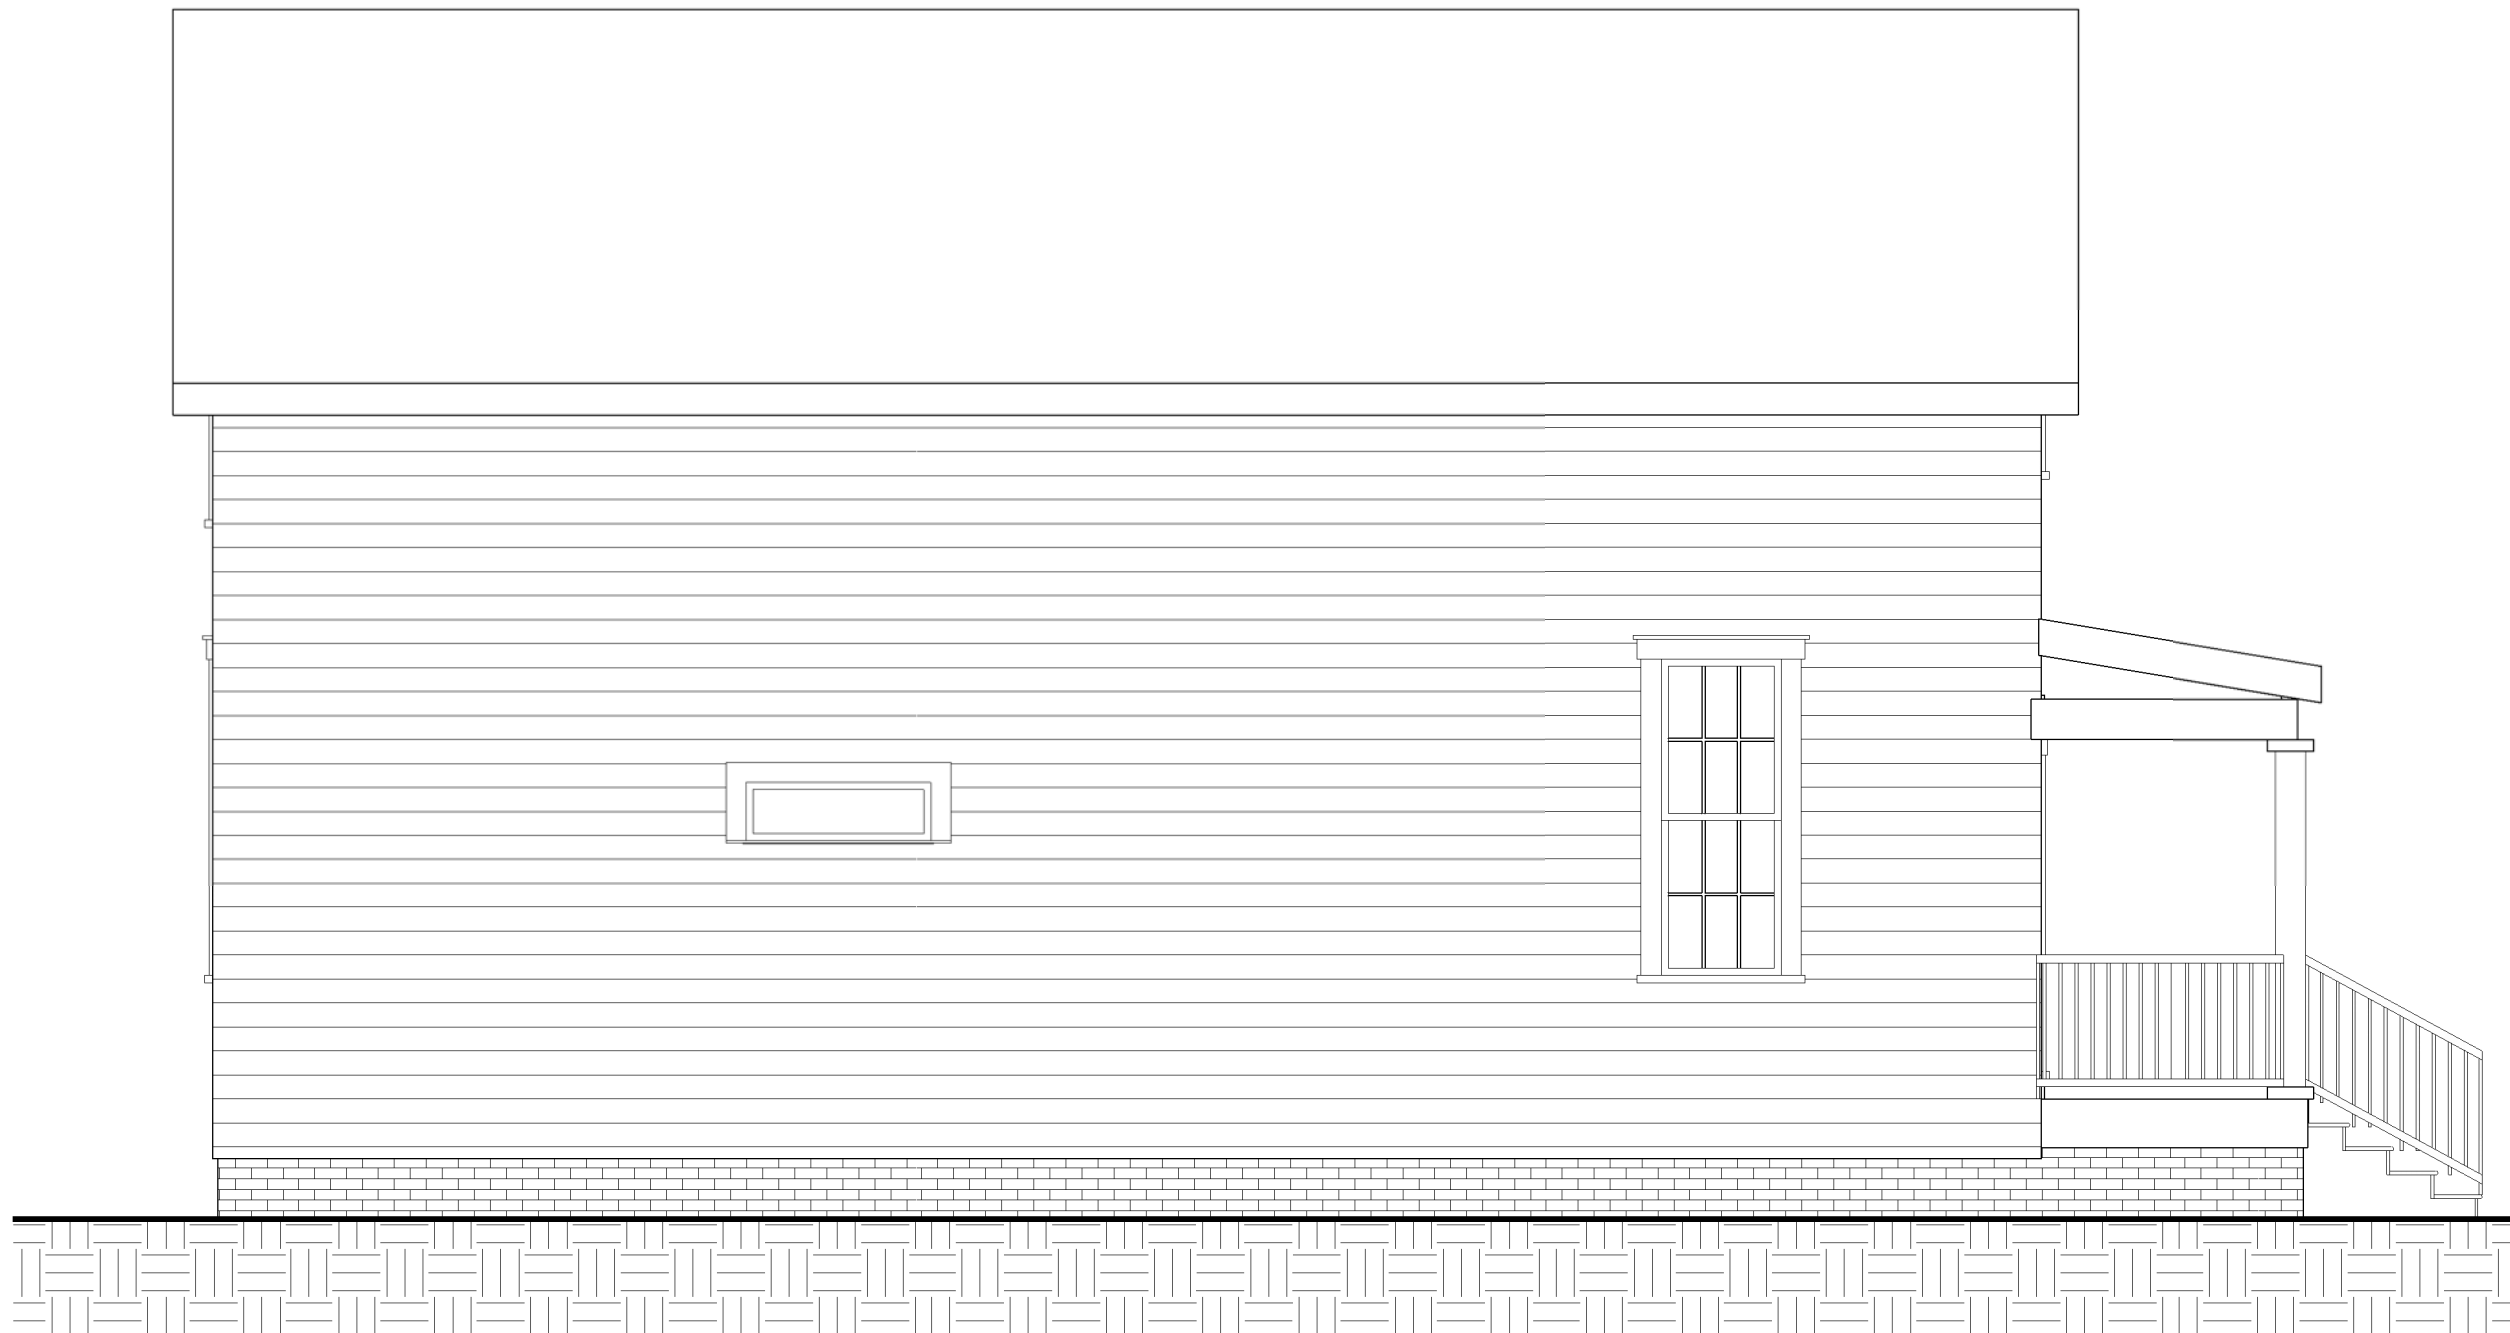

4 WEST ELEVATION
1/4" = 1'-0"

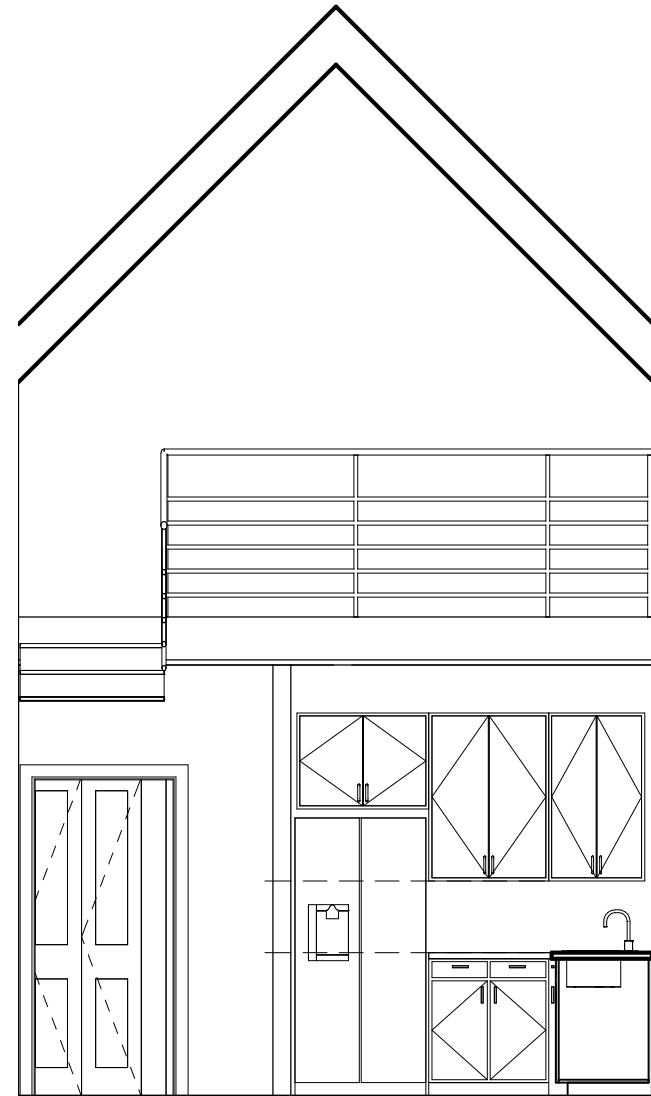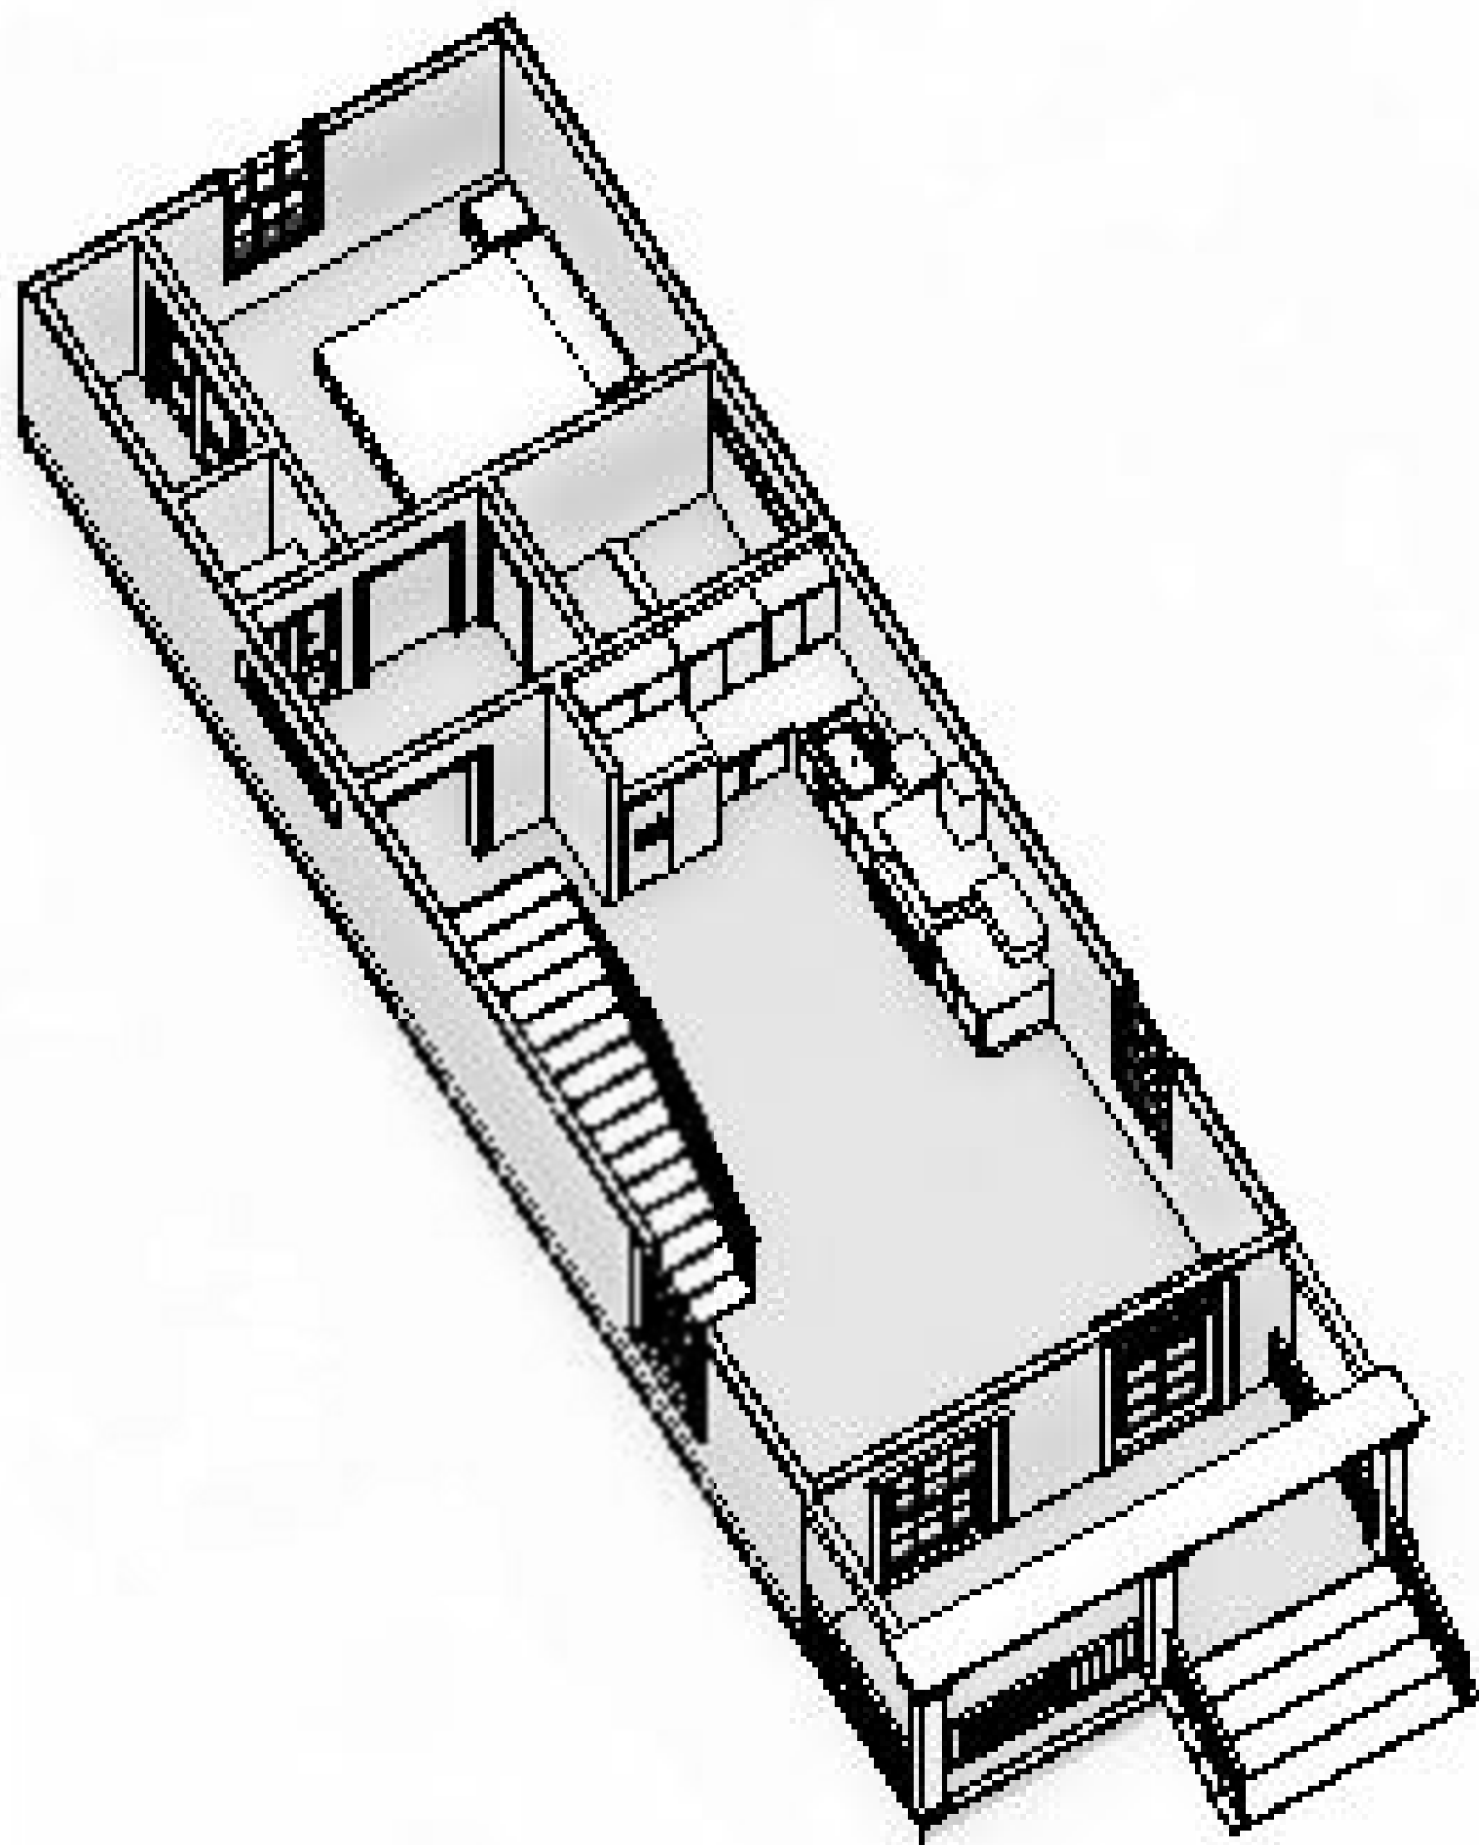

5 Elevation 1 - a
1/4" = 1'-0"



SHOTGUN HOUSE



DESIGNER:
DesignSignatures
Robert Comery

DATE: MARCH 6th 2019
DESIGN: 6
DRAWN: Author
REVIEW: Checker
REVISIONS
No. Date Description


FIRST FLOOR PLAN AND RENDERINGS

A01



SHEET OF

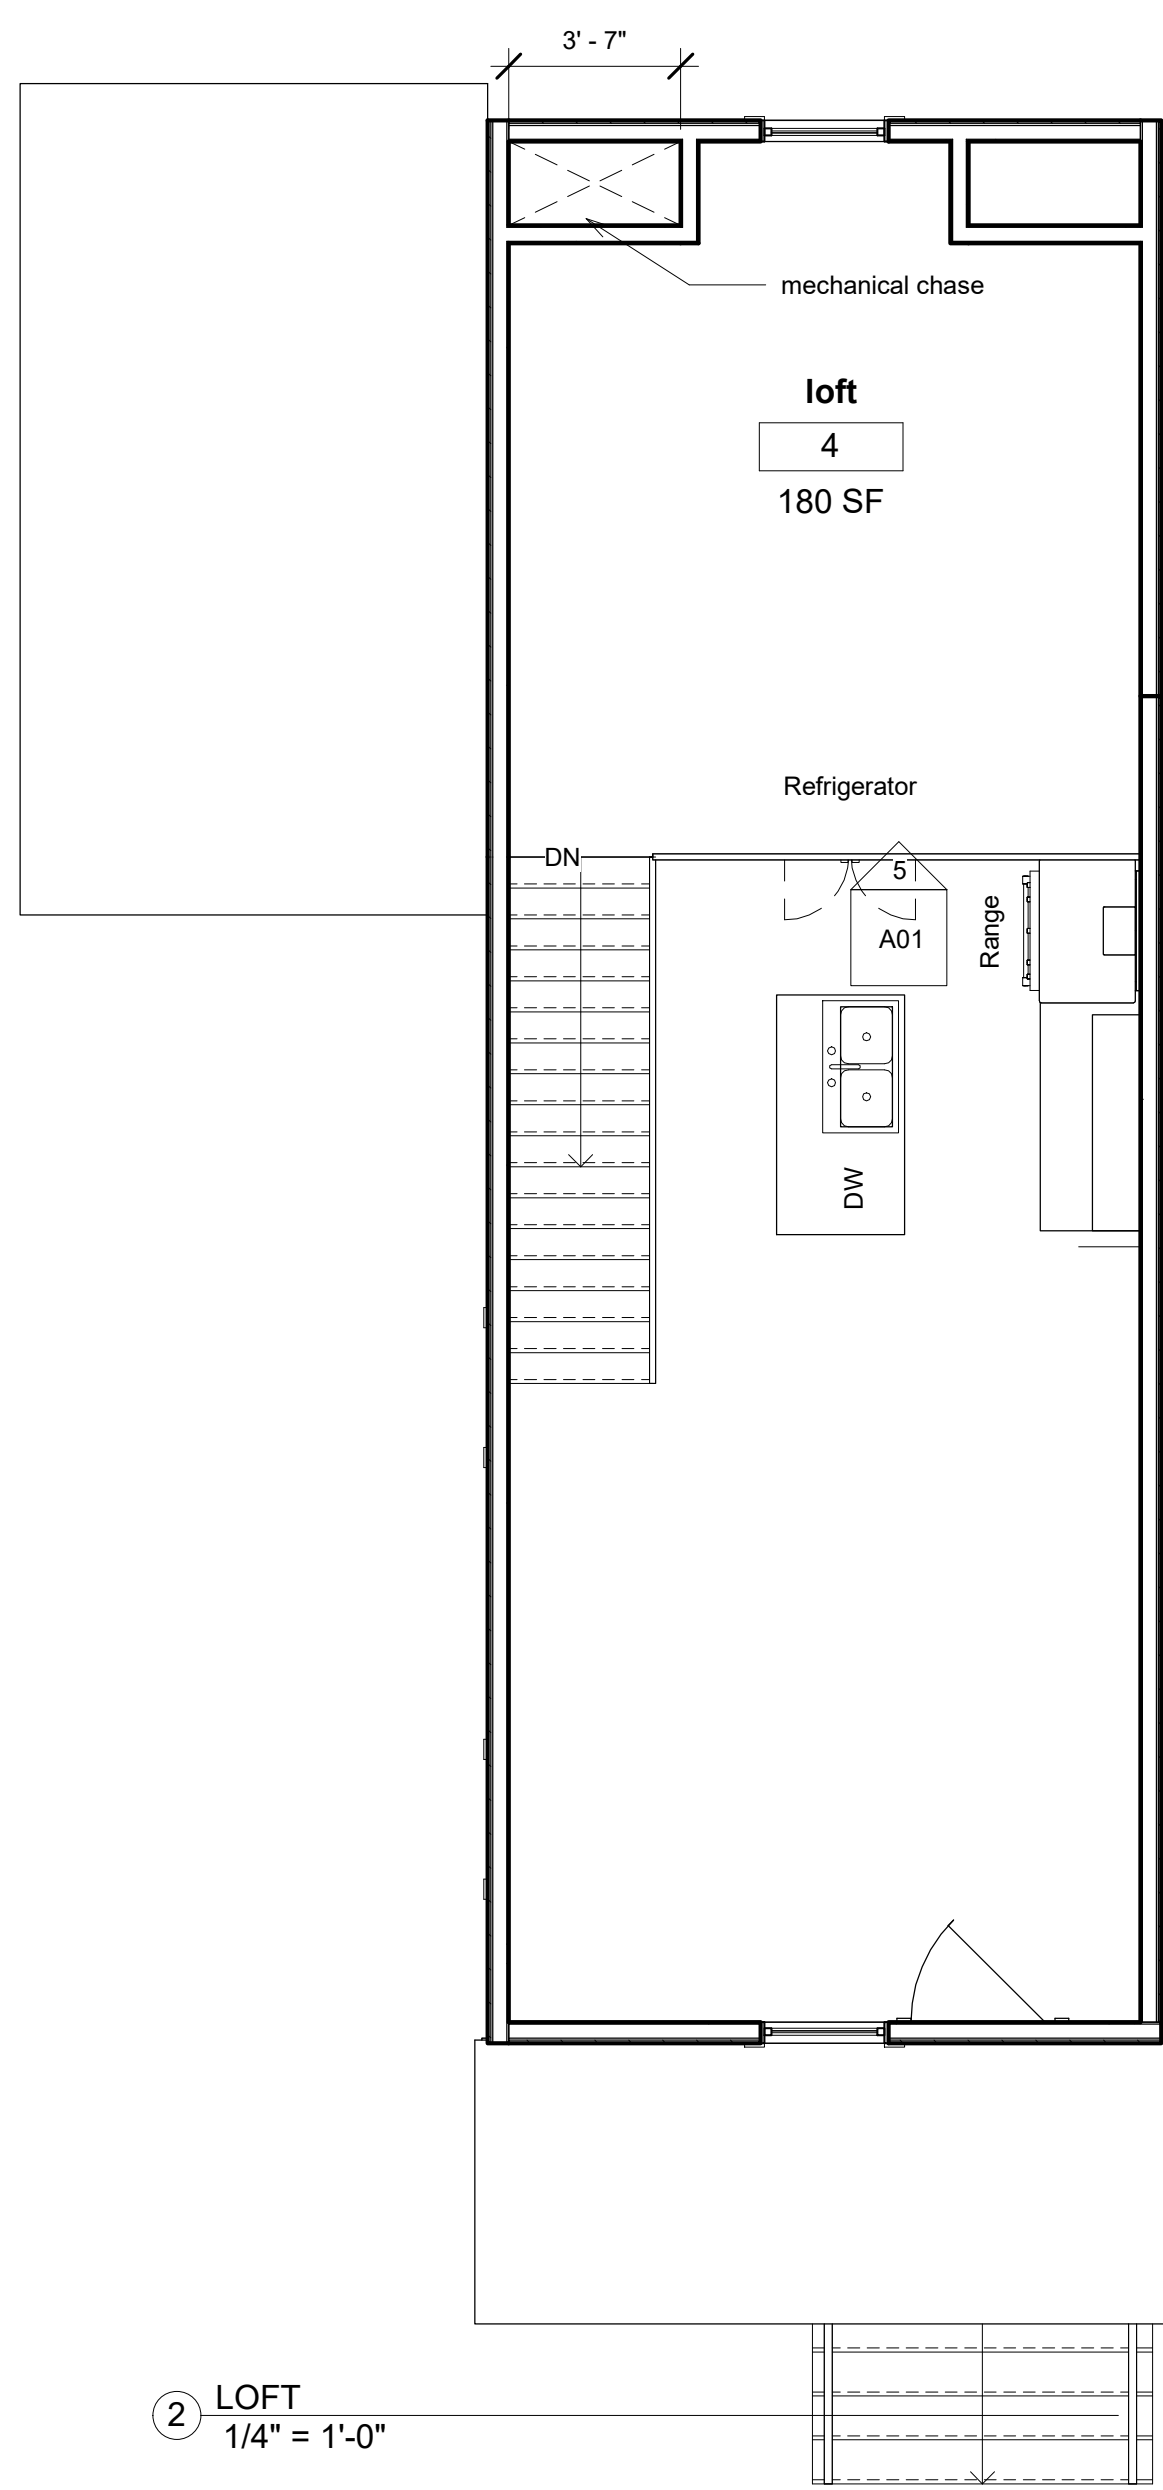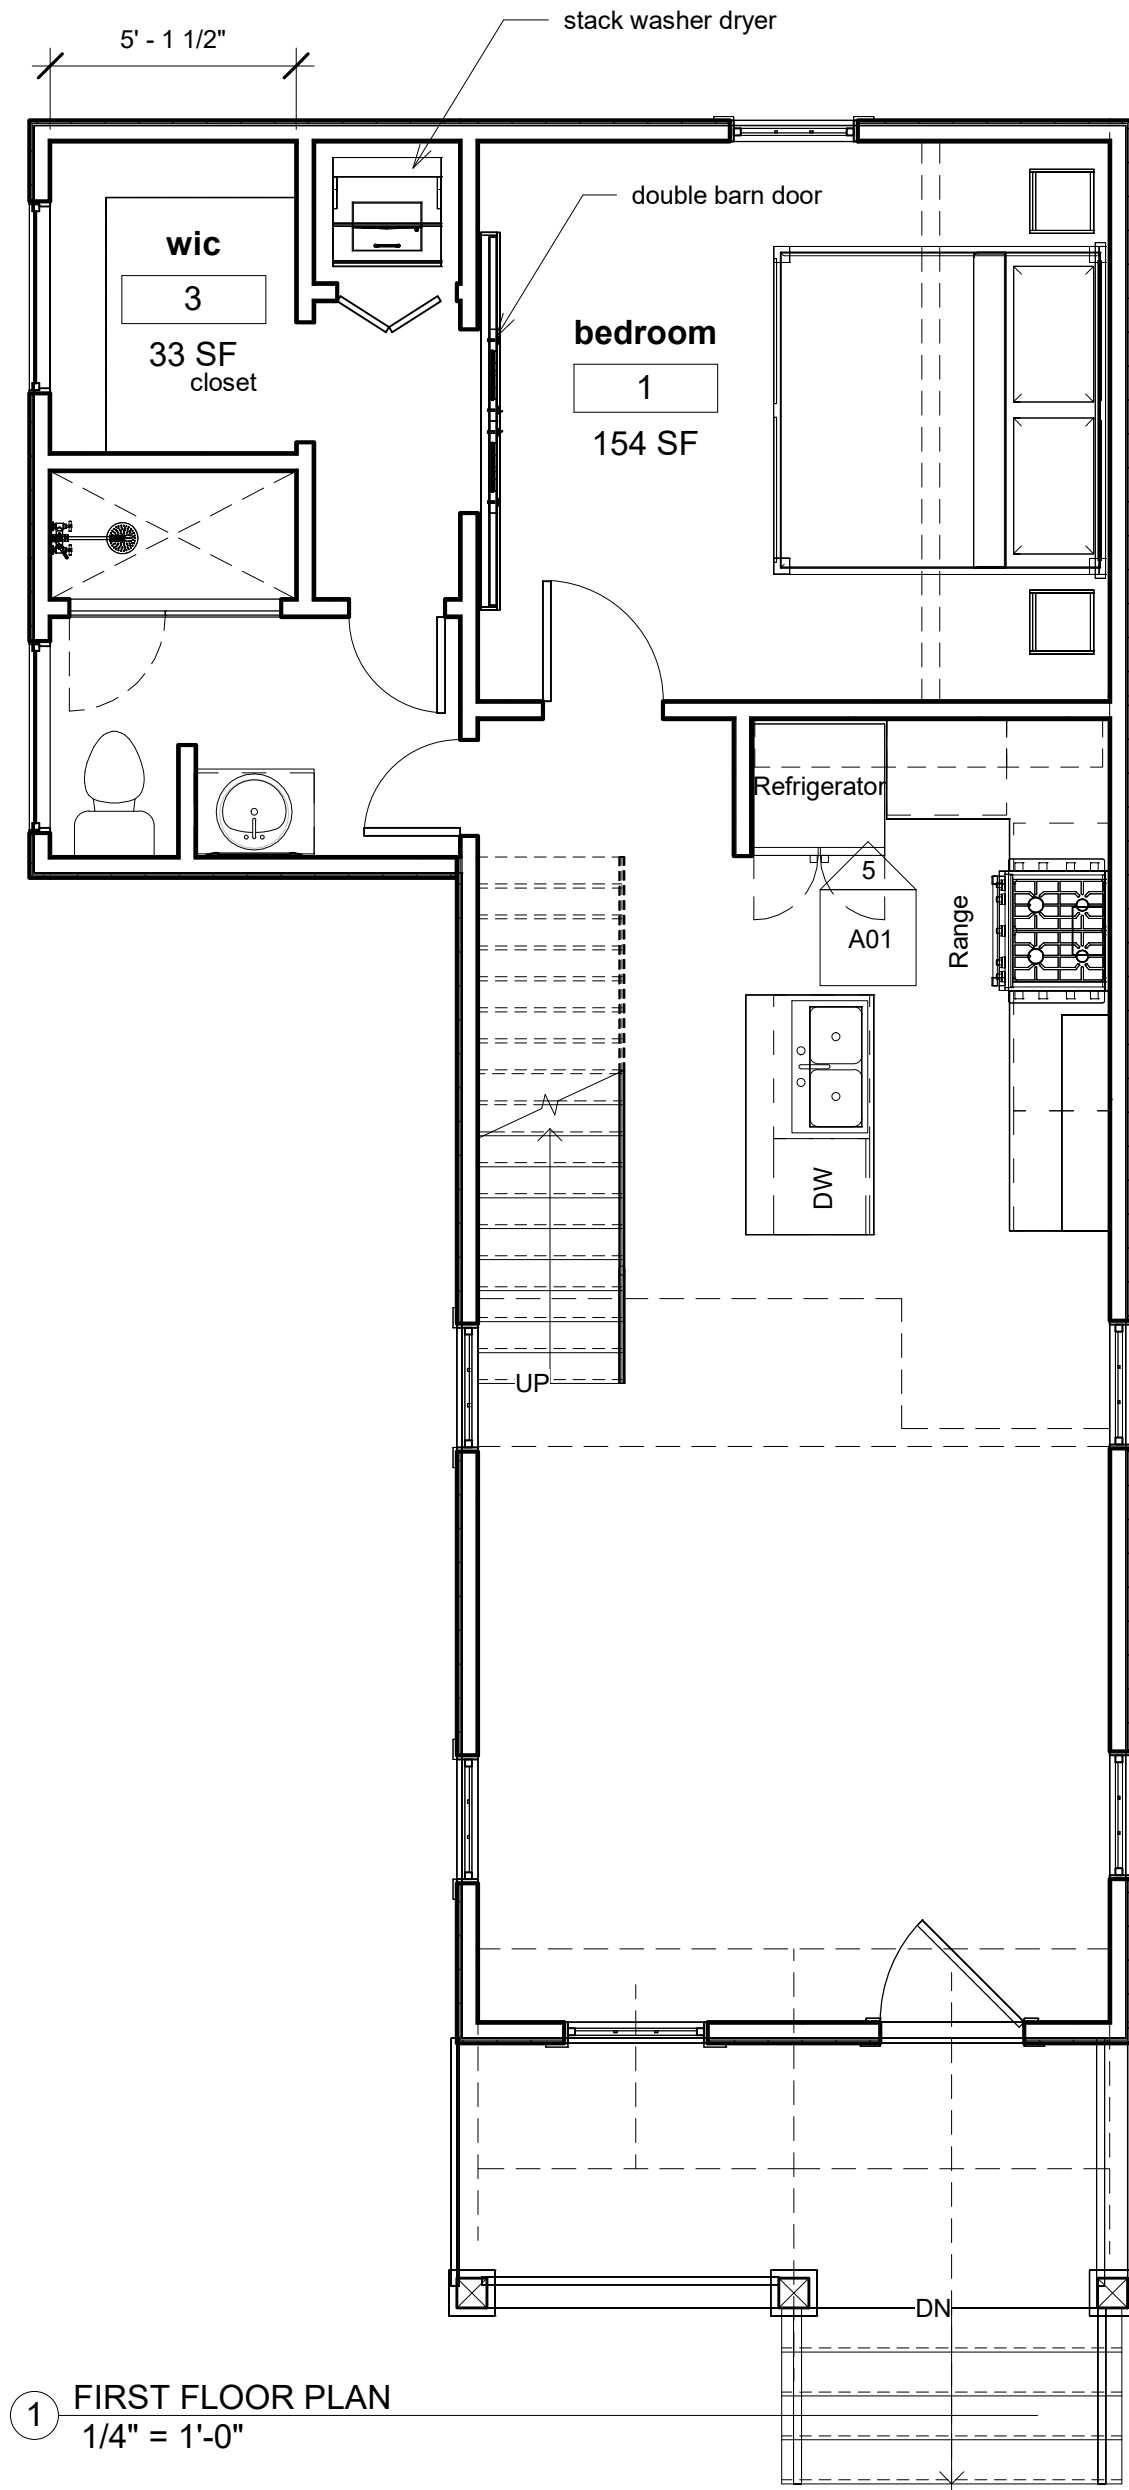

3 SOUTH ELEVATION
1/4" = 1'-0"

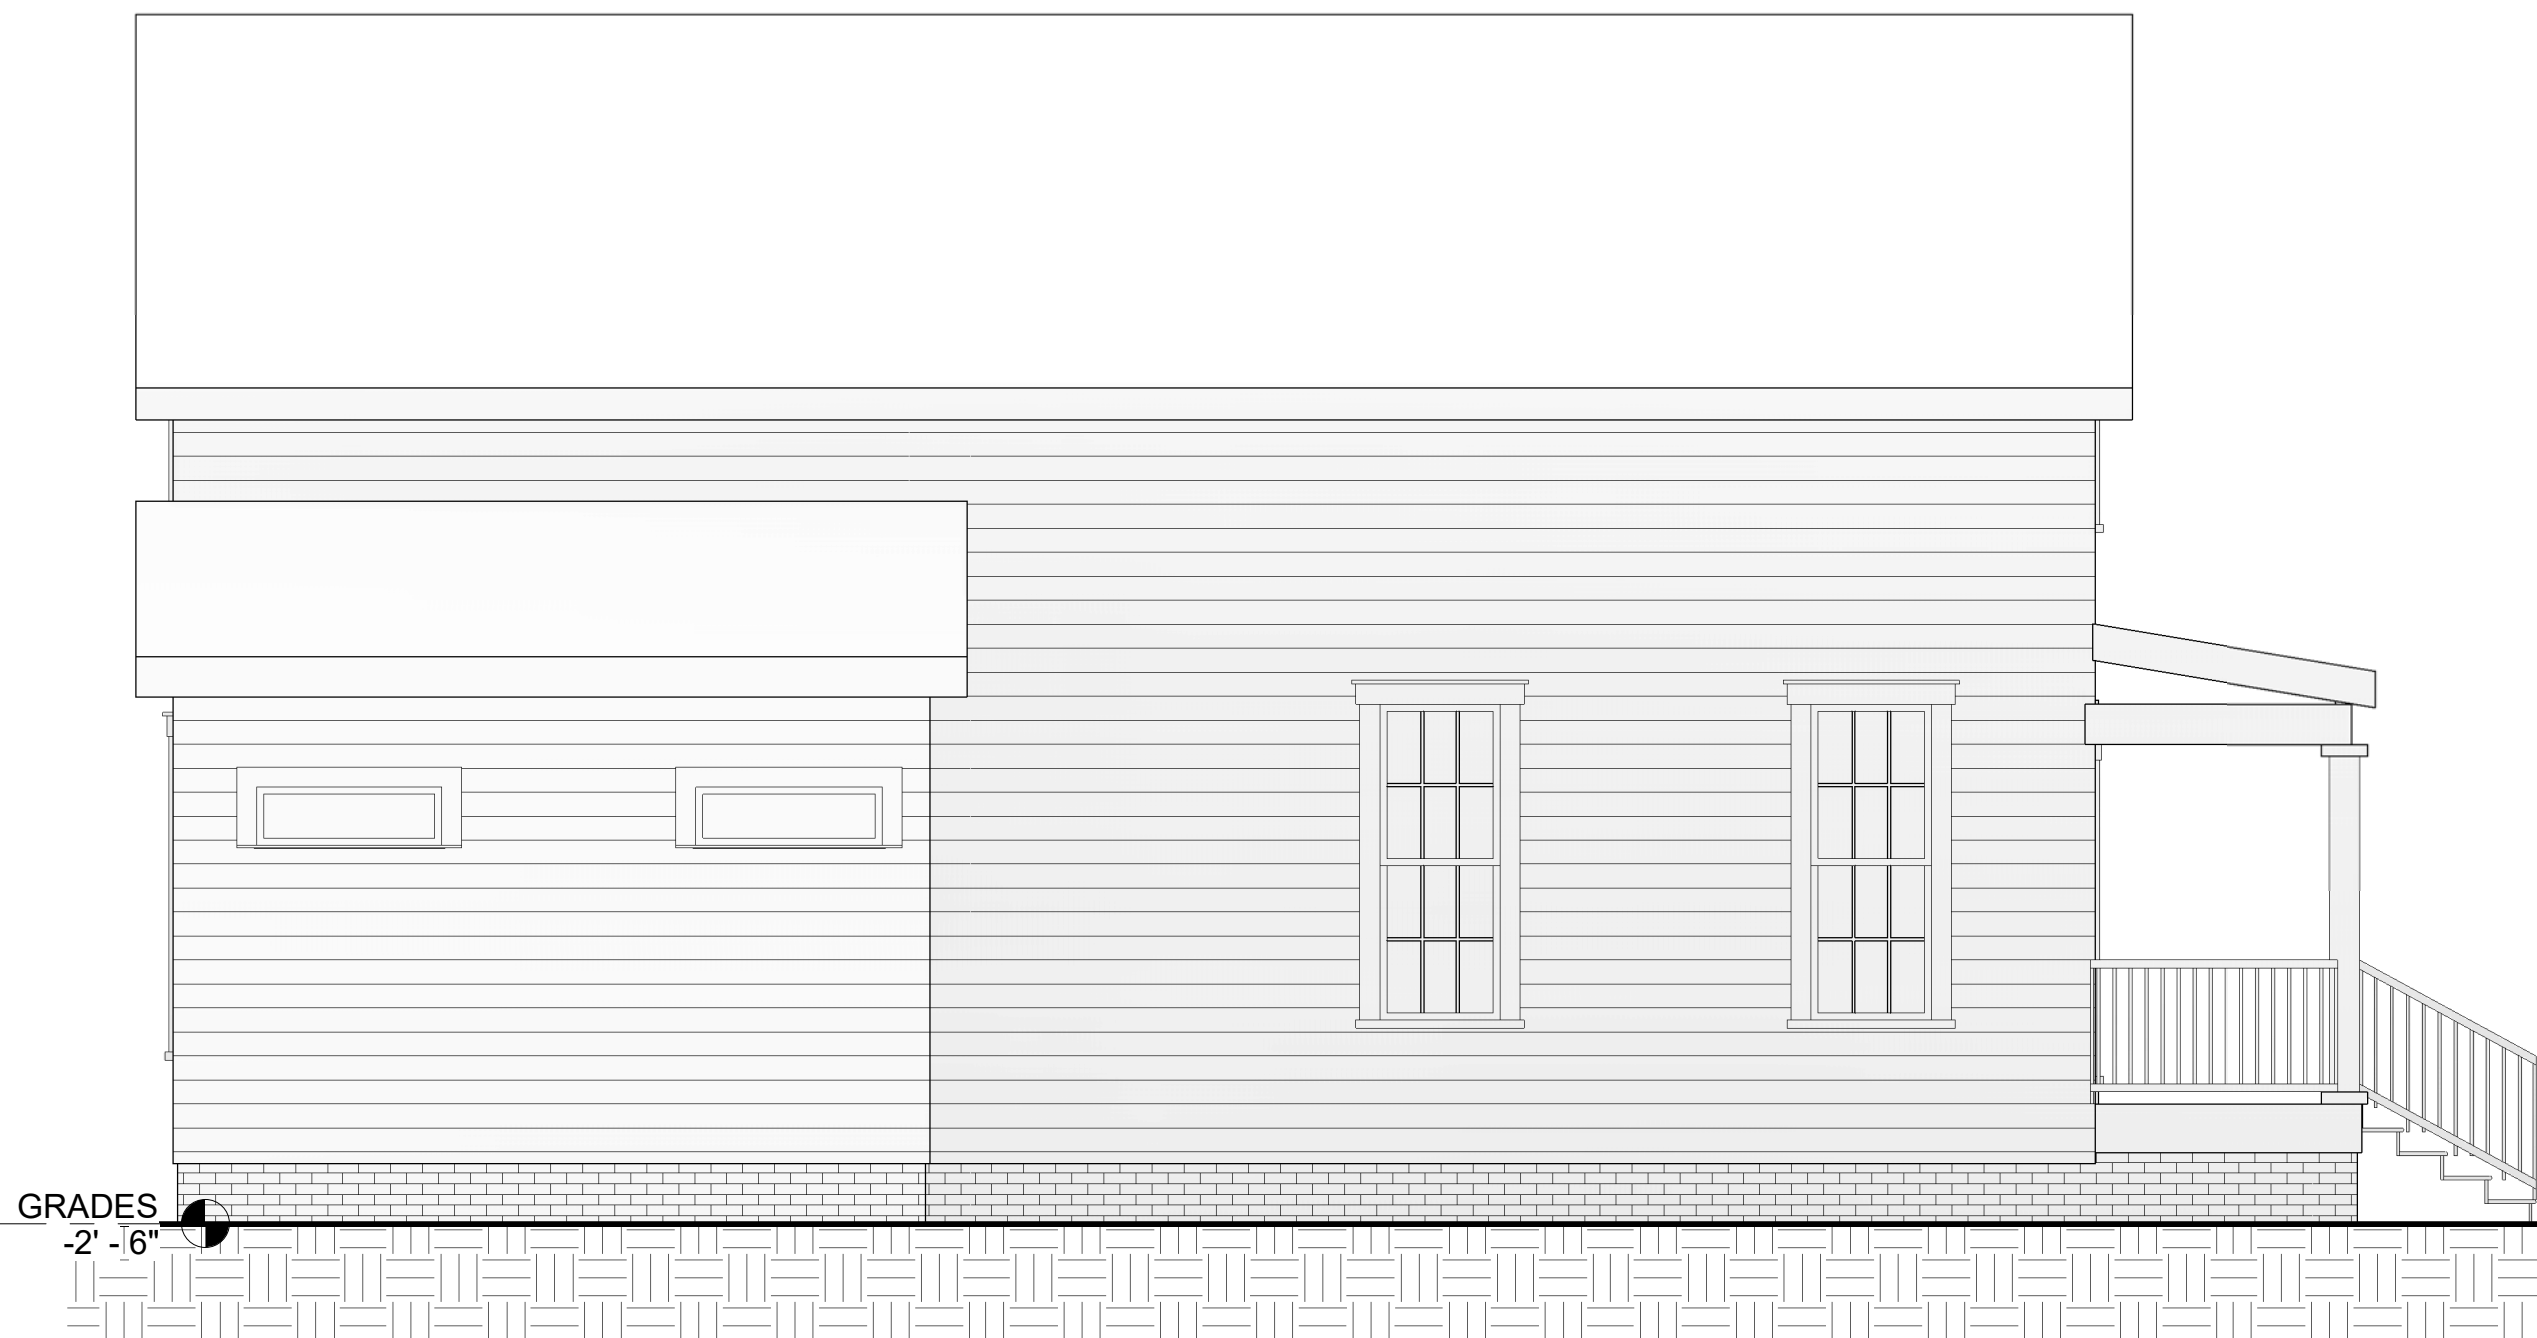

4 WEST ELEVATION
1/4" = 1'-0"

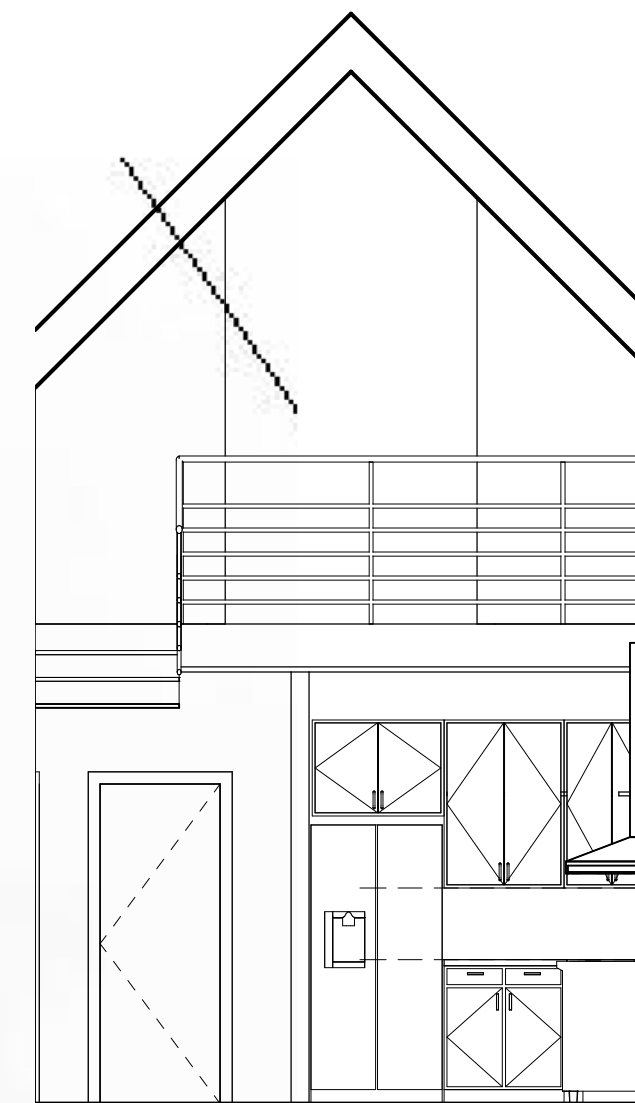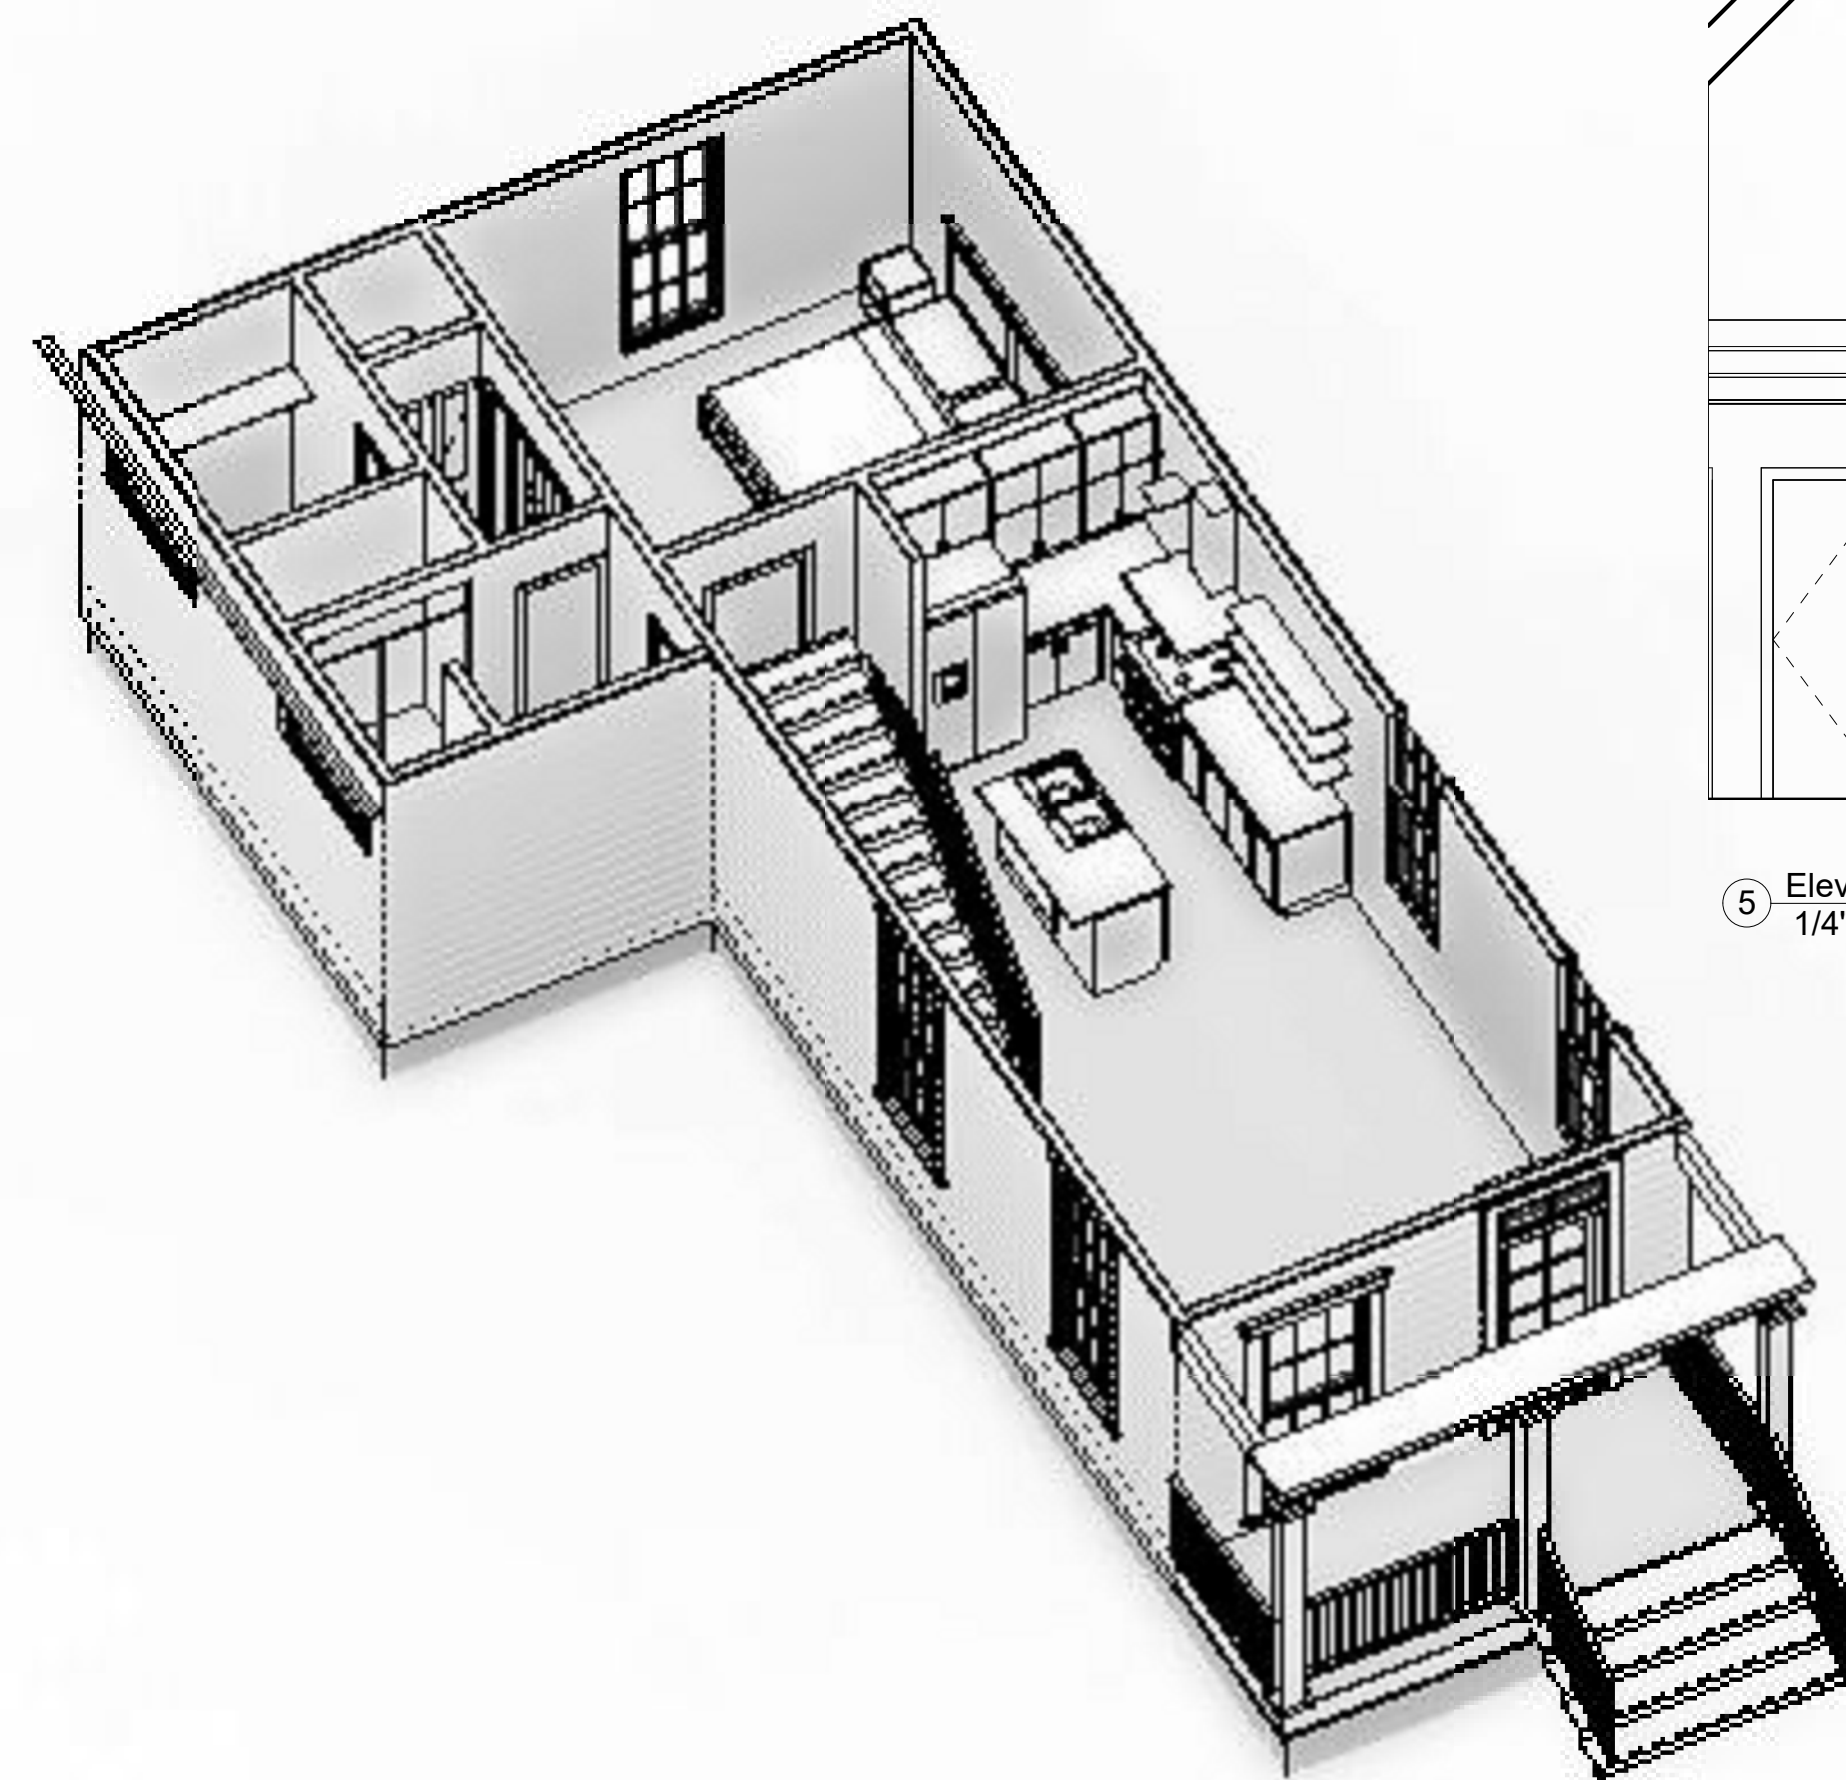

5 Elevation 1 - a
1/4" = 1'-0"



SHOTGUN HOUSE

DESIGNER:
DesignSignatures
Robert Comery




DATE: MARCH 6th 2019
DESIGN: 6
DRAWN: Author
REVIEW: Checker
REVISIONS
No. Date Description

FIRST FLOOR
PLAN AND
RENDERINGS

A01

SHEET OF

4/29/2020 5:25:26 PM
C:\Users\randis\Desktop\Design Signatures\2020 Project\Shotgun House\Shotgun House RENOVATION DESIGN SHORT.0011.rvt

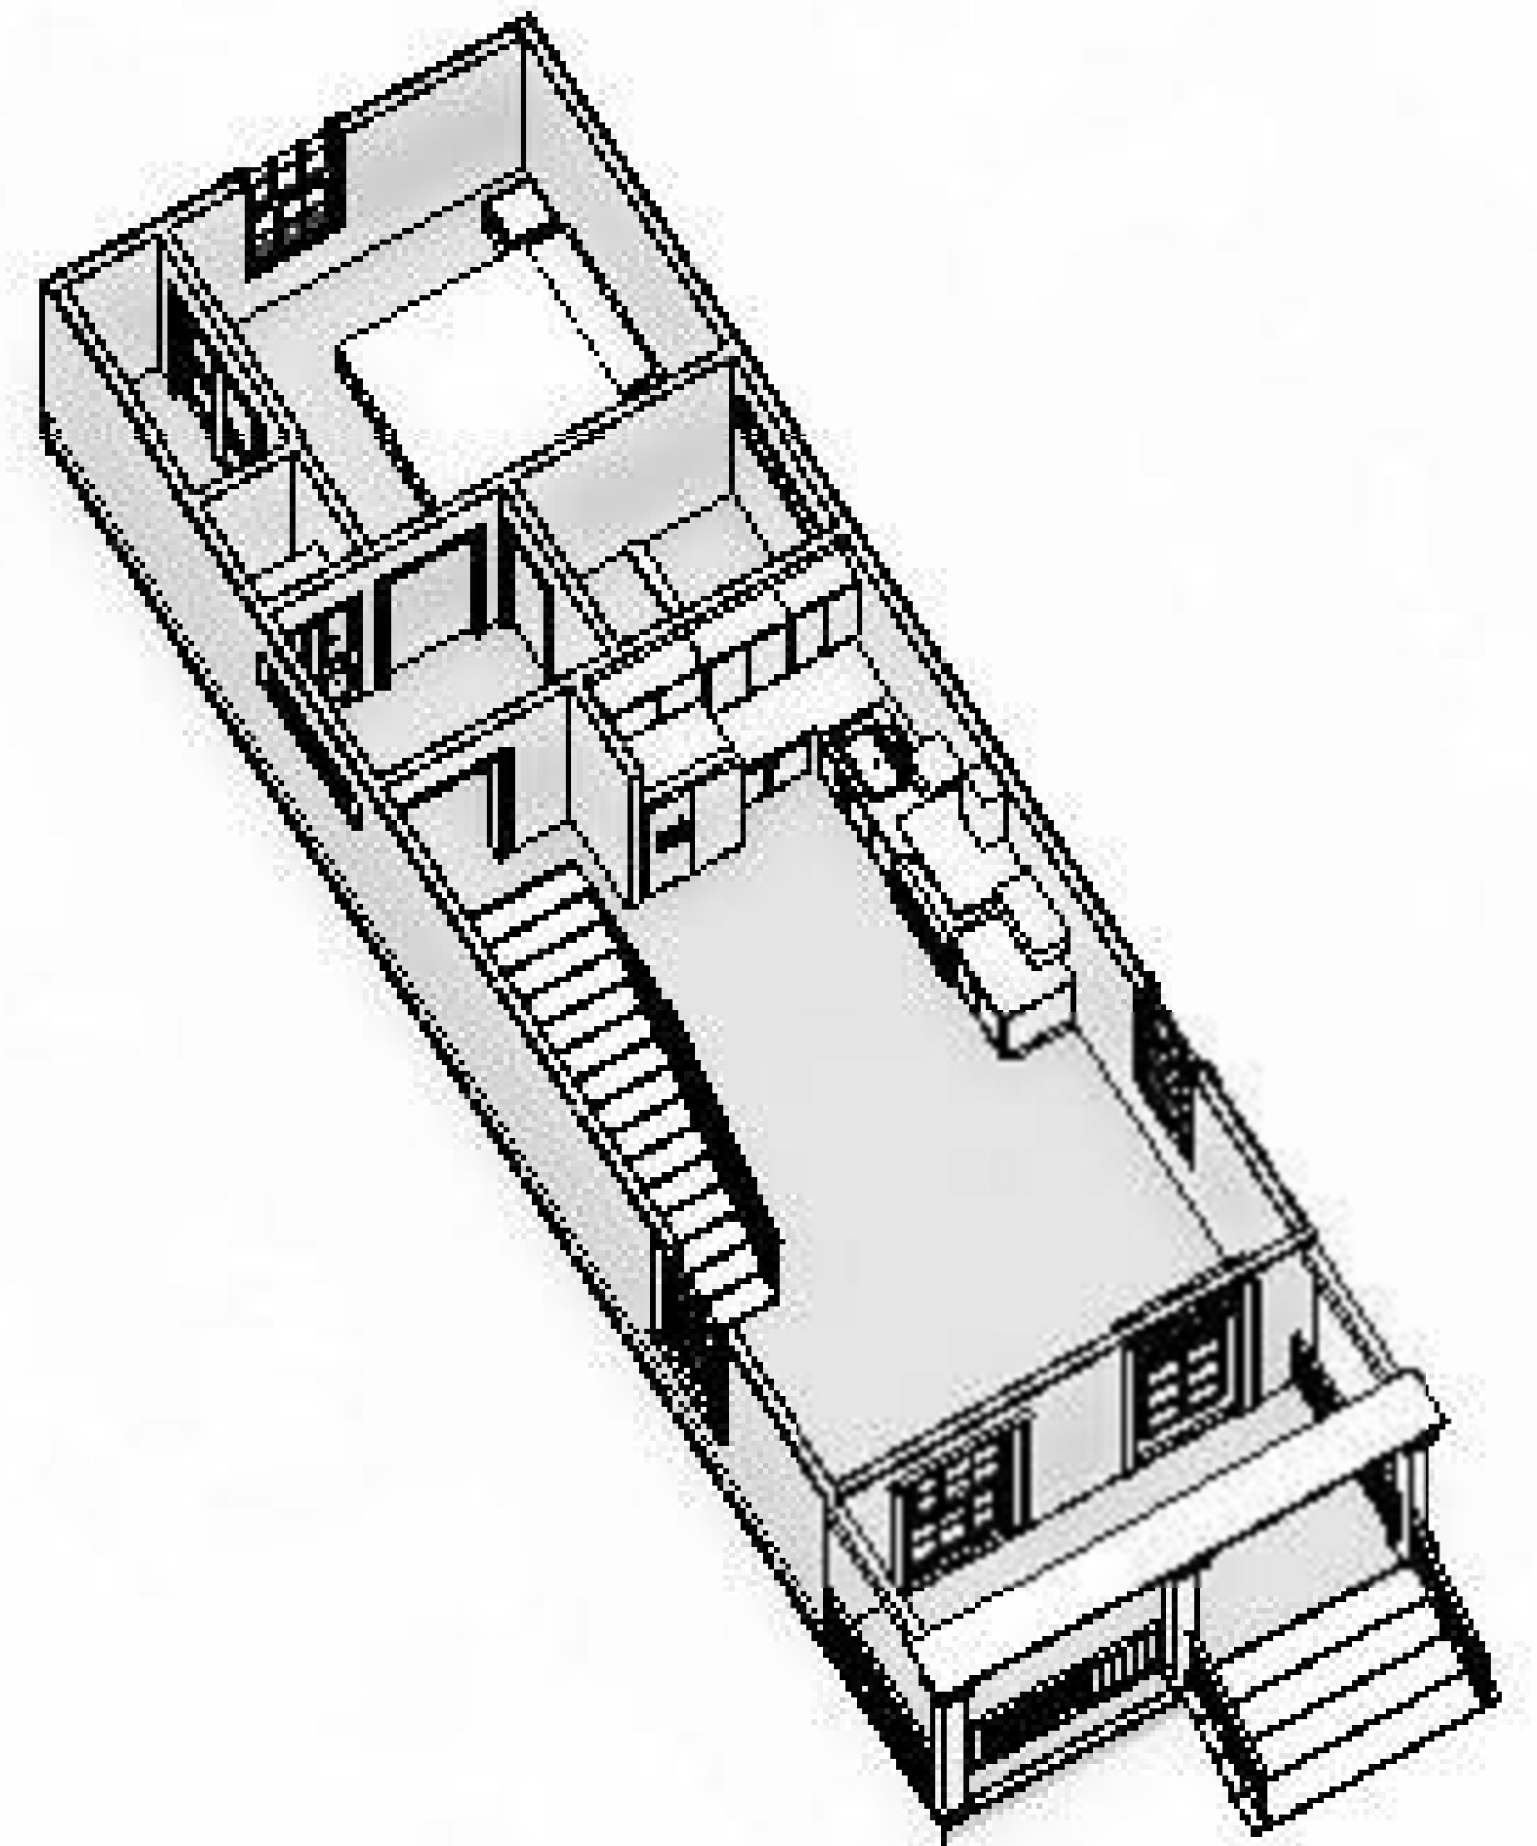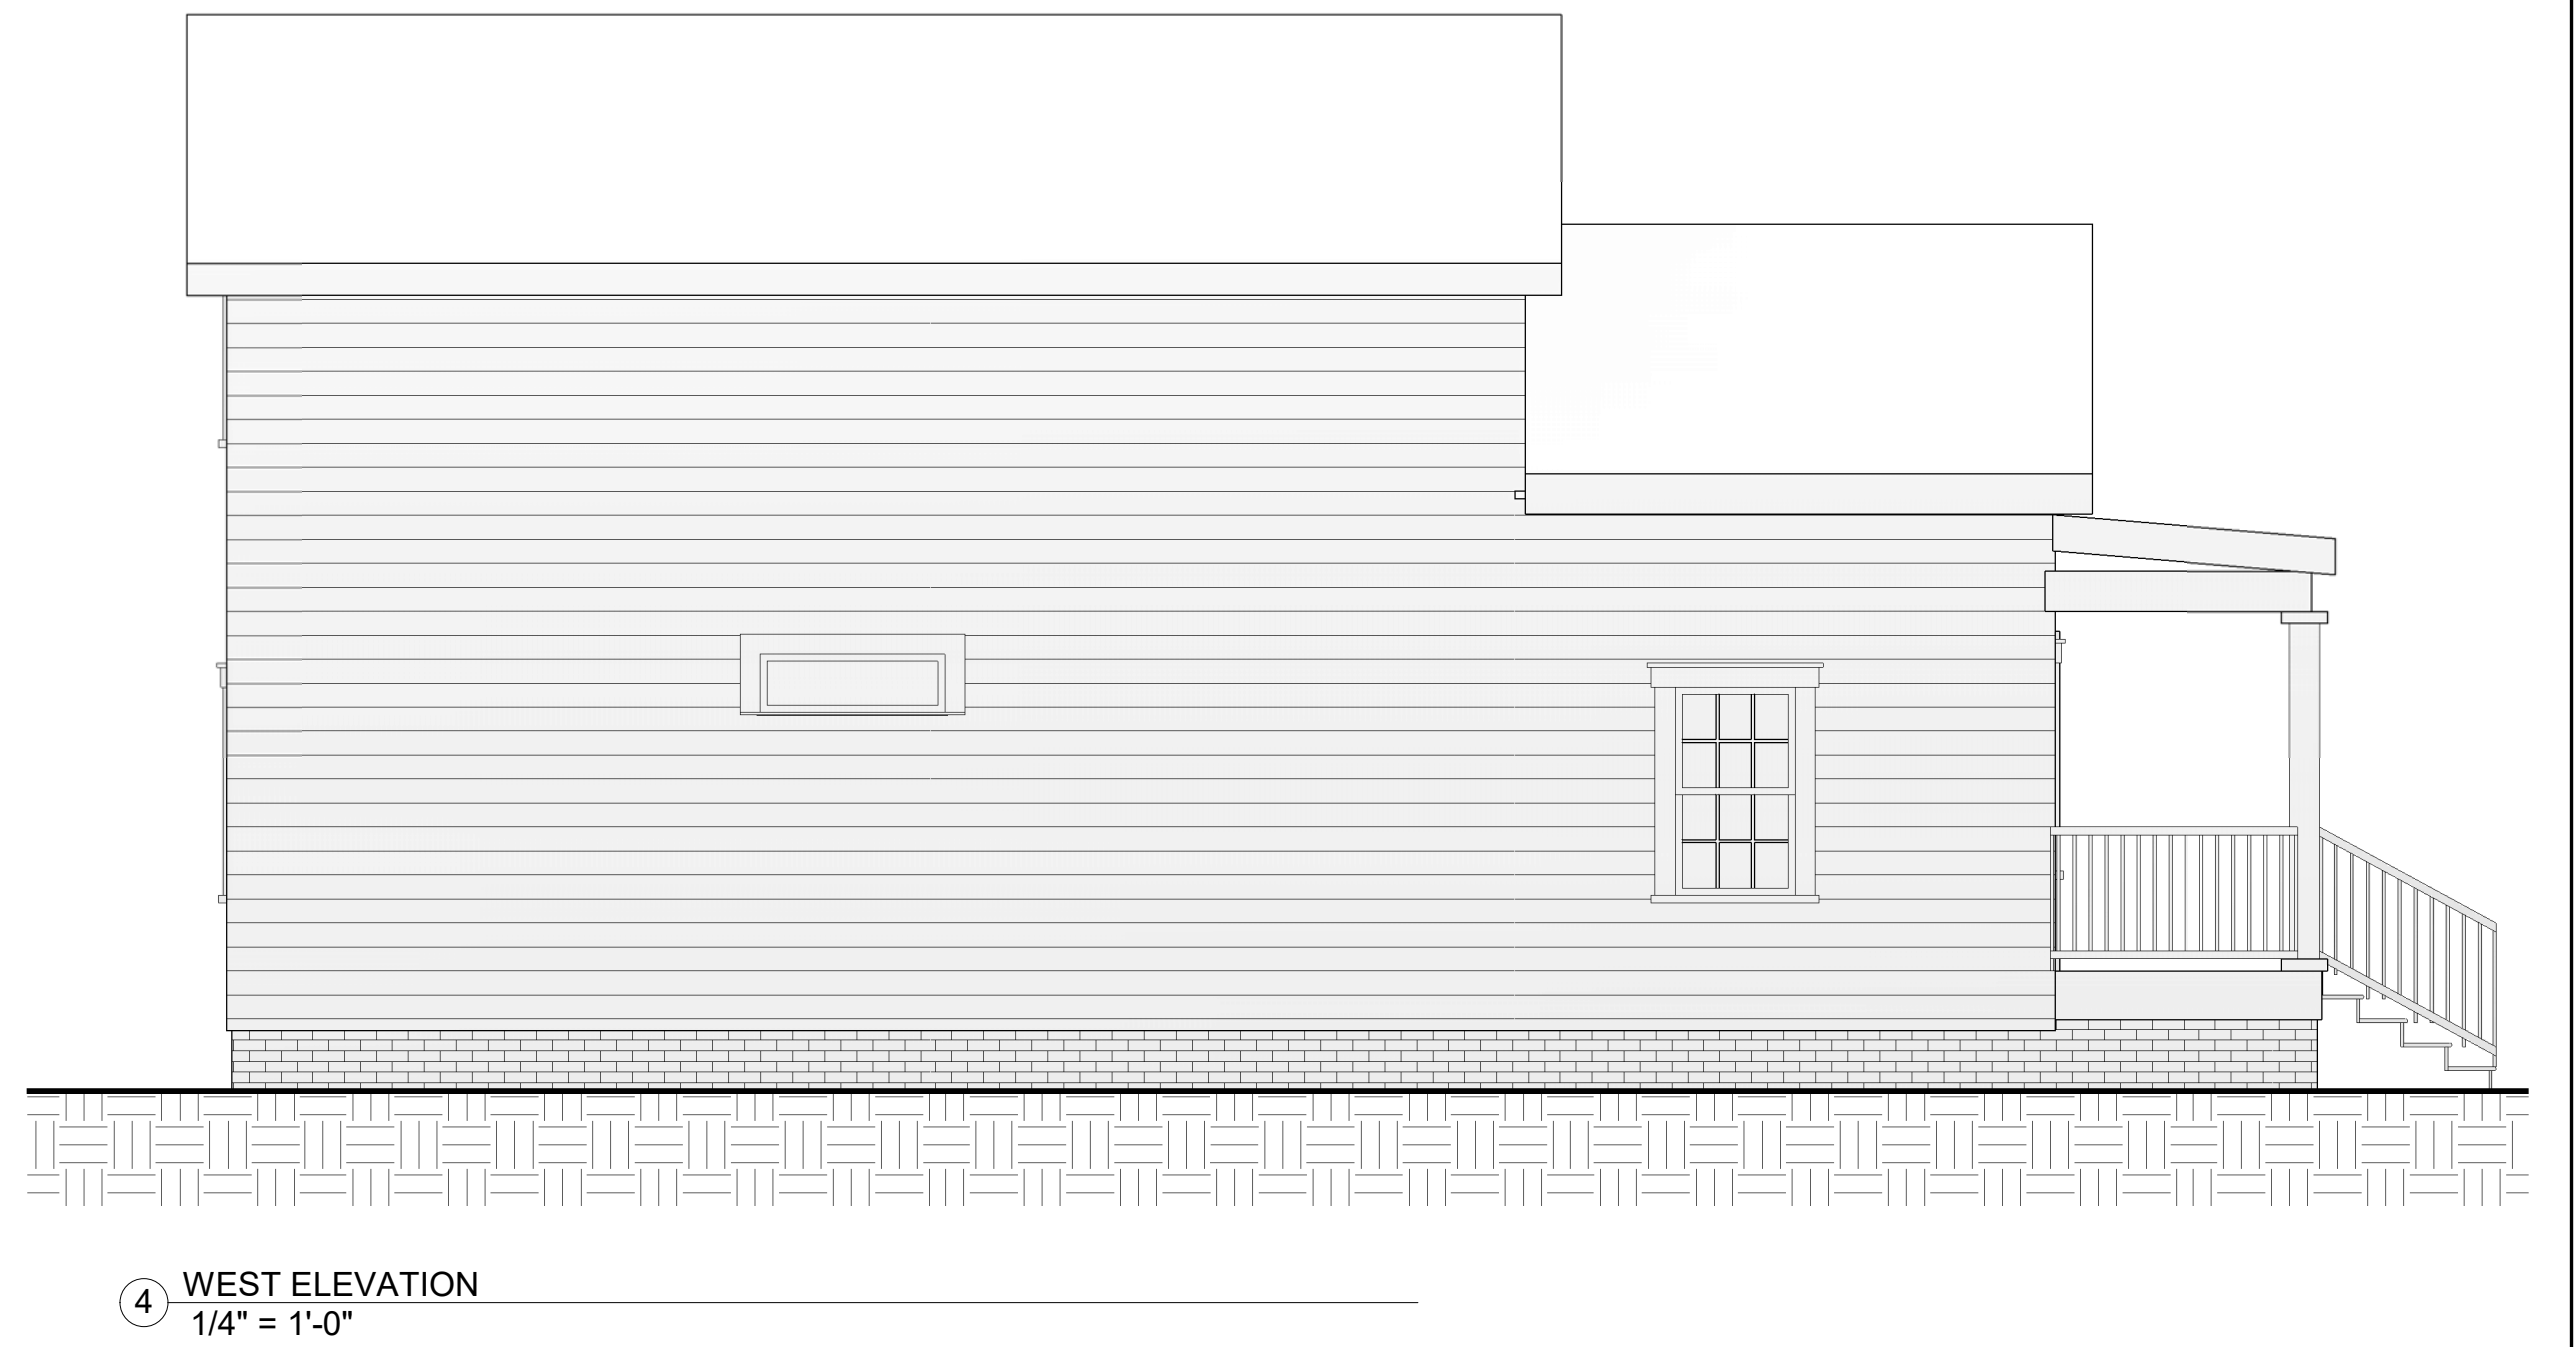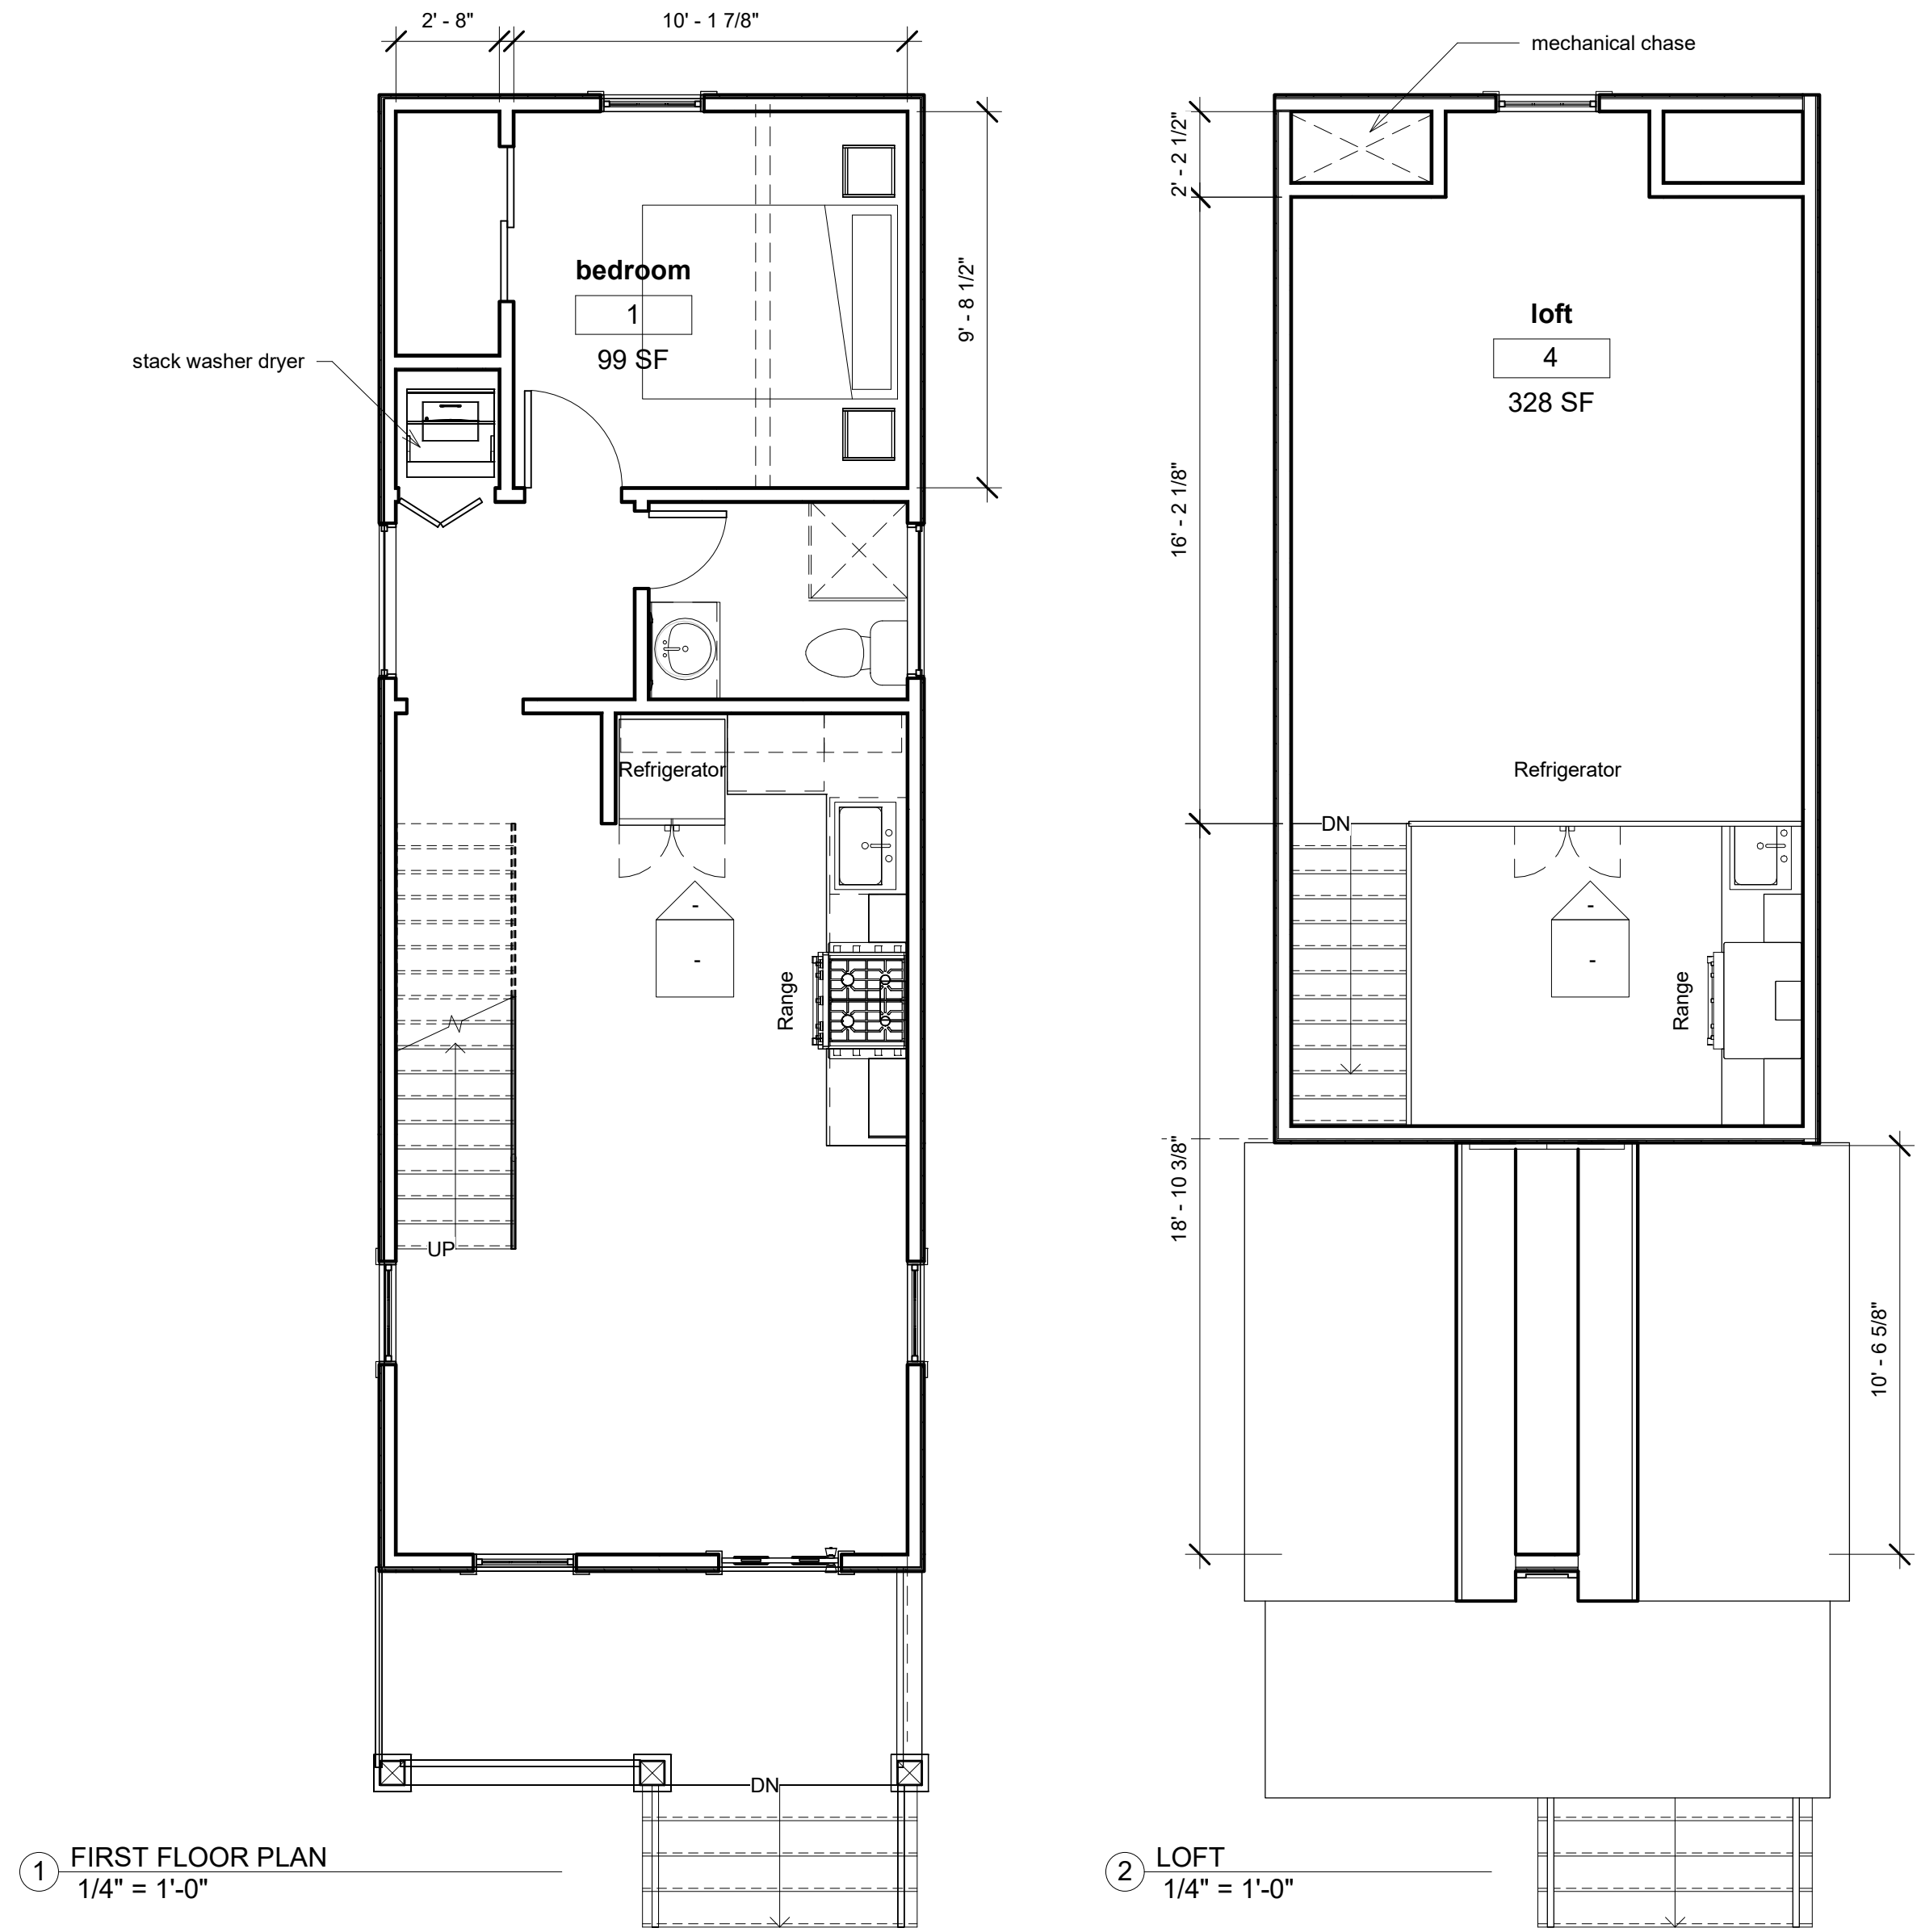

SHOTGUN HOUSE



DESIGNER:
DesignSignatures
Robert Comery

DATE: APRIL 29th 2020
DESIGN: 6
DRAWN: Author
REVIEW: Checker
REVISIONS
No. Date Description


FIRST FLOOR
PLAN AND
RENDERINGS

A01


SHEET OF

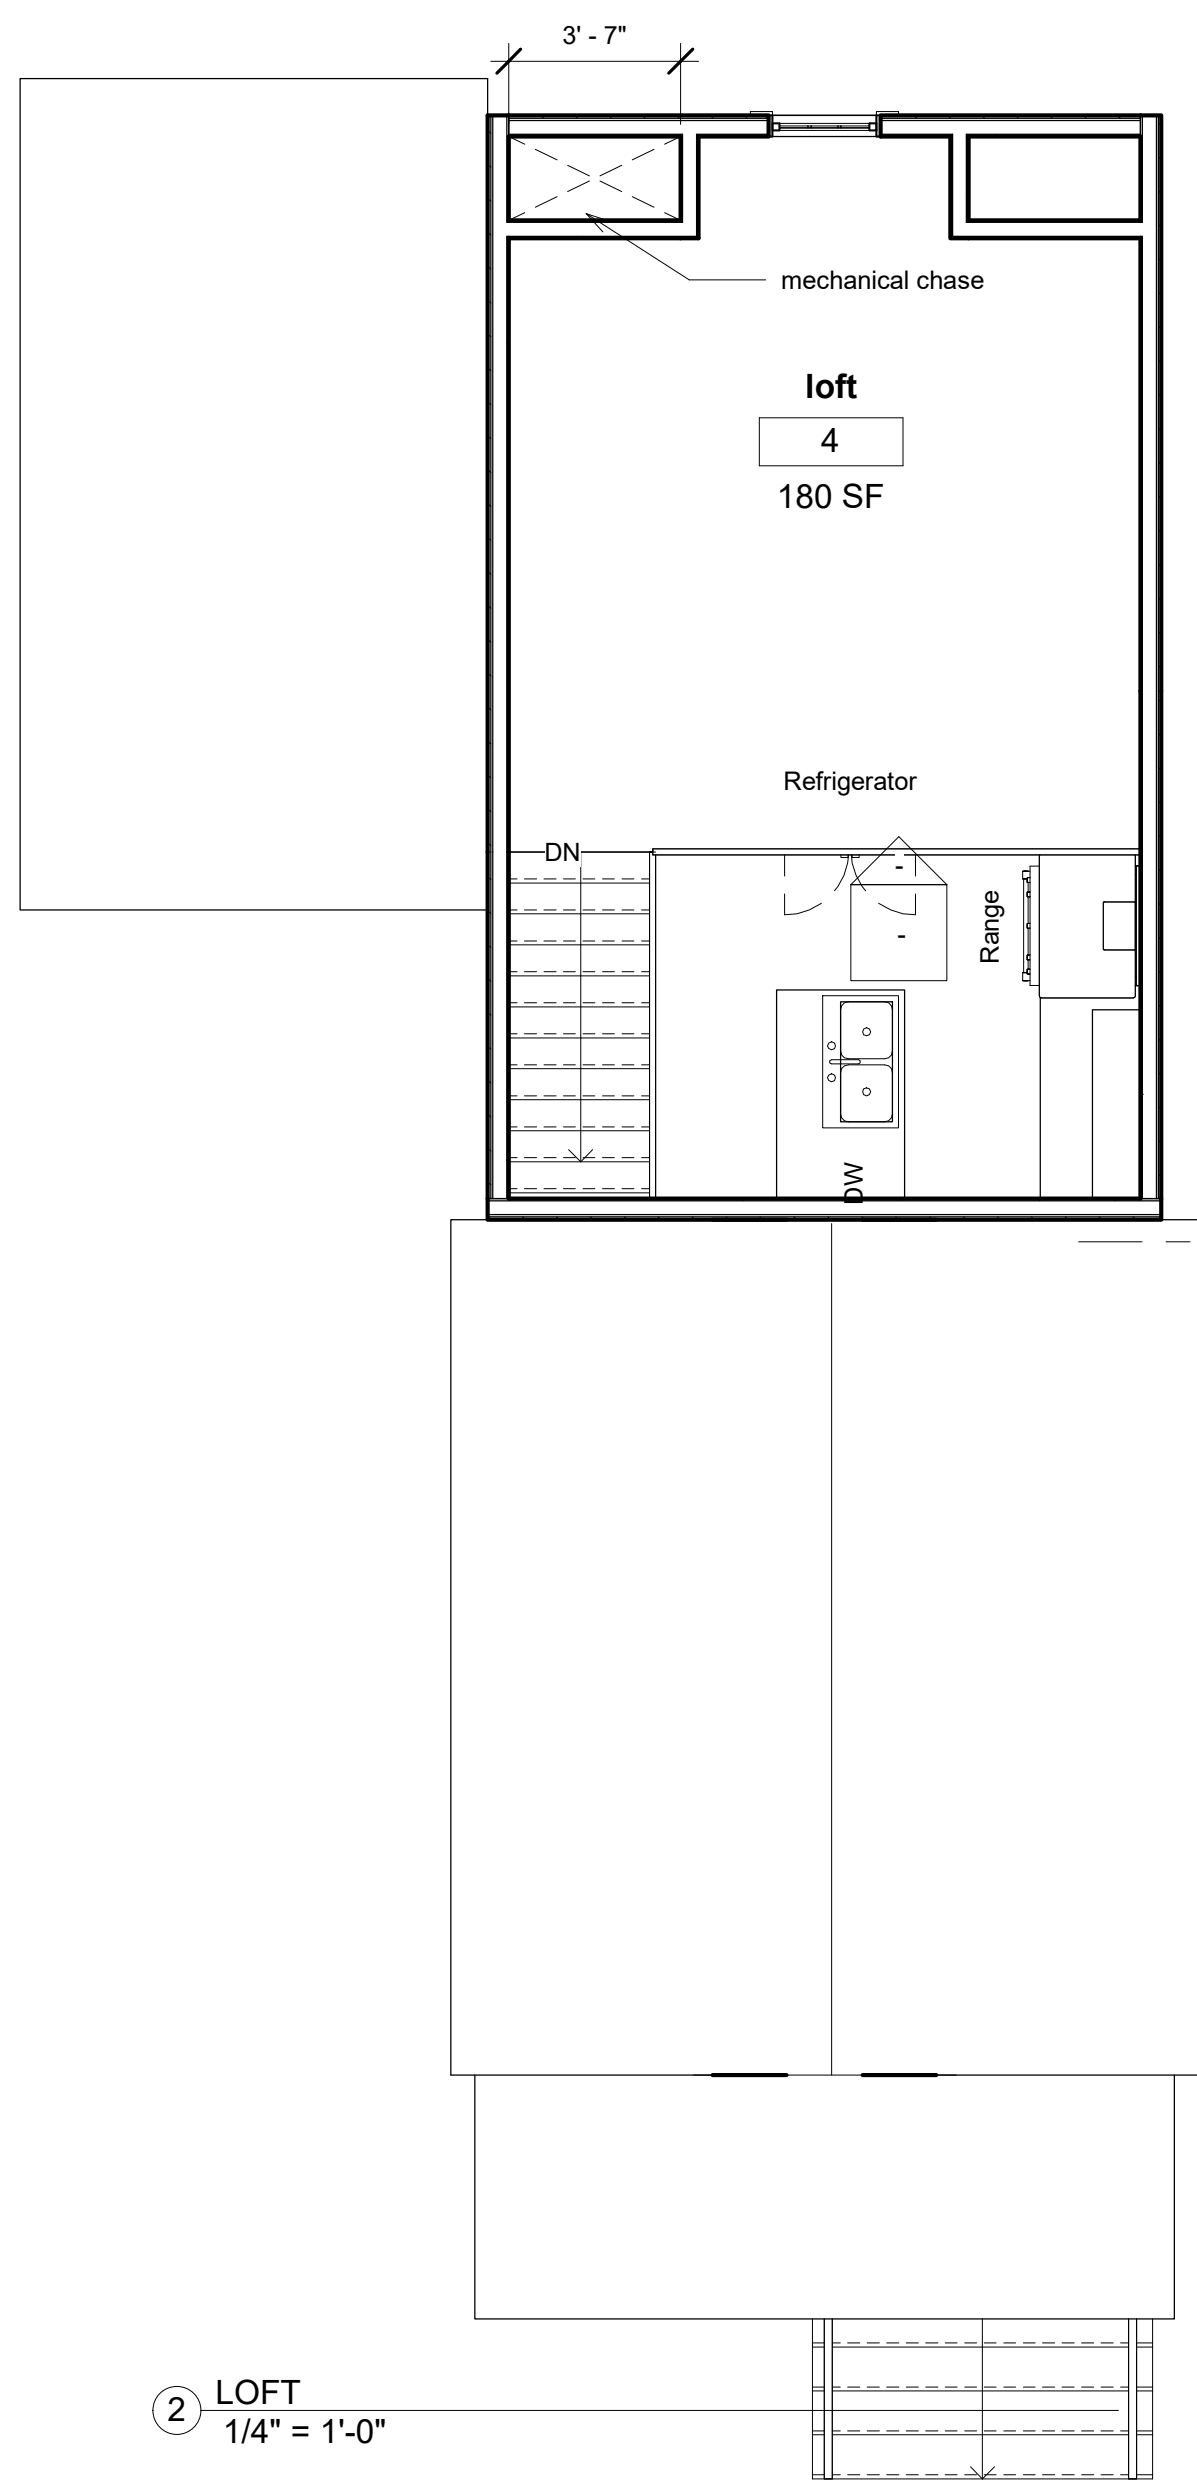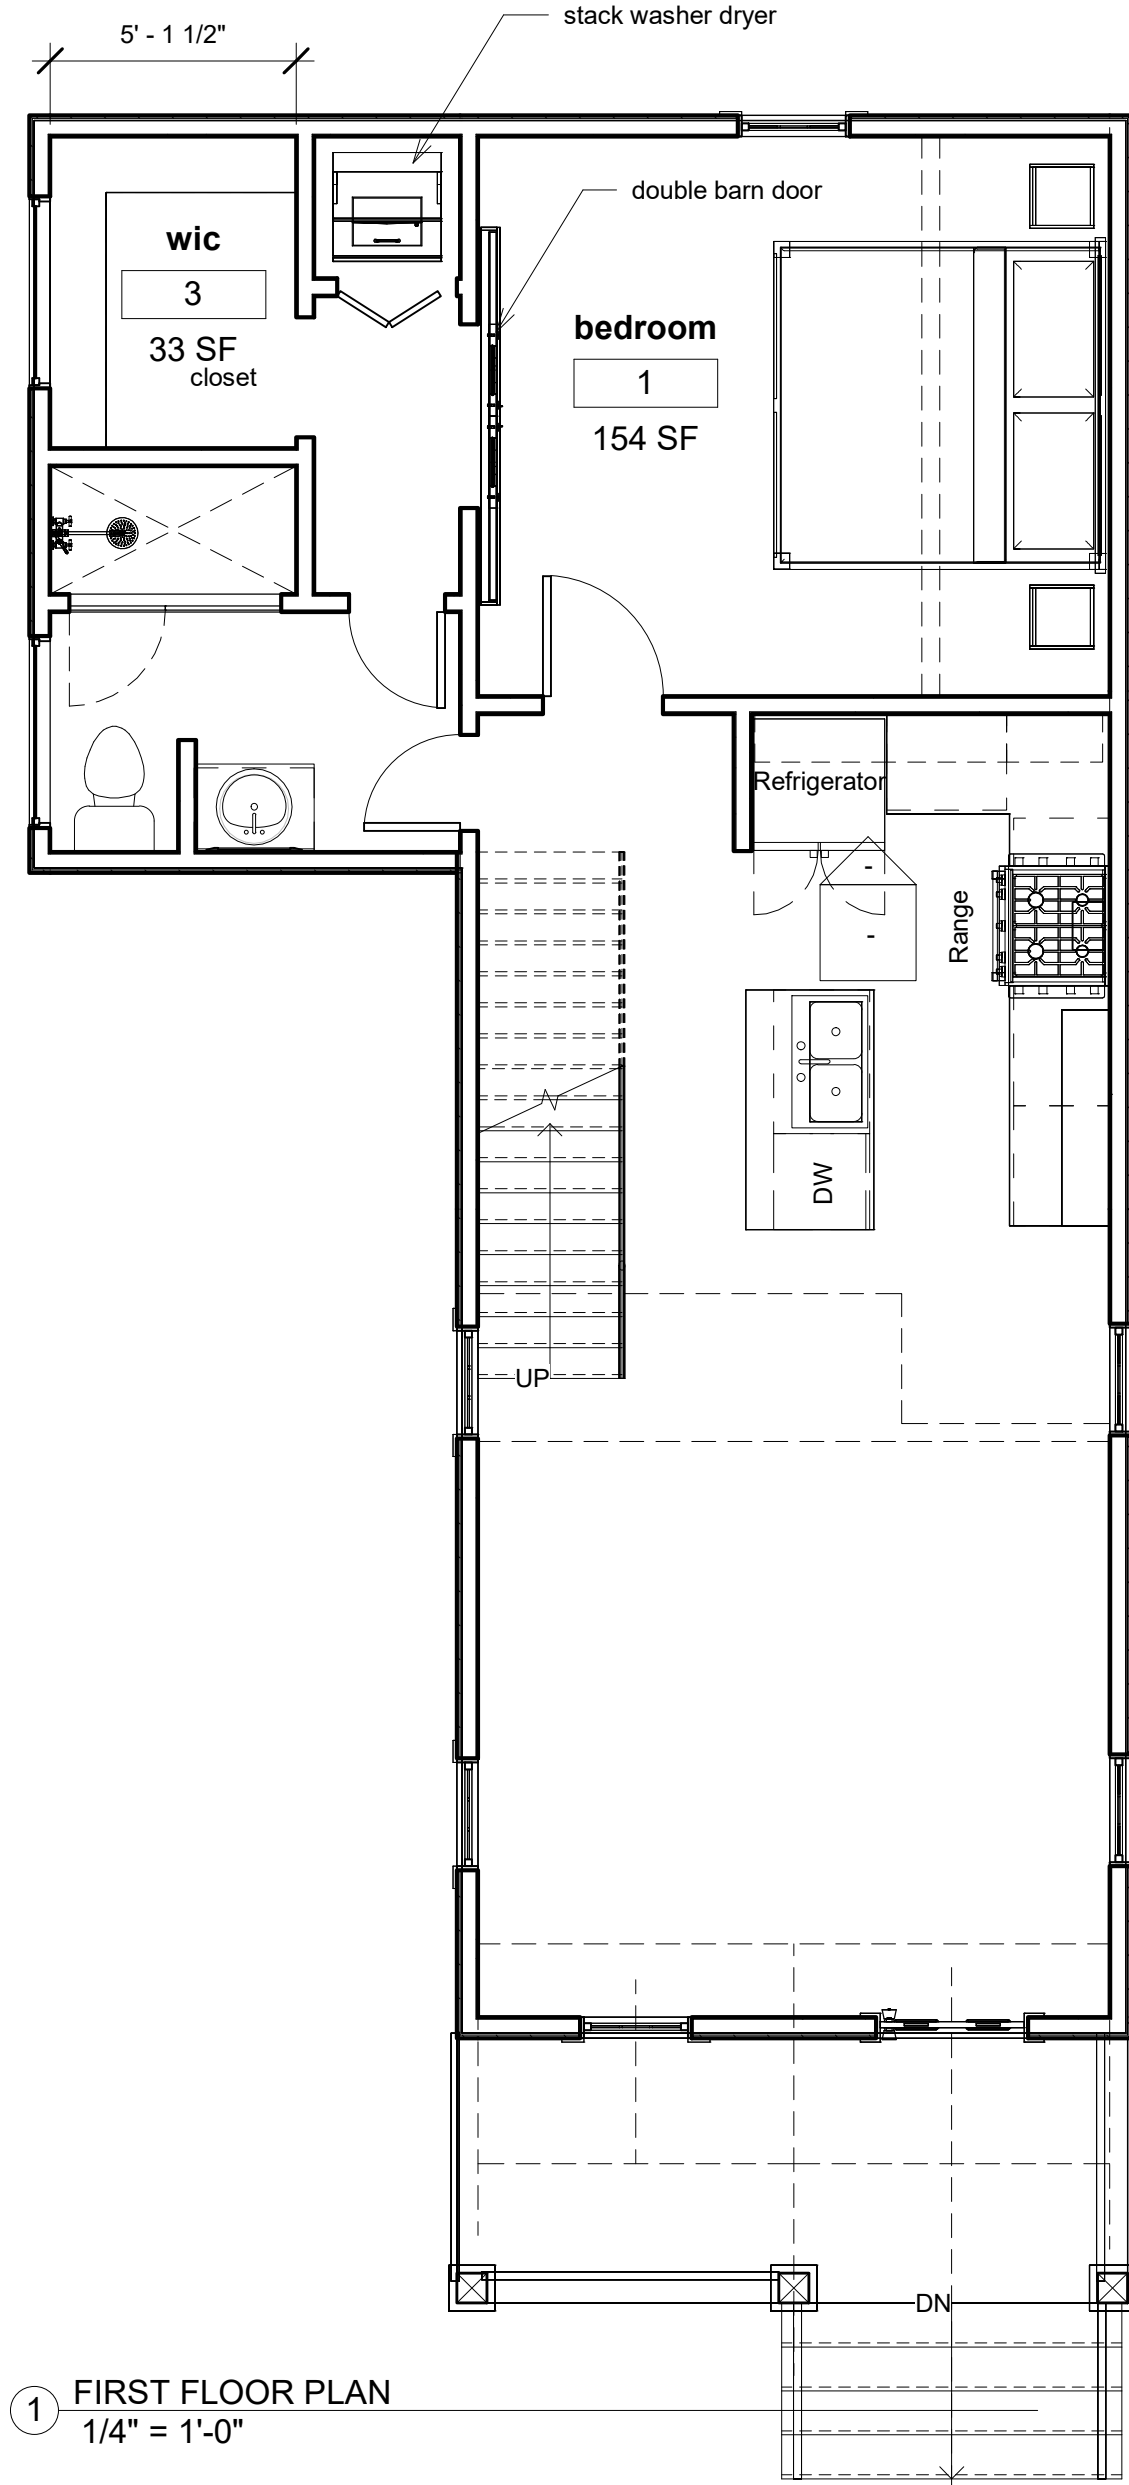

3 SOUTH ELEVATION
1/4" = 1'-0"

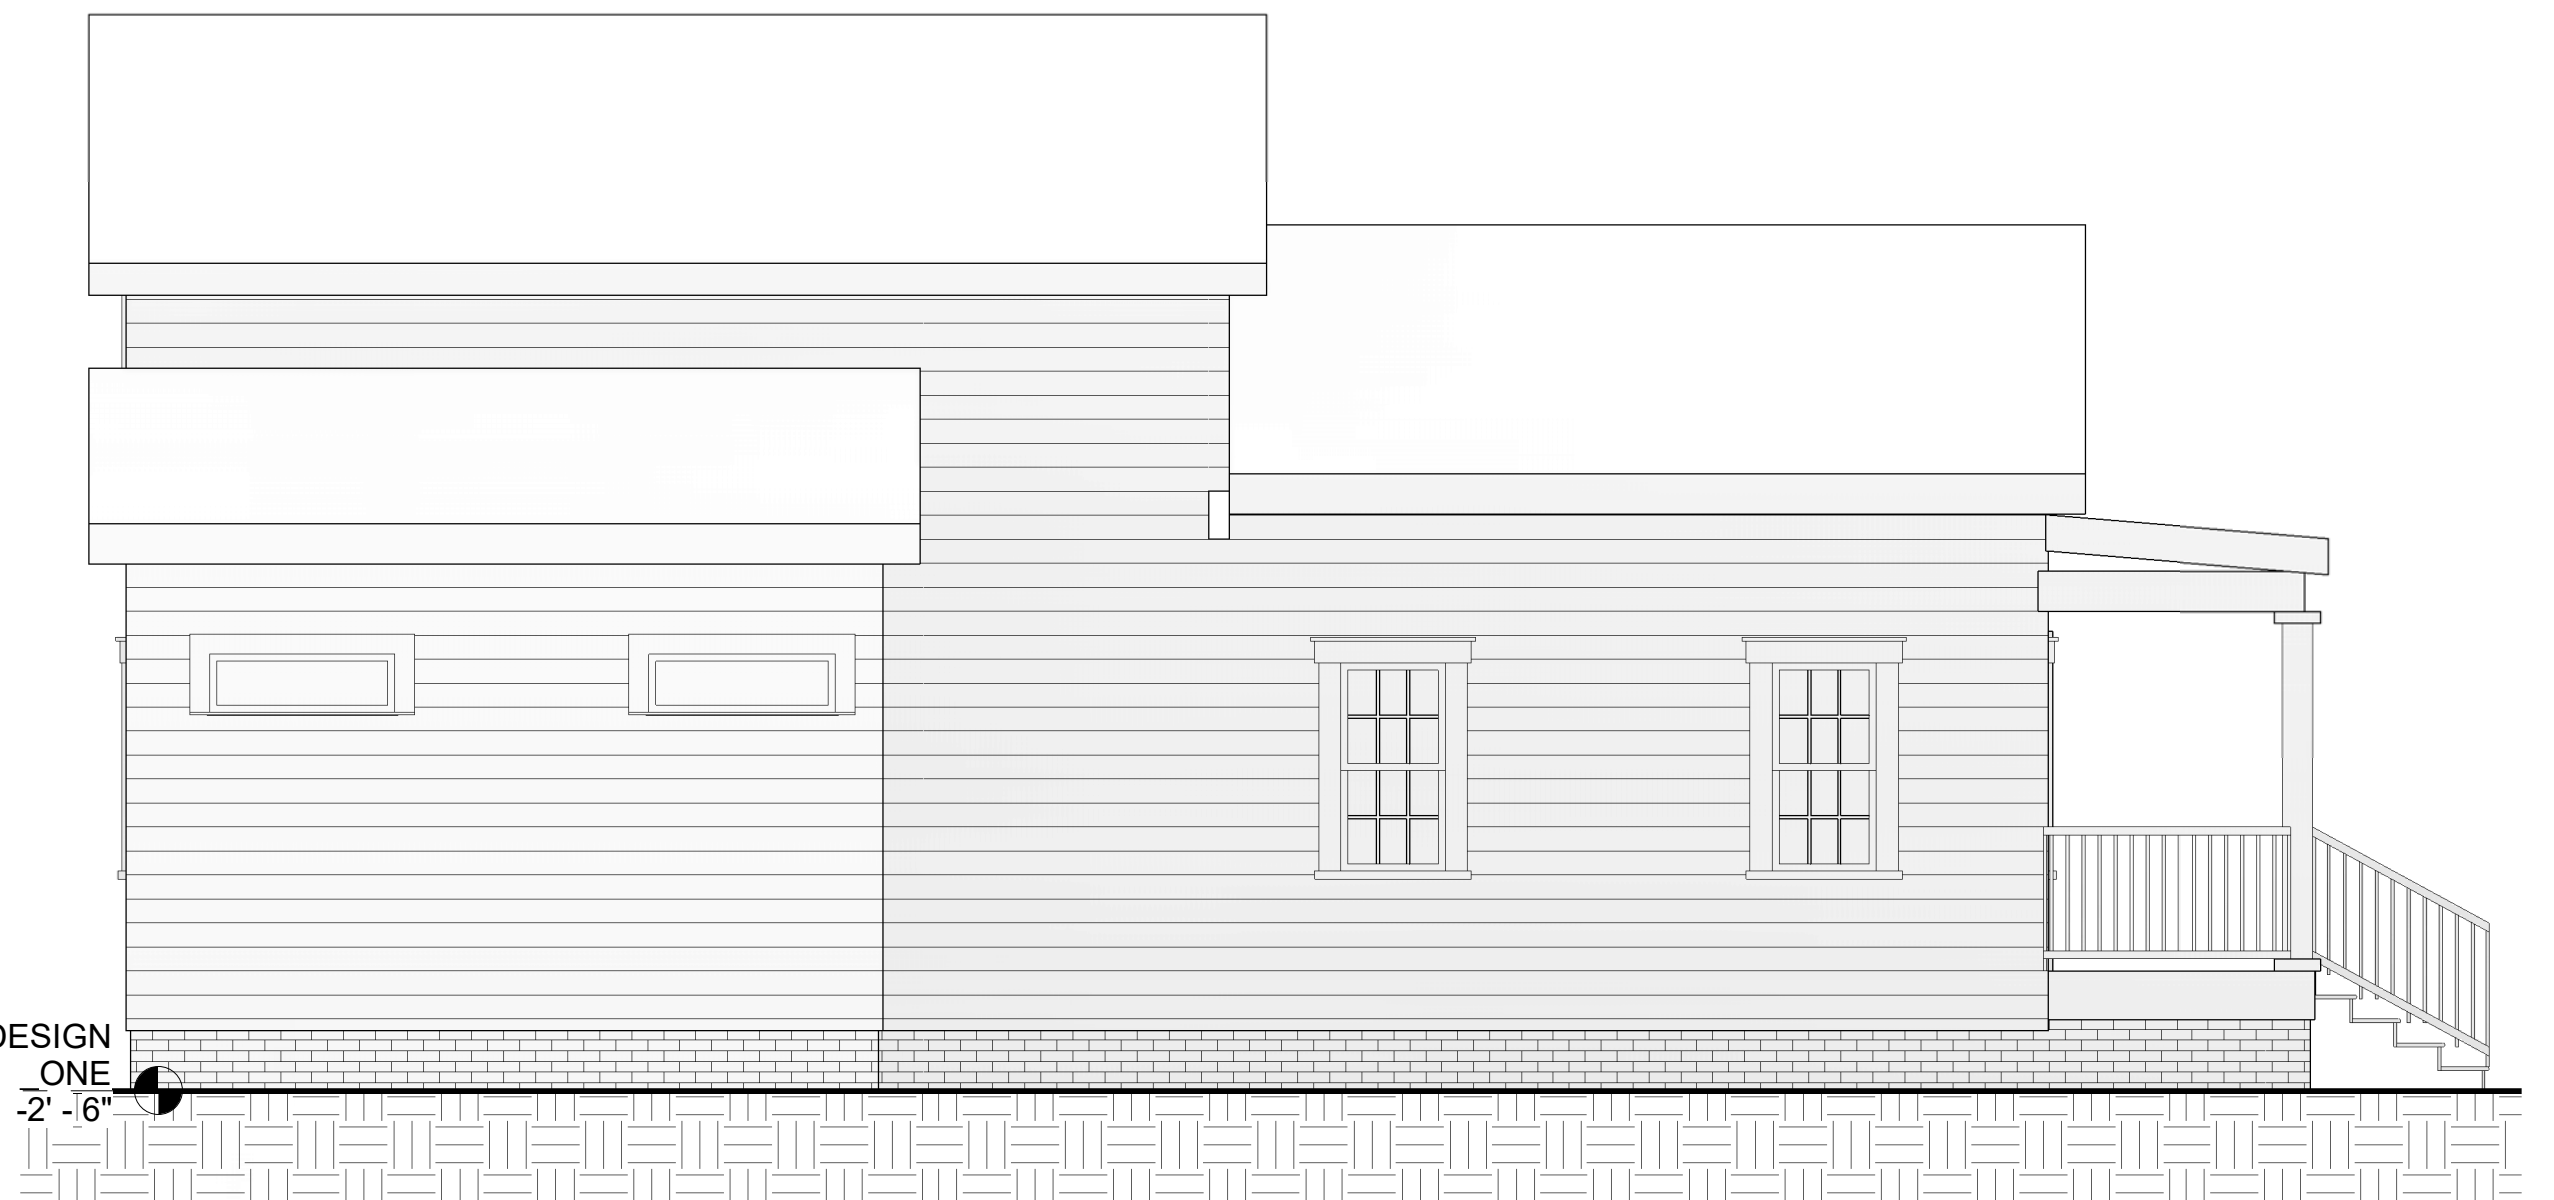

4 WEST ELEVATION
1/4" = 1'-0"

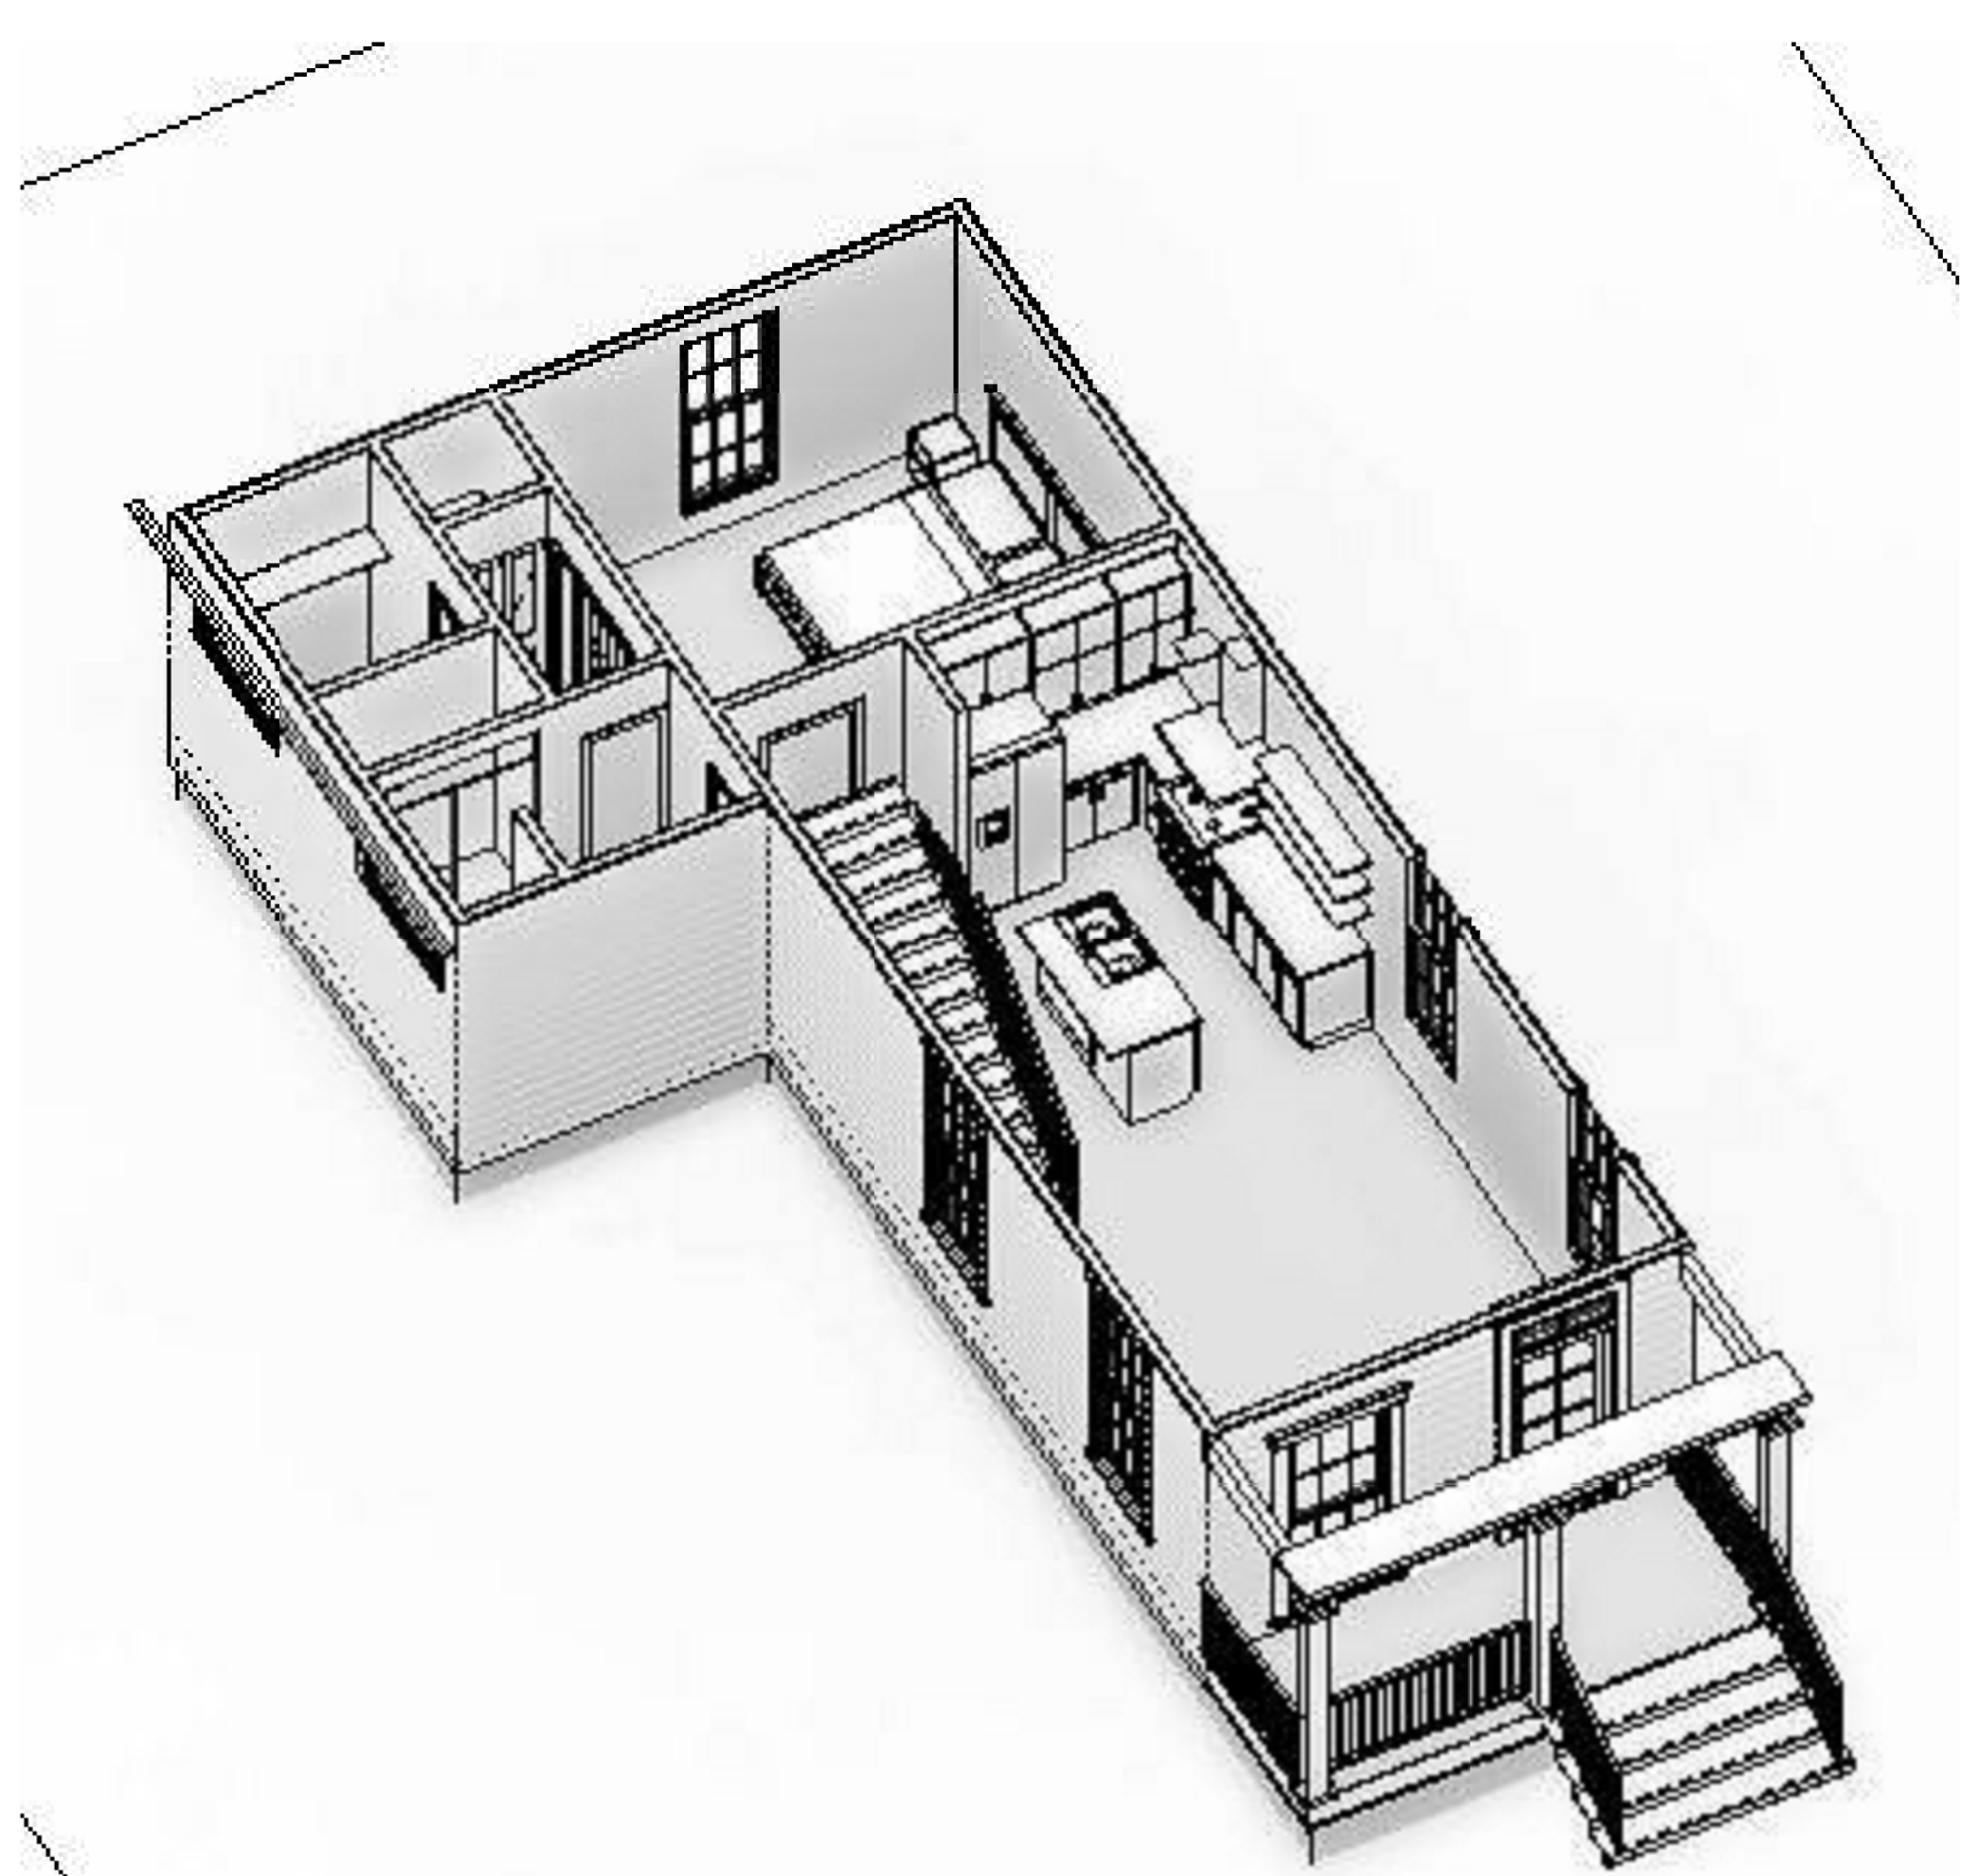

SHOTGUN HOUSE


DESIGNER:
DesignSignatures
Robert Comery

DATE: APRIL 29th 2020
DESIGN: 6
DRAWN: Author
REVIEW: Checker
REVISIONS
No. Date Description


FIRST FLOOR
PLAN AND
RENDERINGS

A01

SHEET OF

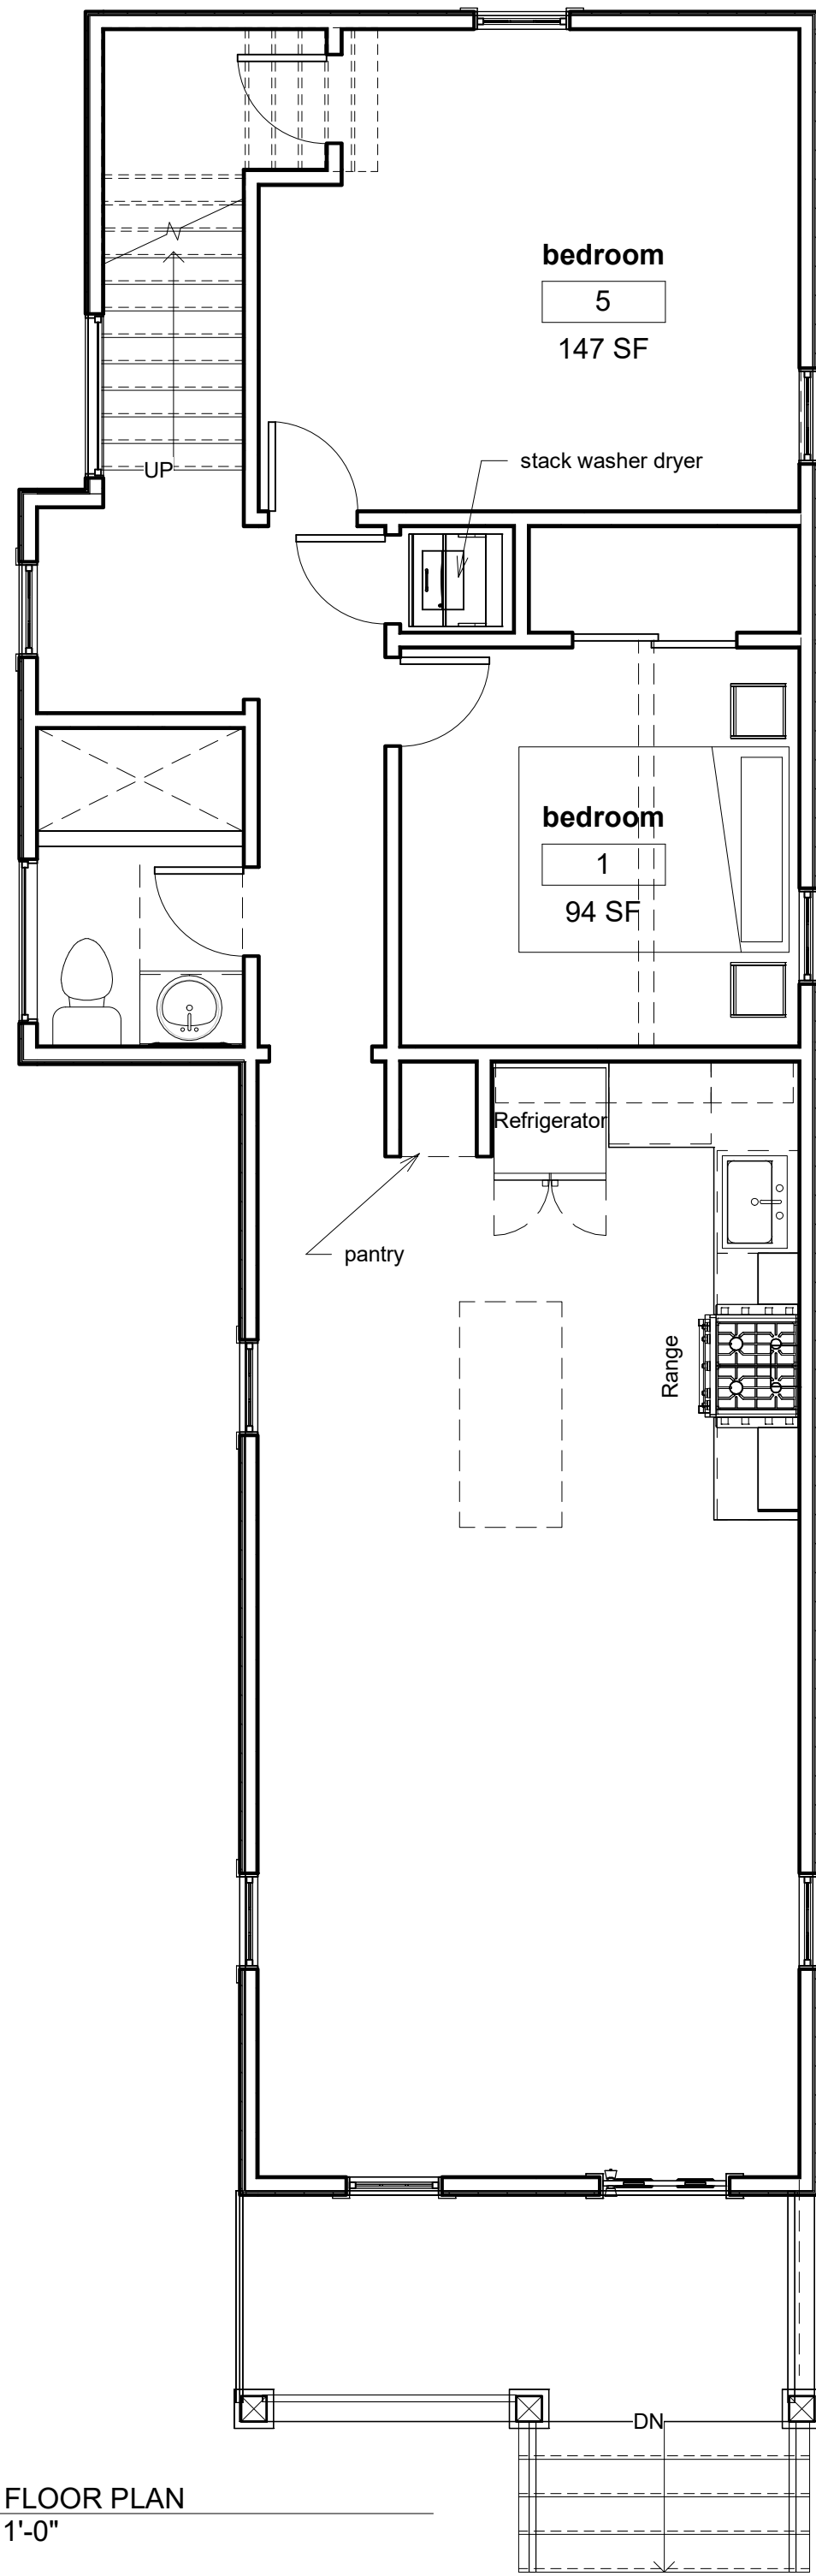

1 FIRST FLOOR PLAN
1/4" = 1'-0"

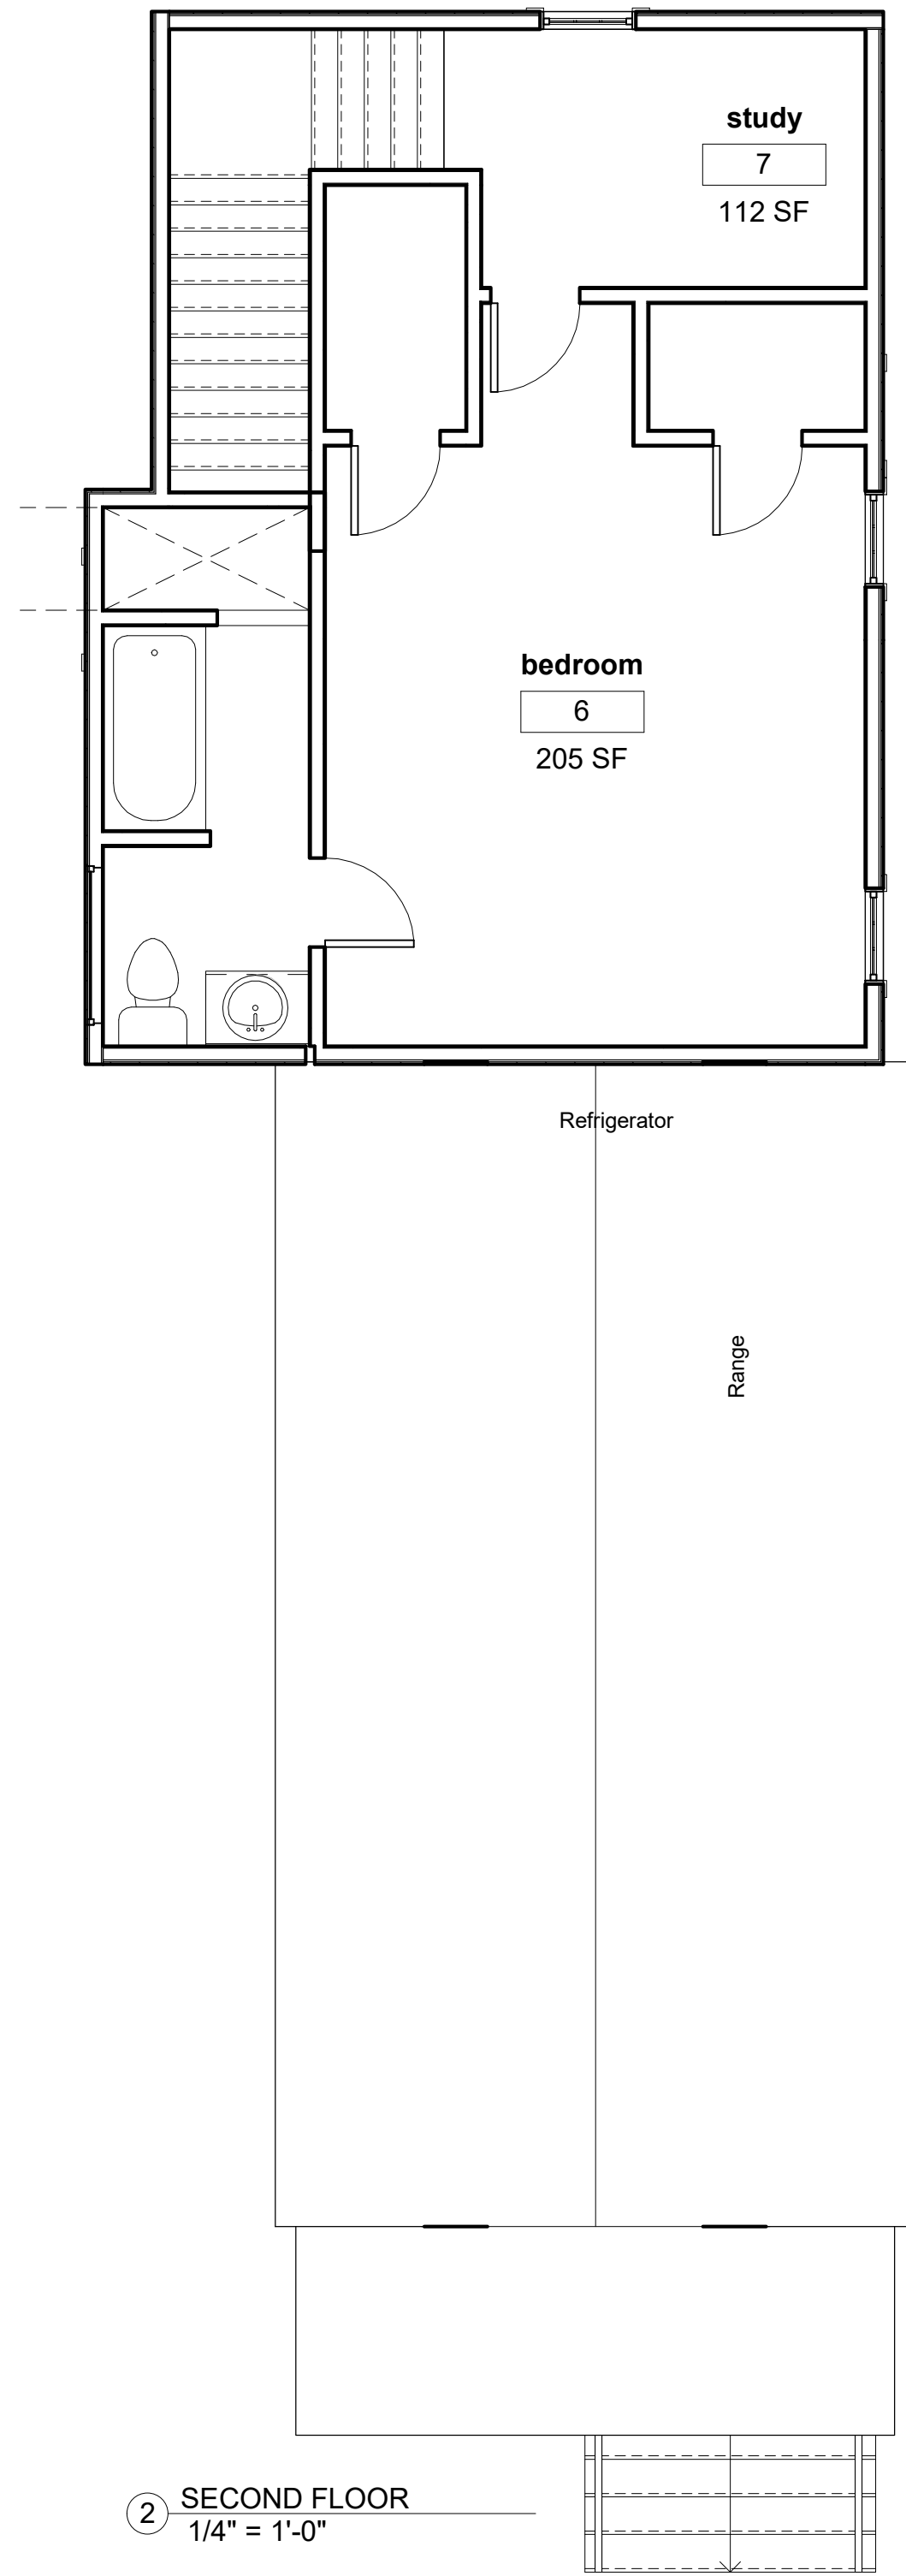

2 SECOND FLOOR
1/4" = 1'-0"



3 WEST ELEVATION
1/4" = 1'-0"



SHOTGUN HOUSE


DESIGNER:
DesignSignatures
Robert Comery

DATE: APRIL 29th 2020
DESIGN: 6
DRAWN: Author
REVIEW: Checker
REVISIONS
No. Date Description


FIRST FLOOR
PLAN AND
RENDERINGS
DESIGN OPTION 3
HOUSE 1

A01


SHEET OF

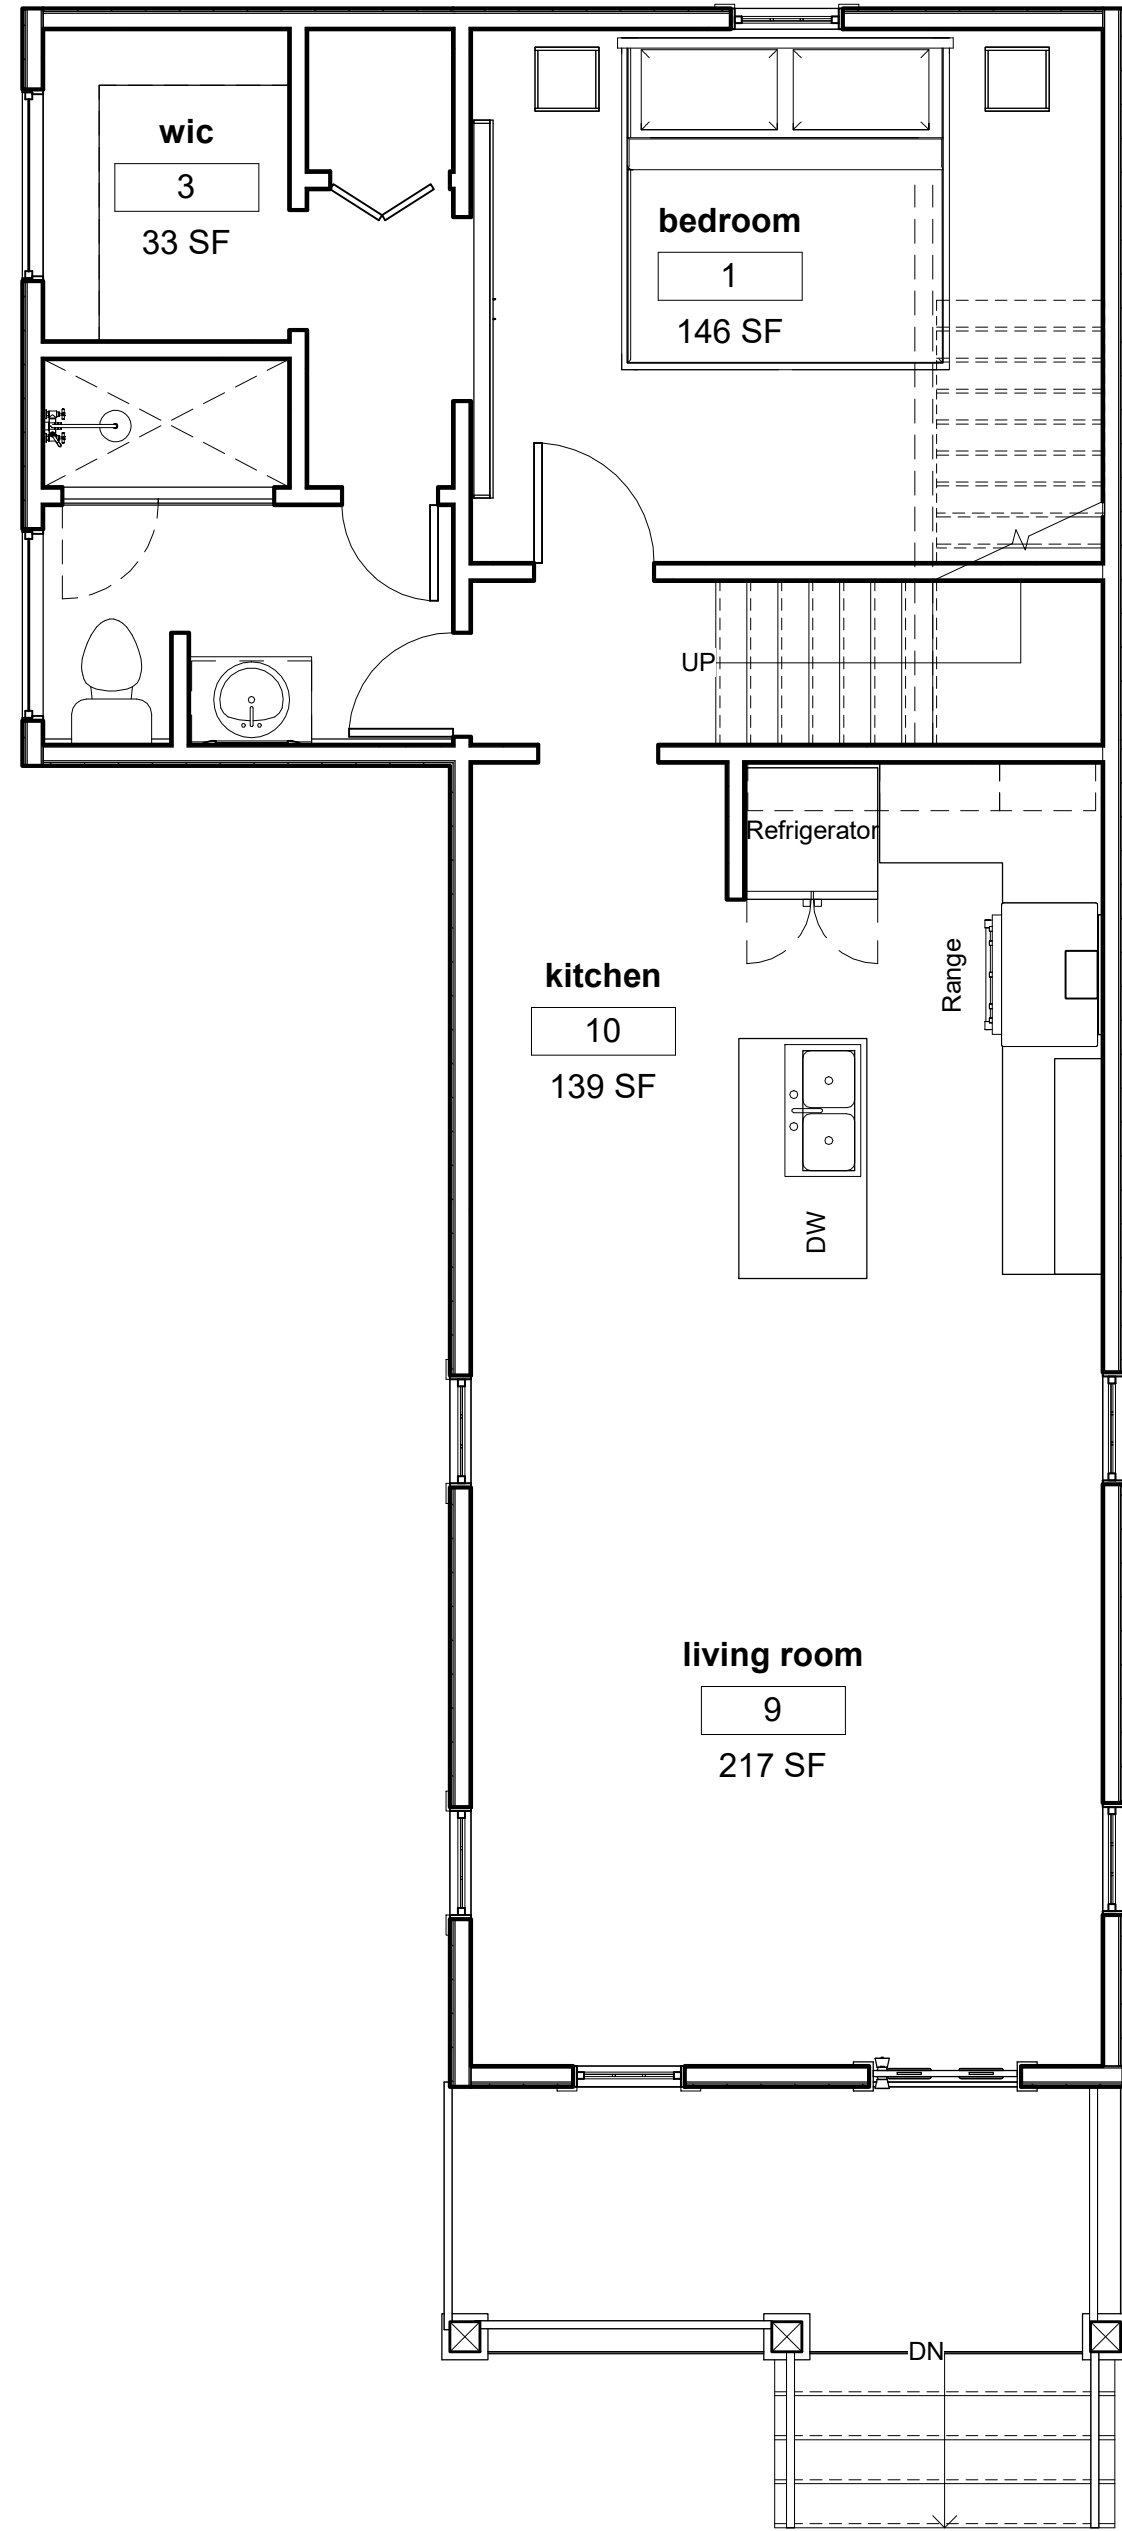


1 FIRST FLOOR PLAN
1/4" = 1'-0"

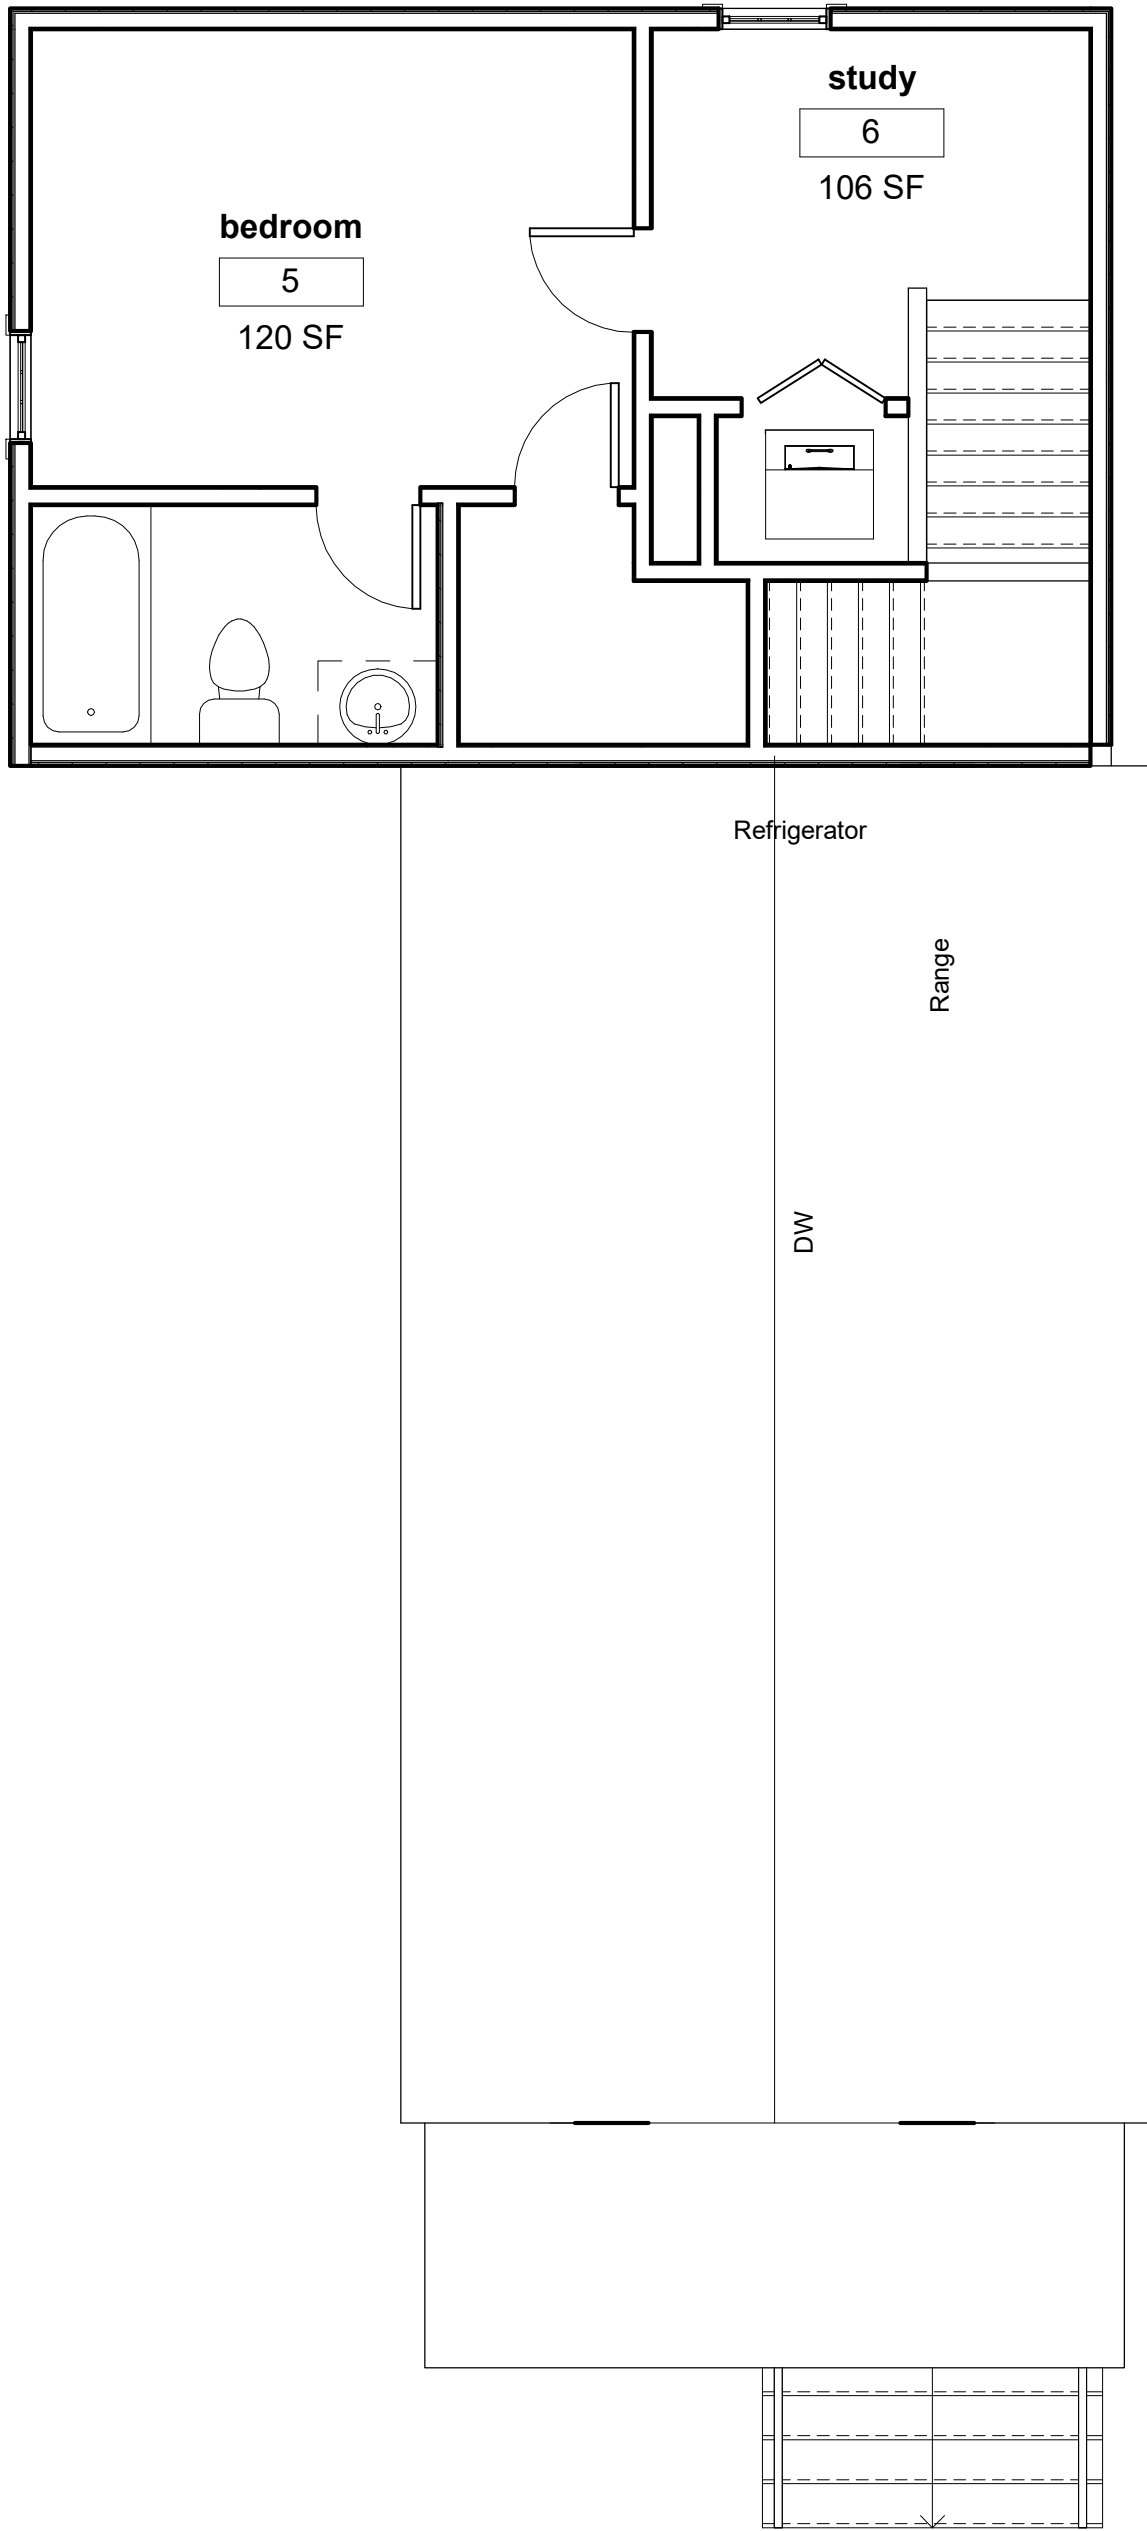

2 SECOND FLOOR PLAN
1/4" = 1'-0"

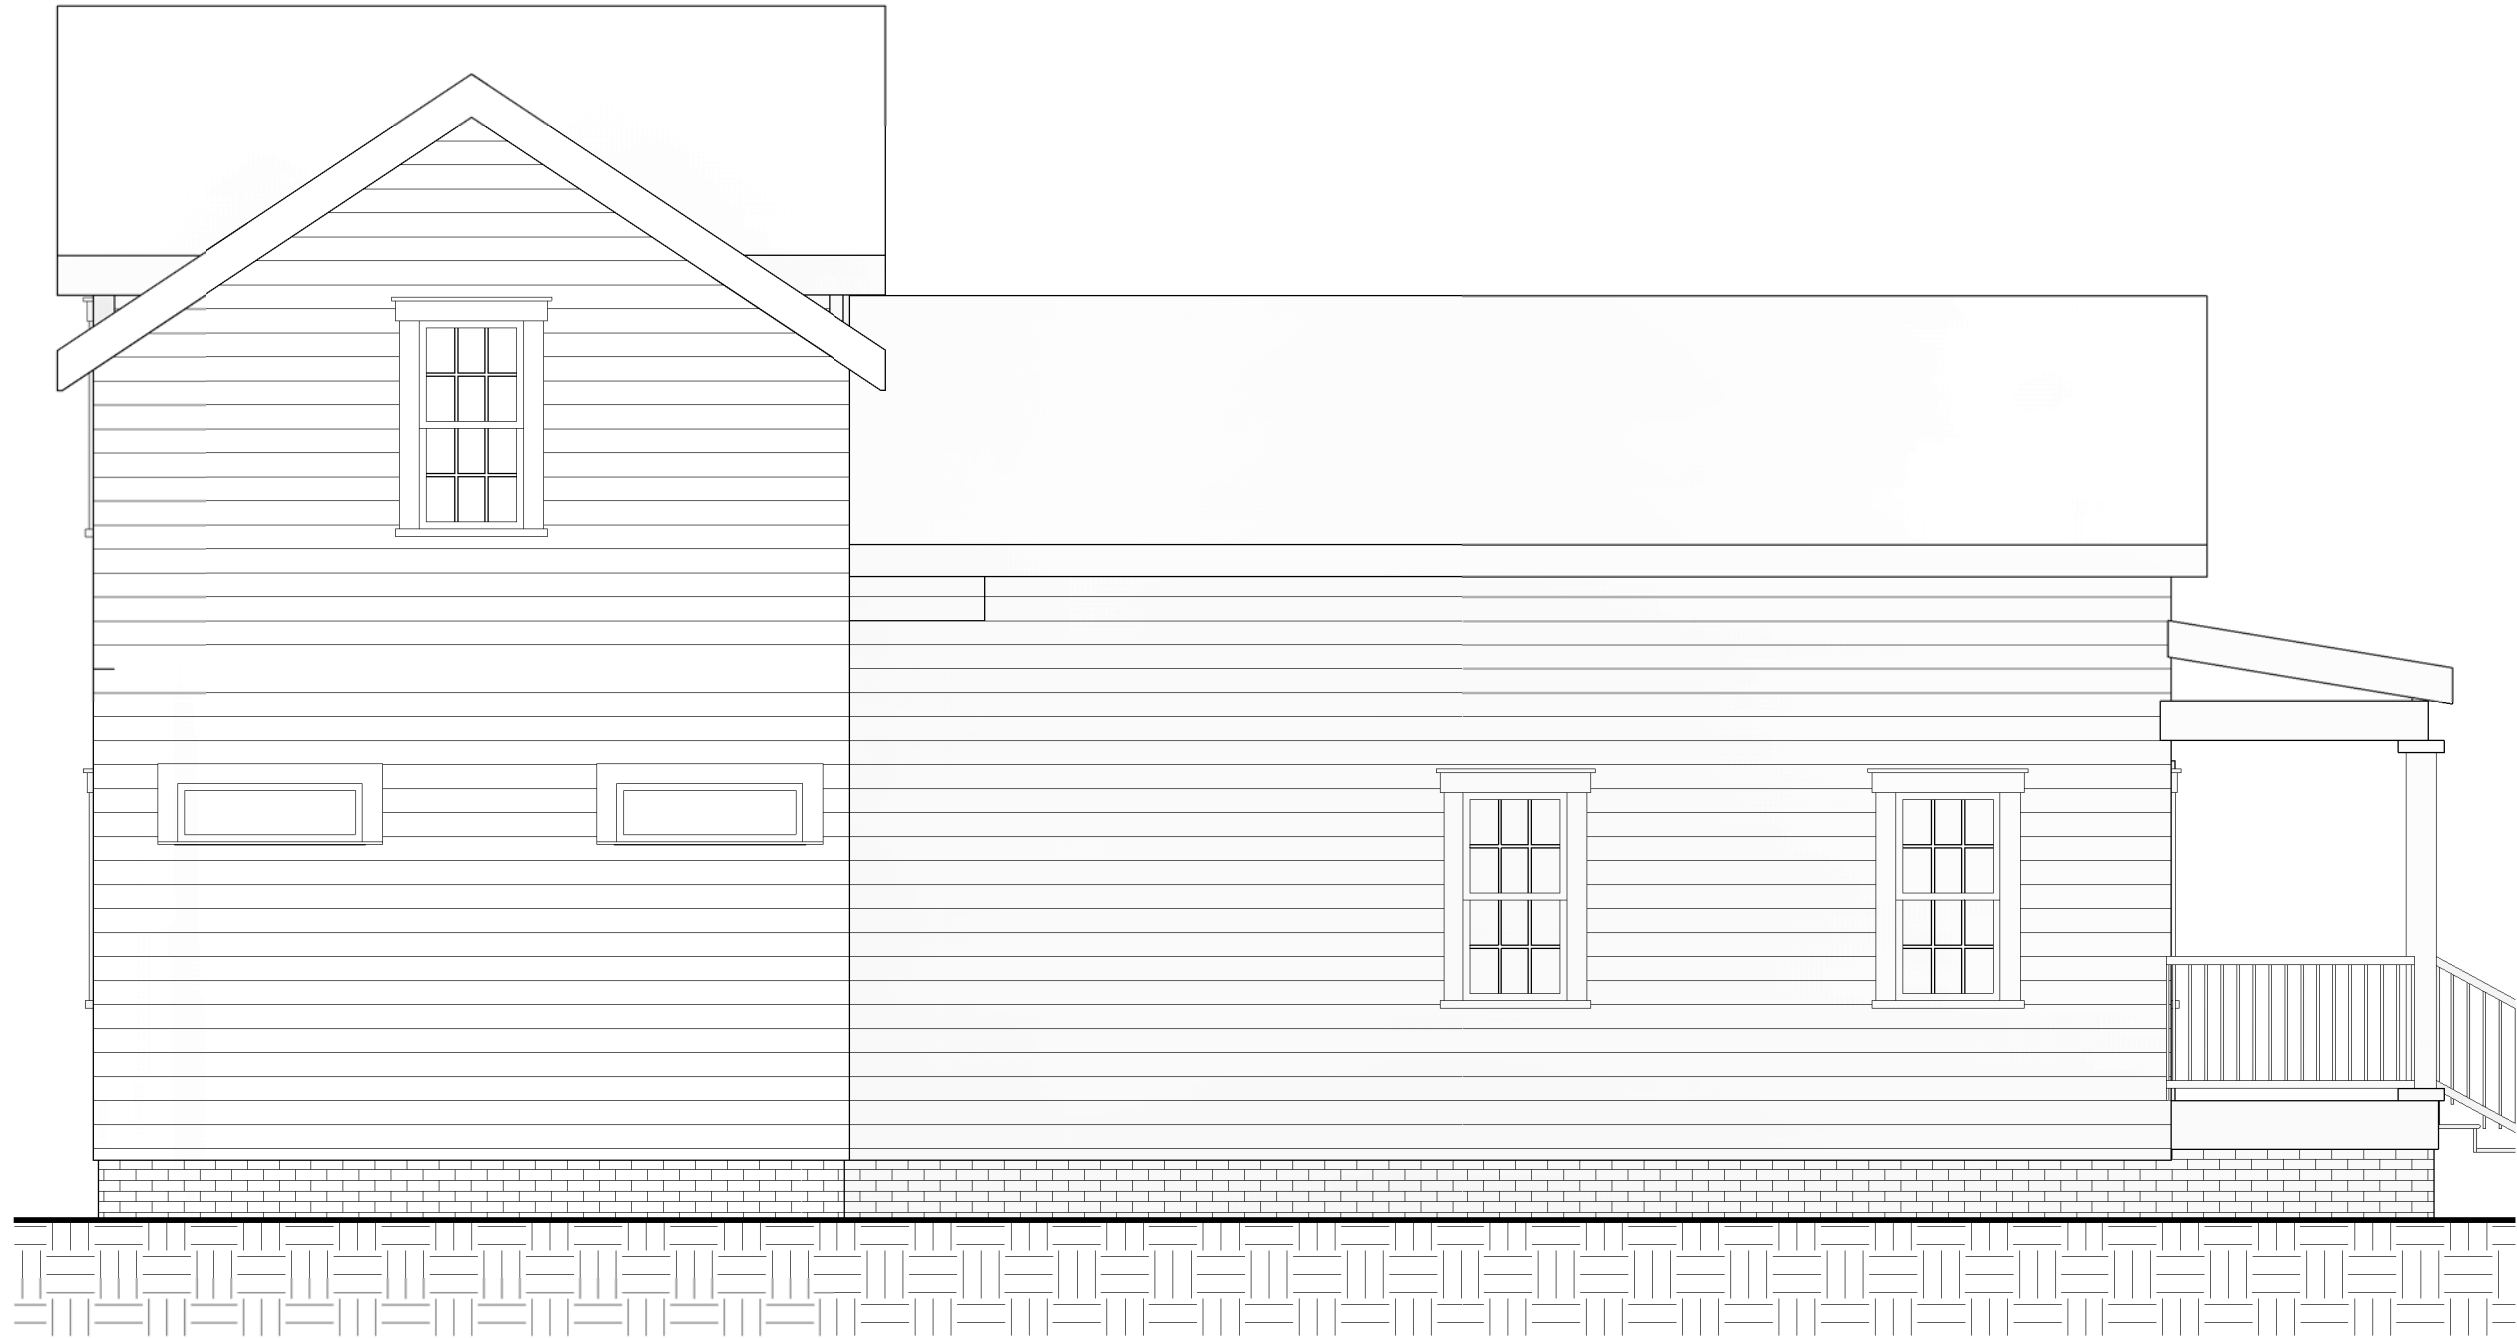

3 WEST ELEVATION
1/4" = 1'-0"

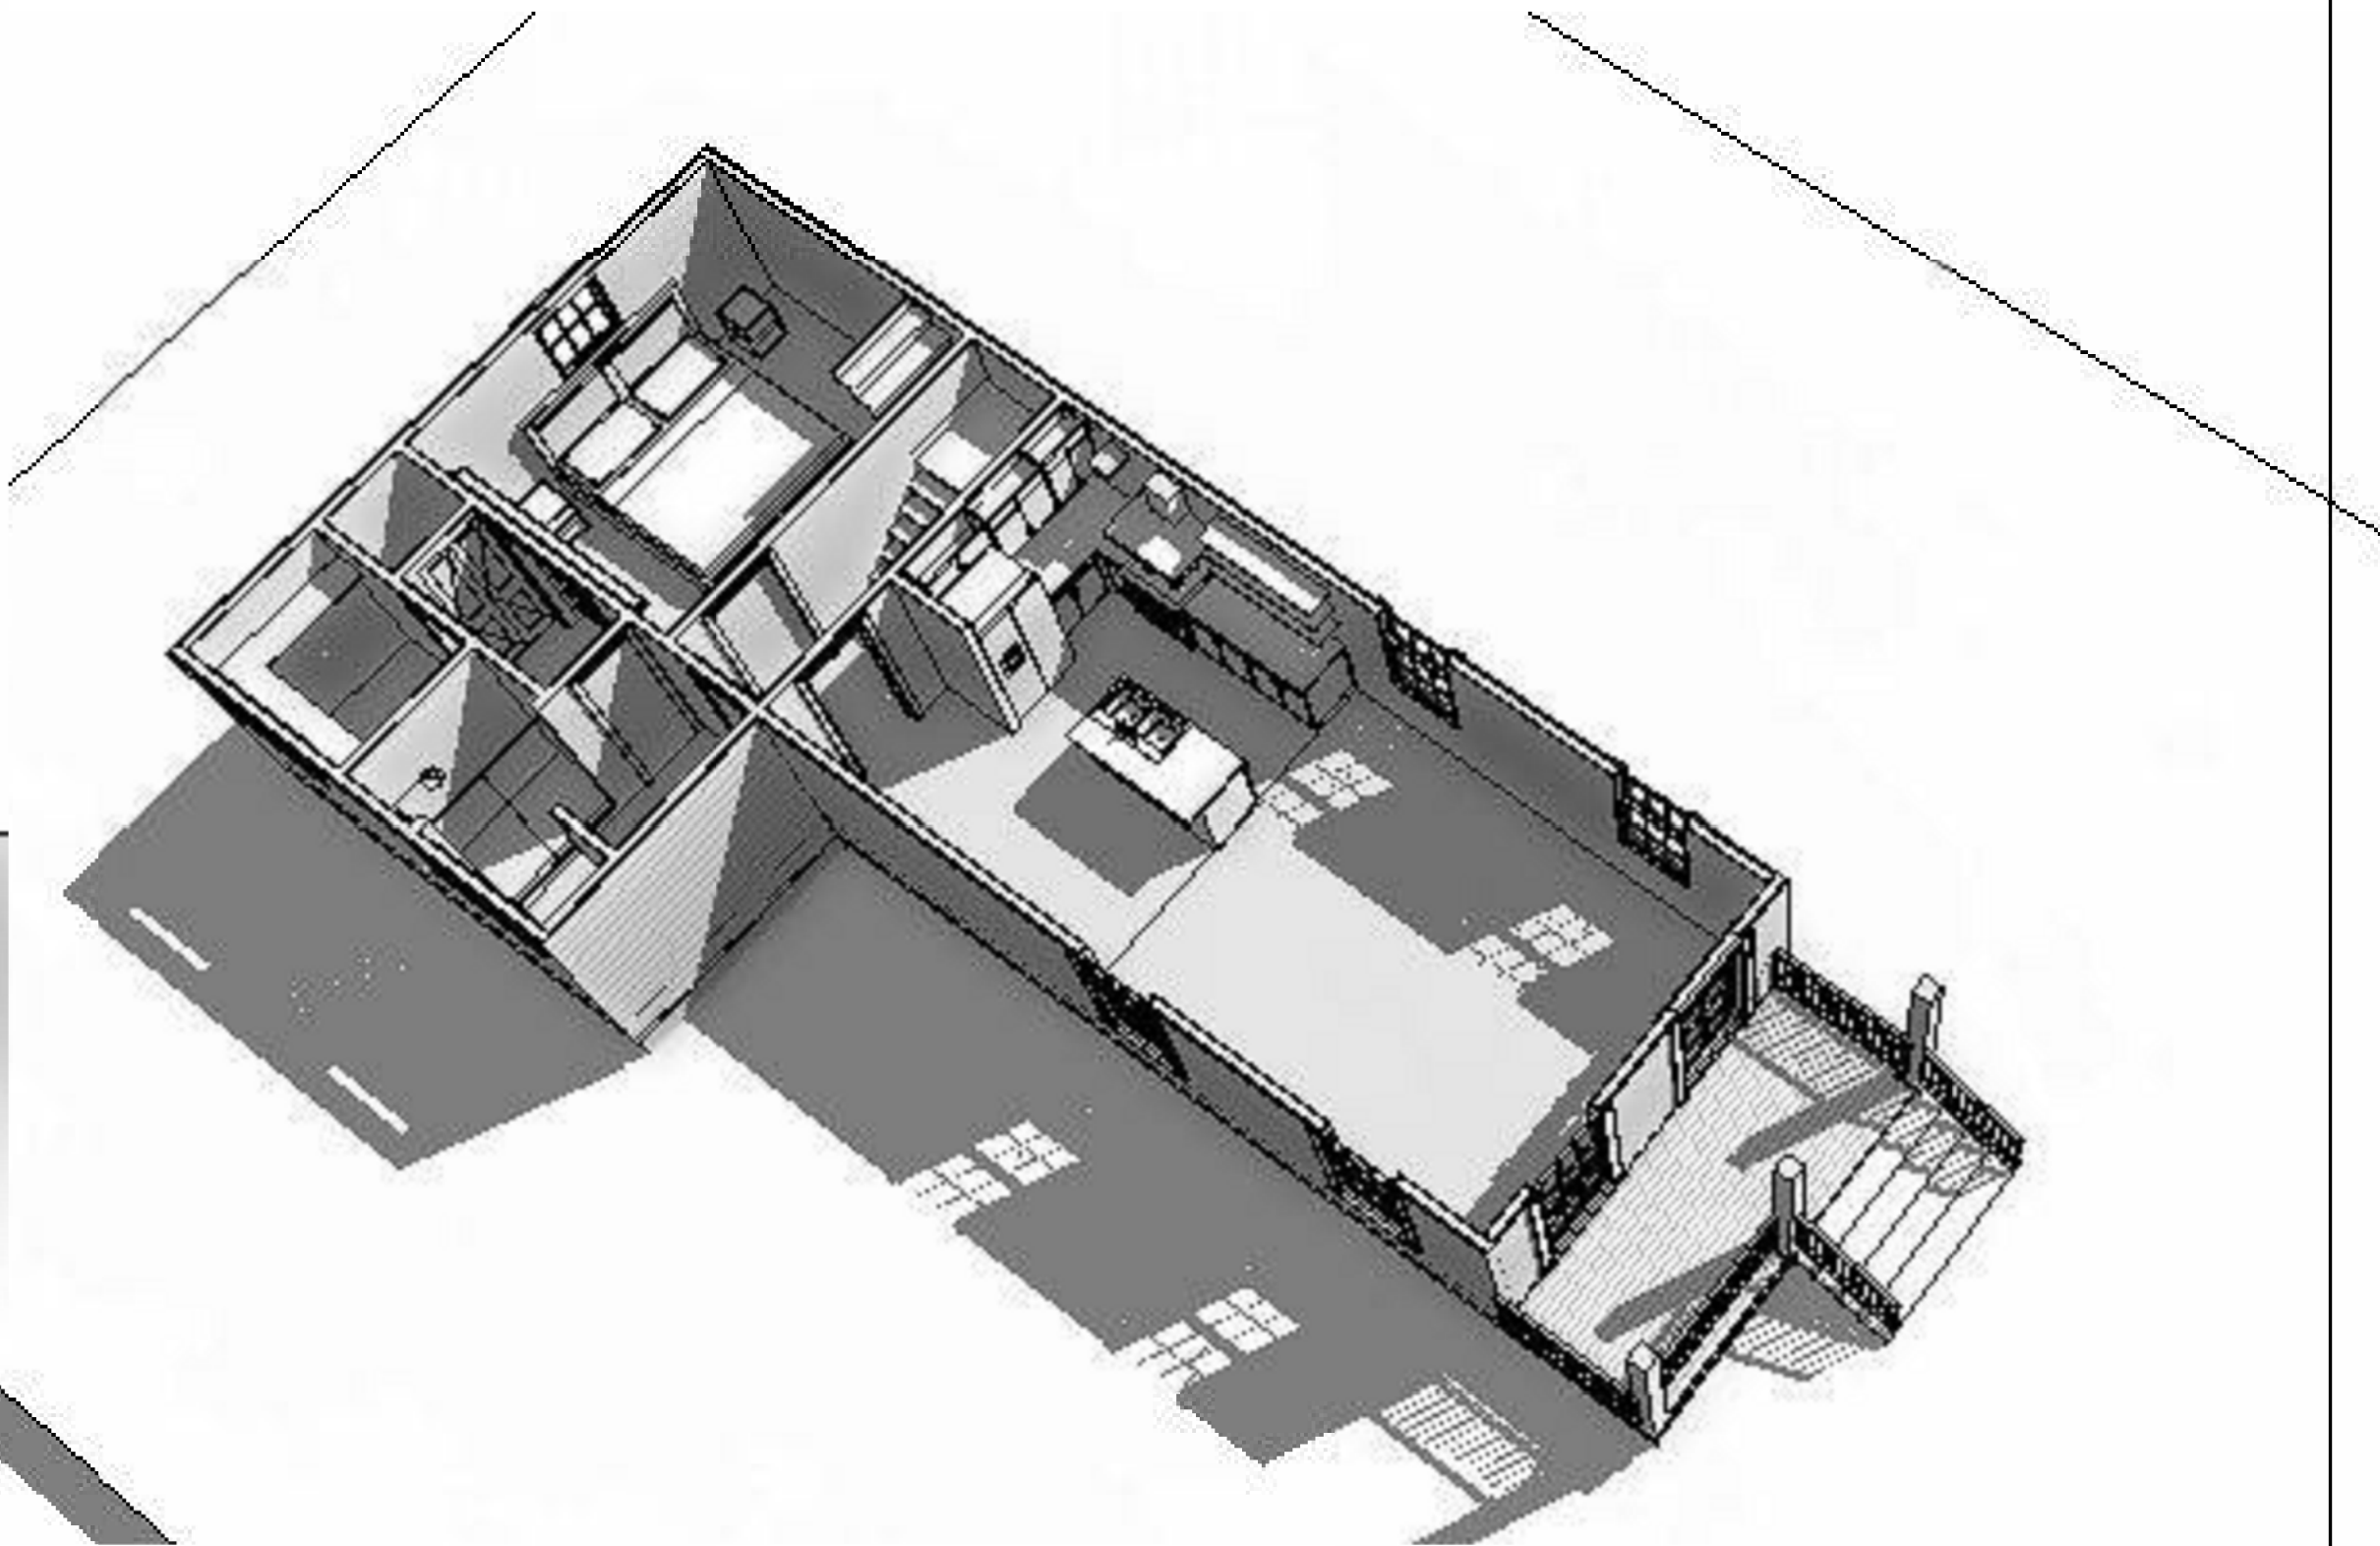

SHOTGUN HOUSE

DESIGNER:
DesignSignatures
Robert Comery

DATE: APRIL 29th 2019
DESIGN: 6
DRAWN: Author
REVIEW: Checker
REVISIONS
No. Date Description


FIRST FLOOR
PLAN AND
RENDERINGS

A01

SHEET OF

Land & Surrounding Neighborhood



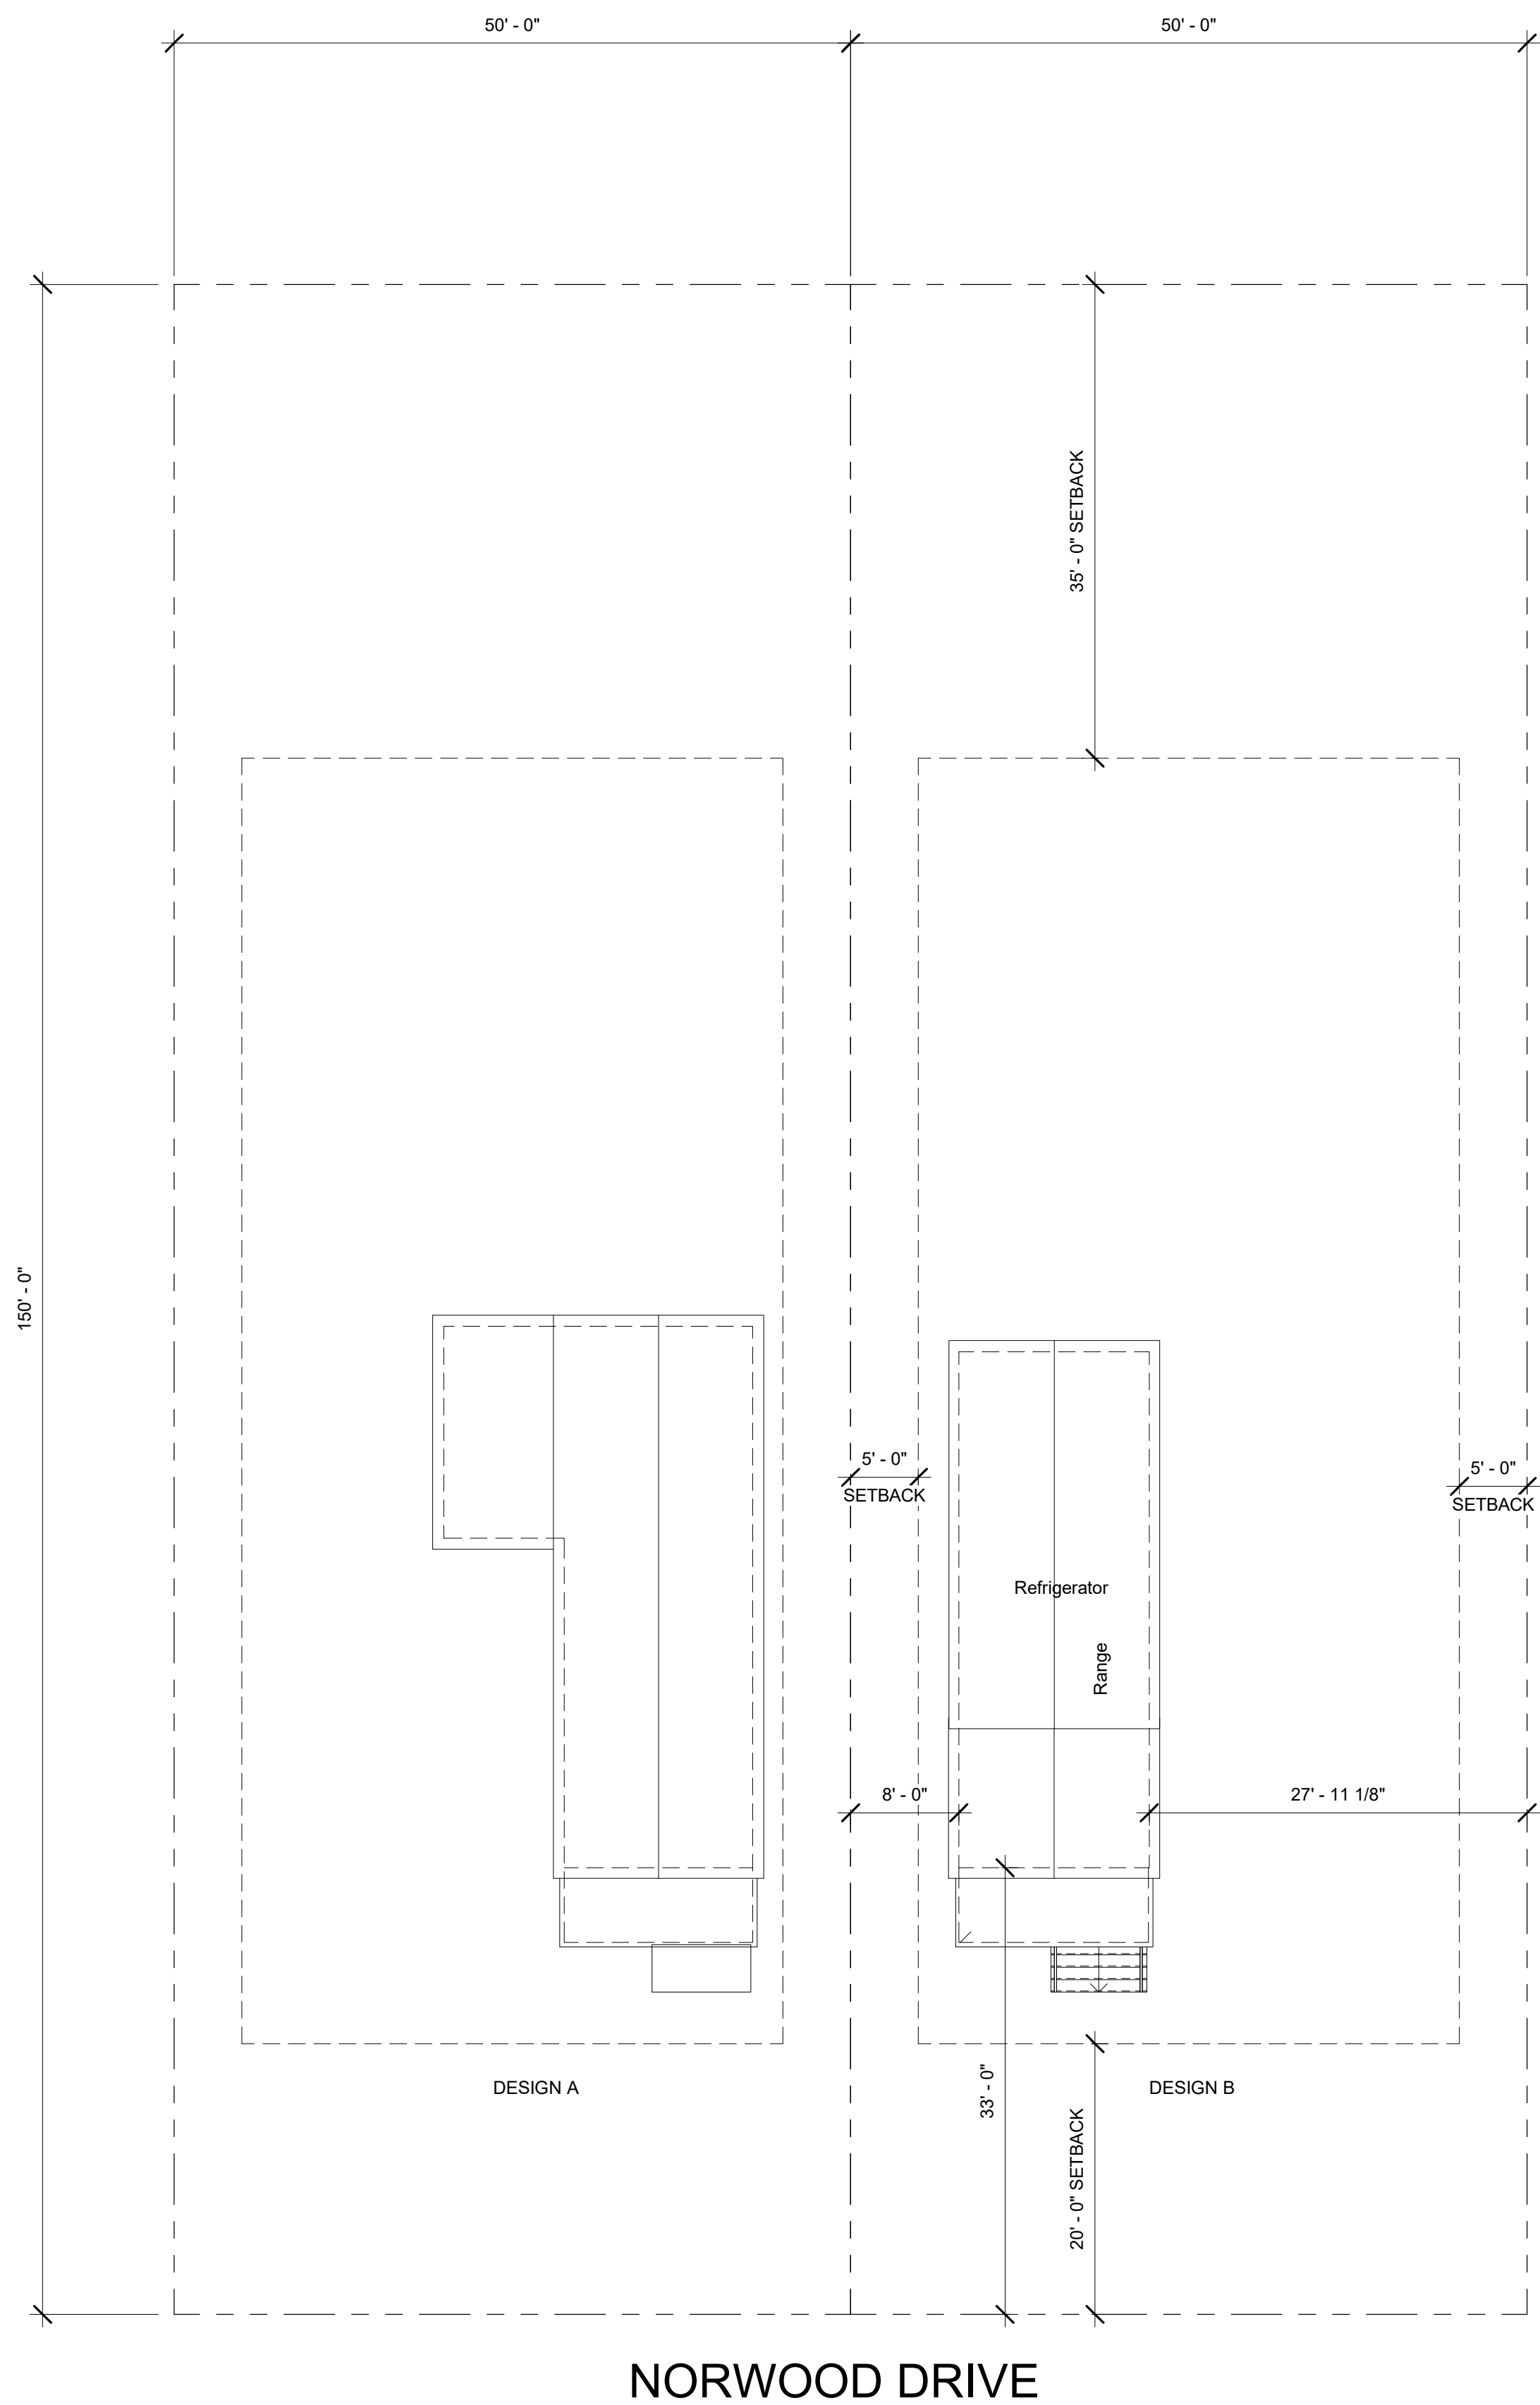

① SITE PLAN DESIGN OPTION 1 AND 2
1" = 10'-0"



SITE PLAN

SHOTGUN HOUSE


DESIGNER:
DesignSignatures
Robert Comery

DATE: APRIL 29th 2020
DESIGN: 5
DRAWN: Author
REVIEW: Checker
REVISIONS
No. Date Description

SITE PLAN
DESIGN OPTION 1
AND 2

A00

SHEET OF

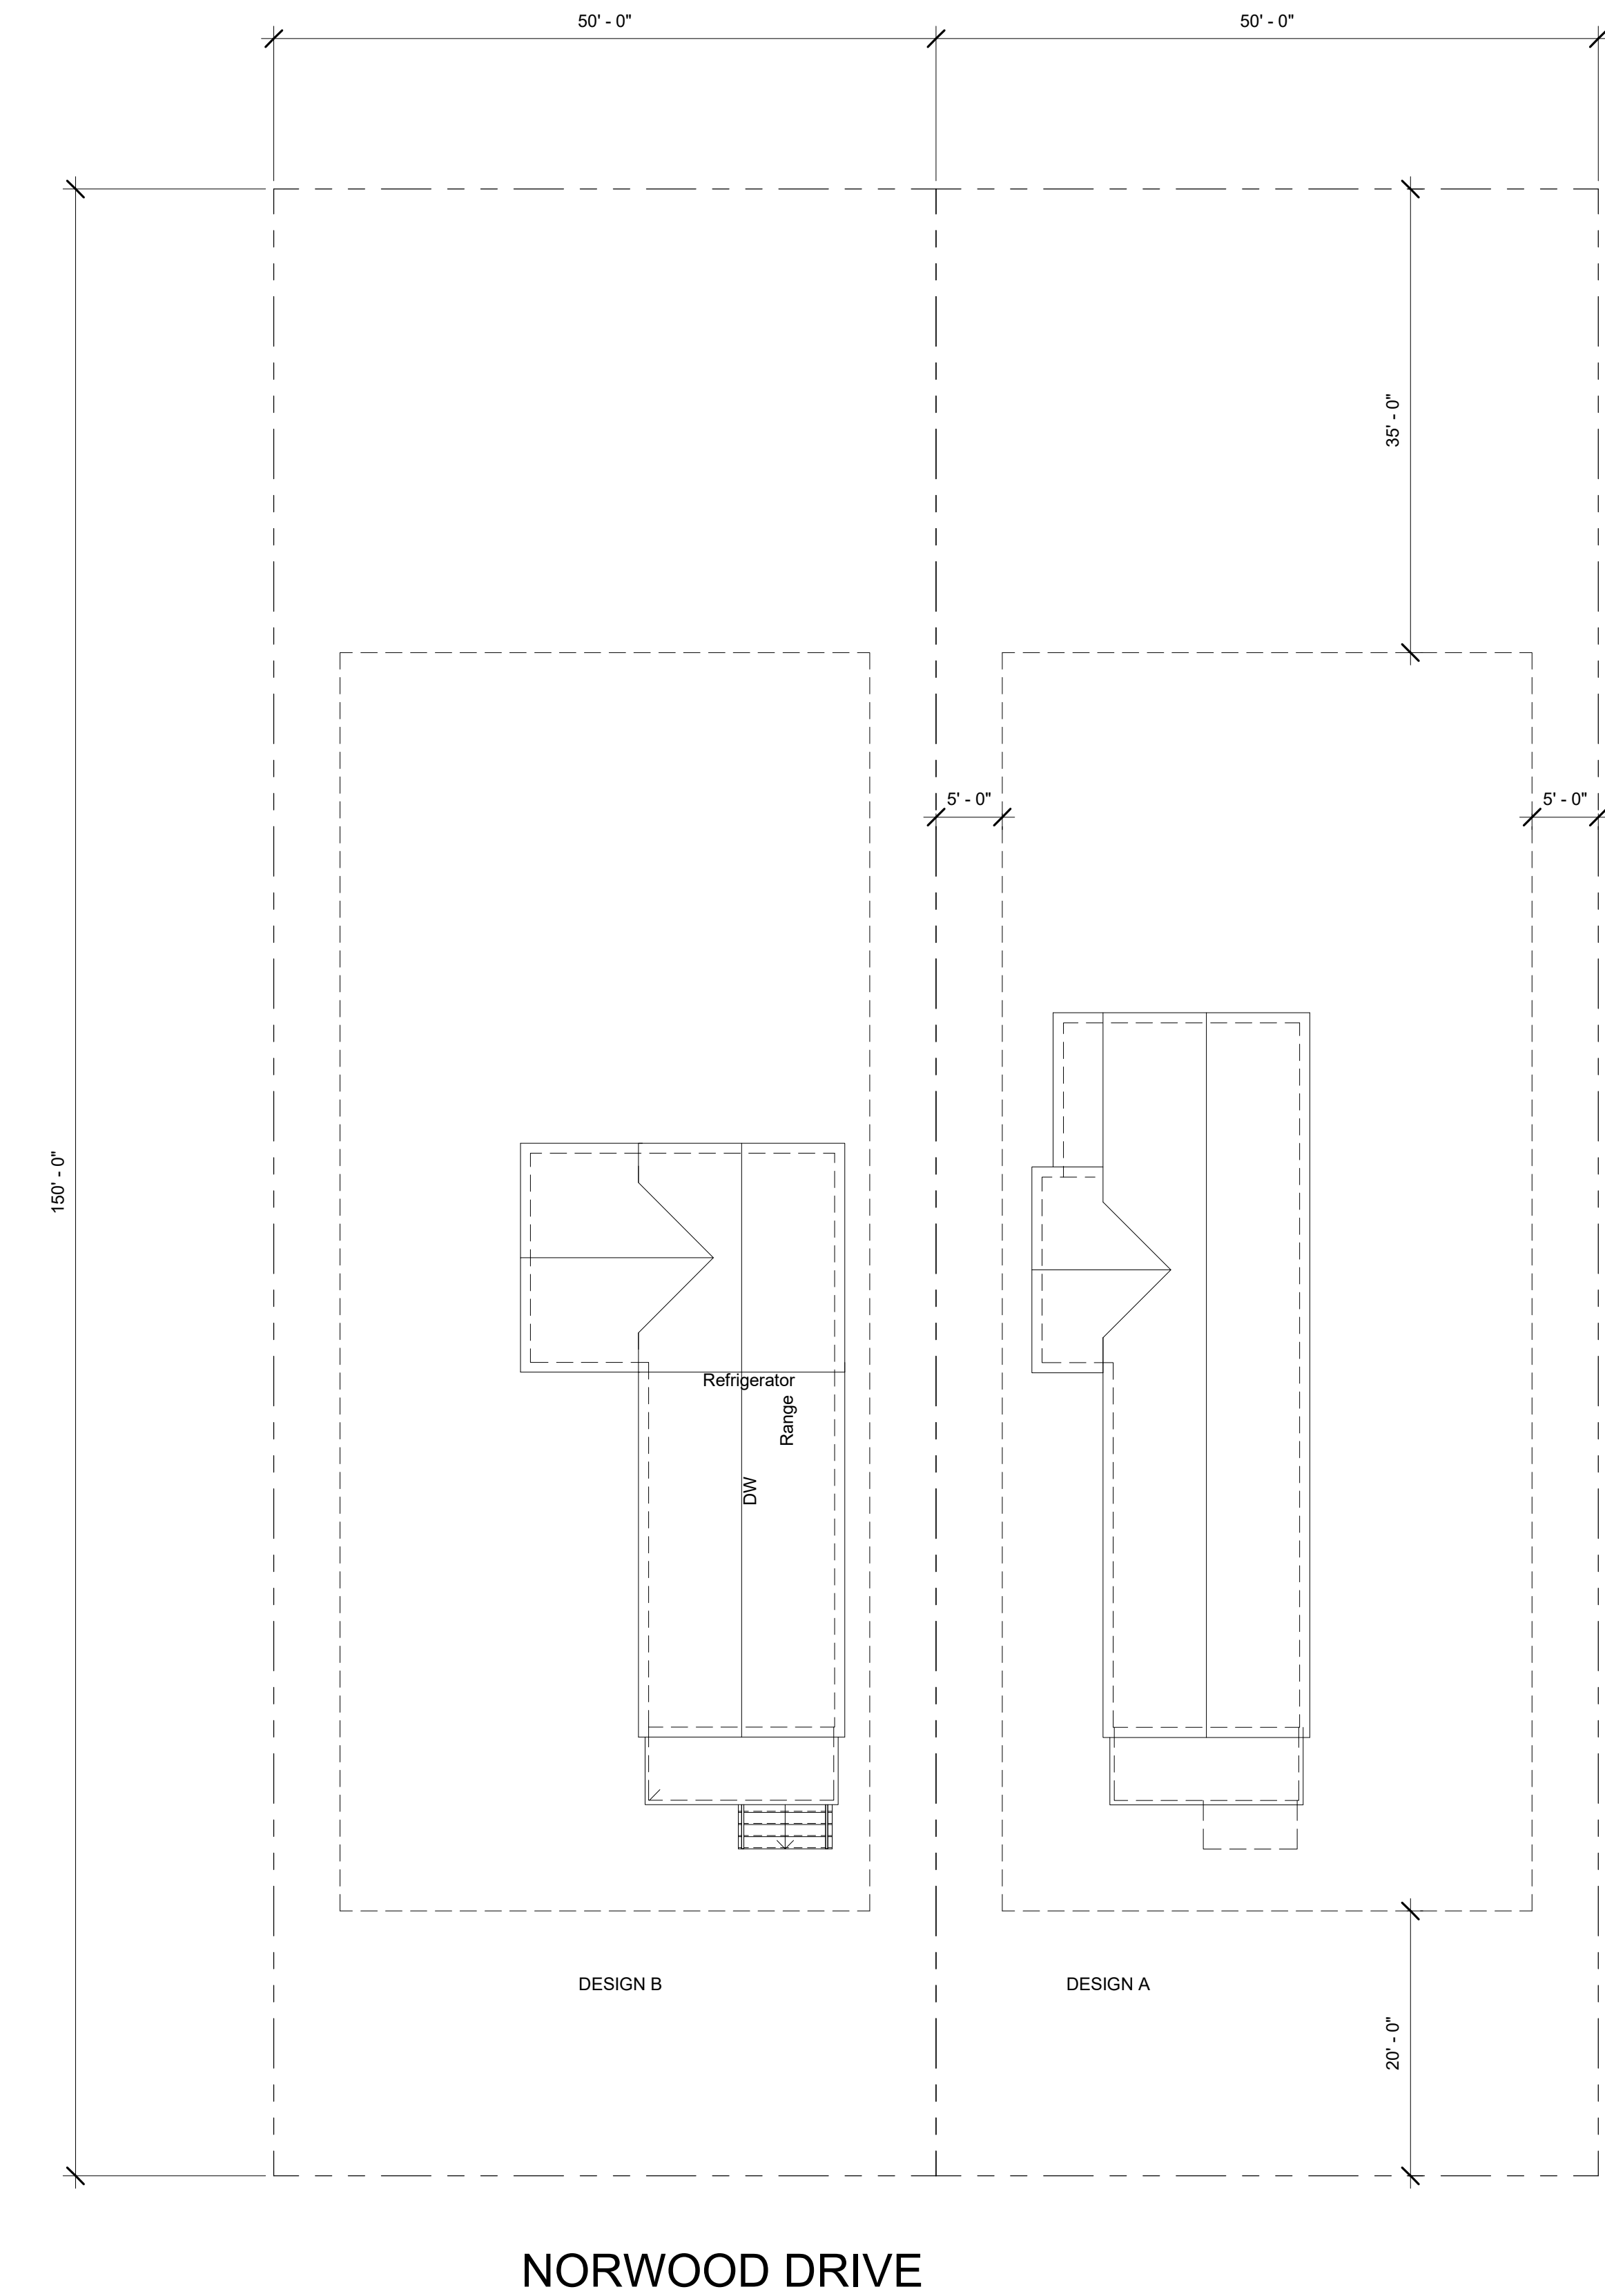

1 SITE PLAN DESIGN OPTION 3
1" = 10'-0"



SITE

SHOTGUN HOUSE

DESIGNER:
DesignSignatures
Robert Comery

DATE: APRIL 29th 2019
DESIGN: 5
DRAWN: Author
REVIEW: Checker
REVISIONS
No. Date Description

SITE PLAN DESIGN OPTION 3

A00

SHEET OF