

1 First Floor Plan
Scale: 1/4" = 1'-0"

Square Footage (February 15, 2021)	
First Floor	
Heated	1981
Garage	466
Porch	279
Second Floor	
Heated	2115
Total	
Heated	4096



FOR PRICING AND
INSPIRATION ONLY.
NOT FOR
CONSTRUCTION.
FEB. 15, 2021


THE
MCNINCH COTTAGES
SHARON LANE
CHARLOTTE, NORTH CAROLINA

ISSUE DATE:	
REVISIONS	

This drawing is the property of Sean Green Architecture Inc. No third party use, reproduction, or modification is permitted without written authorization.

FIRST
FLOOR
PLAN

A1.1
THE MCNINCH COTTAGES

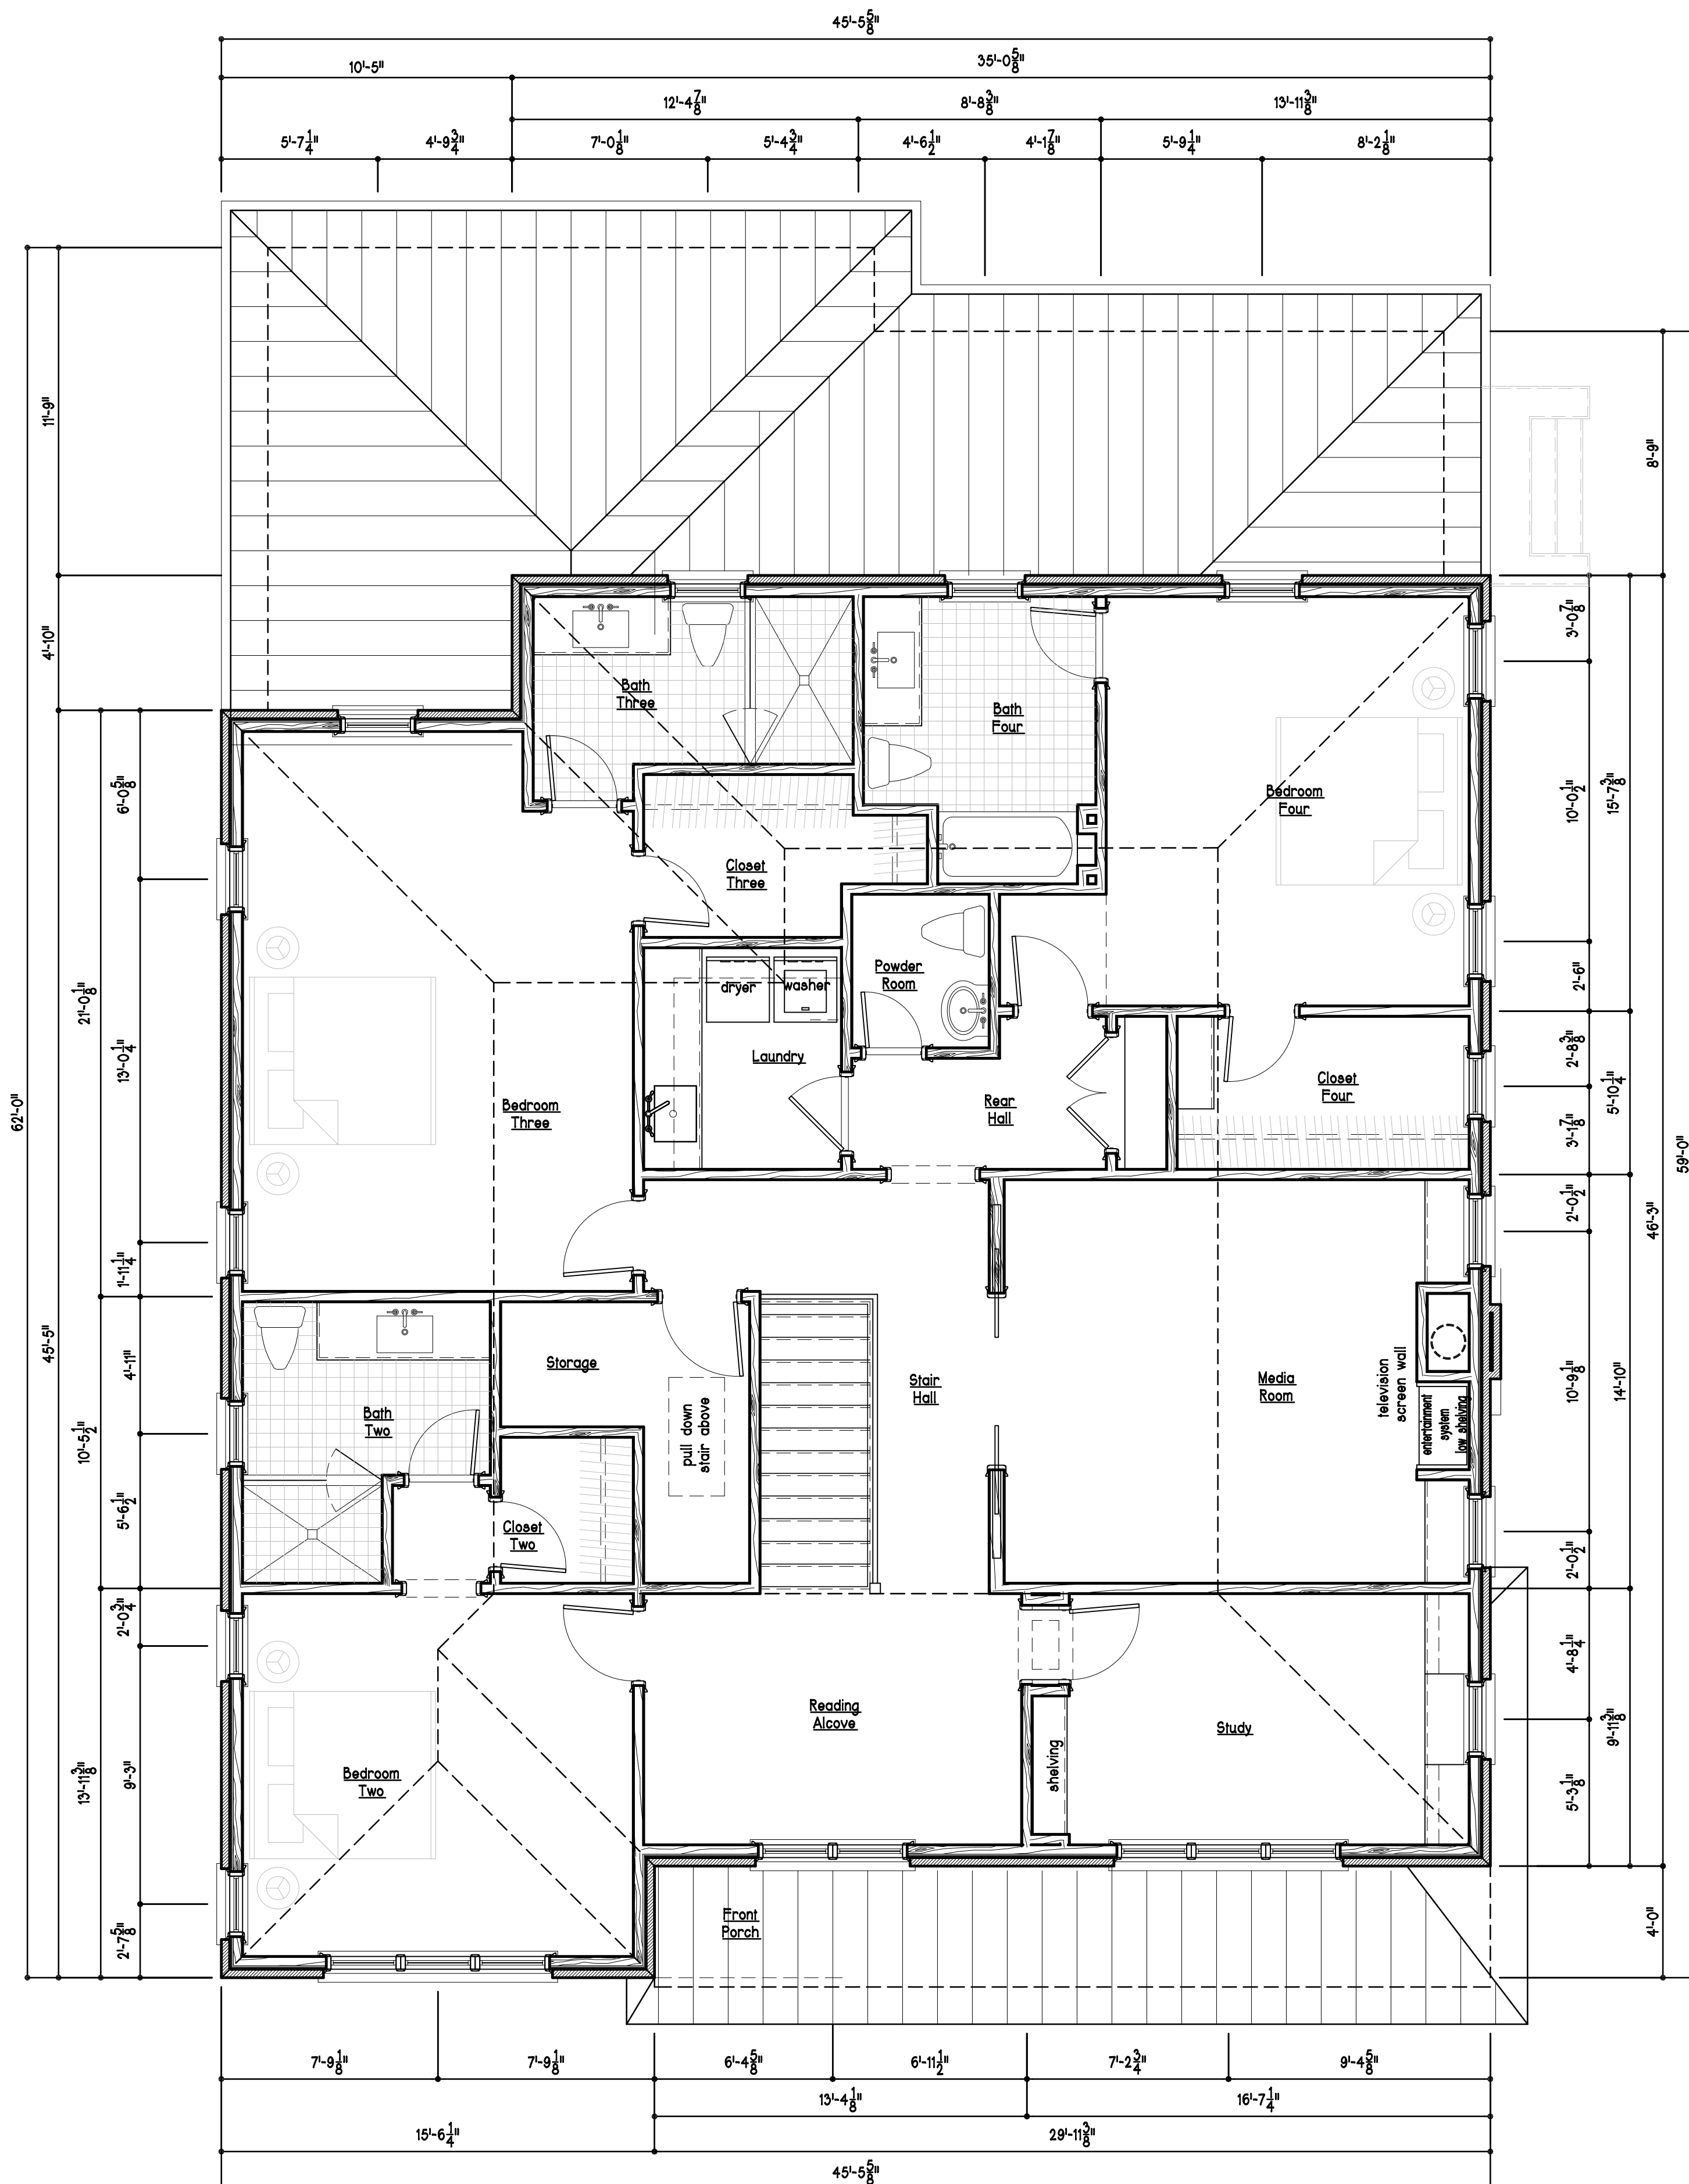

1 Second Floor Plan
Scale: 1/4" = 1'-0"

FOR PRICING AND
INSPIRATION ONLY.
NOT FOR
CONSTRUCTION.
FEB. 15, 2021


THE
MCNINCH COTTAGES
SHARON LANE
CHARLOTTE, NORTH CAROLINA

ISSUE DATE:	REVISIONS

This drawing is the property of Sean Green Architecture Inc. No third party use, reproduction, or modification is permitted without written authorization.

SECOND
FLOOR
PLAN

A1.2
THE MCNINCH COTTAGES

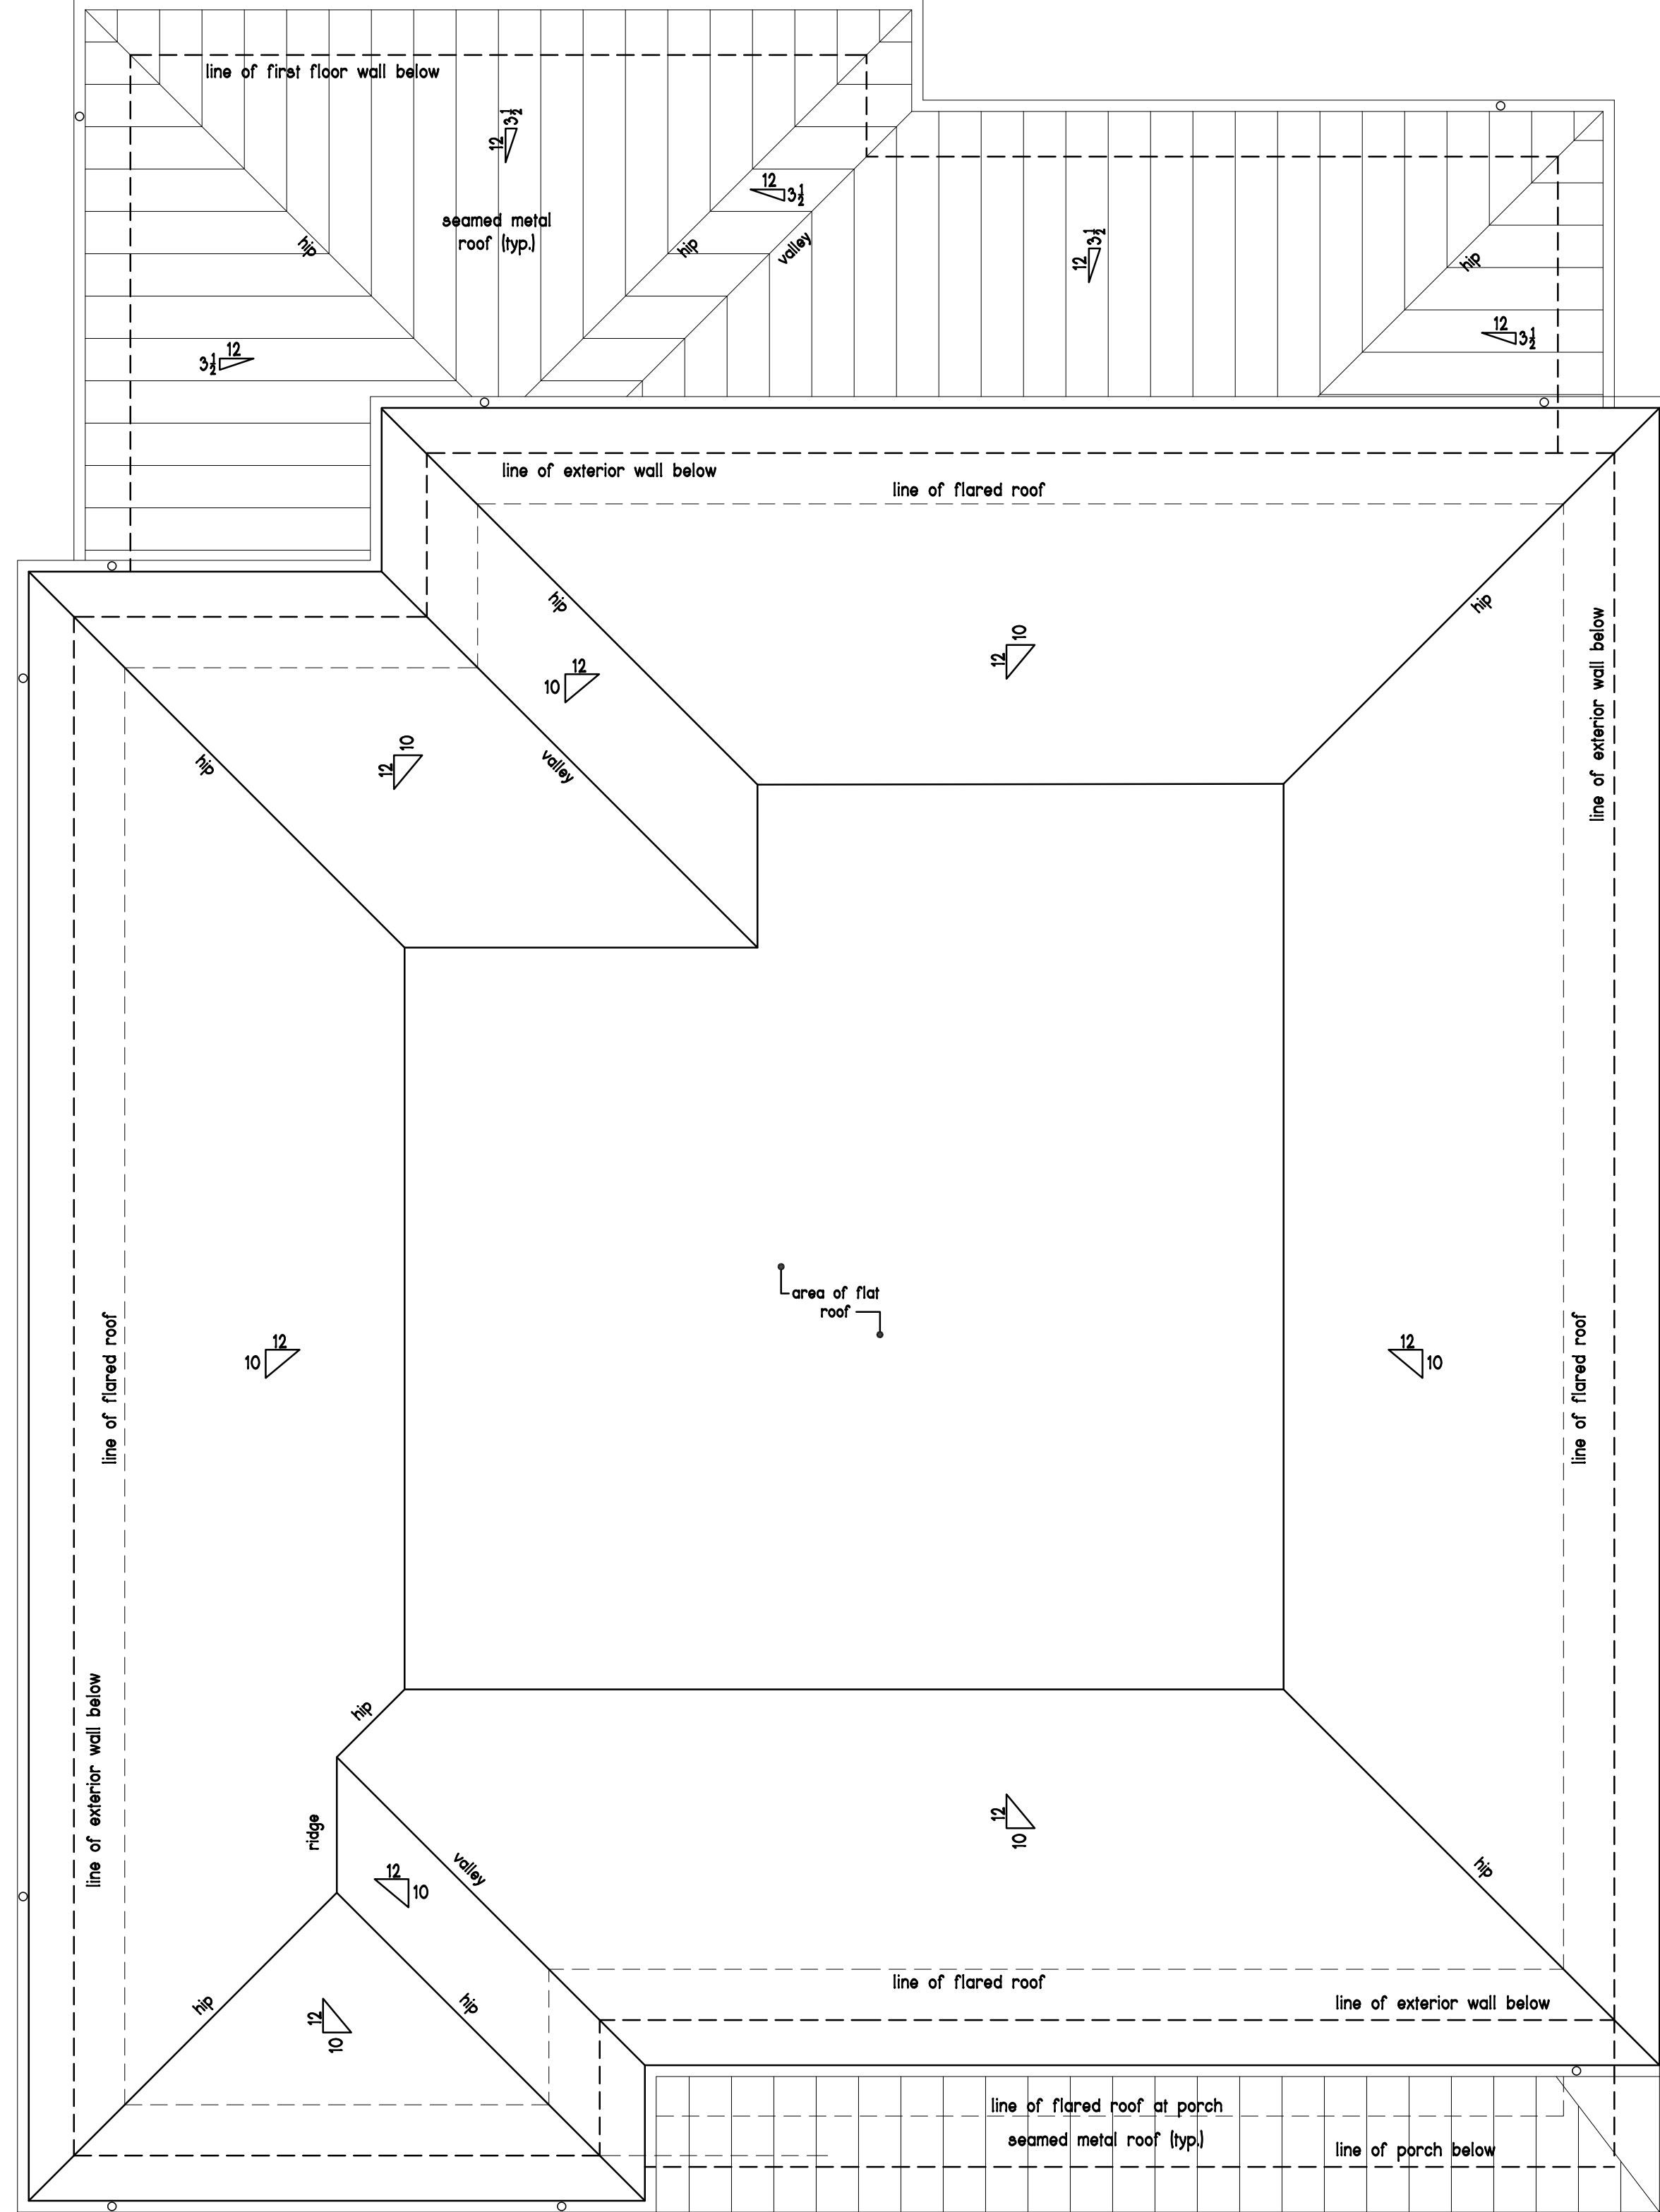

1 Architectural Roof Plan
 Scale: 1/4" = 1'-0"

FOR PRICING AND
 INSPIRATION ONLY.
 NOT FOR
 CONSTRUCTION.
 FEB. 15, 2021

THE
MCNINCH COTTAGES
 SHARON LANE
 CHARLOTTE, NORTH CAROLINA

ISSUE DATE:	REVISIONS

This drawing is the property of Sean Green Architecture Inc. No third party use, reproduction, or modification is permitted without written authorization.

ARCHITECTURAL
 ROOF
 PLAN

A1.3
 THE MCNINCH COTTAGES

FOR PRICING AND
 INSPIRATION ONLY.
 NOT FOR
 CONSTRUCTION.
 FEB. 15, 2021


THE
MCNINCH COTTAGES
 SHARON LANE
 CHARLOTTE, NORTH CAROLINA

ISSUE DATE:

NO.	DATE	REVISIONS

This drawing is the property of Sean Green Architecture Inc. No third party use, reproduction, or modification is permitted without written authorization.

EXTERIOR
 ELEVATIONS

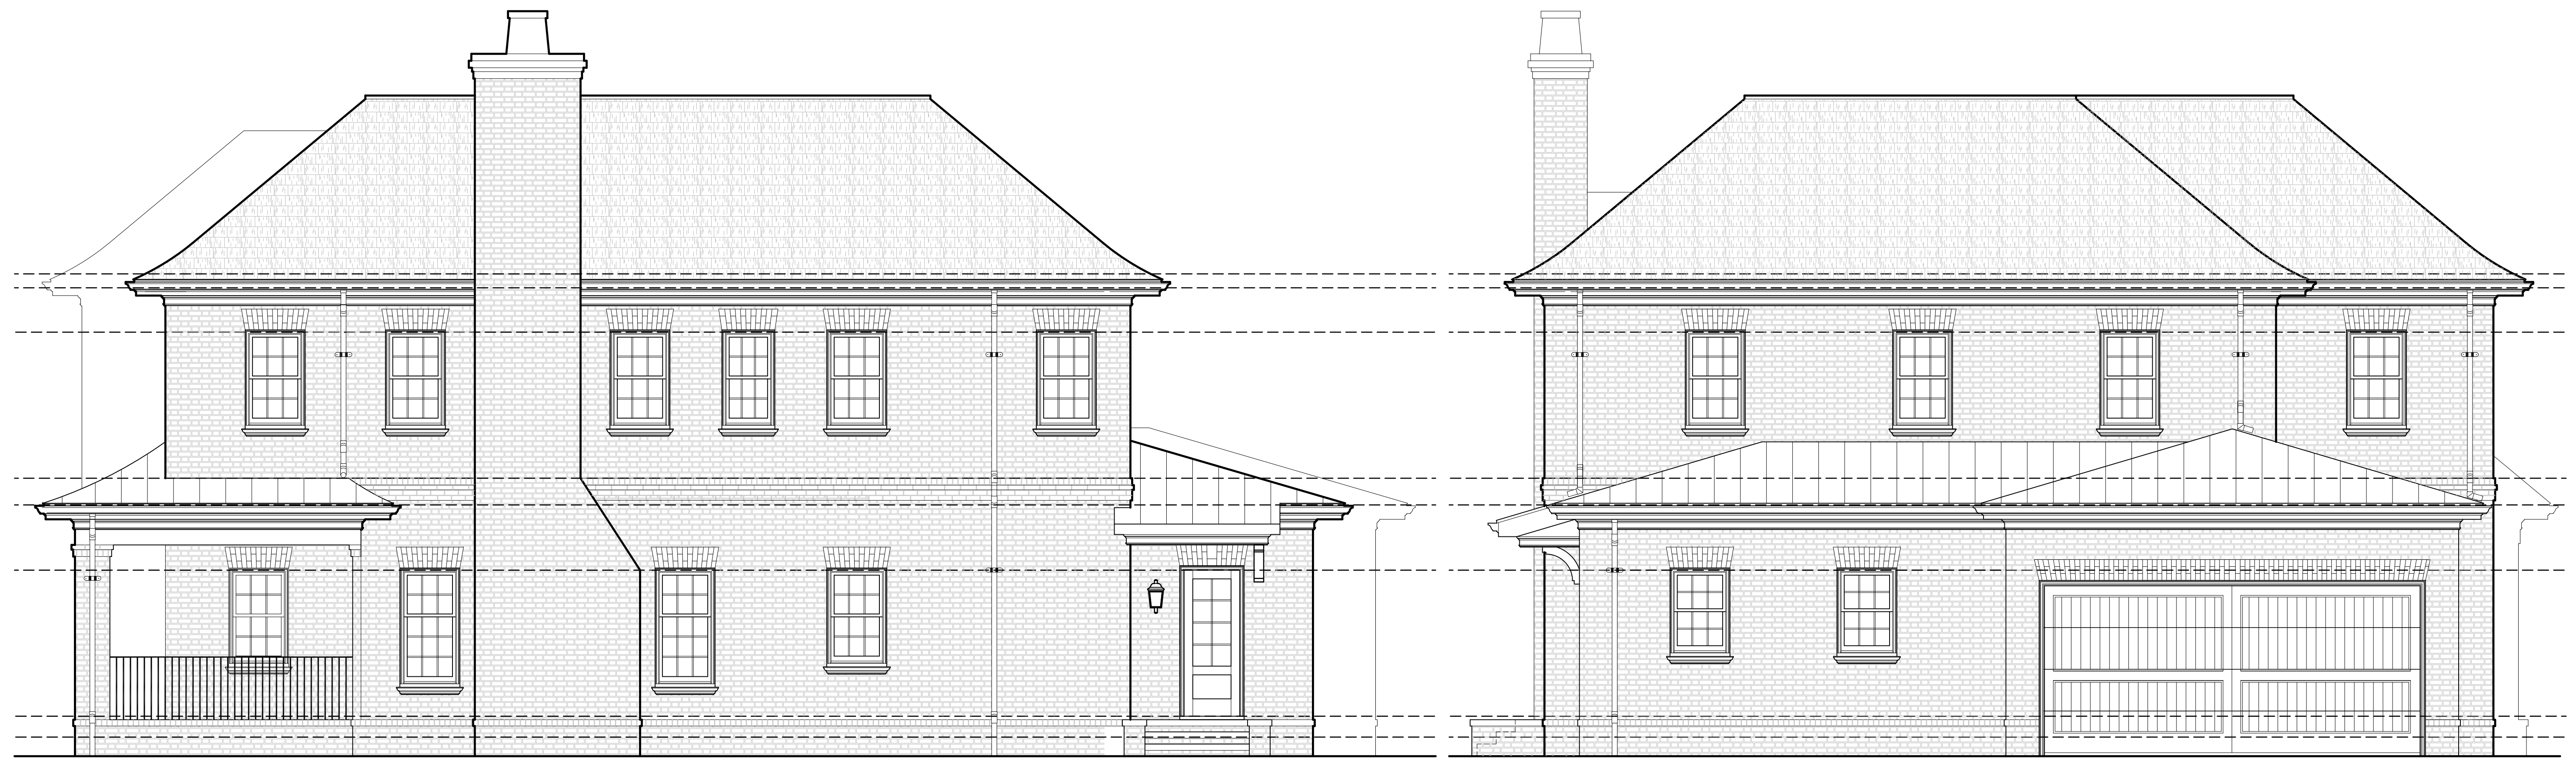

4 Right Elevation
 Scale: 1/4" = 1'-0"

2 Rear Elevation
 Scale: 1/4" = 1'-0"



3 Left Elevation
 Scale: 1/4" = 1'-0"

1 Front Elevation
 Scale: 1/4" = 1'-0"