


Square Footage  
(February 15, 2021)

First Floor	
Heated	1981
Garage	466
Porch	279
Second Floor	
Heated	2115
Total	
Heated	4096

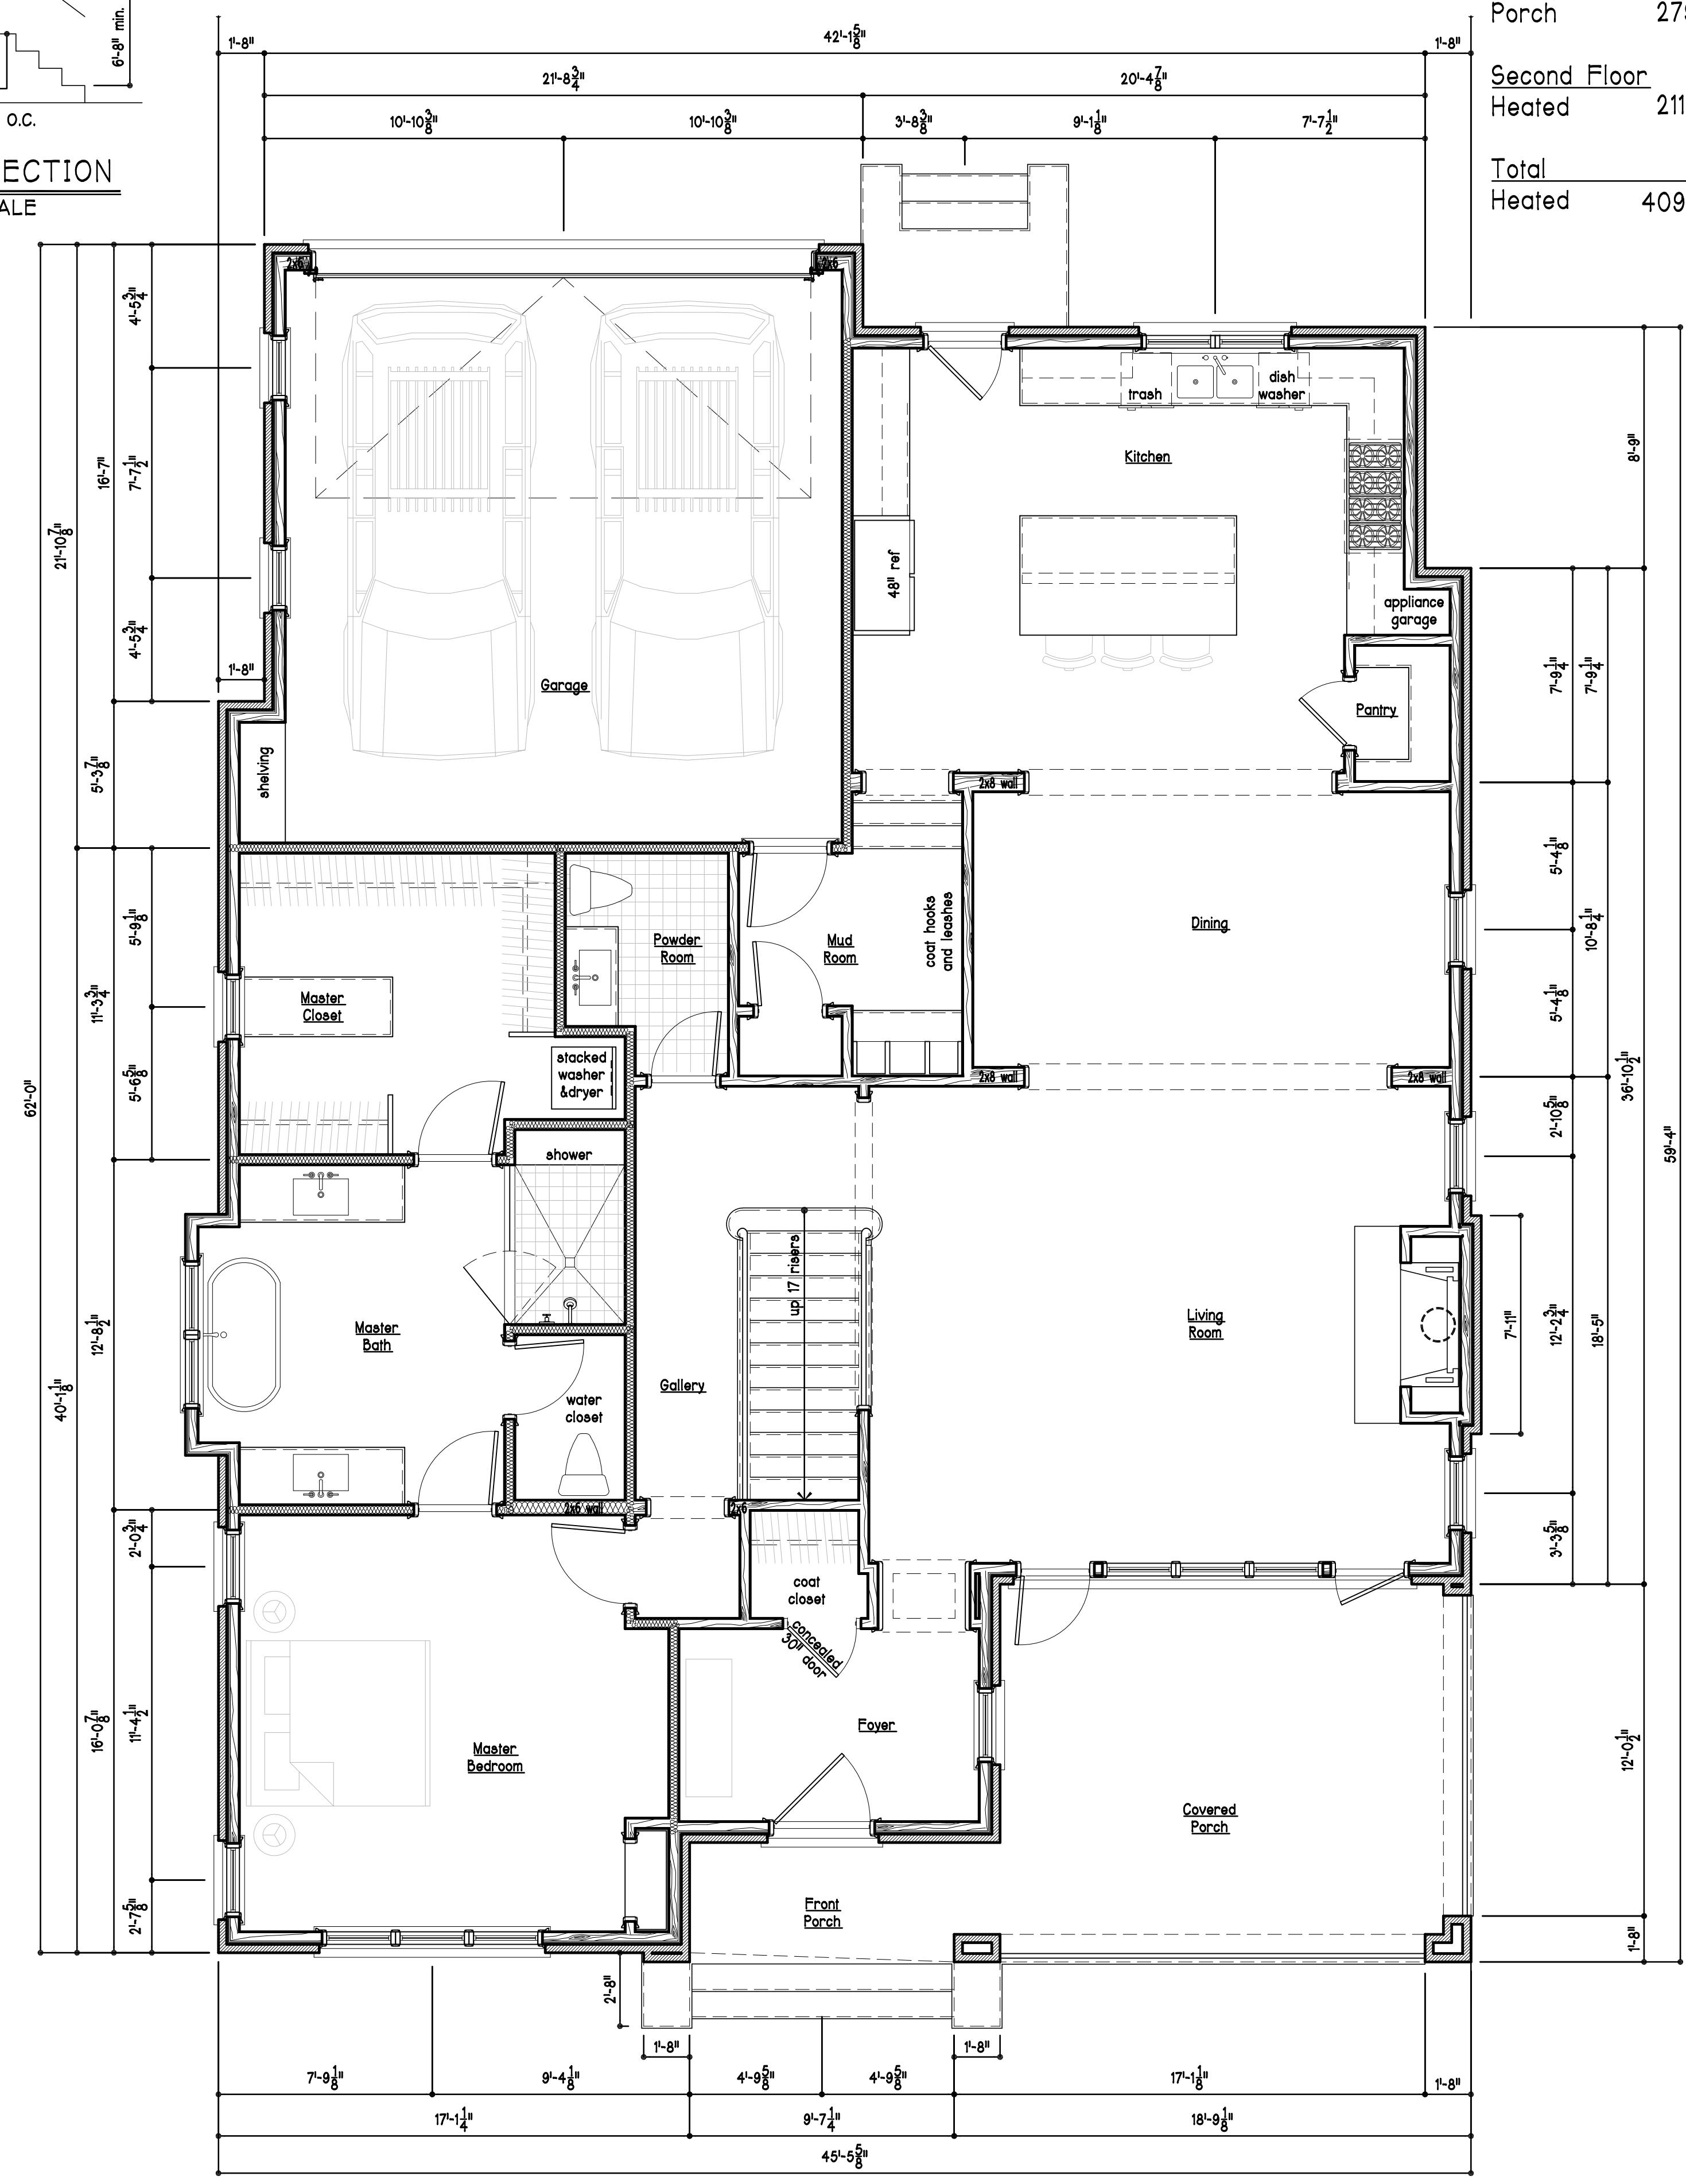

1 First Floor Plan  
Scale: 1/4" = 1'-0"



FOR PRICING AND  
INSPIRATION ONLY.  
NOT FOR  
CONSTRUCTION.  
MAR. 13, 2021

FOXCROFT  
PLACE  
SHARON LANE  
CHARLOTTE  
NORTH CAROLINA


ISSUE DATE:	
REVISIONS	

FOXCROFT  
PLACE

This drawing is the property of Sean Green Architecture Inc. No third party use, reproduction, or modification is permitted without written authorization.

FIRST  
FLOOR  
PLAN

A1.1  
THE MCNINCH COTTAGES

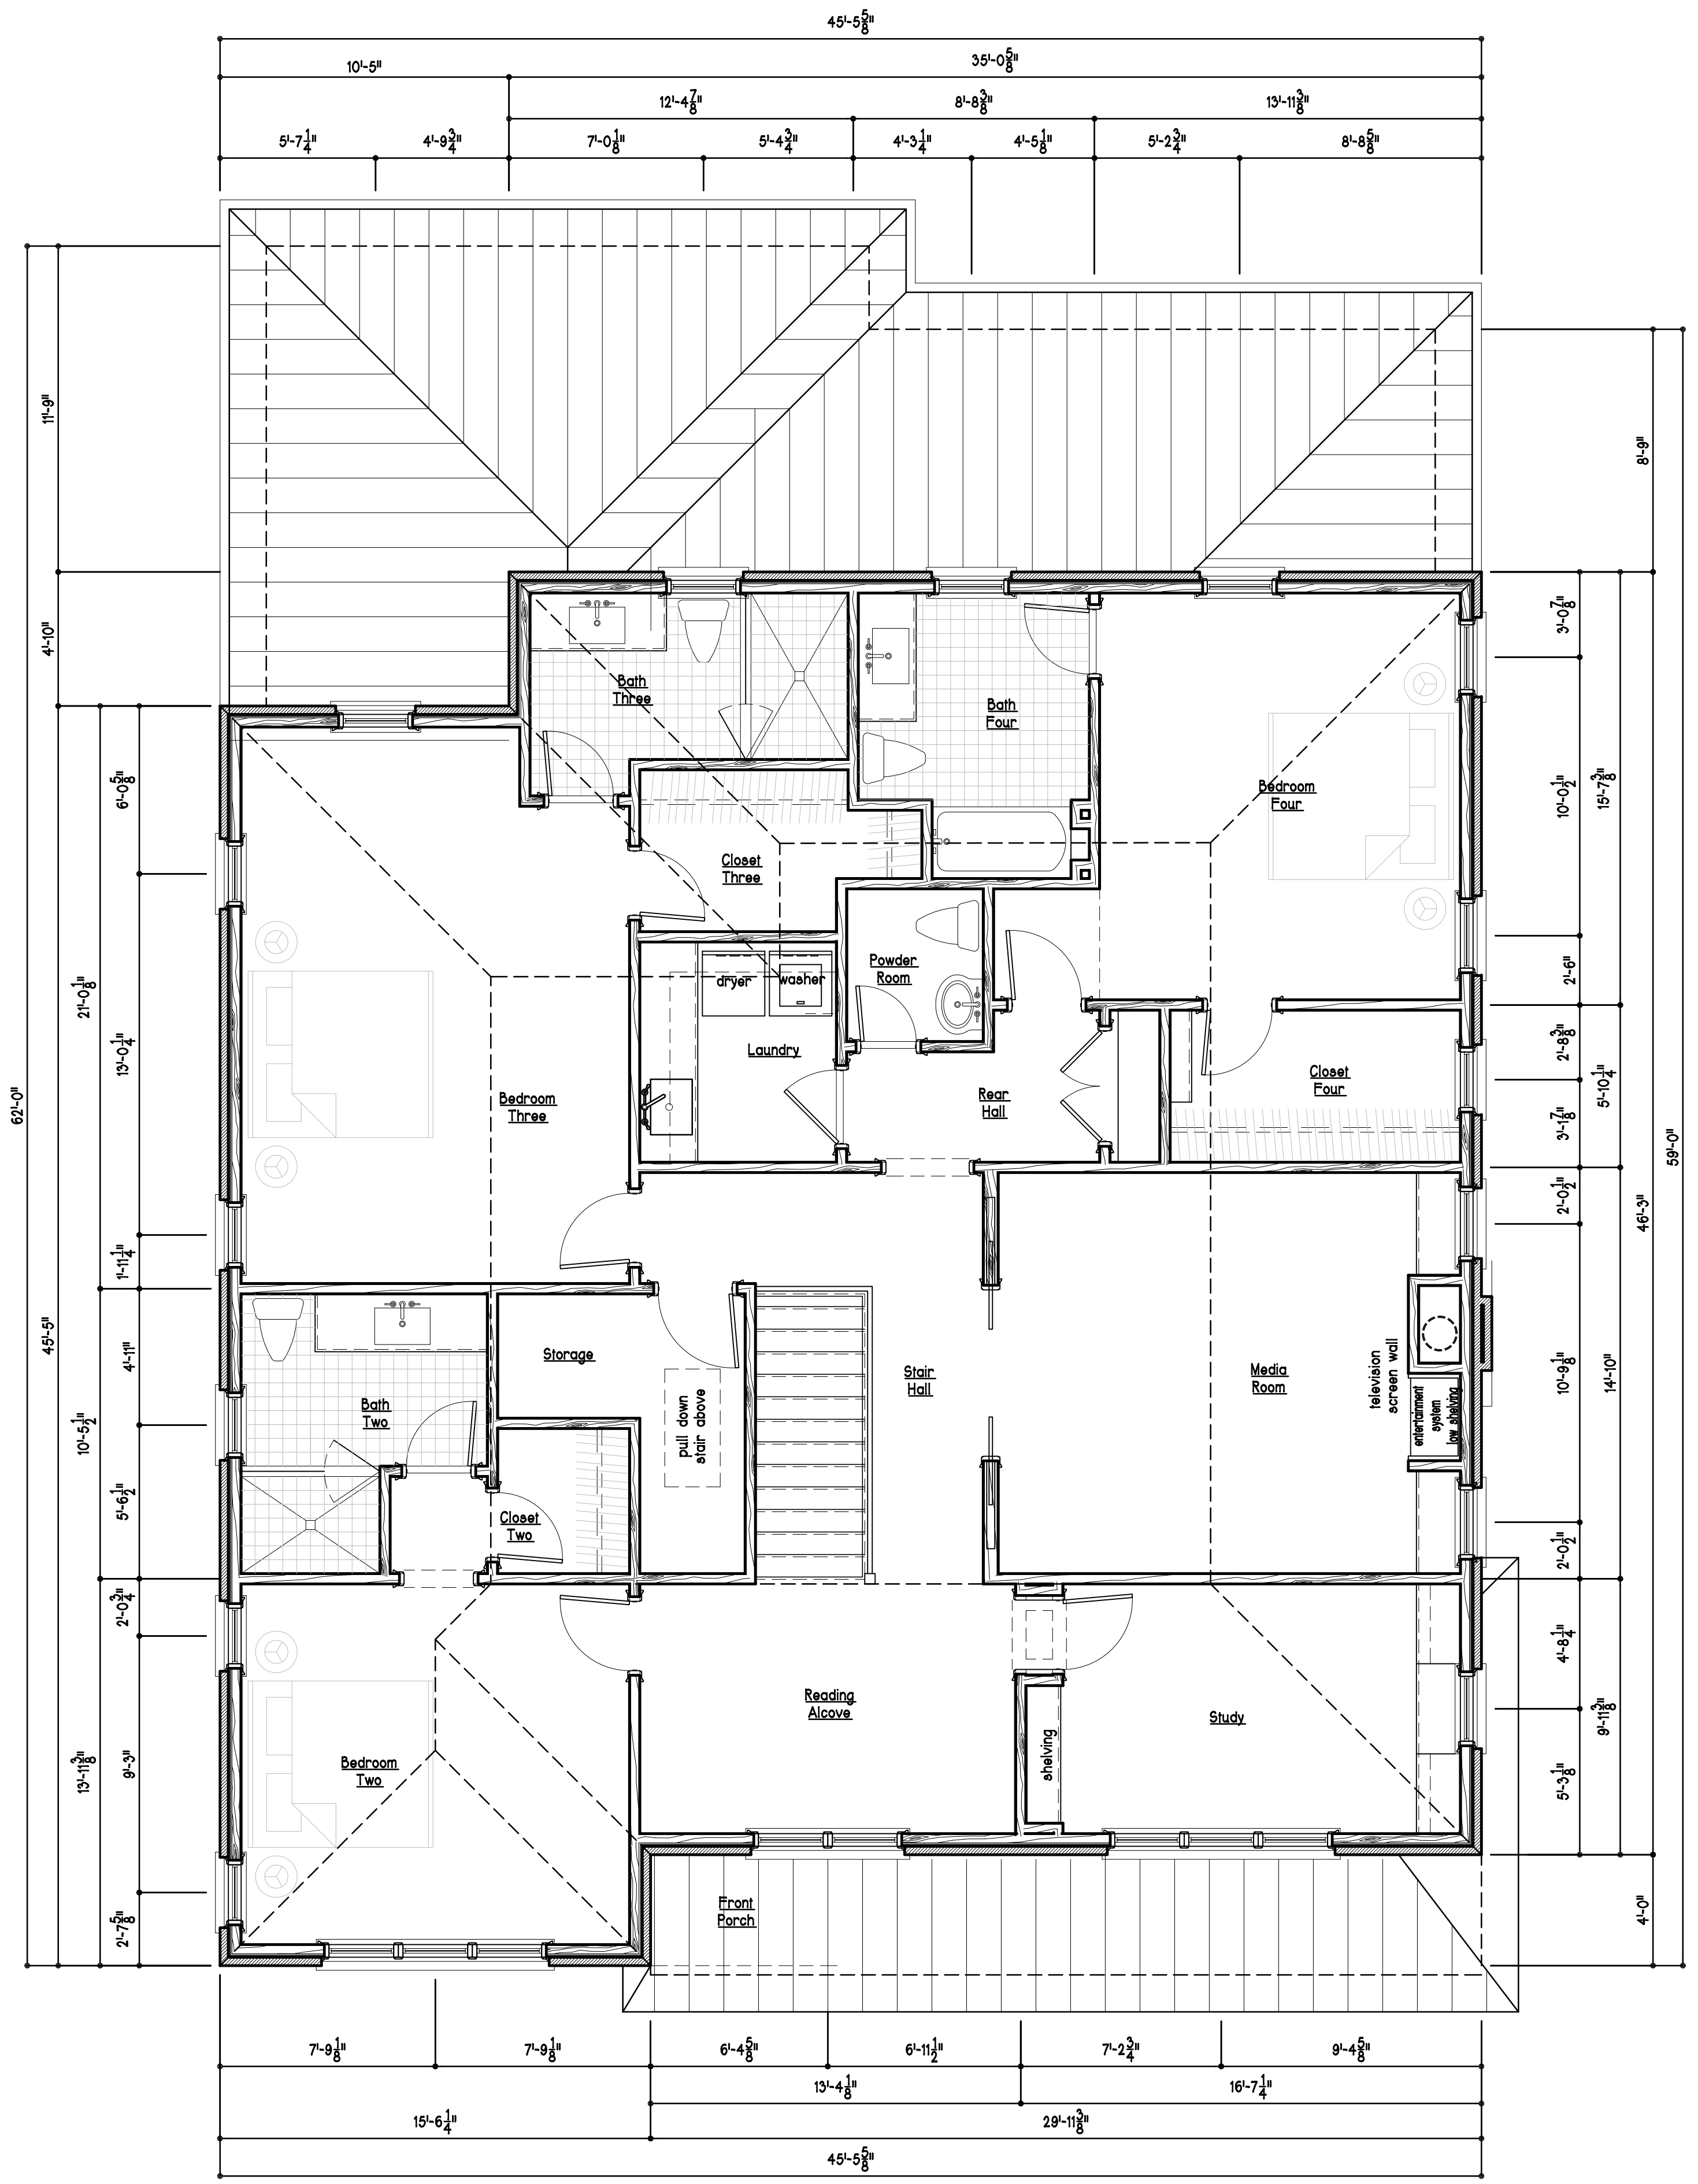

1 Second Floor Plan  
Scale: 1/4" = 1'-0"


ISSUE DATE:

FOXCROFT  
PLACE

This drawing is the property of  
Sean Green Architecture Inc. No  
third party use, reproduction, or  
modification is permitted without  
written authorization.

SECOND  
FLOOR  
PLAN

A1.2  
THE MCNINCH COTTAGES

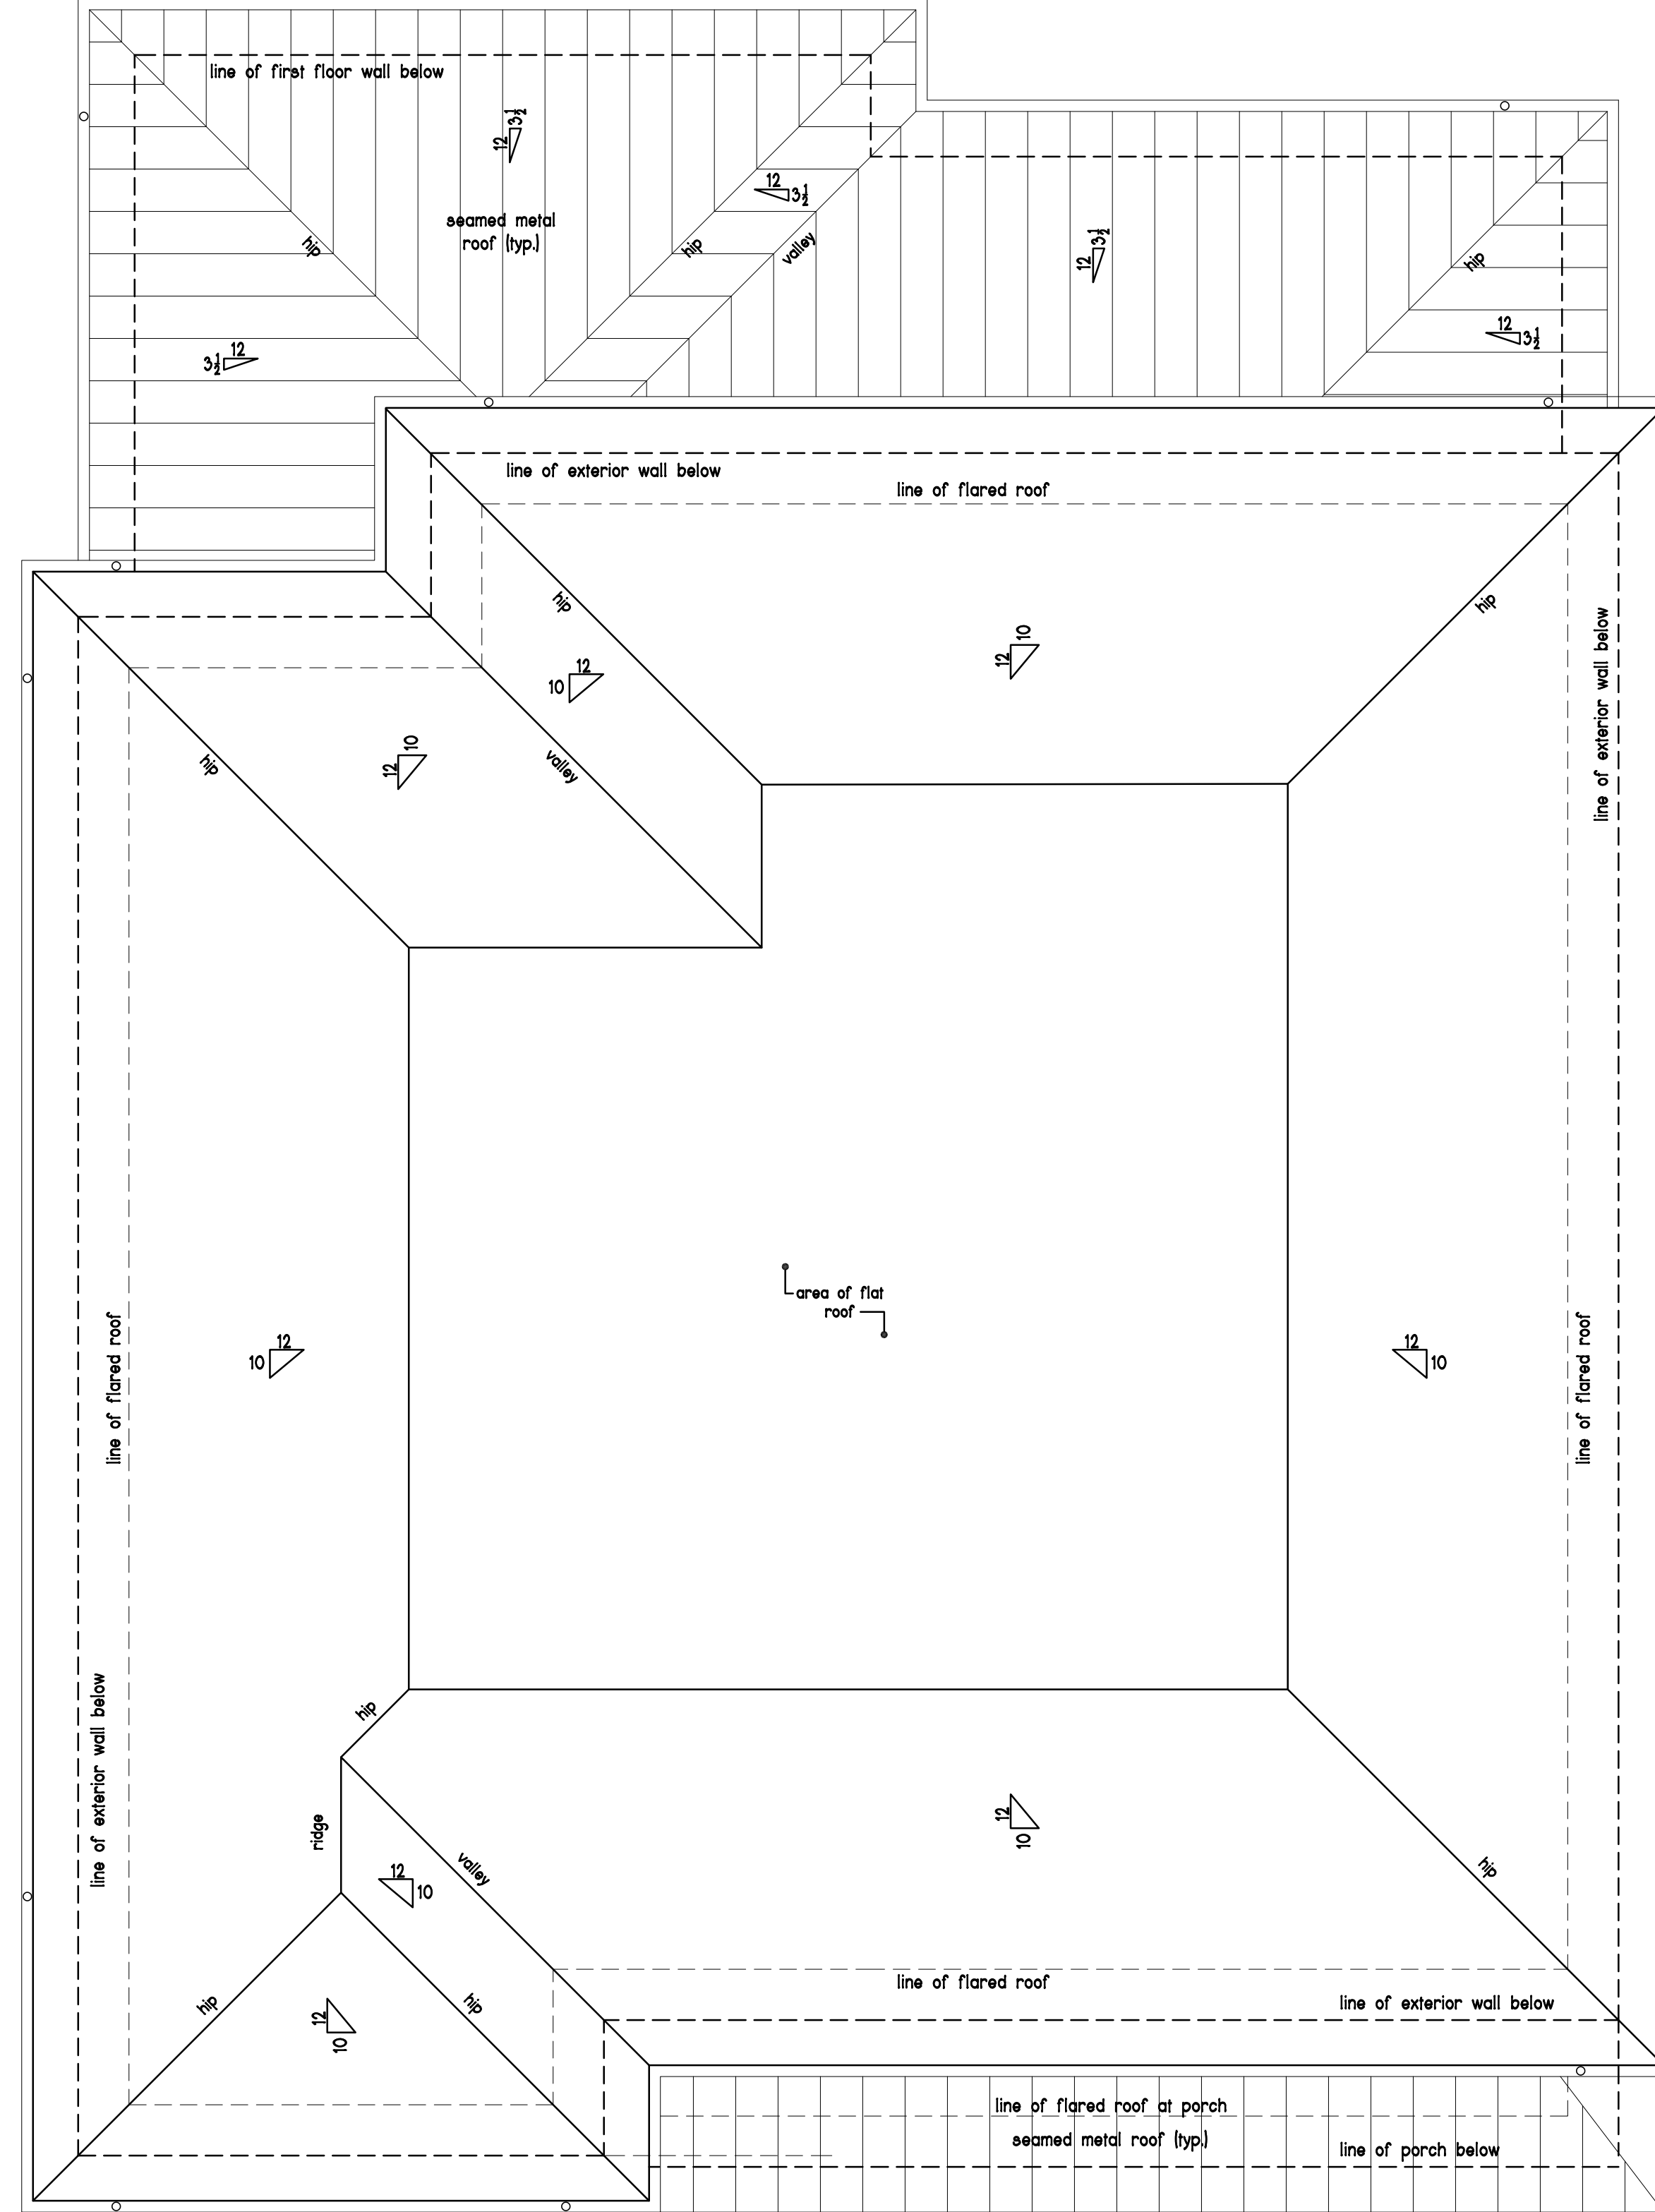

1 Architectural Roof Plan  
 Scale: 1/4" = 1'-0"

FOR PRICING AND  
 INSPIRATION ONLY.  
 NOT FOR  
 CONSTRUCTION.  
 MAR. 13, 2021

**FOXCROFT  
 PLACE**  
 SHARON LANE  
 CHARLOTTE  
 NORTH CAROLINA

ISSUE DATE:

**FOXCROFT  
 PLACE**

This drawing is the property of Sean Green Architecture Inc. No third party use, reproduction, or modification is permitted without written authorization.

**ARCHITECTURAL  
 ROOF  
 PLAN**

**A1.3**  
 THE MCNINCH COTTAGES

FOR PRICING AND  
 INSPIRATION ONLY.  
 NOT FOR  
 CONSTRUCTION.  
 MAR. 13, 2021

**FOXCROFT  
 PLACE**  
 SHARON LANE  
 CHARLOTTE  
 NORTH CAROLINA

ISSUE DATE:	REVISIONS

**FOXCROFT  
 PLACE**

This drawing is the property of Sean Green Architecture Inc. No third party use, reproduction, or modification is permitted without written authorization.

**EXTERIOR  
 ELEVATIONS**



4 Right Elevation  
 Scale: 1/4" = 1'-0"



2 Rear Elevation  
 Scale: 1/4" = 1'-0"



3 Left Elevation  
 Scale: 1/4" = 1'-0"



1 Front Elevation  
 Scale: 1/4" = 1'-0"