




C1 Front Elevation
Scale: 3/16" = 1'-0"

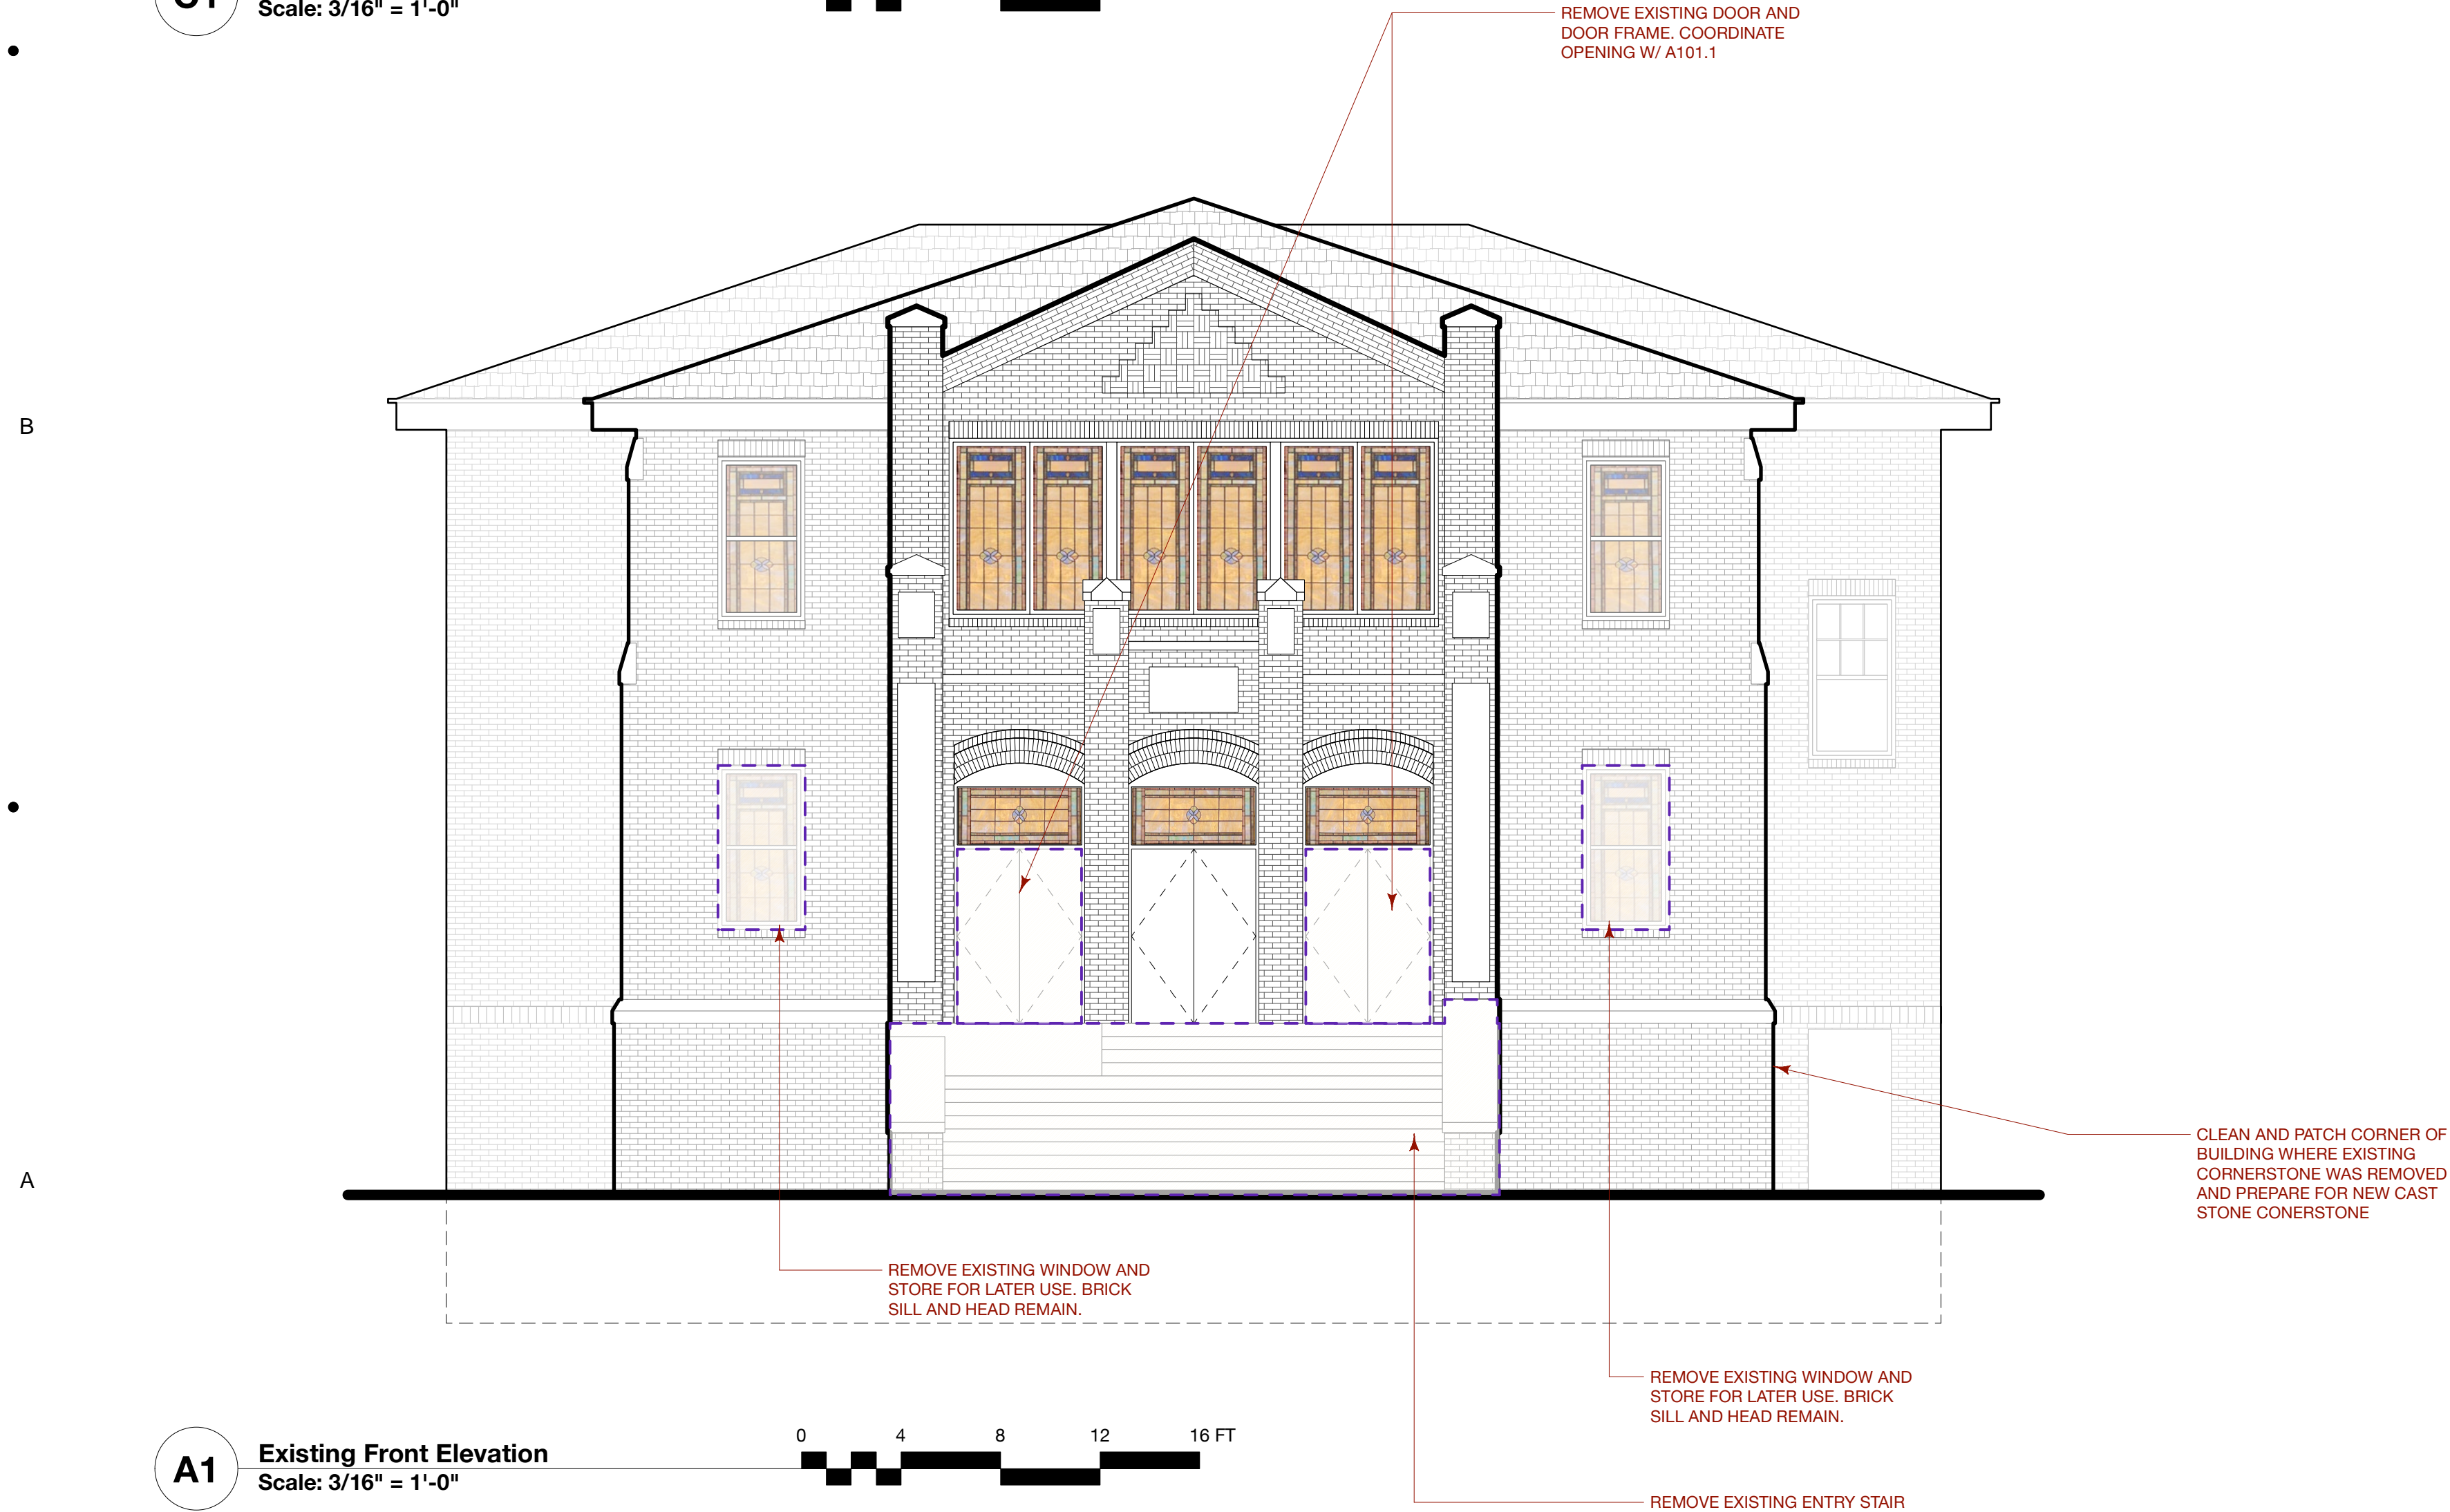

A1 Existing Front Elevation
Scale: 3/16" = 1'-0"

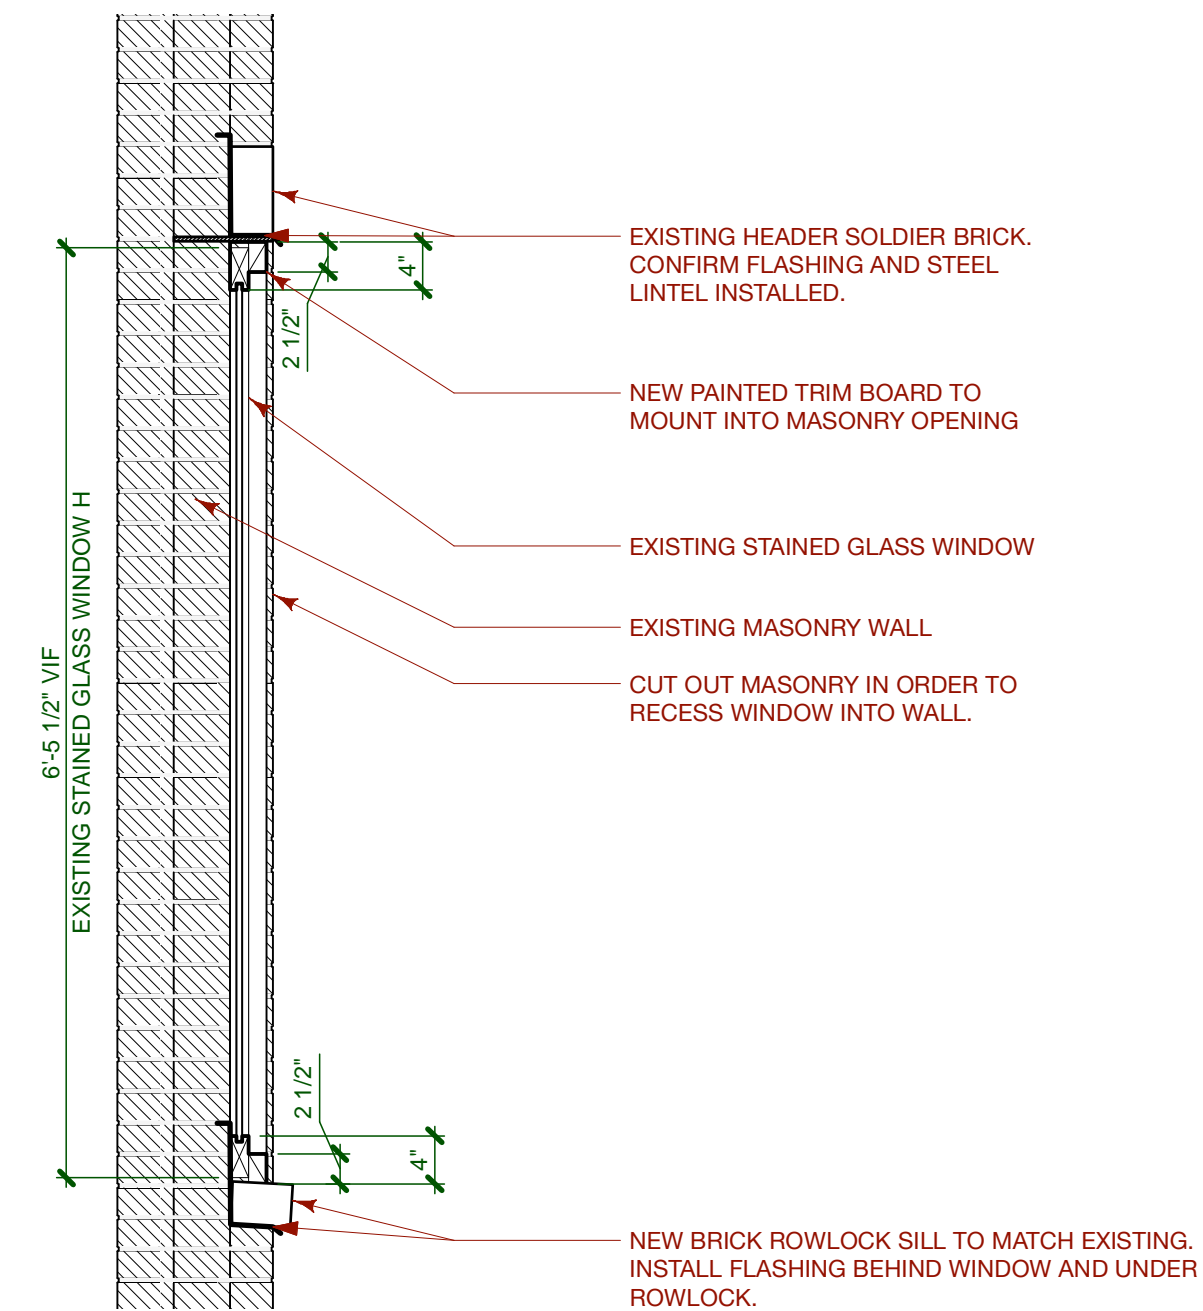

C3 Window Detail
Scale: 3/4" = 1'-0"

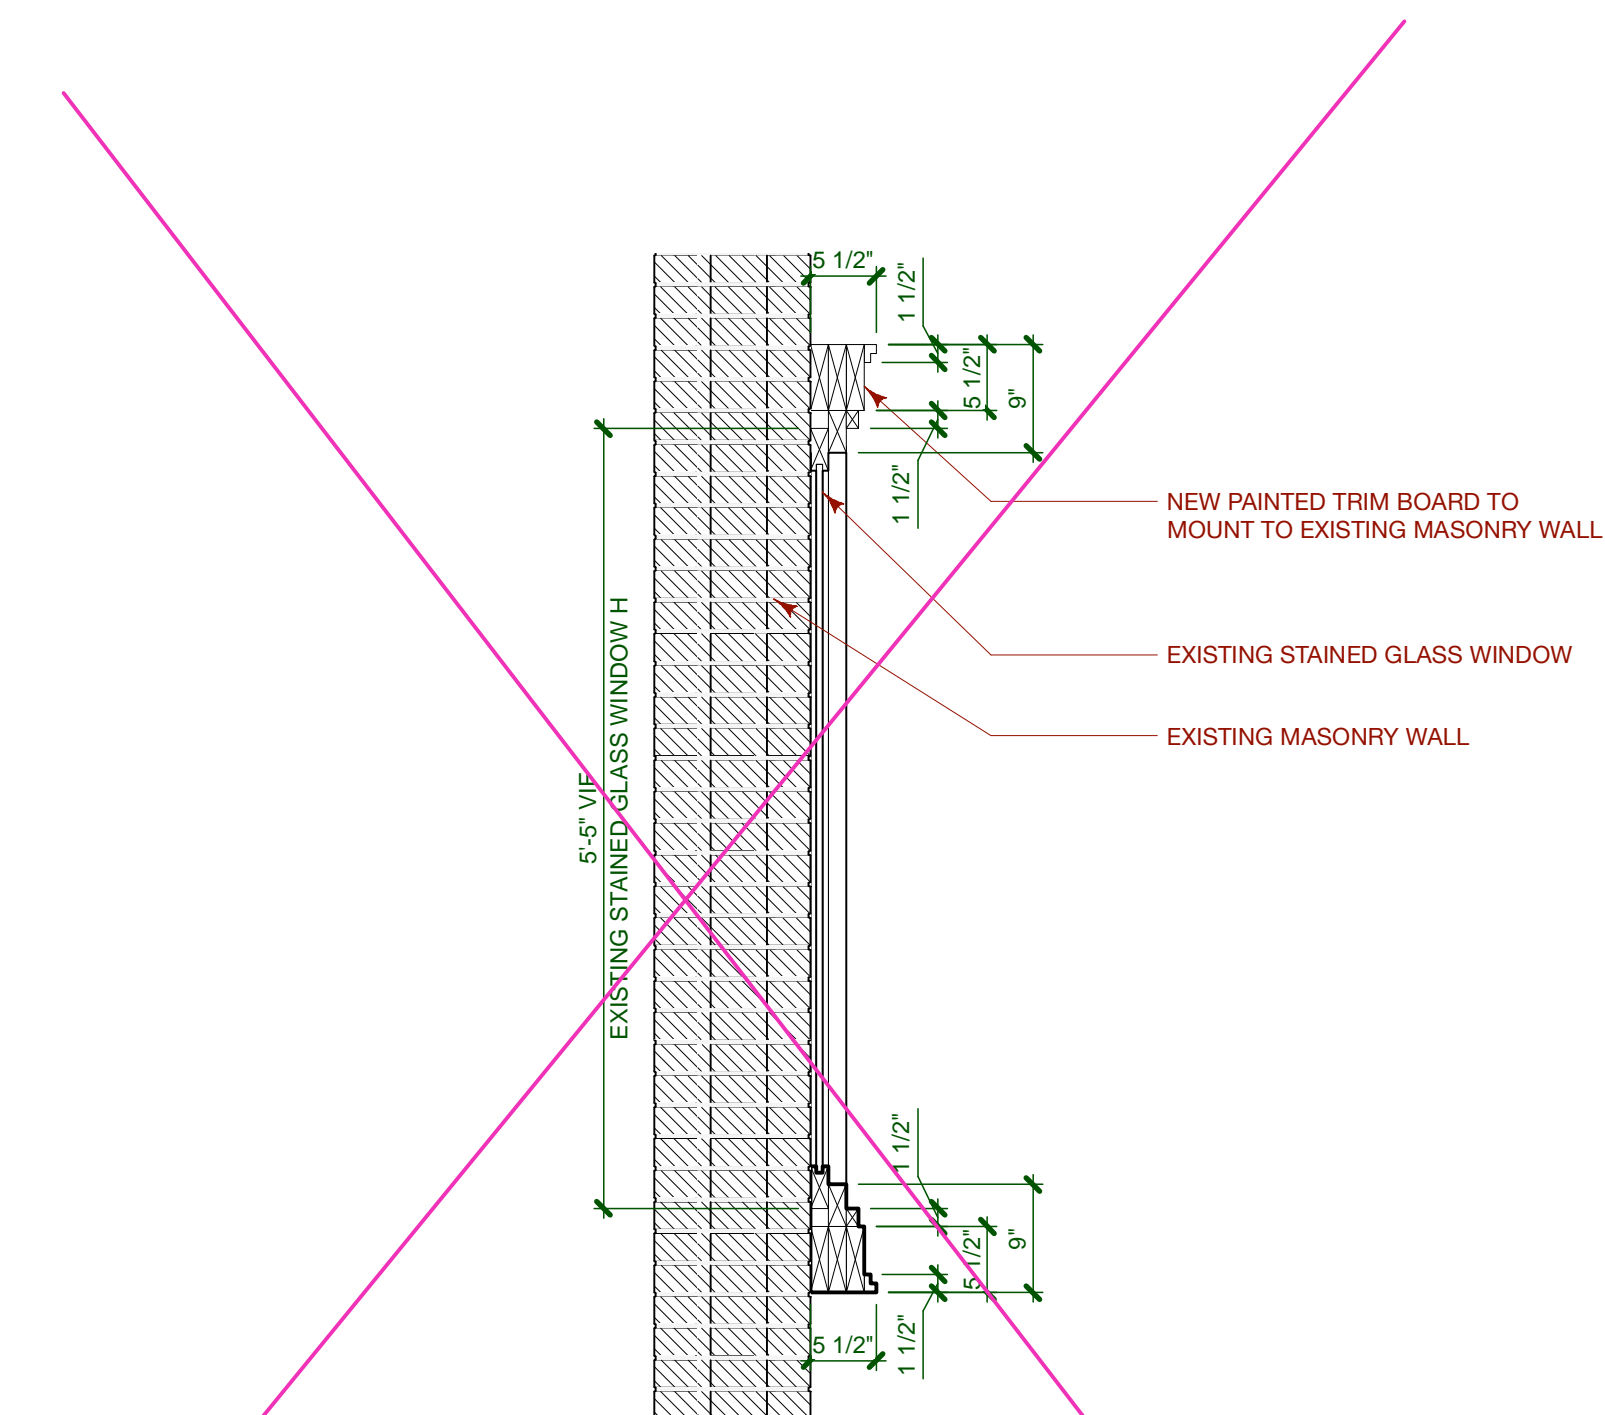


C3 Window Detail
Scale: 3/4" = 1'-0"

cluck
DESIGN COLLABORATIVE

1530 Elizabeth Ave, Suite 200
Charlotte NC 28204

704 405 5980
www.cluckdesign.com

Offices: CLT / NYC

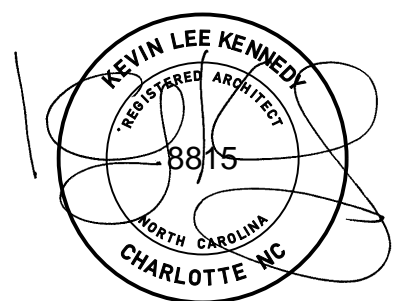


Submitted: 08/30/2019

1017 Parkwood Ave.
Charlotte, NC 28205

prepared for: E&A Custom Builders, LLC

Mark	Date	Description
01	11/05/2021	HLC Revision

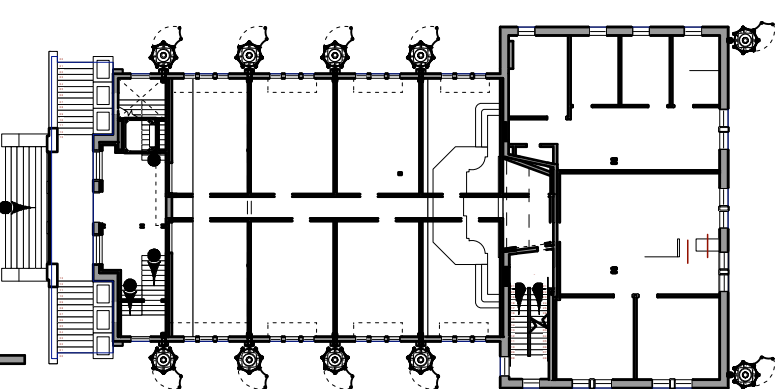

This Drawing is the property of **cluck** and is not to be reproduced in whole or in part. It is to be used for the project and site specifically identified herein and is not to be used on any other project. This Drawing is to be returned upon the written request of **cluck**.

Copyright 2019 Cluck Design Collaborative
All Rights Reserved.

Project name/#: 1017 Parkwood Ave
CAD File Name: Parkwood Church_CD (MASTER).vwx

Elevations
Front

A201