


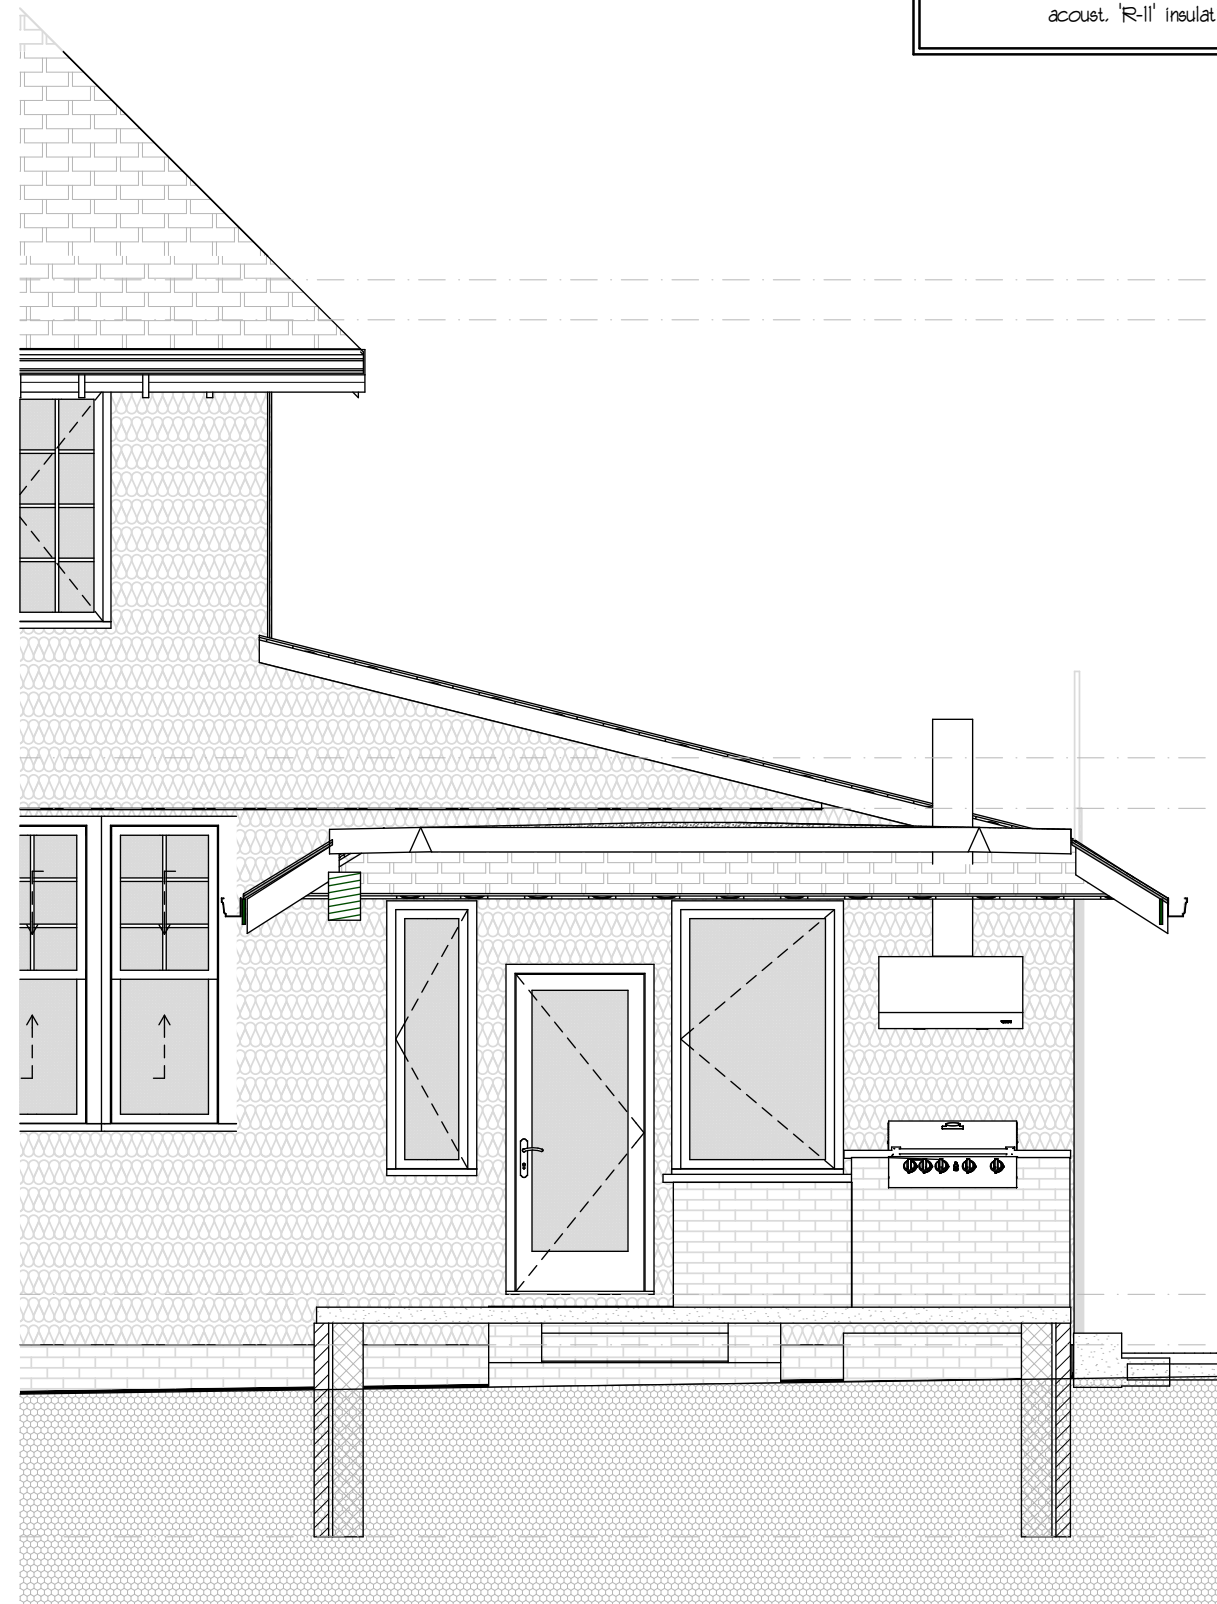

1
A2.2
Porch Section
SCALE: 1/4" = 1'-0"




3
A2.2
SIDE Section
SCALE: 1/4" = 1'-0"



4
A2.2
Wall Section
SCALE: 1/4" = 1'-0"



2
A2.2
REAR ELEVATION
SCALE: 1/4" = 1'-0"

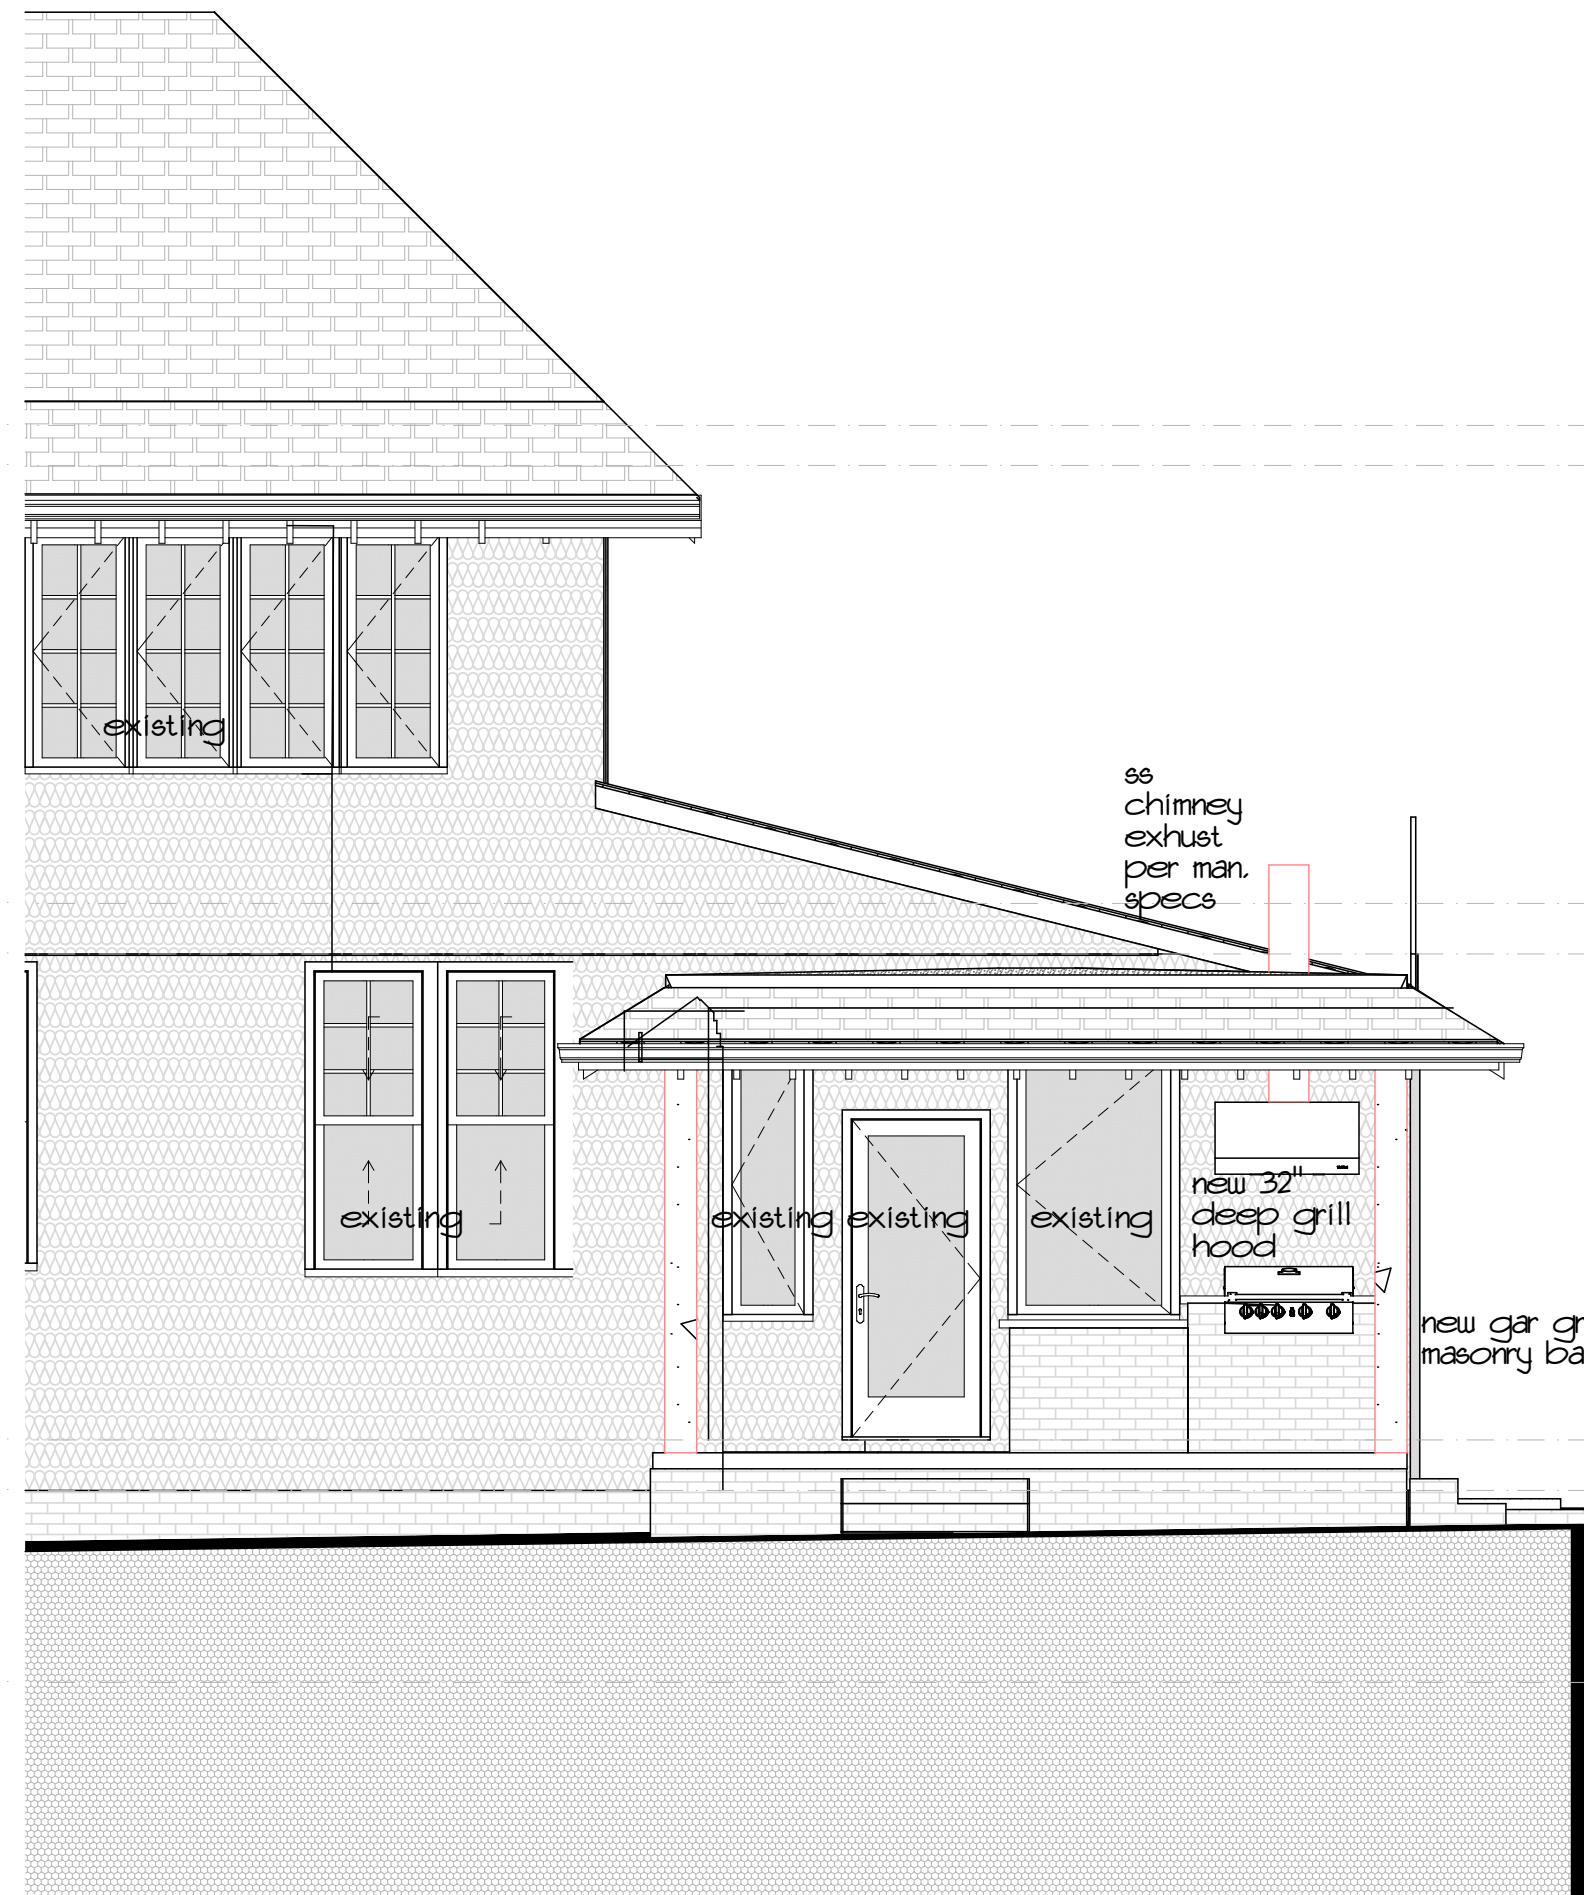

5
A2.2
GRILL PORCH ELEVATION
SCALE: 1/4" = 1'-0"

SQUARE FOOTAGE CALCULATIONS	
- BASEMENT FLOOR (HEATED S.F.):	XXXX
- BASEMENT FLOOR (UNHTD. S.F.):	XXXX
- FIRST FLOOR (HEATED S.F.):	XXXX
- FIRST FLOOR (UNHTD. S.F.):	XXXX
- FIRST FLOOR 'GARAGE' (UNHTD. S.F.):	XXXX
- SECOND FLOOR (HEATED S.F.):	XXXX
- TOTAL B1/B2 LEVELS (HEATED S.F.):	XXXX
(SQUARE FOOTAGE CALCS TAKEN FROM EXTERIOR FACE OF MASONRY/HEATING)	

KEY	
	masonry backup
	brick veneer
	wall framing construction
	acoust. R-11 insulation

Hauptfuhler Residence
#Site Name
Charlotte, NC

PRELIMINARY
NOT FOR CONSTRUCTION

DonDuffy
Architecture

301 Providence Rd
Charlotte, NC 28207
(p) 704 - 358 - 1878
www.donduffyarchitecture.com

THIS DRAWING IS AN INSTRUMENT OF
SERVICE. THE DRAWING AND THE
INFORMATION THEREON IS THE
PROPERTY OF DON DUFFY ARCHITECT.

ANY REPRODUCTION, ALTERATION, OR
USE FOR OTHER THAN THE INTENDED
PROJECT, WITHOUT THE WRITTEN
CONSENT OF DON DUFFY ARCHITECT, IS
EXPRESSLY FORBIDDEN.


COPYRIGHT © DON DUFFY ARCHITECT

■ Date: 2/26/2019

■ Revisions:

■ Drawn By:

■ Sheet: A2.2
Hauptfuhler Residence

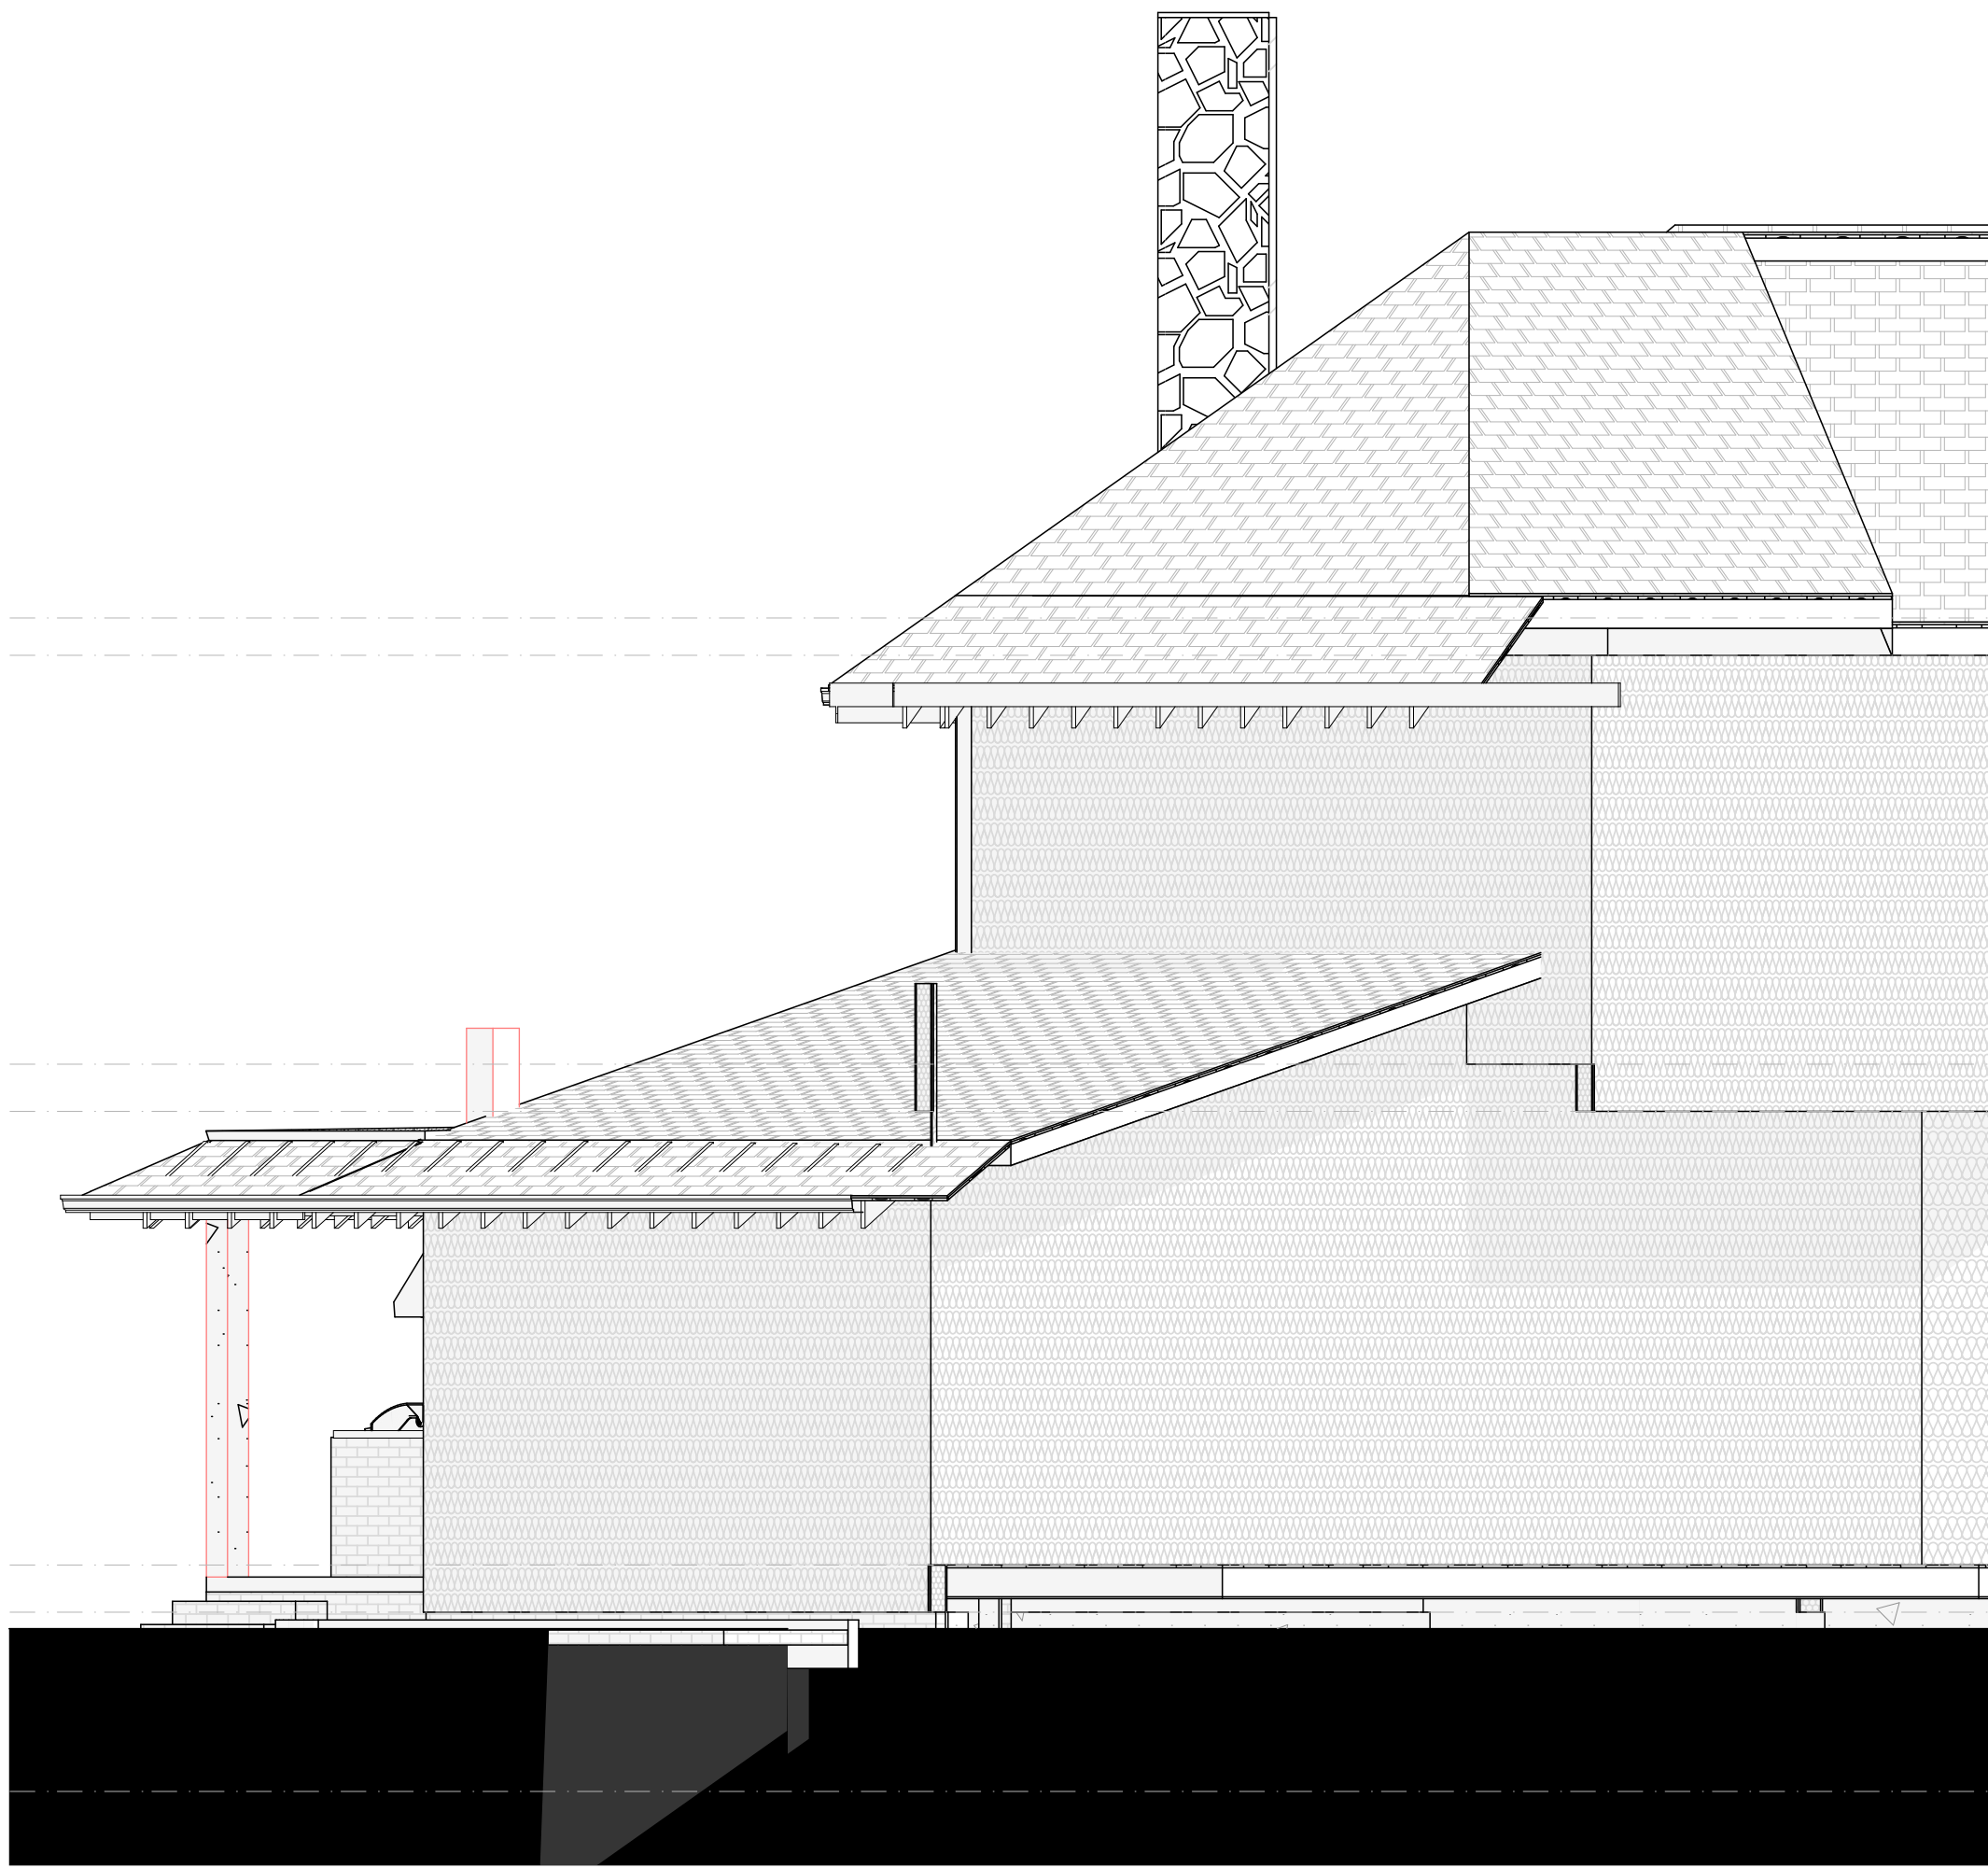

3 RIGHT SIDE ELEVATION (1)
A2.1
SCALE: 1/4" = 1'-0"



2 Library Elevation Section
A2.1
SCALE: 1/4" = 1'-0"



1 FRONT ELEVATION
A2.1
SCALE: 1/4" = 1'-0"

SQUARE FOOTAGE CALCULATIONS	
- BASEMENT FLOOR (HEATED S.F.):	XXX
- BASEMENT FLOOR (UNHTD. S.F.):	XXX
- FIRST FLOOR (HEATED S.F.):	XXX
- FIRST FLOOR (UNHTD. S.F.):	XXX
- FIRST FLOOR 'GARAGE' (UNHTD. S.F.):	XXX
- SECOND FLOOR (HEATED S.F.):	XXX
- TOTAL B/H2 LEVELS (HEATED S.F.):	XXX

(SQUARE FOOTAGE CALCS TAKEN FROM EXTERIOR FACE OF MASONRY/HEATING)

KEY	
	masonry backup
	brick veneer
	wall framing construction
	acoust. R-11 insulation

Hauptfuhrer Residence
#Site Name
Charlotte, NC

PRELIMINARY
NOT FOR CONSTRUCTION

DonDuffy
Architecture

301 Providence Rd
Charlotte, NC 28207
(p) 704 - 358 - 1878
www.donduffyarchitecture.com

THIS DRAWING IS AN INSTRUMENT OF
SERVICE. THE DRAWING AND THE
INFORMATION THEREON IS THE
PROPERTY OF DON DUFFY ARCHITECT.

ANY REPRODUCTION, ALTERATION, OR
USE FOR OTHER THAN THE INTENDED
PROJECT, WITHOUT THE WRITTEN
CONSENT OF DON DUFFY ARCHITECT, IS
EXPRESSLY FORBIDDEN.


COPYRIGHT © DON DUFFY ARCHITECT

■ Date: 2/26/2019


■ Revisions:

■ Drawn By:


■ Sheet: A2.1
Hauptfuhrer Residence

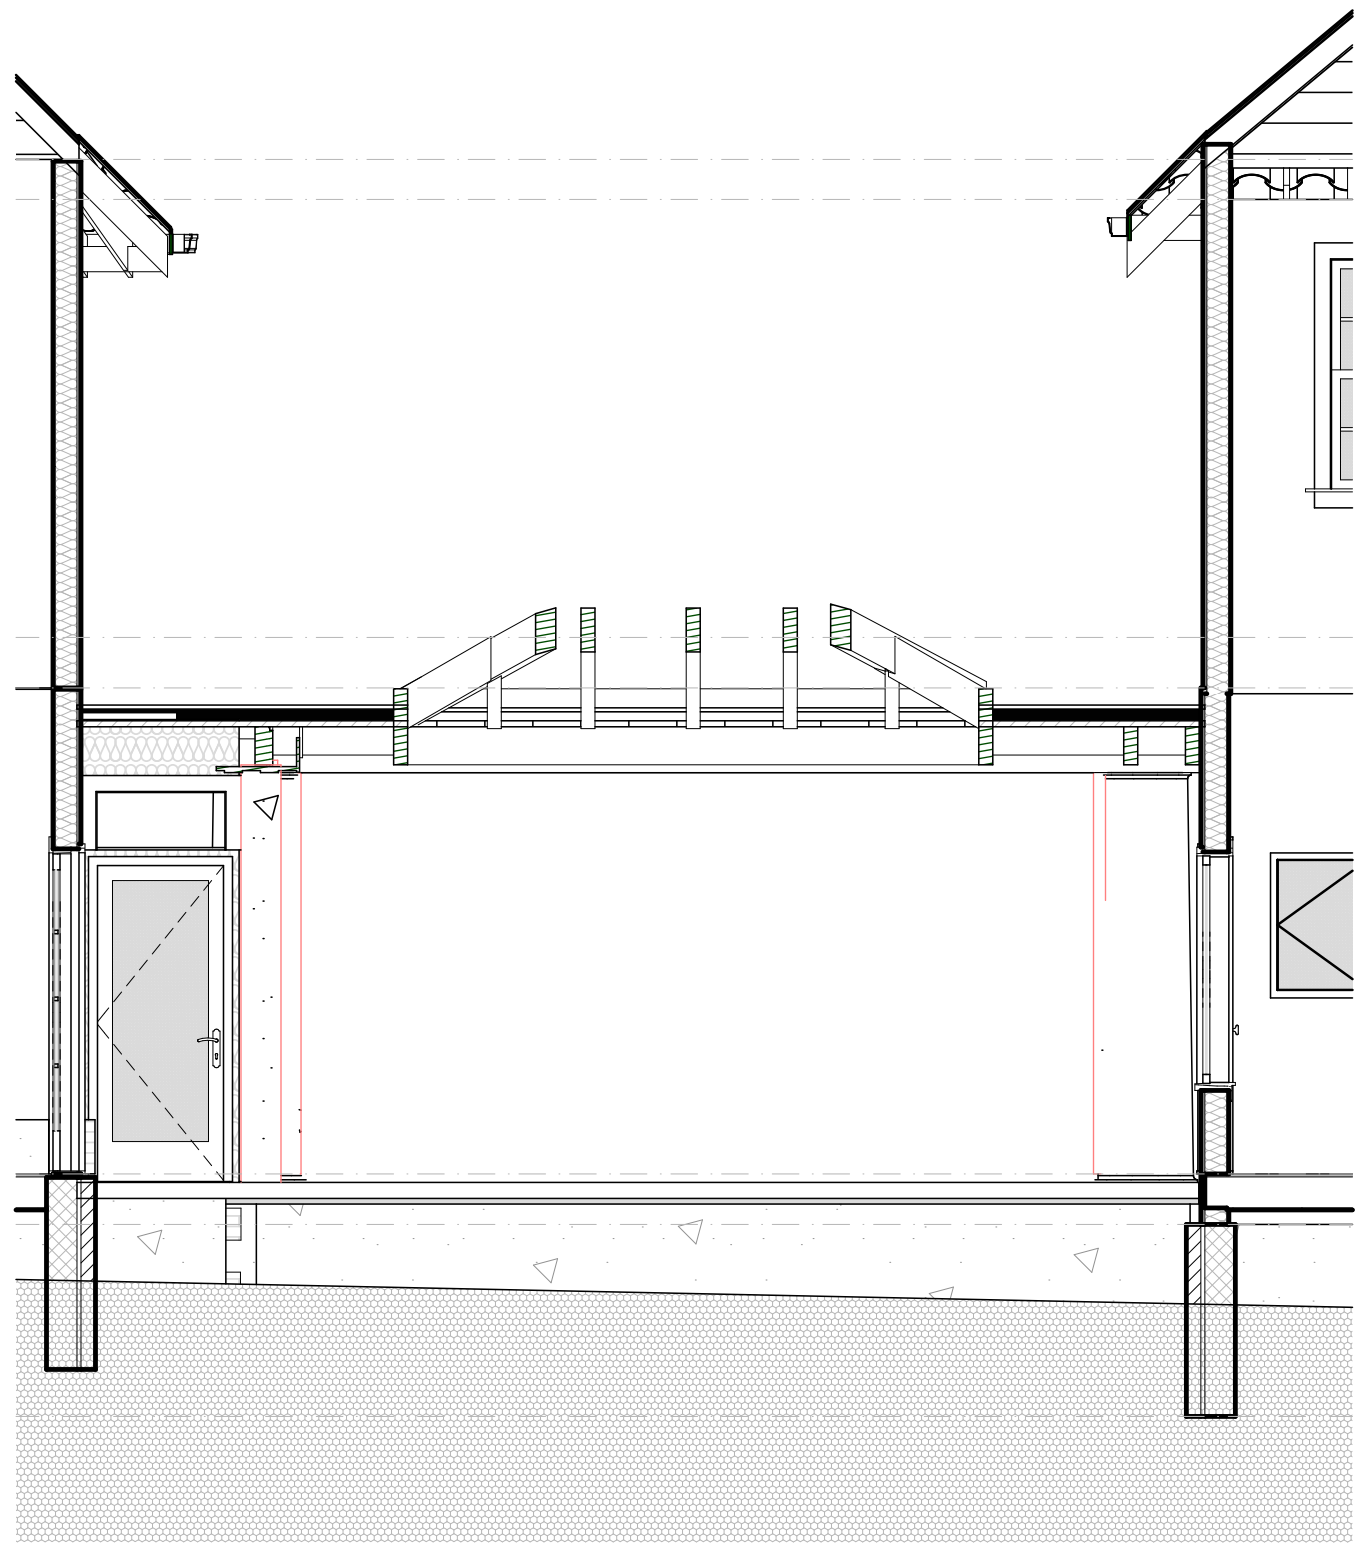


2 SECTION LOOKING OUT
A3.1 SCALE: 1/4" = 1'-0"

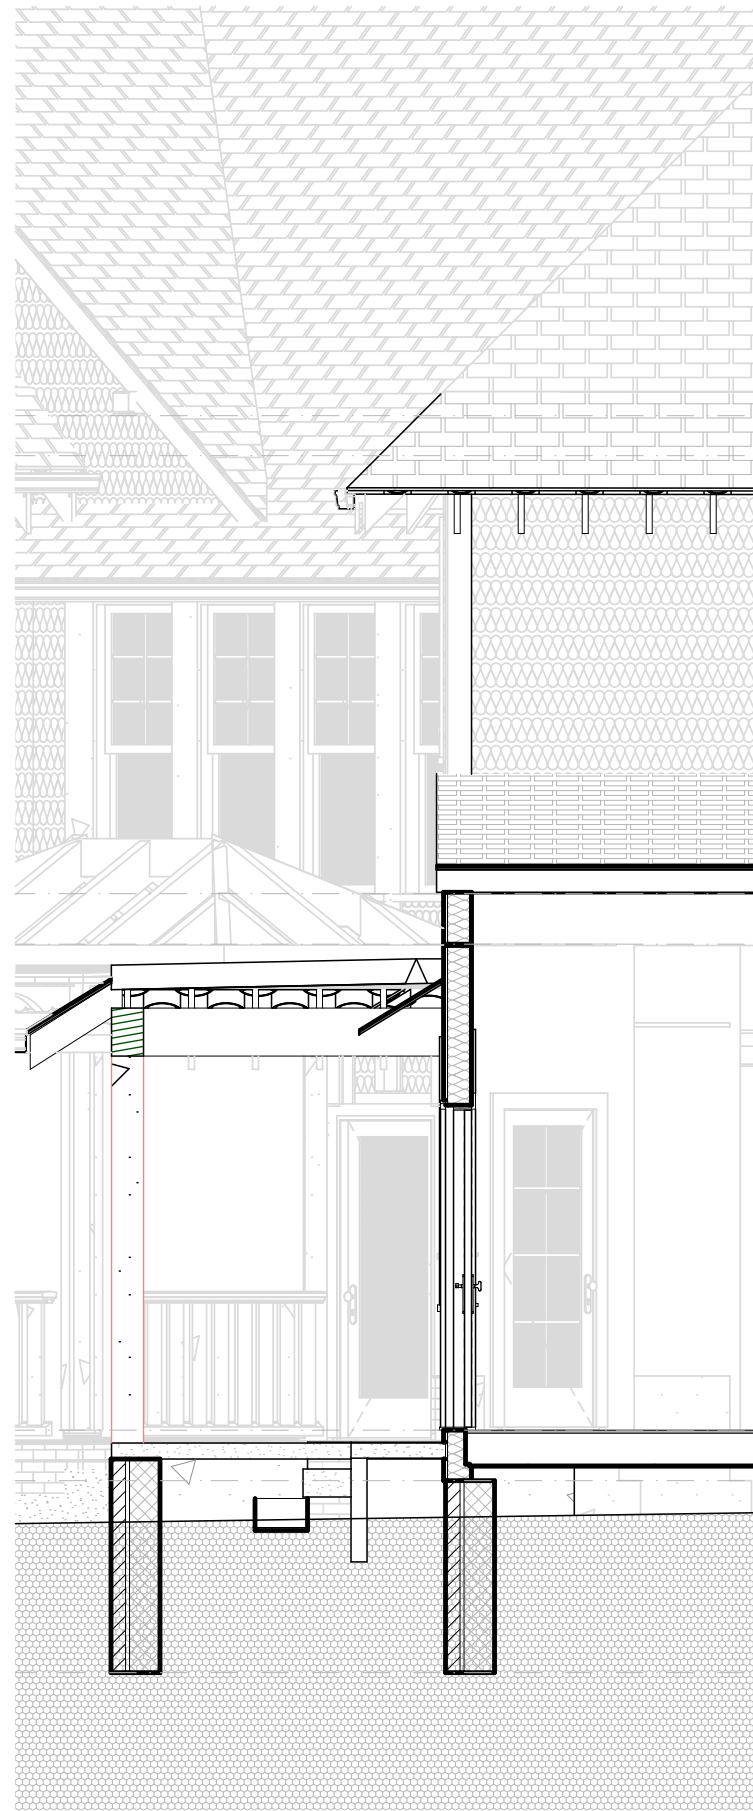


5 SECTION THRU GRILL PORCH
A3.1 SCALE: 1/4" = 1'-0"

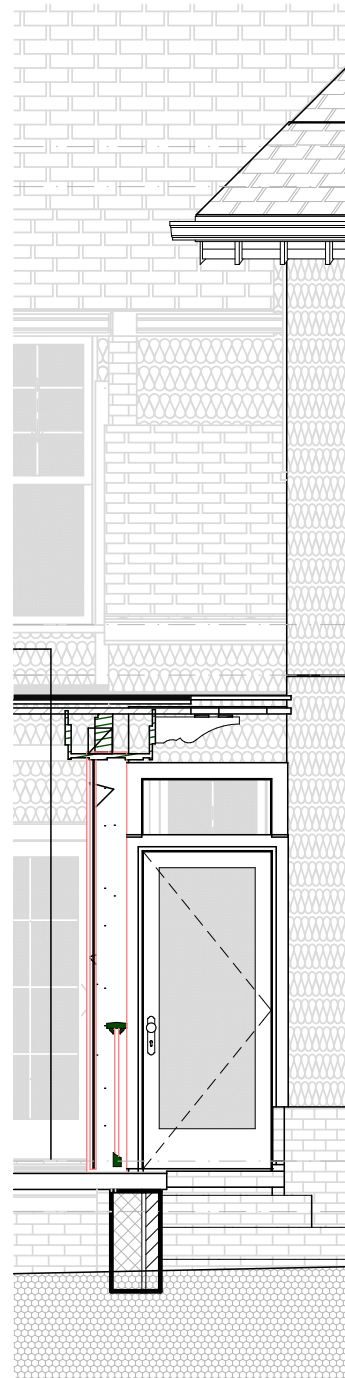


6 WALL SECTION
A3.1 SCALE: 1/4" = 1'-0"

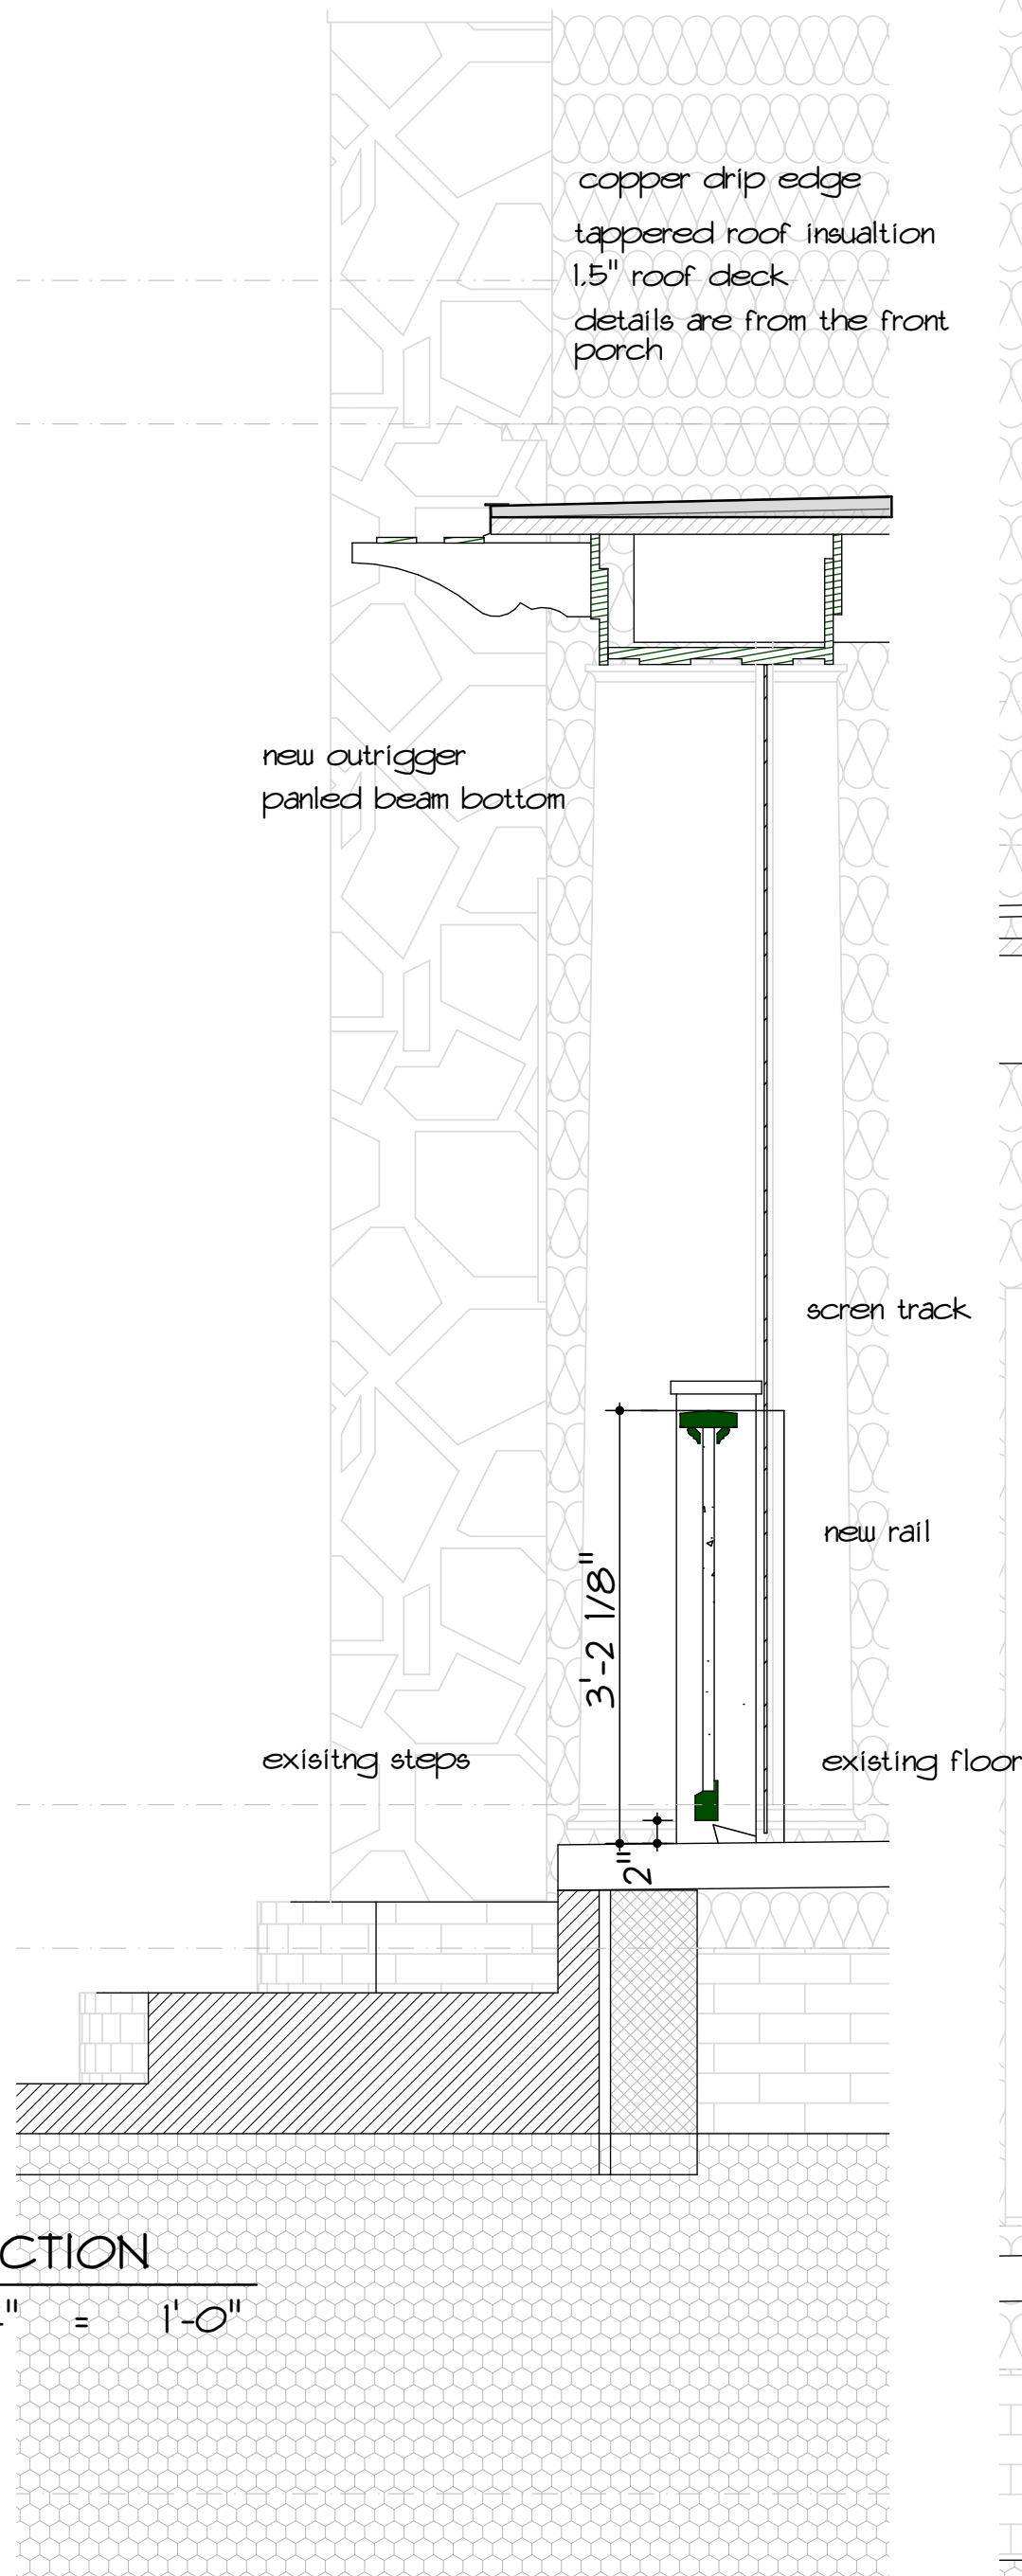

4 Wall Section (1)
A3.1 SCALE: 3/4" = 1'-0"

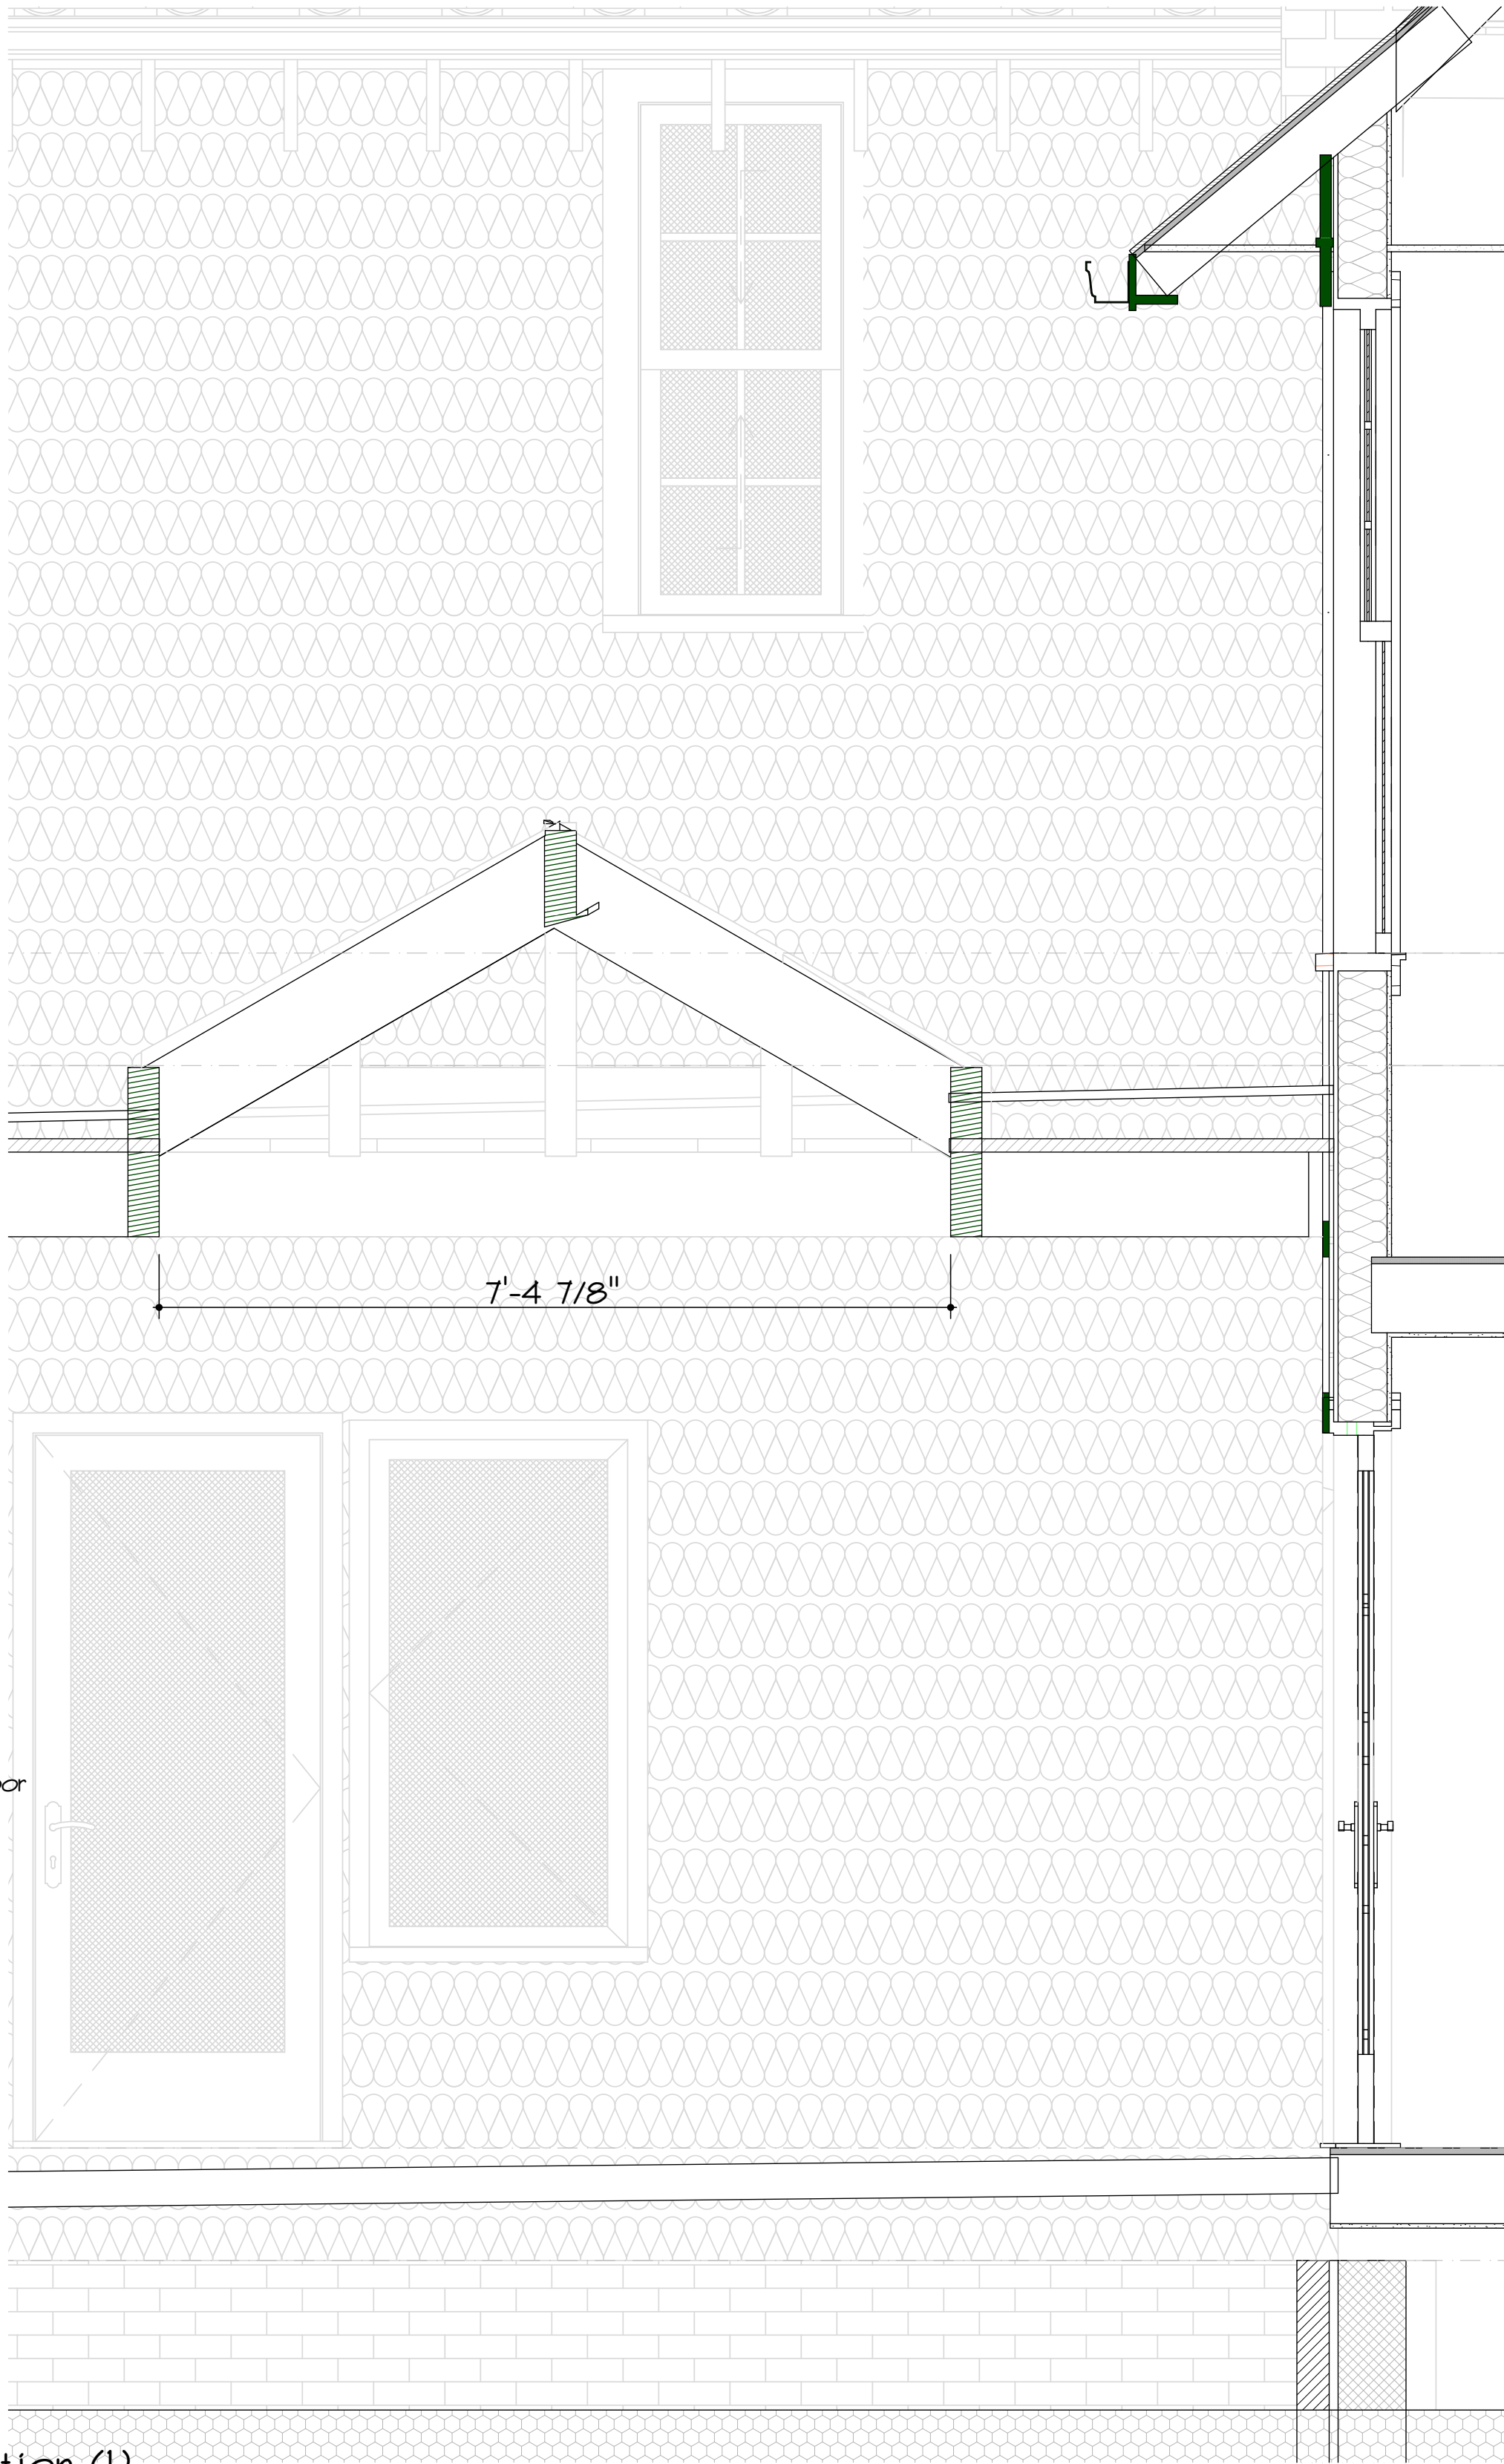

3 Skylight Section
A3.1 SCALE: 3/4" = 1'-0"

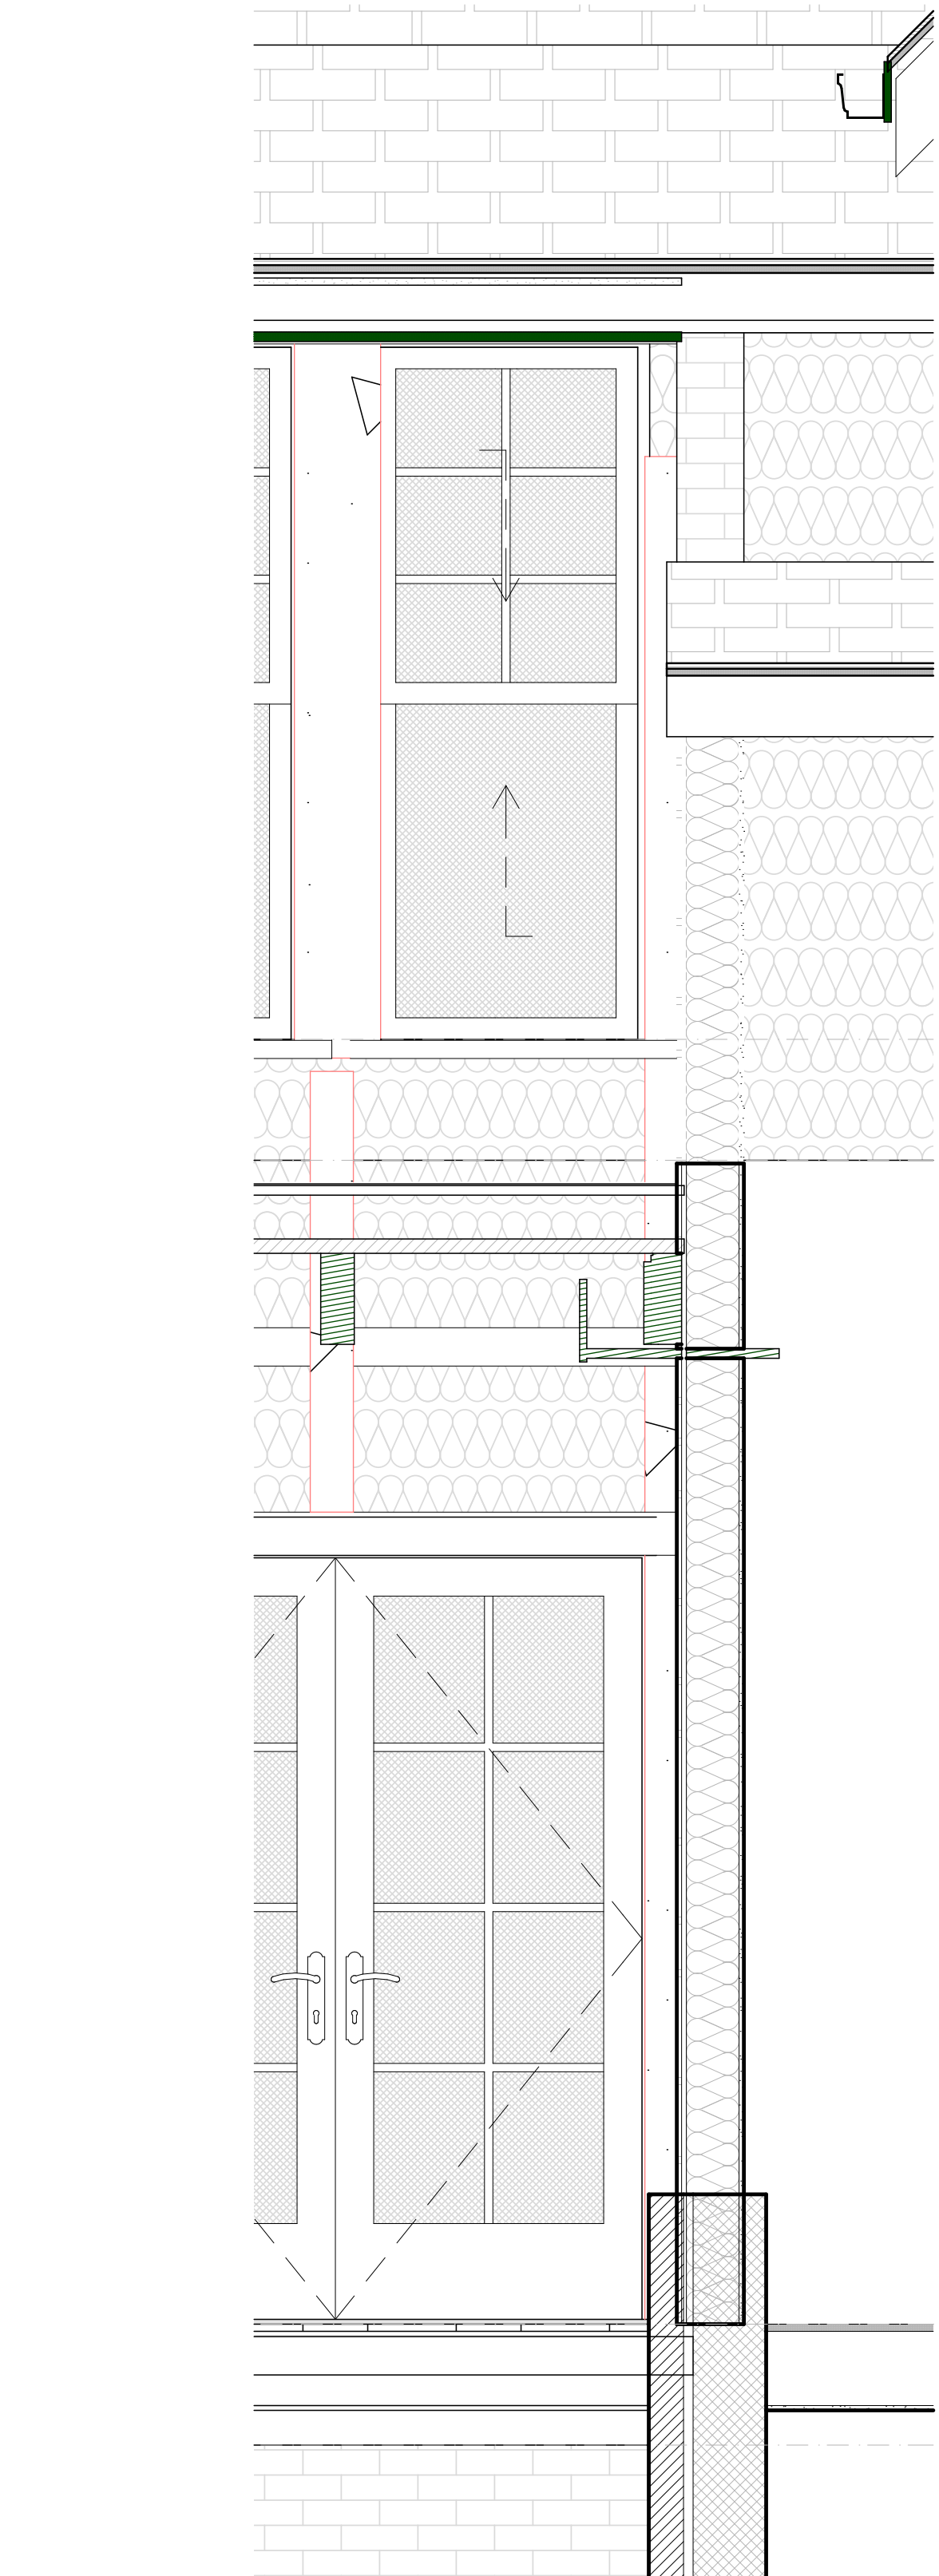

1 SECTION AT HOUSE WALL
A3.1 SCALE: 3/4" = 1'-0"

SQUARE FOOTAGE CALCULATIONS	
- BASEMENT FLOOR (HEATED S.F.):	XXXX
- BASEMENT FLOOR (UNHTD. S.F.):	XXXX
- FIRST FLOOR (HEATED S.F.):	XXXX
- FIRST FLOOR (UNHTD. S.F.):	XXXX
- FIRST FLOOR 'GARAGE' (UNHTD. S.F.):	XXXX
- SECOND FLOOR (HEATED S.F.):	XXXX
- TOTAL B1/2 LEVELS (HEATED S.F.):	XXXX

(SQUARE FOOTAGE CALCS TAKEN FROM EXTERIOR FACE OF MASONRY/HEATING)

KEY	
	masonry backup
	brick veneer
	wall framing construction
	acoust. R-11 insulation

Hauptfuhrer Residence
#Site Name
Charlotte, NC

PRELIMINARY
NOT FOR CONSTRUCTION

DonDuffy
Architecture

301 Providence Rd
Charlotte, NC 28207
(p) 704 - 358 - 1878
www.donduffyarchitecture.com


THIS DRAWING IS AN INSTRUMENT OF
SERVICE. THE DRAWING AND THE
INFORMATION THEREON IS THE
PROPERTY OF DON DUFFY ARCHITECT.
ANY REPRODUCTION, ALTERATION, OR
USE FOR OTHER THAN THE INTENDED
PROJECT, WITHOUT THE WRITTEN
CONSENT OF DON DUFFY ARCHITECT, IS
EXPRESSLY FORBIDDEN.
COPYRIGHT © DON DUFFY ARCHITECT

■ Date: 2/26/2019


■ Revisions:

■ Drawn By:

■ Sheet: **A3.1**
Hauptfuhrer Residence

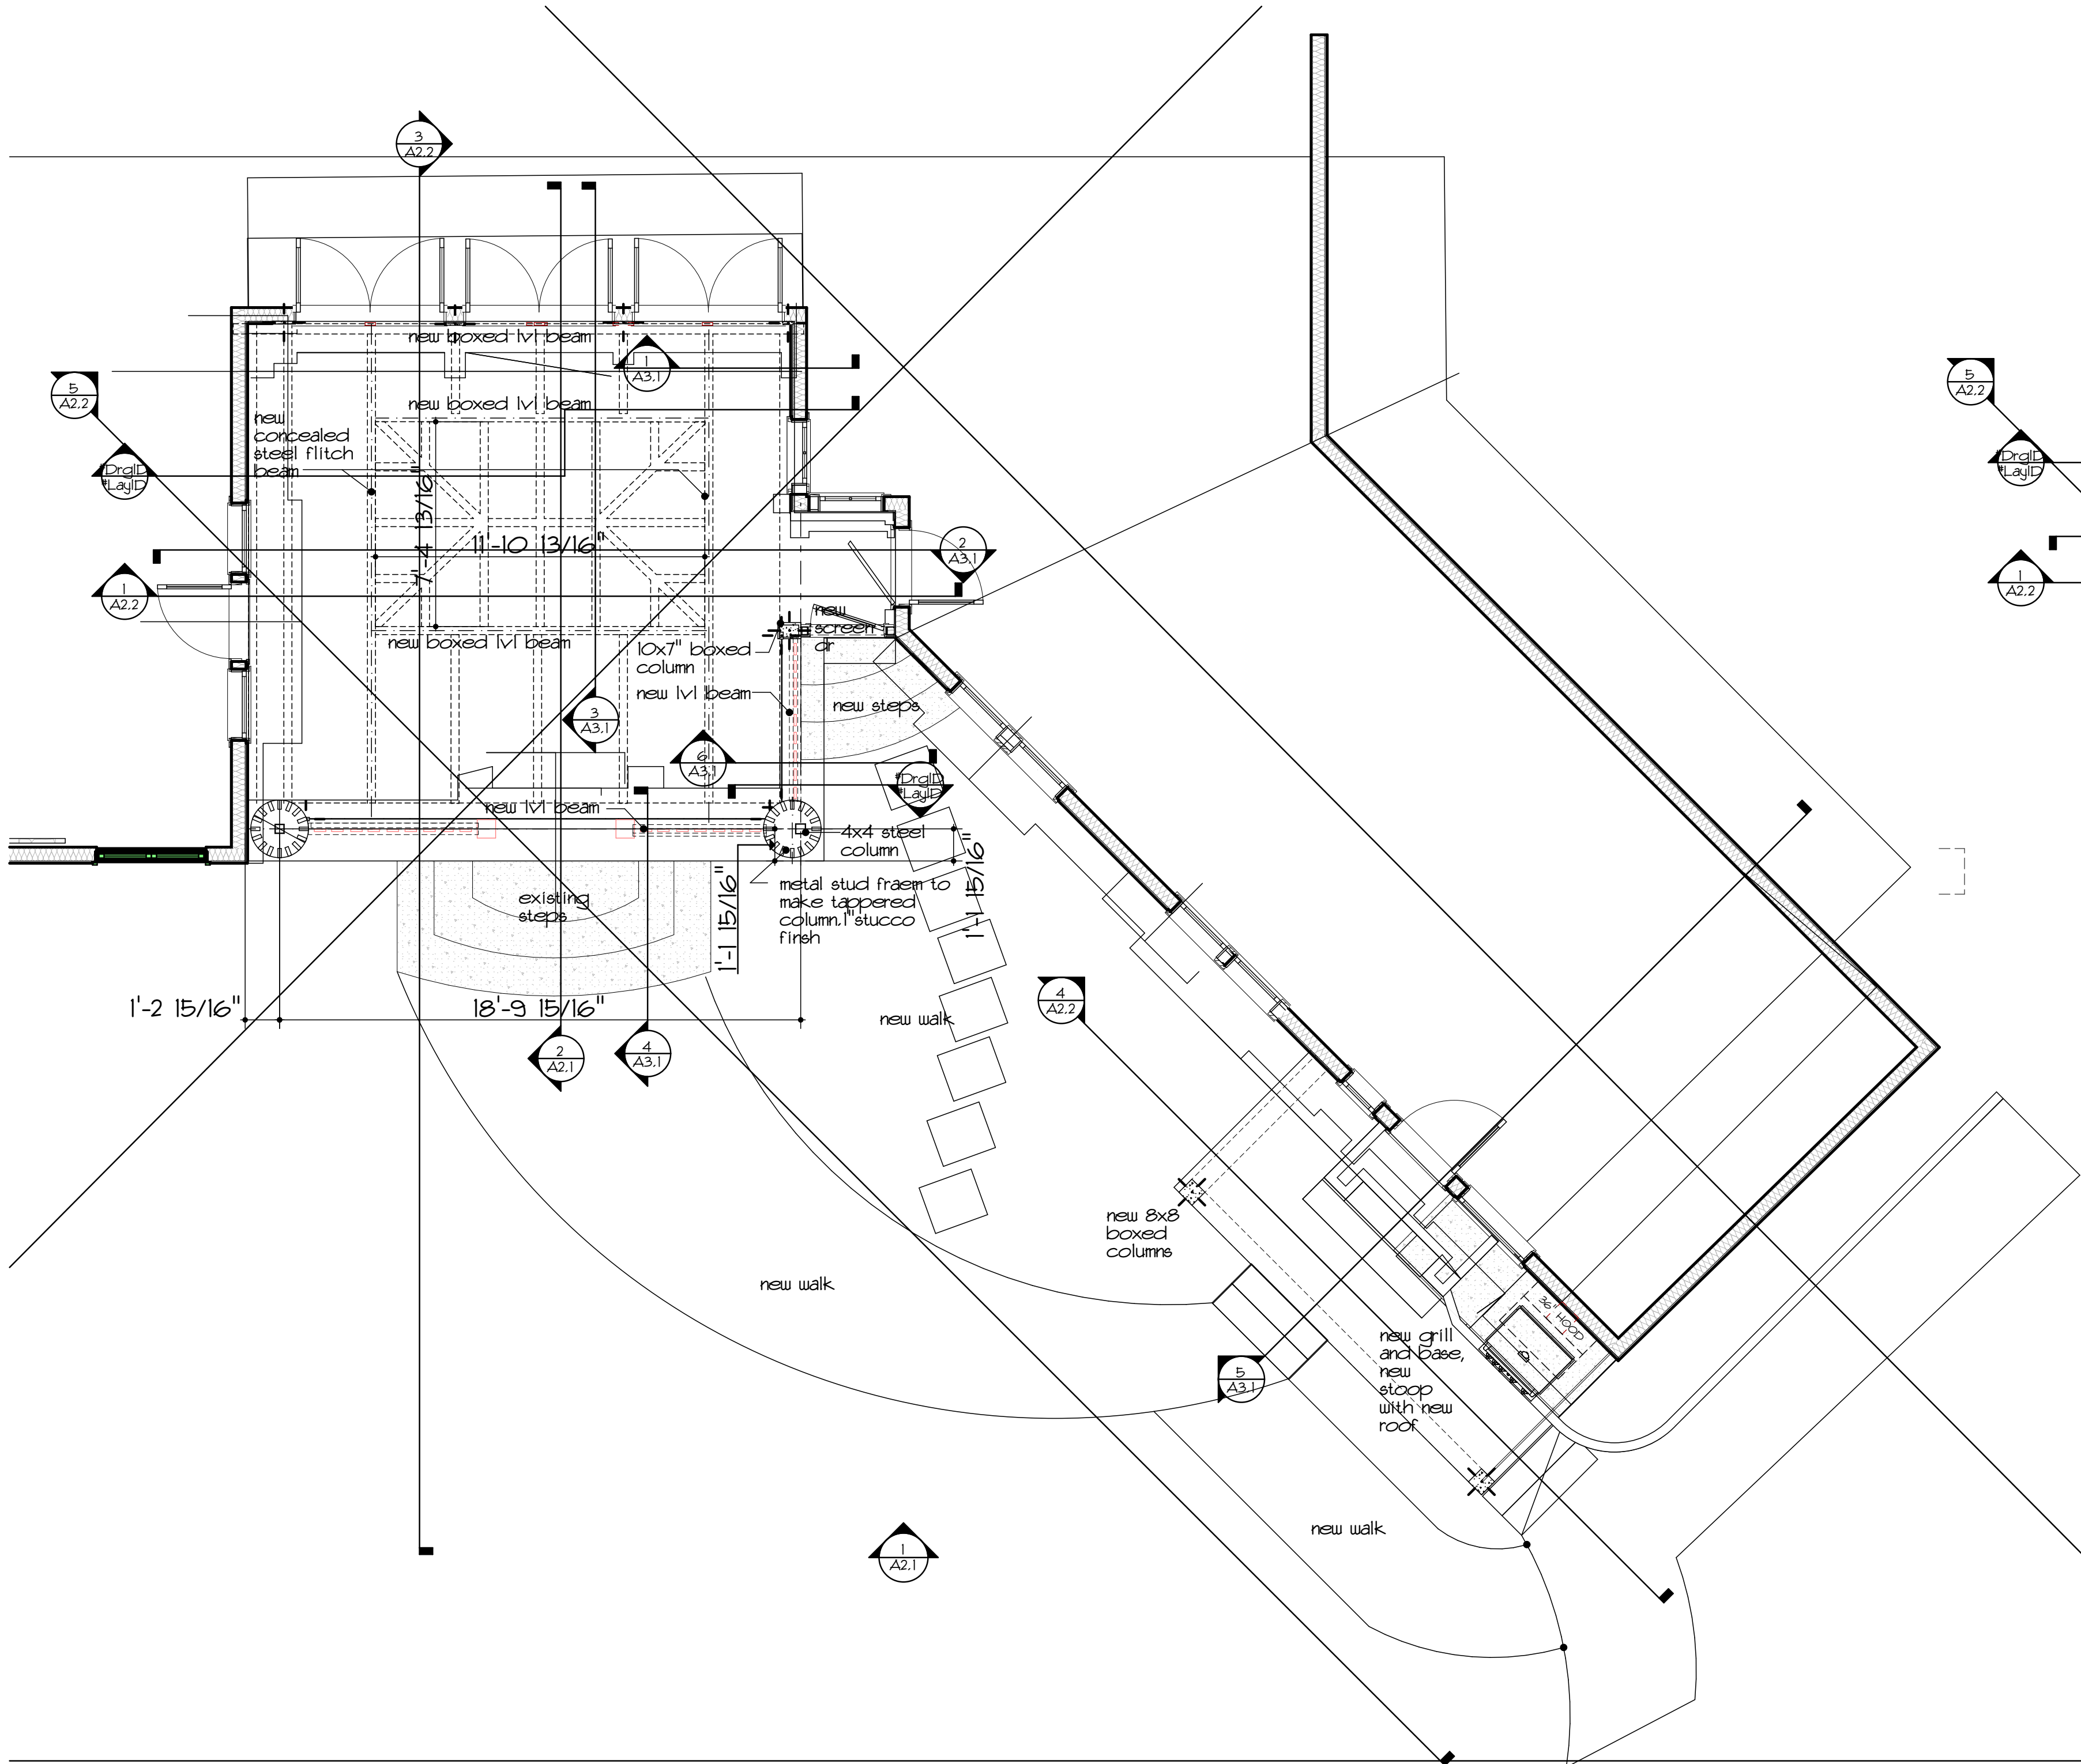

1 FIRST FLOOR PLAN (2)

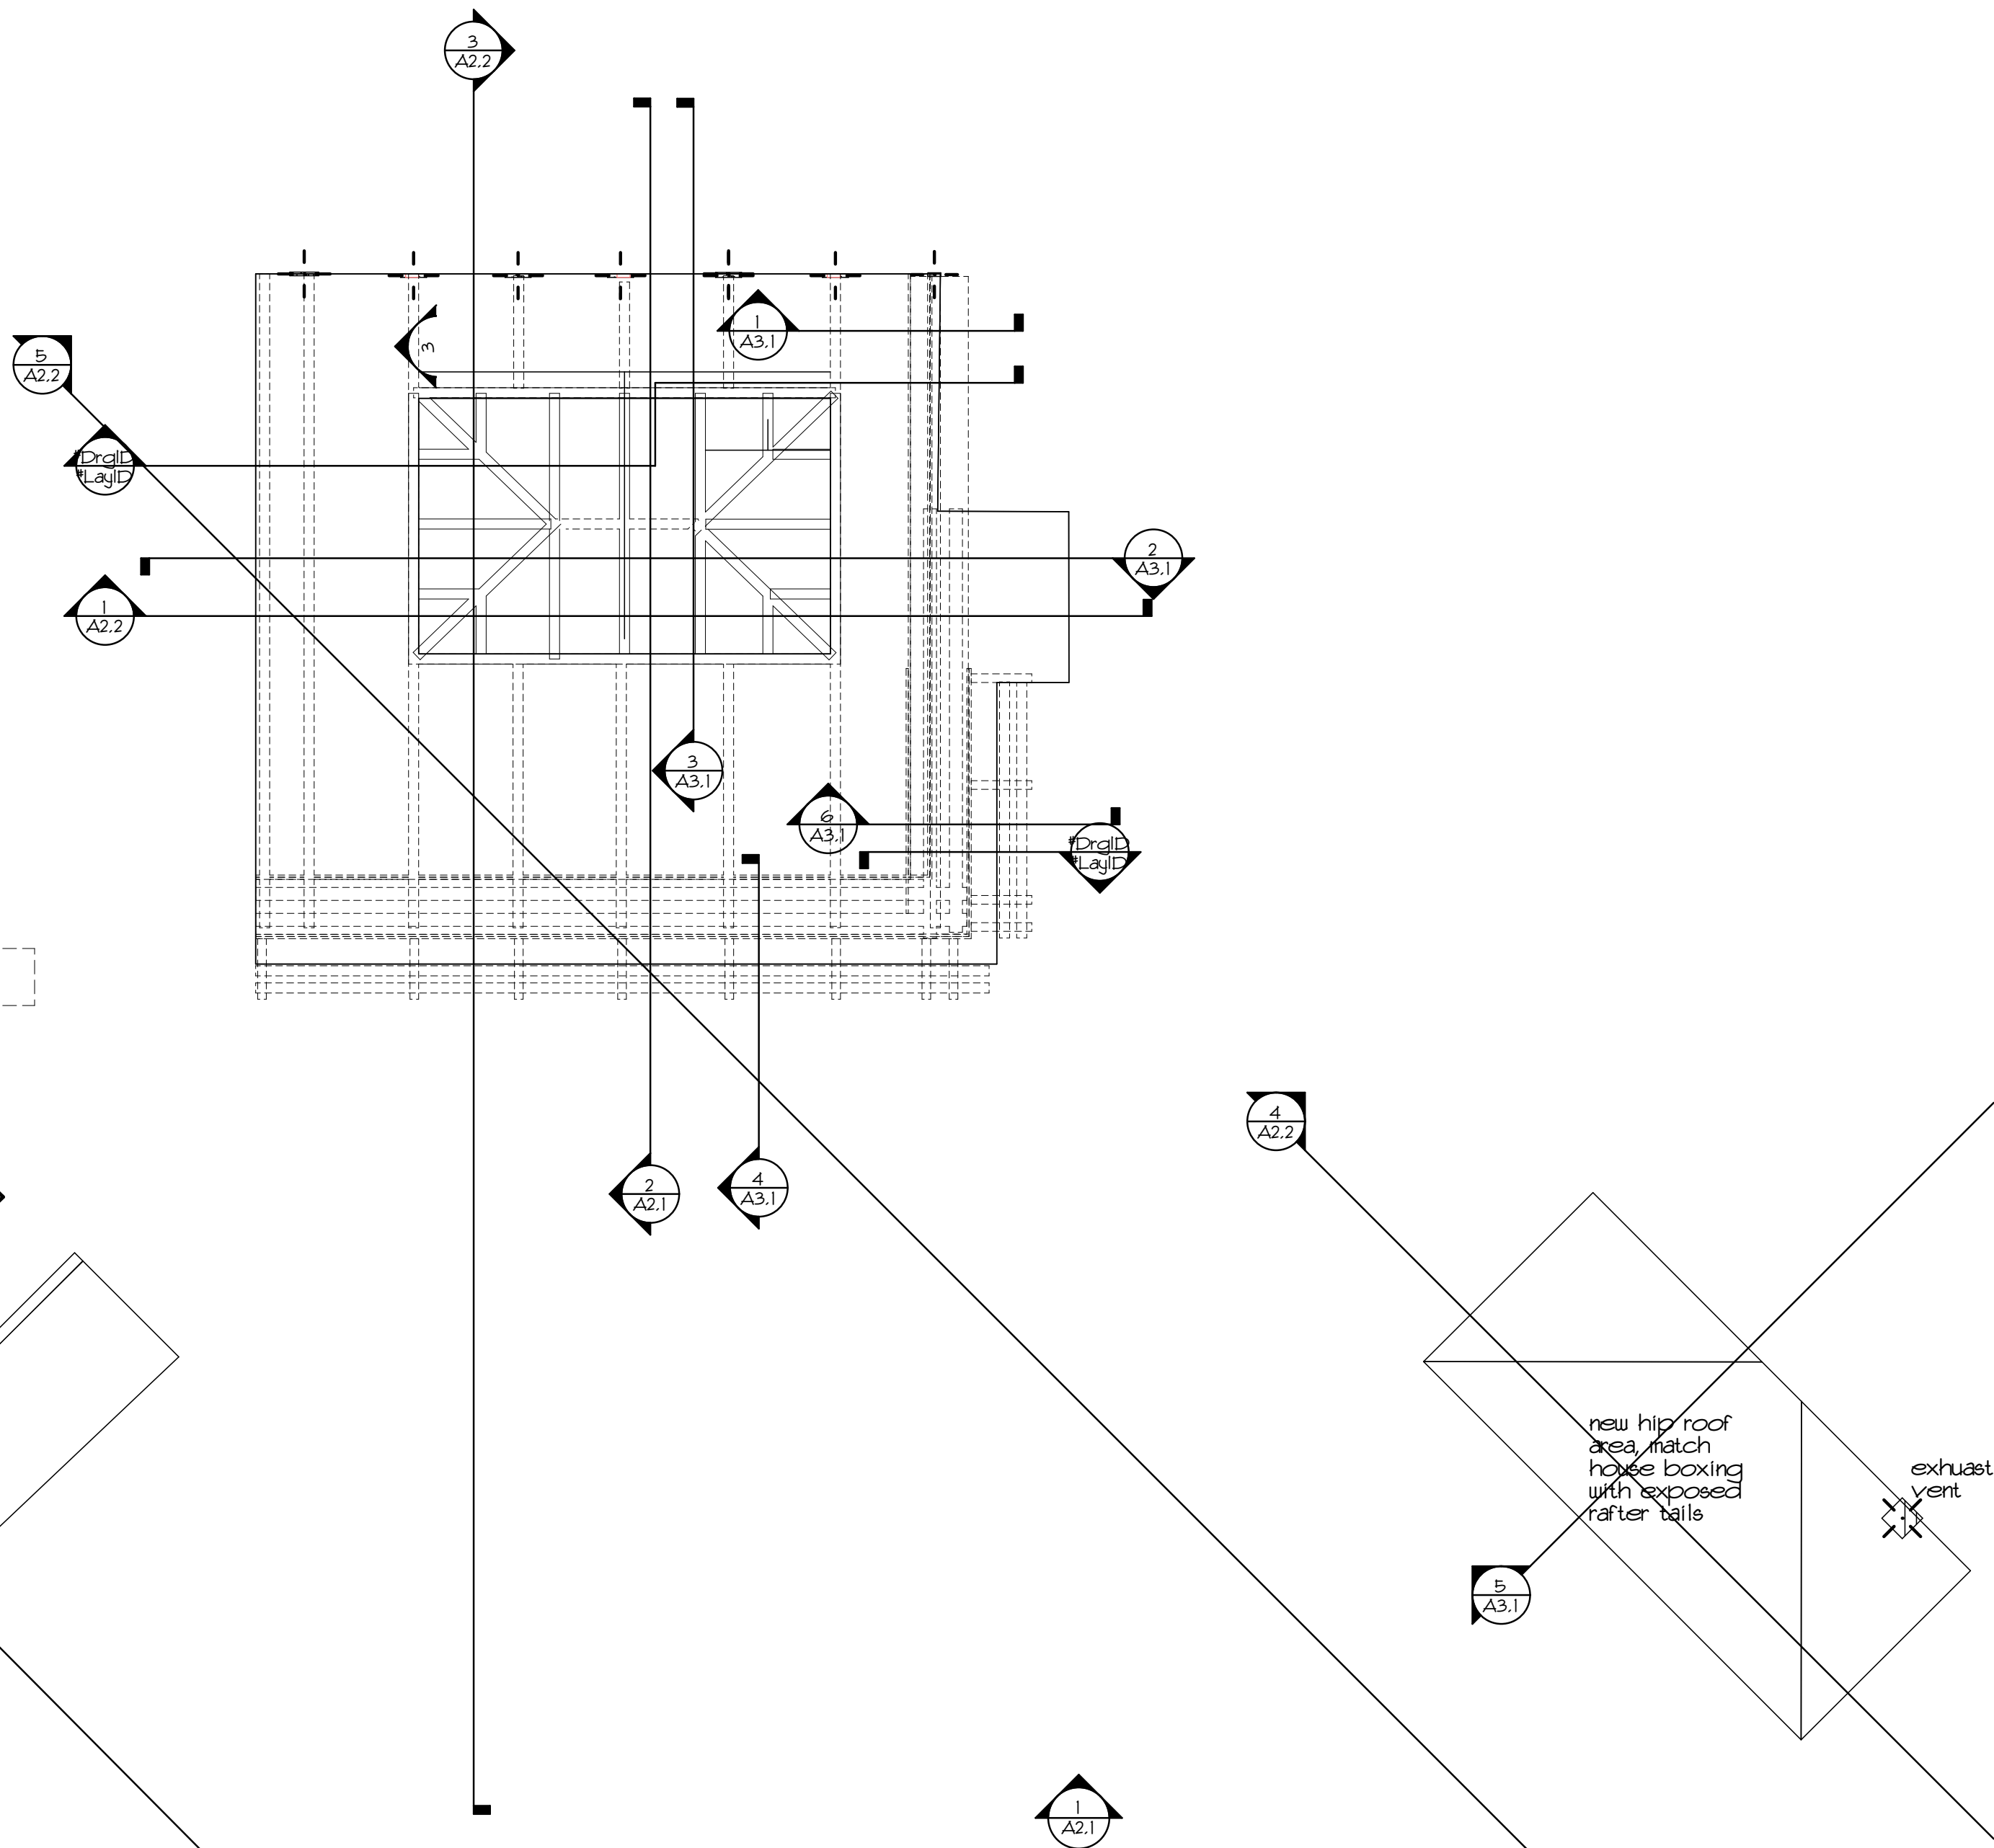

2 CEILING FRAMING (1)
SCALE: 1/4" = 1'-0"

SQUARE FOOTAGE CALCULATIONS	
- BASEMENT FLOOR (HEATED S.F.):	XXX
- BASEMENT FLOOR (UNHTD. S.F.):	XXX
- FIRST FLOOR (HEATED S.F.):	XXX
- FIRST FLOOR (UNHTD. S.F.):	XXX
- FIRST FLOOR 'GARAGE' (UNHTD. S.F.):	XXX
- SECOND FLOOR (HEATED S.F.):	XXX
- TOTAL B1/2 LEVELS (HEATED S.F.):	XXX

(SQUARE FOOTAGE CALCS TAKEN FROM EXTERIOR FACE OF MASONRY/HEATING)

KEY	
	masonry backup
	brick veneer
	wall framing construction
	acoust. R-11 insulation

Hauptfuhrer Residence
#Site Name
Charlotte, NC

PRELIMINARY
NOT FOR CONSTRUCTION

DonDuffy
Architecture

301 Providence Rd
Charlotte, NC 28207
(p) 704 - 358 - 1878
www.donduffyarchitecture.com

THIS DRAWING IS AN INSTRUMENT OF
SERVICE. THE DRAWING AND THE
INFORMATION THEREON IS THE
PROPERTY OF DON DUFFY ARCHITECT.

ANY REPRODUCTION, ALTERATION, OR
USE FOR OTHER THAN THE INTENDED
PROJECT, WITHOUT THE WRITTEN
CONSENT OF DON DUFFY ARCHITECT, IS
EXPRESSLY FORBIDDEN.

COPYRIGHT © DON DUFFY ARCHITECT


■ Date: 2/26/2019

■ Revisions:


■ Drawn By:

■ Sheet: A1.1

Hauptfuhrer Residence

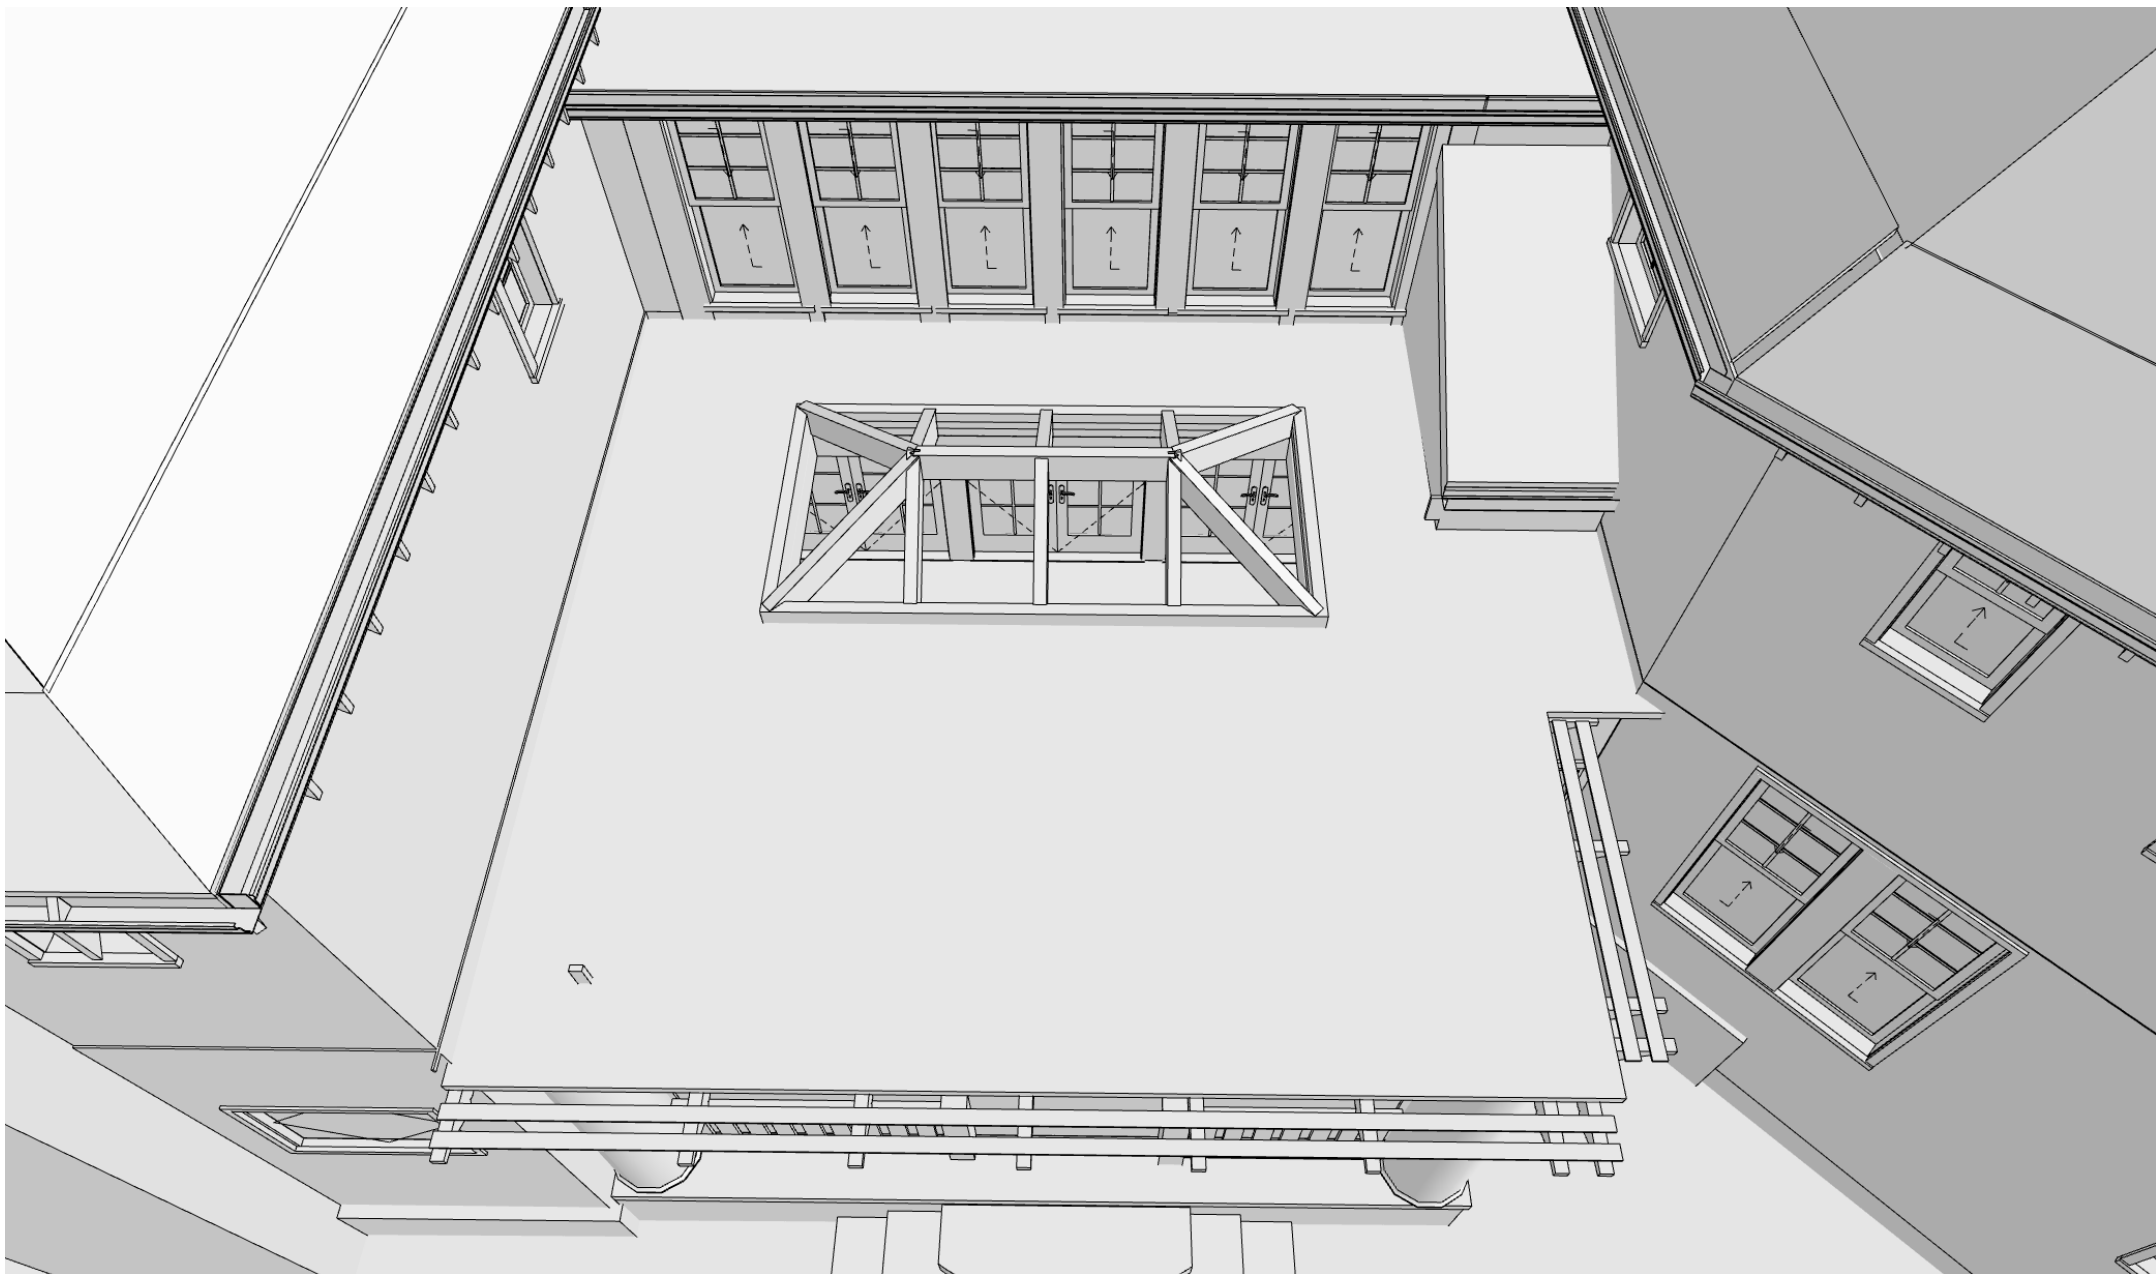



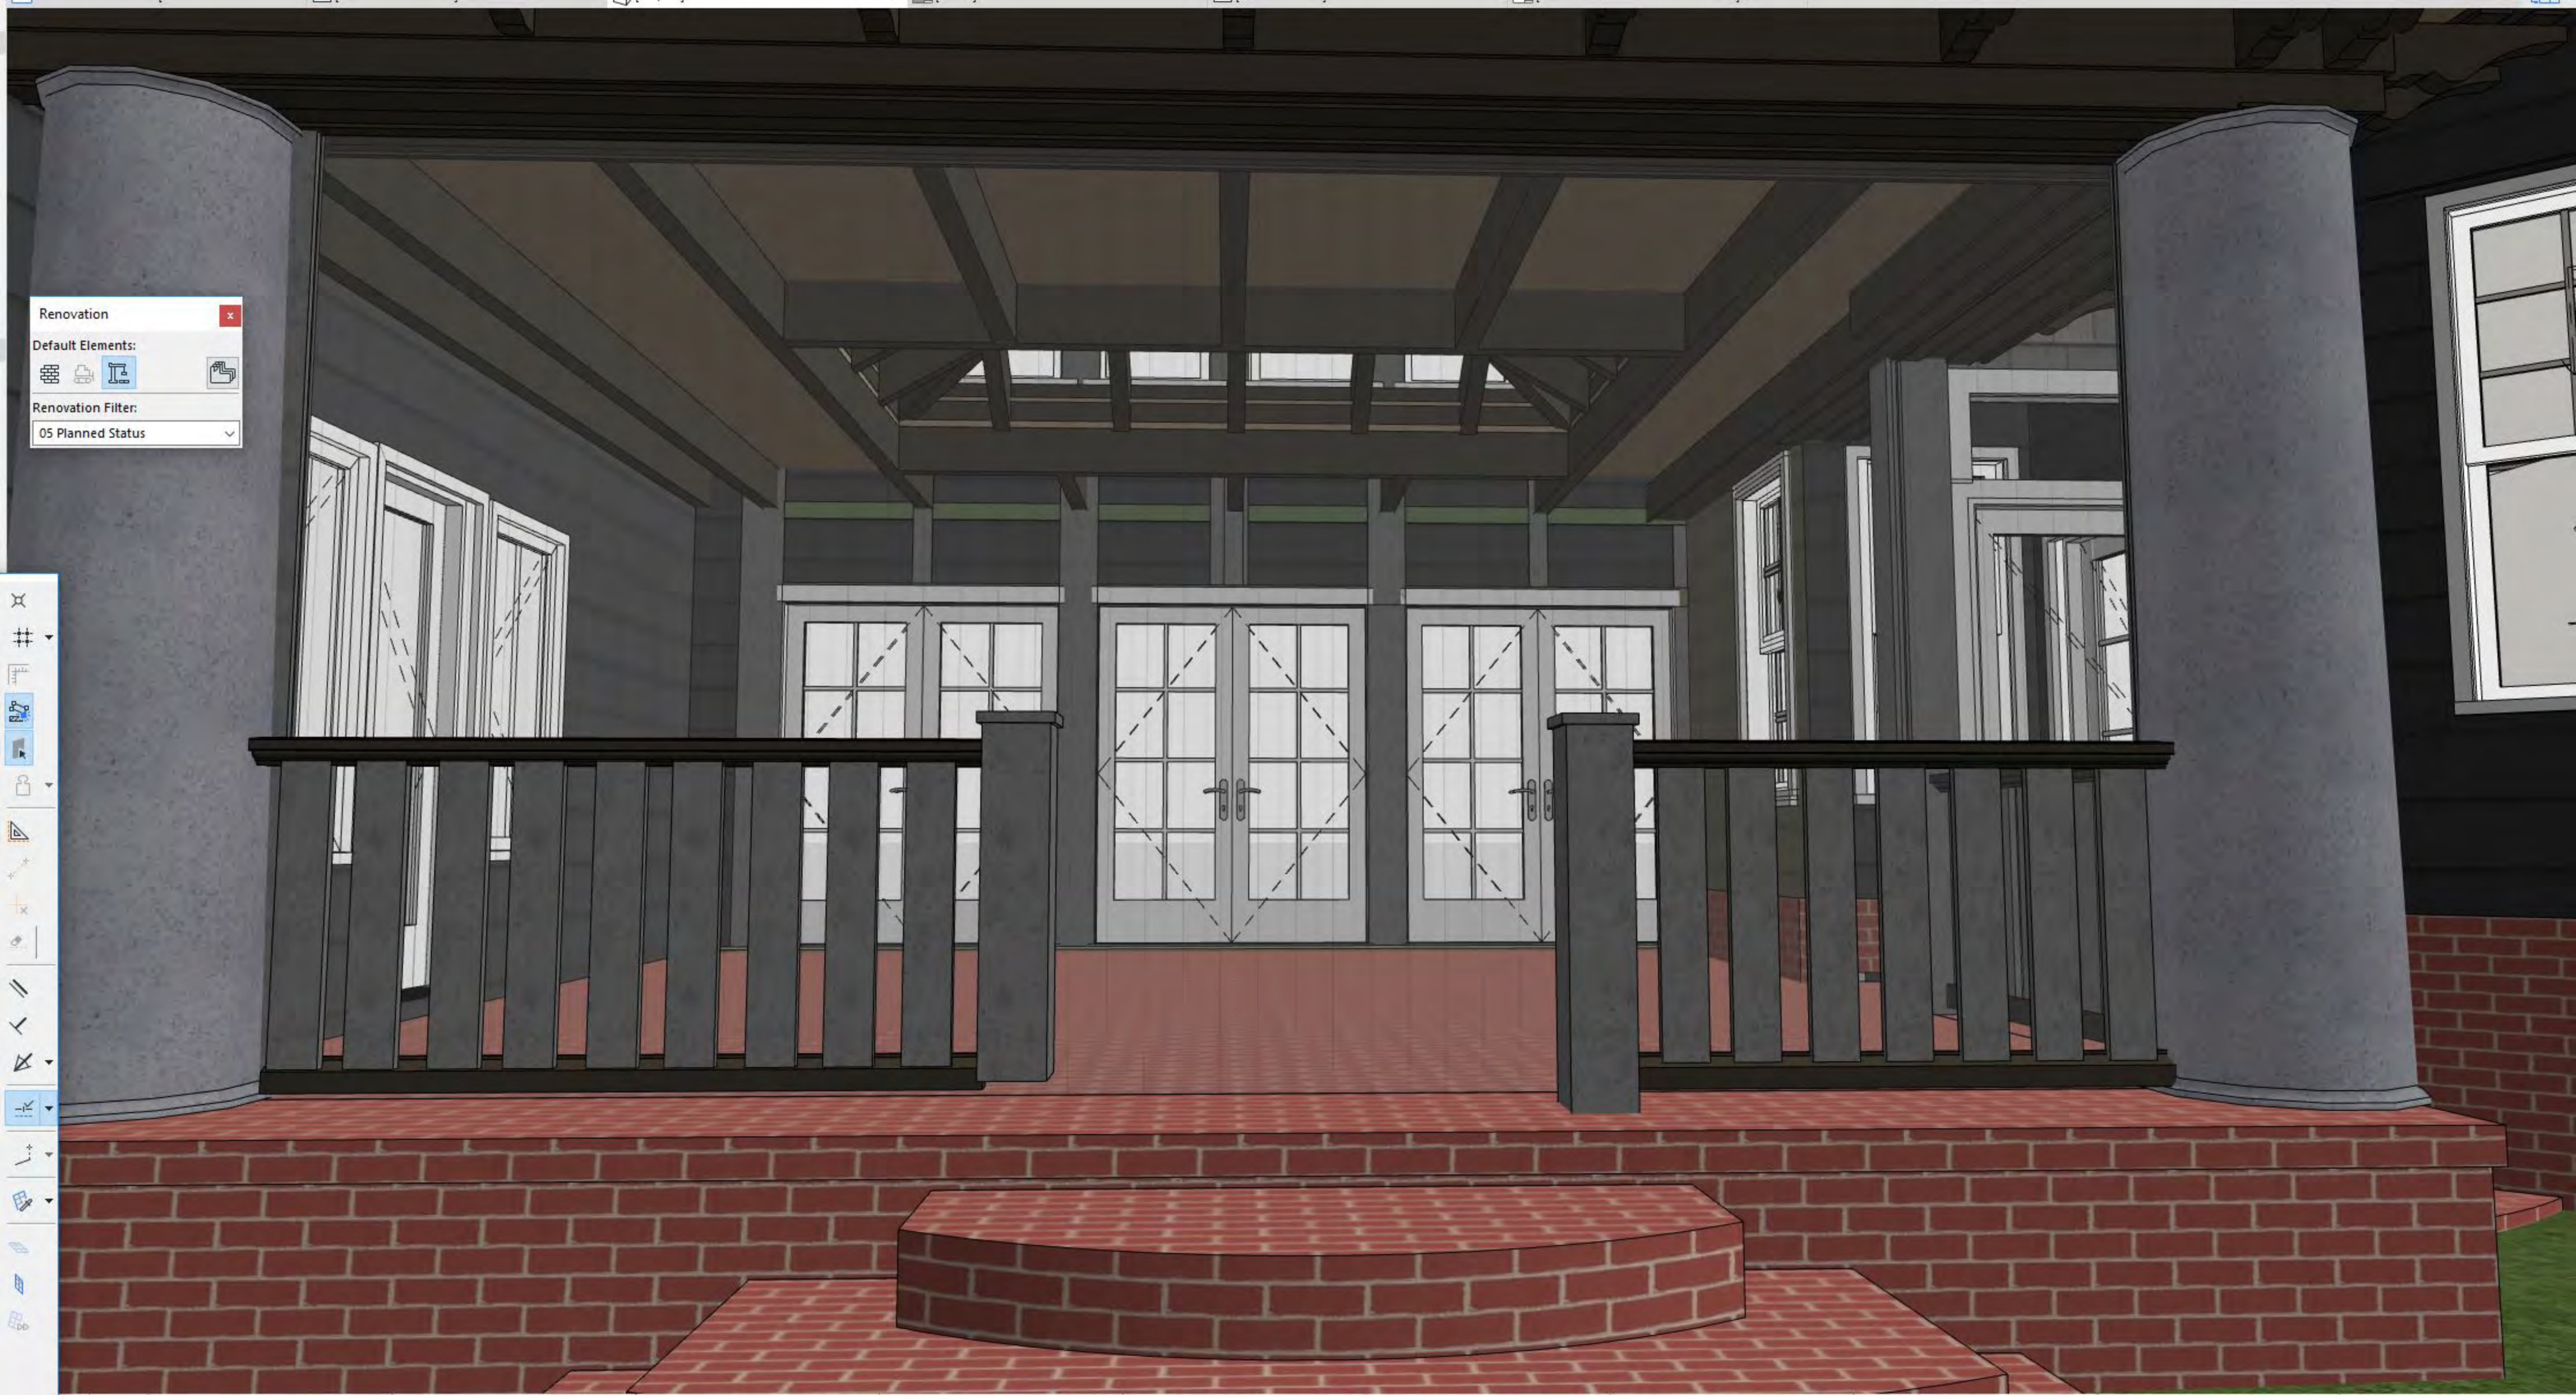

Renovation

Default Elements:

Renovation Filter:

05 Planned Status

