

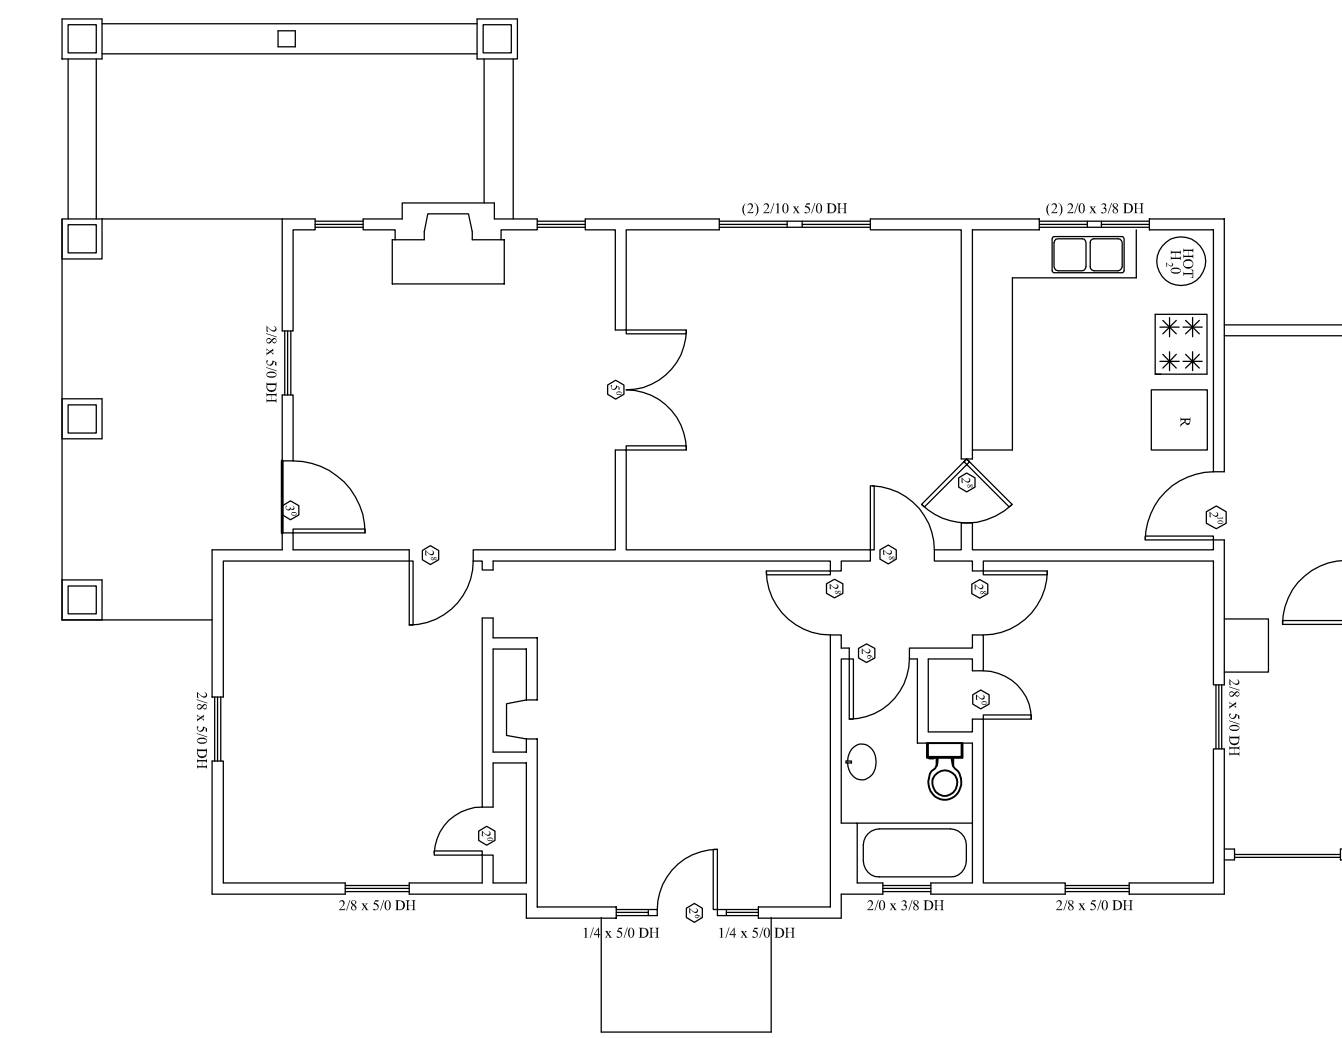
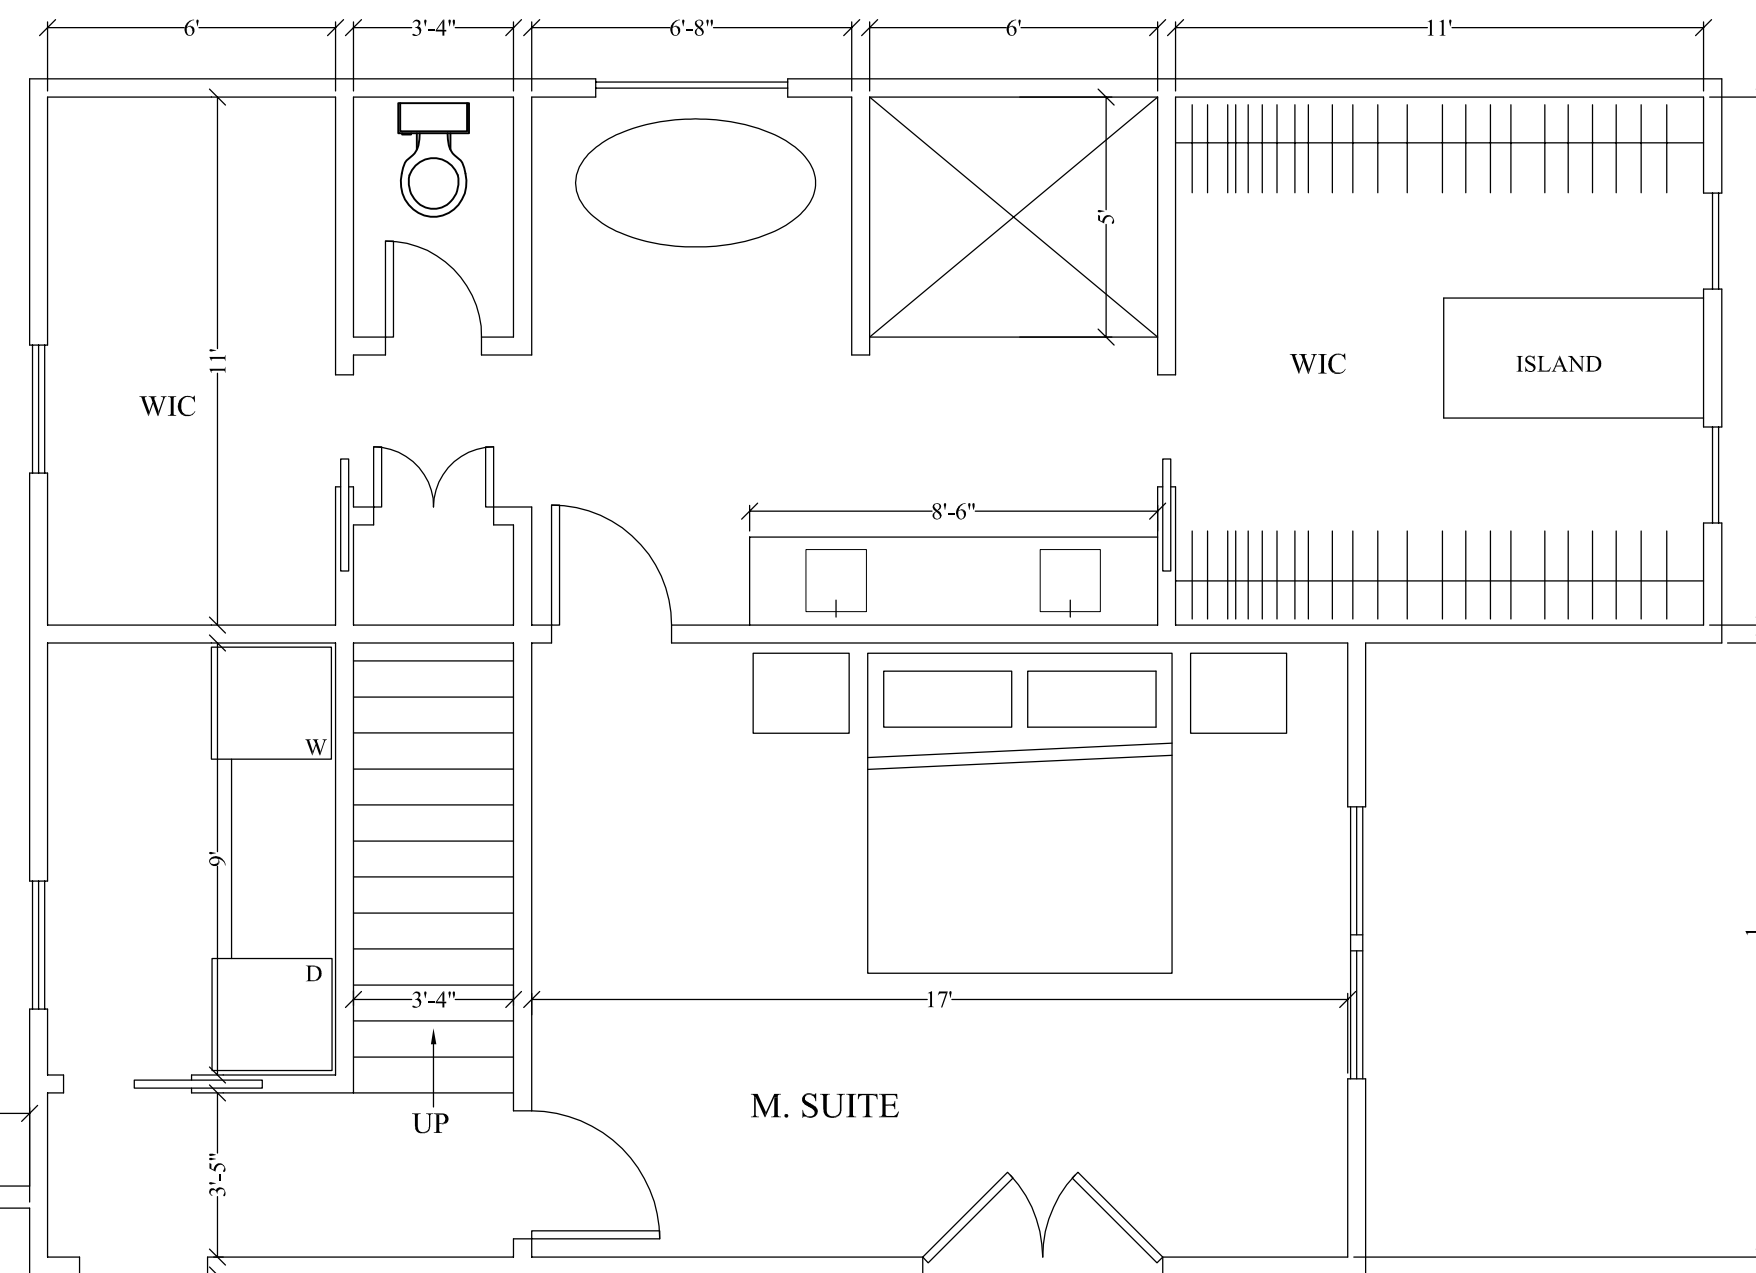


LEFT

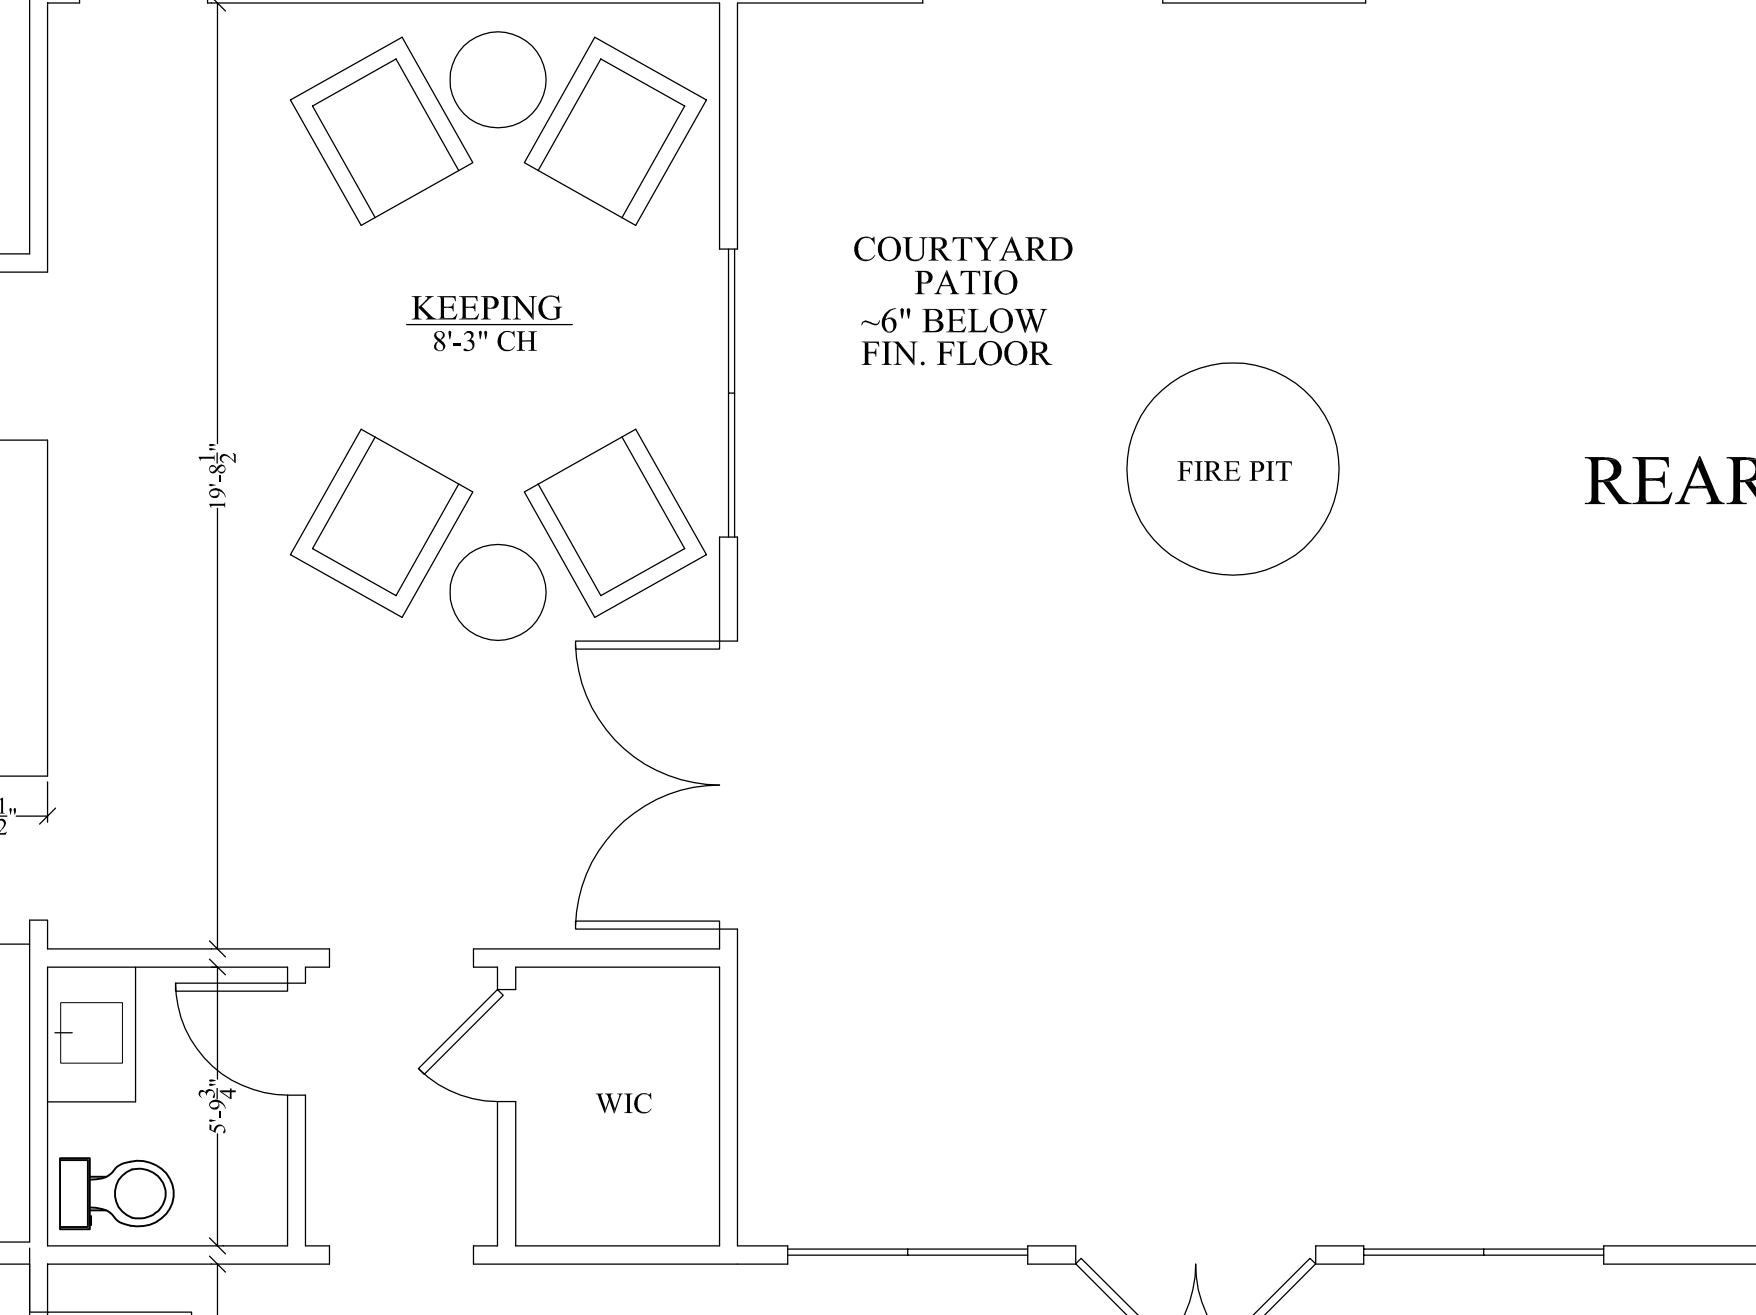


1 1st FLOOR PLAN - AS BUILT
AI SCALE: 1/8" = 1'-0"

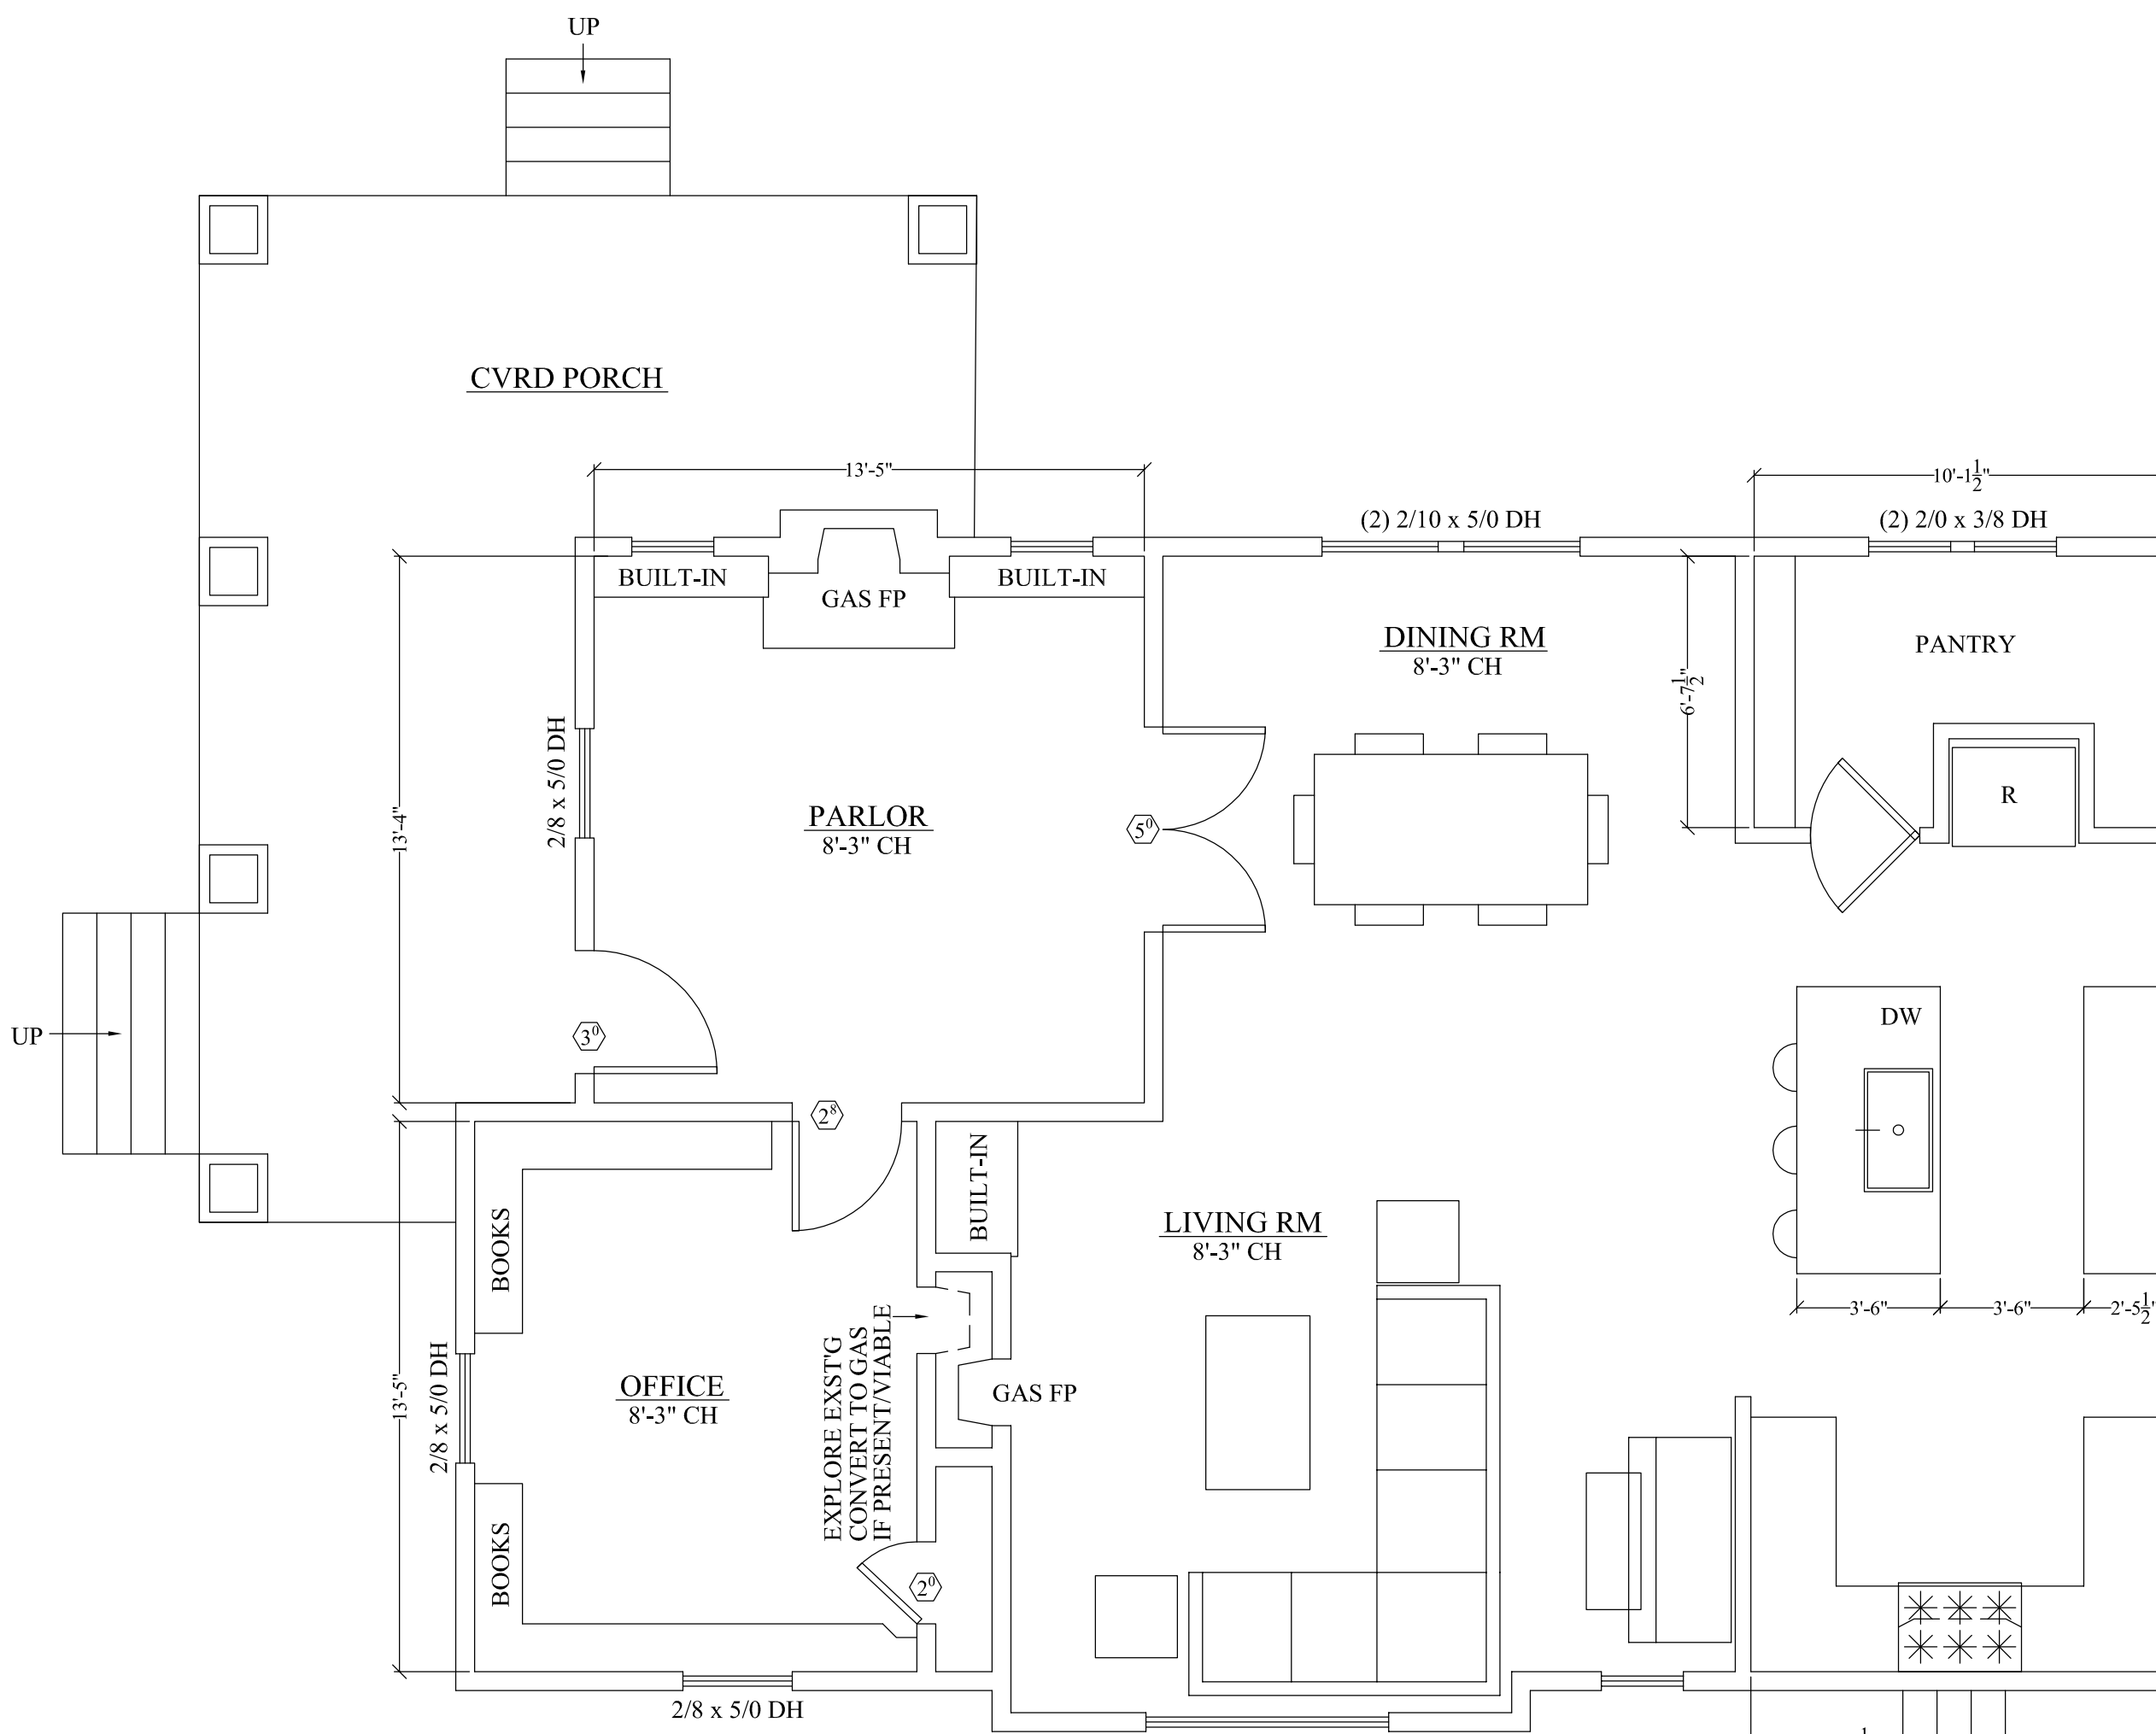

REAR

2 1st FLOOR PLAN - RENOVATED
AI SCALE: 1/4" = 1'-0"

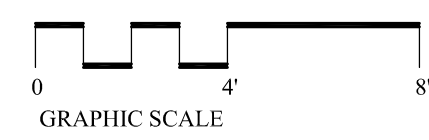


HEATED AREA
**APPROX.

	EXSTG	+	NEW	=	TOTAL
MAIN:	1160		1788		2948

UNHEATED AREA
**APPROX.

GARAGE:	676
CVRD PORCH:	302


RIGHT

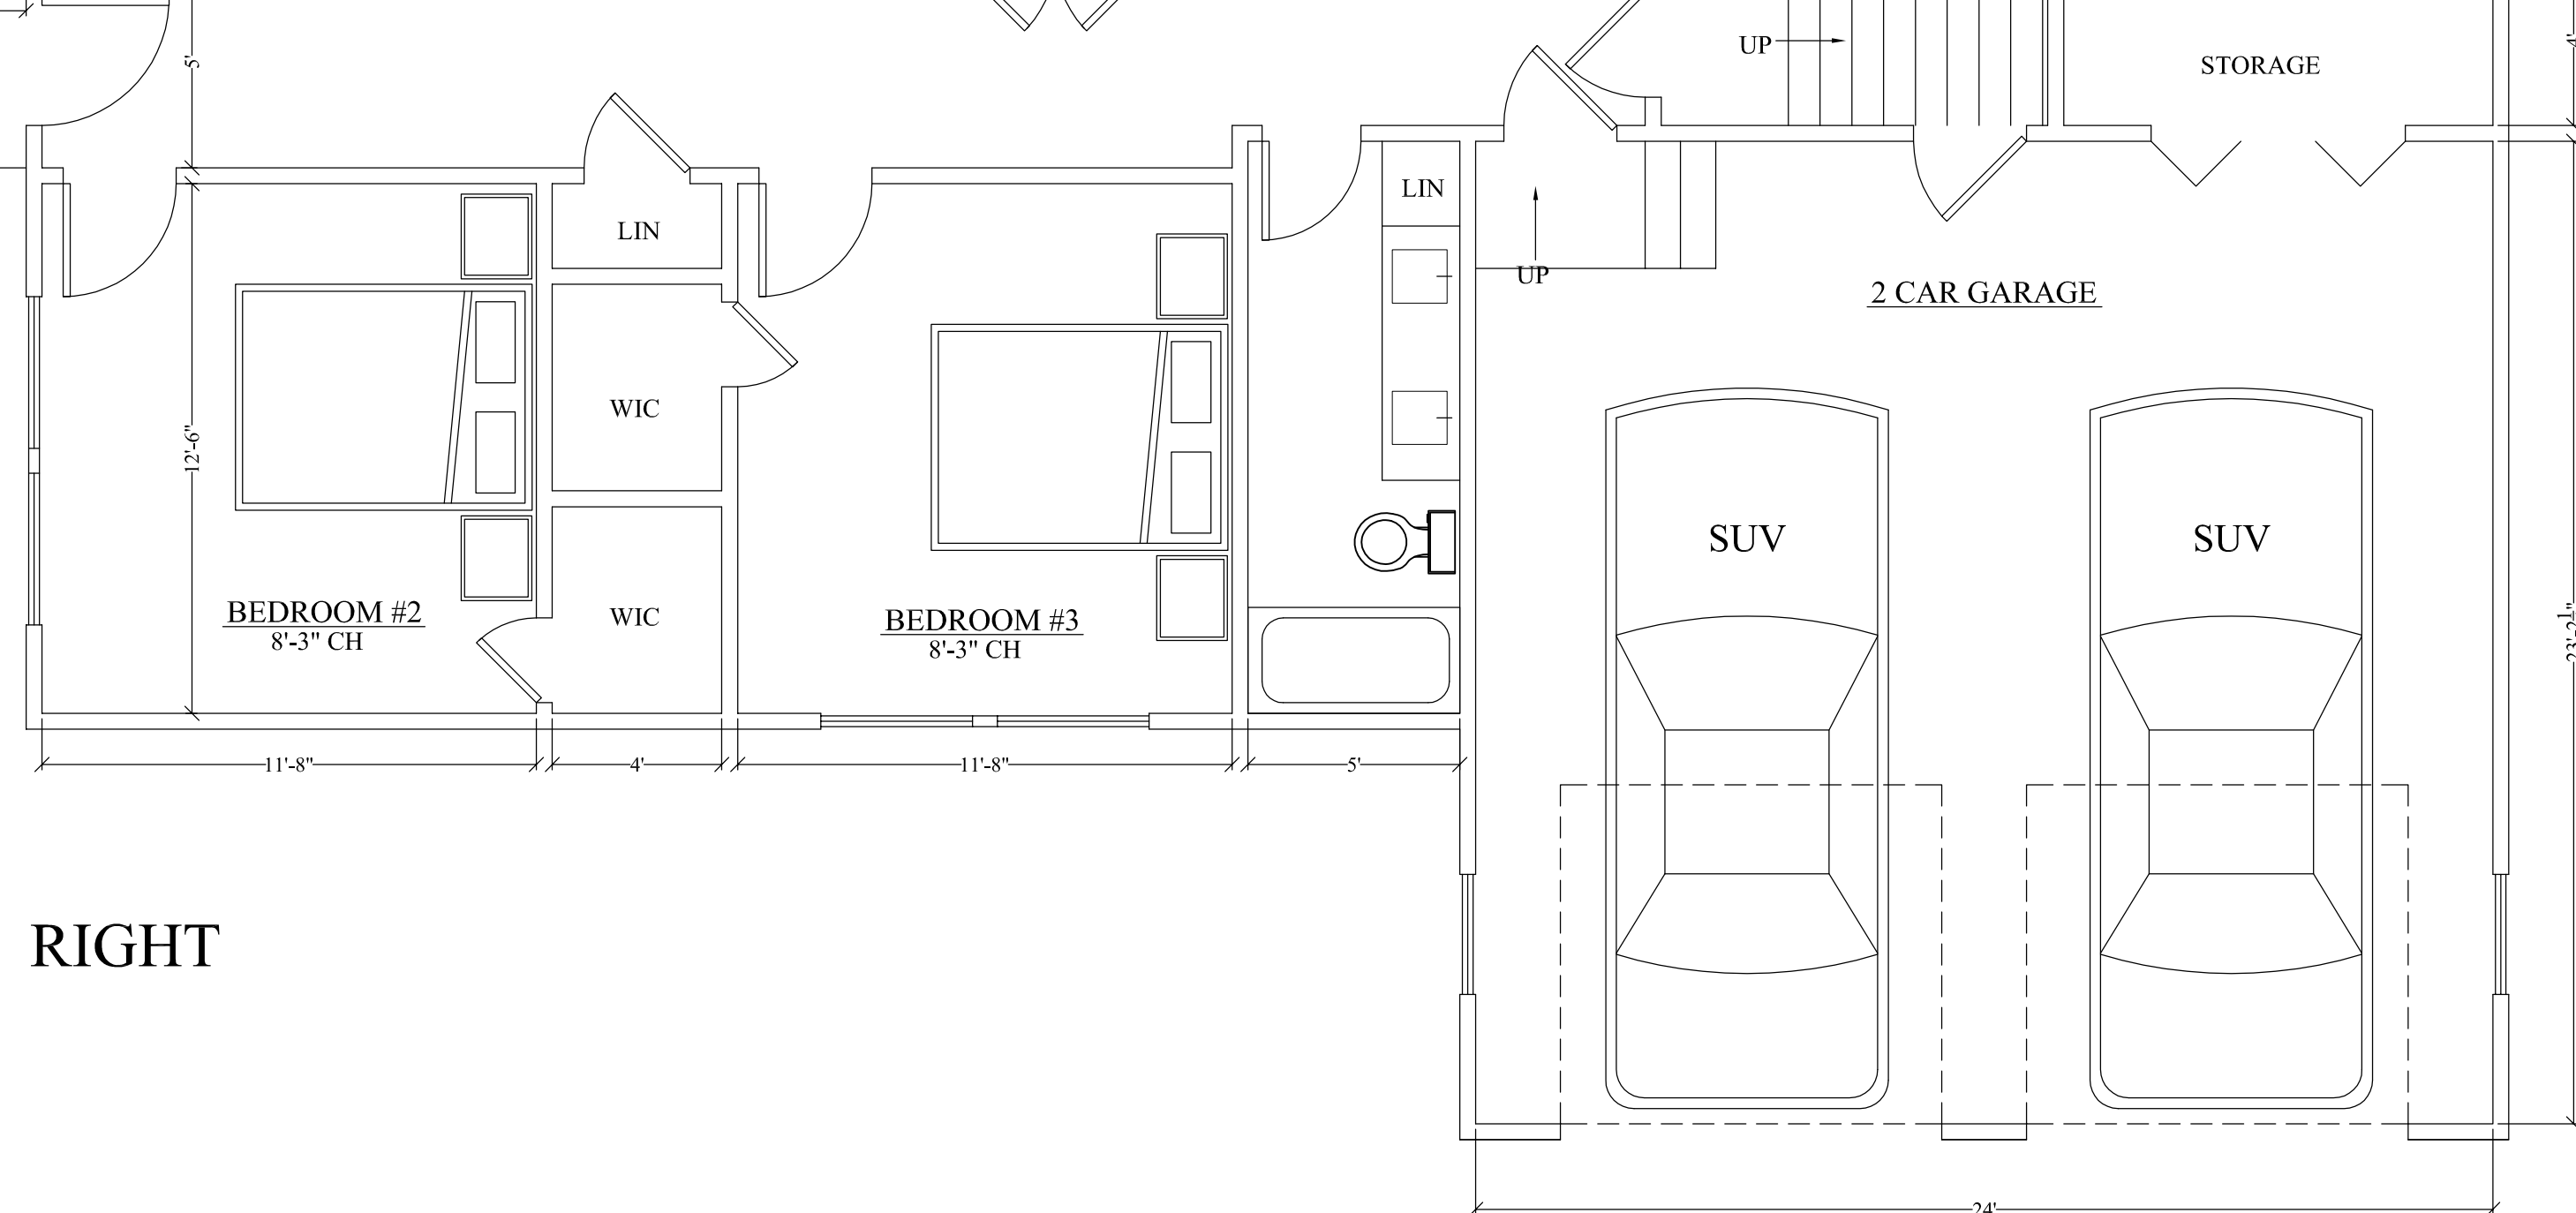



2 CAR GARAGE

SUV

SUV

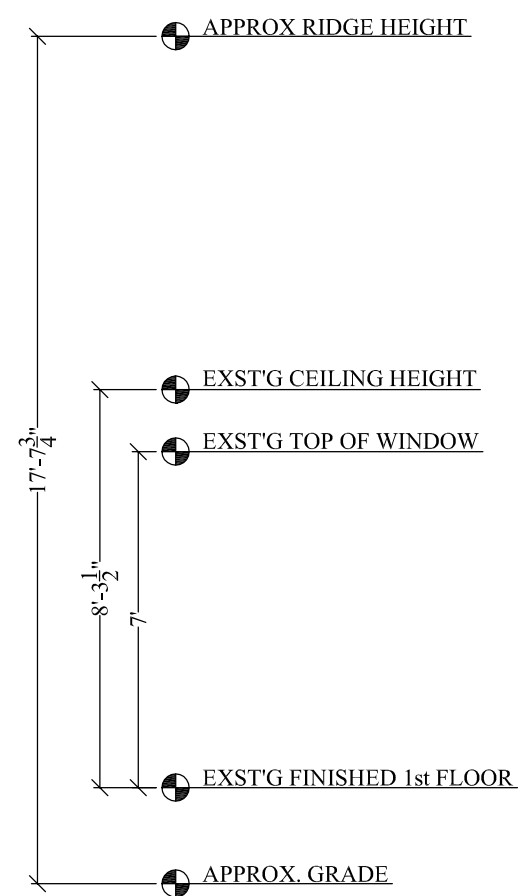

1 FRONT ELEVATION - AS BUILT
SCALE: 1/4" = 1'-0"

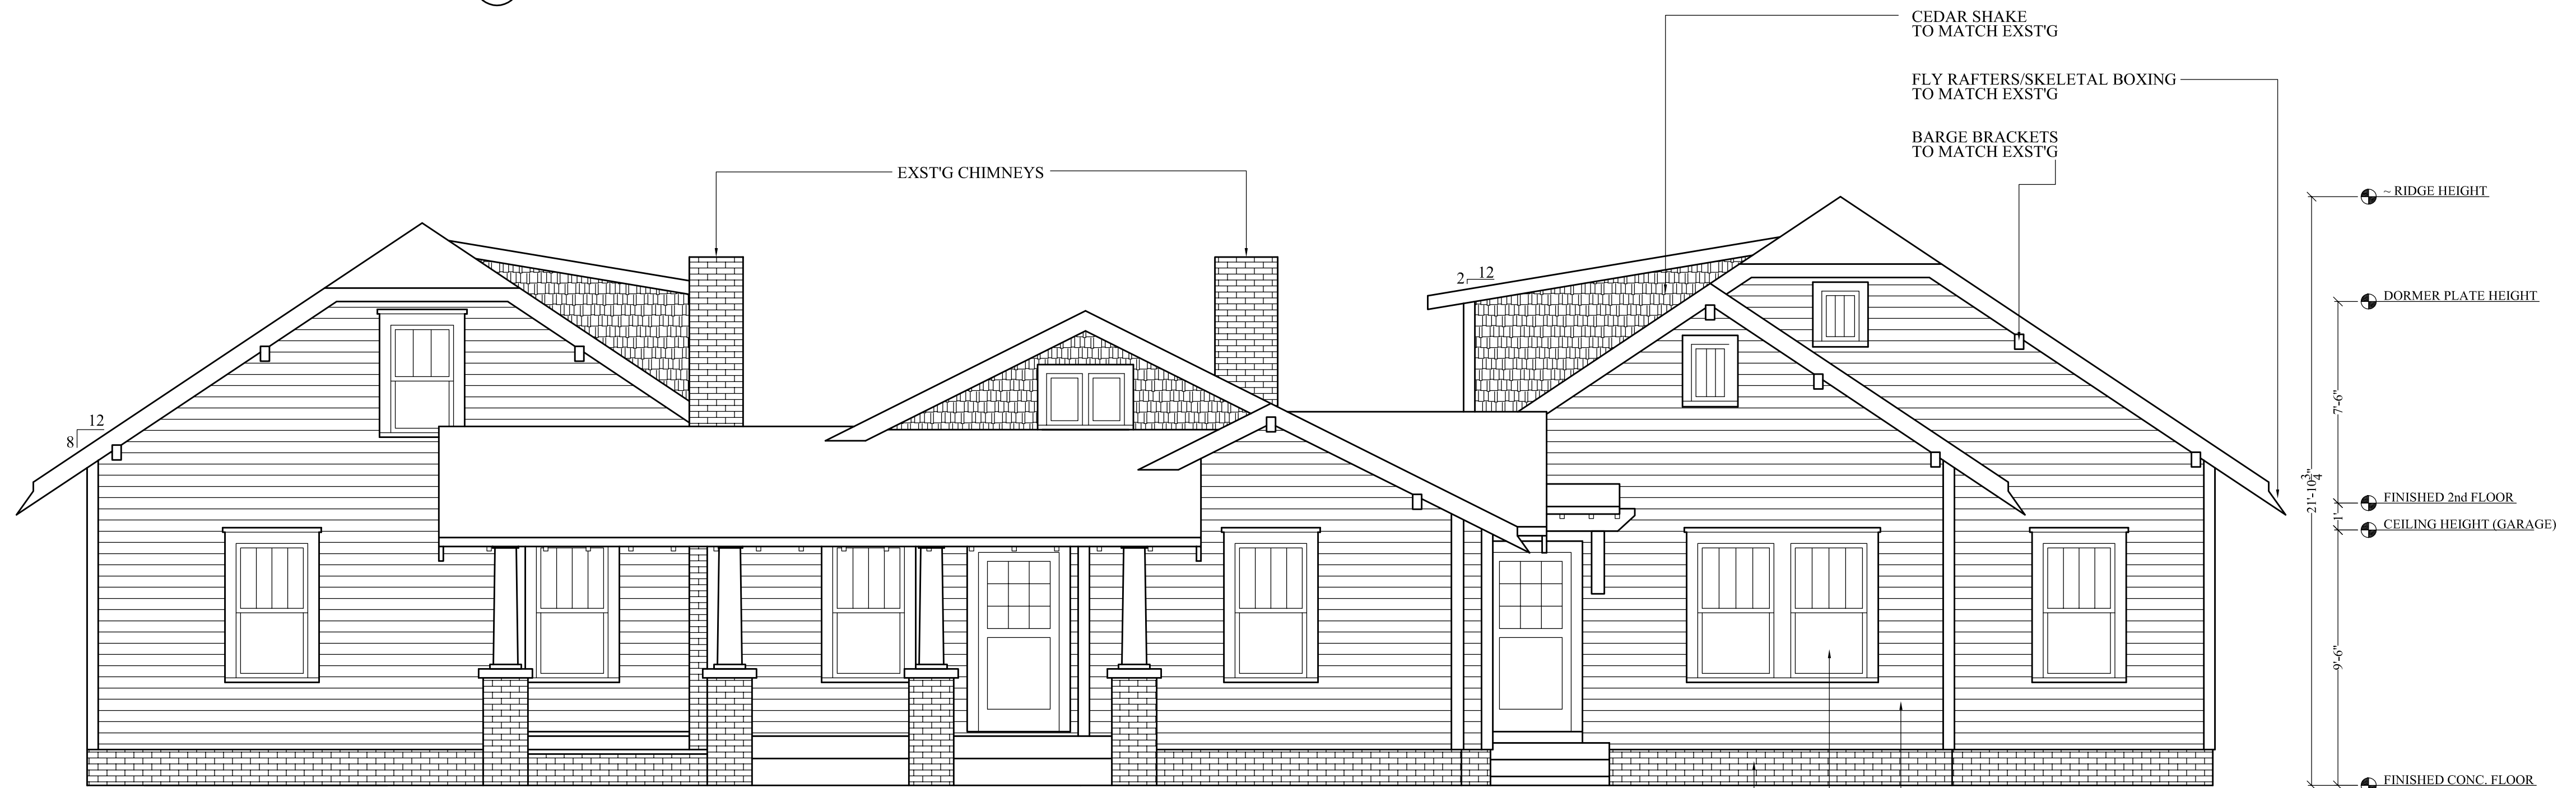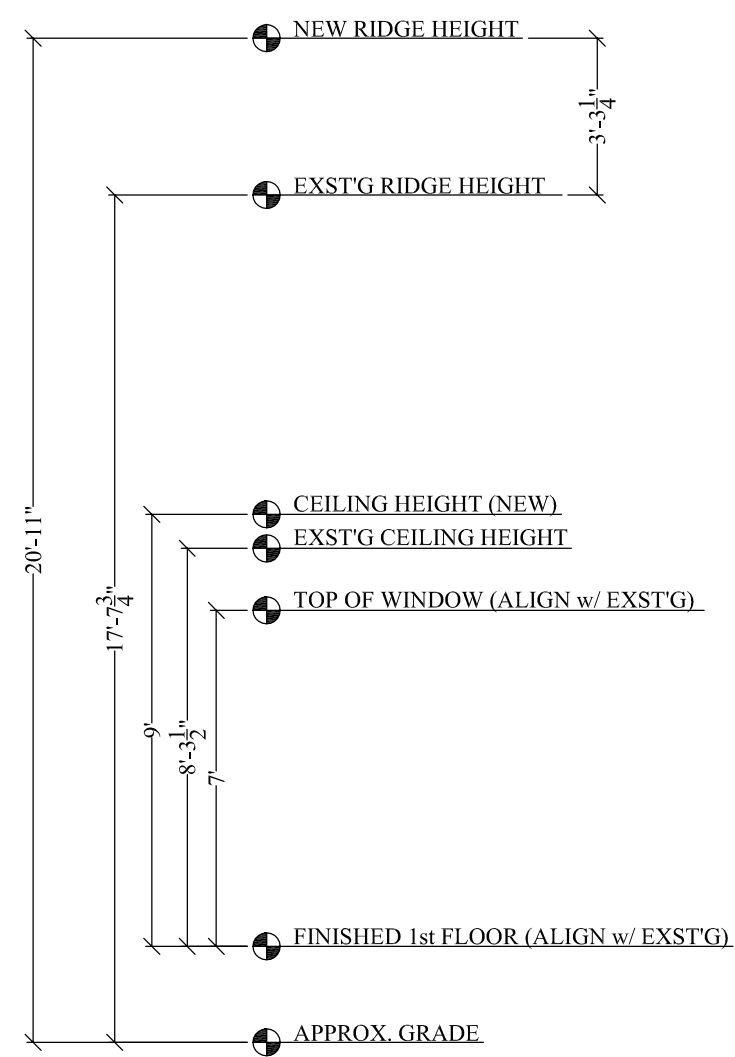

2 FRONT ELEVATION - RENOVATED
SCALE: 1/4" = 1'-0"

2³

DRAFTSMAN
+ DESIGN

MATT JOHNSON
222 W. PARK AVE
CHARLOTTE, NC
28203
704.609.3253


HOUSE RELOCATION + RENO + ADDITIONS
CRISCO RESIDENCE
145 N. AMES ST.
MATTHEWS, NC 28105

SHEET:


A3

FEB. 2020

REV:
3.13.20
8.3.20

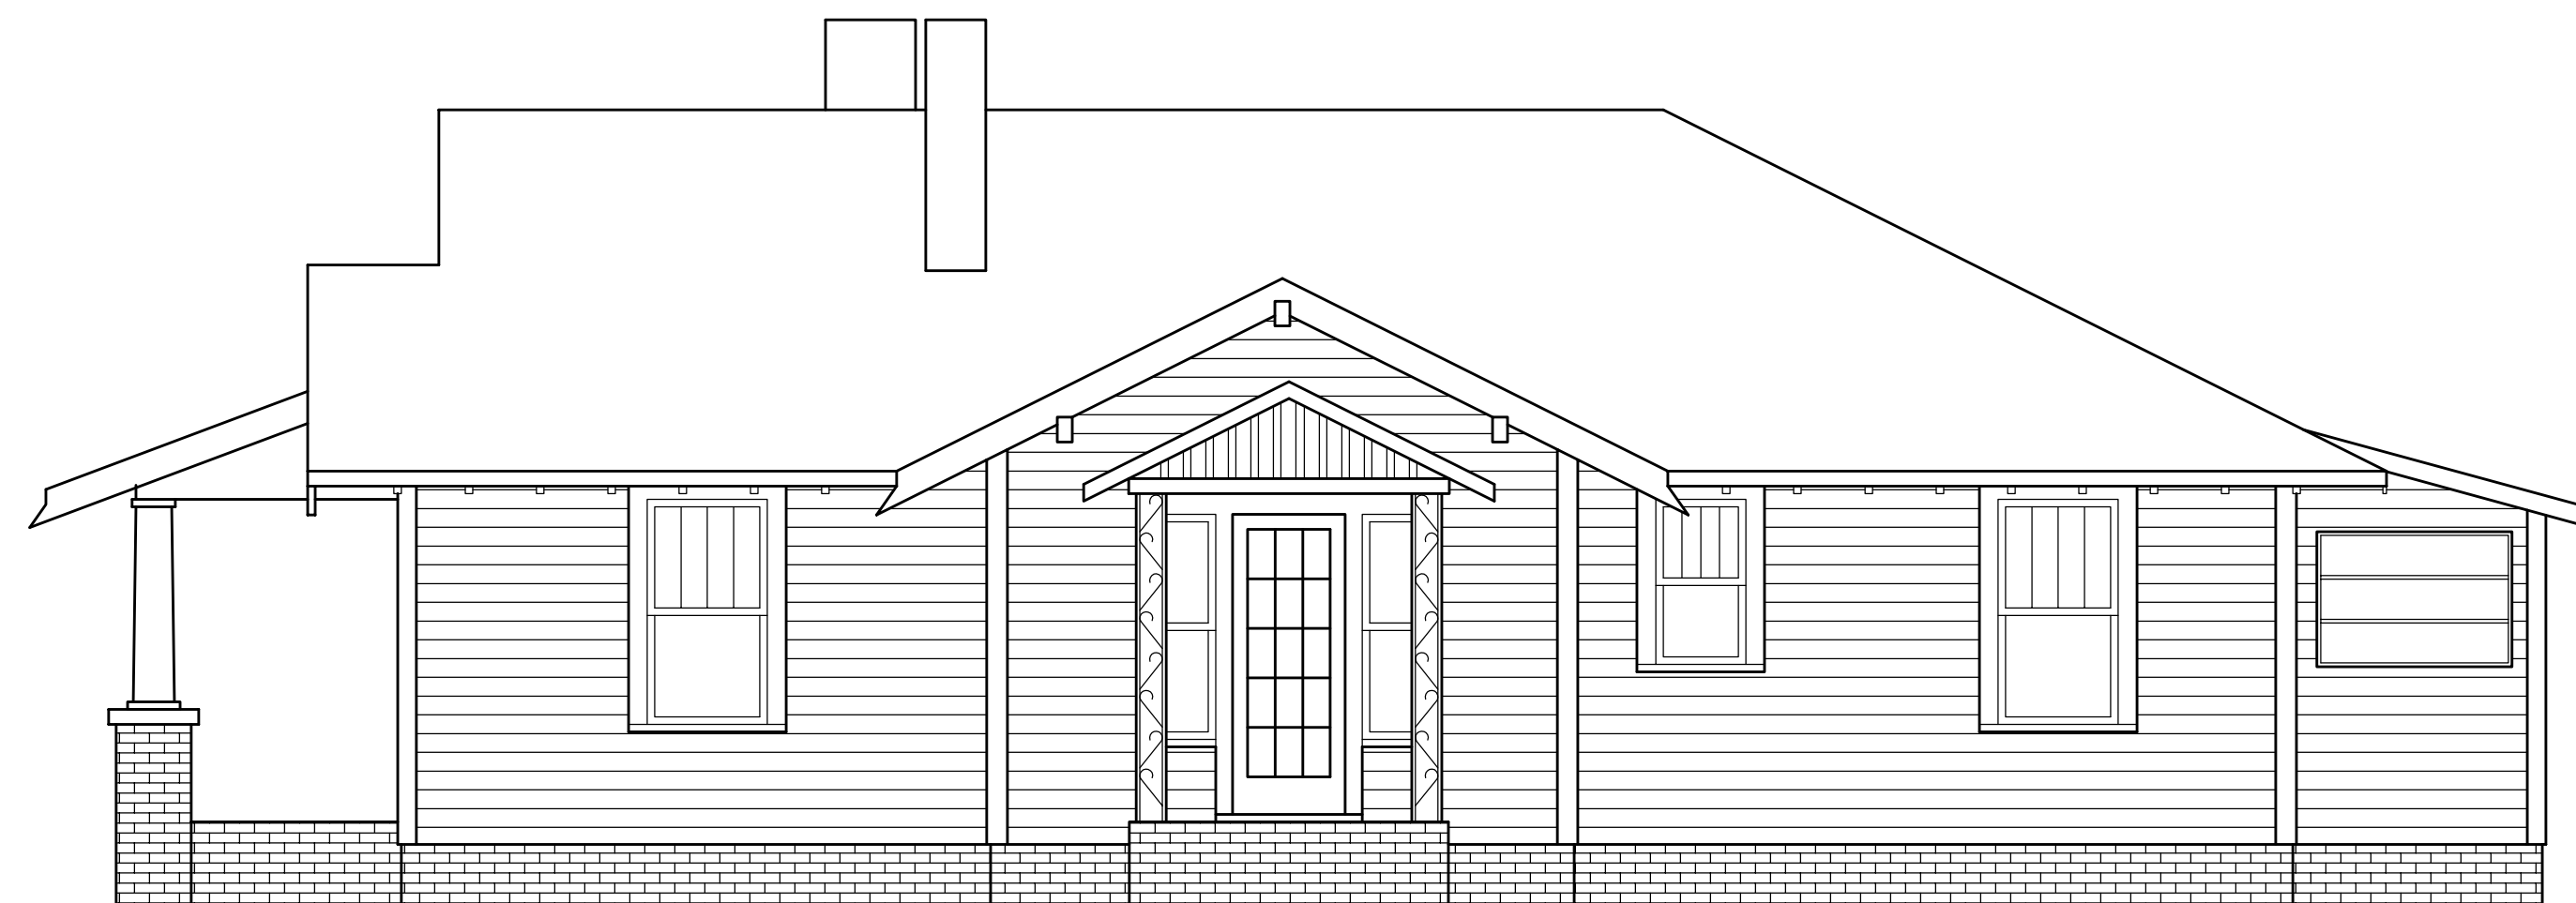

1
A3 RIGHT ELEVATION - AS BUILT
SCALE: 1/4" = 1'-0"

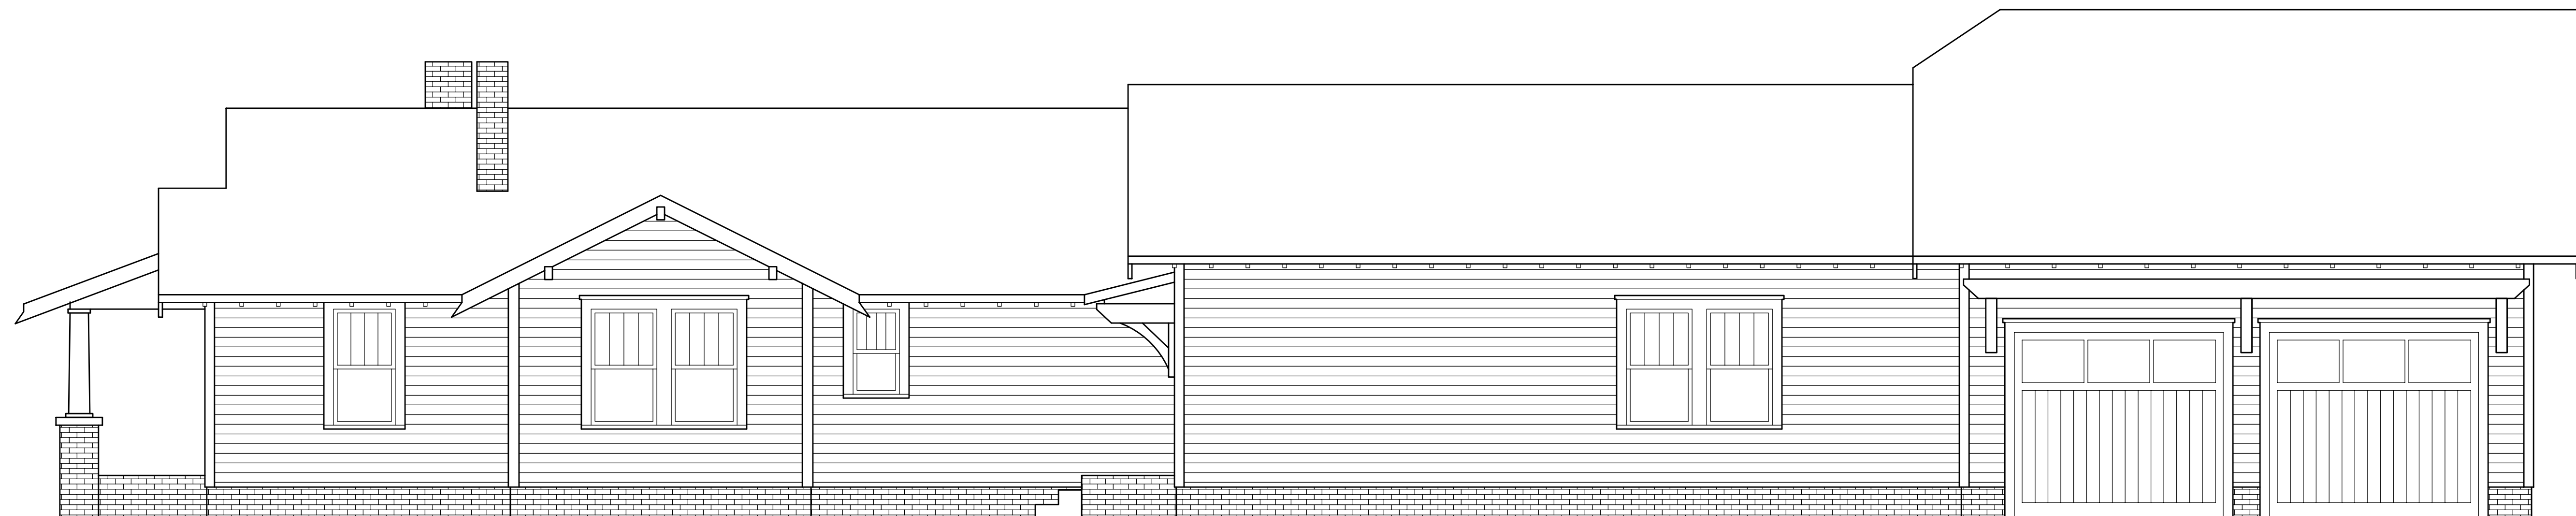

2
A3 RIGHT ELEVATION - RENOVATED
SCALE: 1/4" = 1'-0"


2³

DRAFTSMAN
+ DESIGN

MATT JOHNSON
222 W. PARK AVE
CHARLOTTE, NC
28203
704.609.3253



1 REAR ELEVATION - AS BUILT
A4 SCALE: 1/4" = 1'-0"

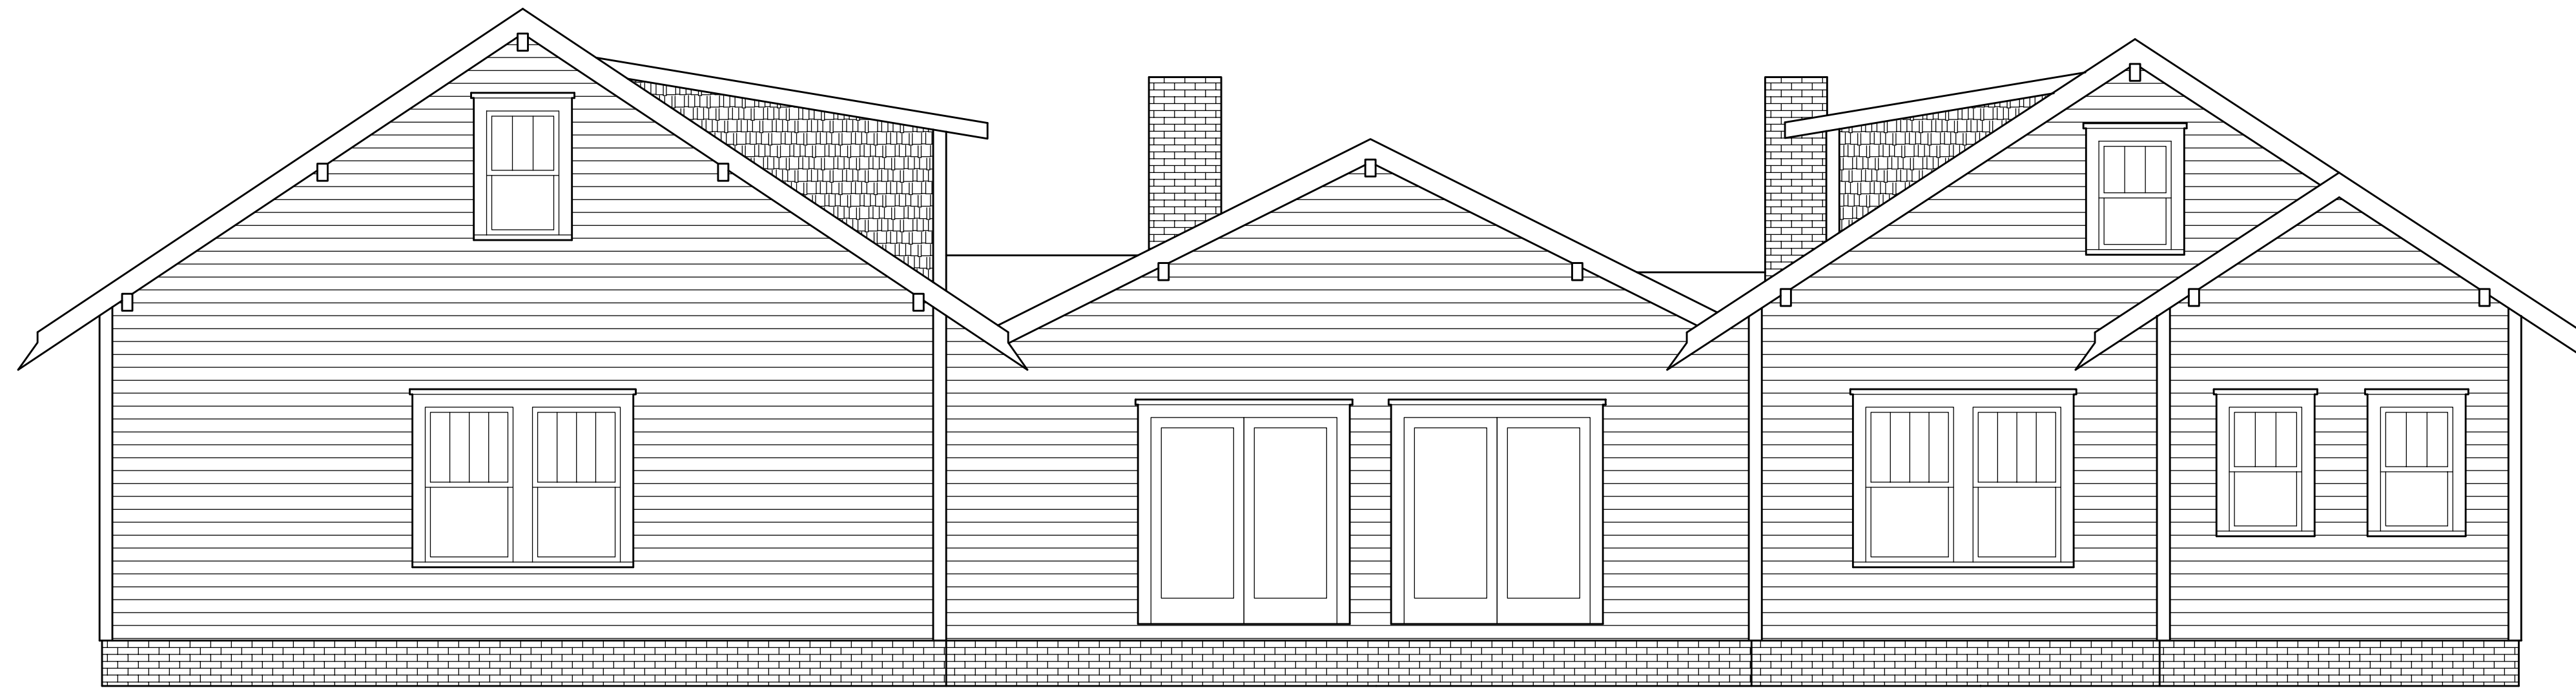

2 REAR ELEVATION - RENOVATED
A4 SCALE: 1/4" = 1'-0"

HOUSE RELOCATION + RENO + ADDITIONS
CRISCO RESIDENCE
145 N. AMES ST.
MATTHEWS, NC 28105

SHEET:

A4


FEB. 2020

REV:
3.13.20
8.3.20

2³

DRAFTSMAN
+ DESIGN

MATT JOHNSON
222 W. PARK AVE
CHARLOTTE, NC
28203
704.609.3253

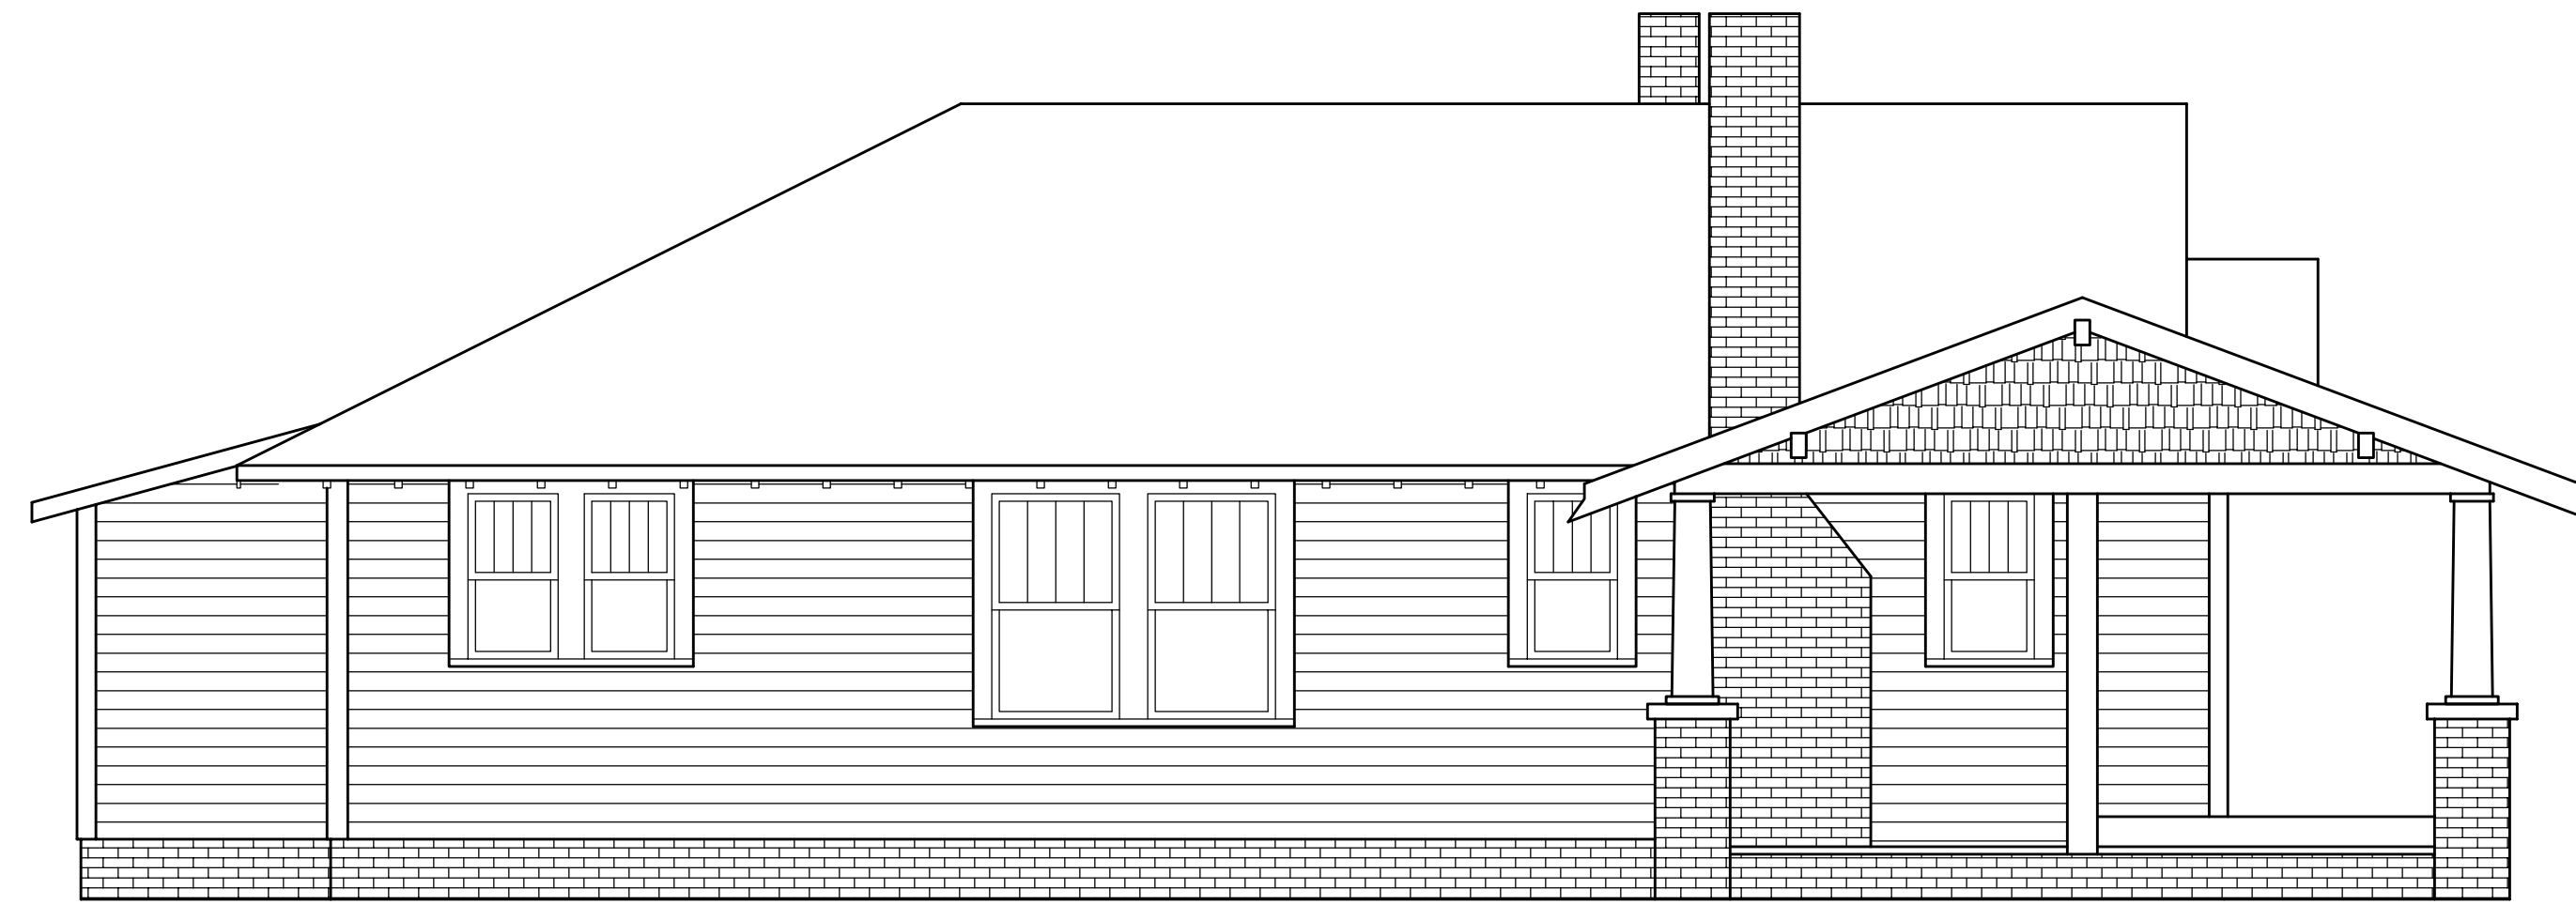

1
AS LEFT ELEVATION - AS BUILT
SCALE: 1/4" = 1'-0"



2
AS LEFT ELEVATION - RENOVATED
SCALE: 1/4" = 1'-0"

HOUSE RELOCATION + RENO + ADDITIONS
CRISCO RESIDENCE
145 N. AMES ST.
MATTHEWS, NC 28105

SHEET:

A5

FEB. 2020

REV:
3.13.20
8.3.20