

Current Condition (House A)




Current Condition (House B)



Land & Surrounding Neighborhood



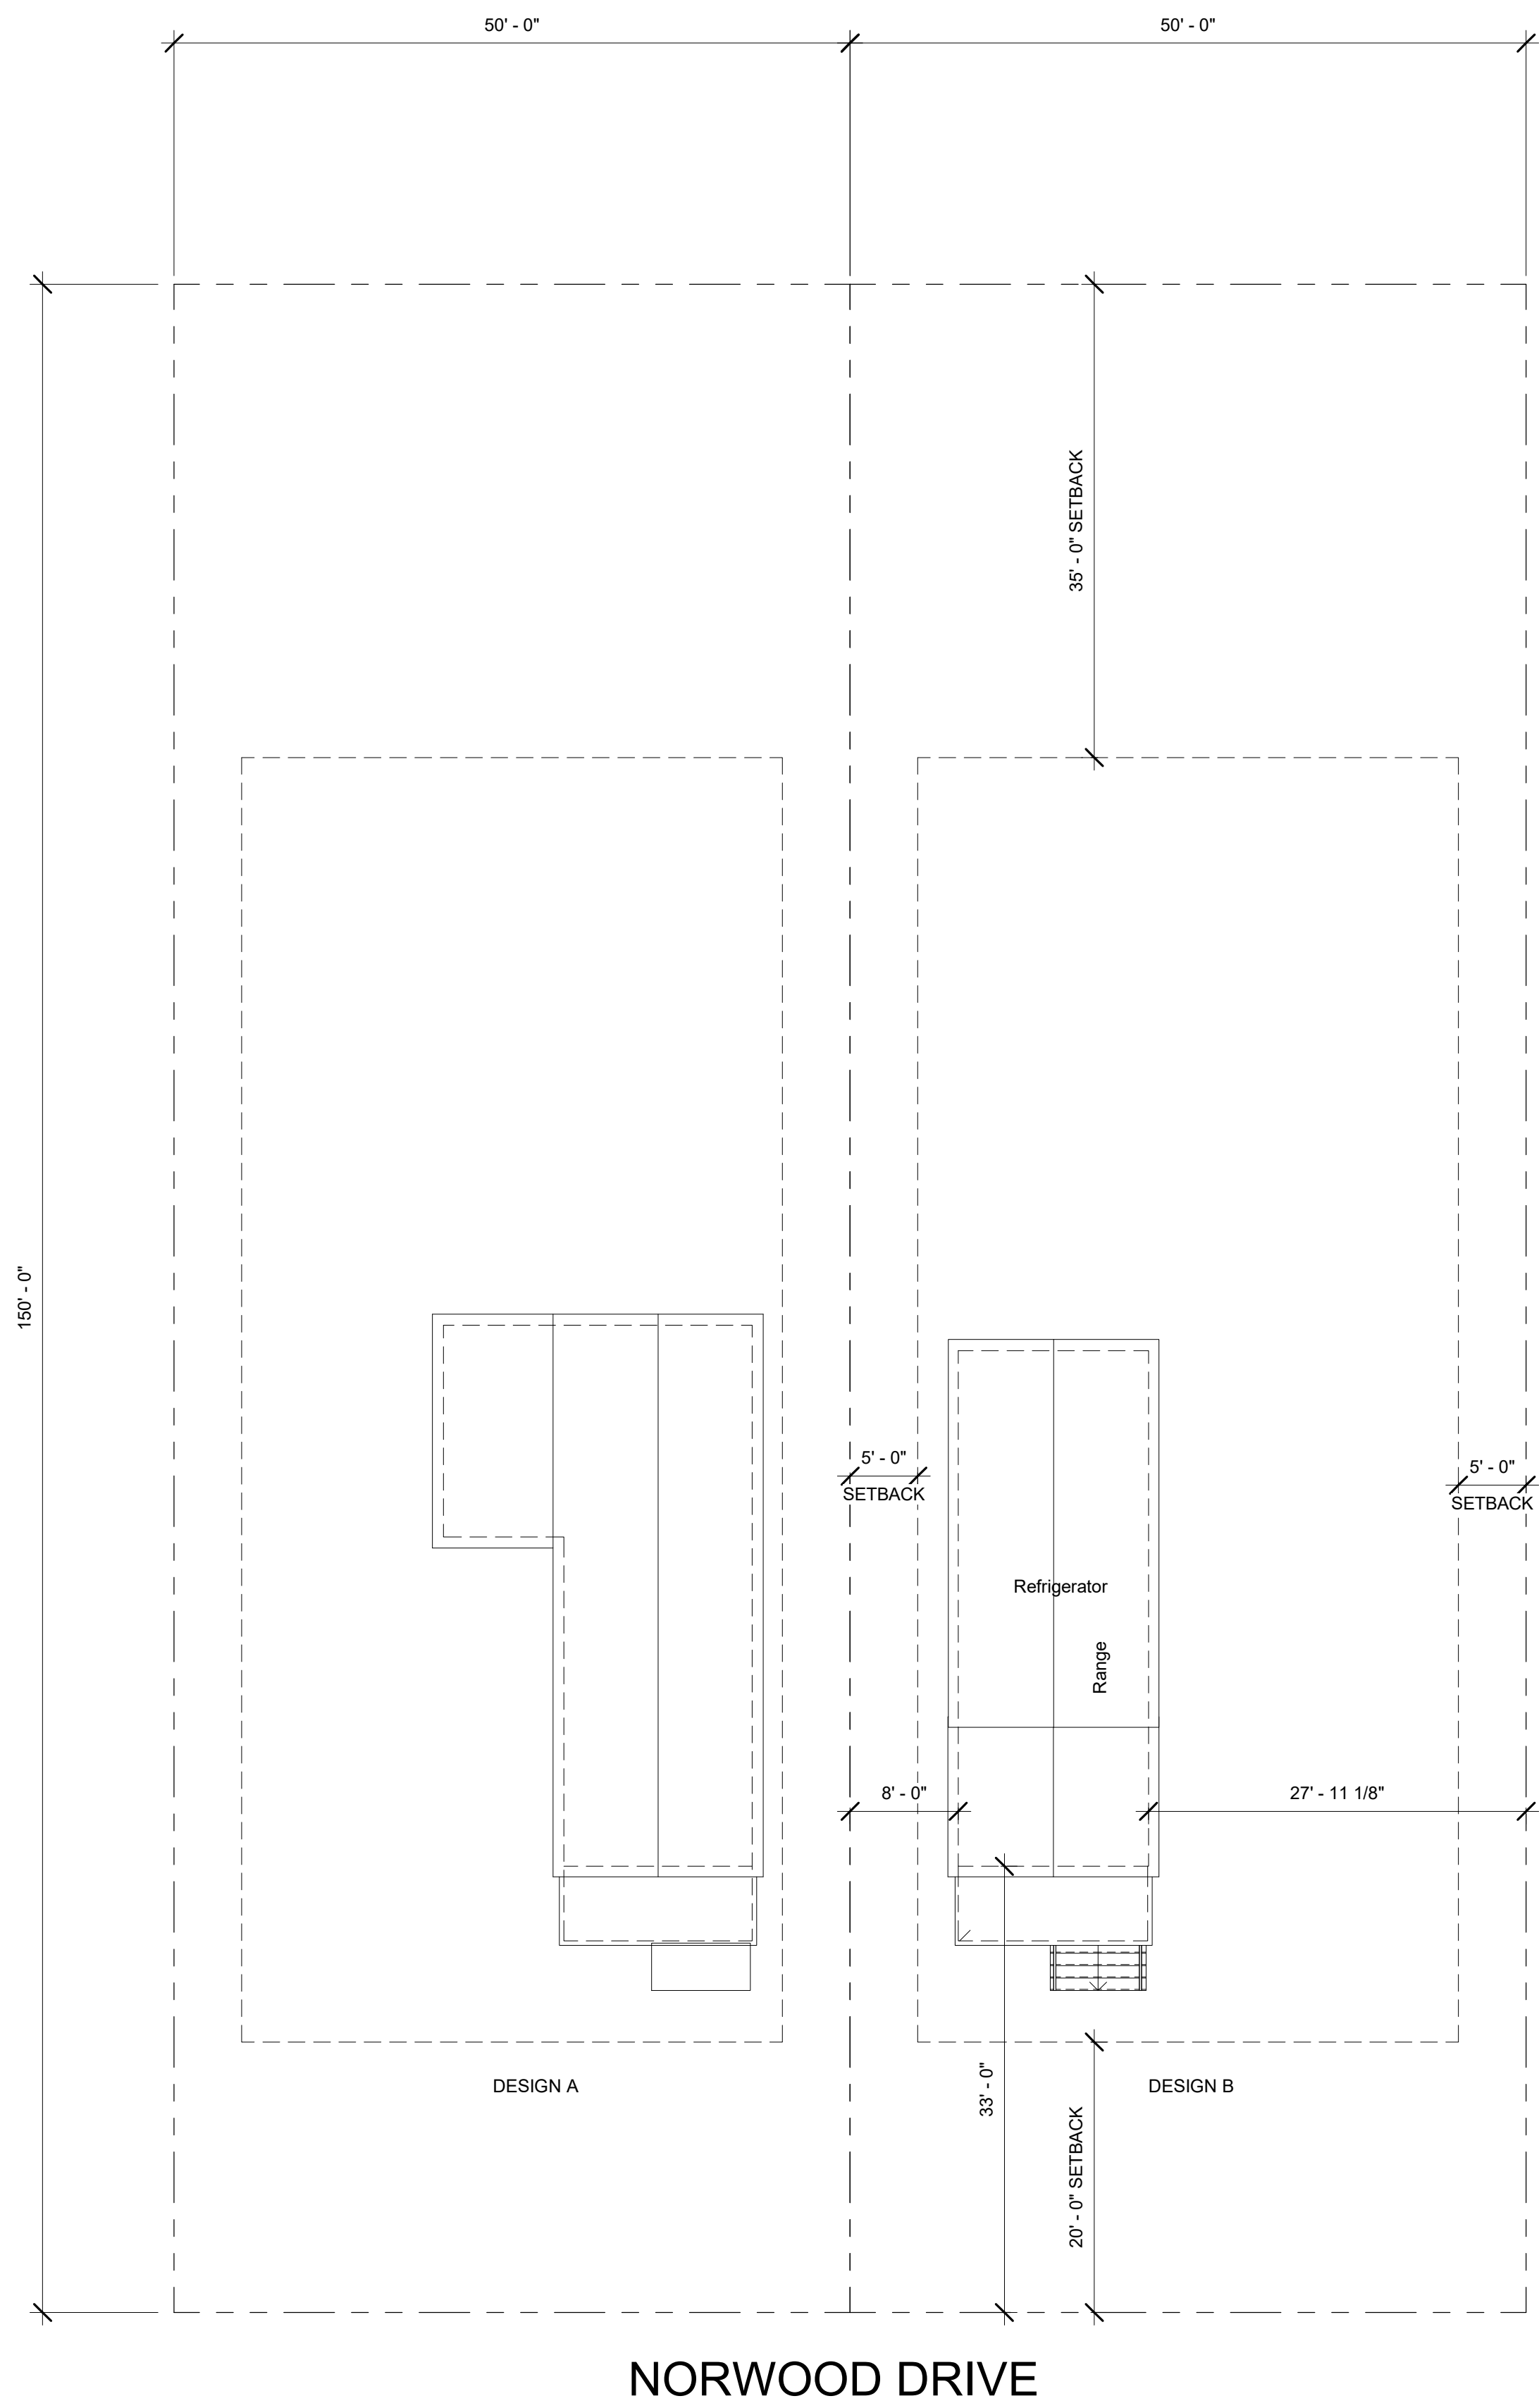

① SITE PLAN DESIGN OPTION 1 AND 2
1" = 10'-0"



SITE PLAN

SHOTGUN HOUSE

DESIGNER:
DesignSignatures
Robert Comery


DATE: APRIL 29th 2020
DESIGN: 5
DRAWN: Author
REVIEW: Checker
REVISIONS
No. Date Description

SITE PLAN
DESIGN OPTION 1
AND 2

A00

SHEET OF

4/29/2020 7:20:10 PM
C:\Users\raizis\Desktop\Design Signatures\2020 Project\Shotgun House\Revised 2020\04\08\Shotgun House RENOVATION DESIGN 2.rvt

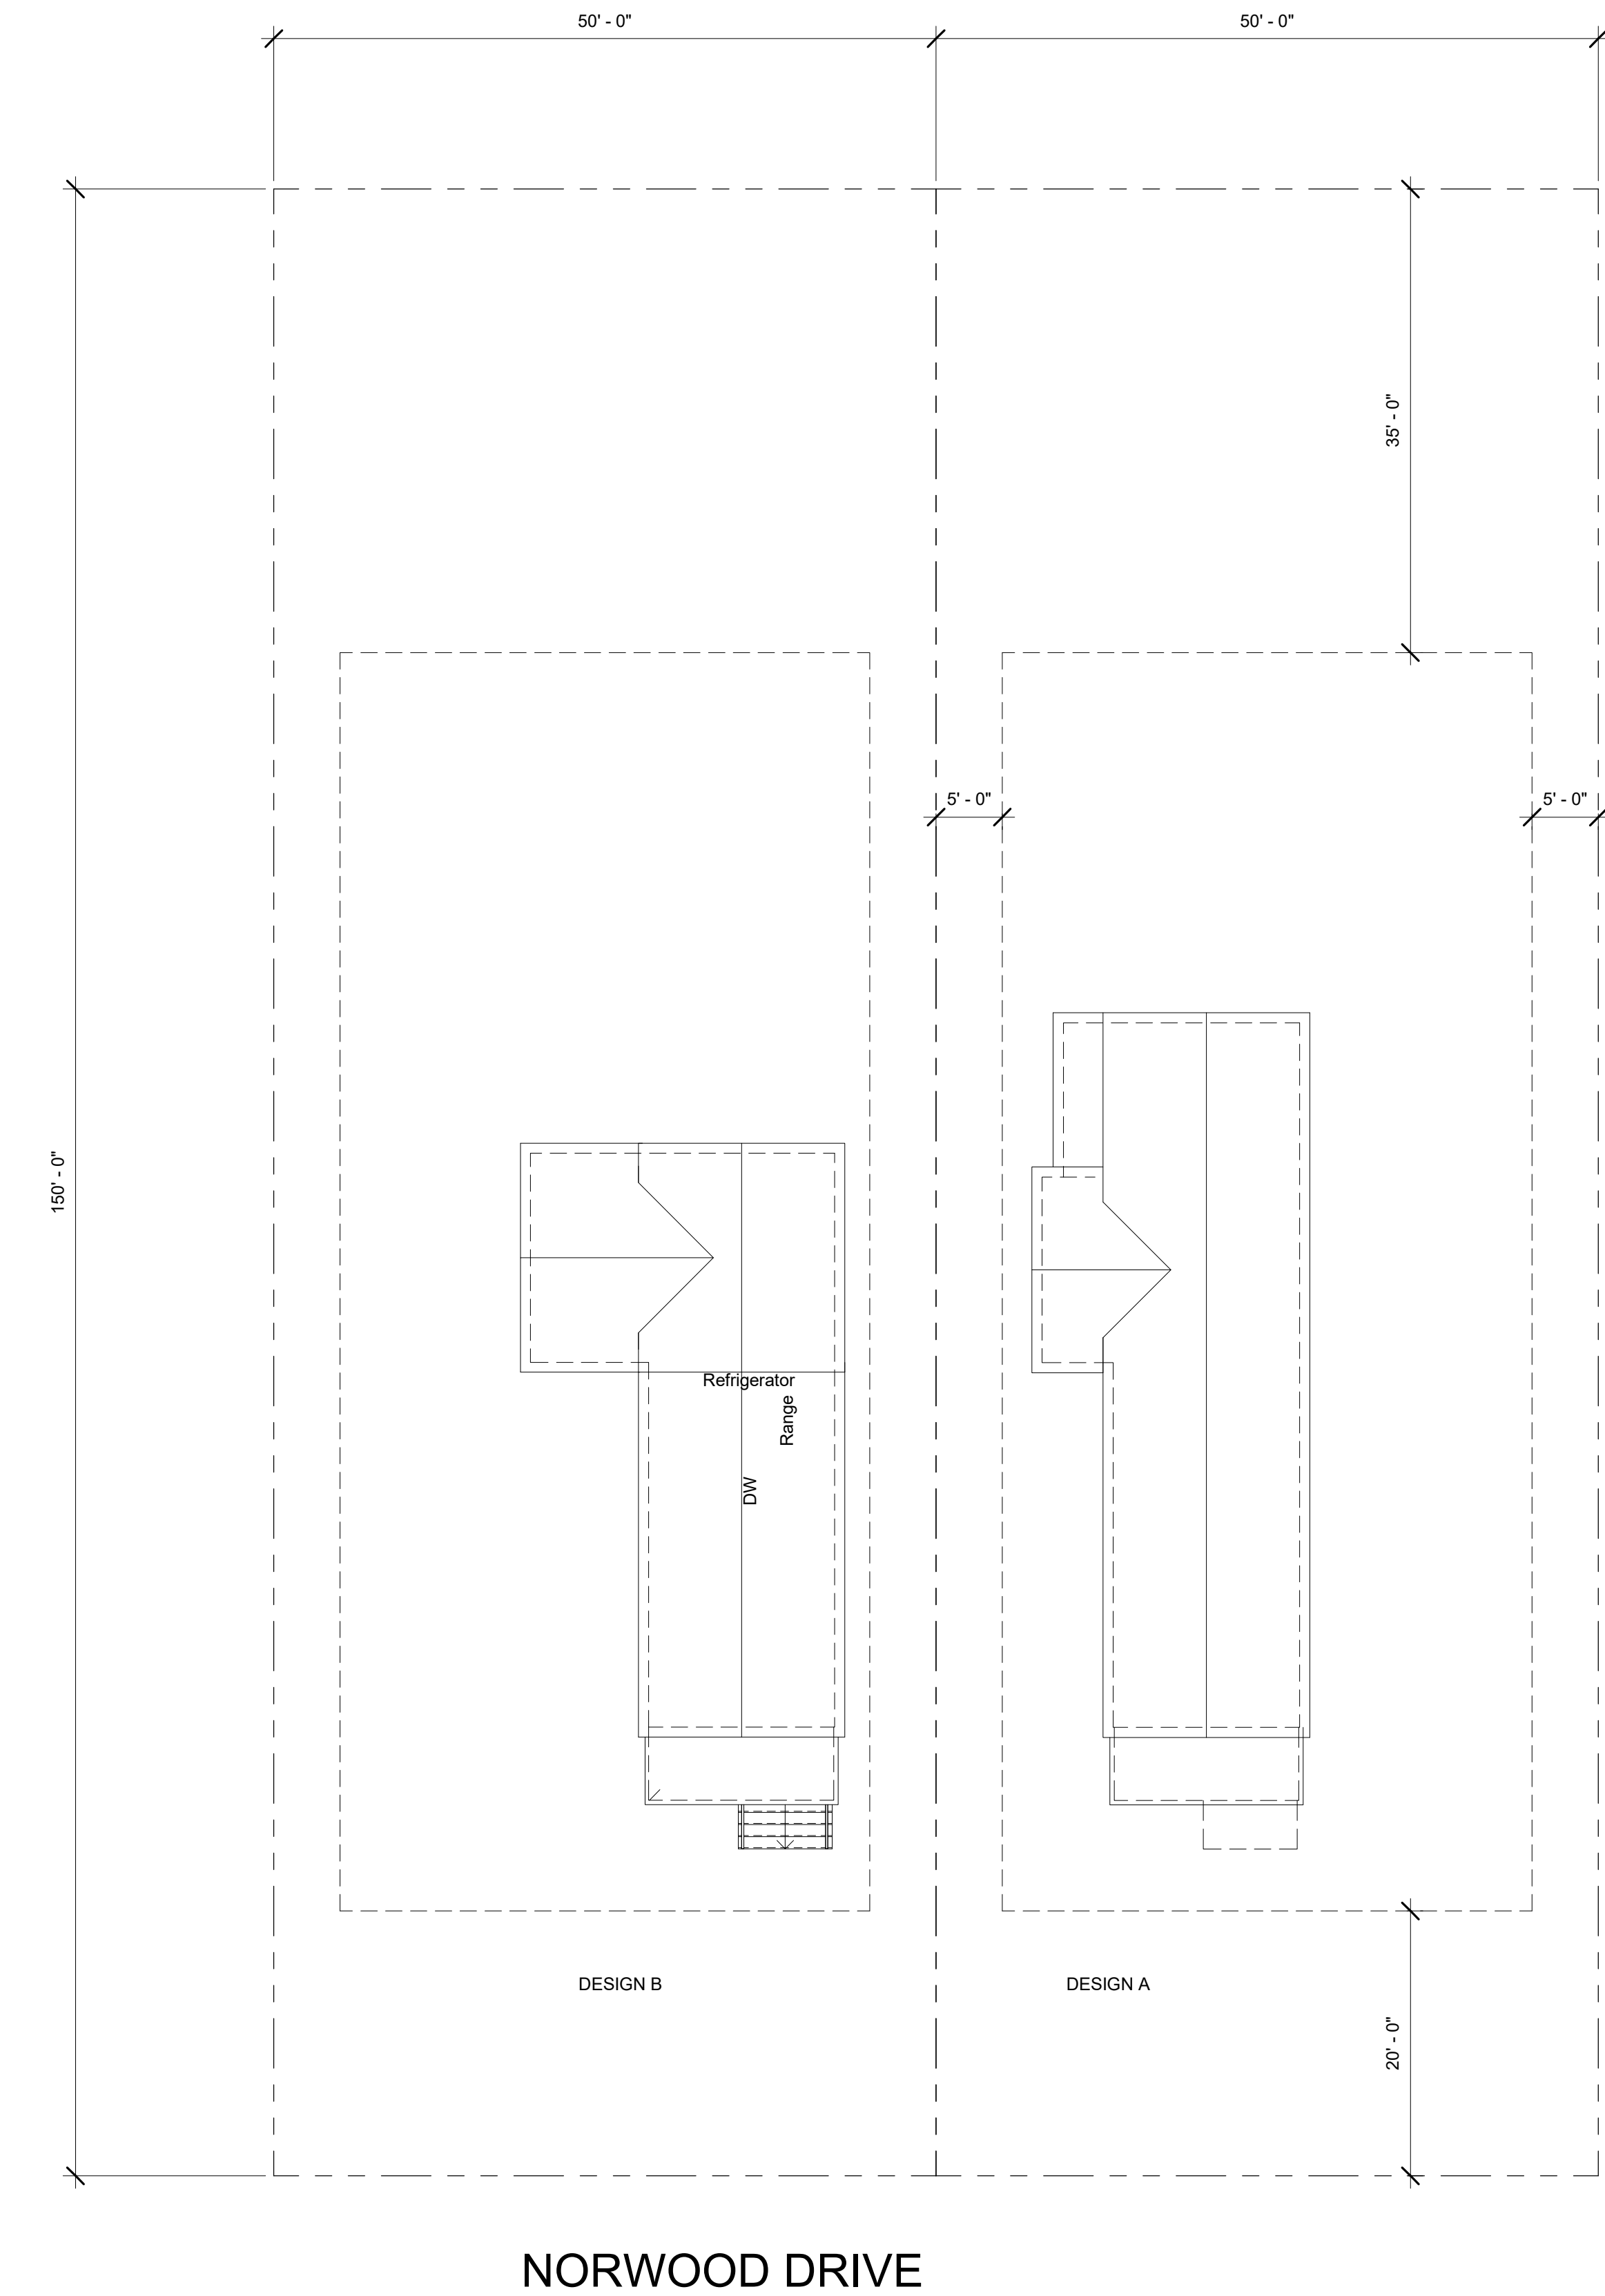

1 SITE PLAN DESIGN OPTION 3
1" = 10'-0"



SITE

SHOTGUN HOUSE


DESIGNER:
DesignSignatures
Robert Comery

DATE: APRIL 29th 2019
DESIGN: 5
DRAWN: Author
REVIEW: Checker
REVISIONS
No. Date Description


SITE PLAN
DESIGN OPTION 3

A00

SHEET OF

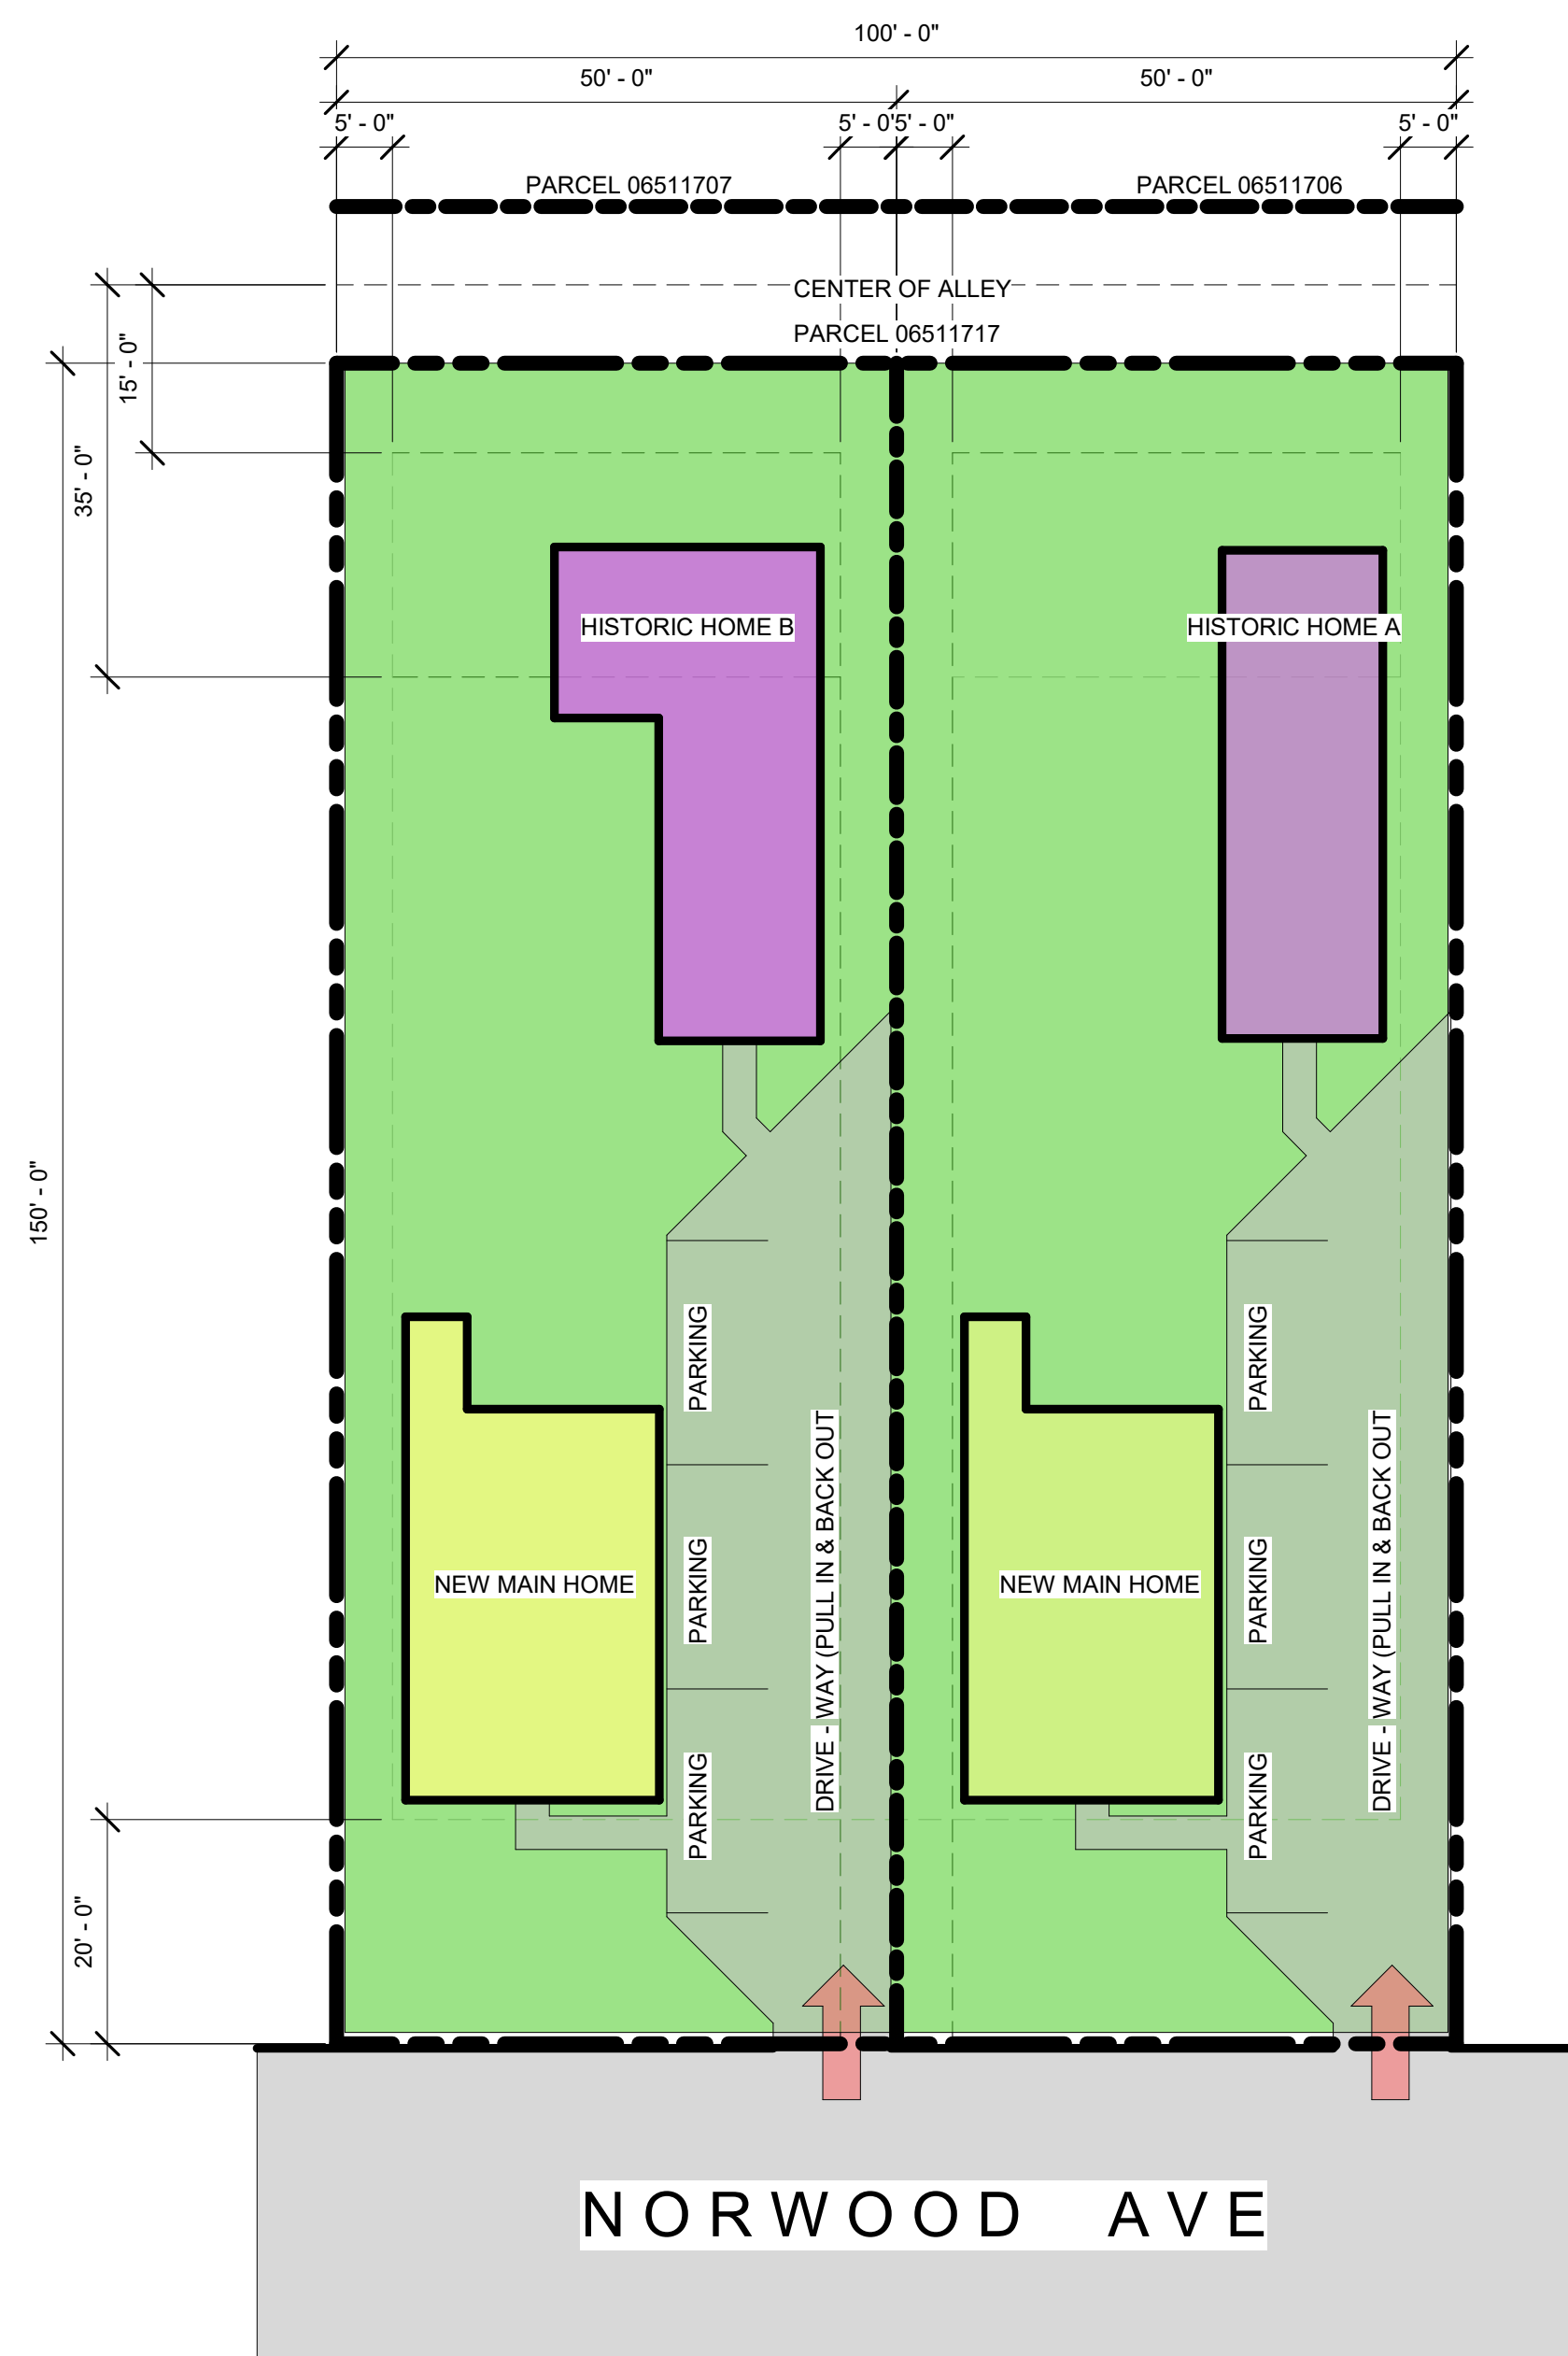

1 SITE PLAN OPTION A
1/16" = 1'-0"

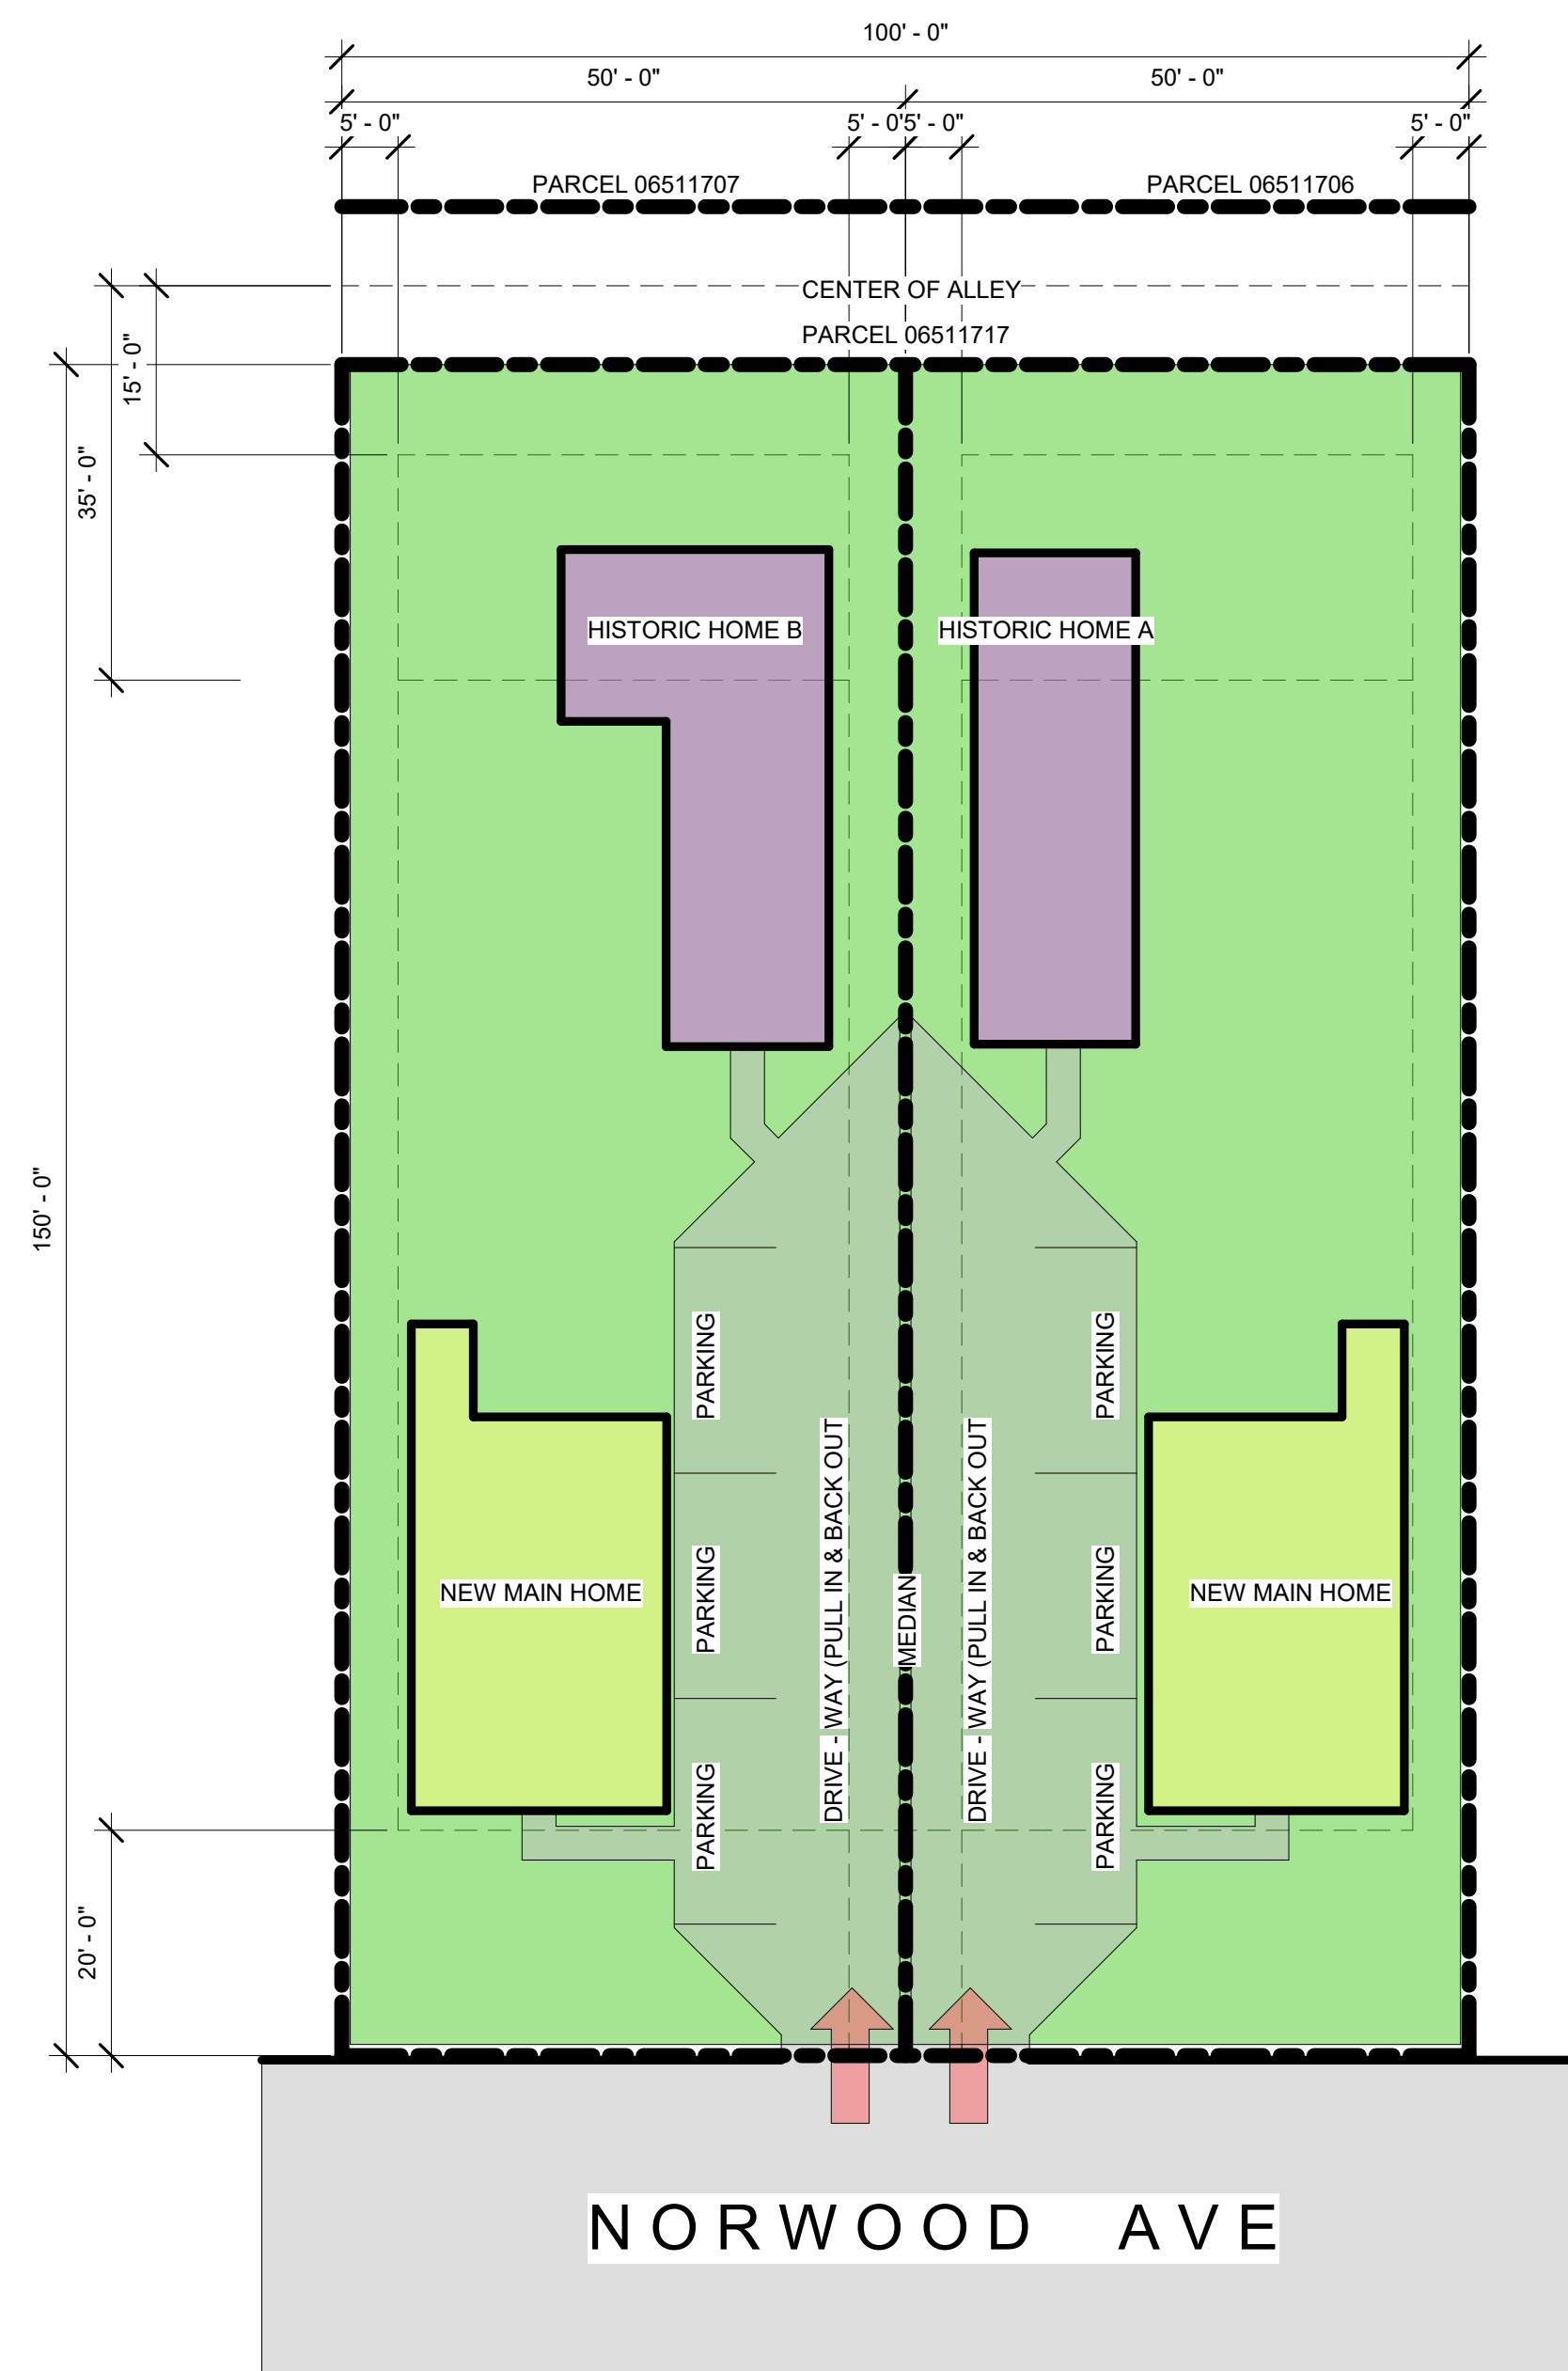

② SITE PLAN OPTION B
1/16" = 1'-0"



③ VACANT LOT
1/16" = 1'-0"