






BARCELONA WINE BAR | CHARLOTTE

101 W WORTHINGTON AVENUE, CHARLOTTE, NC 28203 | 10.19.2017 | PRELIMINARY DESIGN PACKAGE

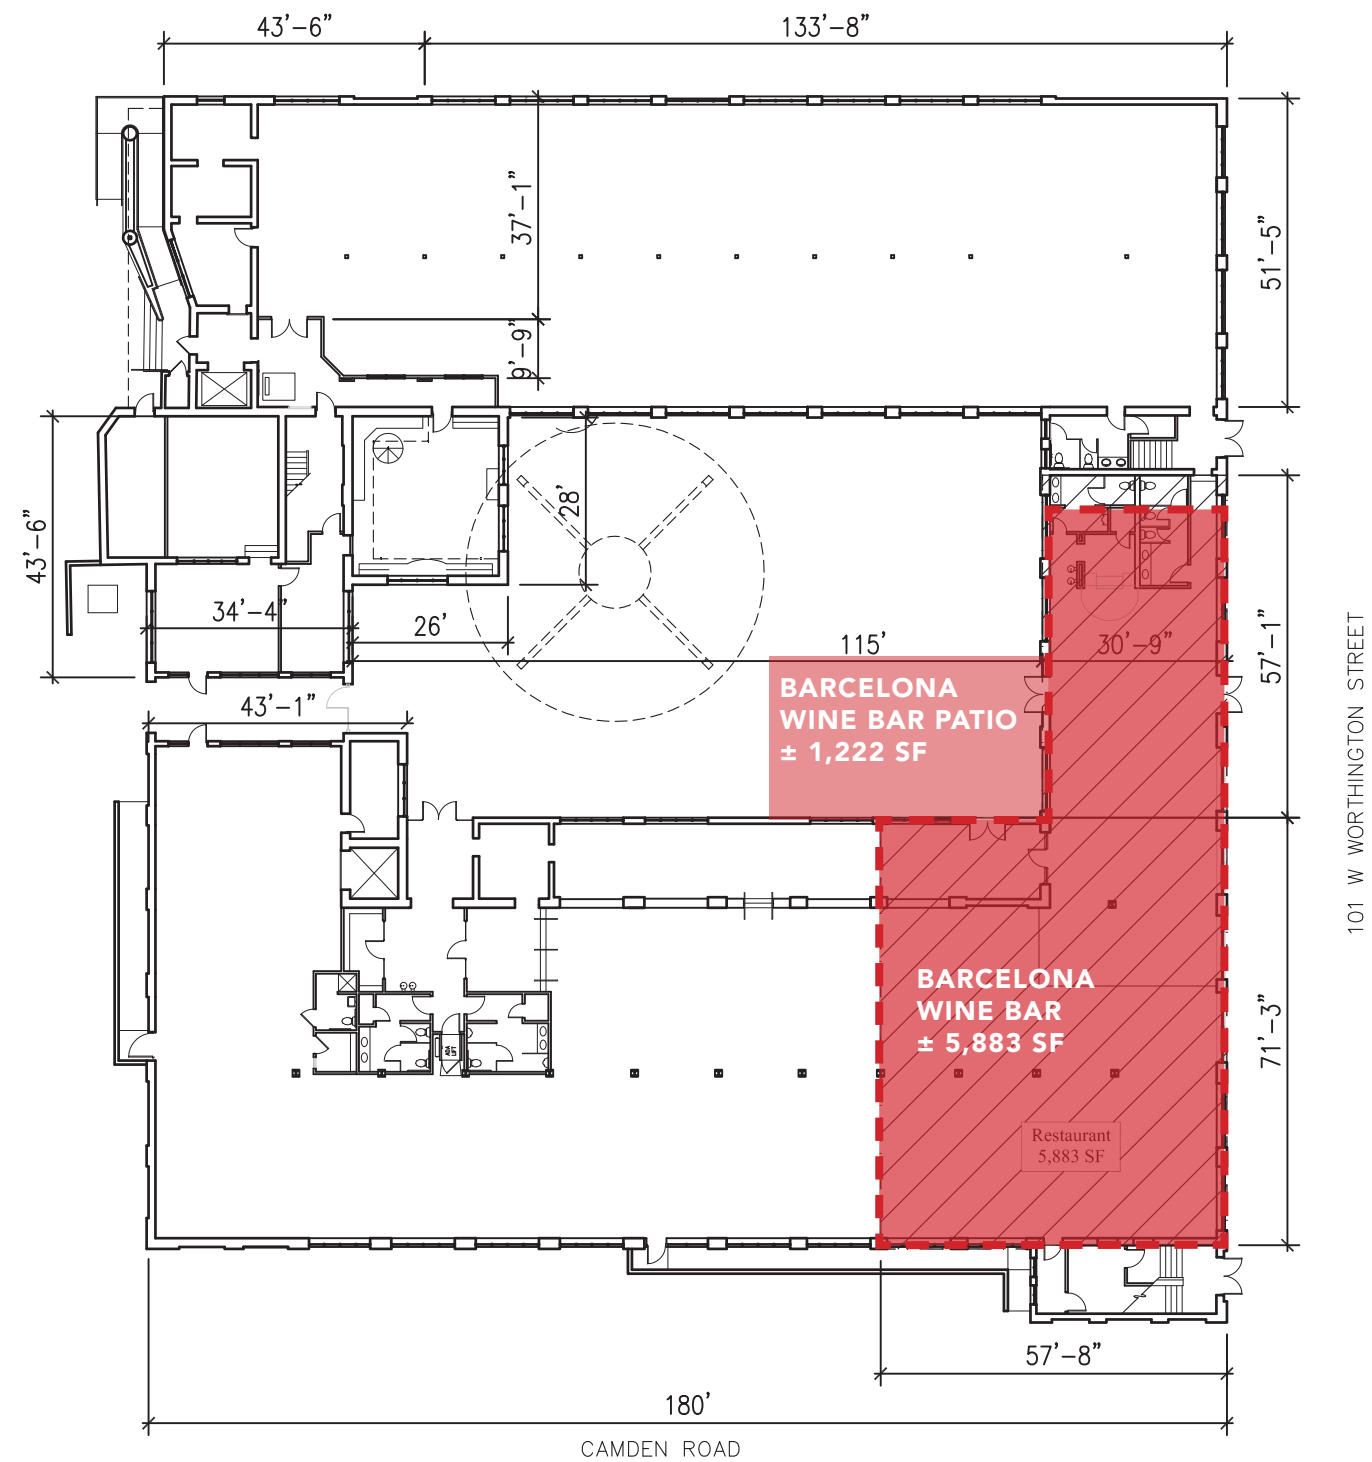


LL SITE PLAN



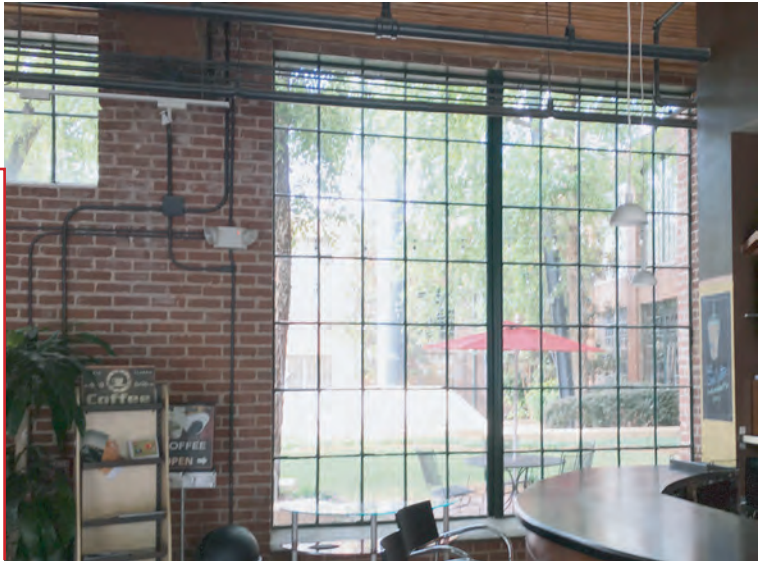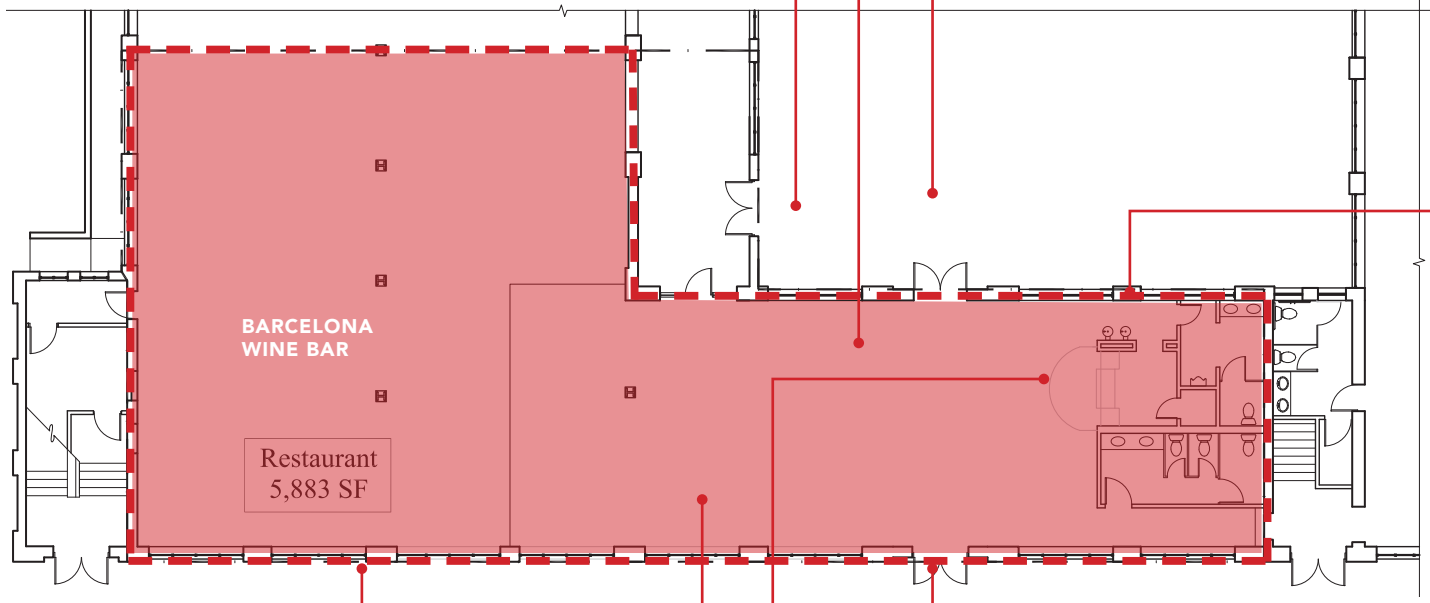

EXISTING CONDITION

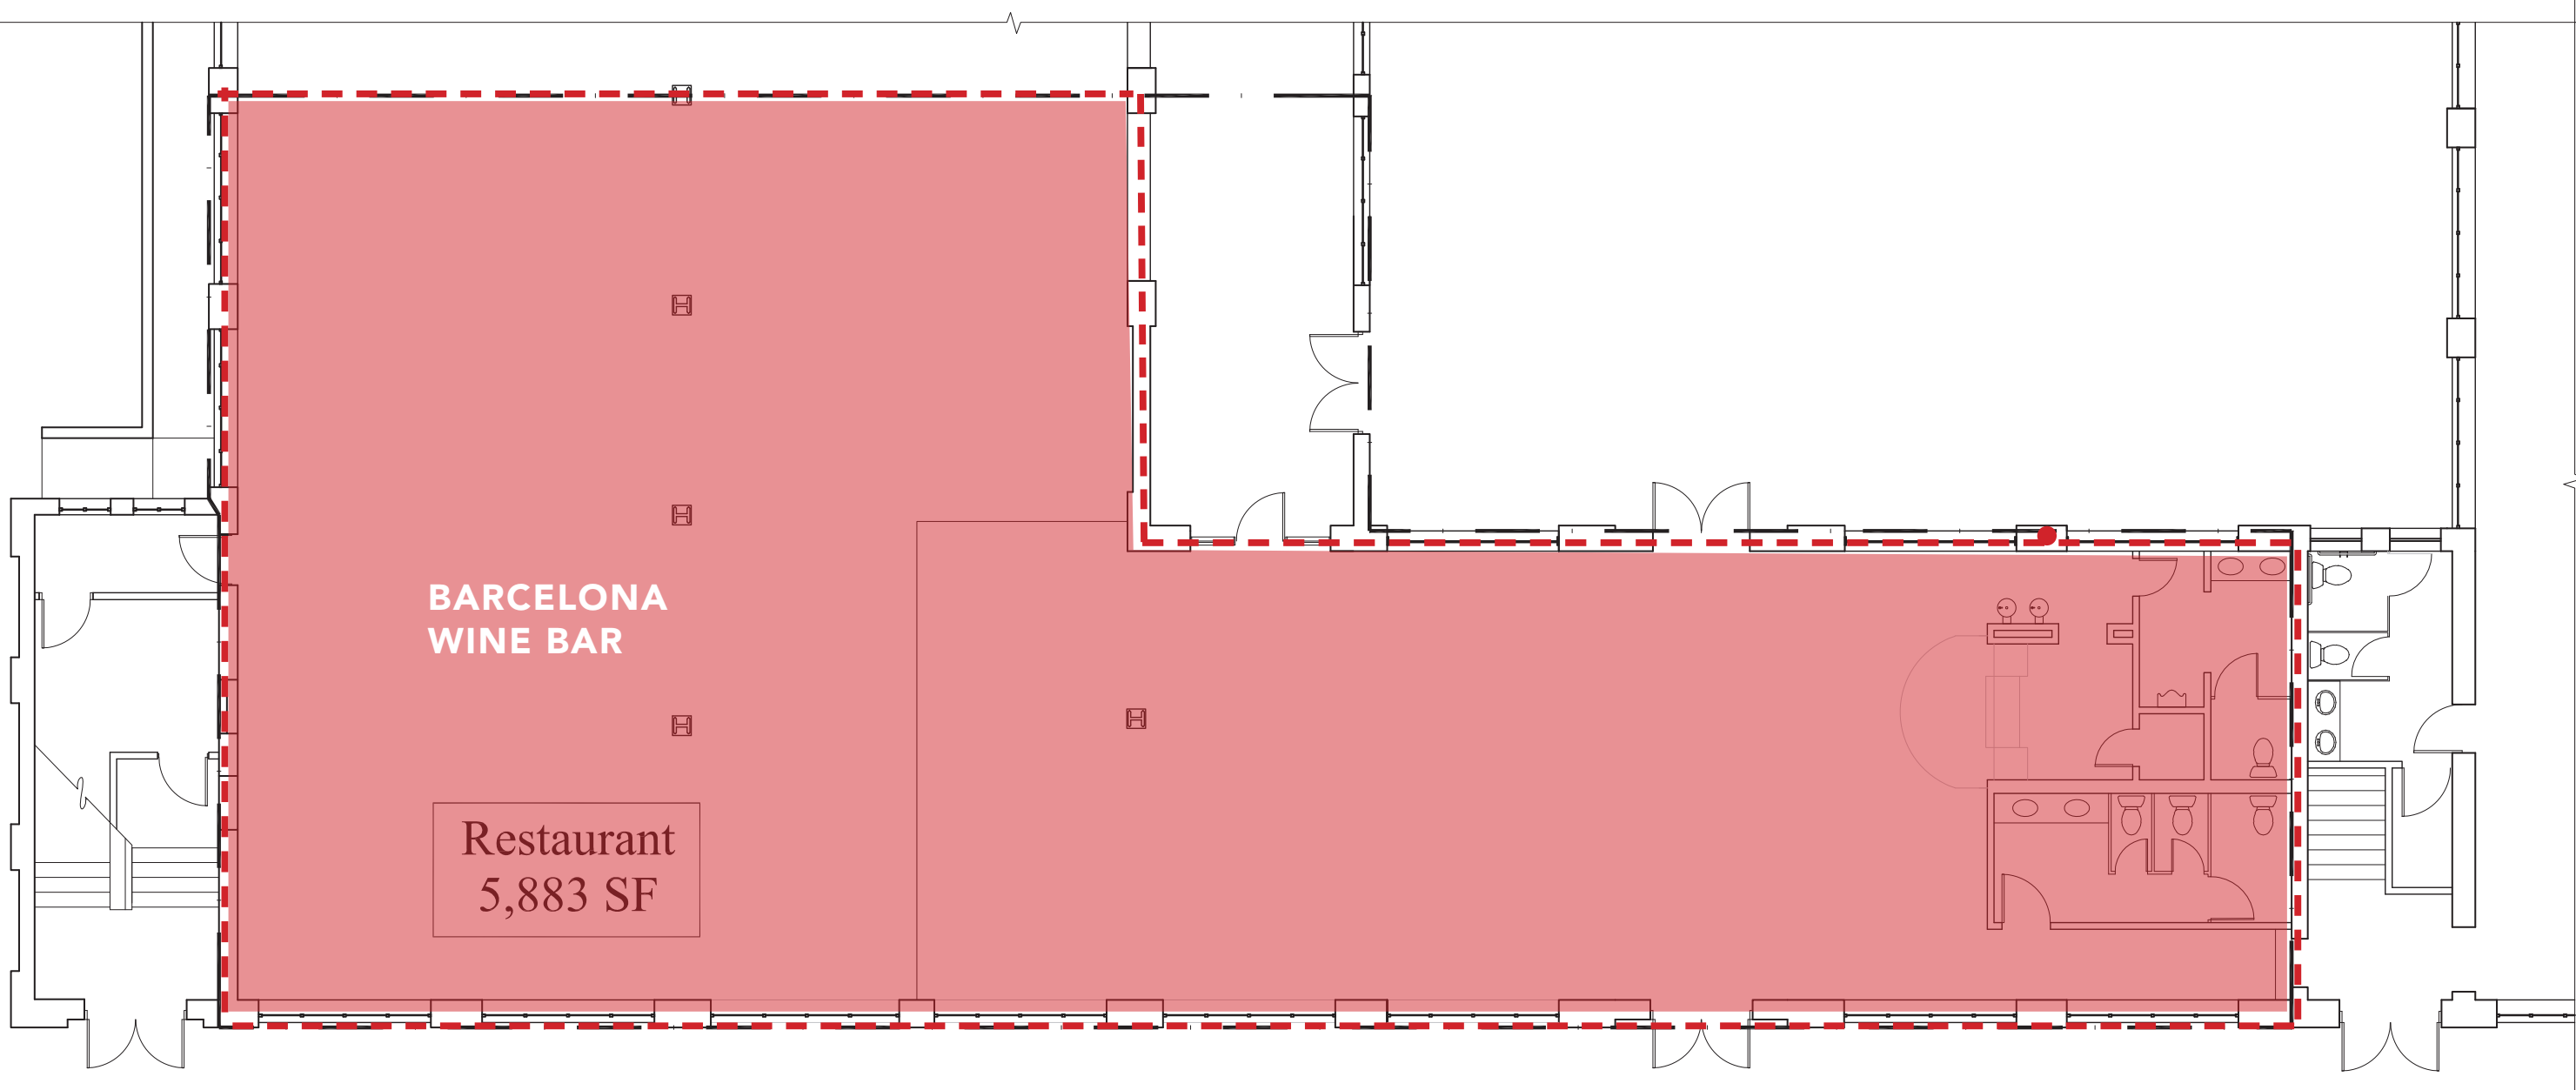

PROPOSED L.O.D.

BARCELONA WINE BAR | CHARLOTTE - 101 W WORTHINGTON AVENUE, CHARLOTTE, NC 28203 | 10.19.2017 | PRELIMINARY DESIGN PACKAGE

– WINDOW UNIT 2 - NEW WINDOW/DOOR w/ ADJUSTED SILL - SEE p. 9

— WINDOW UNIT 1 - NEW WINDOW/DOOR ADJUSTED SILL - SEE p. 8

– DOOR UNIT 2 - EXIST. OPENING W/ NEW WINDOW UNIT + SILL - SEE p. 8

— DOOR UNIT 3 - NEW OPENING W/ NEW DOOR UNIT - SEE p. 8


- DOOR UNIT 1 -EXIST. OPENING W/ RAISED SILL + NEW WINDOW UNIT- SEE p. 7

- EXIST. DOOR + MARQUEE TO REMAIN

— ENTRY LOCATION CHANGE - EXIST. OPENING W/
LOWER SILL + NEW DOOR/WINDOW UNIT- SEE p. 6



SCALE: 3/32" = 1'-0"

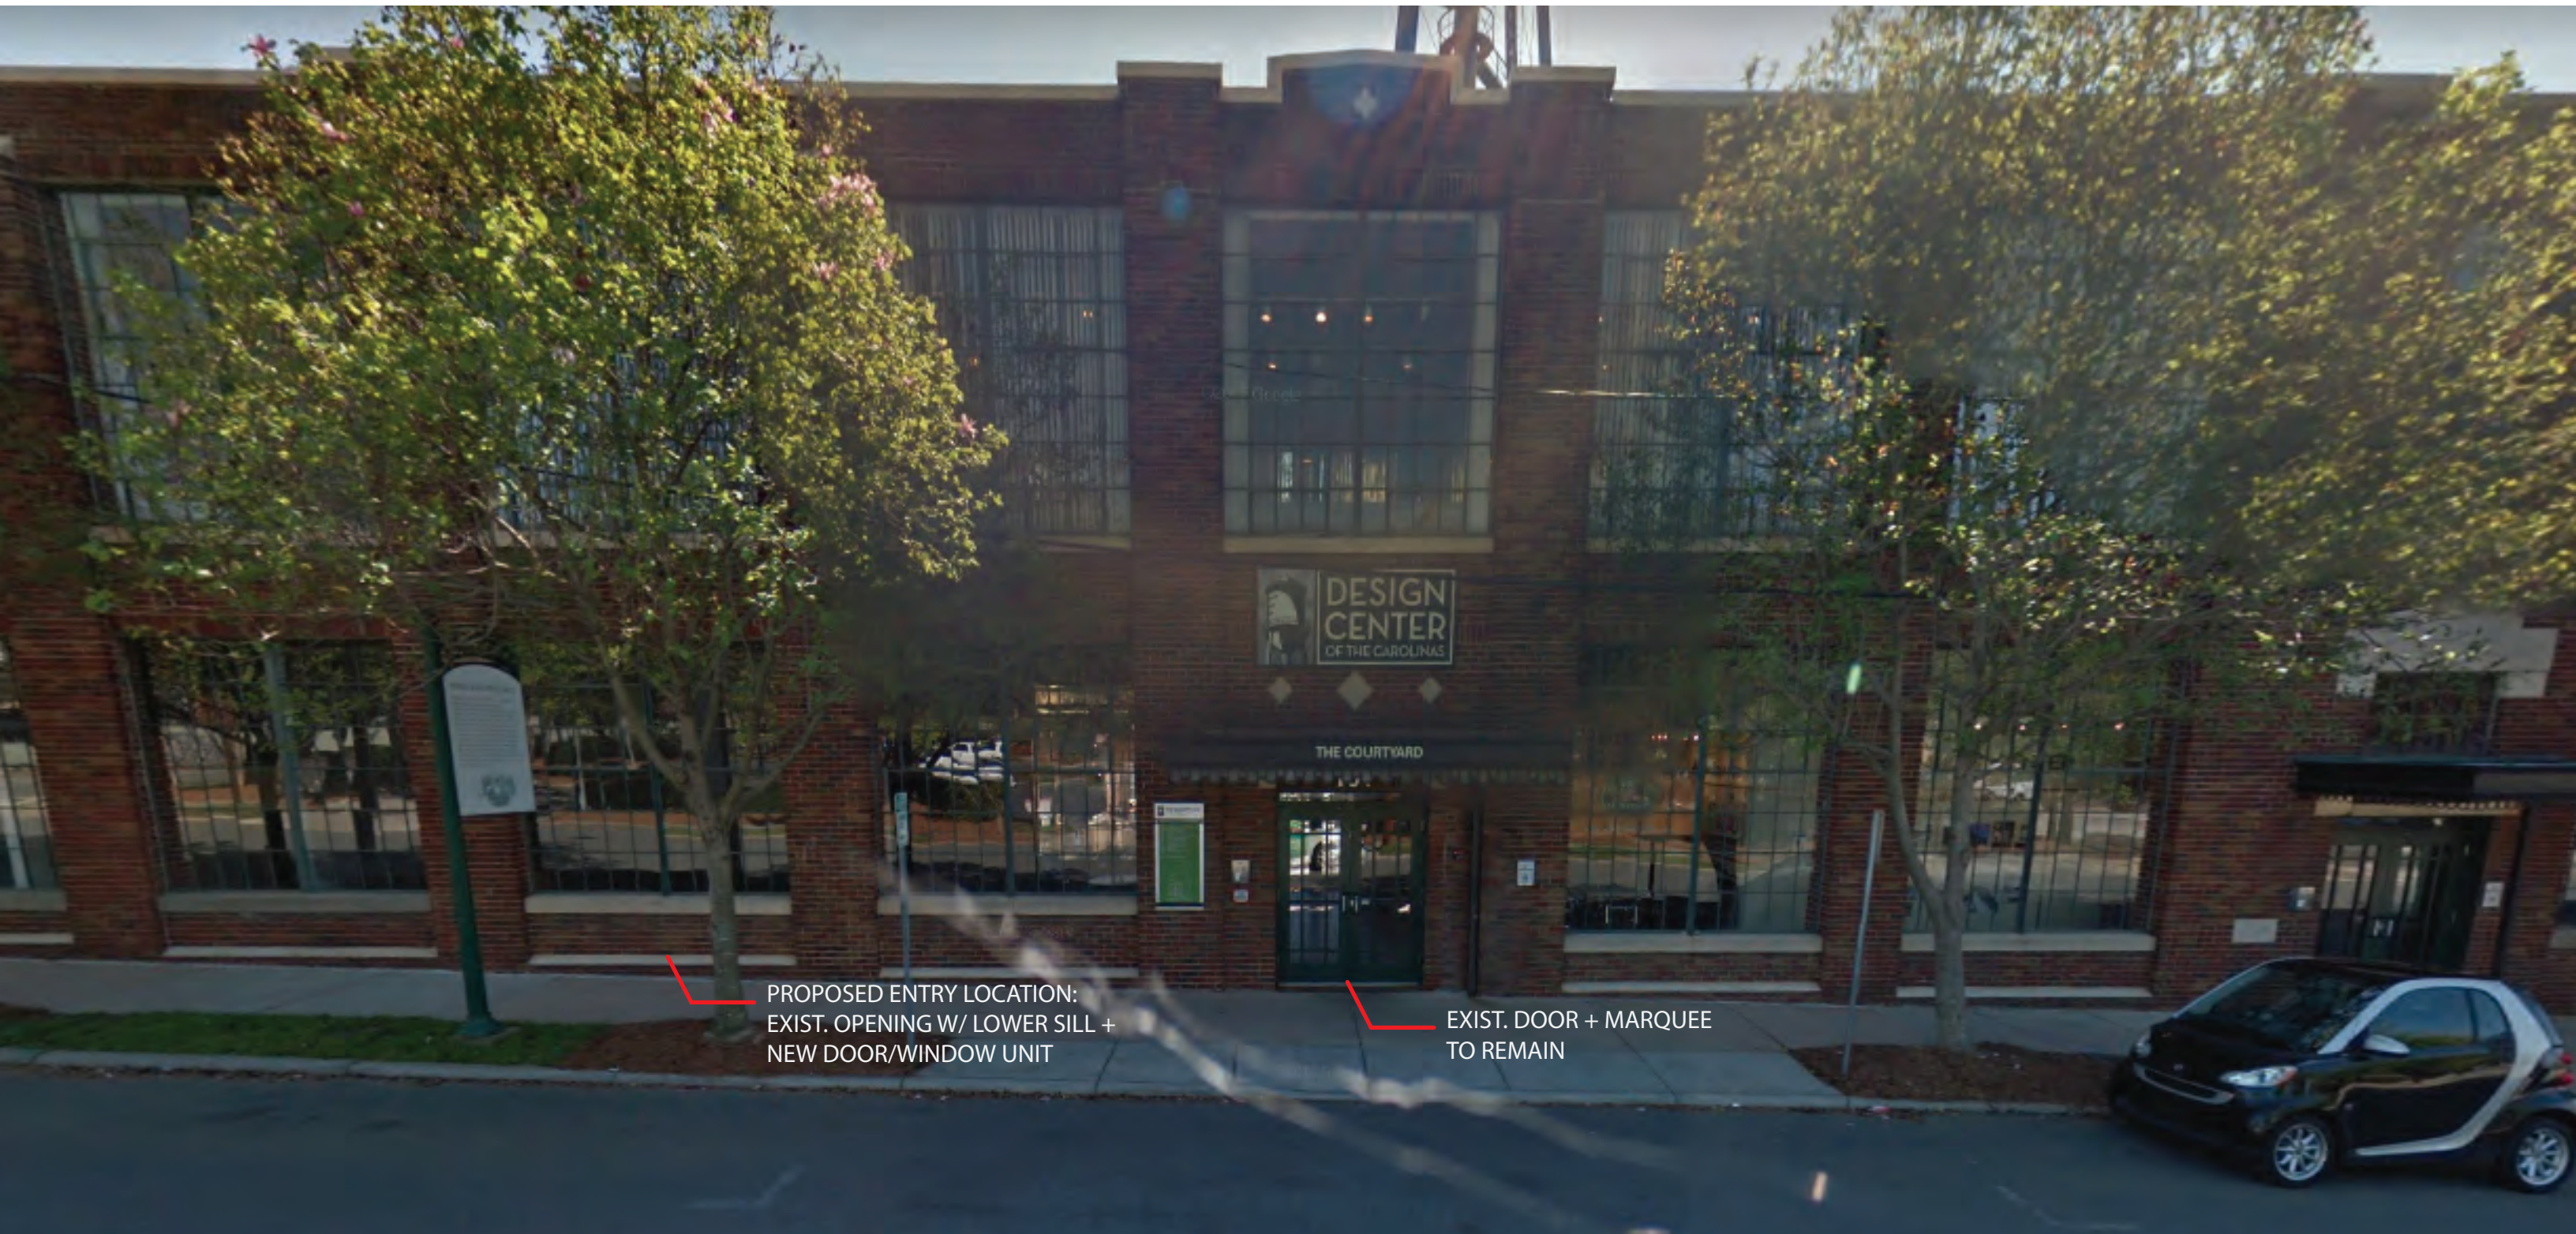

PROPOSED ENTRY LOCATION CHANGE

BARCELONA WINE BAR | CHARLOTTE - 101 W WORTHINGTON AVENUE, CHARLOTTE, NC 28203 | 10.19.2017 | PRELIMINARY DESIGN PACKAGE


BARTECA RESTAURANTS, LLC.



PROPOSED OPENING CHANGE



PROPOSED OPENING CHANGE

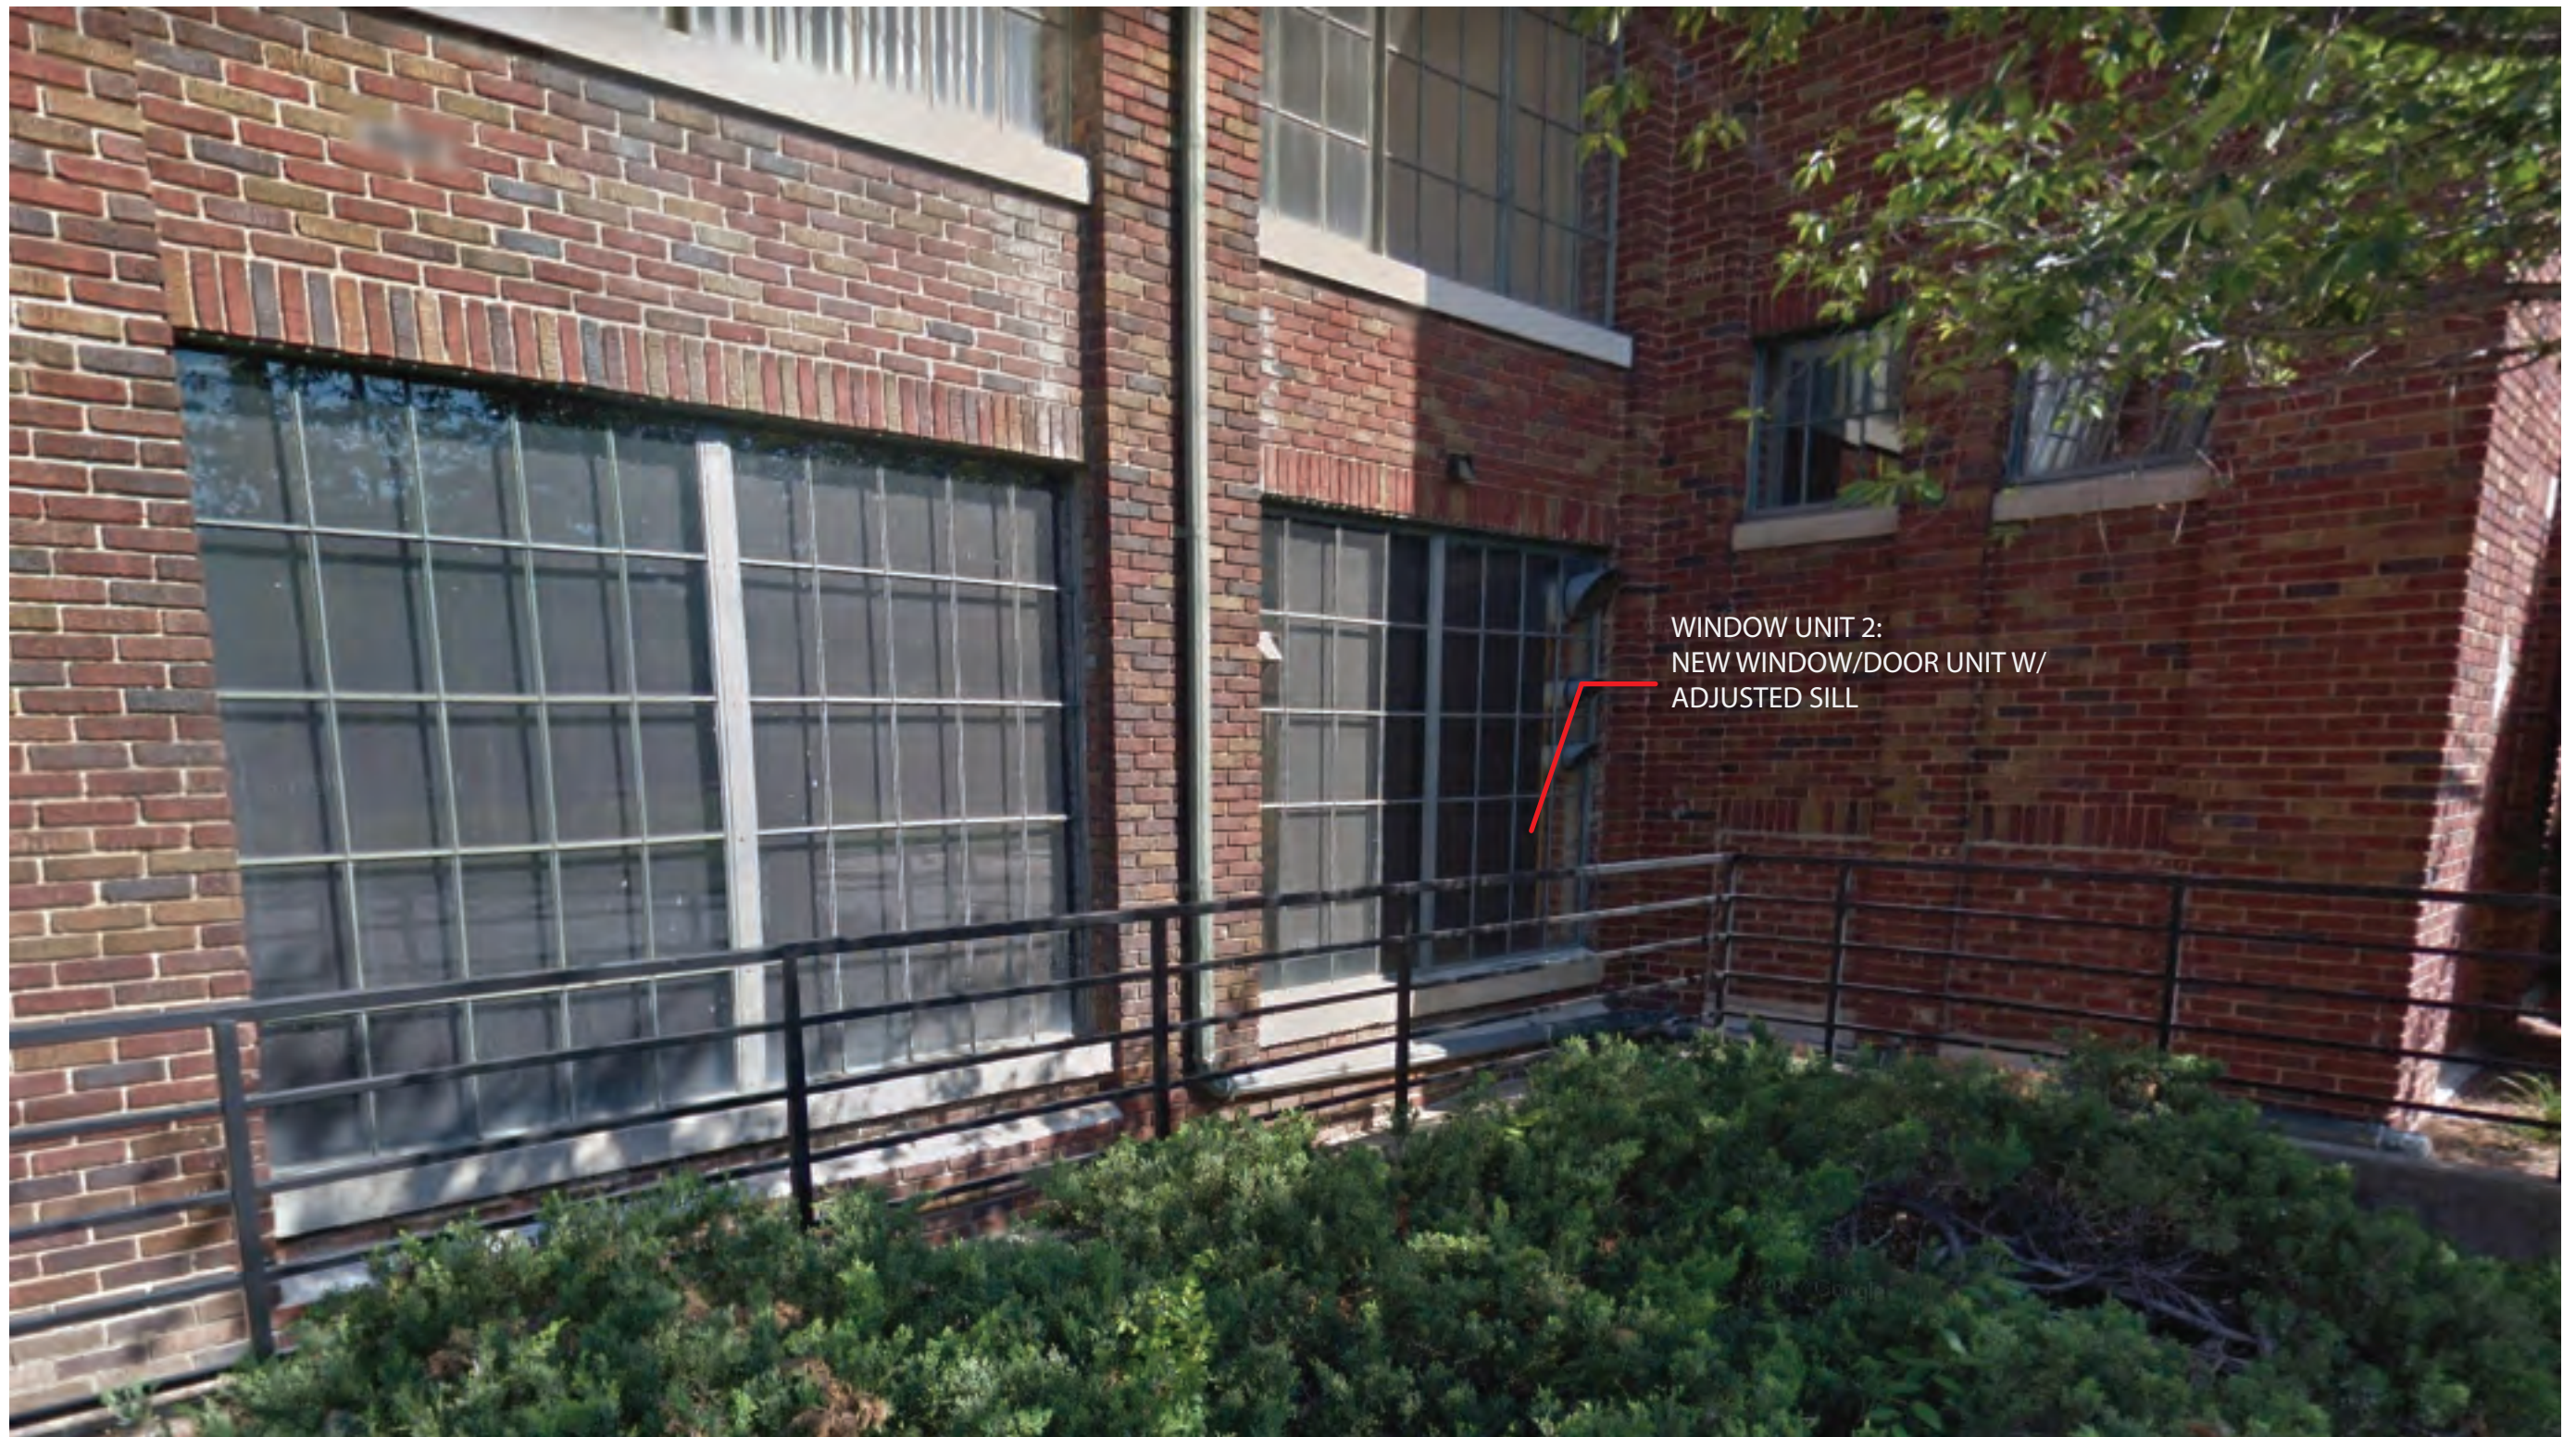

PROPOSED OPENING CHANGE

BARCELONA WINE BAR | CHARLOTTE - 101 W WORTHINGTON AVENUE, CHARLOTTE, NC 28203 | 10.19.2017 | PRELIMINARY DESIGN PACKAGE

BARTECA RESTAURANTS, LLC.



PROPOSED RENDERING

BARCELONA WINE BAR | CHARLOTTE - 101 W WORTHINGTON AVENUE, CHARLOTTE, NC 28203 | 10.19.2017 | PRELIMINARY DESIGN PACKAGE

BARTECA RESTAURANTS, LLC.



PROPOSED RENDERING

BARCELONA WINE BAR | CHARLOTTE - 101 W WORTHINGTON AVENUE, CHARLOTTE, NC 28203 | 10.19.2017 | PRELIMINARY DESIGN PACKAGE

BARTECA RESTAURANTS, LLC.