

AB Architecture
2021 Euclid Avenue
Charlotte, NC 2820
Phone: 704.502.4554


E-mail:
brooks.abt@icloud.com

This architectural package will expire on December 31, 2019 @ 11:59 PM. Building permit is not required prior to expiration date.
This drawing and the design shown is the property of ALB Architecture and is not to be reproduced or copied in whole or in part. Its use on any other project is prohibited. This drawing is to be returned upon request.
© Abtston

THE JENNINGS - LEWIS RESIDENCE :
INGLESIDE HISTORIC LANDMARK
7225 Bud Henderson Road, Huntersville, NC 28078

PROJECT #: 1904
ISSUED: 23 MAY 2019
REVISIONS: 15 JUN 2019


A.1
OF:

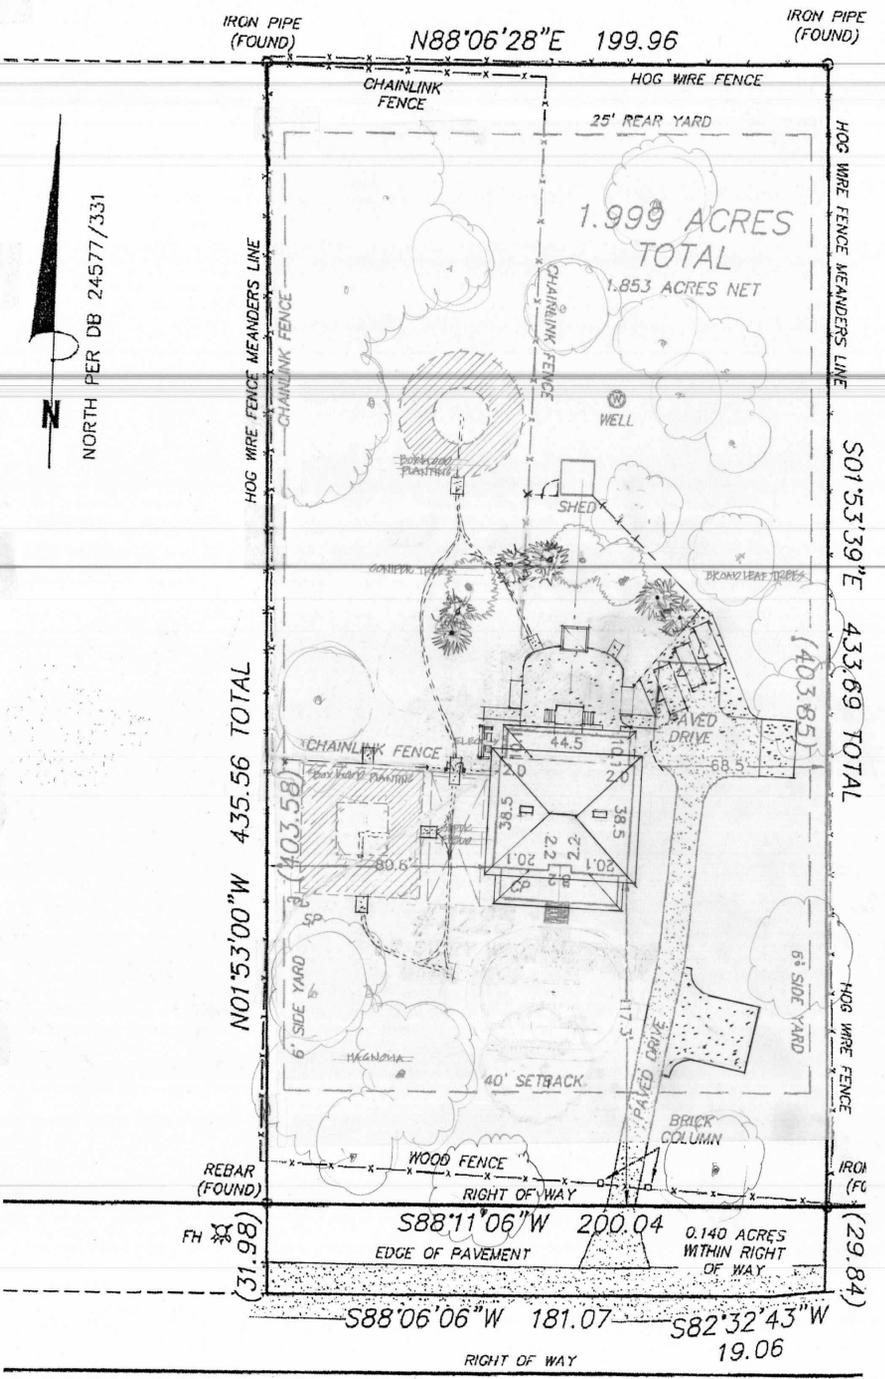


PROPOSED SITE PLAN
NTS



ARIEL
NTS

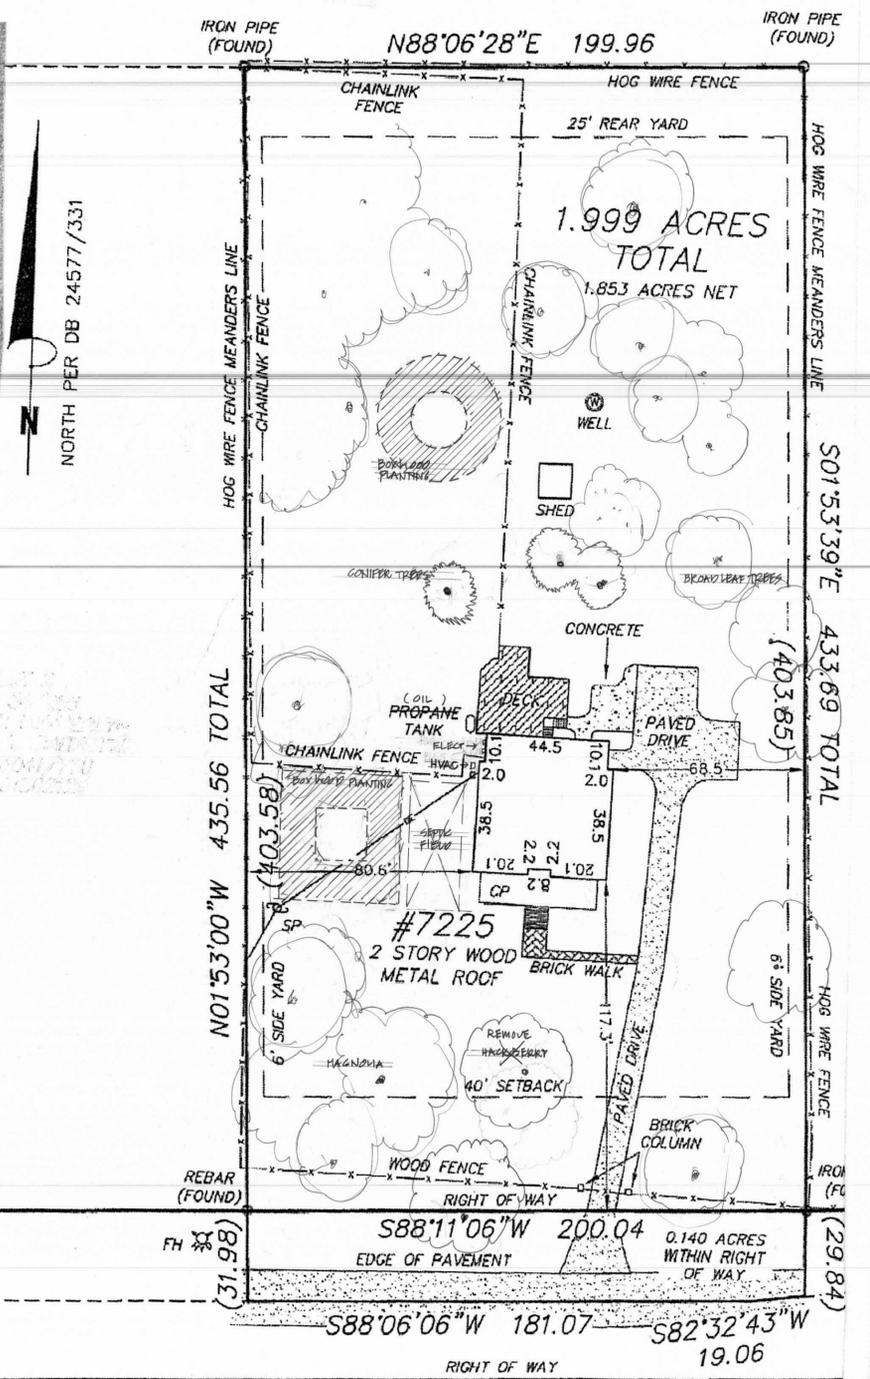


EXISTING SITE SURVEY
NTS

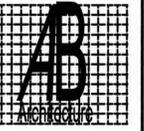

AB Architecture
2021 Euclid Avenue
Charlotte, NC 2820
Phone: 704.502.4554

E-mail:
brooks.alb@icloud.com

This architectural package will expire on December 31, 2019 @ 11:59 PM if building permit is not acquired prior to expiration date.
This drawing and the design shown is the property of ALB Architecture and is not to be reproduced or copied in whole or in part. Its use on any other project is prohibited. This drawing is to be returned upon request.
© 2019

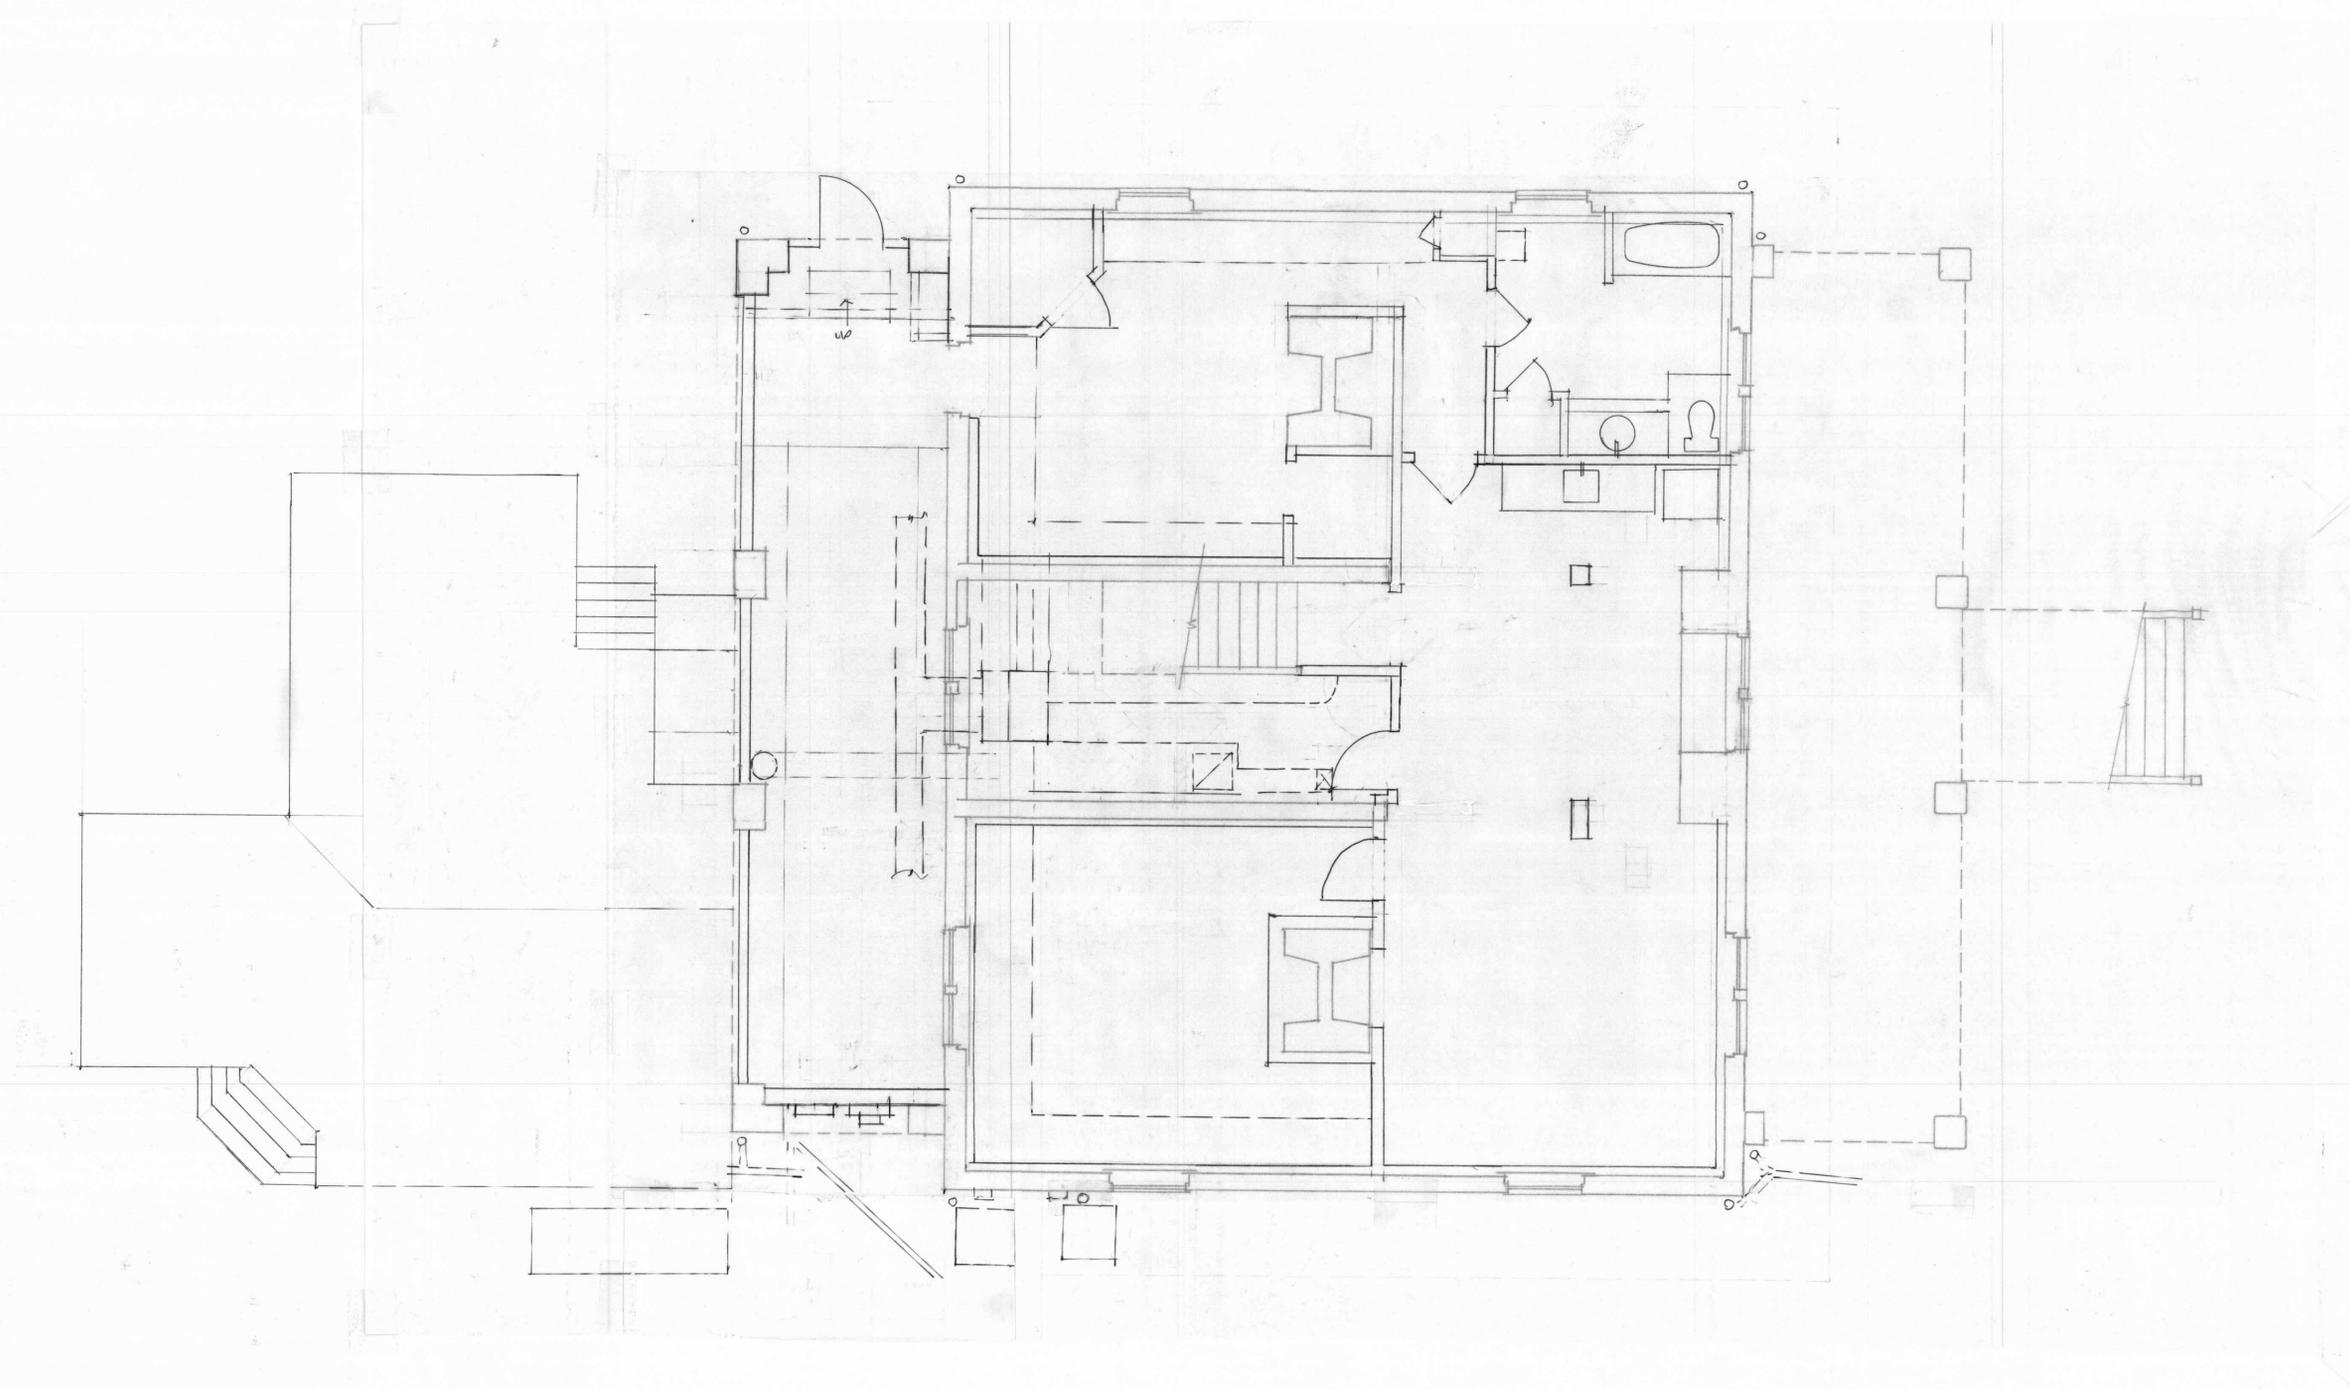

EXISTING BASEMENT PLAN


1/4"=1-0"

THE JENNINGS - LEWIS RESIDENCE :
INGLESIDE HISTORIC LANDMARK
7225 Bud Henderson Road, Huntersville, NC 28078

PROJECT #: 1904
ISSUED: 23 MAY 2019
REVISIONS:

A.2


OF:

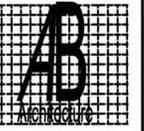

AB Architecture
2021 Euclid Avenue
Charlotte, NC 2820
Phone: 704.502.4554

E-mail:
brooks.alb@icloud.com

This architectural package will expire on December 31, 2019. If a building permit is not acquired prior to expiration date.
This drawing and the design shown is the property of ALB Architecture and is not to be reproduced or copied in whole or in part. Its use on any other project is prohibited. This drawing is to be returned upon request.
© ALB Architecture

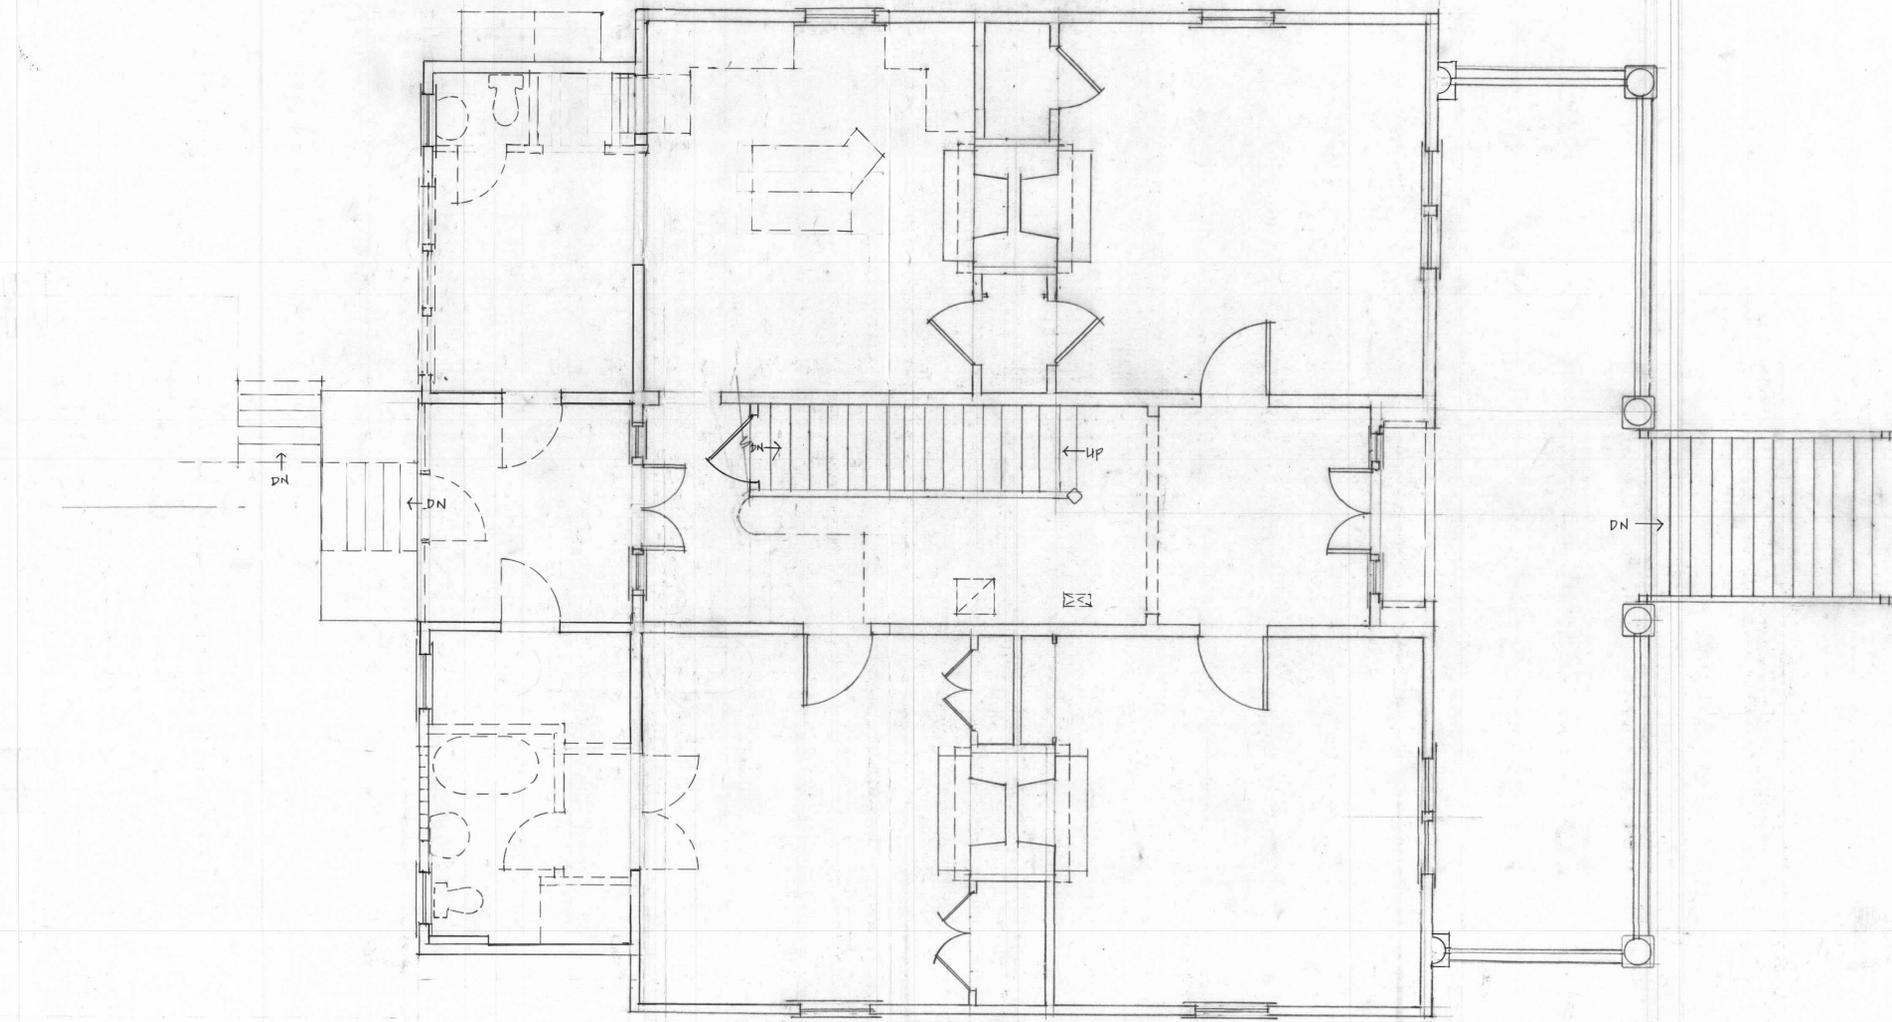

EXISTING FIRST FLOOR PLAN
1/4"=1'-0"

THE JENNINGS - LEWIS RESIDENCE :
INGLESIDE HISTORIC LANDMARK
7225 Bud Henderson Road, Huntersville, NC 28078

PROJECT #: 1904
ISSUED: 23 MAY 2019
REVISIONS:


A.3
OF:



AB Architecture
2021 Euclid Avenue
Charlotte, NC 2820
Phone: 704.502.4554

E-mail:
brooks.alb@icloud.com


This architectural package will expire on December 31, 2019 if a building permit is not acquired prior to expiration date.
This drawing and the design shown is the property of ALB Architecture and is not to be reproduced or copied in whole or in part. Its use on any other project is prohibited. This drawing is to be returned upon request.
© Allentown

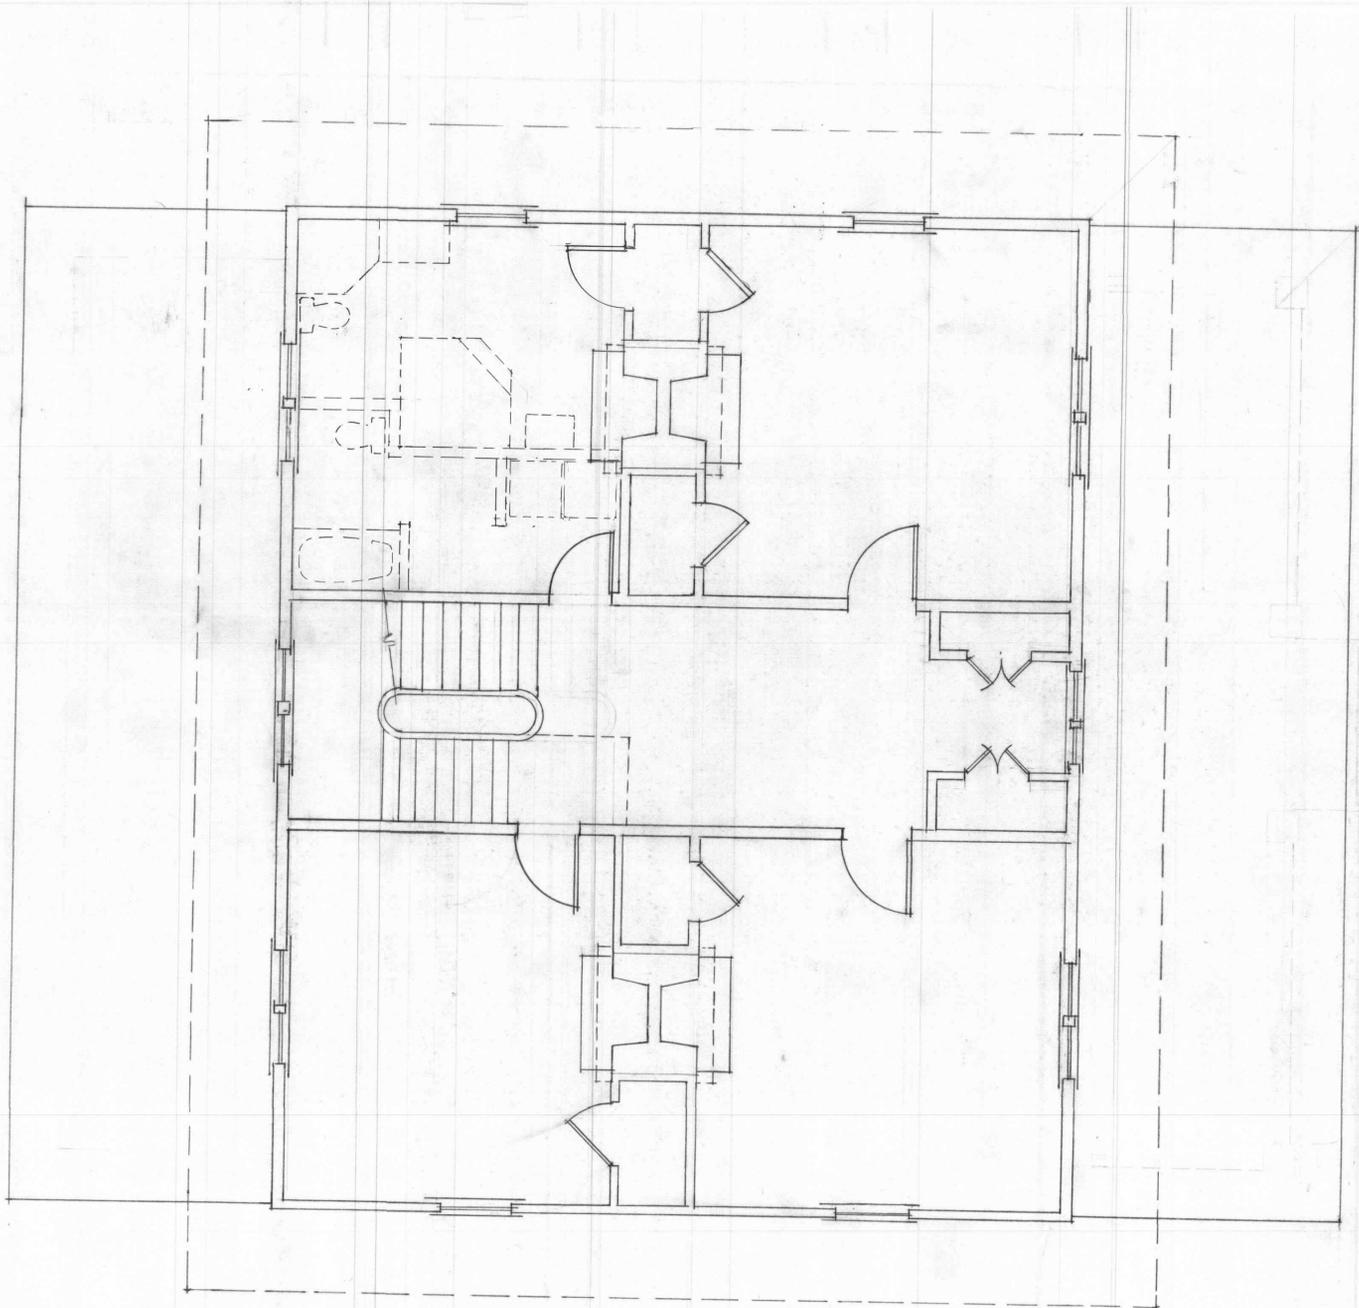

EXISTING SECOND FLOOR PLAN
1/4"=1'-0"

THE JENNINGS - LEWIS RESIDENCE :
INGLESIDE HISTORIC LANDMARK
7225 Bud Henderson Road, Huntersville, NC 28078

PROJECT #: 1904
ISSUED: 23 MAY 2019
REVISIONS:

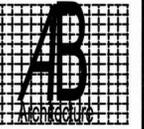

AB Architecture
2021 Euclid Avenue
Charlotte, NC 2820
Phone: 704.502.4554


E-mail:
brooks.alb@icloud.com

This architectural package will expire on December 31, 2019 @ 11:59 PM if building permit is not acquired prior to expiration date.
This drawing and the design shown is the property of ALB Architecture and is not to be reproduced or copied in whole or in part. Its use on any other project is prohibited. This drawing is to be returned upon request.
© ALB Architecture


THE JENNINGS - LEWIS RESIDENCE :
INGLESIDE HISTORIC LANDMARK
7225 Bud Henderson Road, Huntersville, NC 28078

PROJECT #: 1904
ISSUED: 23 MAY 2019
REVISIONS:

A.5
OF:

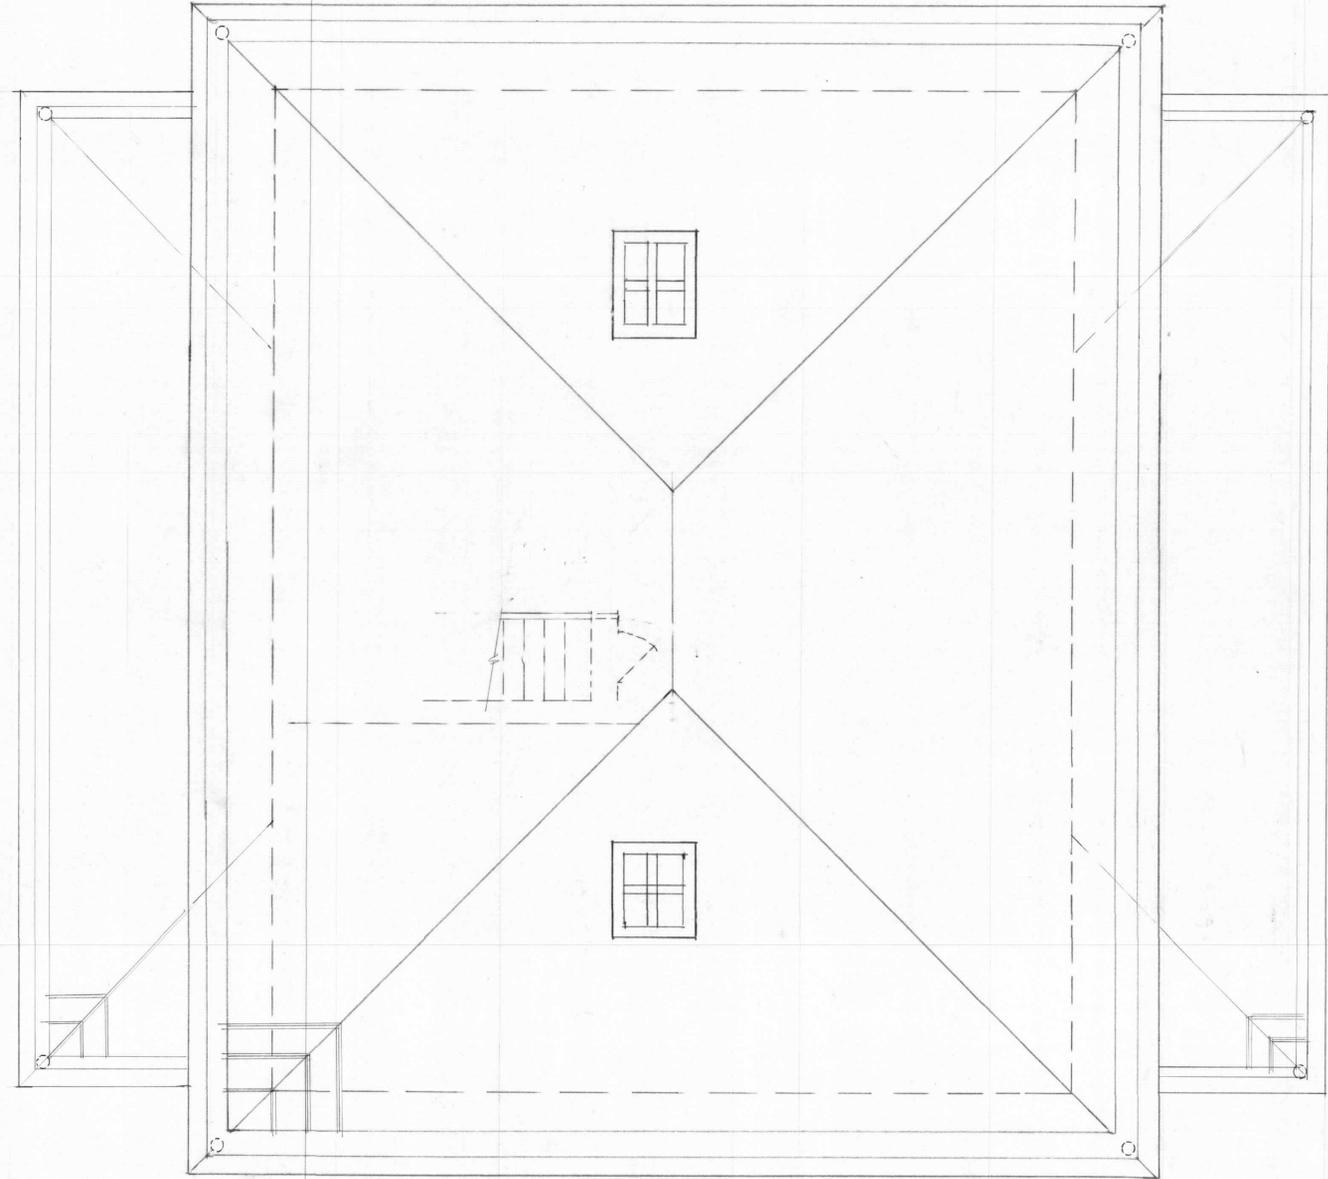

EXISTING ROOF PLAN
1/4"=1'-0"

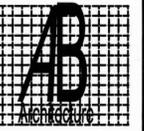

AB Architecture
2021 Euclid Avenue
Charlotte, NC 2820
Phone: 704.502.4554

E-mail:
brooks.ab@icloud.com

This architectural package will expire on December 31, 2019 @ 11:59 PM if building permit is not acquired prior to expiration date.
This drawing and the design shown is the property of AB Architecture and is not to be reproduced or copied in whole or in part. Its use on any other project is prohibited. This drawing is to be returned upon request.
© All rights reserved.



EXISTING REAR ELEVATION

1/4"=1'-0"



EXISTING FRONT ELEVATION

1/4"=1'-0"

THE JENNINGS - LEWIS RESIDENCE :
INGLESIDE HISTORIC LANDMARK
7225 Bud Henderson Road, Huntersville, NC 28078

PROJECT #: 1904
ISSUED: 23 MAY 2019
REVISIONS:

A.6

OF:




AB Architecture
2021 Euclid Avenue
Charlotte, NC 2820
Phone: 704.502.4554

E-mail:
brooks.ab@icloud.com

but

This architectural package will expire on December 31, 2019 @ 11:59 PM if building permit is not acquired prior to expiration date.
This drawing and the design shown is the property of ALB Architecture and is not to be reproduced or copied in whole or in part. Its use on any other project is prohibited. This drawing is to be returned upon request.
© 2019 ALB

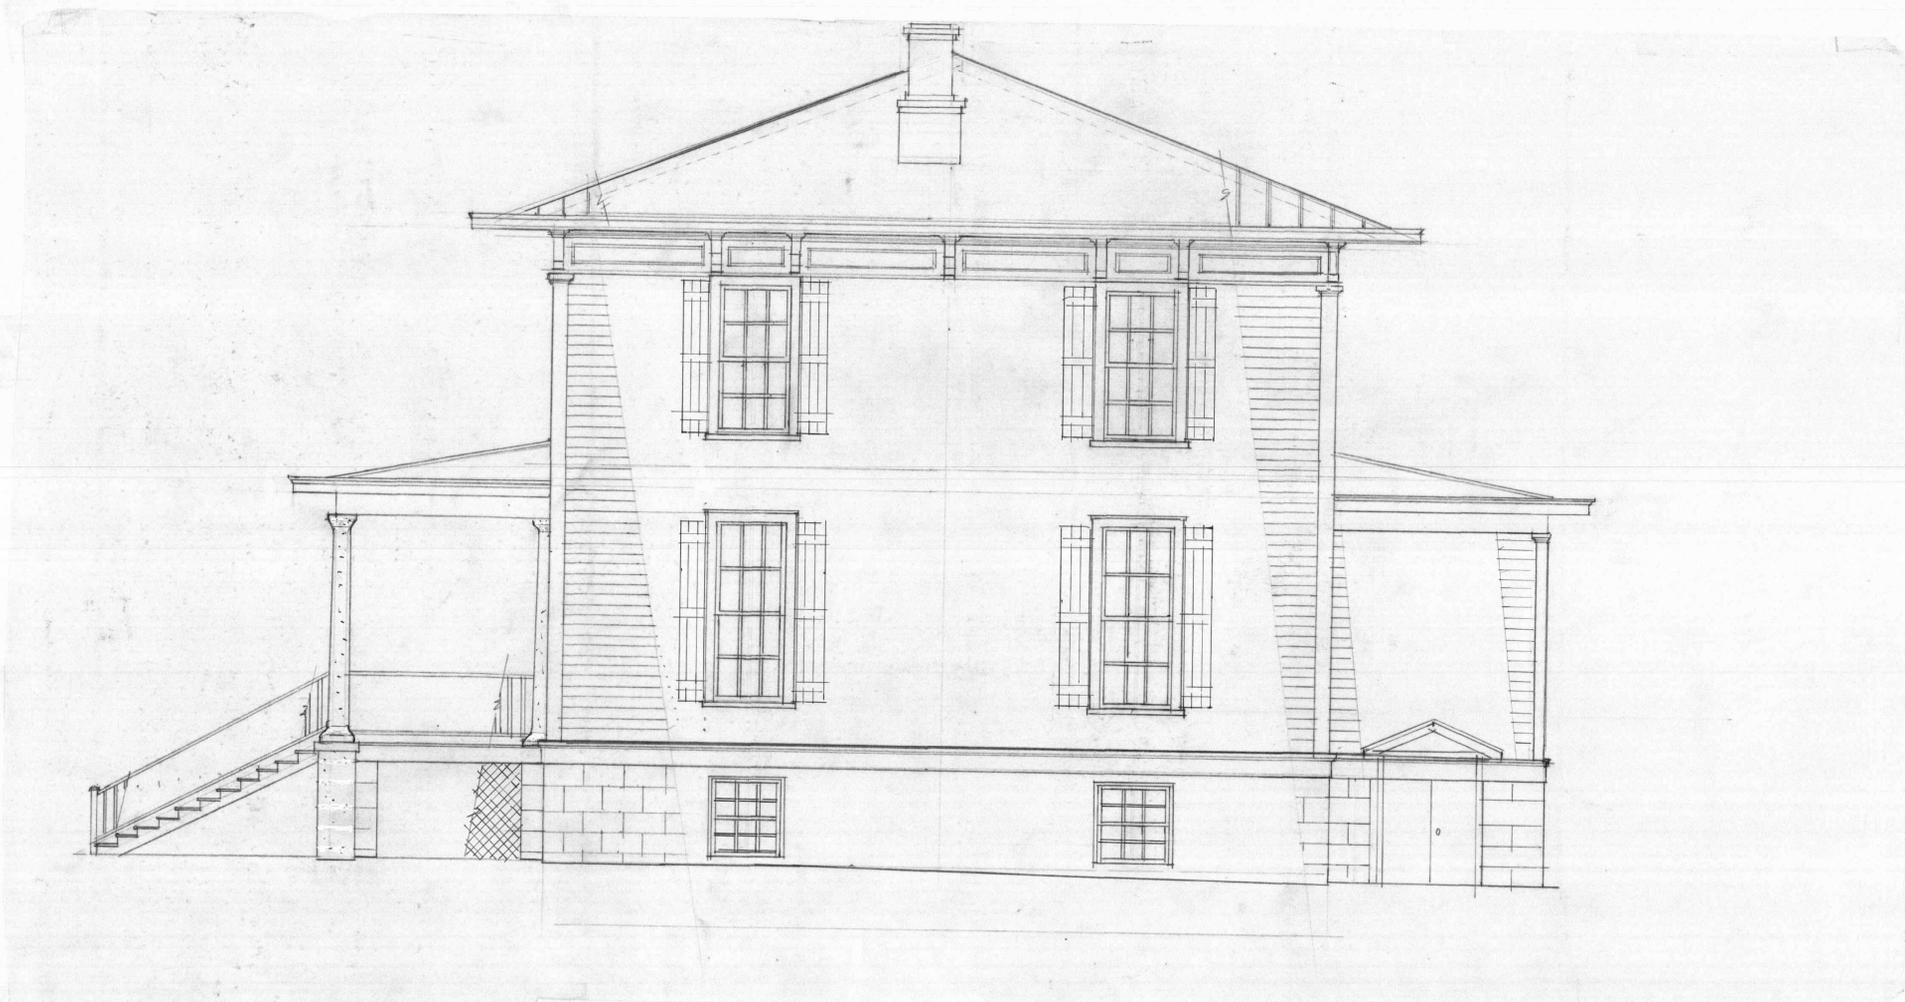


EXISTING SIDE ELEVATION
1/4"=1'-0"

THE JENNINGS - LEWIS RESIDENCE :
INGLESIDE HISTORIC LANDMARK
7225 Bud Henderson Road, Huntersville, NC 28078

PROJECT #: 1904
ISSUED: 23 MAY 2019
REVISIONS:

A.7
OF:

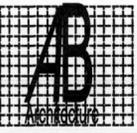

AB Architecture
 2021 Euclid Avenue
 Charlotte, NC 2820
 Phone: 704.502.4554


E-mail:
 brooks.alb@icloud.com

This architectural package will expire on December 31, 2019 @ 11:59 PM if building permit is not acquired prior to expiration date.
 This drawing and the design shown is the property of ALB Architecture and is not to be reproduced or copied in whole or in part. Its use on any other project is prohibited. This drawing is to be returned upon request.
 © ALB Architecture

THE JENNINGS - LEWIS RESIDENCE :
INGLESIDE HISTORIC LANDMARK
 7225 Bud Henderson Road, Huntersville, NC 28078

PROJECT #: 1904
 ISSUED: 23 MAY 2019
 REVISIONS: 15 JAN 2019
 08 AUG 2019

A.8
 OF:

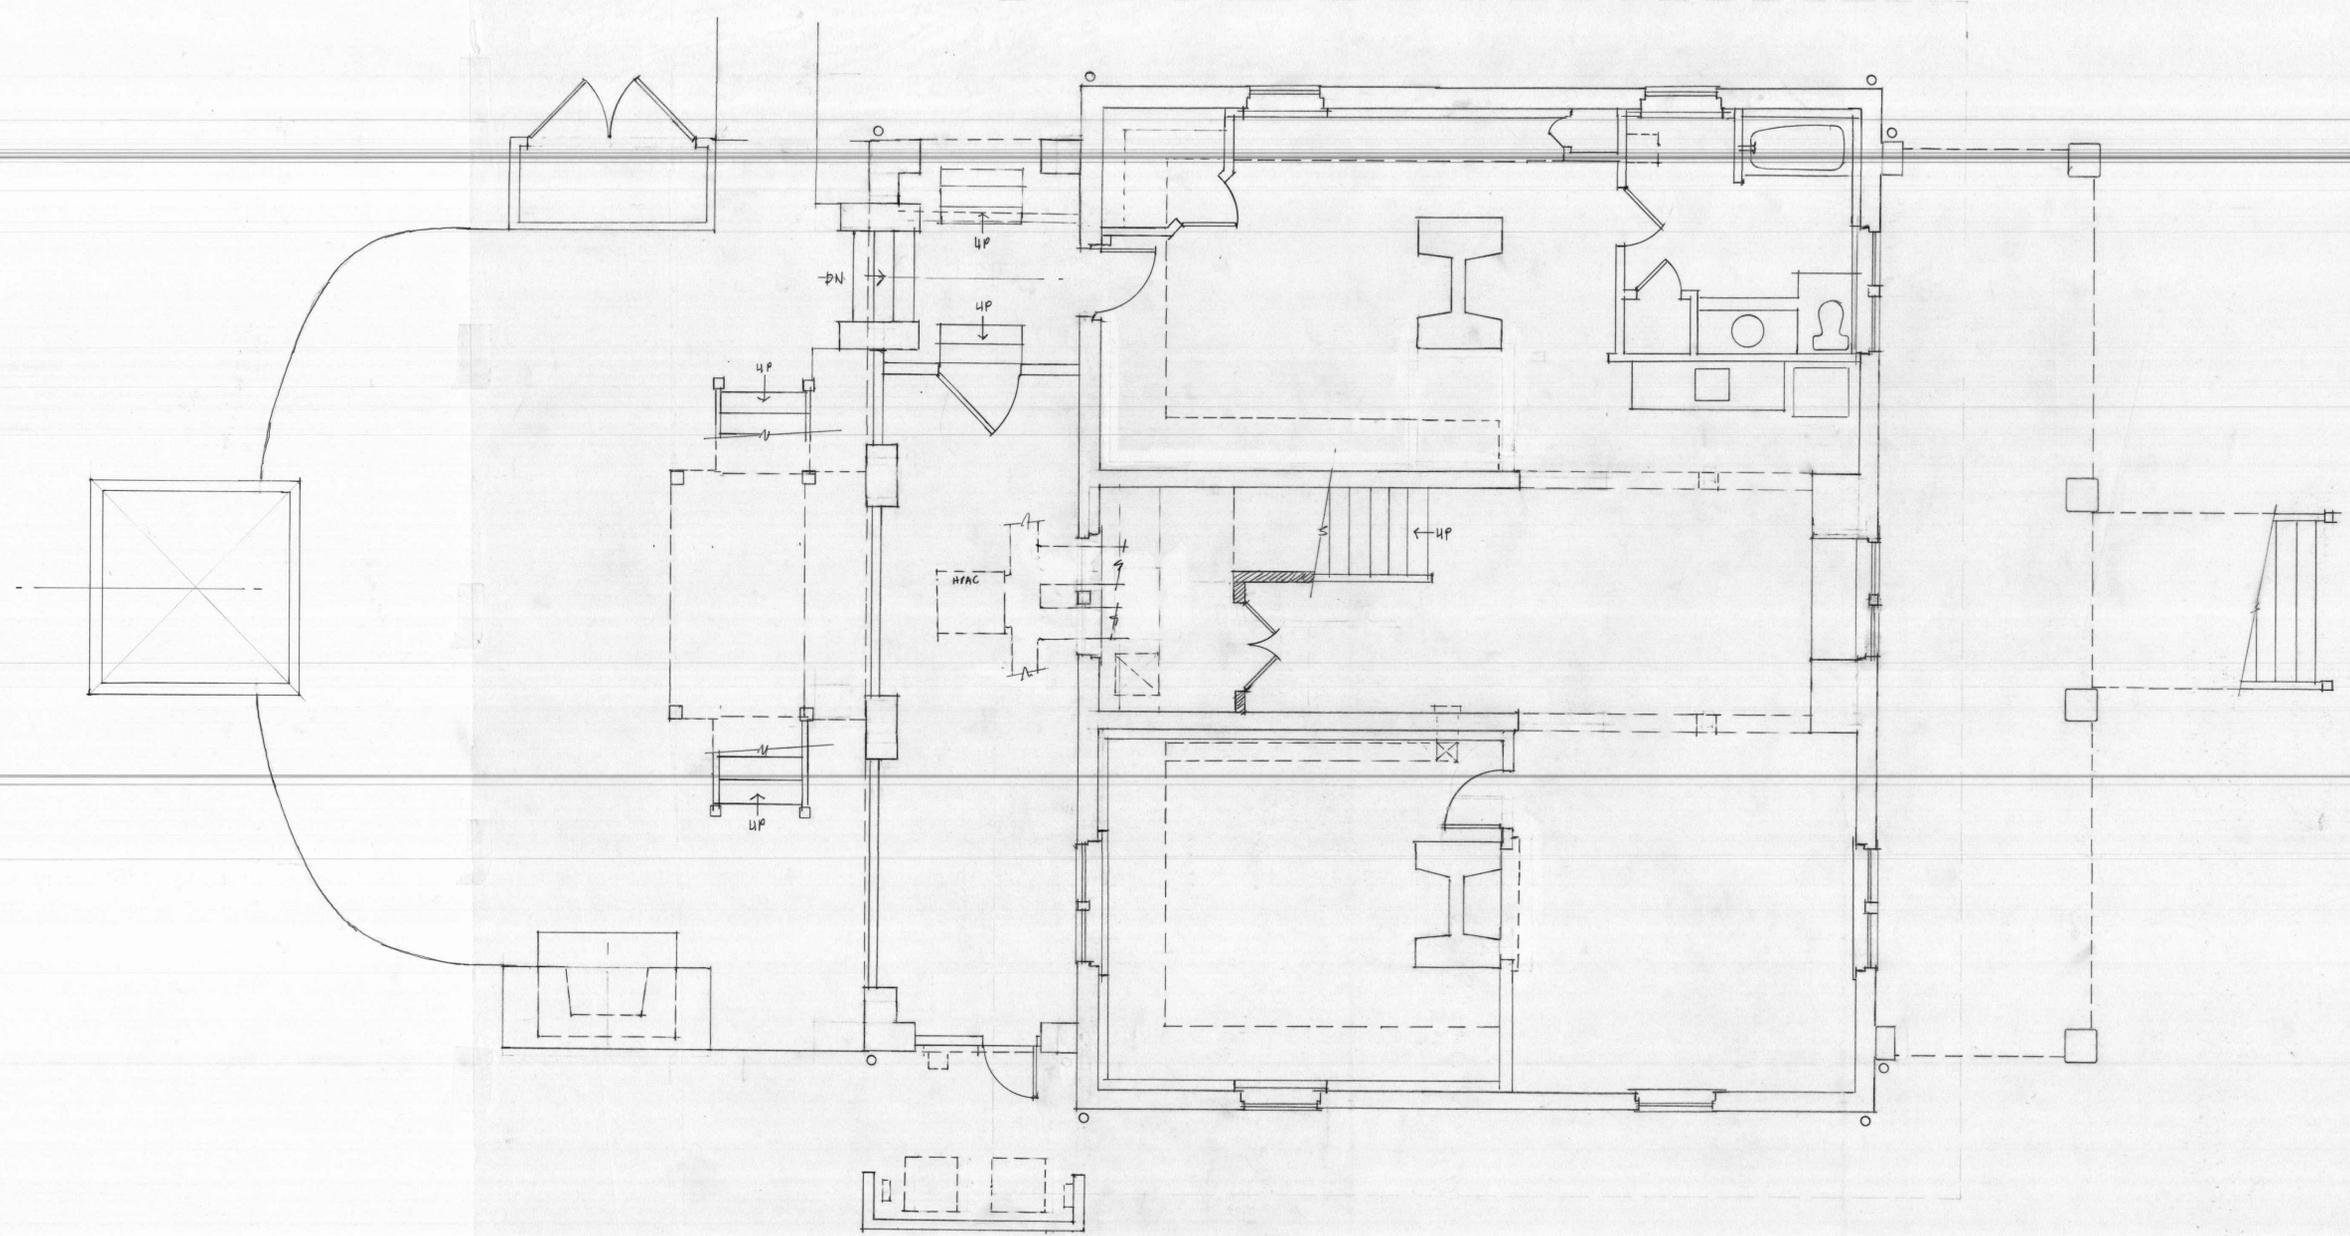


PROPOSED BASEMENT PLAN
 1/4"=1-0"



AB Architecture
 2021 Euclid Avenue
 Charlotte, NC 2820
 Phone: 704.502.4554

E-mail:
 brooks.alb@icloud.com

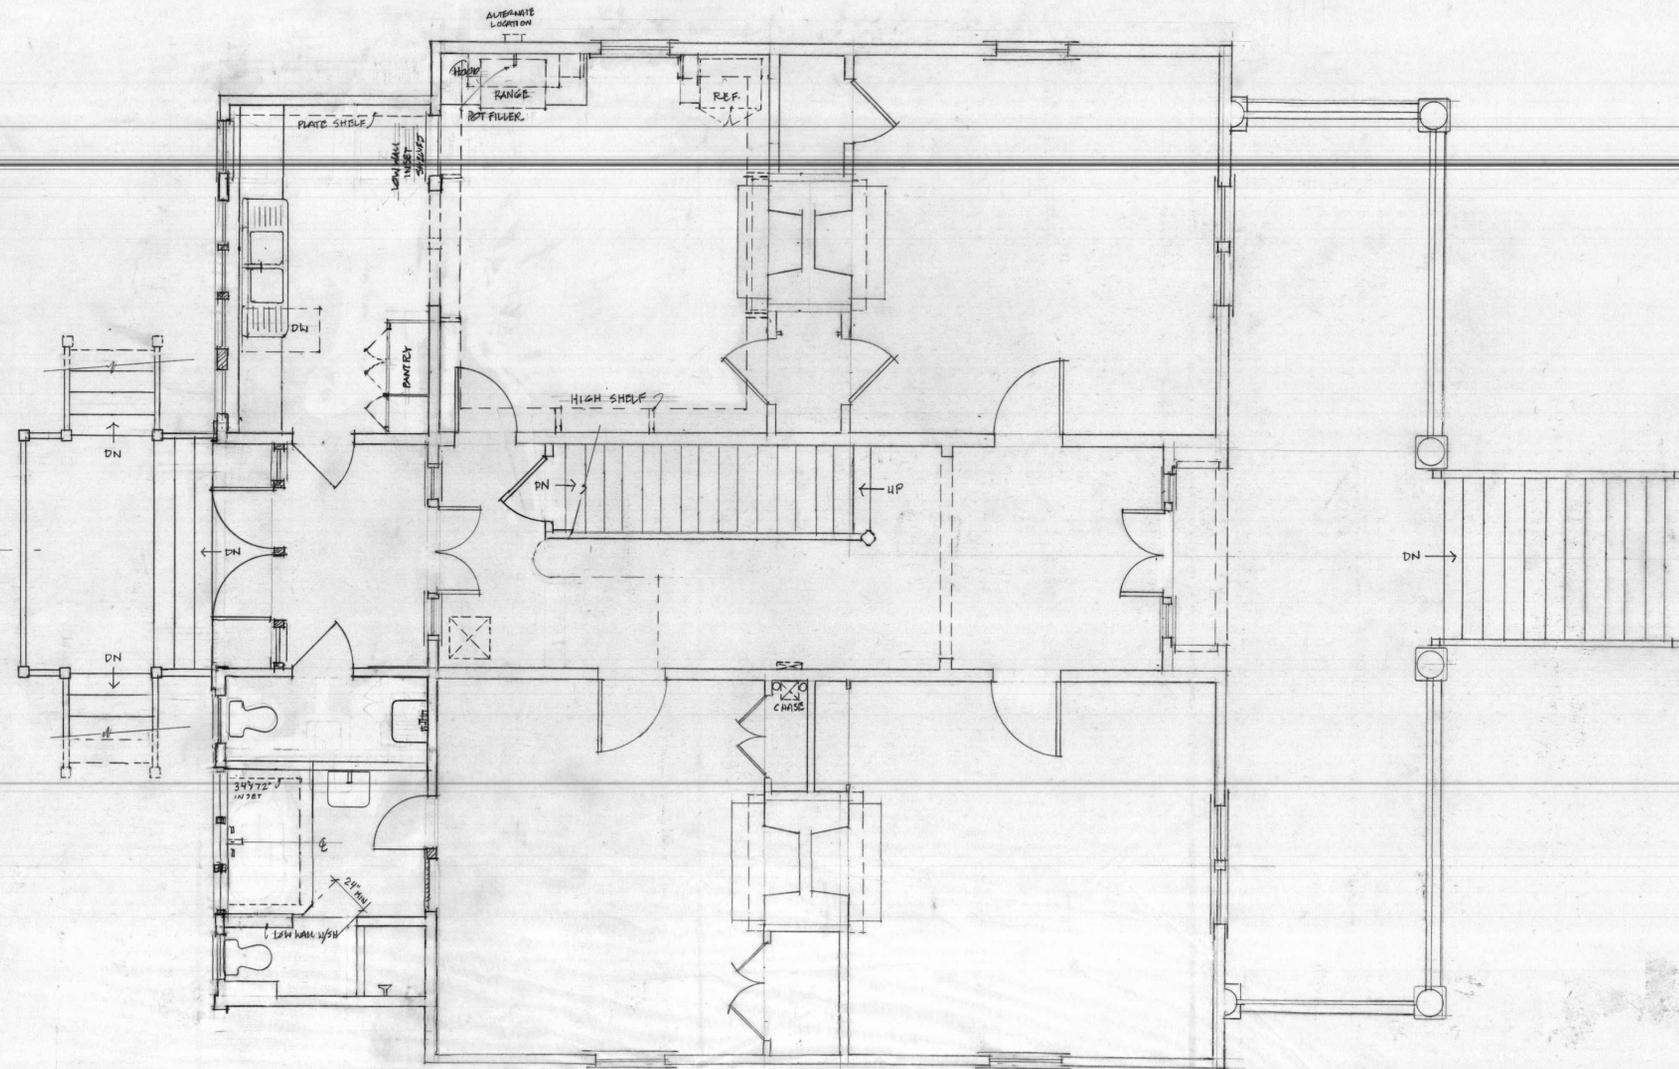


Due
 This architectural package will expire on December 31, 2019 @ 11:59 PM if building permit is not acquired prior to expiration date.
 This drawing and the design shown is the property of ALB Architecture and is not to be reproduced or copied in whole or in part. Its use on any other project is prohibited. This drawing is to be returned upon request.
 © 2019 ALB


THE JENNINGS - LEWIS RESIDENCE :
INGLESIDE HISTORIC LANDMARK
 7225 Bud Henderson Road, Huntersville, NC 28078

PROJECT #: 1904
 ISSUED: 23 MAY 2019
 REVISIONS: 15 JUN 2019
 30 JUL 2019
 08 AUG 2019

PROPOSED FIRST FLOOR PLAN
 1/4" = 1'-0"

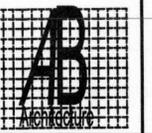

AB Architecture
 2021 Euclid Avenue
 Charlotte, NC 2820
 Phone: 704.502.4554
 E-mail:
 brooks.alb@icloud.com

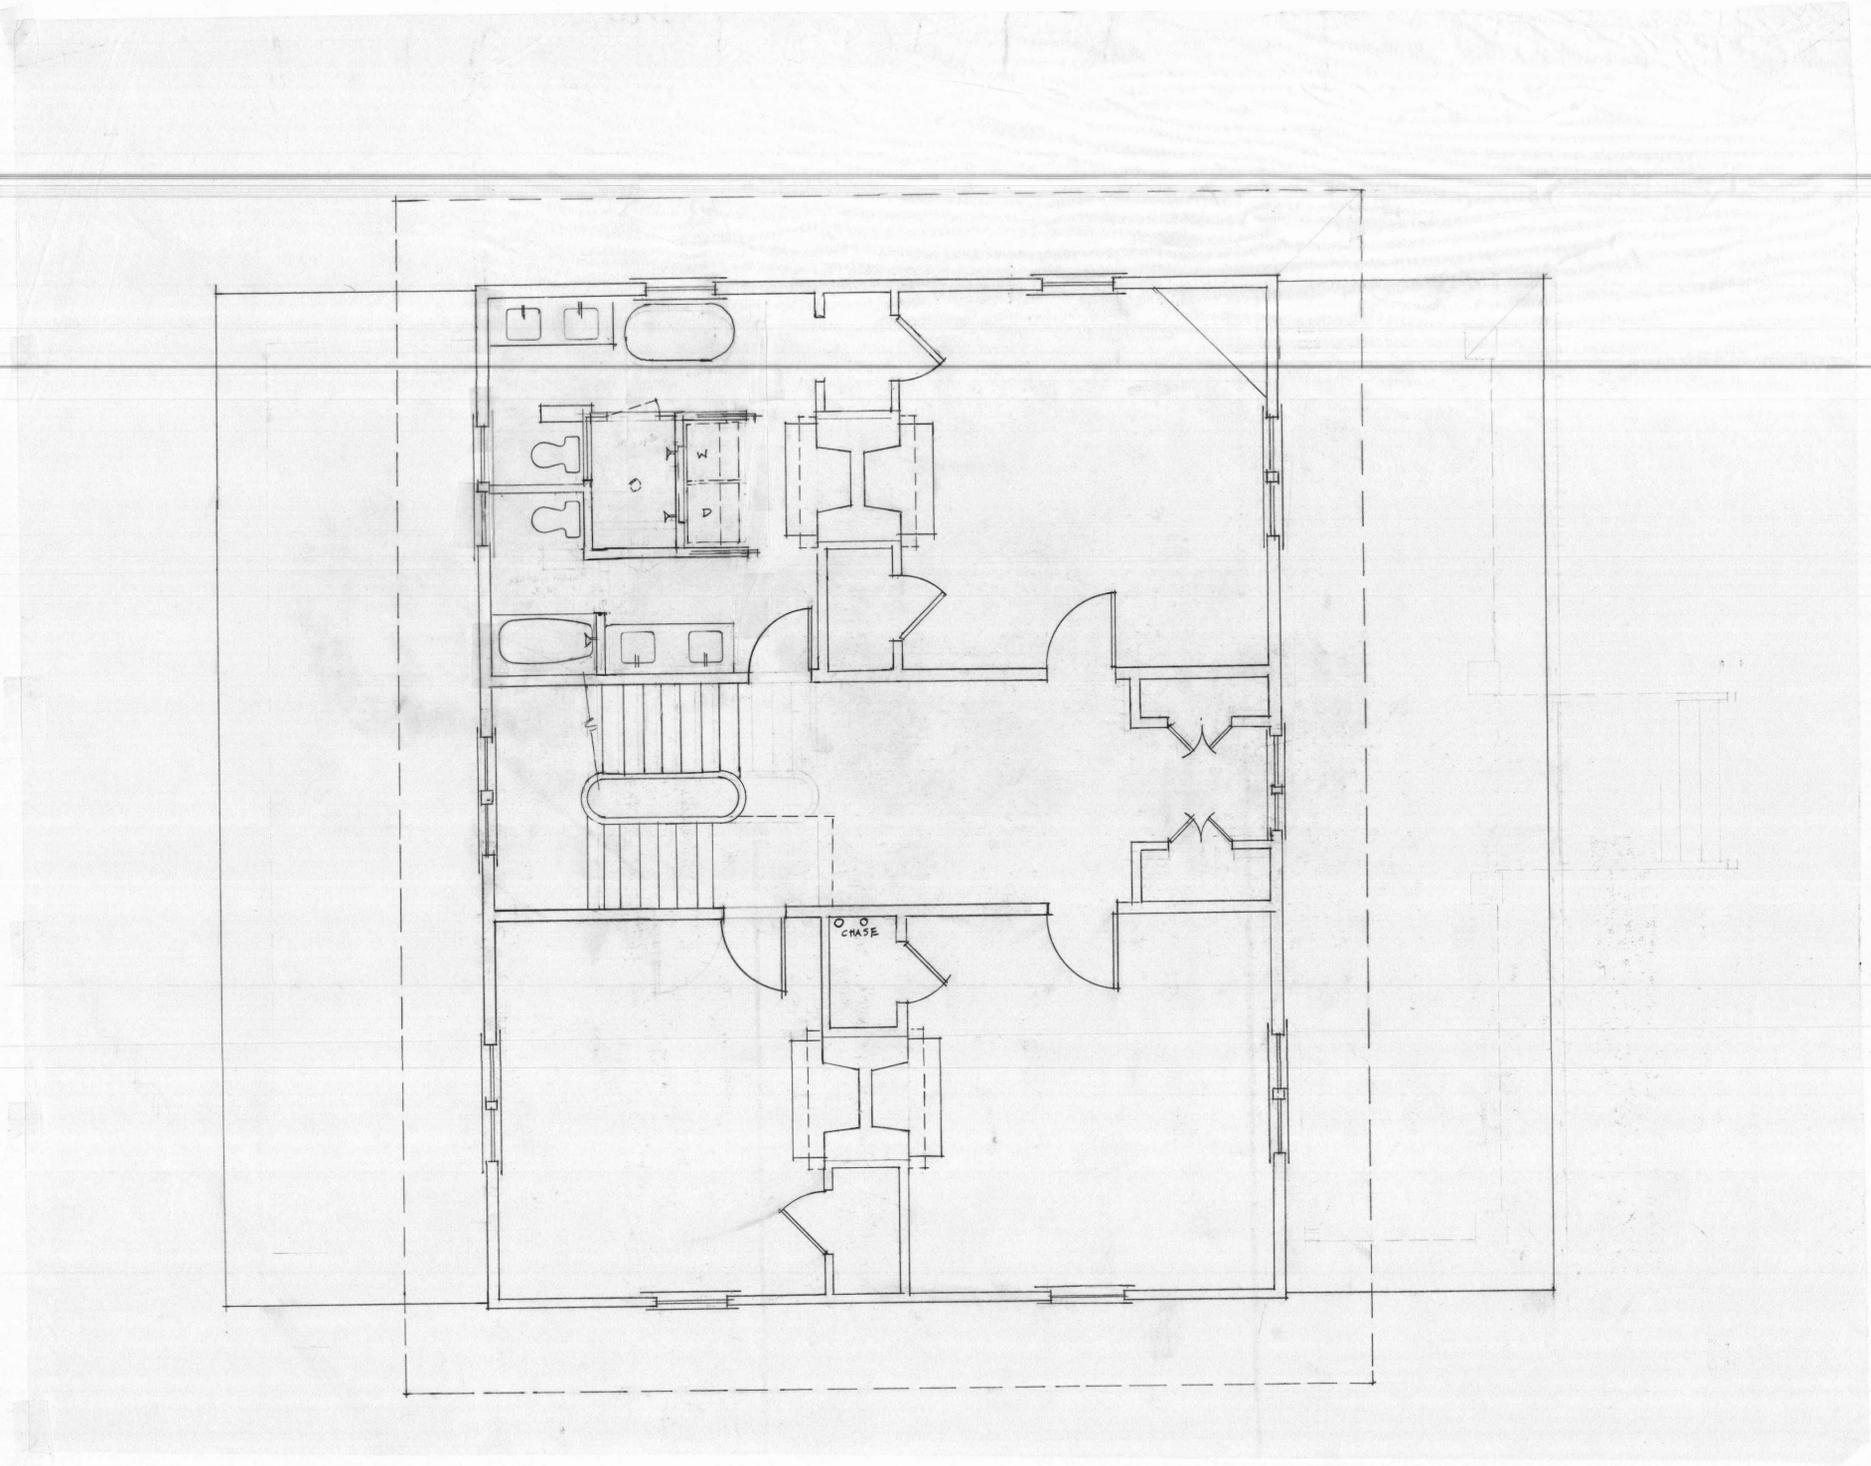

This architectural package will expire on December 31, 2019 @ 11:59 PM building permit is not required prior to expiration date.
 This drawing and the design shown is the property of ALB Architecture and is not to be reproduced or copied in whole or in part. Its use on any other project is prohibited. This drawing is to be returned upon request.
 © 2019 ALB

THE JENNINGS - LEWIS RESIDENCE :
INGLESIDE HISTORIC LANDMARK
 7225 Bud Henderson Road, Huntersville, NC 28078

PROJECT #: 1904
 ISSUED: 23 MAY 2019
 REVISIONS: 16 JUN 2019
 30 OCT 2019

PROPOSED SECOND FLOOR PLAN
 1/4"=1'-0"

A.10
 OF:



AB Architecture
2021 Euclid Avenue
Charlotte, NC 28202
Phone: 704.502.4554

E-mail:
brooks.alb@cloud.com

End
This architectural package will expire on December 31, 2019 @ 11:59 PM if building permit is not required prior to expiration date.
This drawing and the design shown is the property of ALB Architecture and is not to be reproduced or copied in whole or in part. Its use on any other project is prohibited. This drawing is to be returned upon request.
© 2019



PROPOSED REAR ELEVATION

1/4"=1'-0"



PROPOSED FRONT ELEVATION


1/4"=1'-0"

THE JENNINGS - LEWIS RESIDENCE :
INGLESIDE HISTORIC LANDMARK
7225 Bud Henderson Road, Huntersville, NC 28078

PROJECT #: 1804
ISSUED: 23 MAY 2019
REVISIONS: 15 JUN 2019
30 JUL 2019
08 AUG 2019

A.11

OF:

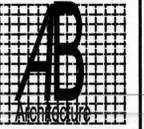


AB Architecture
2021 Euclid Avenue
Charlotte, NC 2820
Phone: 704.502.4554

E-mail:
brooks.alb@icloud.com

This architectural package will expire on December 31, 2019. © 11/18/19. A building permit is not required prior to expiration date.
This drawing and the design shown is the property of ALB Architecture and is not to be reproduced or copied in whole or in part. Its use on any other project is prohibited. This drawing is to be returned upon request.
© 11/18/19



PROPOSED LEFT ELEVATION PARTIAL
1/4"=1'-0"

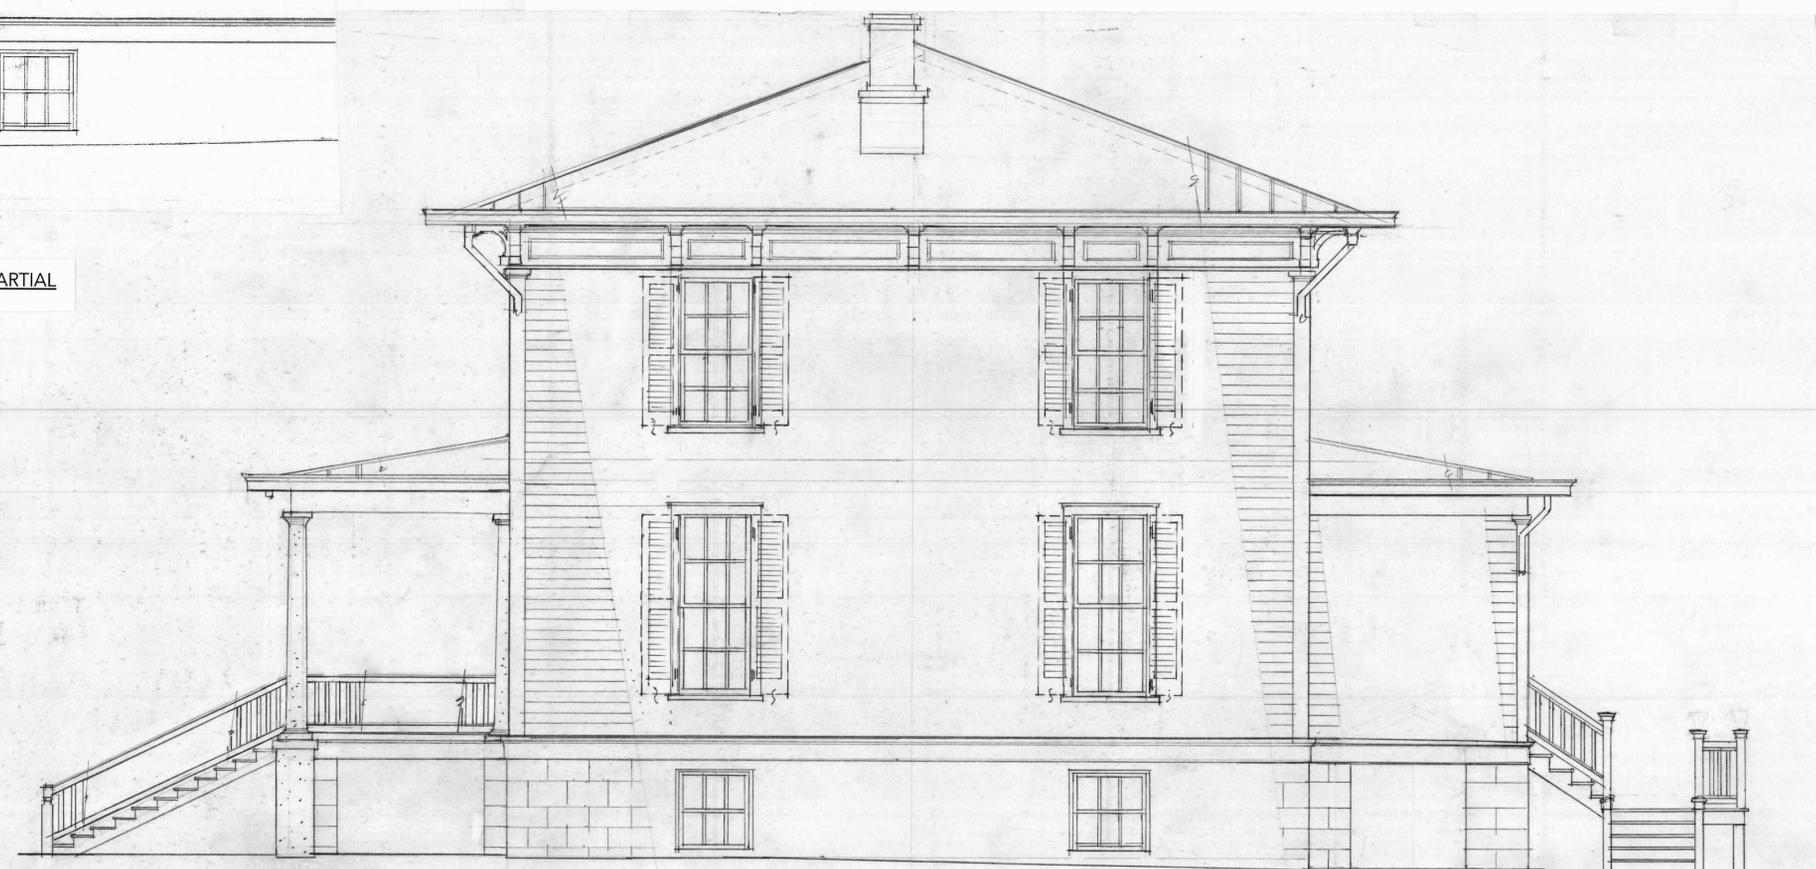

PROPOSED RIGHT SIDE ELEVATION
1/4"=1'-0"

THE JENNINGS - LEWIS RESIDENCE :
INGLESIDE HISTORIC LANDMARK
7225 Bud Henderson Road, Huntersville, NC 28078


PROJECT #: 1904
ISSUED: 23 MAY 2019
REVISIONS: 15 JUN 2019
08 AUG 2019

A.12
OF:




AB Architecture
 2021 Euclid Avenue
 Charlotte, NC 2820
 Phone: 704.502.4554


E-mail:
 brooks.alb@icloud.com

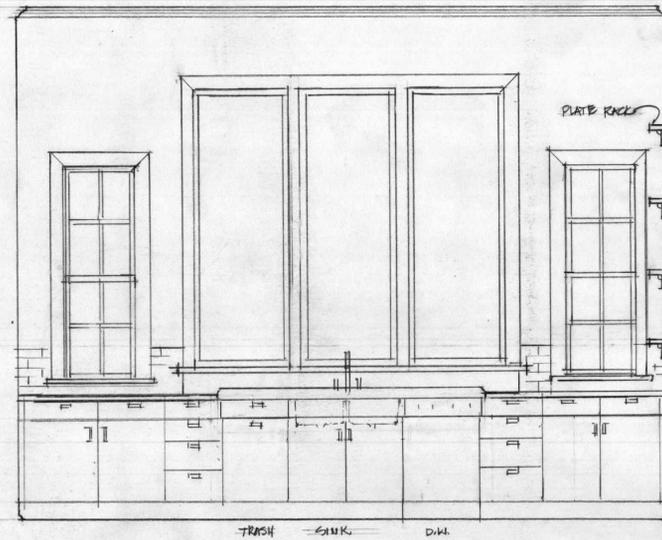

KITCHEN ~ PORCH NORTH ELEVATION

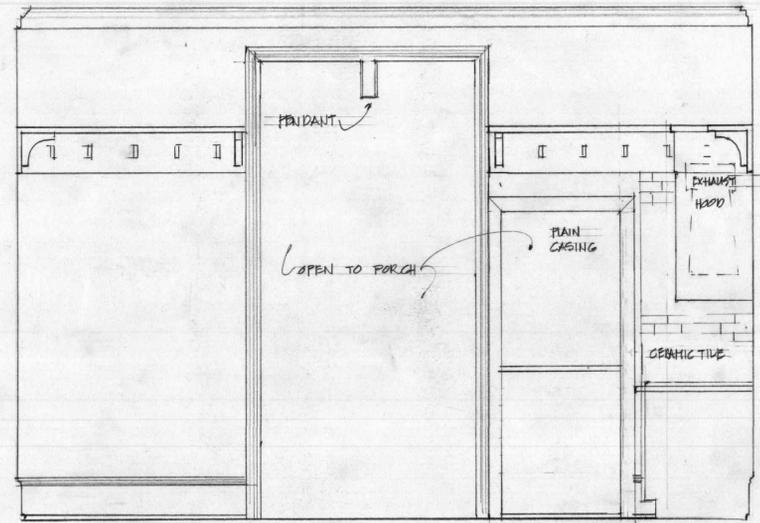


KITCHEN ~ ROOM NORTH ELEVATION

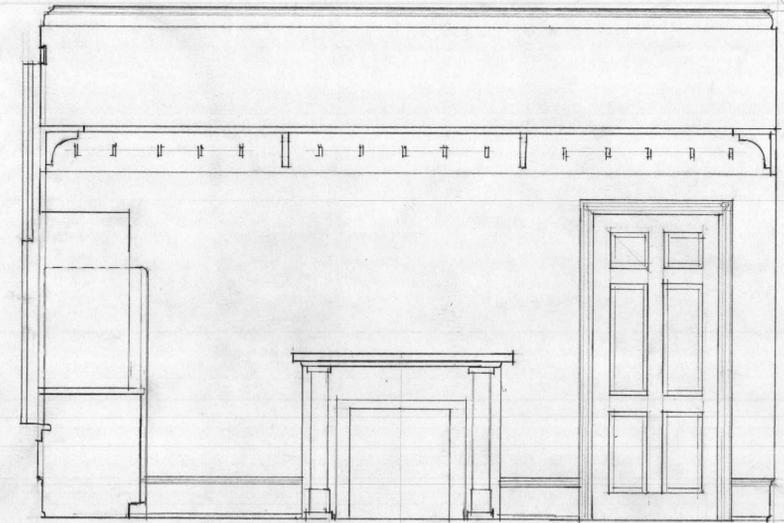

KITCHEN ~ ROOM SOUTH ELEVATION

This architectural package will expire on December 31, 2019. If a building permit is not acquired prior to expiration date.
 This drawing and the design shown is the property of ALB Architecture and is not to be reproduced or copied in whole or in part. Its use on any other project is prohibited. This drawing is to be returned upon request.
 © All rights reserved

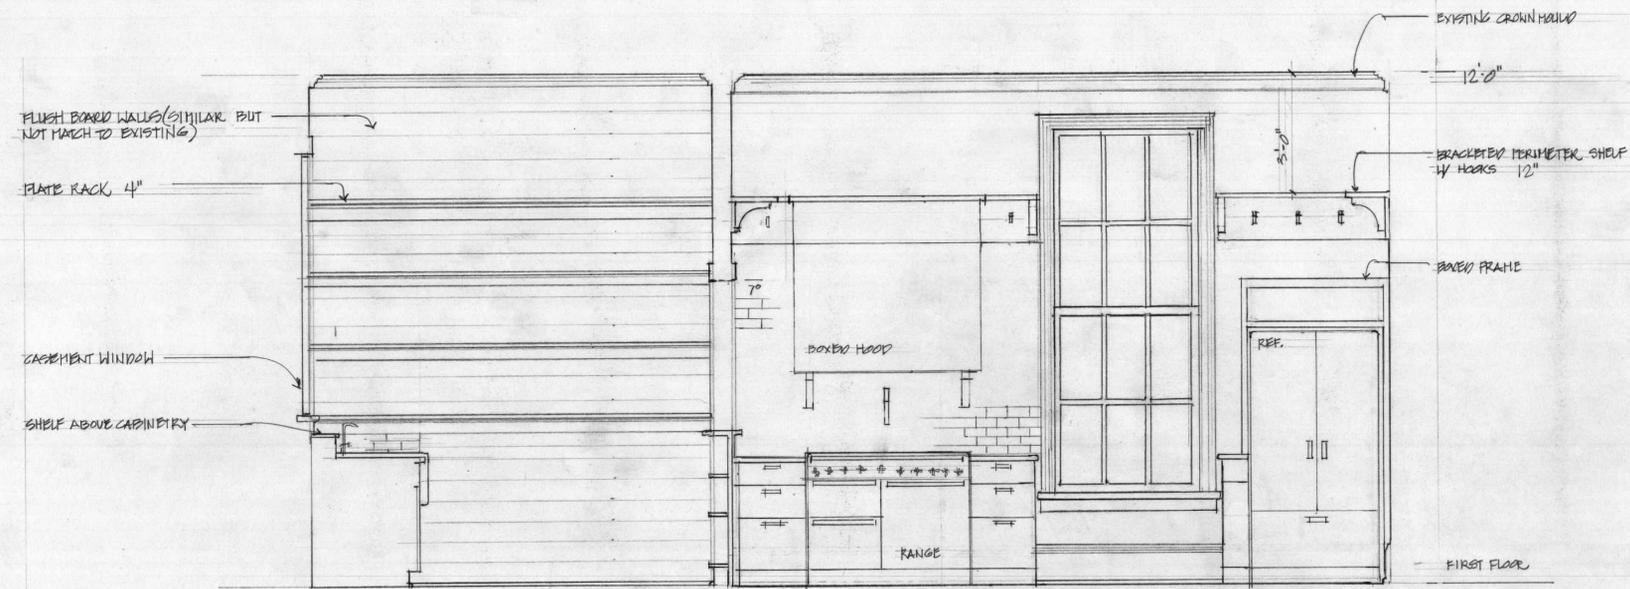

PORCH - KITCHEN - ROOM EAST ELEVATION

THE JENNINGS - LEWIS RESIDENCE :
INGLESIDE HISTORIC LANDMARK
 7225 Bud Henderson Road, Huntersville, NC 28078

PROJECT #: 1904
 ISSUED: 23 MAY 2019
 REVISIONS: 30 OCT 2017

A.13
 OF: