

SMOKE STACK




1 Elevation
Scale NTS




.25" (thick) ALUMINUM
PAINTED WHITE LETTERS
ONTO EXISTING STRUCTURE

INFORMATION NEEDED FROM CLIENT

1. Confirm logo
2. Need exact location on smoke stack

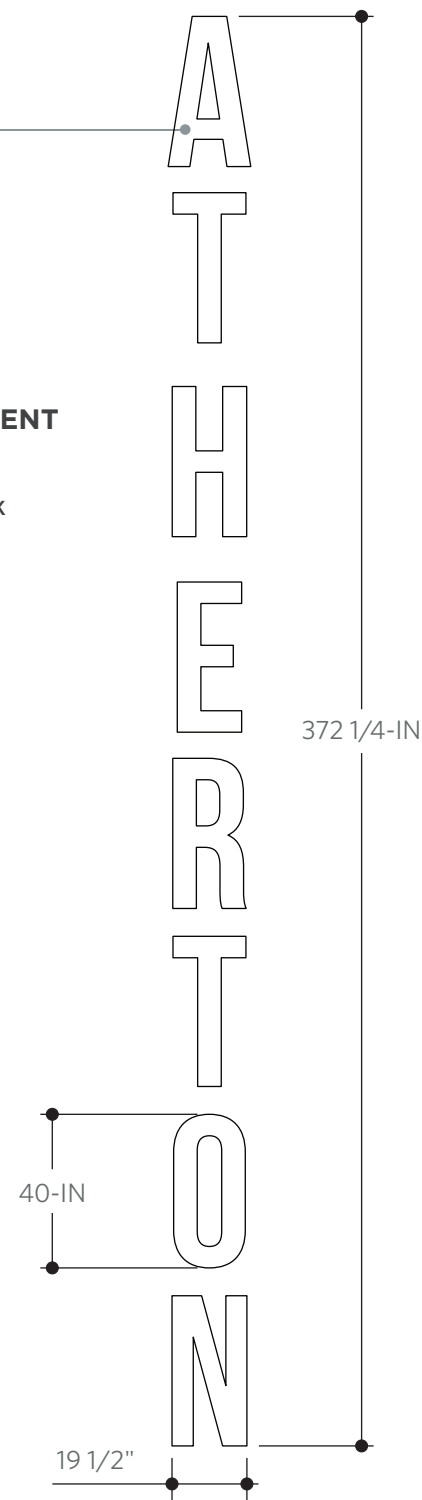

2 Front View
Scale 1:50

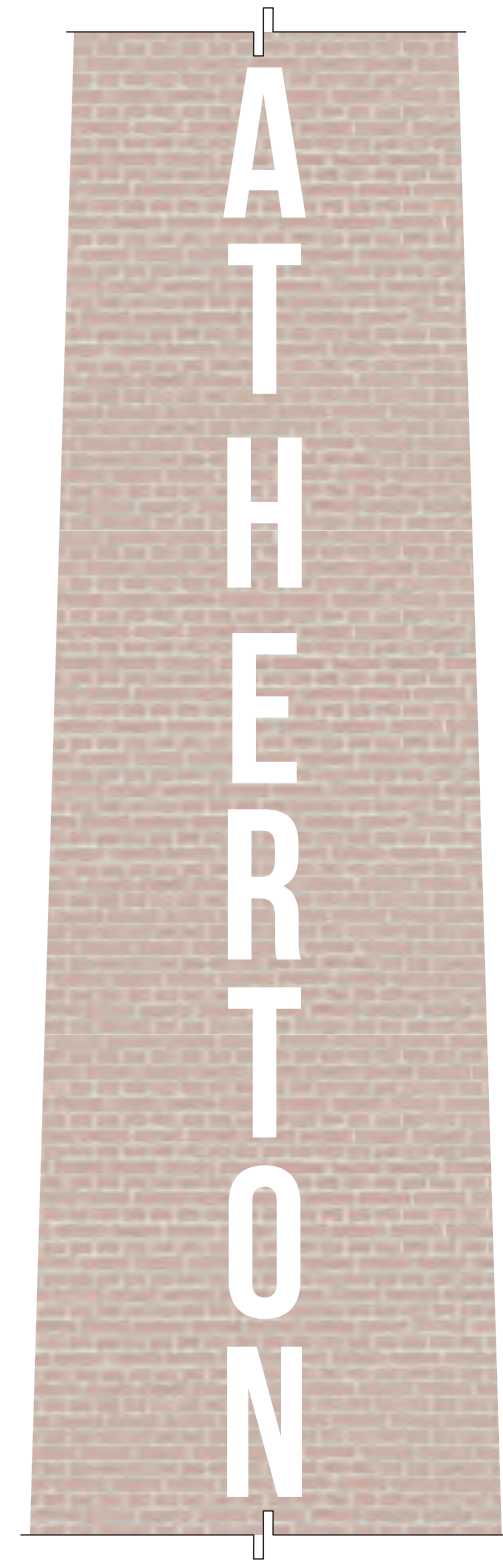

* Colors shown in this drawing are for presentation purposes only. For actual colors, refer to color match sample. * Modulex does not check for errors in production artwork provided by client, including logos. Clients are responsible for any production errors as a result of artwork discrepancies or mistakes. * Braille shown on this drawing is for presentation purposes only. Actual signs are to have Grade 2 Braille which is the same color as the background of the sign.

This drawing is the property of Modulex. This drawing is submitted under a confidential relationship for a specified purpose and the recipient, by accepting this document, assumes custody and agrees that this document will not be copied or reproduced in whole or in part, nor its contents revealed in any manner or to any person except to meet the purpose for which it was delivered without express written permission from Modulex.

CLIENT: Edens

PROJECT: Atherton Mill

FUNCTION OF SIGN: Tenant Wayfinding

SCALE: Various

DATE: July 8, 2019

DRAWN BY: LS

REVISION: Original

modulex

SIGN
TYPE **SS**