



RANSON HOUSE (HUNTER HOUSE) BORING UNDERGROUND LOCATION

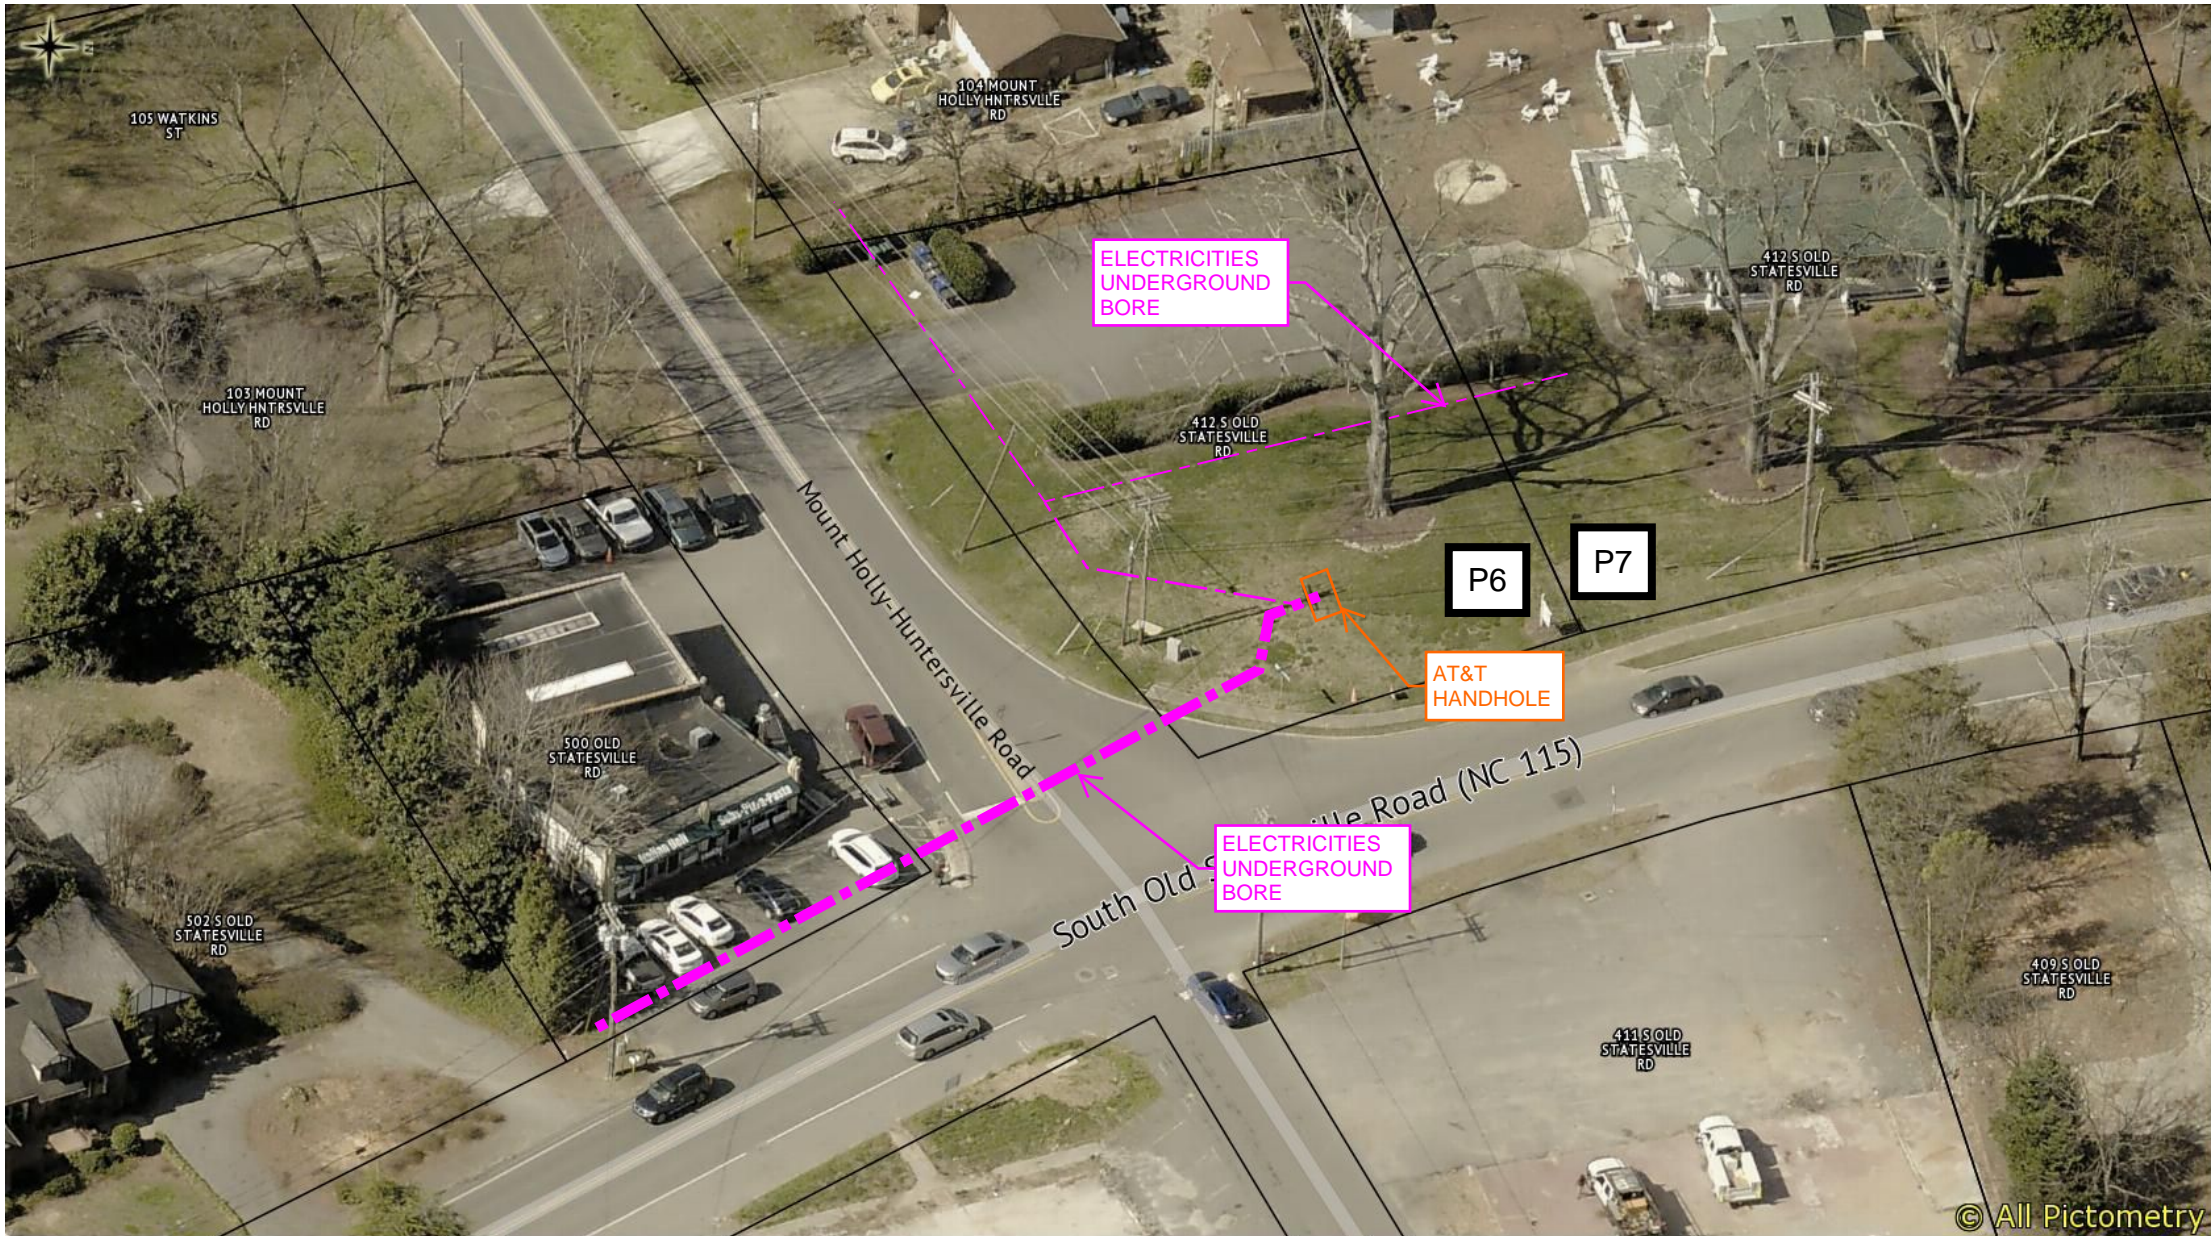

**Ranson House - Building
Main St Projects : P-7**

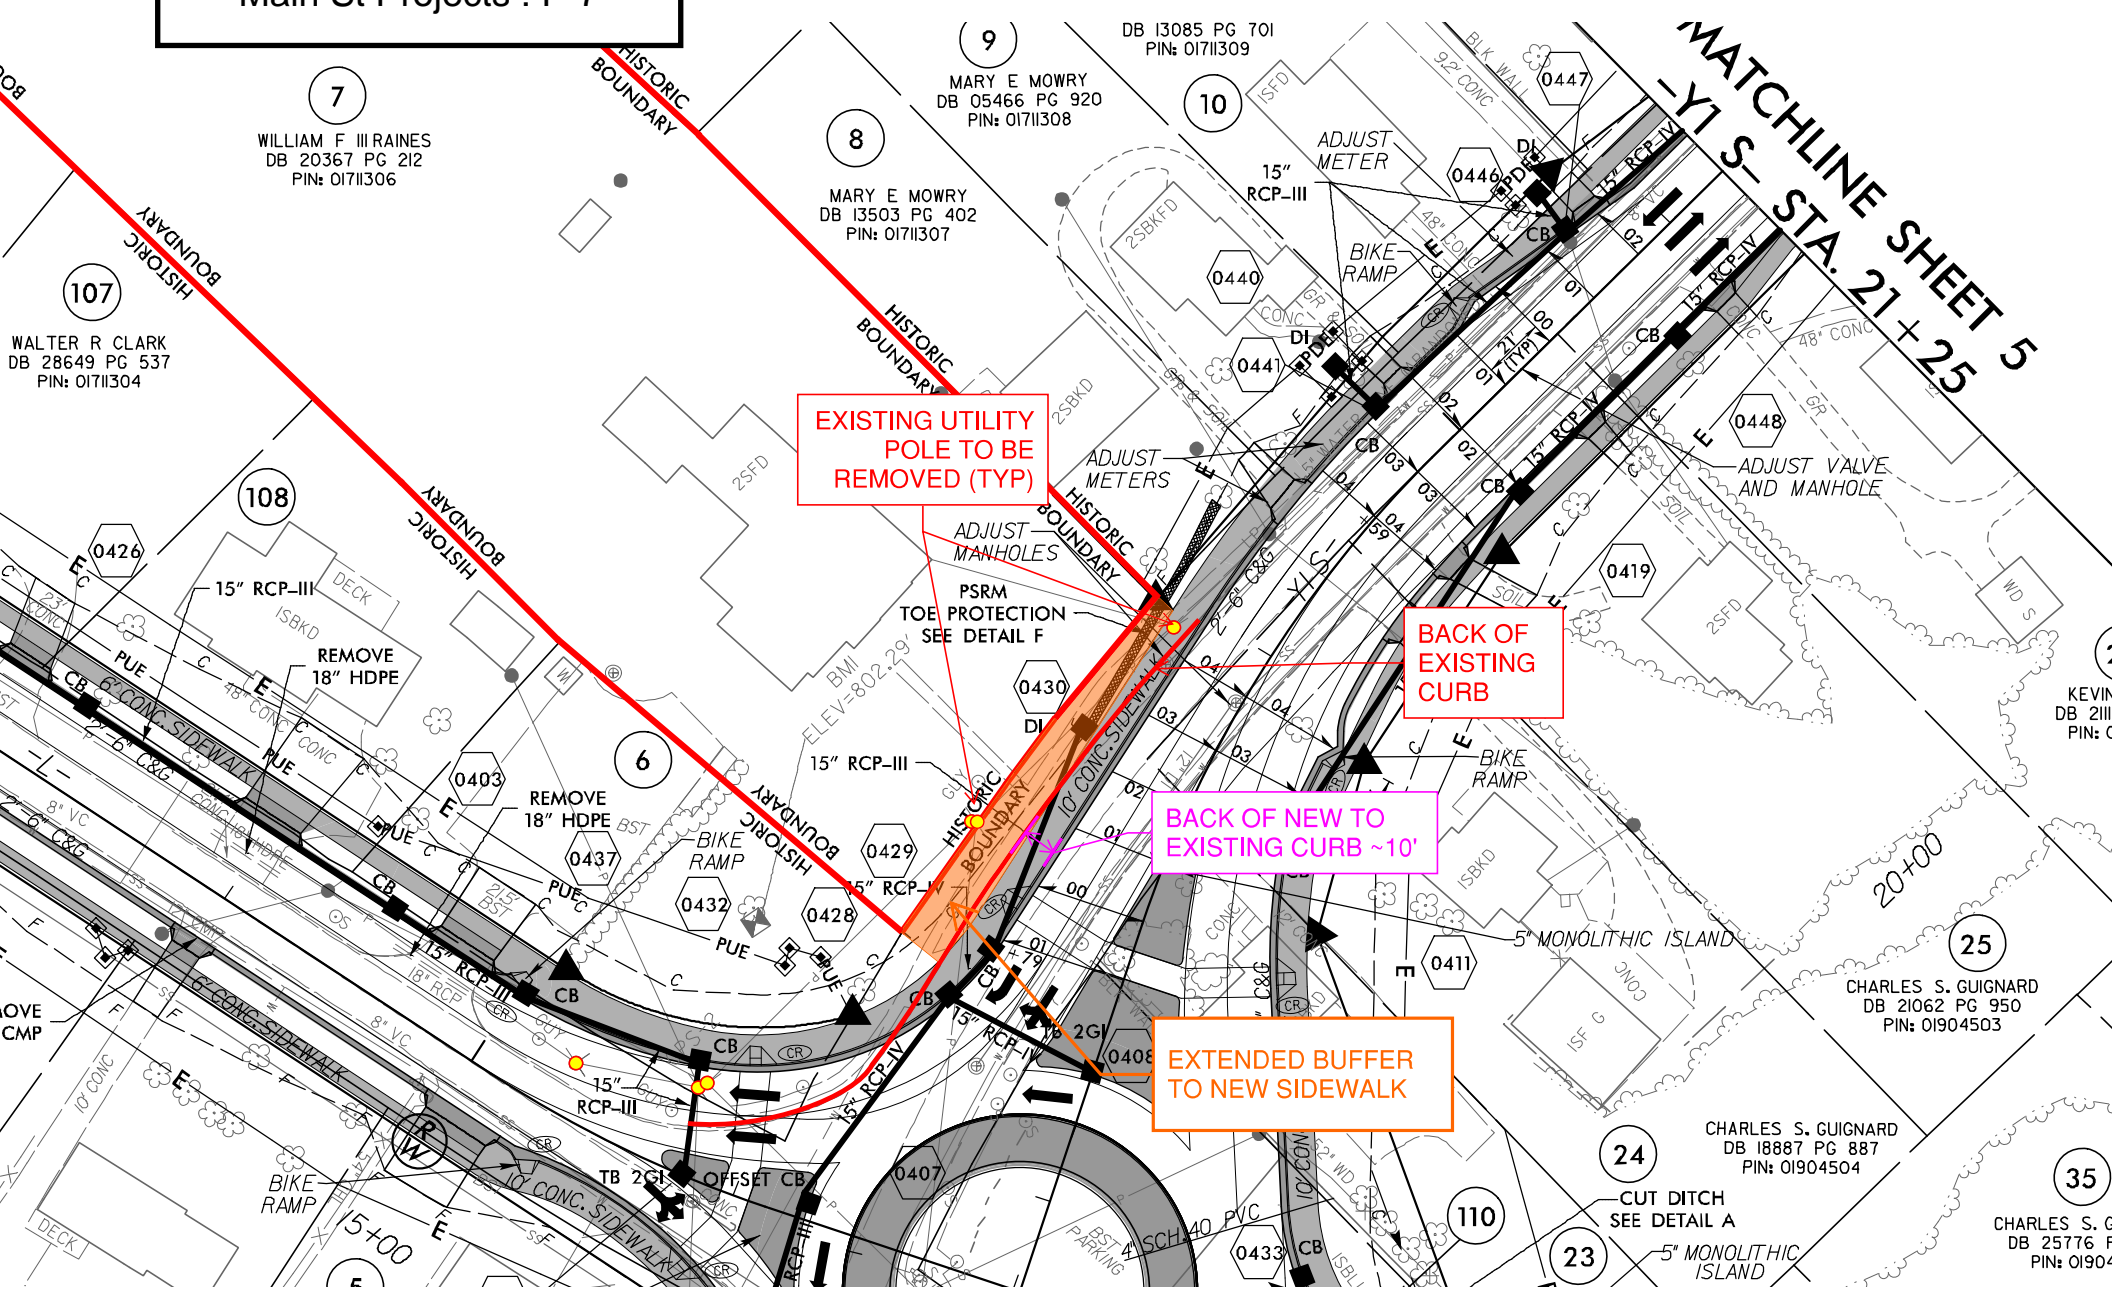

**MATCHLINE SHEET 5
-Y1 S- STA. 21+25**


**EXISTING UTILITY
POLE TO BE
REMOVED (TYP)**

**BACK OF
EXISTING
CURB**

**BACK OF NEW TO
EXISTING CURB ~10'**

**EXTENDED BUFFER
TO NEW SIDEWALK**

Ranson House - Parking Lot Main St Projects : P-6

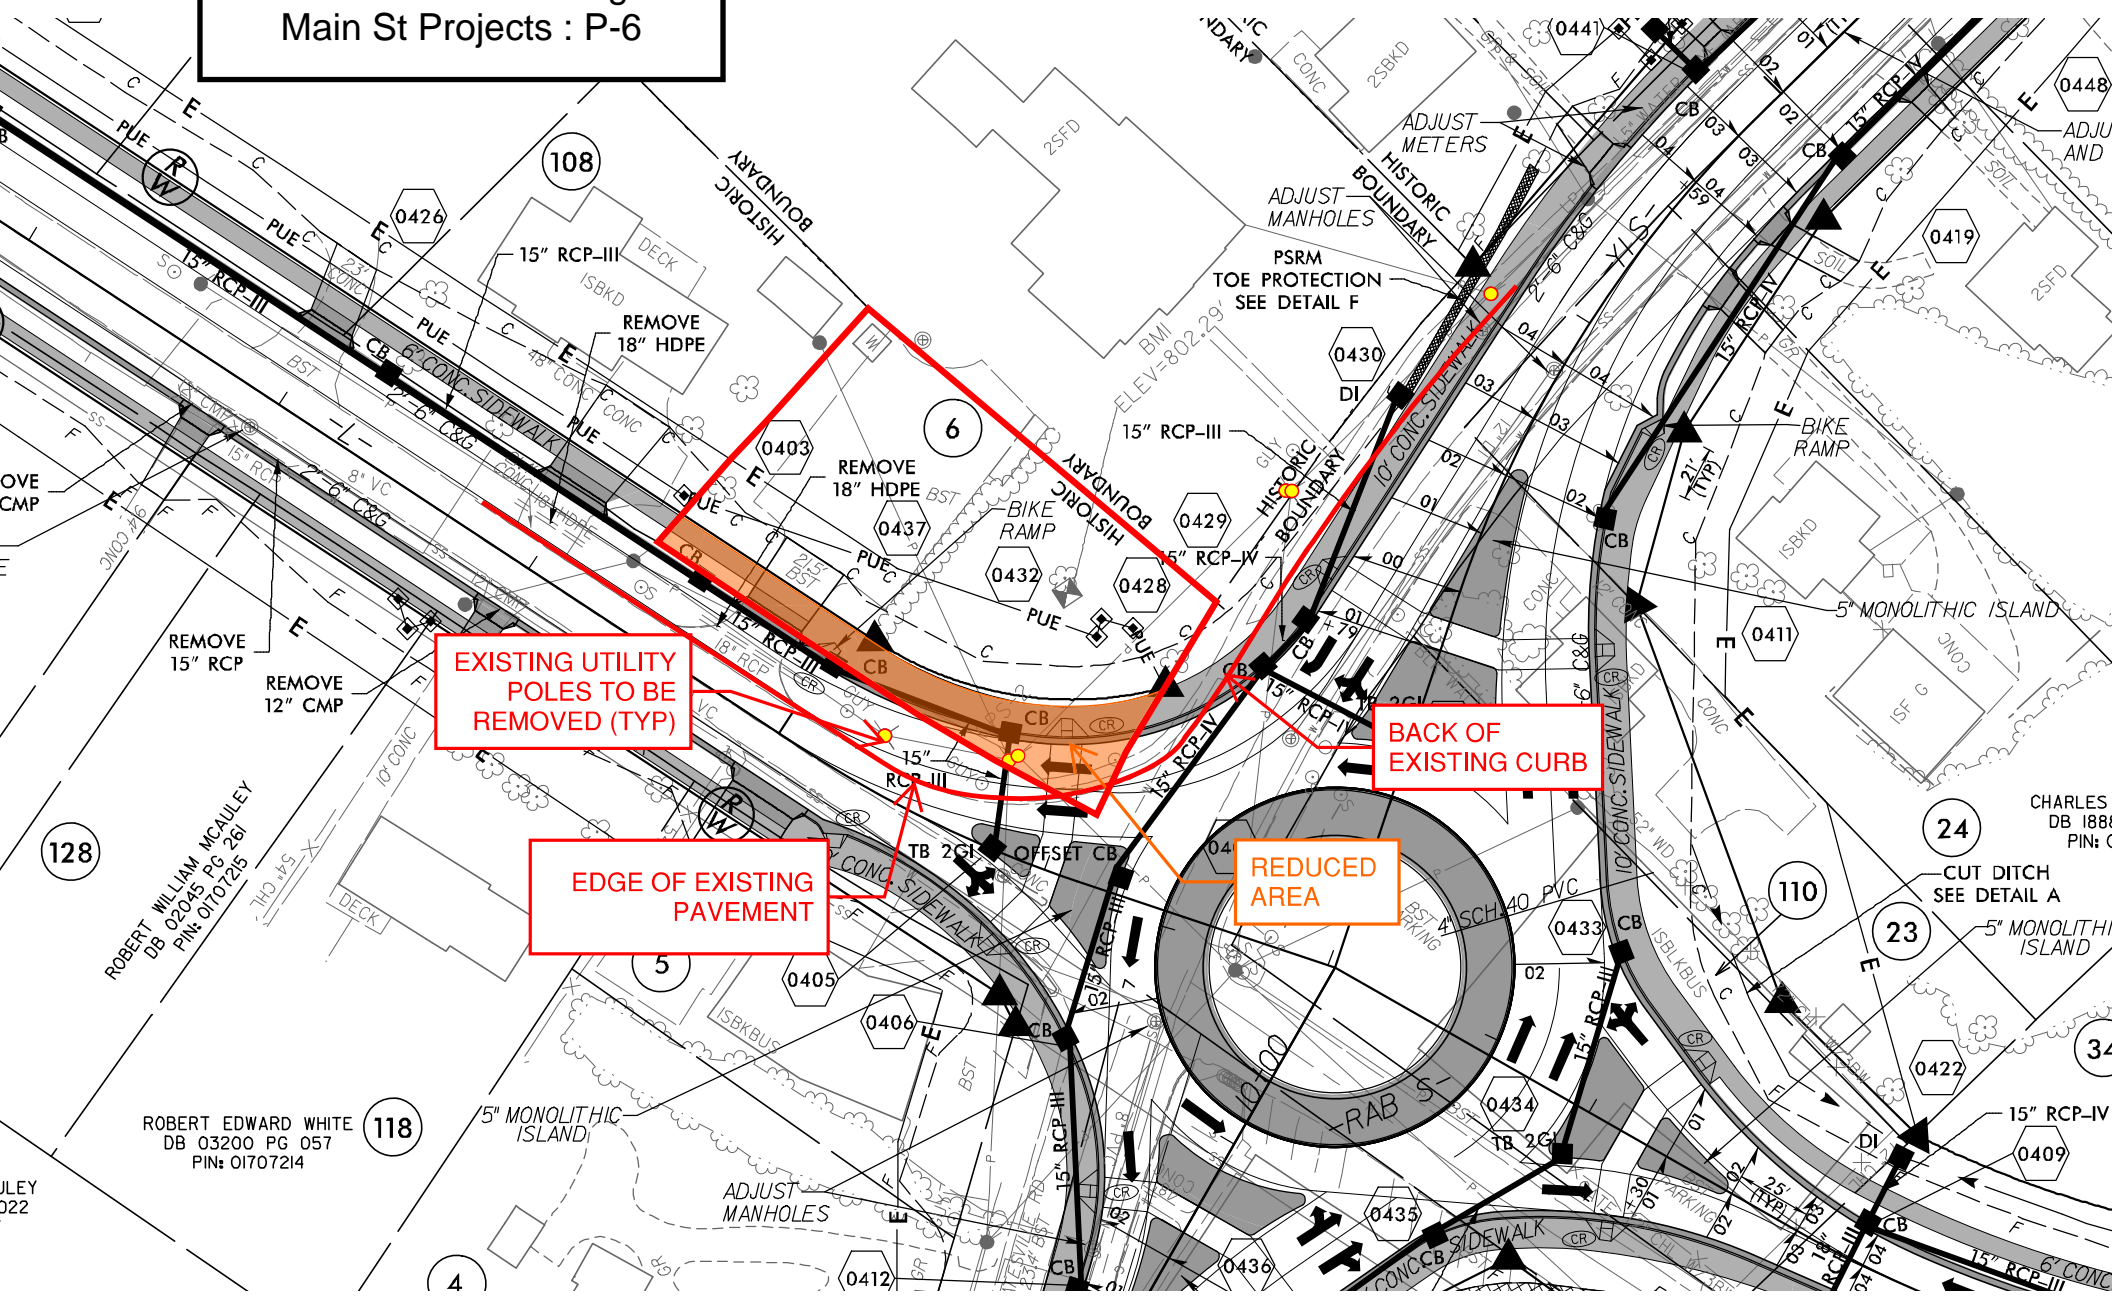


EXISTING UTILITY POLES TO BE REMOVED (TYP)

EDGE OF EXISTING PAVEMENT

REDUCED AREA

BACK OF EXISTING CURB

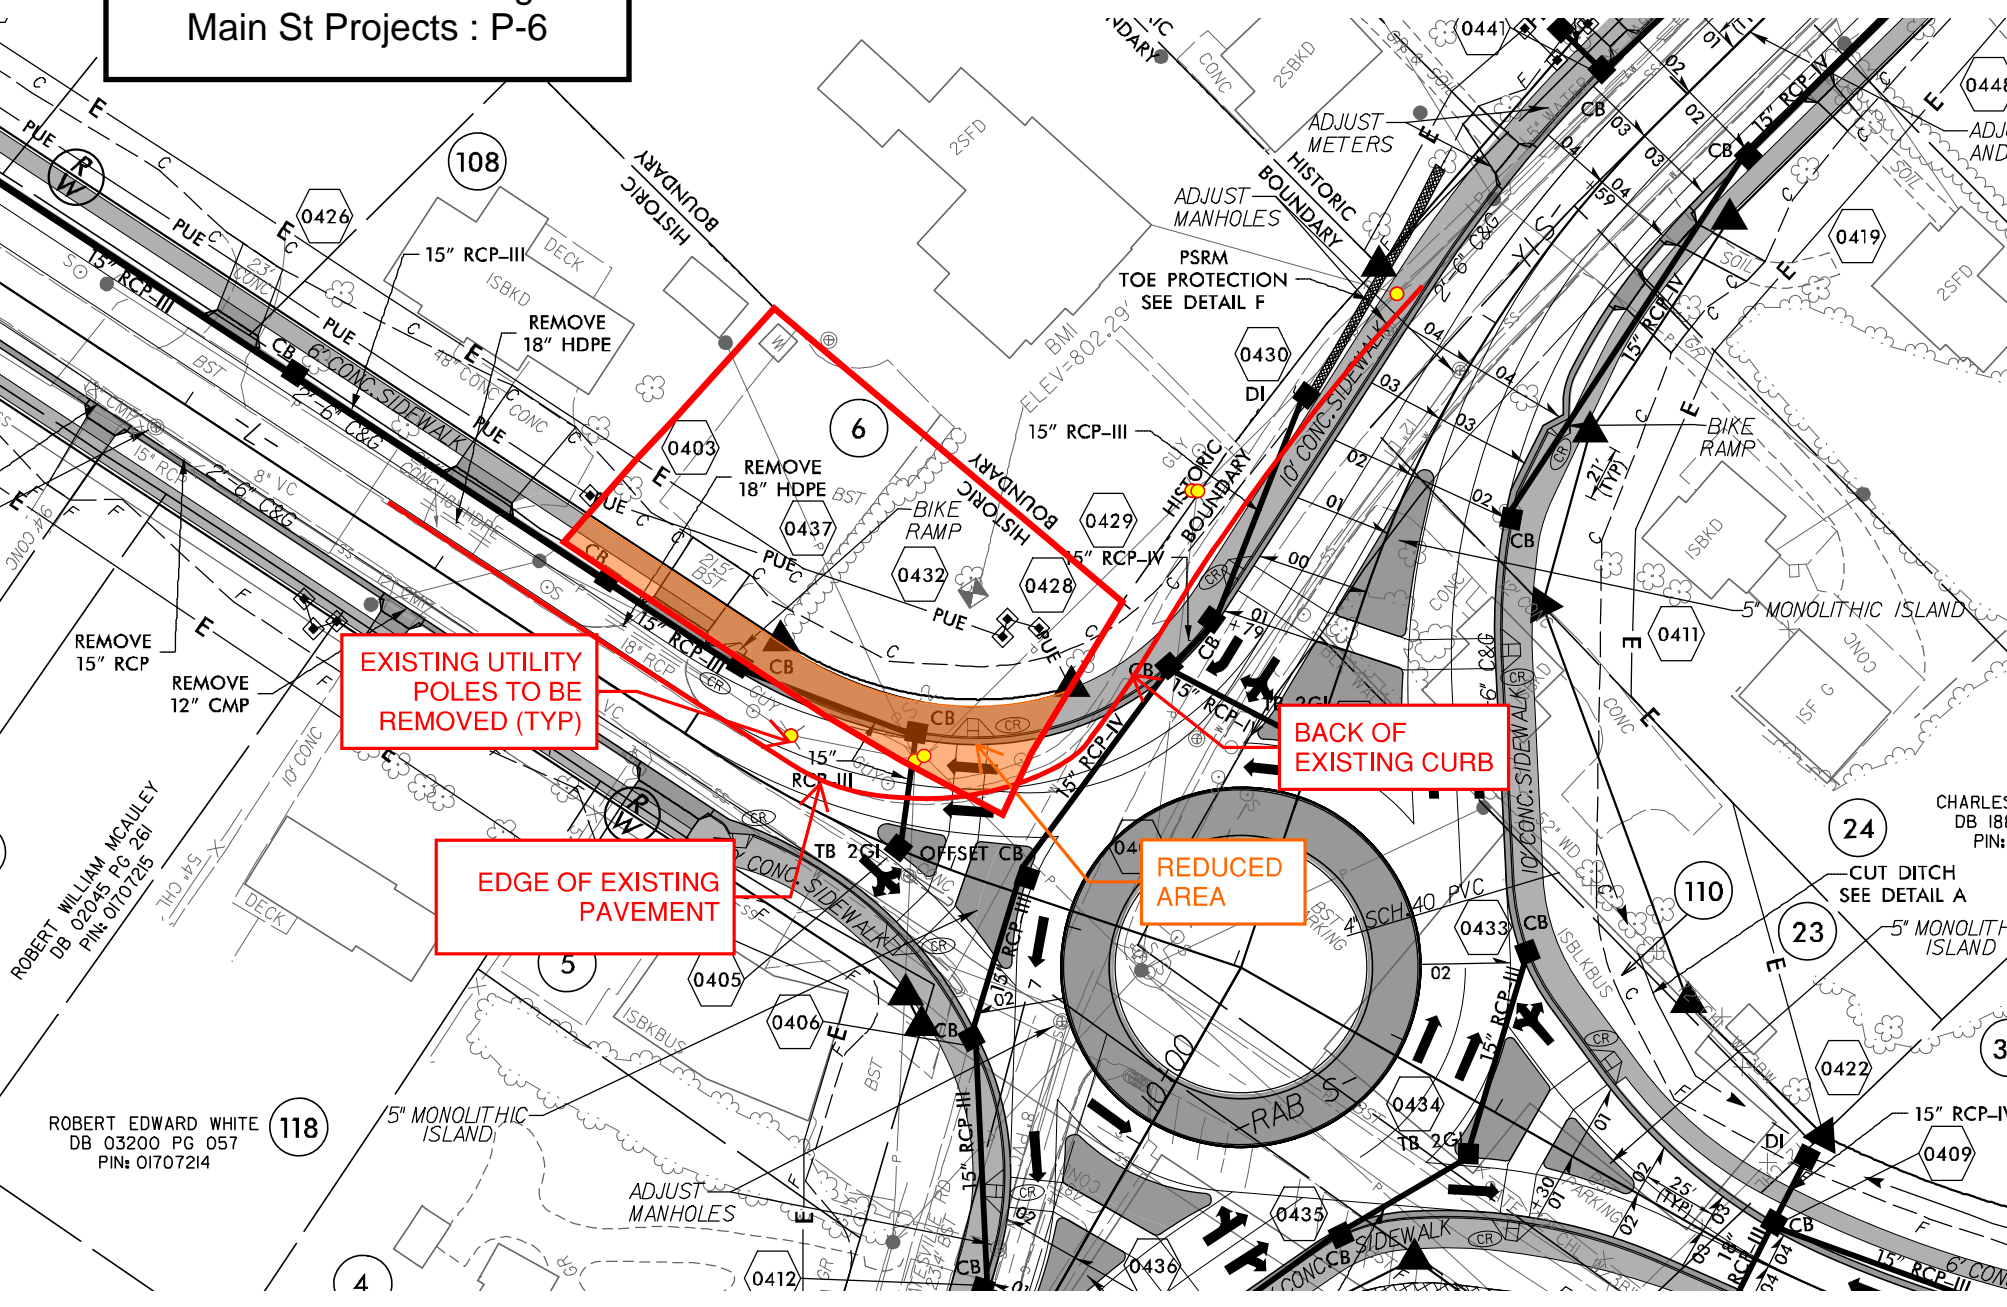

108

6

128

118

24

23

4

34

ROBERT EDWARD WHITE
DB 03200 PG 057
PIN: 01707214

ROBERT WILLIAM MICAULEY
DB 02025 PG 281
PIN: 01707215

CHARLES
DB 188
PIN: 0