

THE **LINK** | COLISEUM-AUDITORIUM **LINK**
CONNECTOR FACILITY


Presentation

Historic Landmarks Commission - Mar 2018

OD ELL

COPYRIGHT 2018




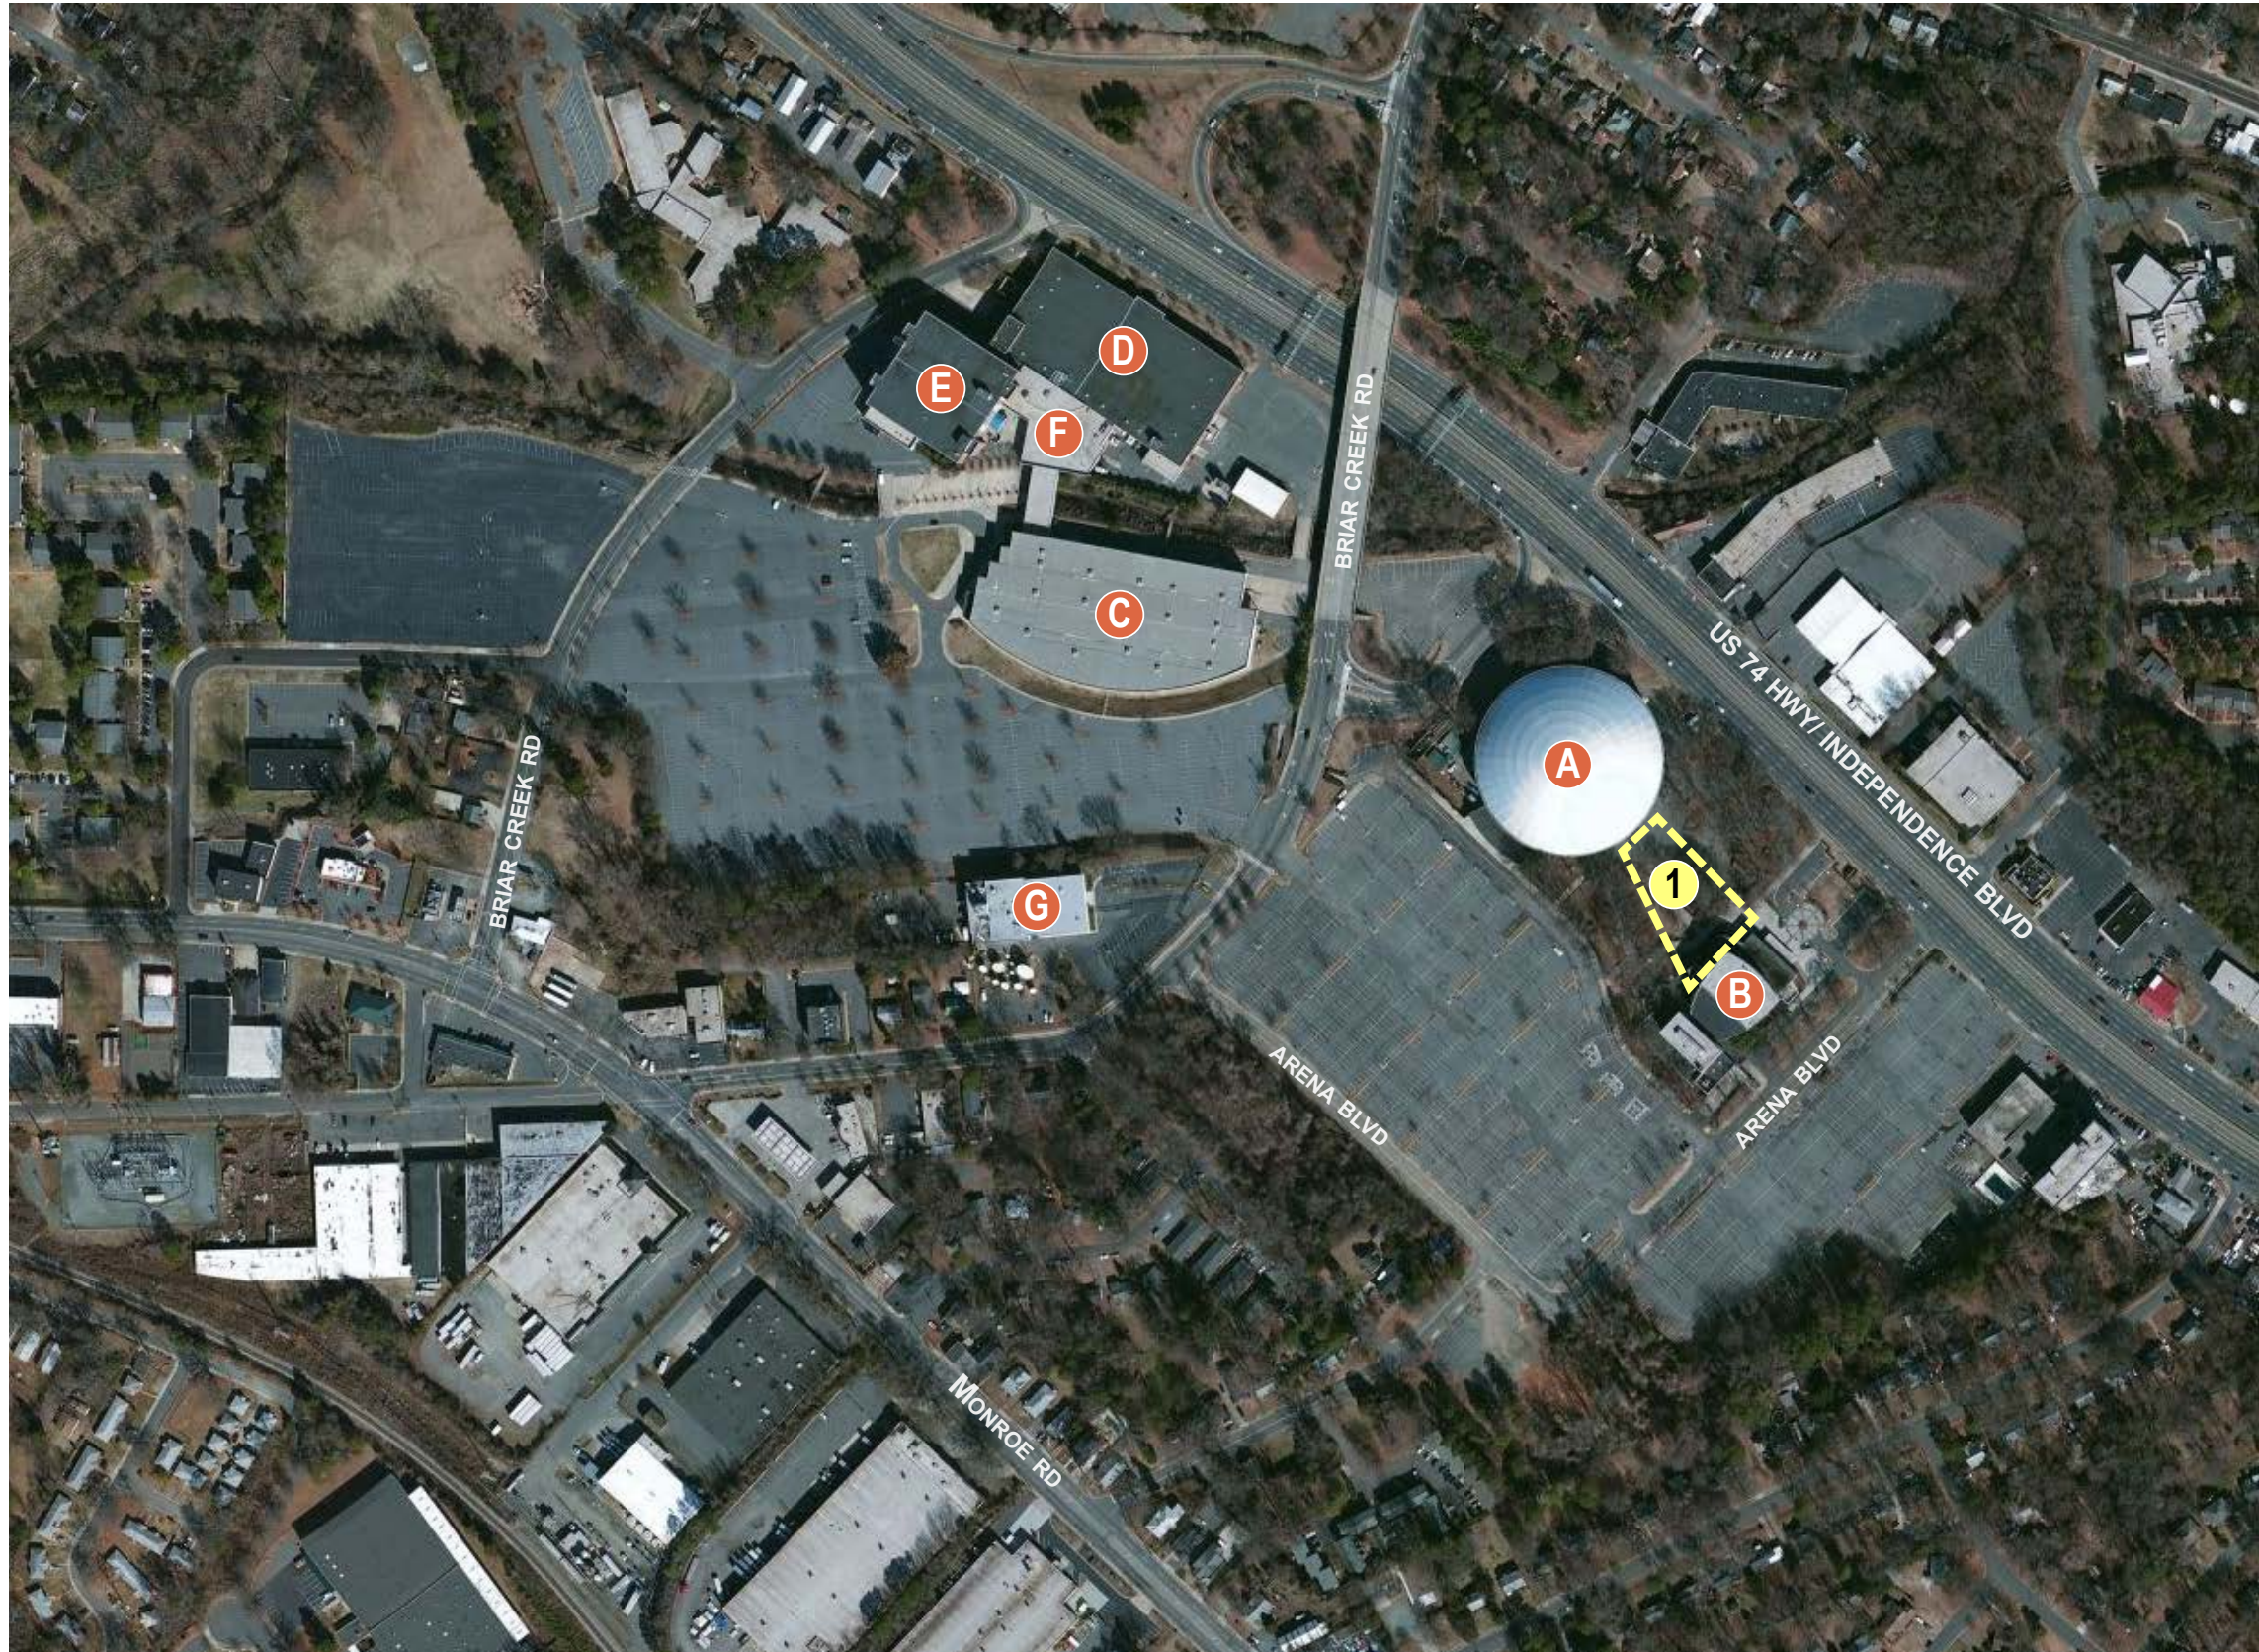

Legend

- A. Bojangles' Coliseum
- B. Owens Auditorium
- C. Liberty Hall
- D. Independence Hall
- E. Freedom Hall
- F. The Park Expo and Conference Center
- G. WCCB Charlotte

1. Site: THE LINK

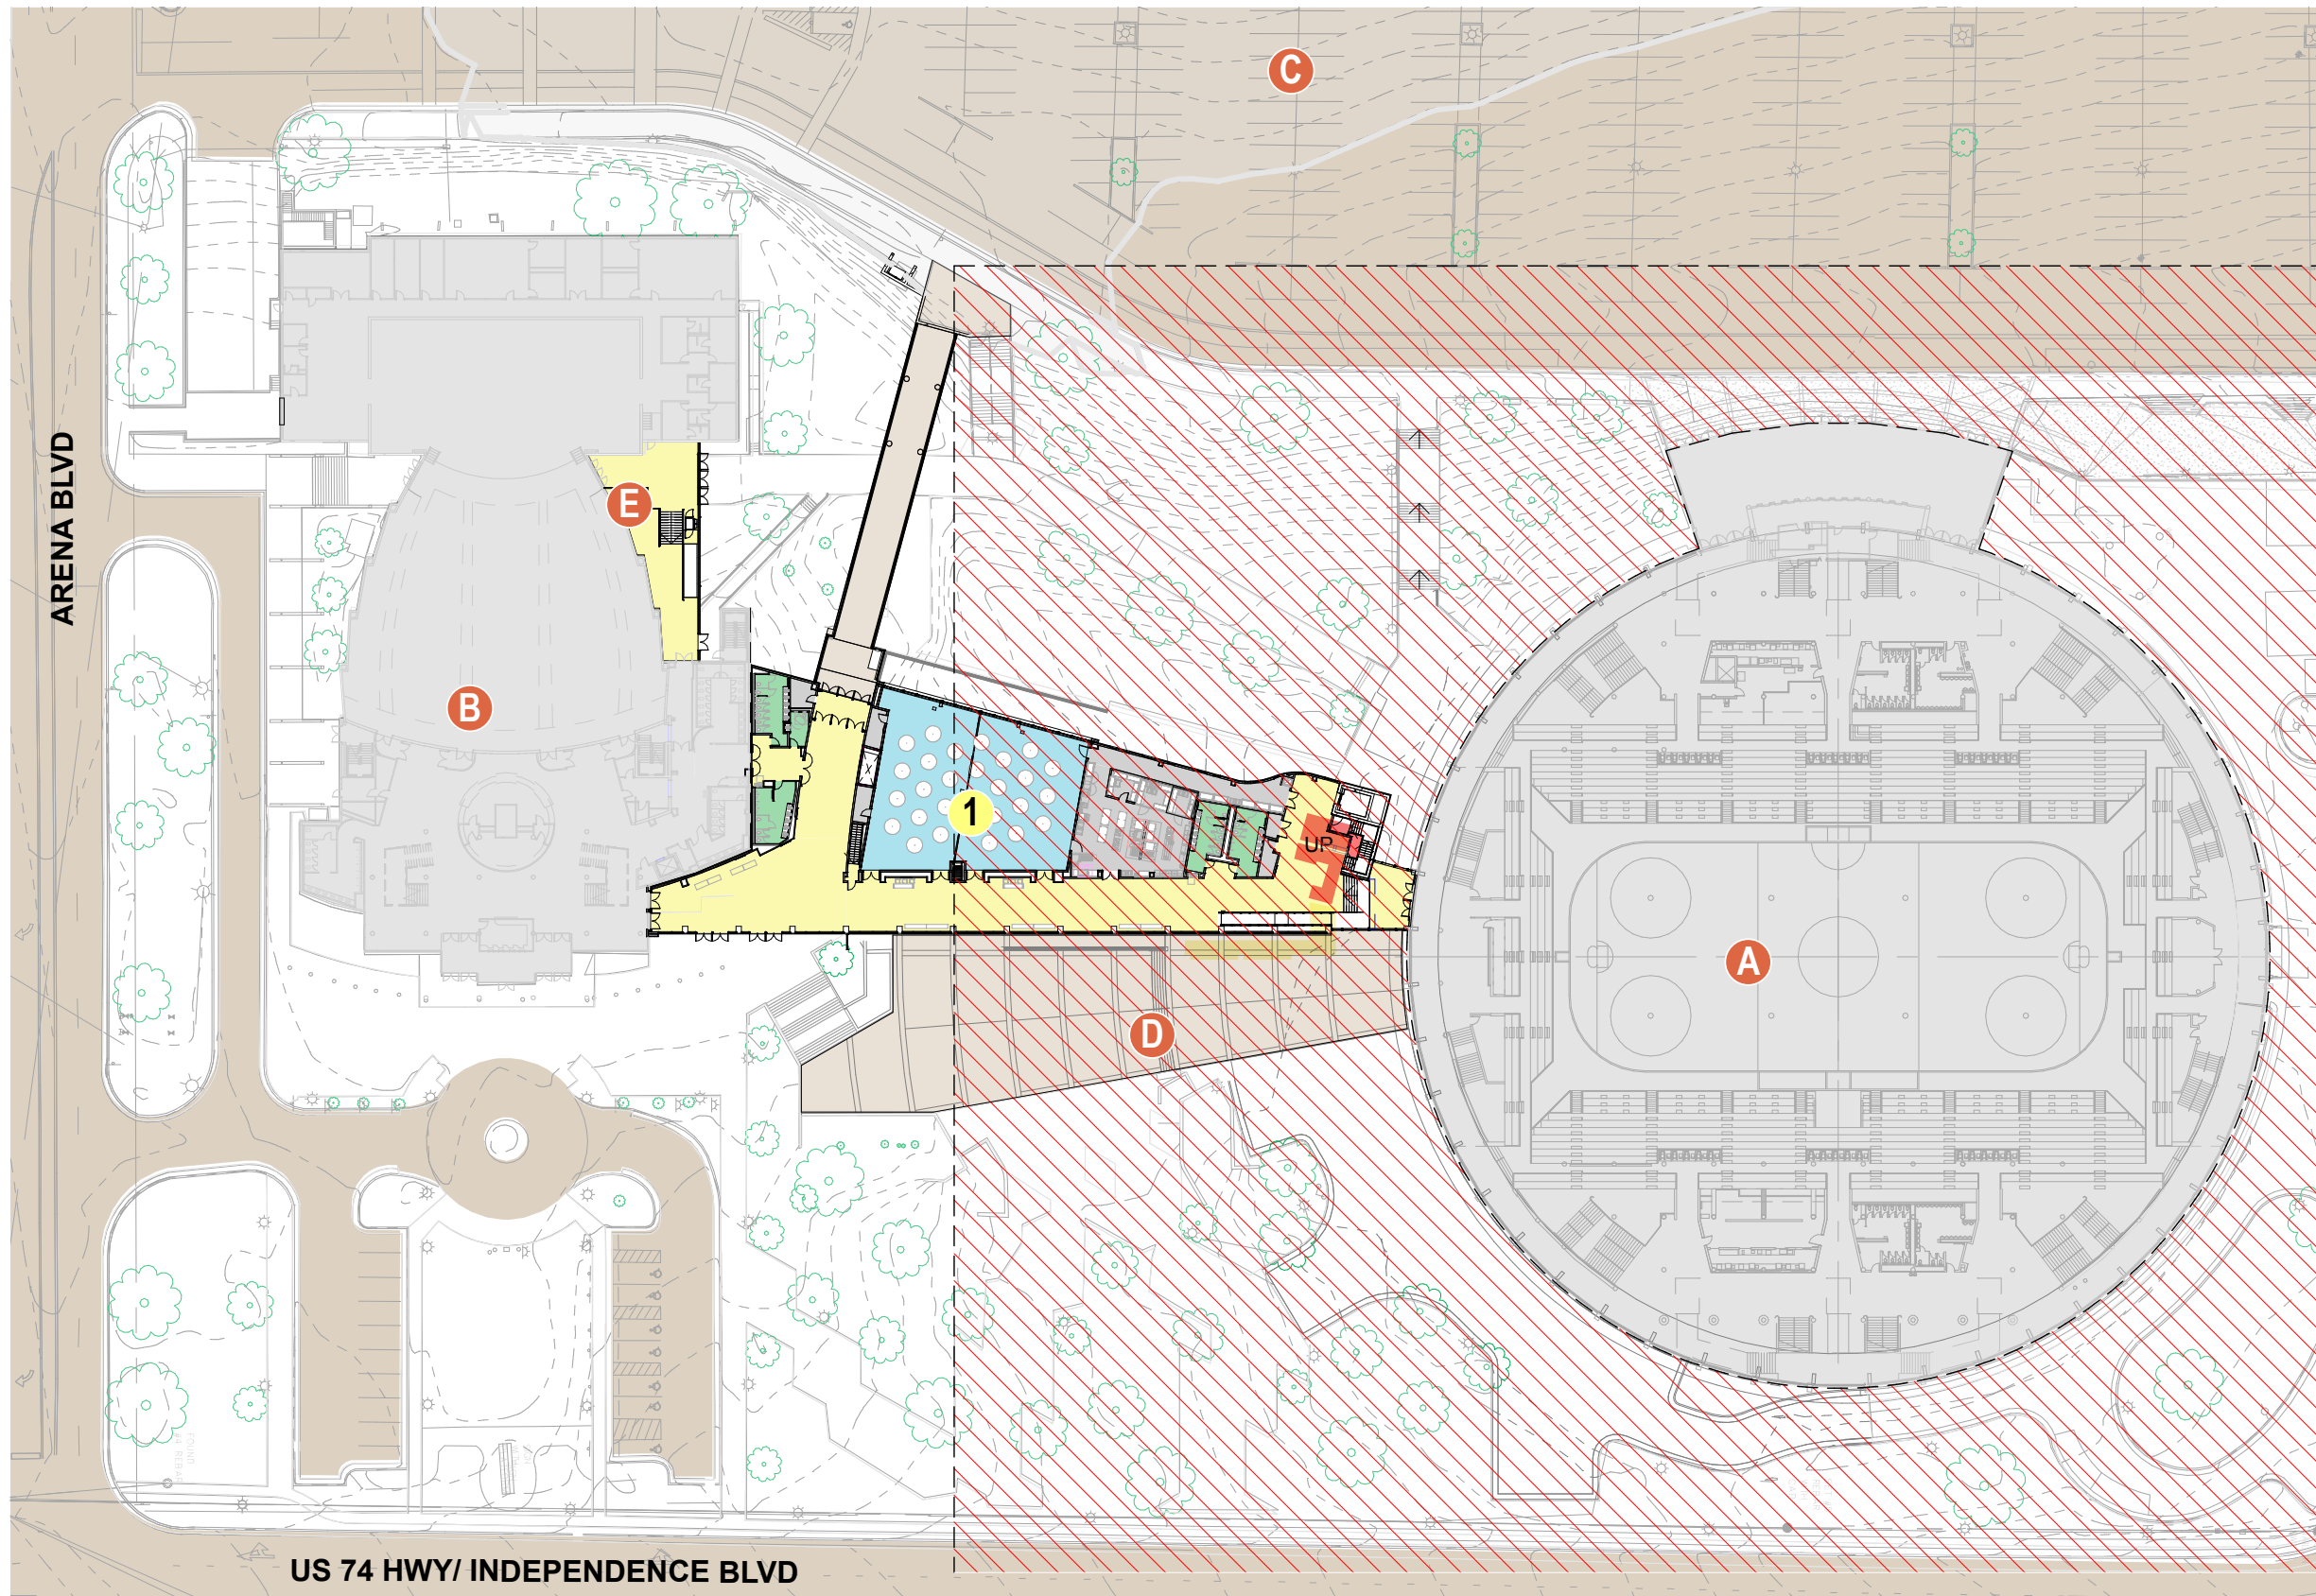



- A. Bojangles' Coliseum
- B. Ovens Auditorium
- C. Parking
- D. Plaza
- E. FOH to BOH Corridor

1. Project: THE LINK


Extent of Historic Landmark
Overlay Includes:


- Exterior plaza.
- Exterior of Coliseum

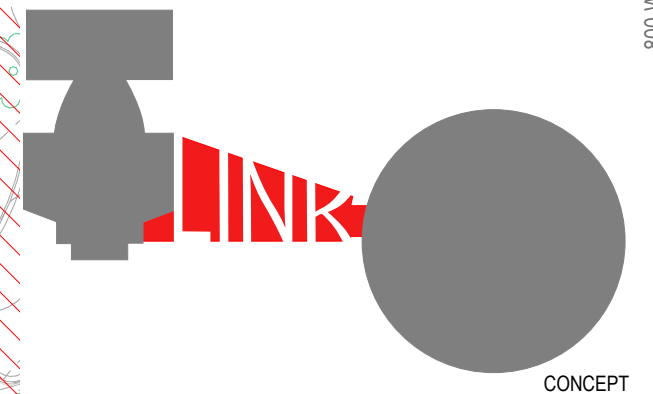

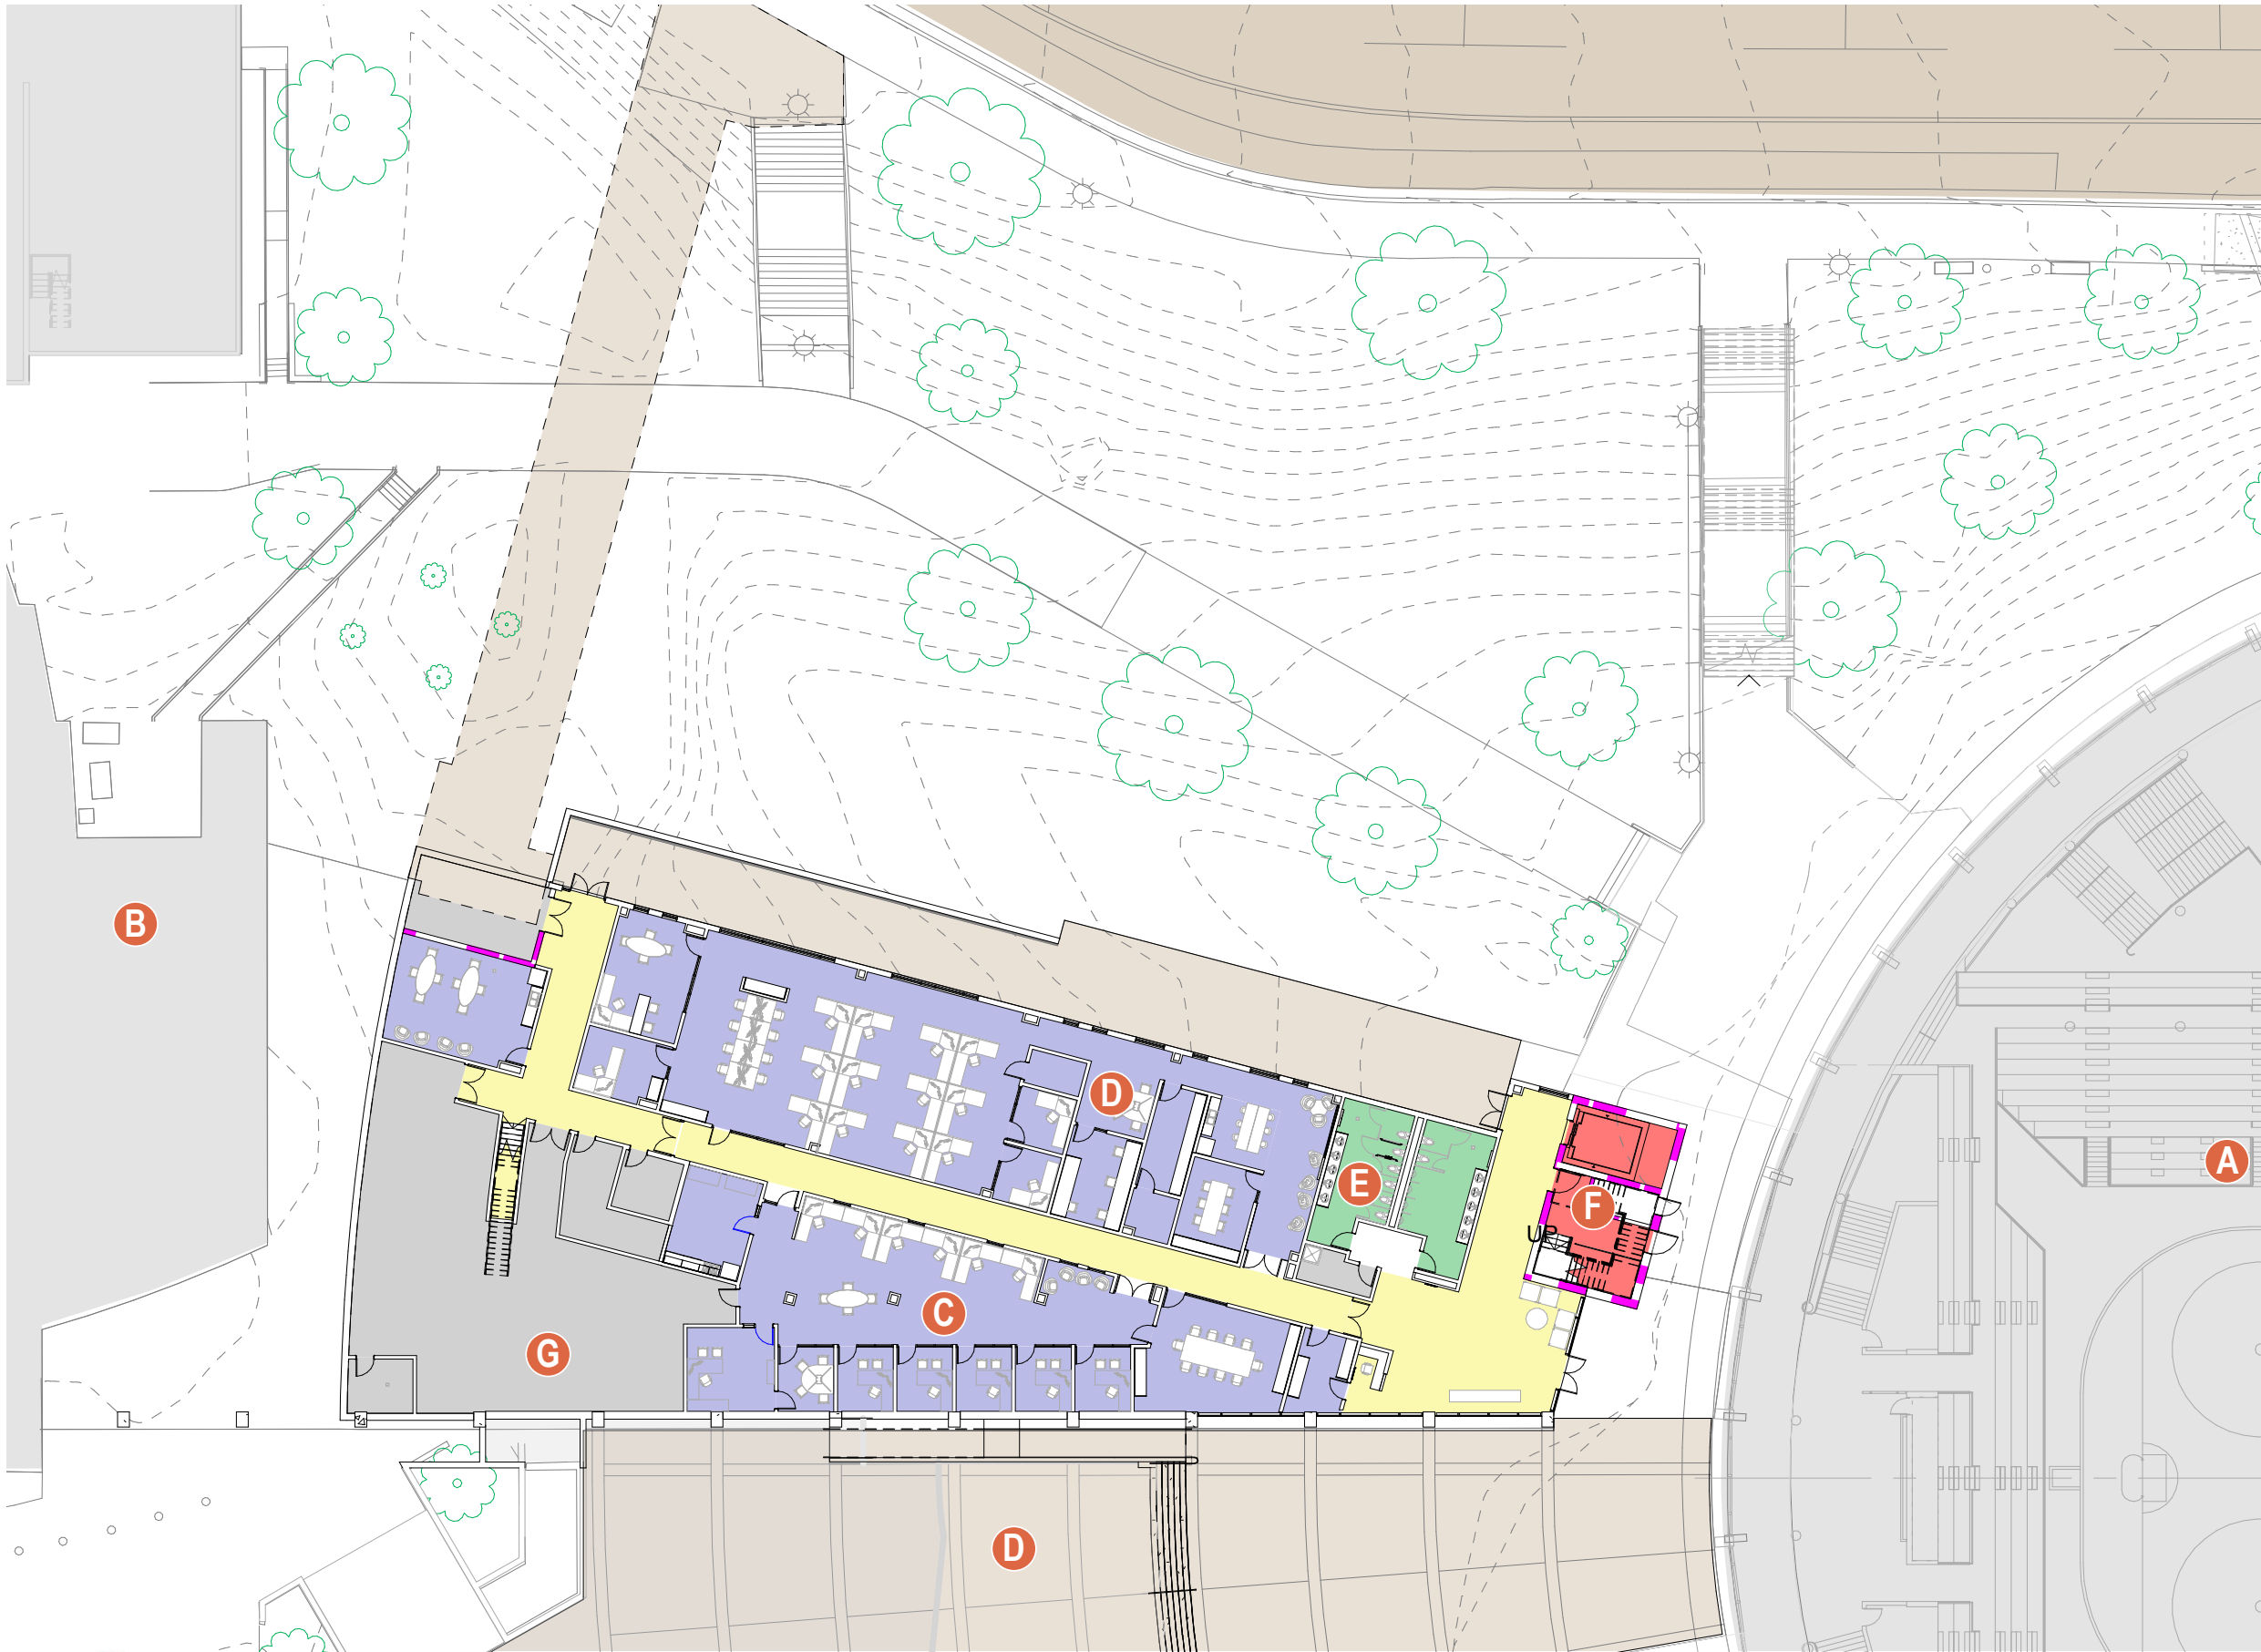



- A. Bojangles' Coliseum
- B. Ovens Auditorium
- C. CRVA Offices
- D. Checkers Offices
- E. Office Restrooms
- F. Elevator/Emergency Stair
- G. Storage & MEP

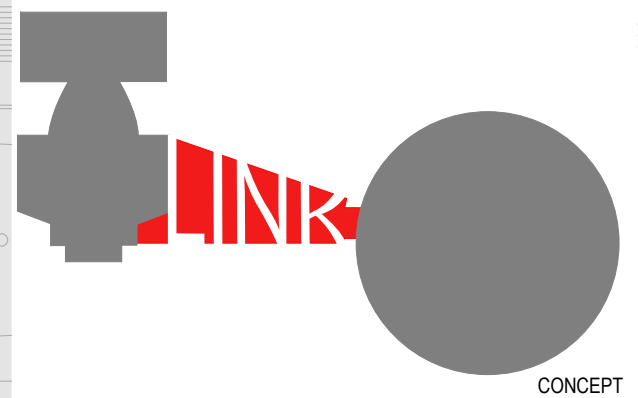

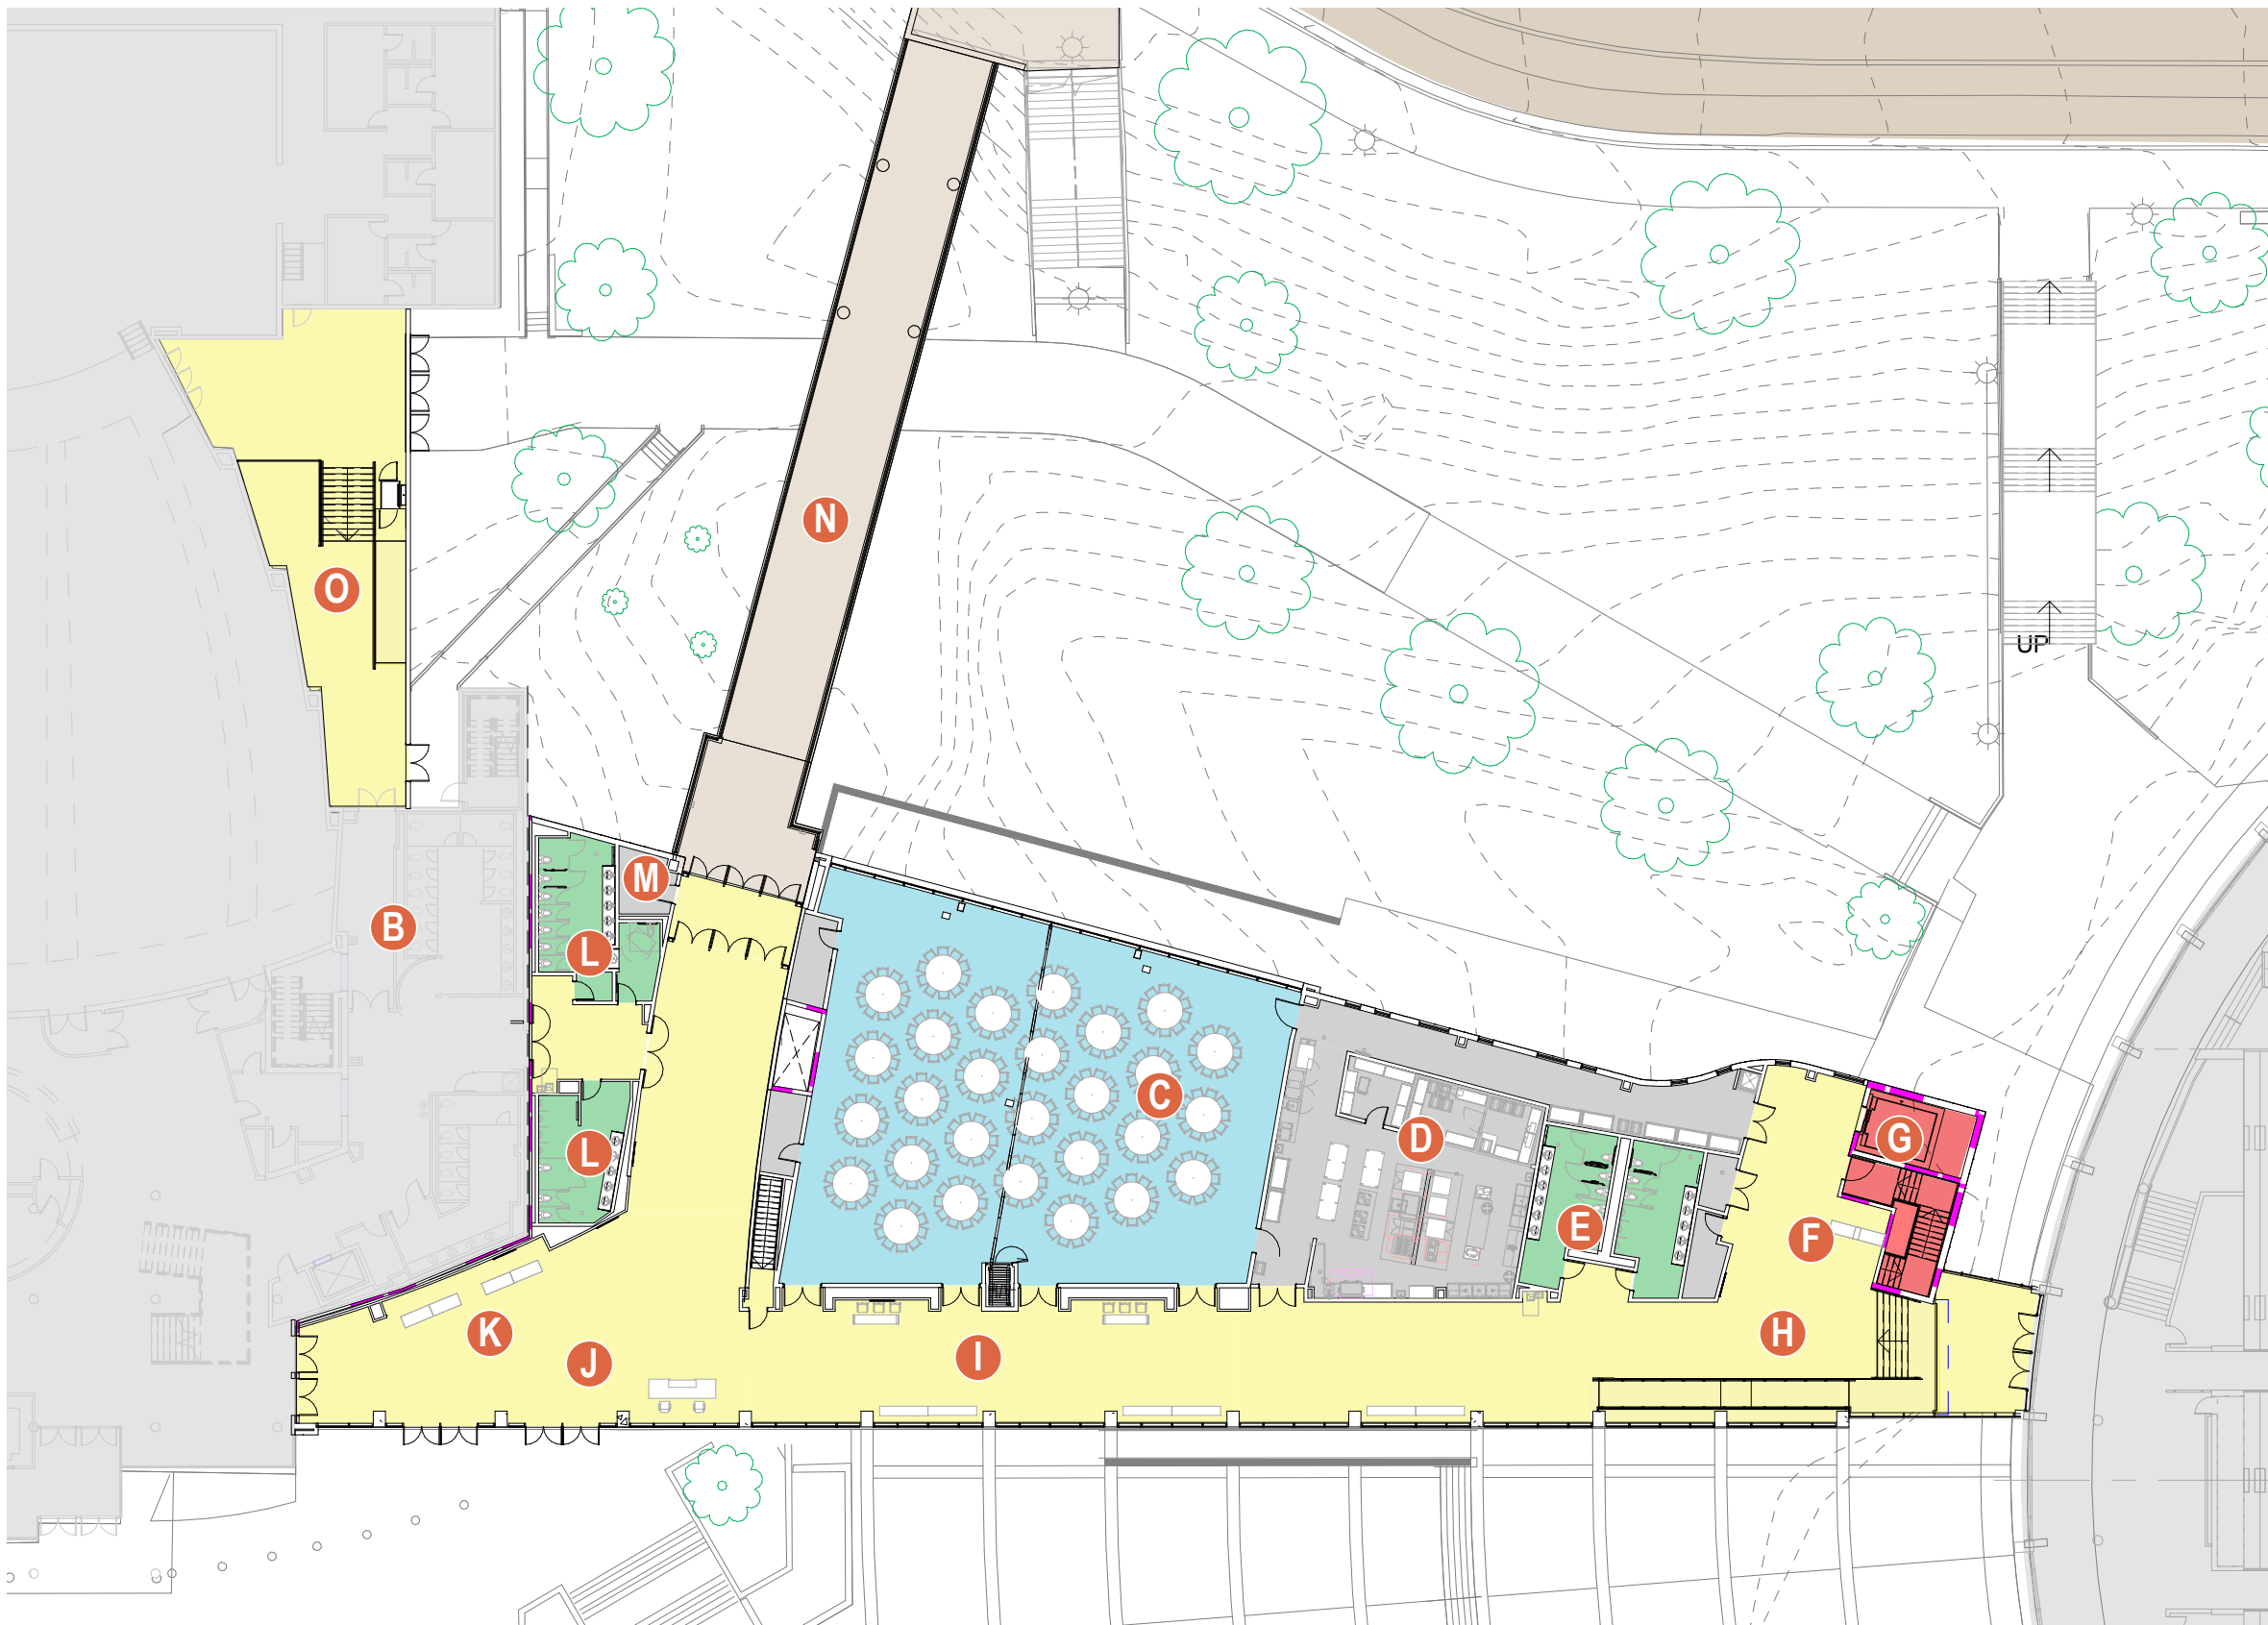


- A. Bojangles Coliseum
- B. Ovens Auditorium
- C. Hospitality Room
- D. Kitchen
- E. Coliseum Restrooms
- F. Coliseum Concessions
- G. Elevator/Emergency Stair
- H. Coliseum Lobby
- I. Prefunction Area
- J. Ovens Prefunction
- K. Ovens Bar Area
- L. Ovens Restrooms
- M. Electrical
- N. Pedestrian Bridge
- O. FOH to BOH Corridor

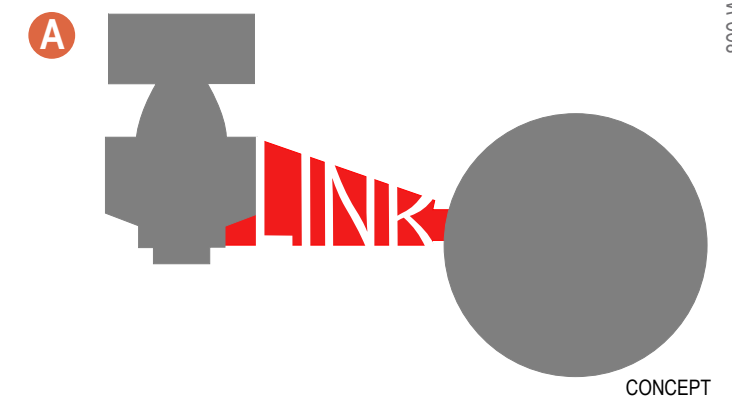


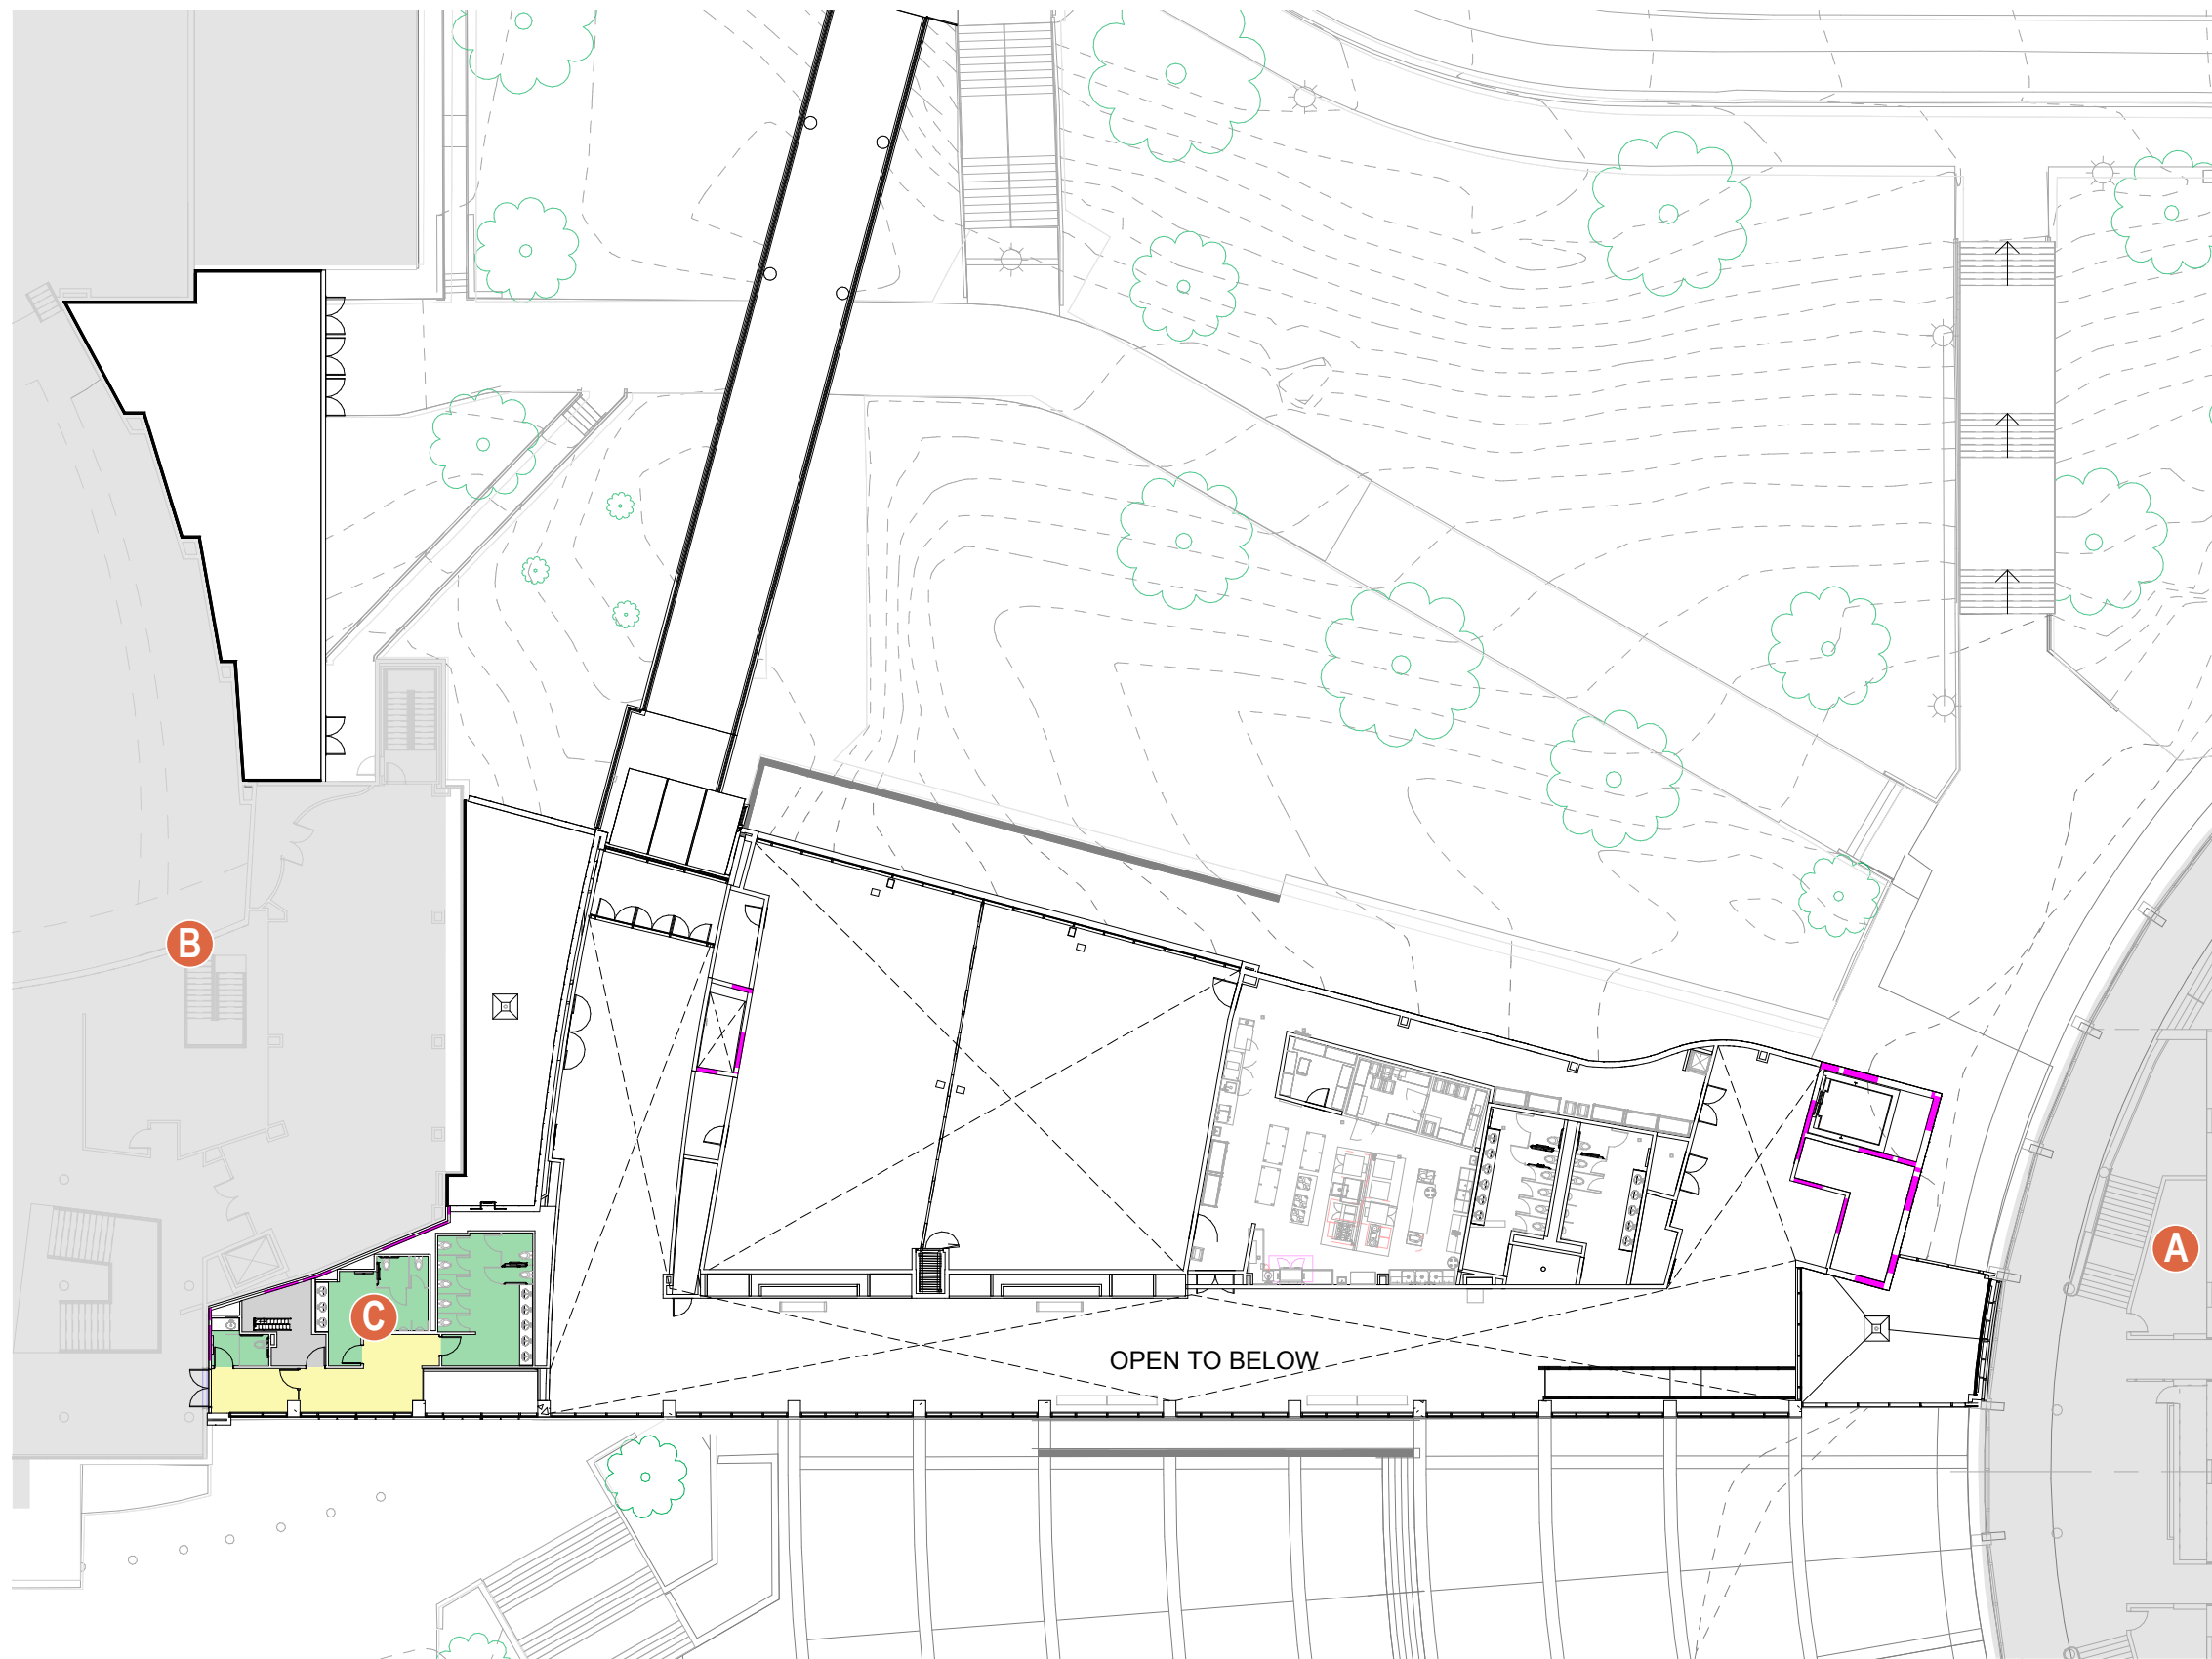



- A. Bojangles Coliseum
- B. Ovens Auditorium
- C. Ovens Restrooms

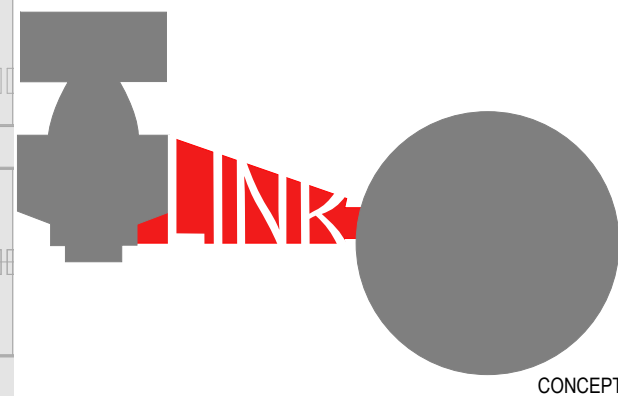

CONCEPT

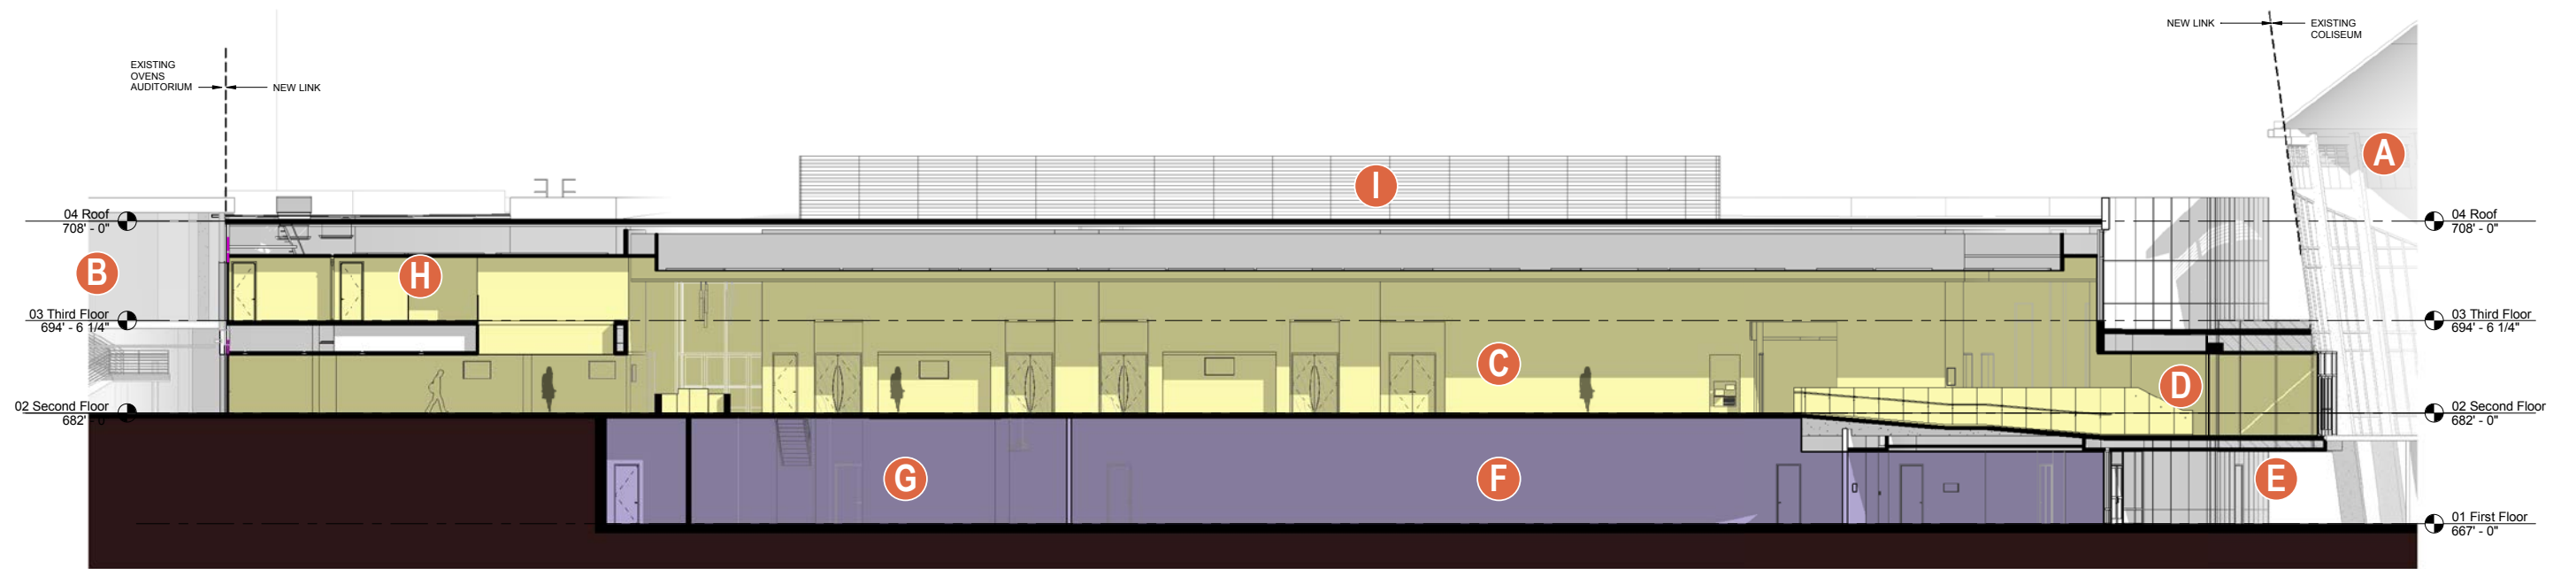

- A. Bojangles' Coliseum
- B. Ovens Auditorium
- C. Prefunction
- D. BOJ Connector Bridge
- E. Open / Office Entry
- F. CRVA Office
- G. Storage
- H. Ovens Restroom
- I. Checkers Office
- J. Hospitality Room
- K. Plaza

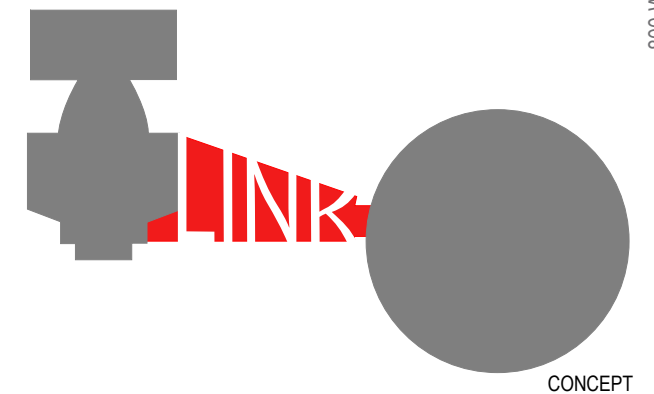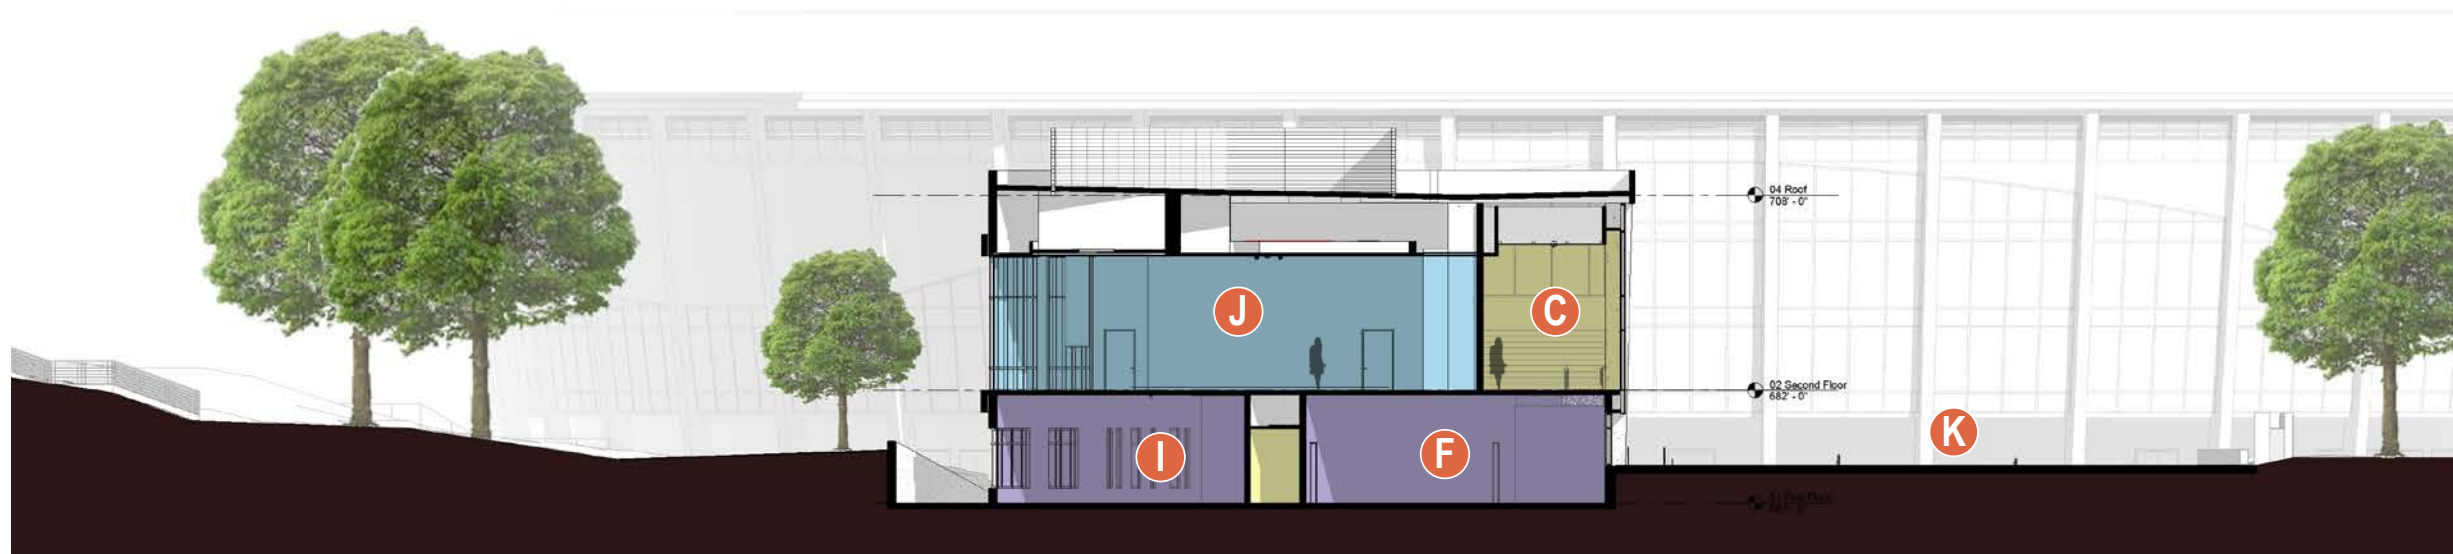



Parking Lot Elevation - Plan North

- A. Curtain Wall
- B. Metal Panel (3 Tone)
- C. Storefront
- D. Mech. Metal Screen Wall
- E. Glazed Spandrel
- F. Concrete
- G. Accent Metal Panel



Independence BLVD Elevation - Plan South











THE **LINK** | A SHARED DEVELOPMENT PLAN
FOR THE OVENS AUDITORIUM/
BOJANGLES' COLISEUM AREA