


VanLandingham Estate

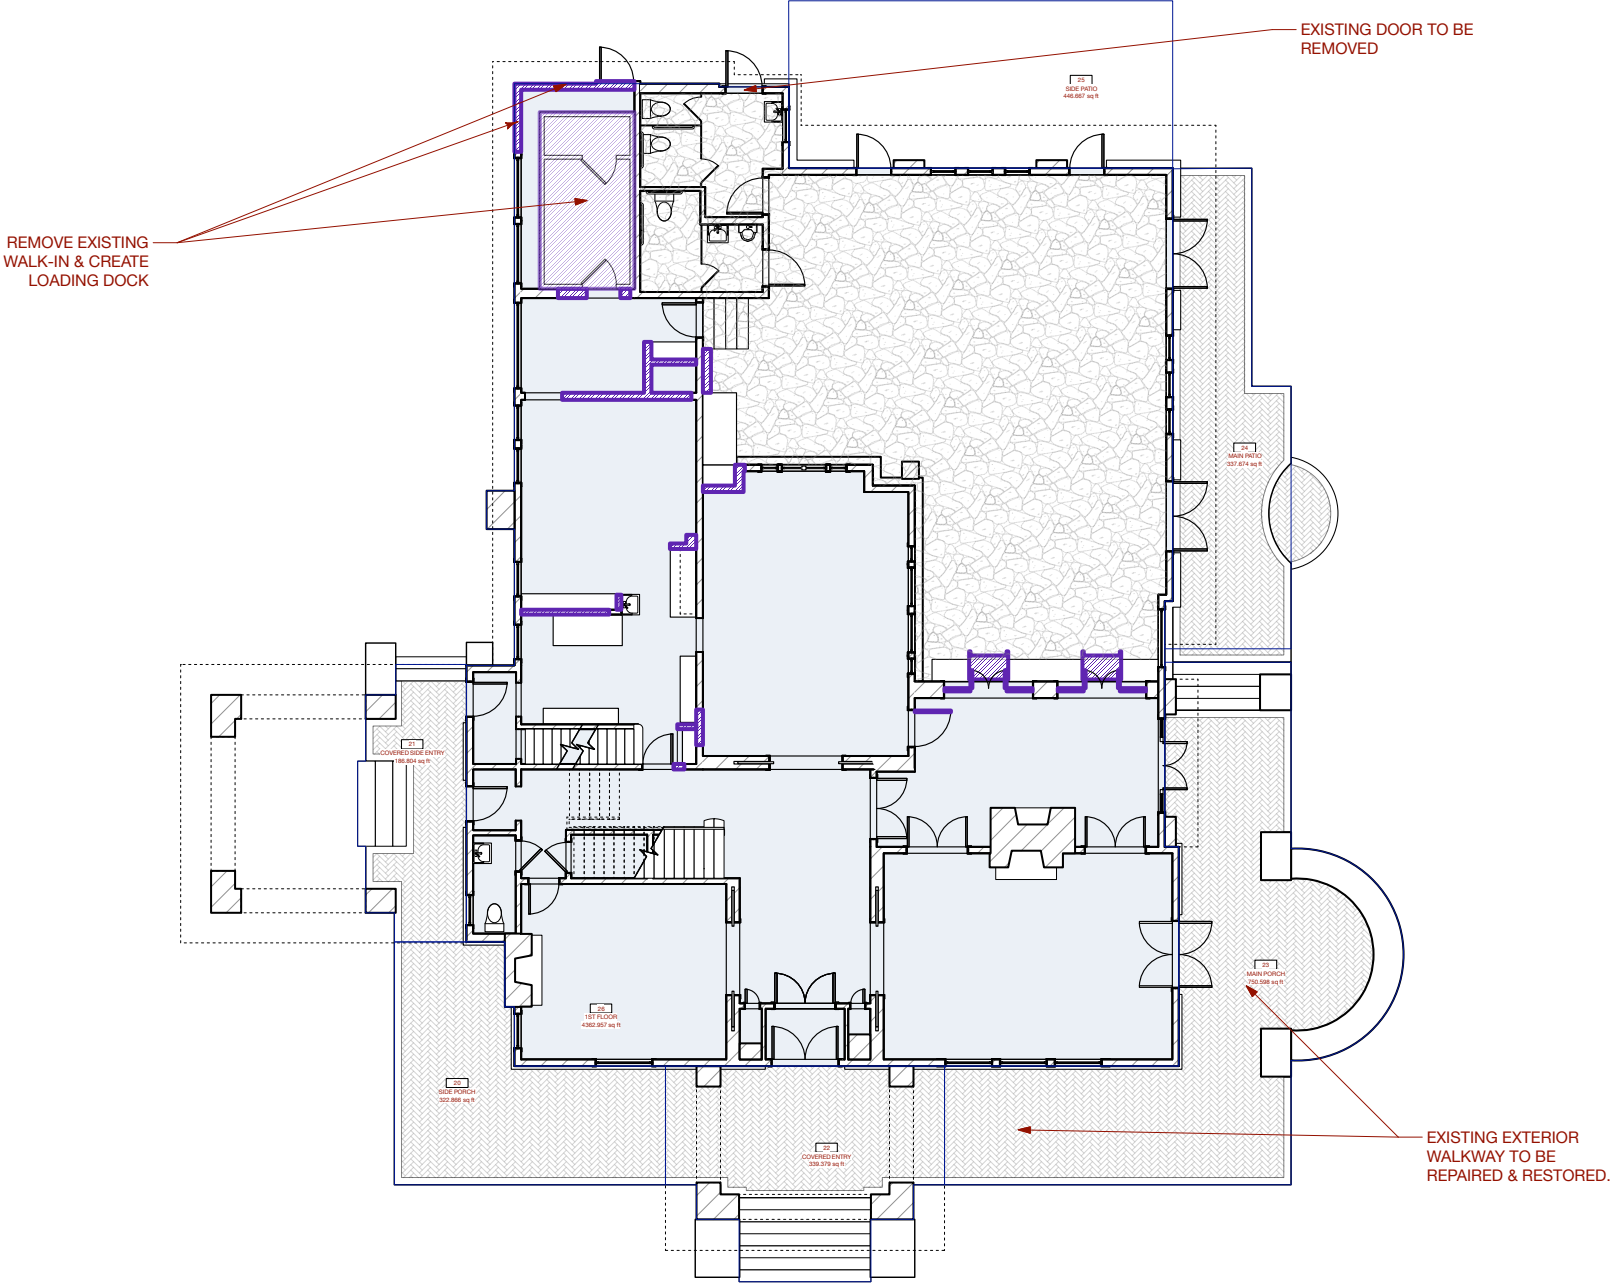

1530 Elizabeth Ave, Suite 200
Charlotte NC 28204

704 405 5980
www.cluckdesign.com

--

Offices: CLT / NYC


2010 The Plaza, Charlotte, NC 28205

Project #: 19_104
Date: 07.24.2019 Design Sign-off

© 2019 CLUCK DESIGN COLLABORATIVE. ALL RIGHTS RESERVED.

Existing Floor Plan - First Floor
1" = 16'-0"

VanLandingham Estate

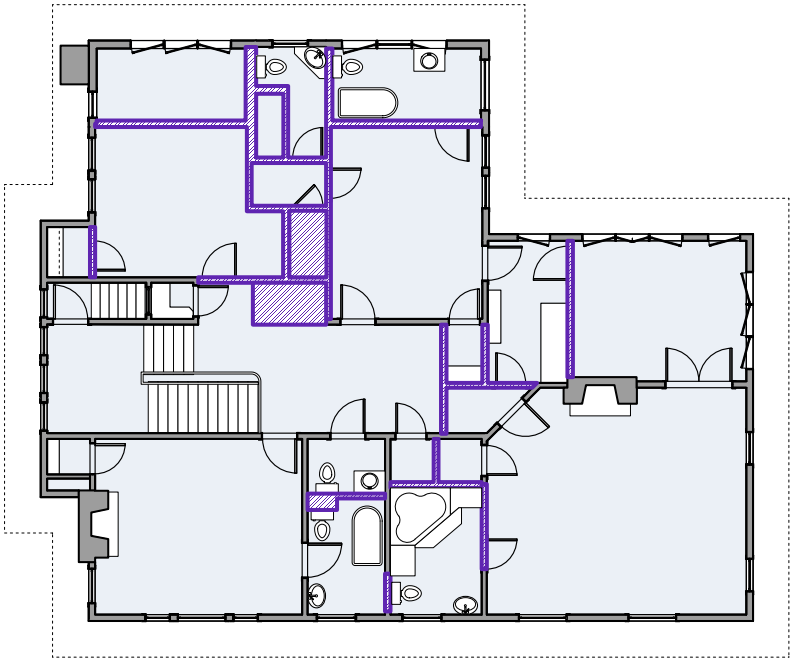

1530 Elizabeth Ave, Suite 200
Charlotte NC 28204

704 405 5980
www.cluckdesign.com

--

Offices: CLT / NYC

2010 The Plaza, Charlotte, NC 28205

Project #: 19_104
Date: 06.19.2019 HDC Submittal

© 2019 CLUCK DESIGN COLLABORATIVE. ALL RIGHTS RESERVED.

Existing Floor Plan - 2nd Floor 1" = 16'-0"

VanLandingham Estate



1530 Elizabeth Ave, Suite 200
Charlotte NC 28204

704 405 5980
www.cluckdesign.com

--

Offices: CLT / NYC

2010 The Plaza, Charlotte, NC 28205

Project #: 19_104
Date: 06.19.2019 HDC Submittal

© 2019 CLUCK DESIGN COLLABORATIVE. ALL RIGHTS RESERVED.

Existing Elevation - Facing The Plaza (West)
1" = 16'-0"

VanLandingham Estate



1530 Elizabeth Ave, Suite 200
Charlotte NC 28204

704 405 5980
www.cluckdesign.com

--

Offices: CLT / NYC


2010 The Plaza, Charlotte, NC 28205

Project #: 19_104
Date: 06.19.2019 HDC Submittal

© 2019 CLUCK DESIGN COLLABORATIVE. ALL RIGHTS RESERVED.

Existing Elevation - Facing Belvedere (North)
1" = 16'-0"

VanLandingham Estate

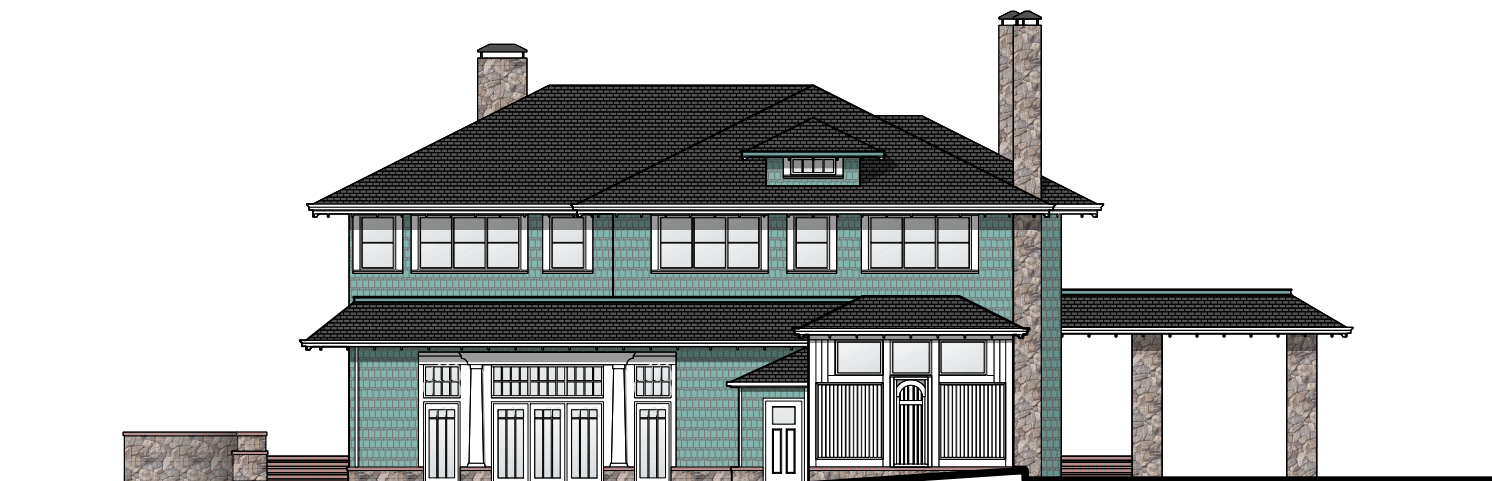

1530 Elizabeth Ave, Suite 200
Charlotte NC 28204

704 405 5980
www.cluckdesign.com

--

Offices: CLT / NYC

2010 The Plaza, Charlotte, NC 28205

Project #: 19_104
Date: 06.19.2019 HDC Submittal

© 2019 CLUCK DESIGN COLLABORATIVE. ALL RIGHTS RESERVED.

Existing Elevation - Facing East
1" = 16'-0"

VanLandingham Estate



1530 Elizabeth Ave, Suite 200
Charlotte NC 28204

704 405 5980
www.cluckdesign.com

--

Offices: CLT / NYC


2010 The Plaza, Charlotte, NC 28205

Project #: 19_104
Date: 06.19.2019 HDC Submittal

© 2019 CLUCK DESIGN COLLABORATIVE. ALL RIGHTS RESERVED.

Existing Elevation - Facing South
1" = 16'-0"

VanLandingham Estate

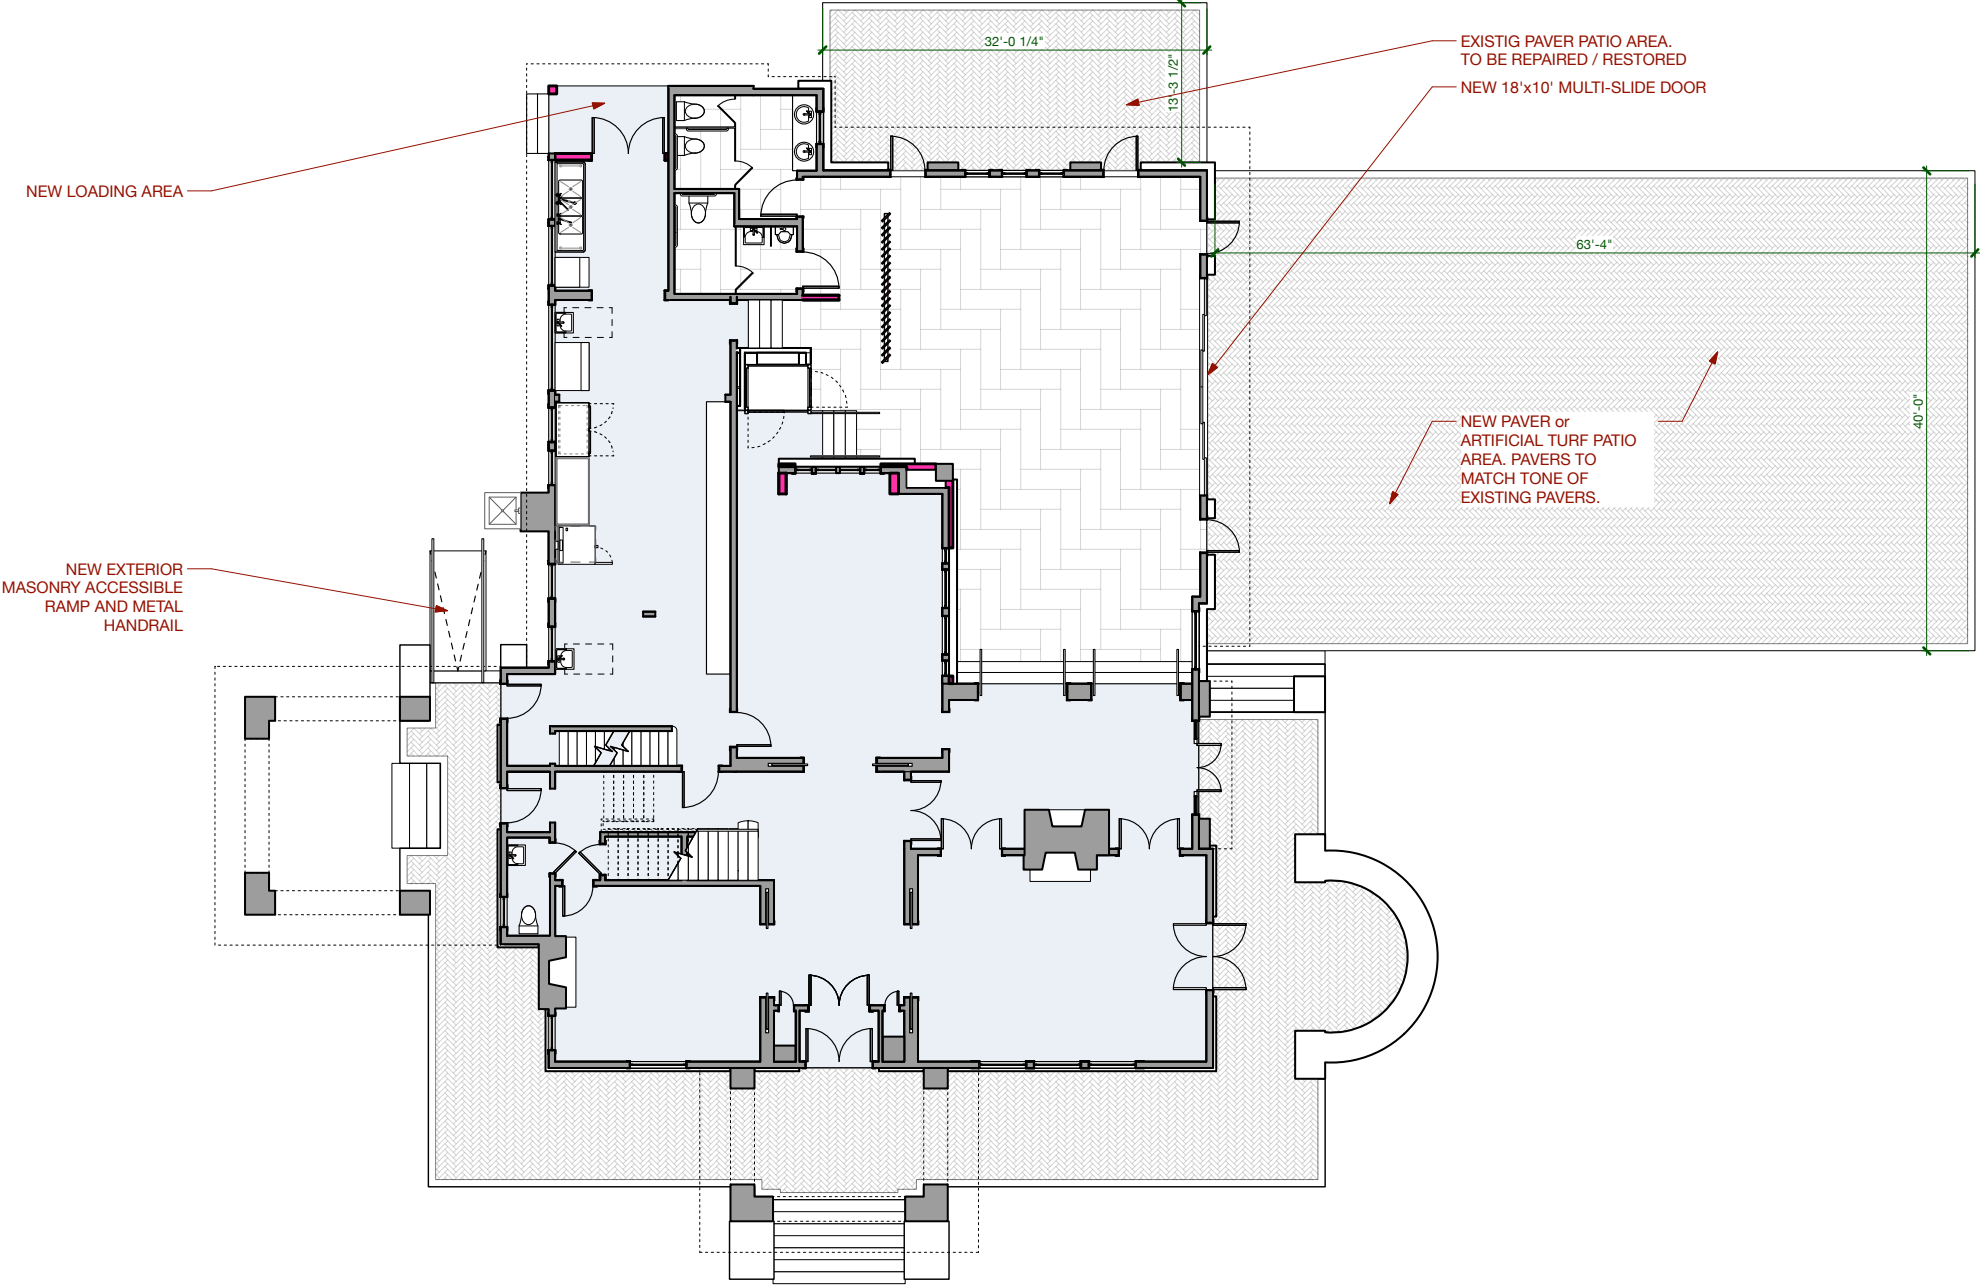

1530 Elizabeth Ave, Suite 200
Charlotte NC 28204

704 405 5980
www.cluckdesign.com

--

Offices: CLT / NYC


2010 The Plaza, Charlotte, NC 28205

Project #: 19_104
Date: 07.24.2019 Design Sign-off

© 2019 CLUCK DESIGN COLLABORATIVE. ALL RIGHTS RESERVED.

Proposed Floor Plan - First Floor
1" = 16'-0"

VanLandingham Estate

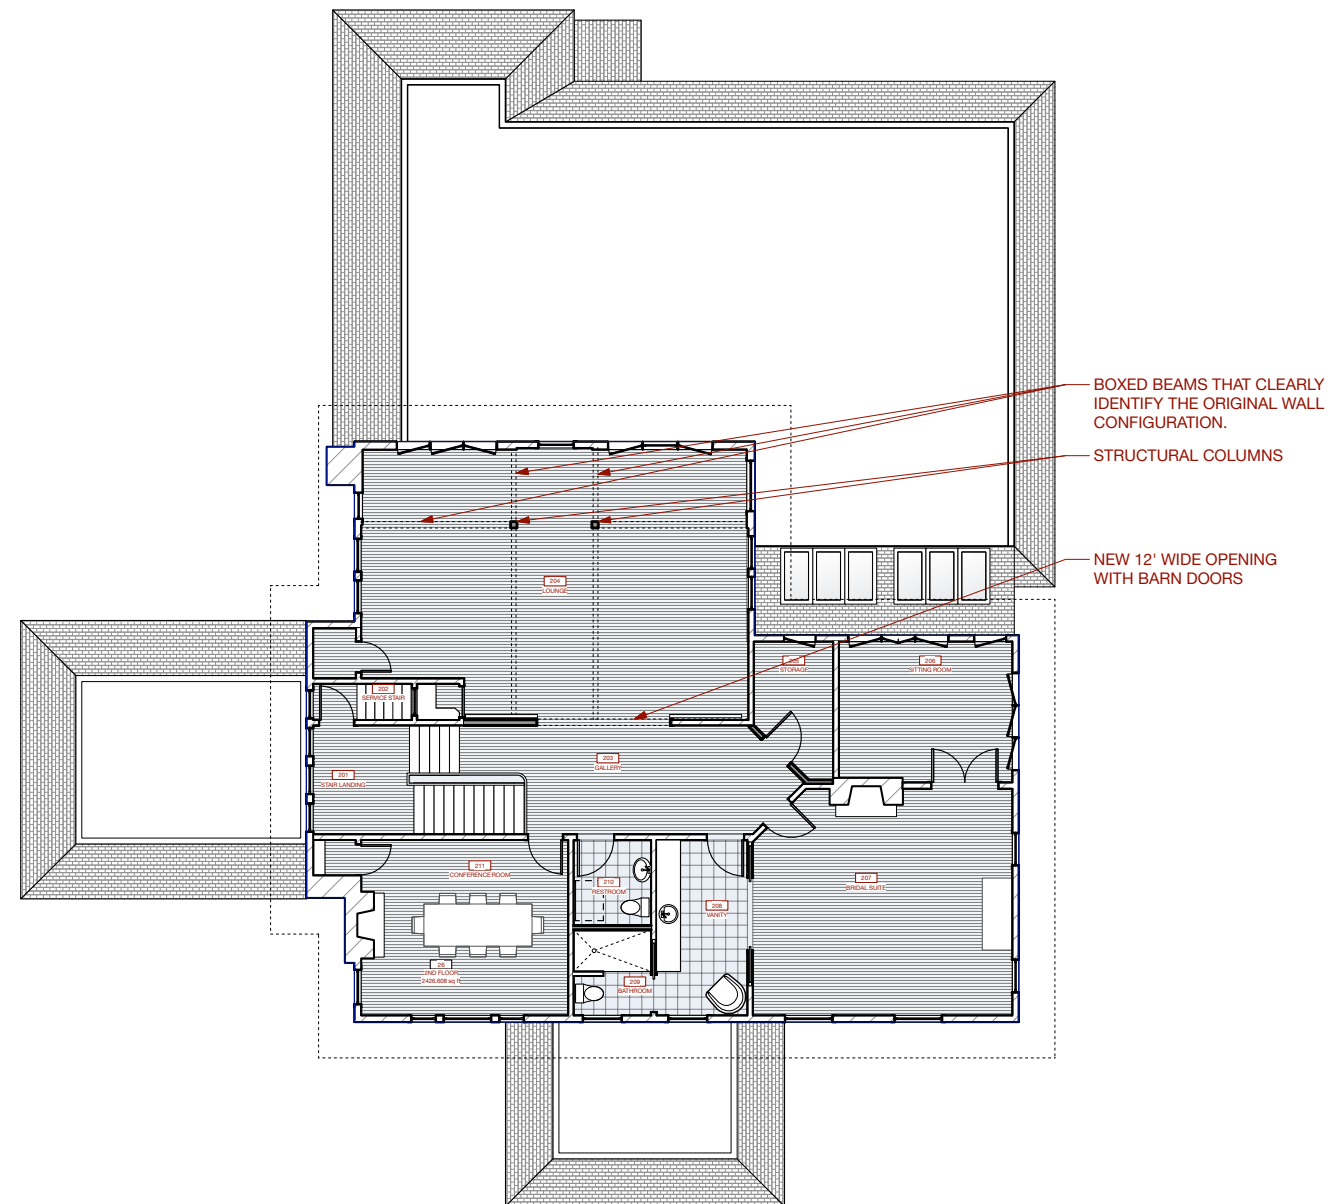

1530 Elizabeth Ave, Suite 200
Charlotte NC 28204

704 405 5980
www.cluckdesign.com

1000

Offices: CLT / NYC


2010 The Plaza, Charlotte, NC 28205

Project #: 19_104
Date: 07.24.2019 Design Sign-off

© 2019 CLUCK DESIGN COLLABORATIVE. ALL RIGHTS RESERVED.

Proposed Floor Plan - 2nd Floor
1" = 16'-0"

VanLandingham Estate

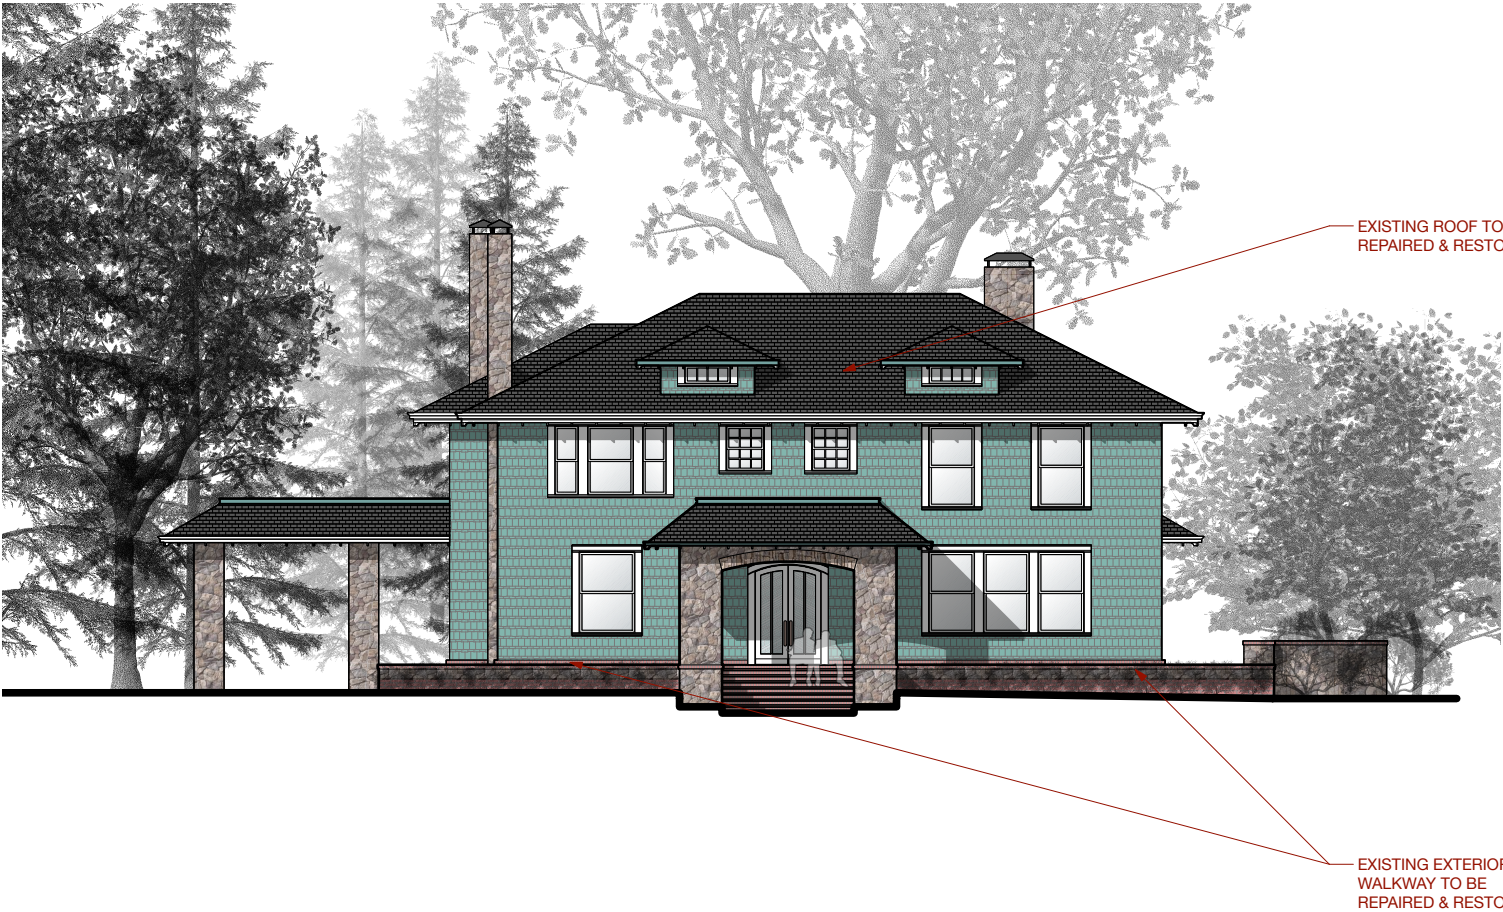

1530 Elizabeth Ave, Suite 200
Charlotte NC 28204

704 405 5980
www.cluckdesign.com

--

Offices: CLT / NYC

2010 The Plaza, Charlotte, NC 28205

Project #: 19_104
Date: 06.19.2019 HDC Submittal

© 2019 CLUCK DESIGN COLLABORATIVE. ALL RIGHTS RESERVED.

Proposed Elevation - Facing The Plaza (West)
1" = 16'-0"

VanLandingham Estate



1530 Elizabeth Ave, Suite 200
Charlotte NC 28204

704 405 5980
www.cluckdesign.com

--

Offices: CLT / NYC


2010 The Plaza, Charlotte, NC 28205

Project #: 19_104
Date: 06.19.2019 HDC Submittal

© 2019 CLUCK DESIGN COLLABORATIVE. ALL RIGHTS RESERVED.

Proposed Elevation - Facing Belvedere (North)
1" = 16'-0"

VanLandingham Estate

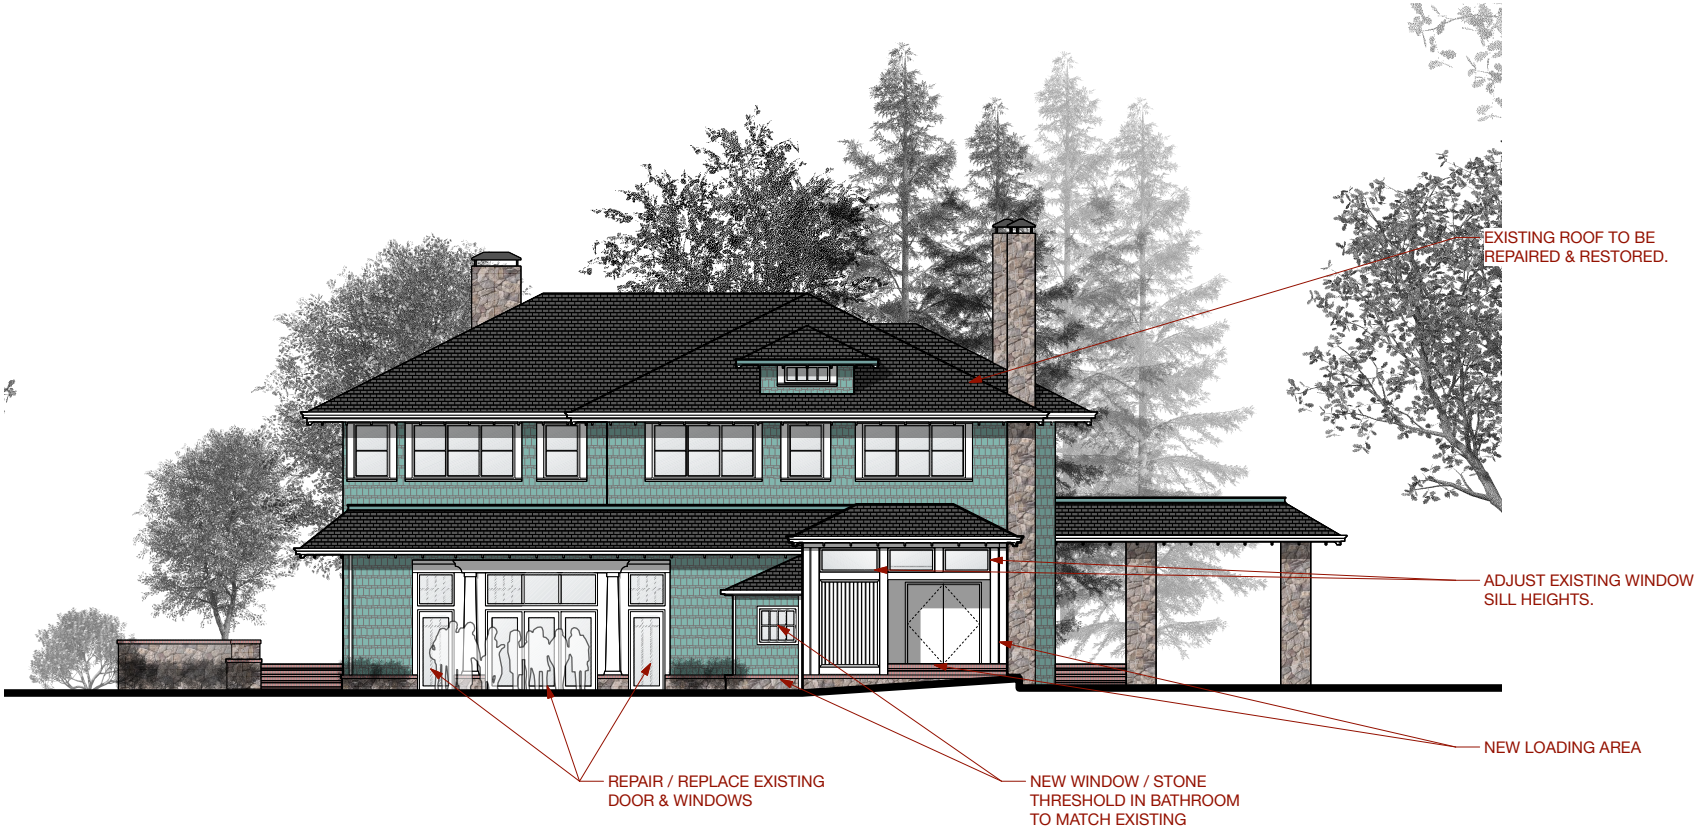

1530 Elizabeth Ave, Suite 200
Charlotte NC 28204

704 405 5980
www.cluckdesign.com

--

Offices: CLT / NYC


2010 The Plaza, Charlotte, NC 28205

Project #: 19_104
Date: 07.24.2019 Design Sign-off

© 2019 CLUCK DESIGN COLLABORATIVE. ALL RIGHTS RESERVED.

Proposed Elevation - Facing East
1" = 16'-0"

VanLandingham Estate

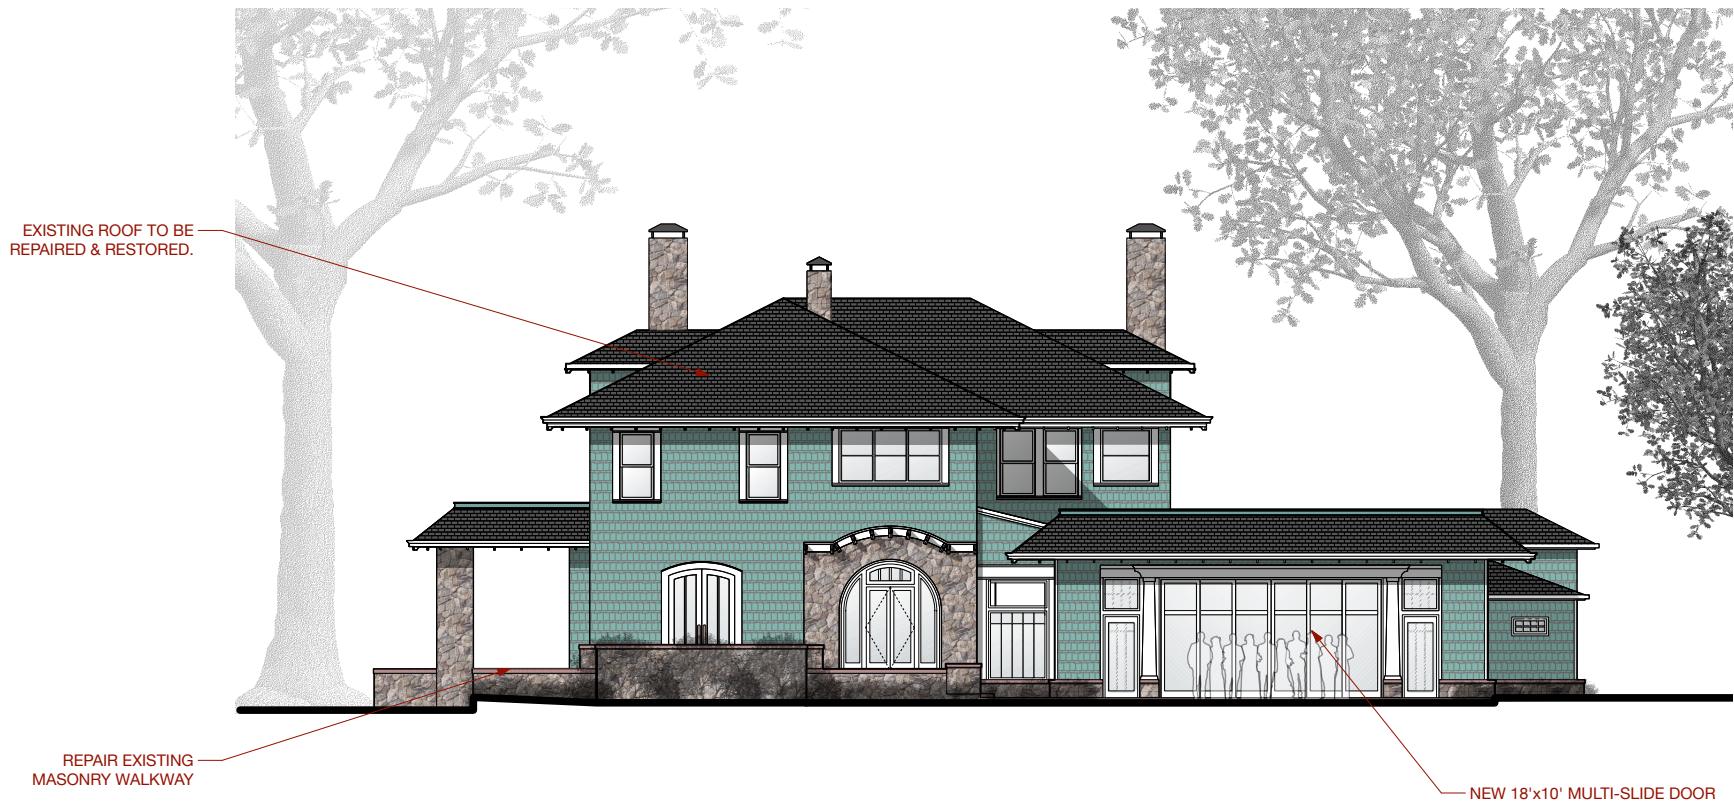

1530 Elizabeth Ave, Suite 200
Charlotte NC 28204

704 405 5980
www.cluckdesign.com

--

Offices: CLT / NYC

2010 The Plaza, Charlotte, NC 28205

Project #: 19_104
Date: 07.24.2019 Design Sign-off

© 2019 CLUCK DESIGN COLLABORATIVE. ALL RIGHTS RESERVED.

Proposed Elevation - Facing South
1" = 16'-0"