
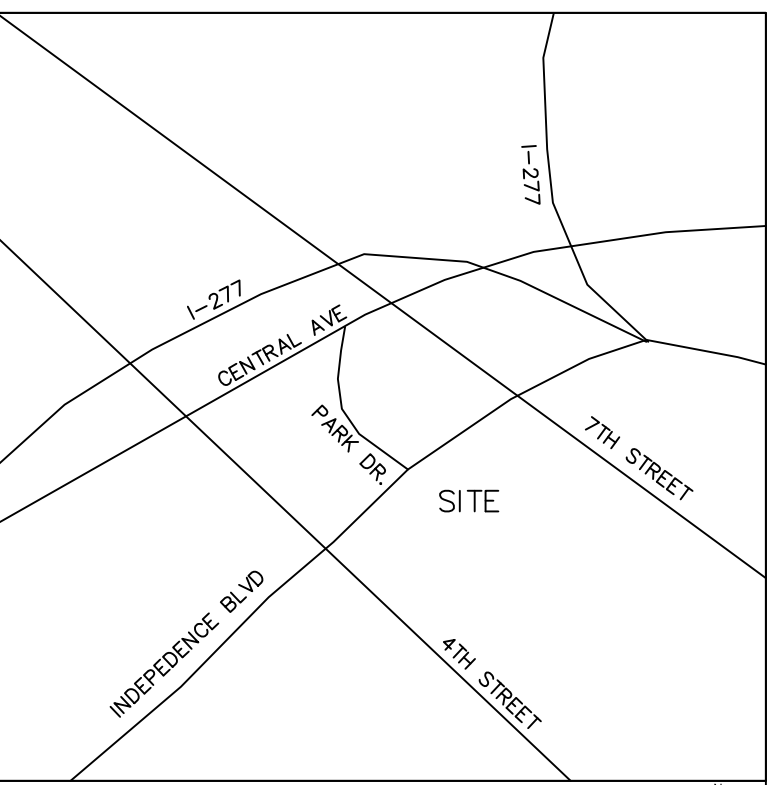


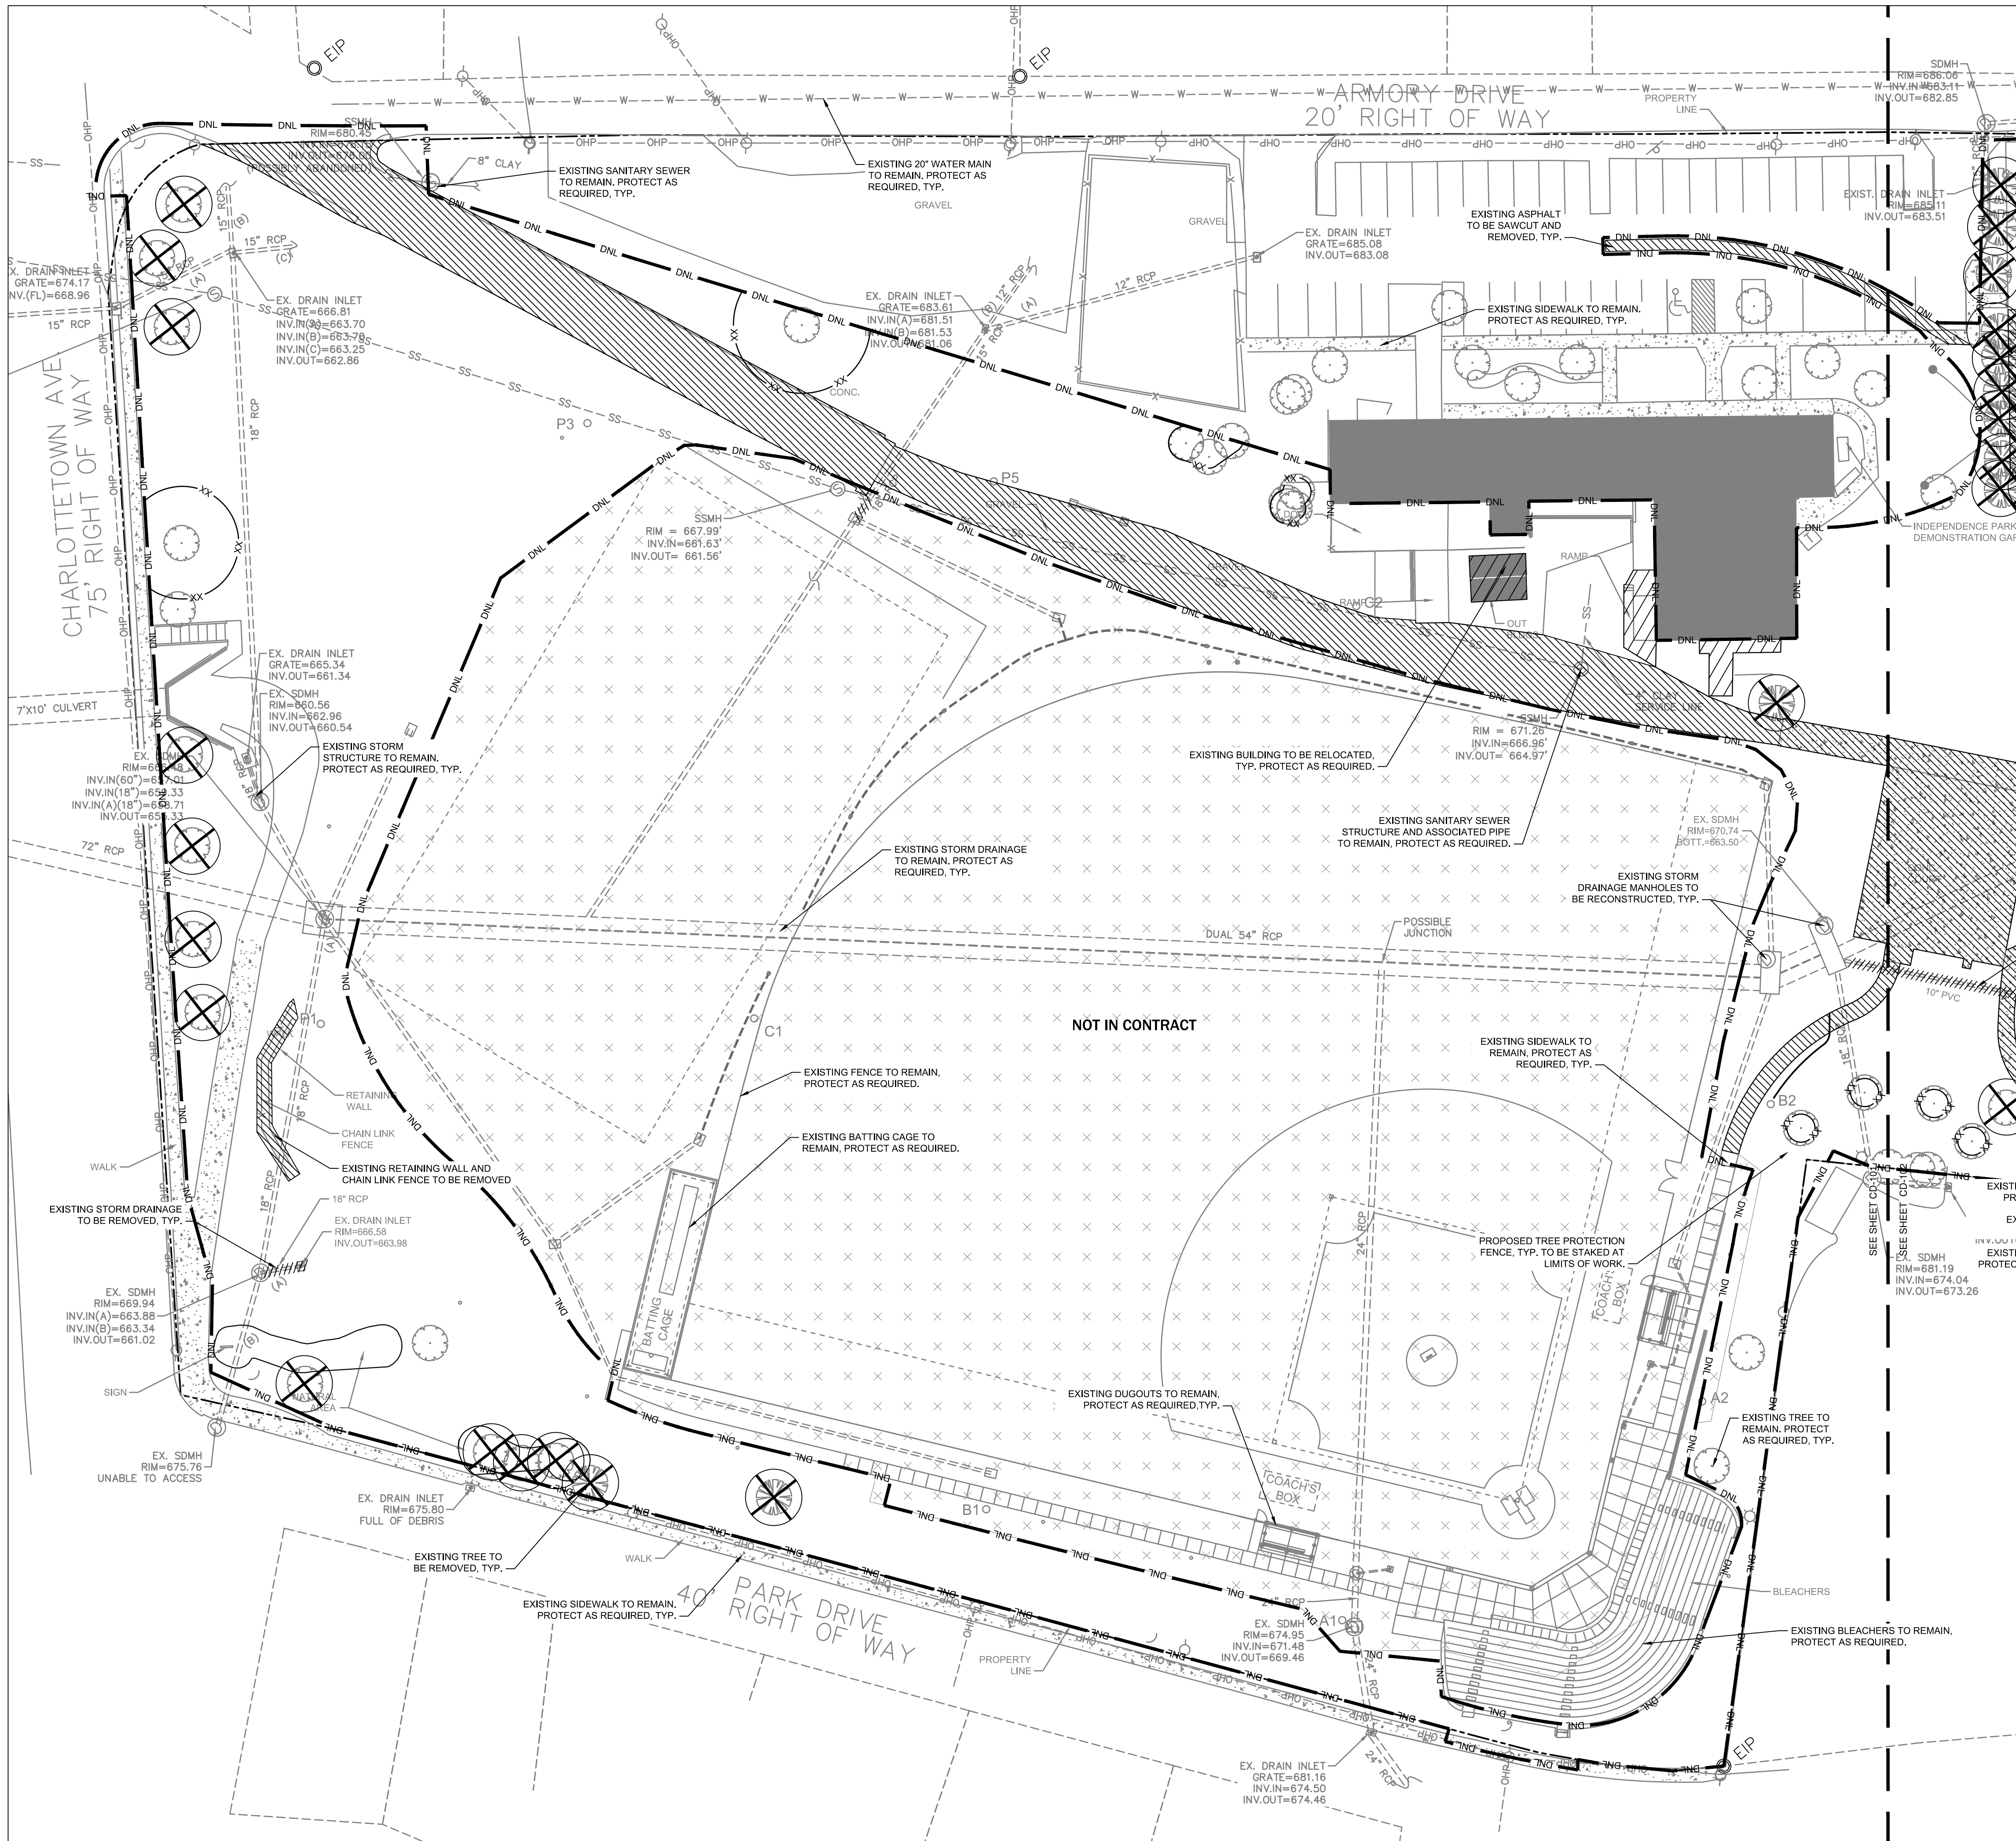

VICINITY MAP N.T.S.

SURVEY DISCLAIMER
TOPOGRAPHIC SURVEY DATED DECEMBER 24, 2019 PROVIDED BY STEWART, INC. 101 NORTH TRYON STREET, STE 1400, CHARLOTTE, NC 28202, 704-334-7825.

SYMBOL	DETAIL
	AREA TO BE DEMOLISHED
	TREE TO BE REMOVED
	POWER POLE TO BE REMOVED
	PROPOSED TREE PROTECTION FENCING
	UTILITY TO BE REMOVED

REFER TO G-100 FOR DEMOLITION PLAN NOTES.



- CONTRACTOR IS RESPONSIBLE FOR PLACEMENT OF ALL BARRICADES, SIGNAGE, FLAGGERS, SHORING, ETC., TO ENSURE THE SAFETY OF WORKERS AND THE PUBLIC.
- ALL PAVEMENT CUTS SHALL BE REPLACED ACCORDING TO NORTH CAROLINA DEPARTMENT OF TRANSPORTATION AND CHARLOTTE WATER.

Agency Landscape + Planning



Bloc Design
2923 S. Tryon Street, Suite 320
Charlotte, NC 28203
phone: 704-940-2883
www.bloc-nc.com

landscape architecture | planning | civil engineering

Owner
Mecklenburg County Park & Recreation
5841 Brookshire Blvd
Charlotte, NC 28216
TEL. 704.575.4947

1	75% CONSTRUCTION DOCUMENTS	04.23.2020
No.	Description	Date

DWG ISSUE & REVISION HISTORY

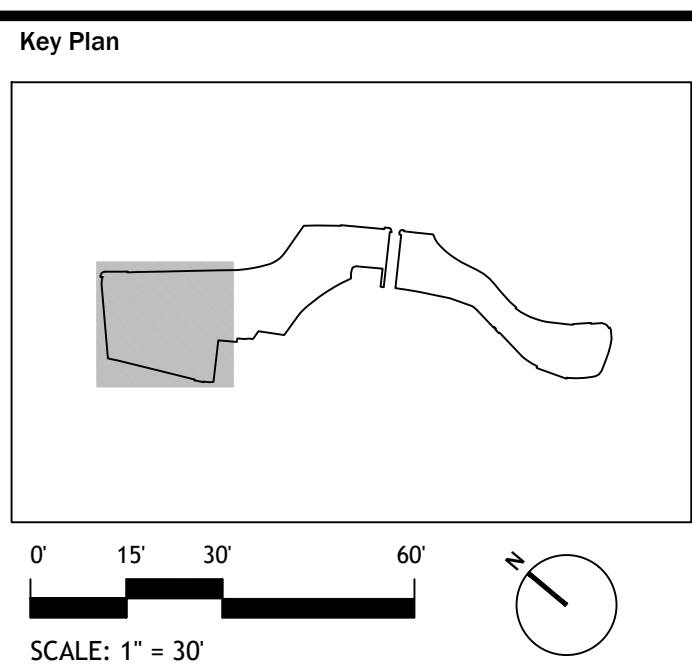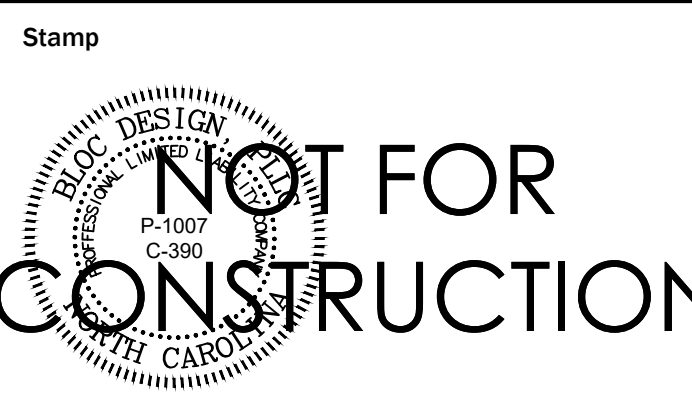



Project Title:
Independence Park Renovation

Charlotte, NC

Drawing Title: DEMOLITION PLAN

Project No: AG 1843 1" = 30'
Drawn By: LWH
Checked By: WLL/RAC
Approved By: -
Date: 04.23.2020

Drawing No: **CD-101**

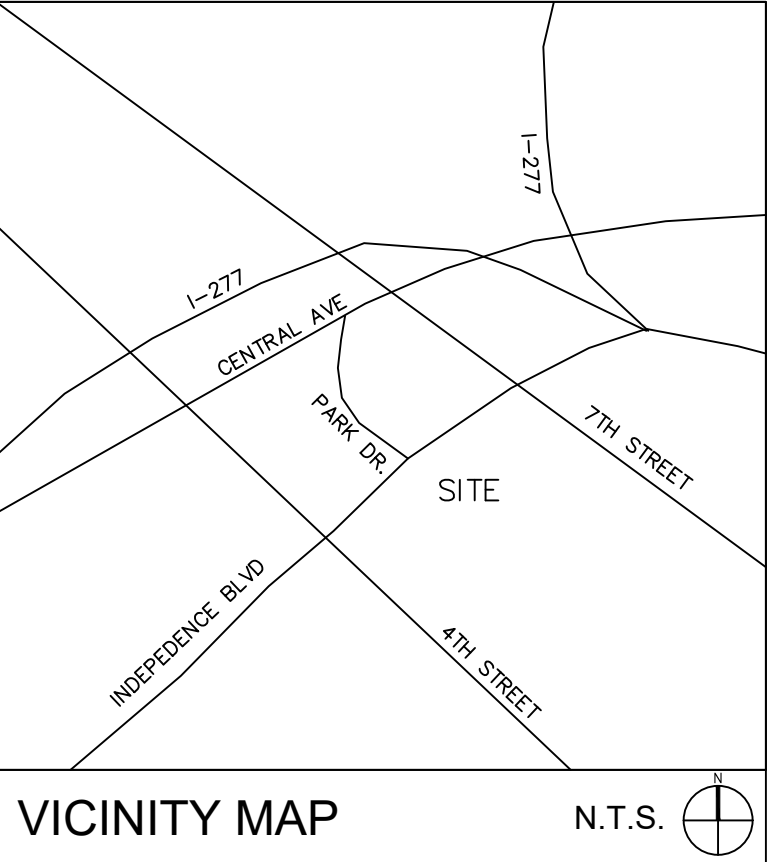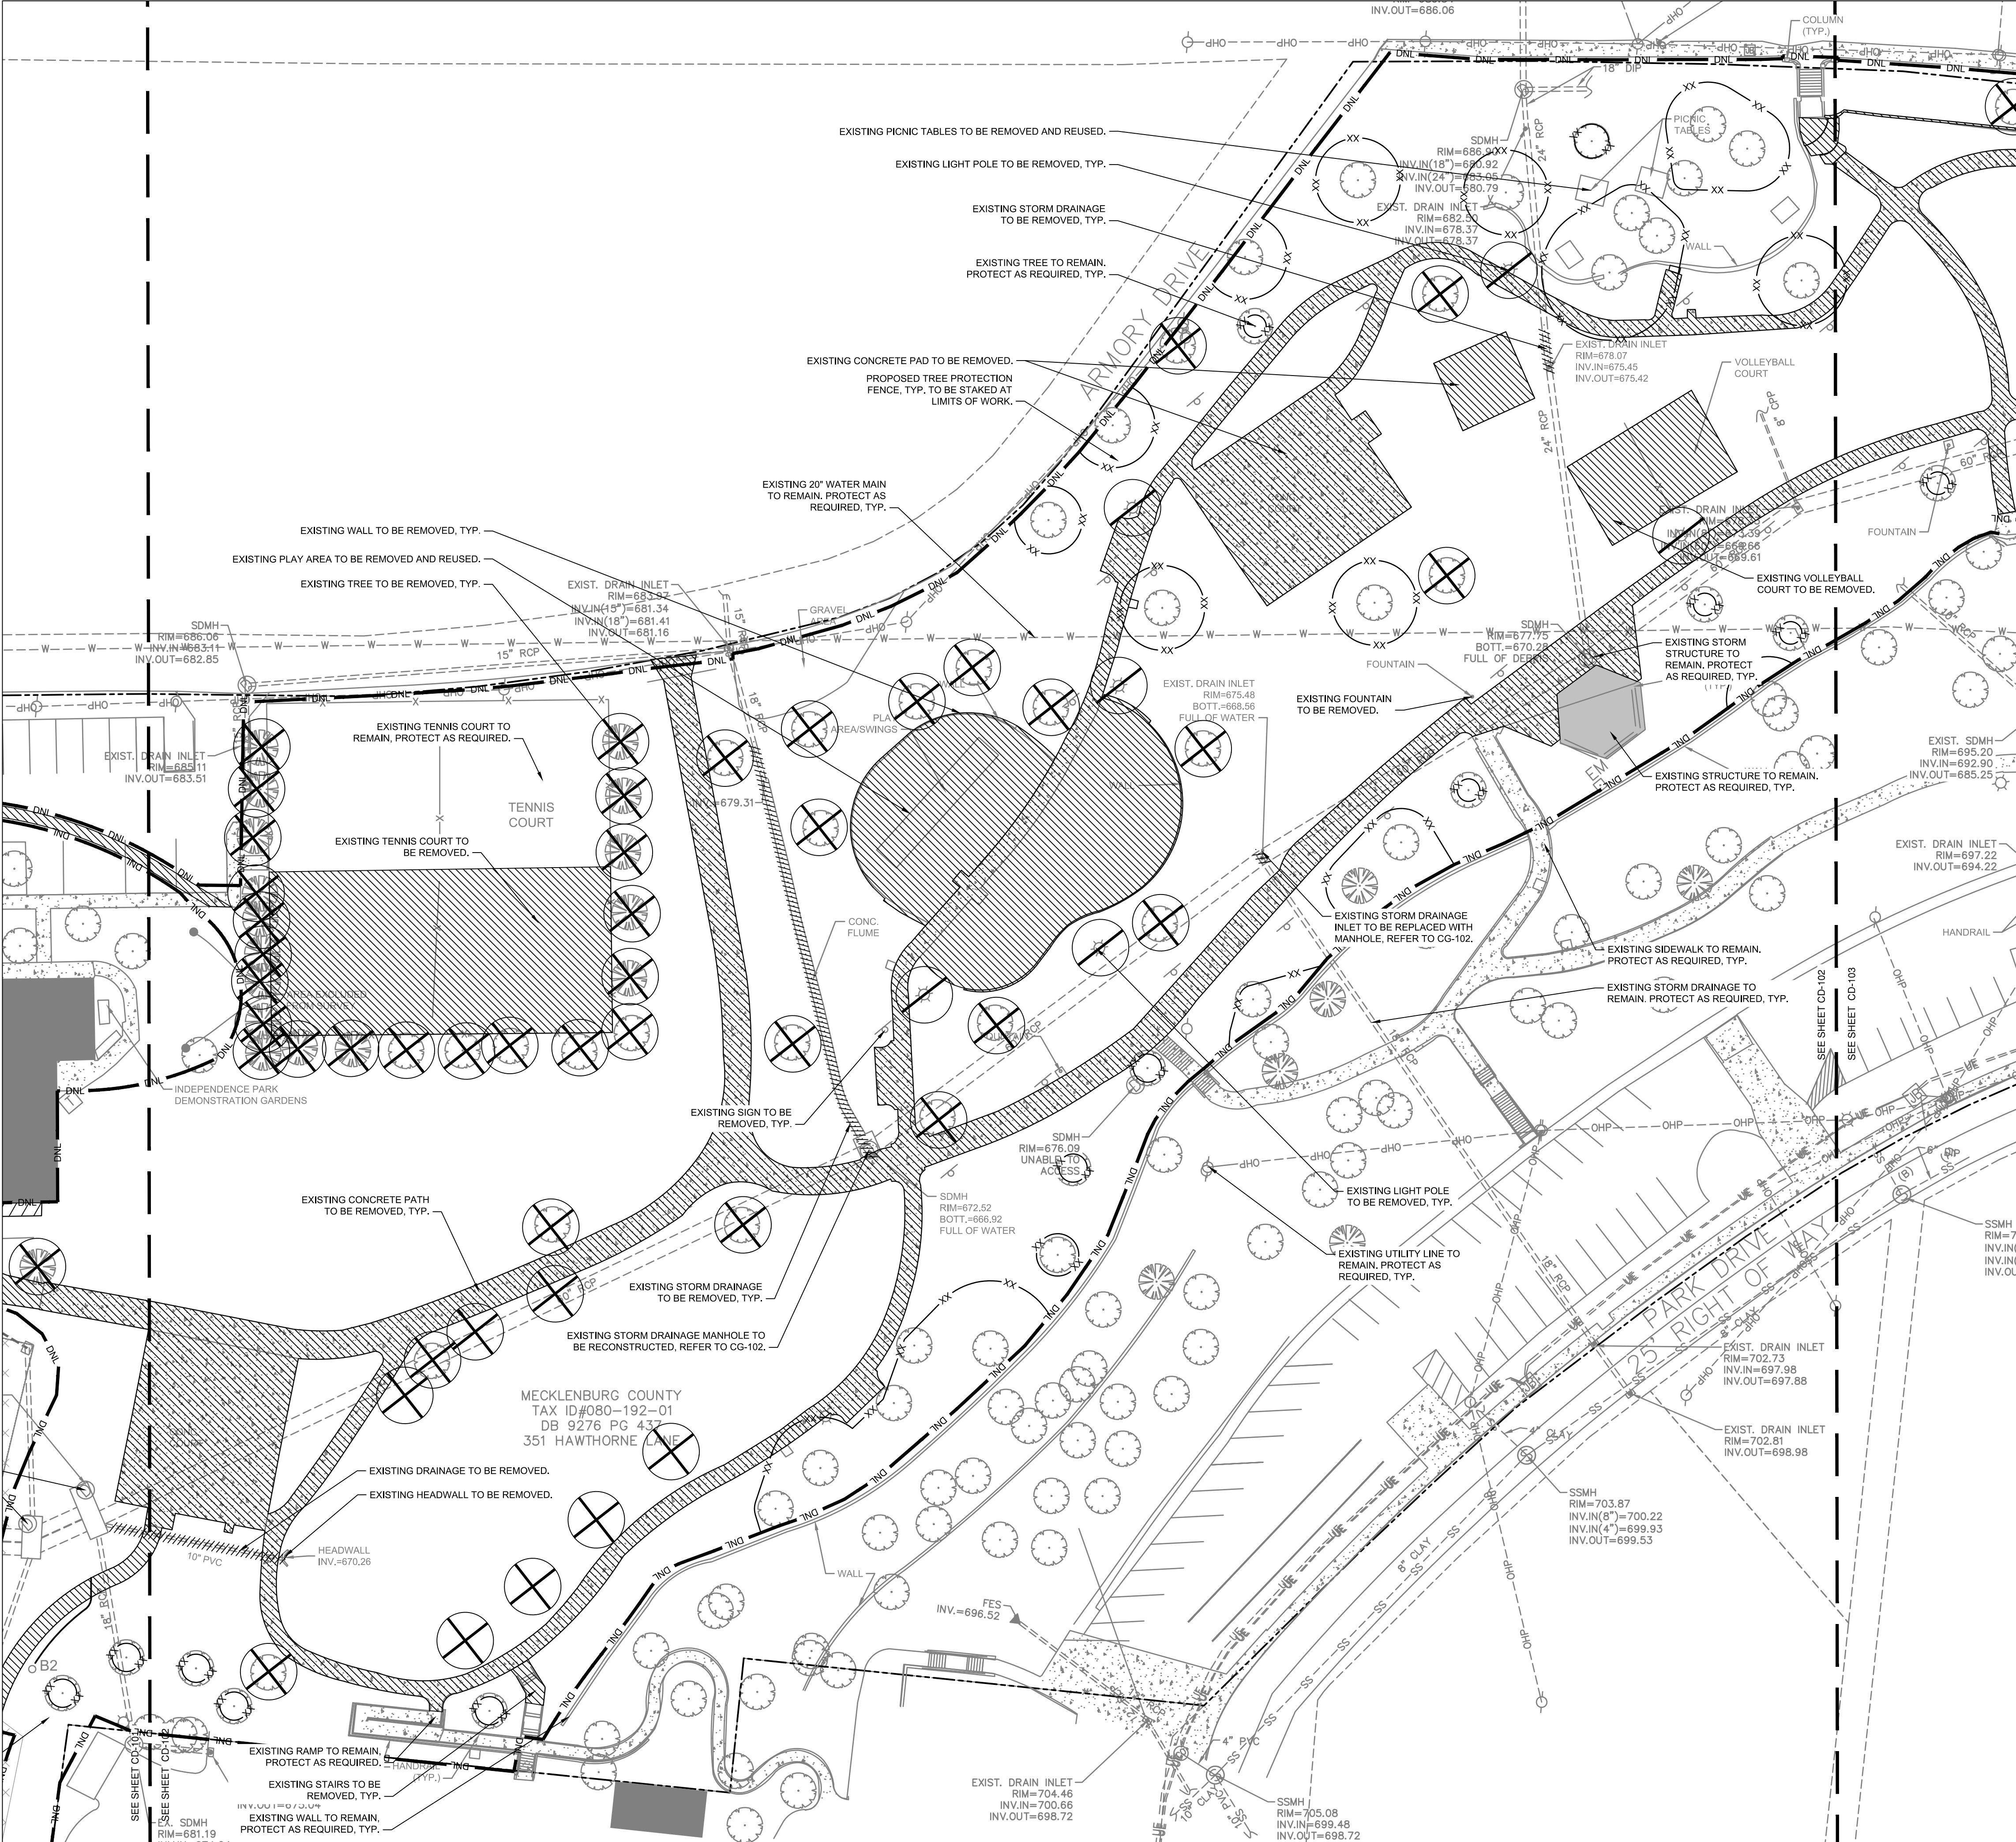

VICINITY MAP N.T.S.

SURVEY DISCLAIMER
TOPOGRAPHIC SURVEY DATED DECEMBER 24, 2019 PROVIDED BY STEWART, INC. 101 NORTH TRYON STREET, STE 1400, CHARLOTTE, NC 28202, 704-334-7255.

REFER TO CD-101 FOR DEMOLITION PLAN SHEET LEGEND.

REFER TO G-100 FOR DEMOLITION PLAN NOTES.

Agency Landscape + Planning



Bloc Design
2923 S. Tryon Street, Suite 320
Charlotte, NC 28203
phone: 704-940-2883
www.bloc-nc.com

landscape architecture | planning | civil engineering

Owner
Mecklenburg County Park & Recreation
5841 Brookshire Blvd
Charlotte, NC 28216
TEL. 704.575.4947

1	75% CONSTRUCTION DOCUMENTS	04.23.2020
No.	Description	Date

DWG ISSUE & REVISION HISTORY

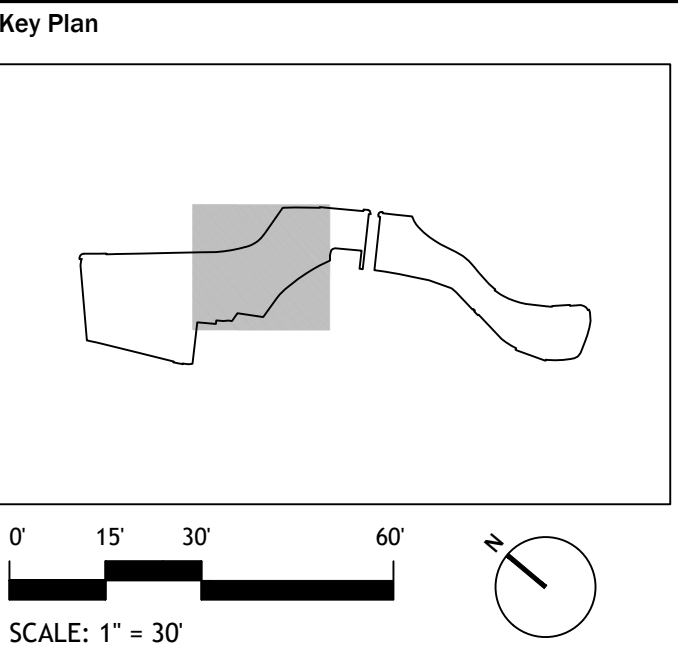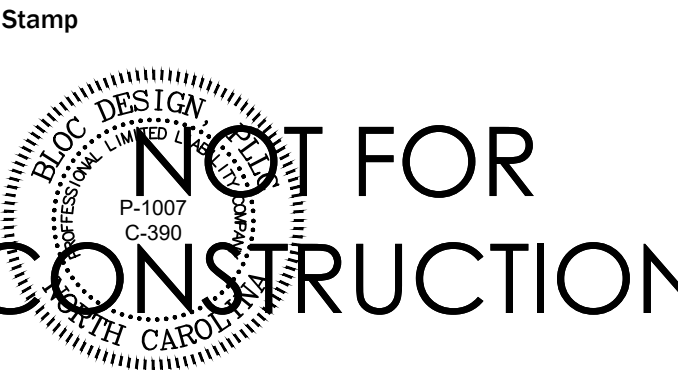

Project Title:
Independence Park Renovation

Charlotte, NC

Drawing Title:
DEMOLITION PLAN



Project No: AG 1843 1" = 30'
Drawn By: LWH
Checked By: WLL/RAC
Approved By: --
Date: 04.23.2020

Drawing No:
CD-102

North Carolina 811
www.nc811.org

1. CONTRACTOR IS RESPONSIBLE FOR PLACEMENT OF ALL BARRICADES, SIGNAGE, FLAGGERS, SHORING, ETC., TO ENSURE THE SAFETY OF WORKERS AND THE PUBLIC.

2. ALL PAVEMENT CUTS SHALL BE REPLACED ACCORDING TO NORTH CAROLINA DEPARTMENT OF TRANSPORTATION AND CHARLOTTE WATER.

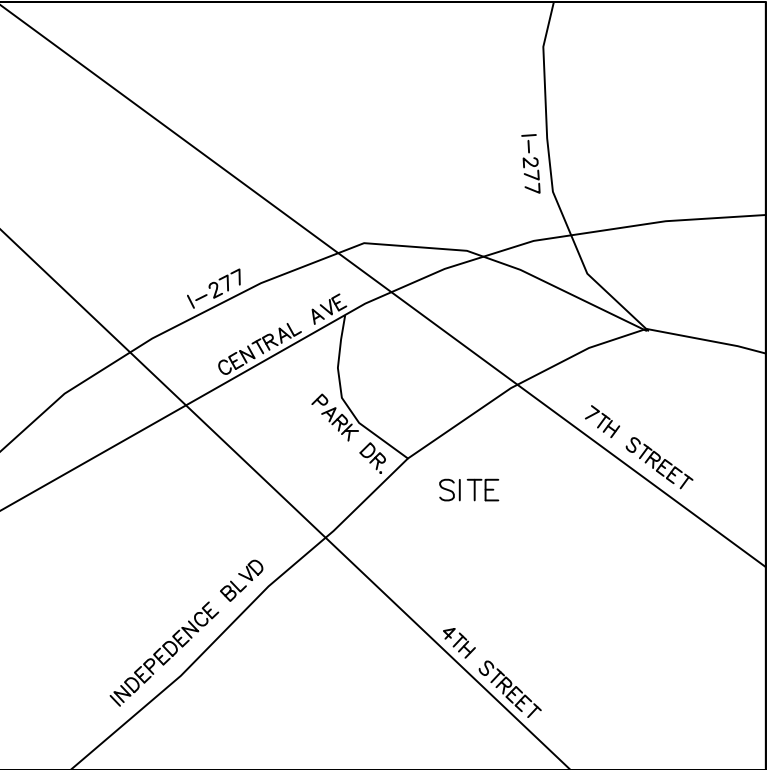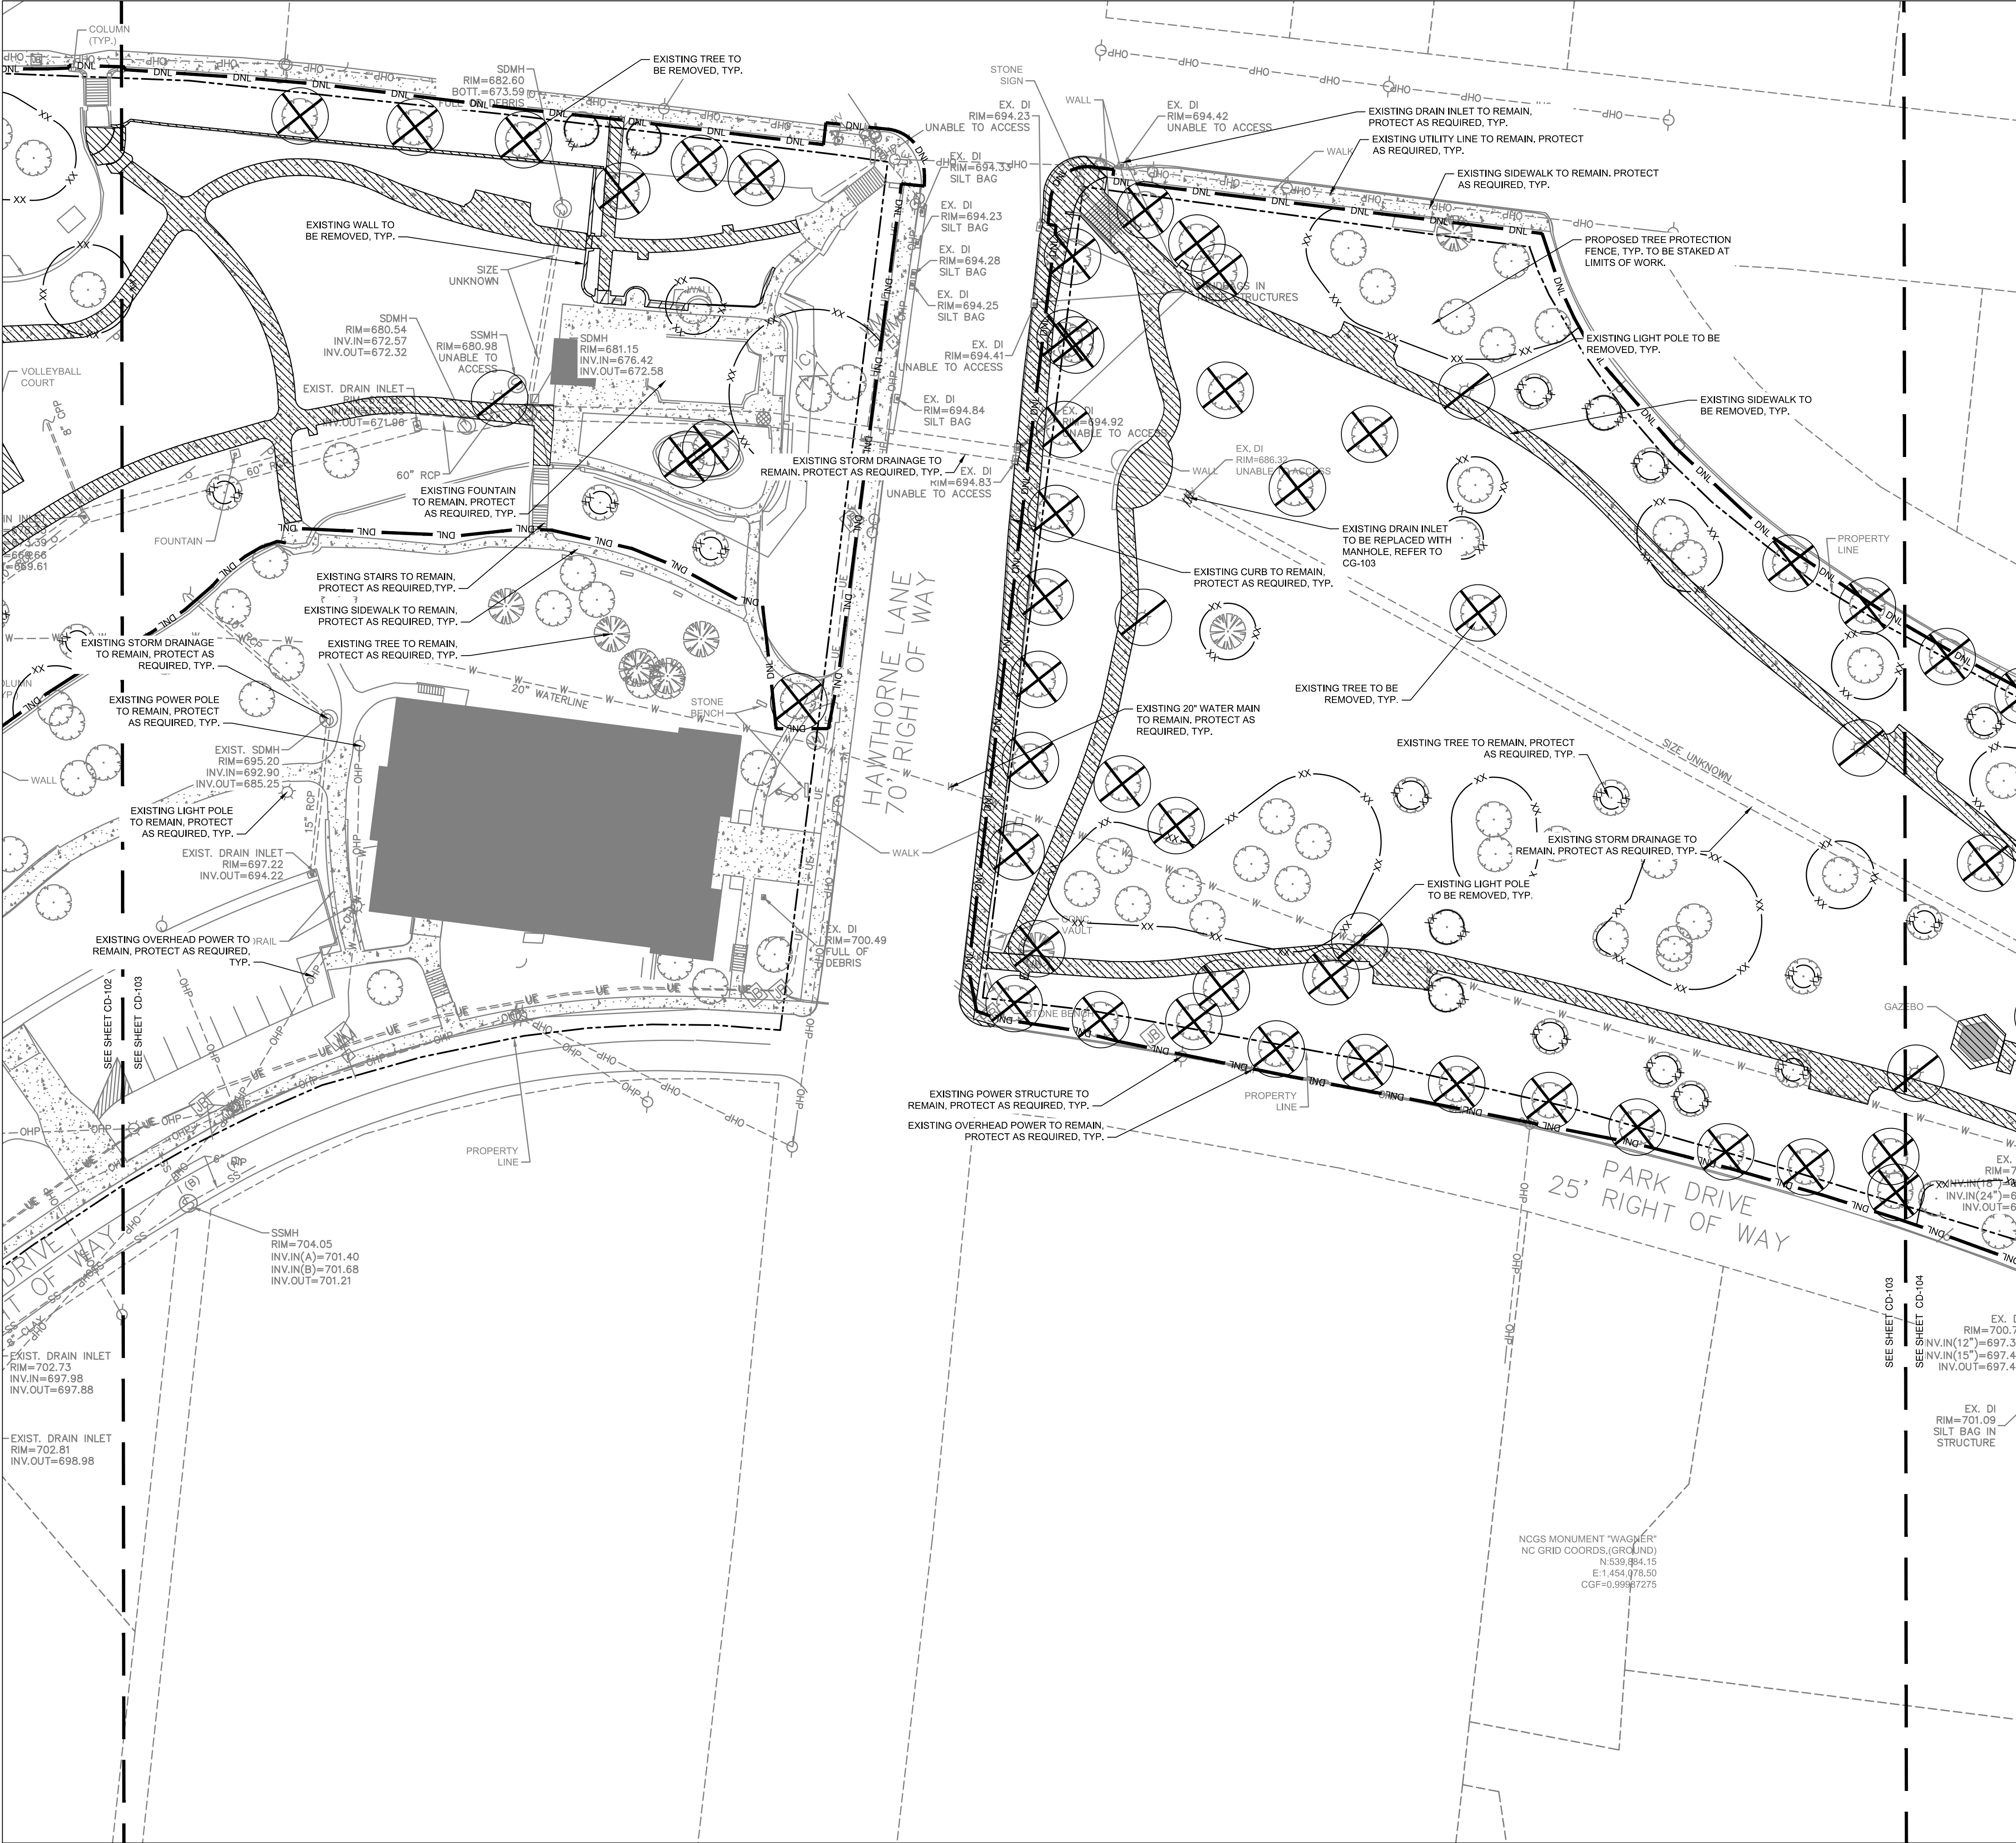

VICINITY MAP N.T.S.

SURVEY DISCLAIMER
TOPOGRAPHIC SURVEY DATED DECEMBER 24, 2019 PROVIDED BY STEWART, INC. 101 NORTH TRYON STREET, STE 1400, CHARLOTTE, NC 28202, 704-334-7825.

REFER TO CD-101 FOR DEMOLITION PLAN SHEET LEGEND.

REFER TO G-100 FOR DEMOLITION PLAN NOTES.



- CONTRACTOR IS RESPONSIBLE FOR PLACEMENT OF ALL BARRICADES, SIGNAGE, FLAGGERS, SHORING, ETC., TO ENSURE THE SAFETY OF WORKERS AND THE PUBLIC.
- ALL PAVEMENT CUTS SHALL BE REPLACED ACCORDING TO NORTH CAROLINA DEPARTMENT OF TRANSPORTATION AND CHARLOTTE WATER.

Agency Landscape + Planning

Bloc Design

2923 S. Tryon Street, Suite 320
Charlotte, NC 28203
phone: 704-940-2883
www.bloc-nc.com

landscape architecture | planning | civil engineering

Owner

Mecklenburg County Park & Recreation


5841 Brookshire Blvd
Charlotte, NC 28216
TEL. 704.575.4947

1	75% CONSTRUCTION DOCUMENTS	04.23.2020
No.	Description	Date



No.	Description	Date
DWG ISSUE & REVISION HISTORY		

DWG ISSUE & REVISION HISTORY

Stamp

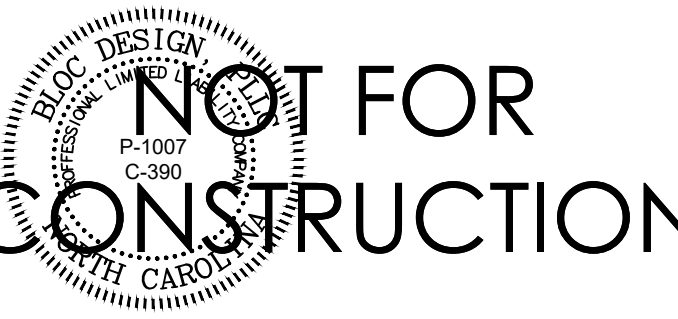

Key Plan

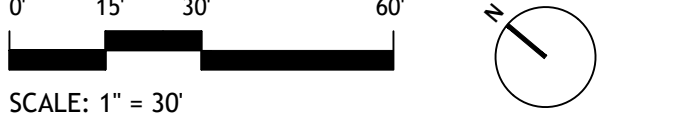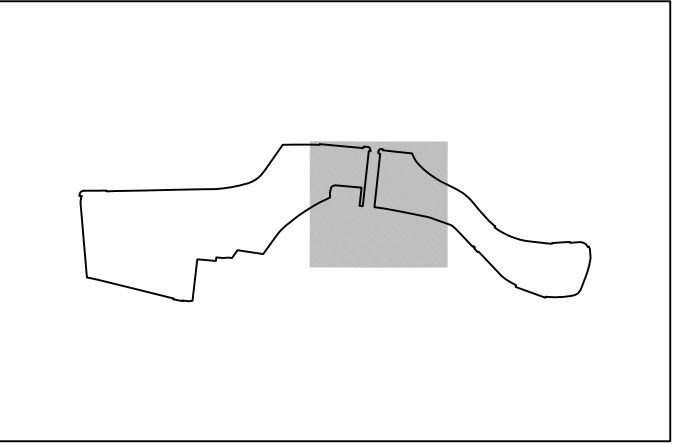

Project Title:

Independence Park Renovation

Charlotte, NC

Drawing Title:

DEMOLITION PLAN

Project No: AG 1843

Drawn By: LWH


Checked By: WLL/RAC

Approved By: --

Date: 04.23.2020

Drawing No:

CD-103

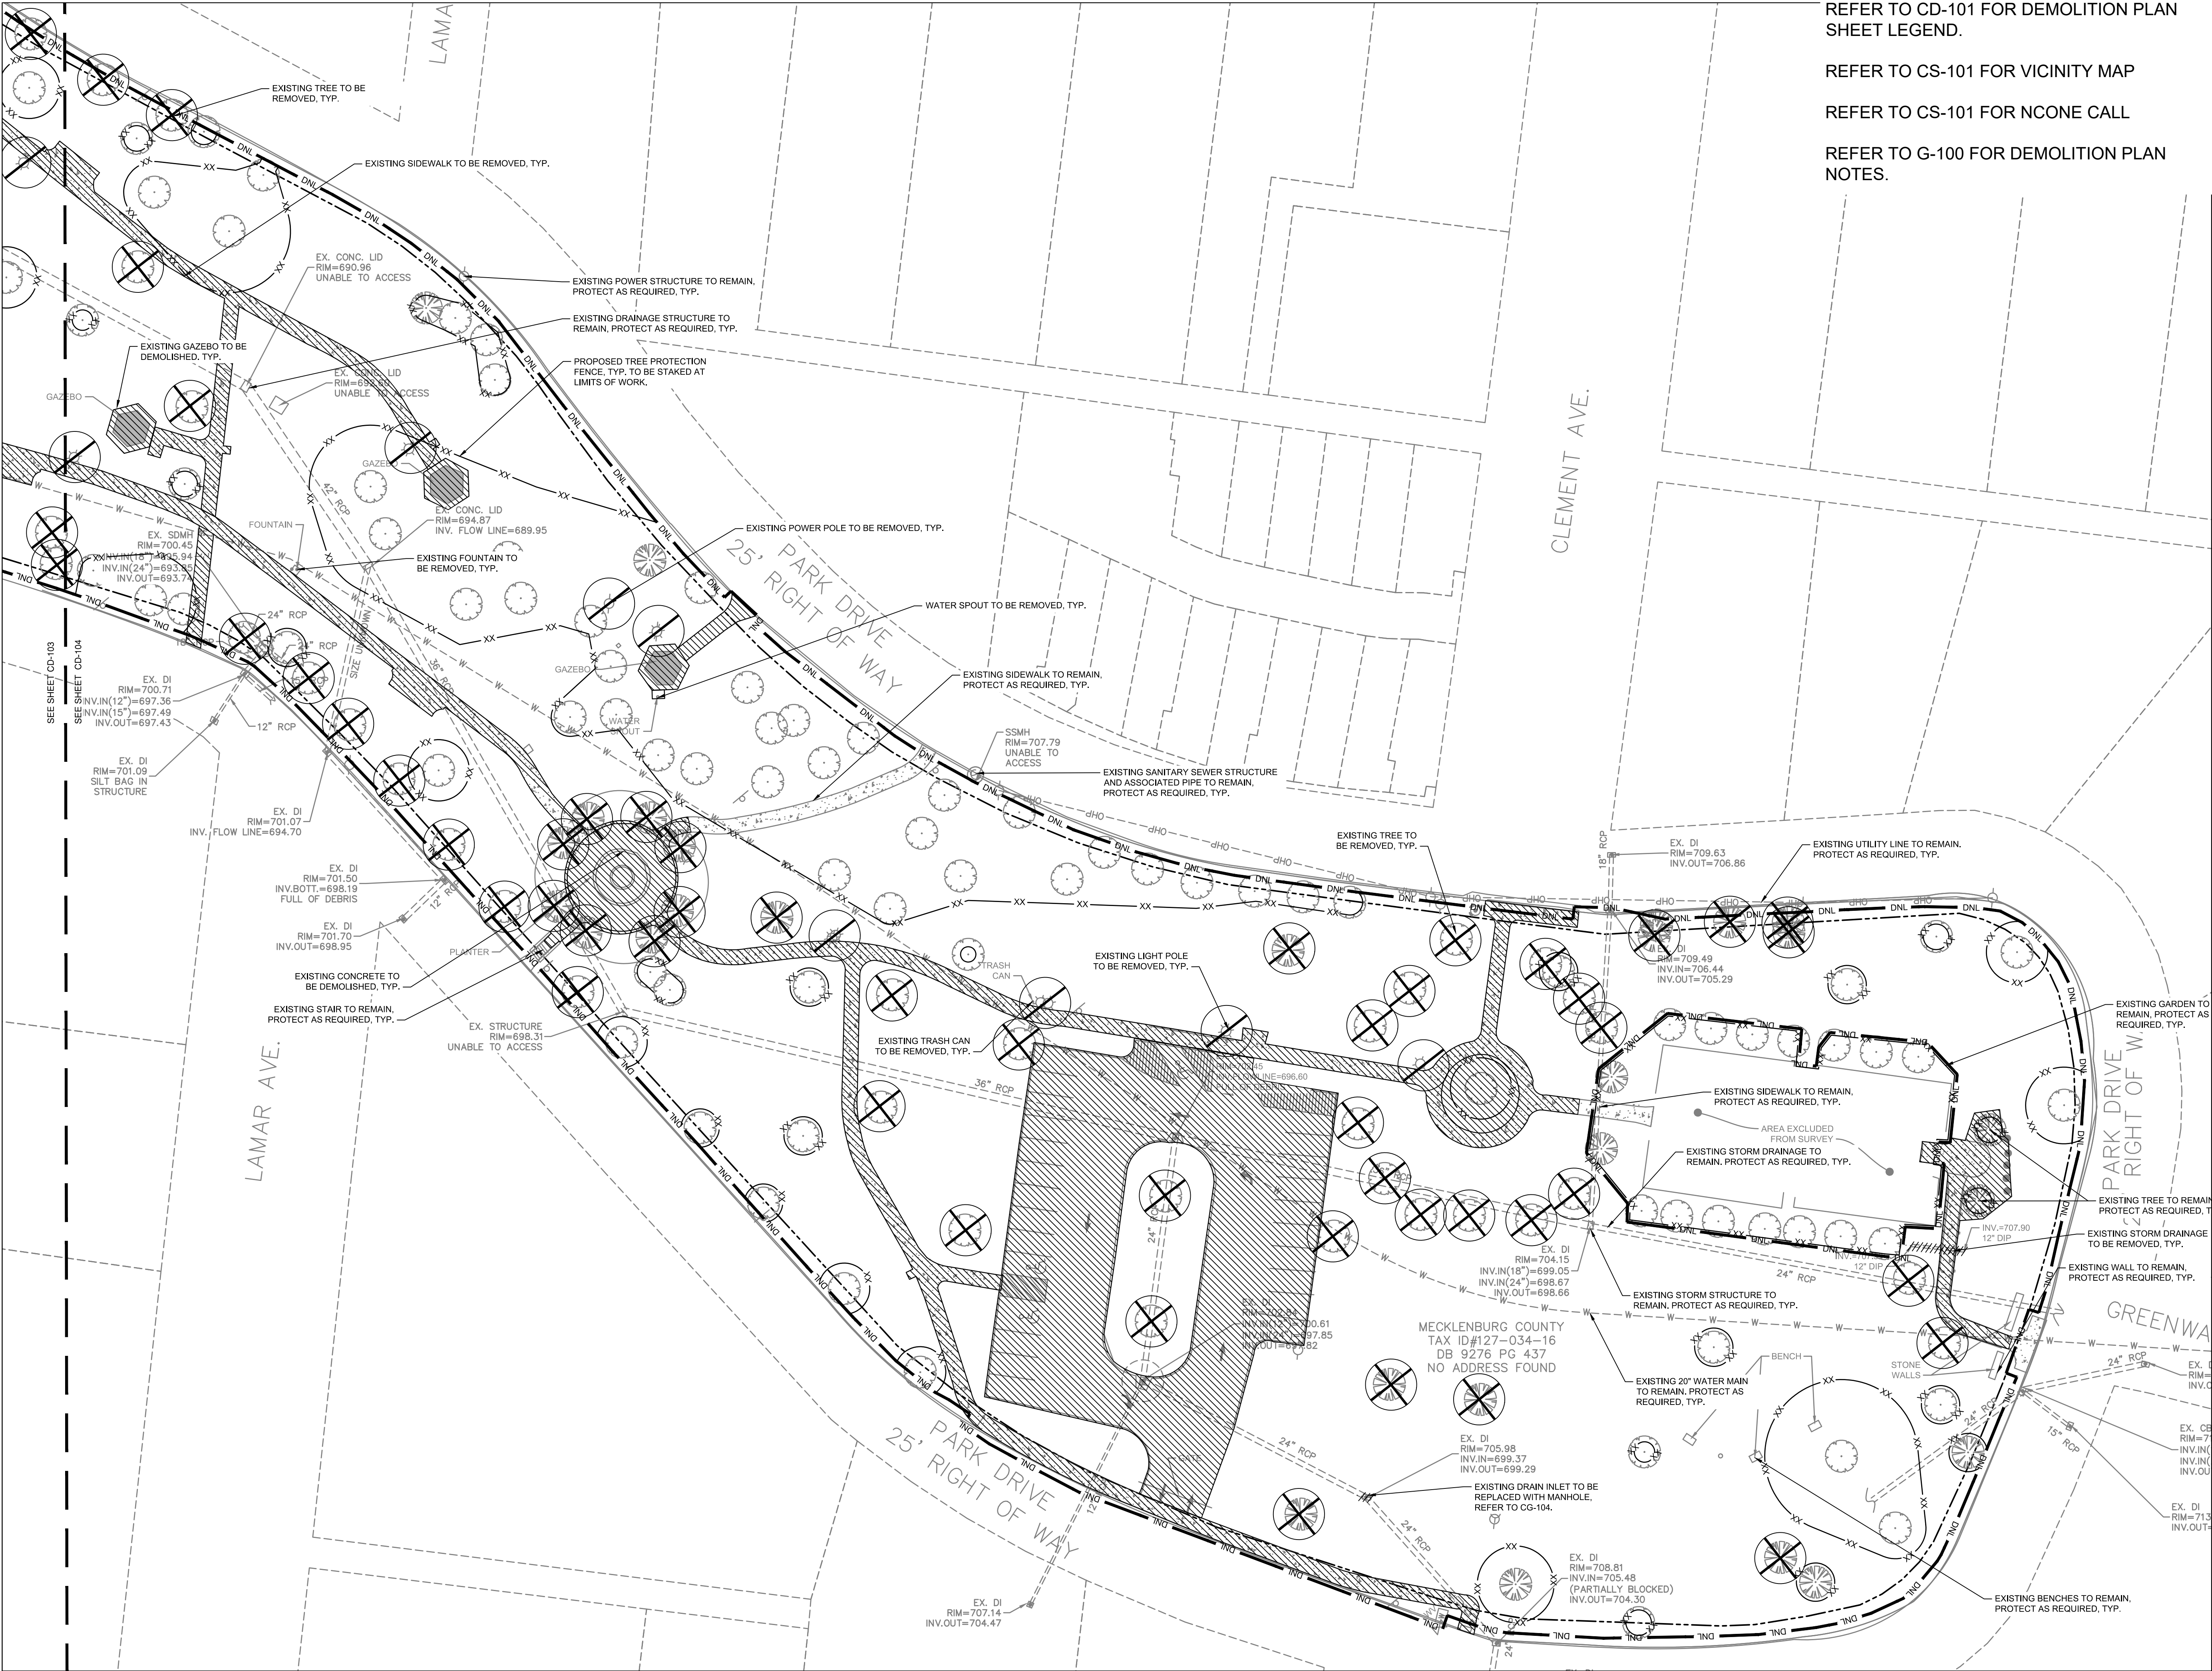

REFER TO CD-101 FOR DEMOLITION PLAN SHEET LEGEND.

REFER TO CS-101 FOR VICINITY MAP

REFER TO CS-101 FOR NCONE CALL

REFER TO G-100 FOR DEMOLITION PLAN NOTES.

Agency
Landscape + Planning

Bloc Design
2923 S. Tryon Street, Suite 320
Charlotte, NC 28203
phone: 704-940-2883
www.bloc-nc.com

landscape architecture | planning | civil engineering

Owner
**Mecklenburg County
Park & Recreation**
5841 Brookshire Blvd
Charlotte, NC 28216
TEL. 704.575.4947

1	75% CONSTRUCTION DOCUMENTS	04.23.2020
No.	Description	Date
DWG ISSUE & REVISION HISTORY		

Stamp

NOT FOR CONSTRUCTION

Key Plan

0' 15' 30' 60'

SCALE: 1" = 30'

Project Title:

**Independence Park
Renovation**

Charlotte, NC

Drawing Title:

DEMOLITION PLAN

Project No: AG 1843 1" = 30'

Drawn By: LWH



Checked By: WLL/RAC

Approved By: --

Date: 04.23.2020

Drawing No:

CD-104

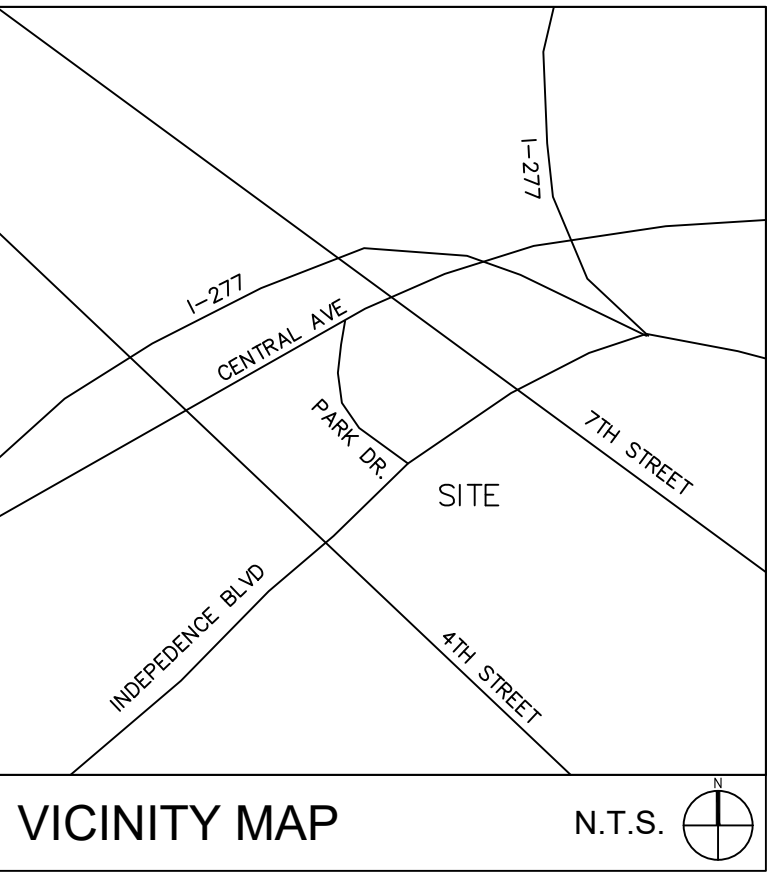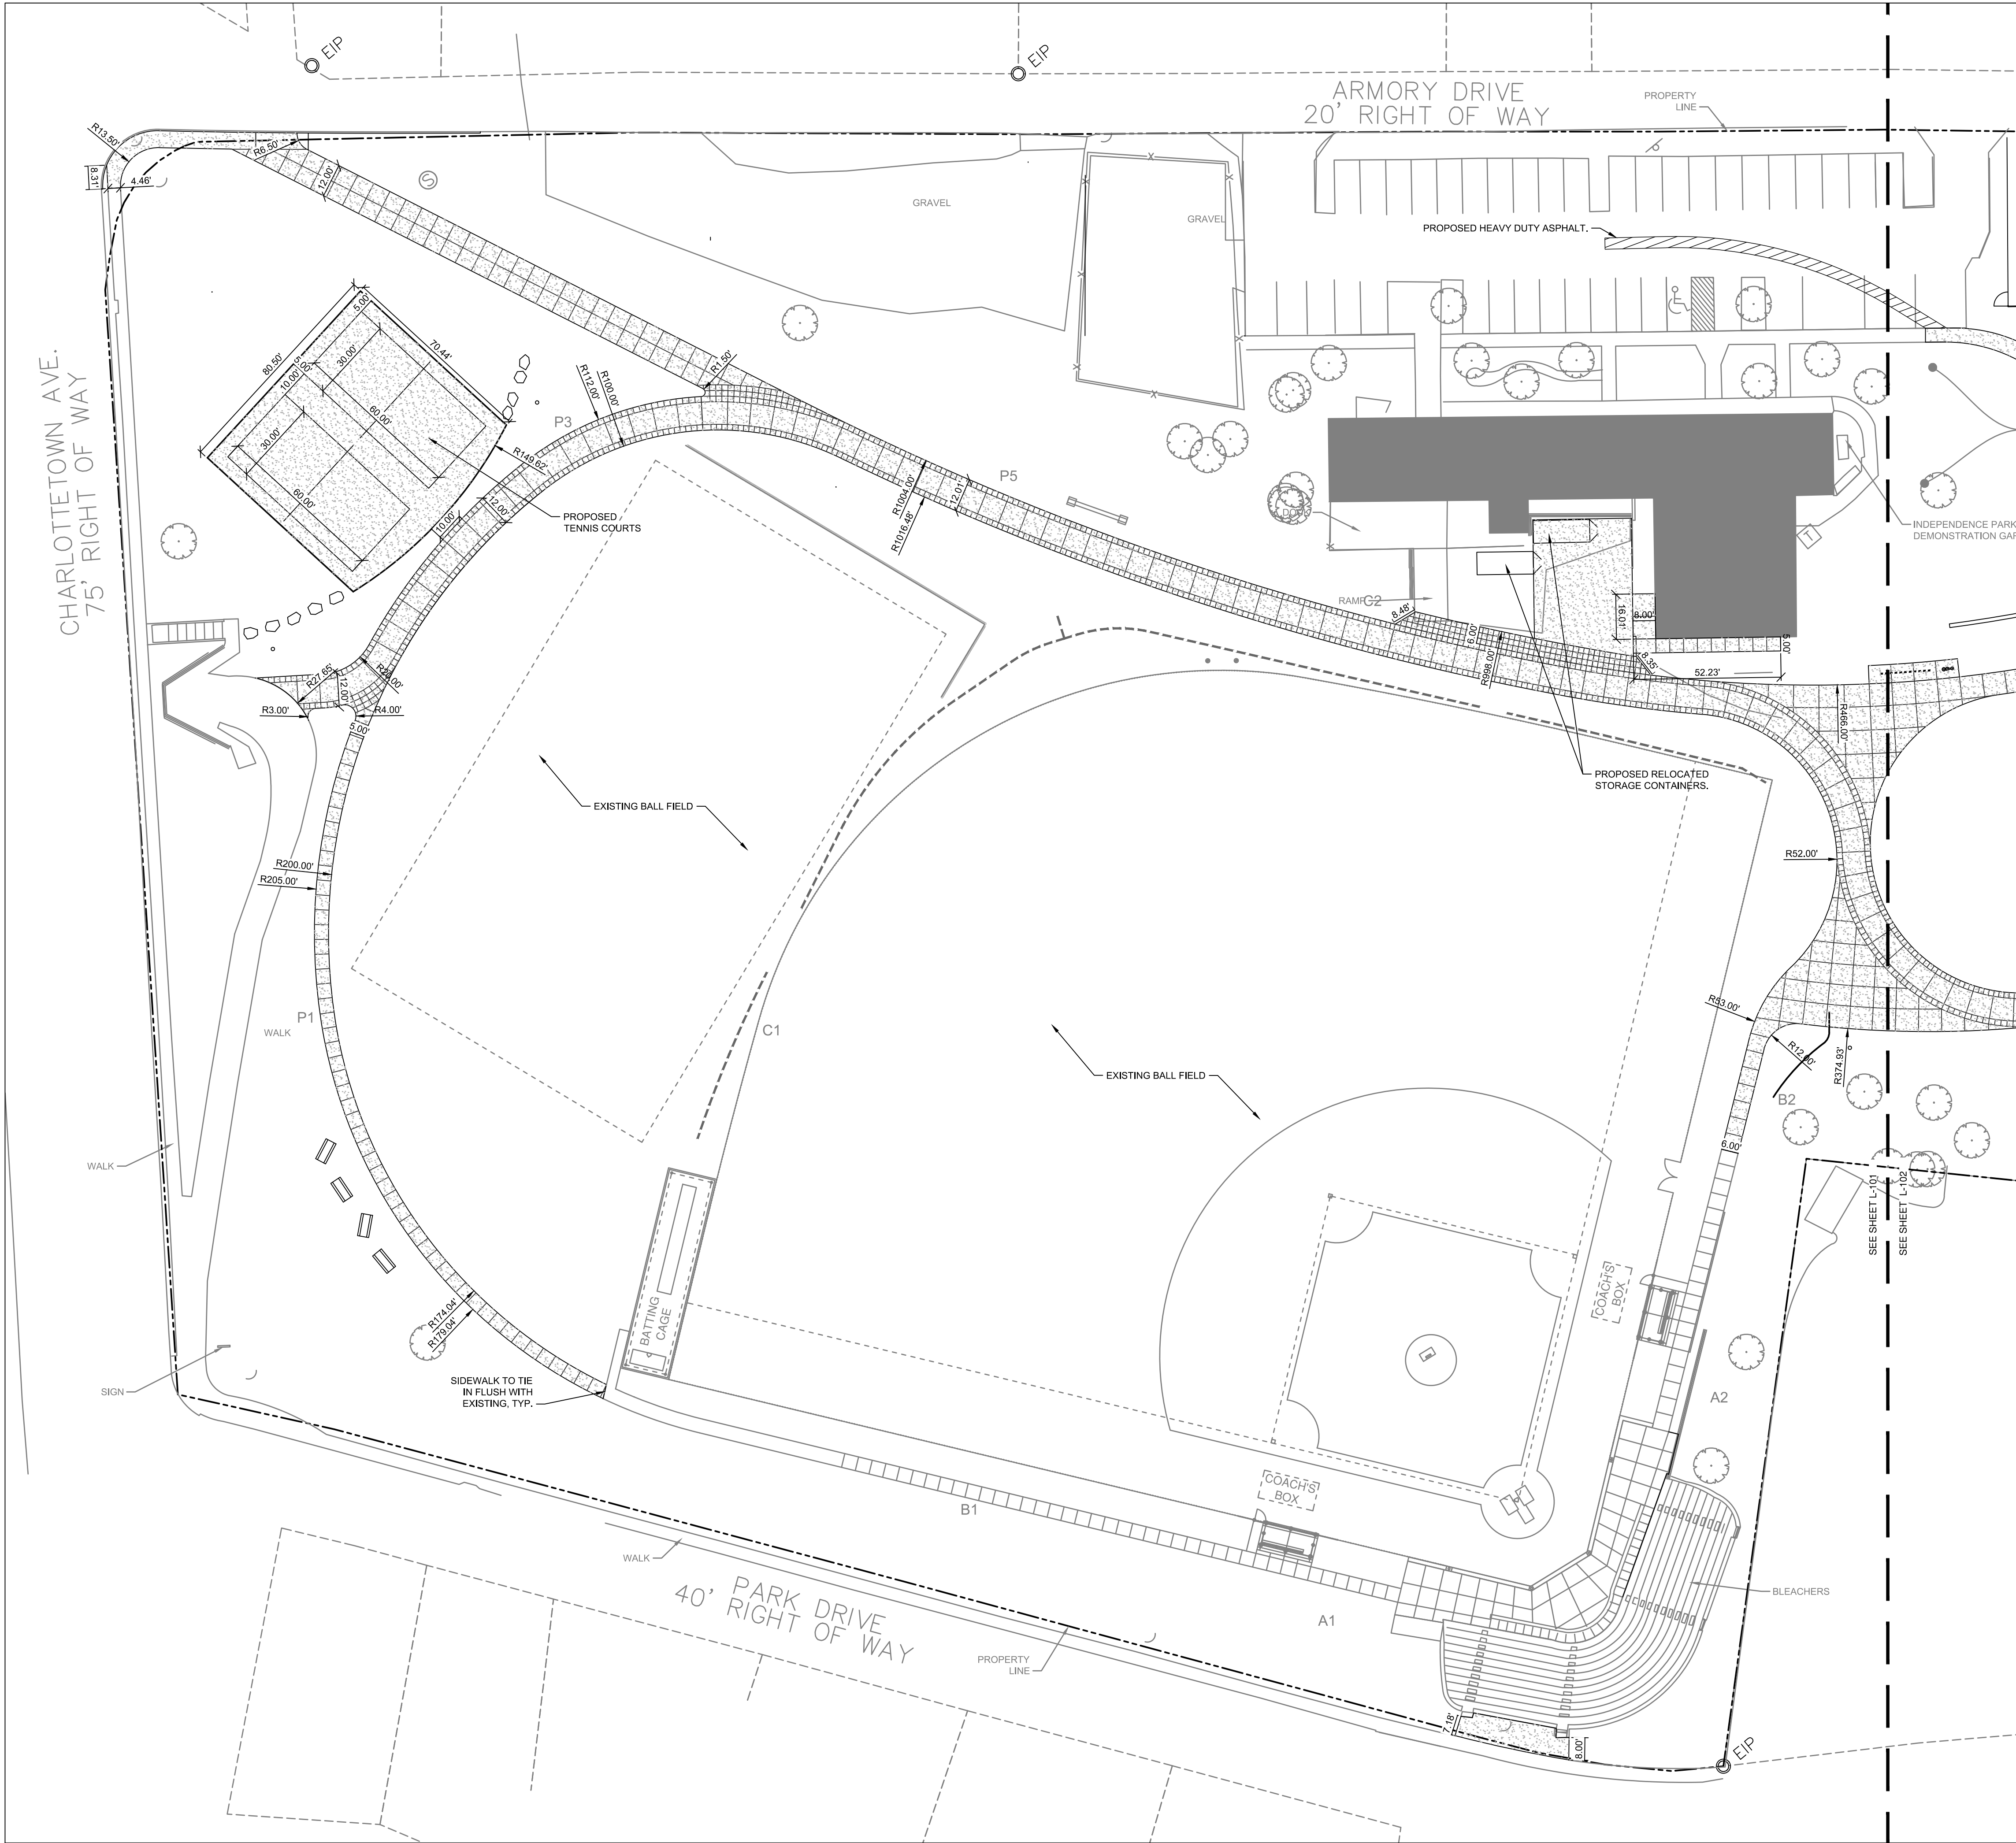

SURVEY DISCLAIMER
TOPOGRAPHIC SURVEY DATED DECEMBER 24, 2019 PROVIDED BY STEWART, INC. 101 NORTH TRYON STREET, STE 1400, CHARLOTTE, NC 28202, 704-334-7825.

LEGEND	
SYMBOL	DETAIL
	PROPOSED SIDEWALK
	PROPOSED LIGHT DUTY ASPHALT

REFER TO G-100 FOR LAYOUT PLAN NOTES.



- CONTRACTOR IS RESPONSIBLE FOR PLACEMENT OF ALL BARRICADES, SIGNAGE, FLAGGERS, SHORING, ETC., TO ENSURE THE SAFETY OF WORKERS AND THE PUBLIC.
- ALL PAVEMENT CUTS SHALL BE REPLACED ACCORDING TO NORTH CAROLINA DEPARTMENT OF TRANSPORTATION AND CHARLOTTE WATER.

Agency Landscape + Planning

Bloc Design
2923 S. Tryon Street, Suite 320
Charlotte, NC 28203
phone: 704-940-2883
www.bloc-nc.com
landscape architecture | planning | civil engineering


Owner
Mecklenburg County Park & Recreation
5841 Brookshire Blvd
Charlotte, NC 28216
TEL. 704.575.4947

1	75% CONSTRUCTION DOCUMENTS	04.23.2020
---	----------------------------	------------

No.	Description	Date
-----	-------------	------

DWG ISSUE & REVISION HISTORY

Stamp
NOT FOR CONSTRUCTION

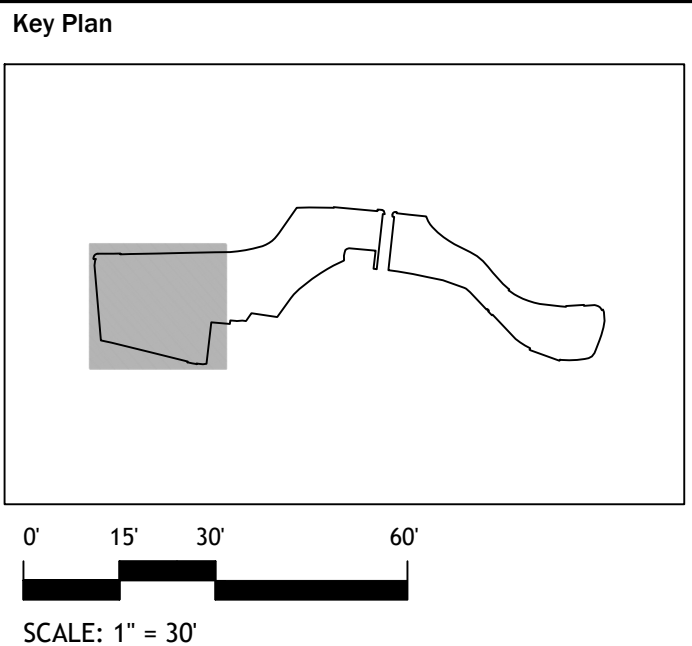



Project Title:
Independence Park Renovation

Charlotte, NC

Drawing Title:
LAYOUT PLAN

Project No: AG 1843
Drawn By: LWH
Checked By: WLL/RAC
Approved By: -
Date: 04.23.2020

Drawing No: **L-101**

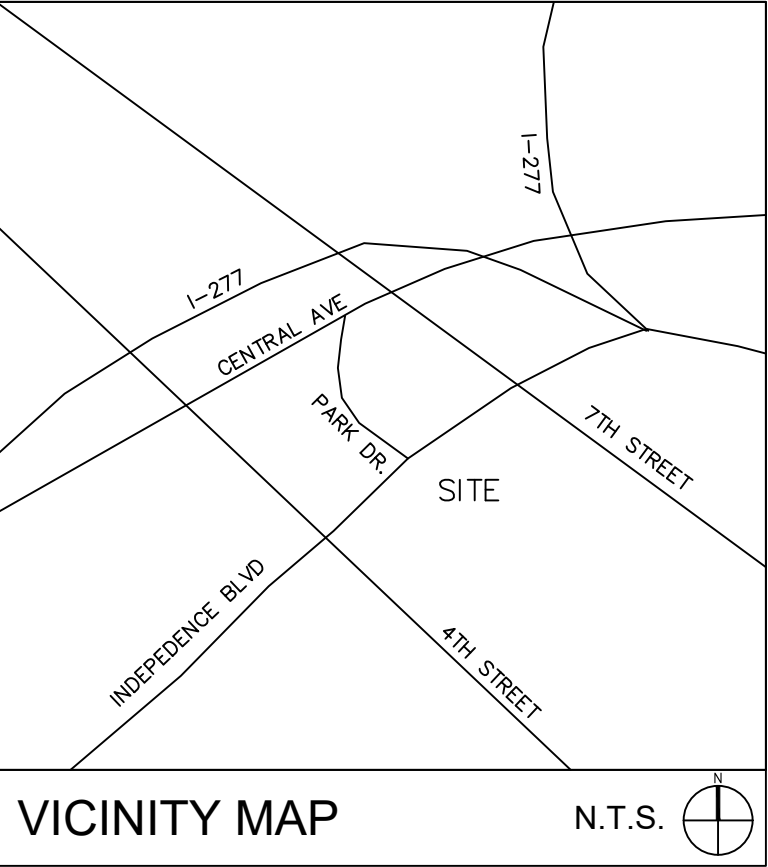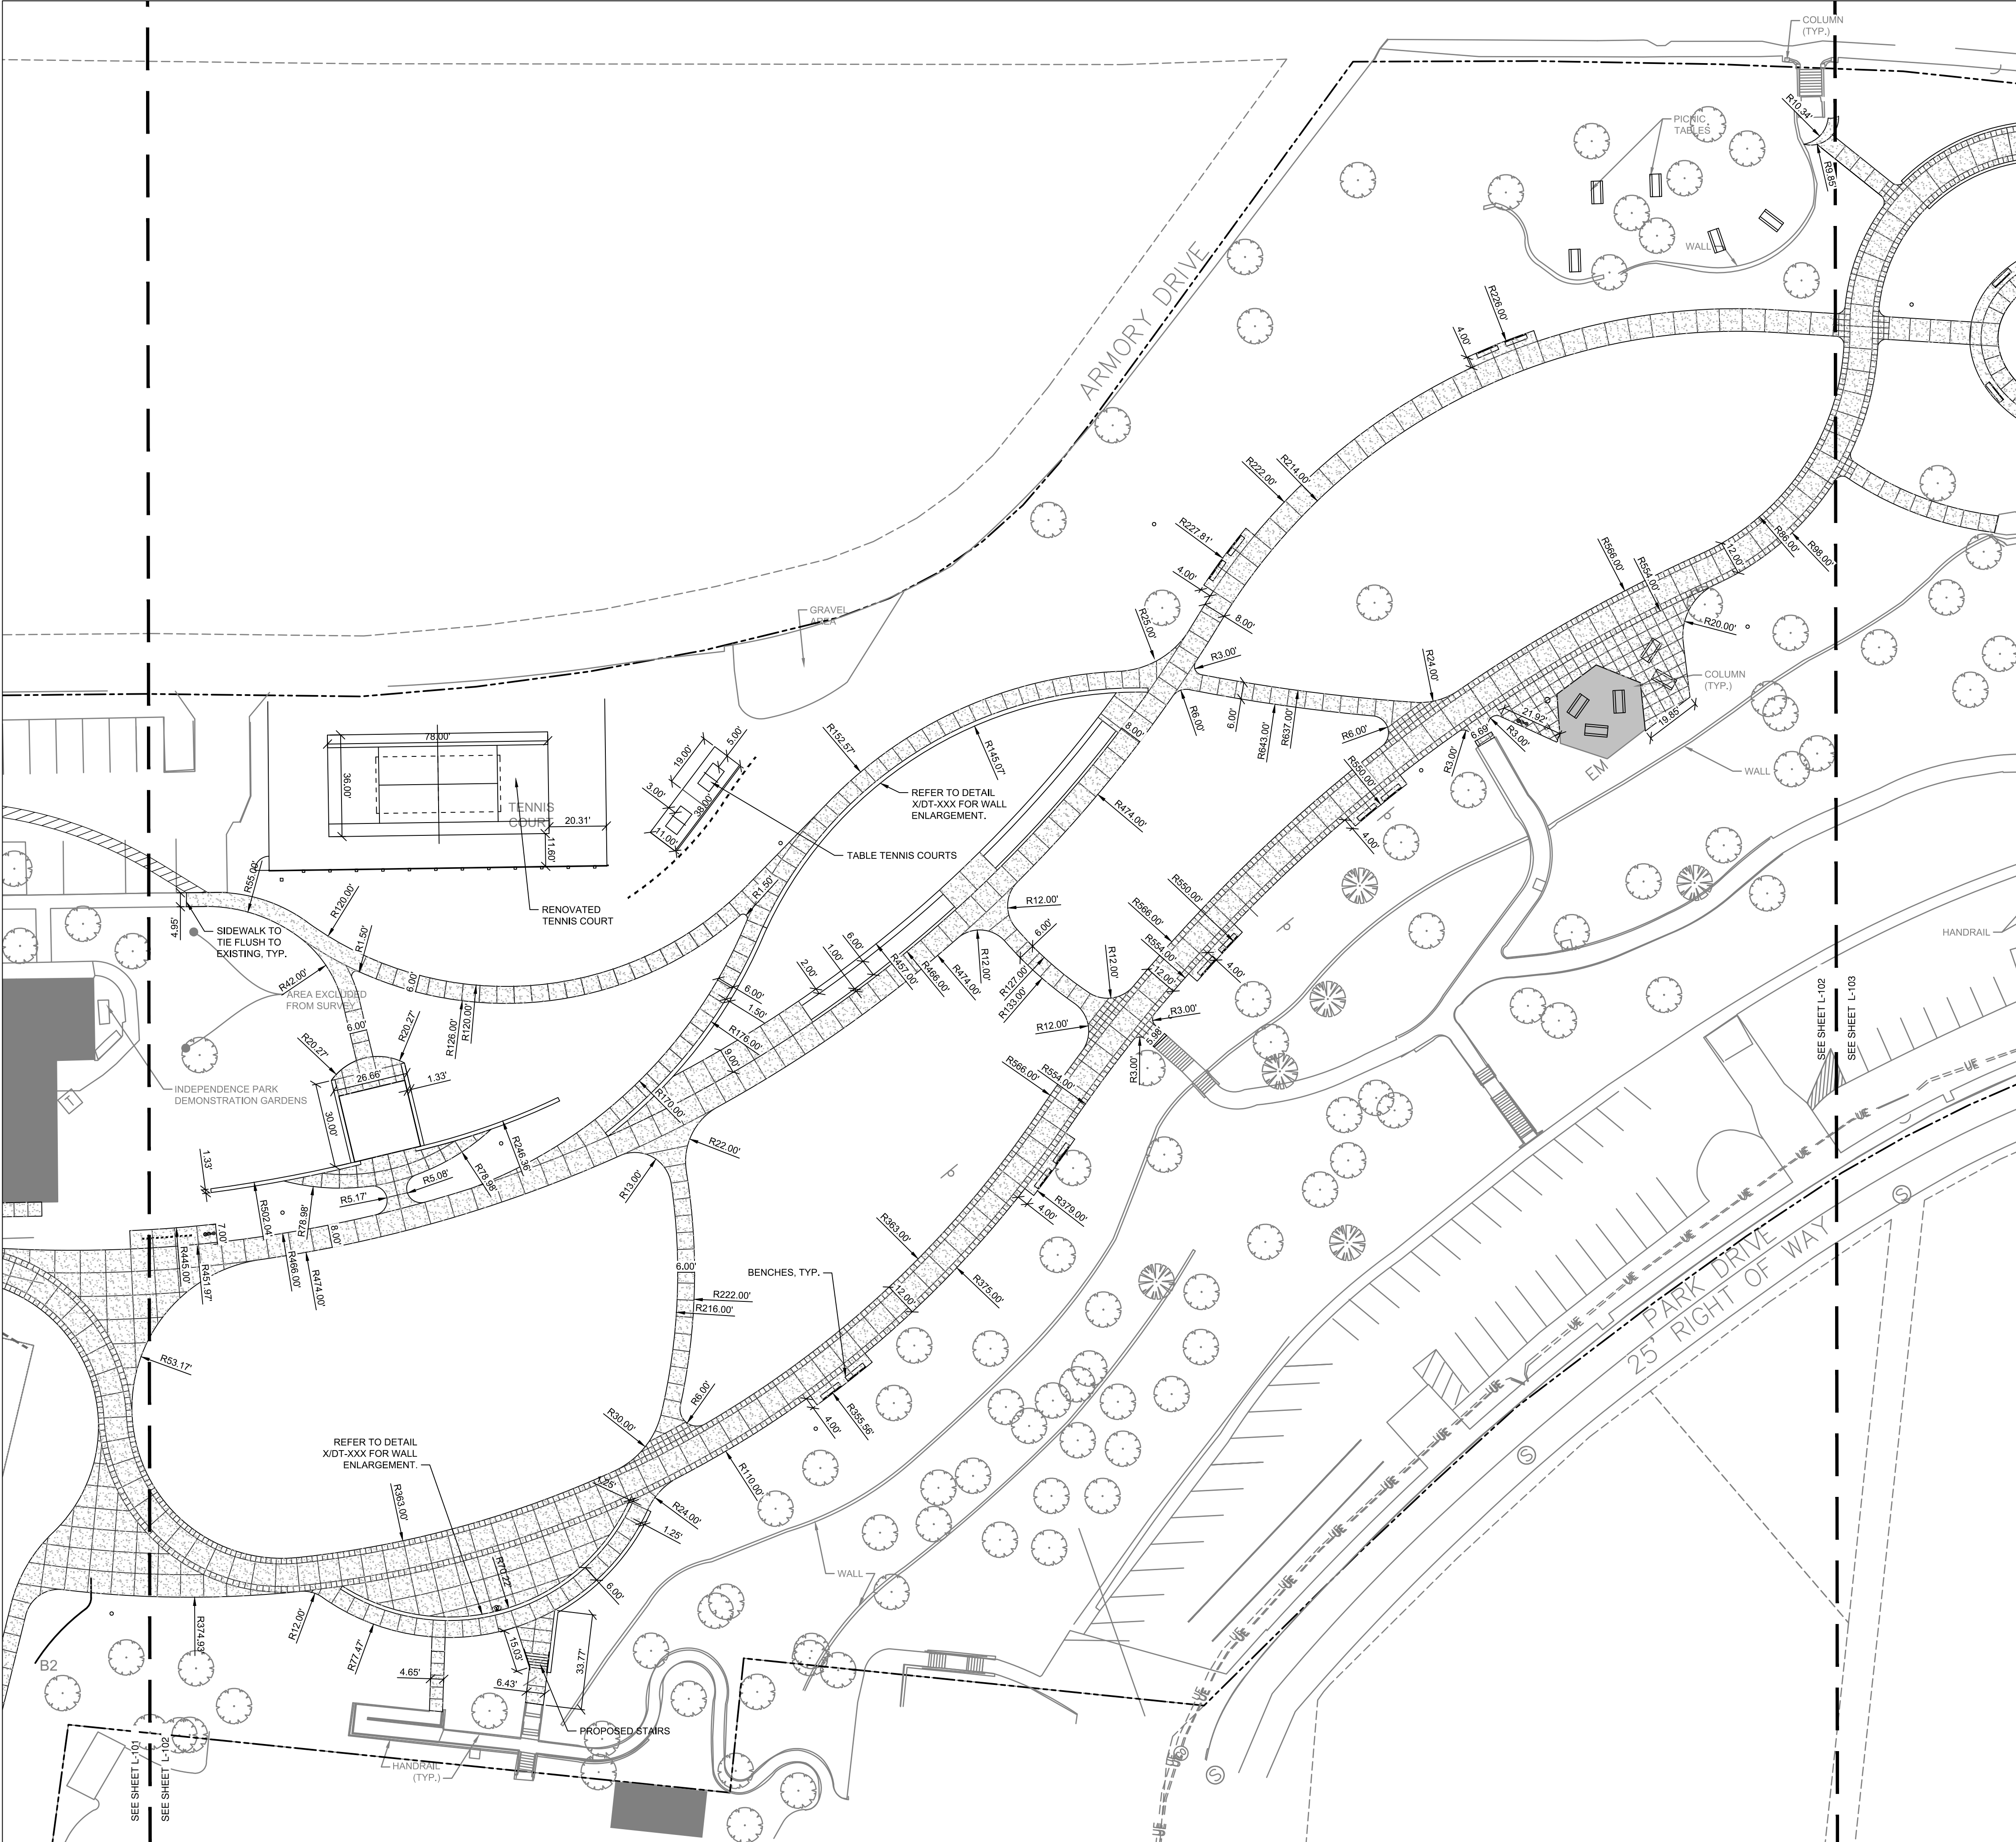

SURVEY DISCLAIMER
TOPOGRAPHIC SURVEY DATED DECEMBER 24, 2019 PROVIDED BY STEWART, INC. 101 NORTH TRYON STREET, STE 1400, CHARLOTTE, NC 28202, 704-334-7825.

LEGEND

SYMBOL	DETAIL
	PROPOSED SIDEWALK
	DETAIL

REFER TO G-100 FOR LAYOUT PLAN NOTES.

- North Carolina 811**
www.nc811.org
- CONTRACTOR IS RESPONSIBLE FOR PLACEMENT OF ALL BARRICADES, SIGNAGE, FLAGGERS, SHORING, ETC., TO ENSURE THE SAFETY OF WORKERS AND THE PUBLIC.
 - ALL PAVEMENT CUTS SHALL BE REPLACED ACCORDING TO NORTH CAROLINA DEPARTMENT OF TRANSPORTATION AND CHARLOTTE WATER.

**Agency
Landscape + Planning**

Bloc Design
2923 S. Tryon Street, Suite 320
Charlotte, NC 28203
phone: 704-940-2883
www.bloc-nc.com


landscape architecture | planning | civil engineering

Owner
**Mecklenburg County
Park & Recreation**
5841 Brookshire Blvd
Charlotte, NC 28216
TEL. 704.575.4947

1	75% CONSTRUCTION DOCUMENTS	04.23.2020
No.	Description	Date

DWG ISSUE & REVISION HISTORY

Stamp

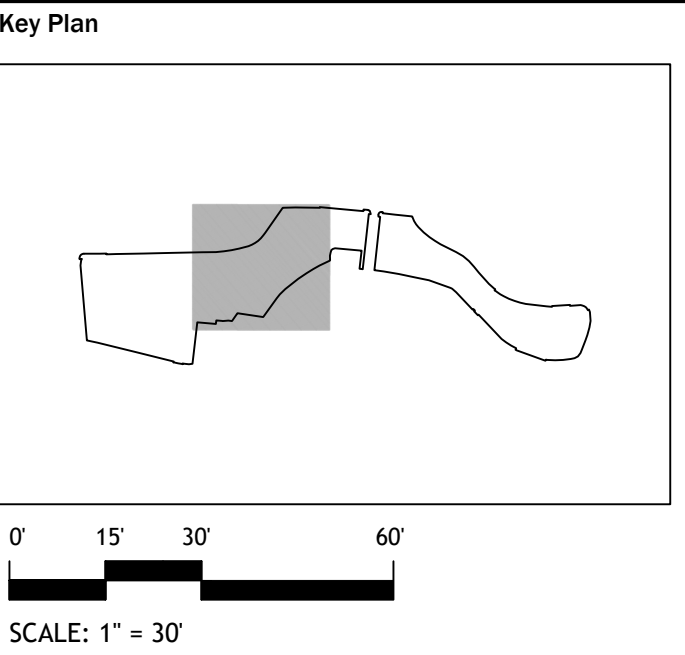

Project Title:
**Independence Park
Renovation**

Charlotte, NC

Drawing Title:
LAYOUT PLAN

Project No: AG 1843 1" = 30'
Drawn By: LWH
Checked By: WLL/RAC
Approved By: --
Date: 04.23.2020

Drawing No:
L-102

Bloc Design
2923 S. Tryon Street, Suite 320
Charlotte, NC 28203
phone: 704-940-2883
www.bloc-nc.com

Owner
**Mecklenburg County
Park & Recreation**
5841 Brookshire Blvd
Charlotte, NC 28216
TEL. 704.575.4947

1	75% CONSTRUCTION DOCUMENTS	04.23.2020
No.	Description	Date

Stamp

NOT FOR
CONSTRUCTION

Project Title:

Independence Park Renovation

Charlotte, NC

Drawing Title:

LAYOUT PLAN

Project No: AG 1843 1" = 30'

Drawn By: LWH


Checked By: WLL/RAC

Approved By: --

Date: 04.23.2020

Drawing No:

L-103

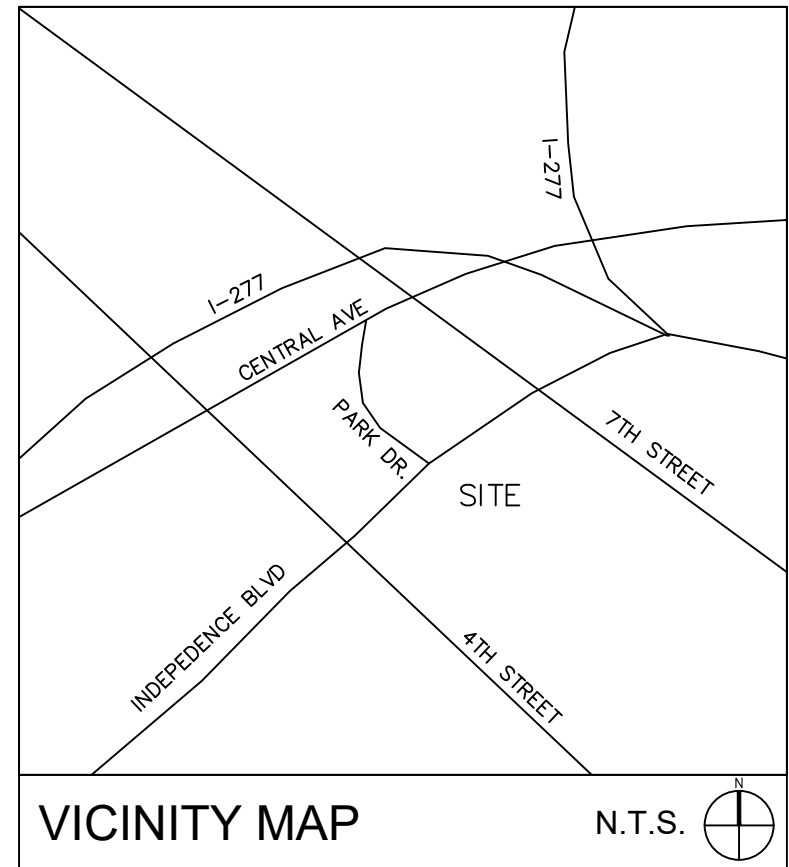

SURVEY DISCLAIMER

TOPOGRAPHIC SURVEY DATED DECEMBER 24, 2019 PROVIDED BY STEWART, INC, 101 NORTH TRYON STREET, STE 1400, CHARLOTTE, NC 28202, 704-334-7925.


LEGEND

SYMBOL

DETAIL

PROPOSED SIDEWALK

REFER TO G-100 FOR LAYOUT PLAN NOTES.

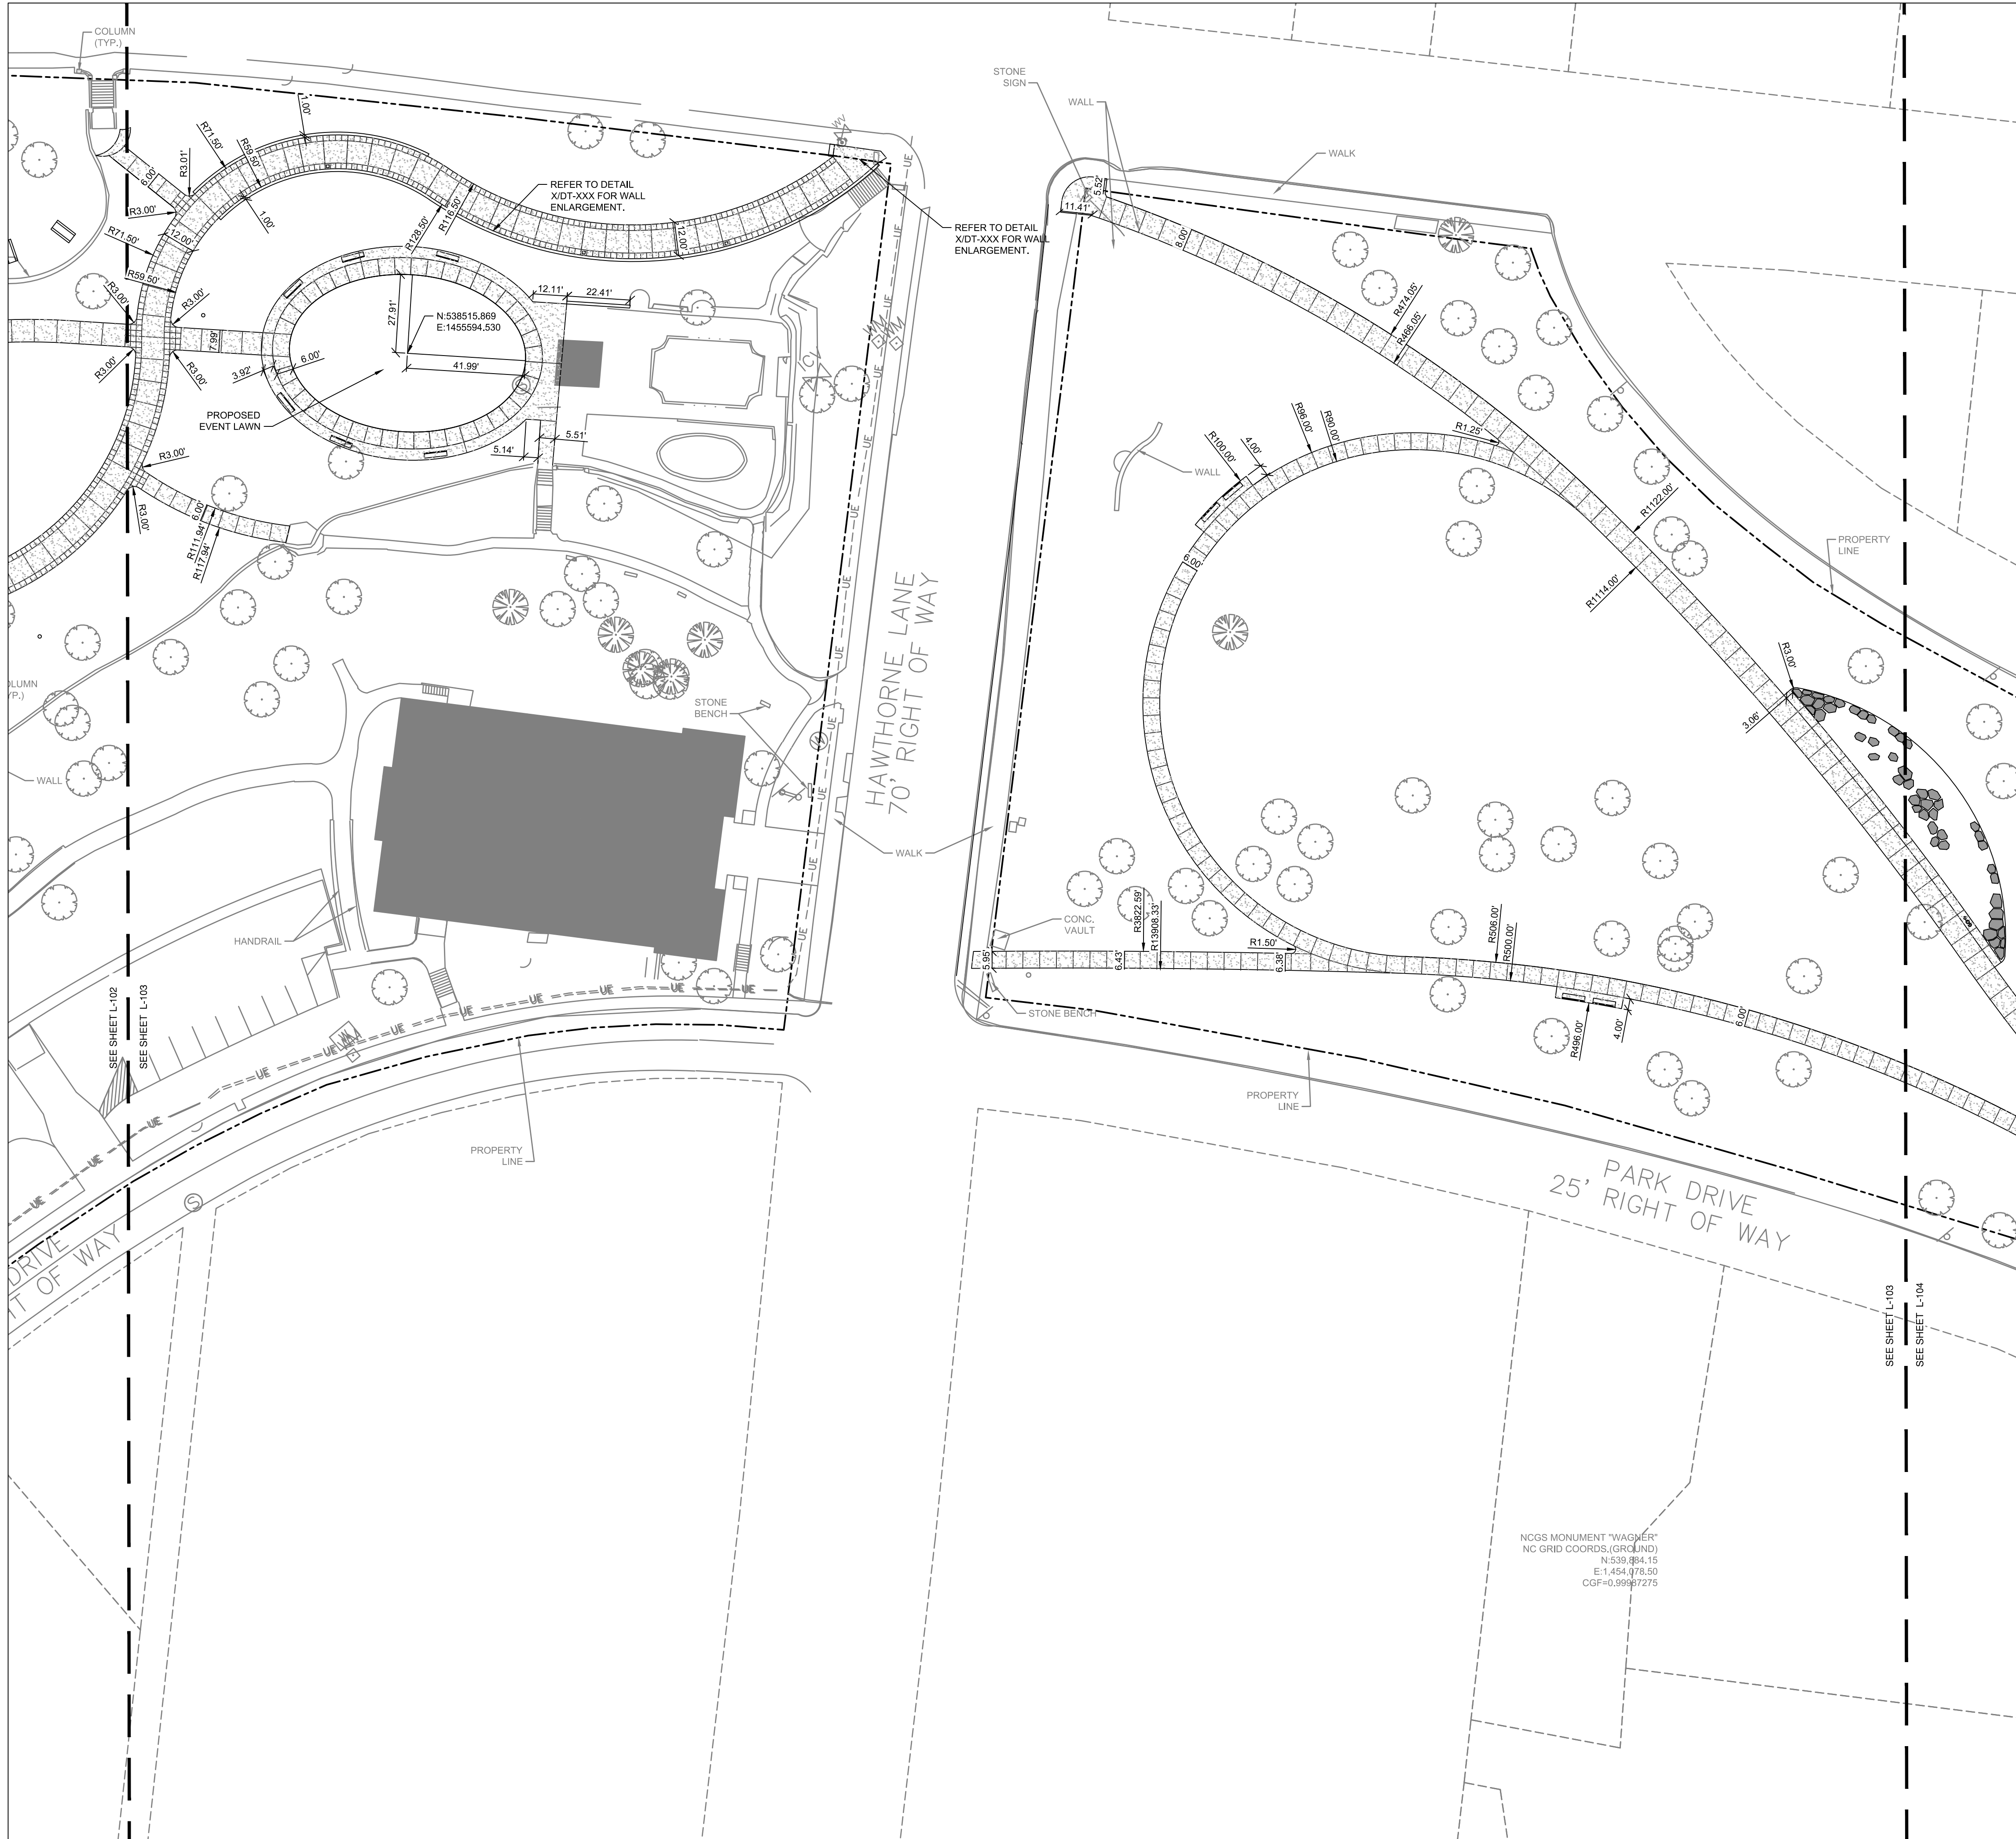

North Carolina 811
www.nc811.org

1. CONTRACTOR IS RESPONSIBLE FOR PLACEMENT OF ALL BARRICADES, SIGNAGE, FLAGGERS, SHORING, ETC., TO ENSURE THE SAFETY OF WORKERS AND THE PUBLIC.
2. ALL PAVEMENT CUTS SHALL BE REPLACED ACCORDING TO NORTH CAROLINA DEPARTMENT OF TRANSPORTATION AND CHARLOTTE WATER.

Bloc Design
2923 S. Tryon Street, Suite 320
Charlotte, NC 28203
phone: 704-940-2883
www.bloc-nc.com

landscape architecture | planning | civil engineering

Owner
**Mecklenburg County
Park & Recreation**
5841 Brookshire Blvd
Charlotte, NC 28216
TEL. 704.575.4947

1	75% CONSTRUCTION DOCUMENTS	04.23.2020
---	----------------------------	------------


No.	Description	Date
-----	-------------	------

DWG ISSUE & REVISION HISTORY

Stamp

NOT FOR
CONSTRUCTION

Key Plans

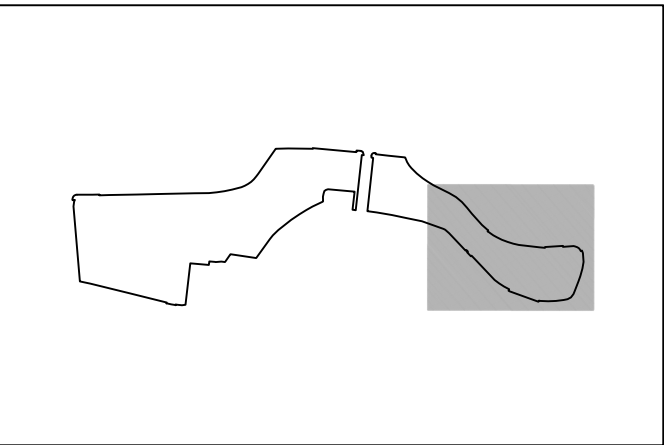

Project Title:

Independence Park Renovation

Charlotte, NC


Drawing Title:

LAYOUT PLAN


Project No: AG 1843 1" = 30'
 Drawn By: LWH
 Checked By: WLL/RAC
 Approved By: --
 Date: 04.23.2020

Drawing No:

L-104

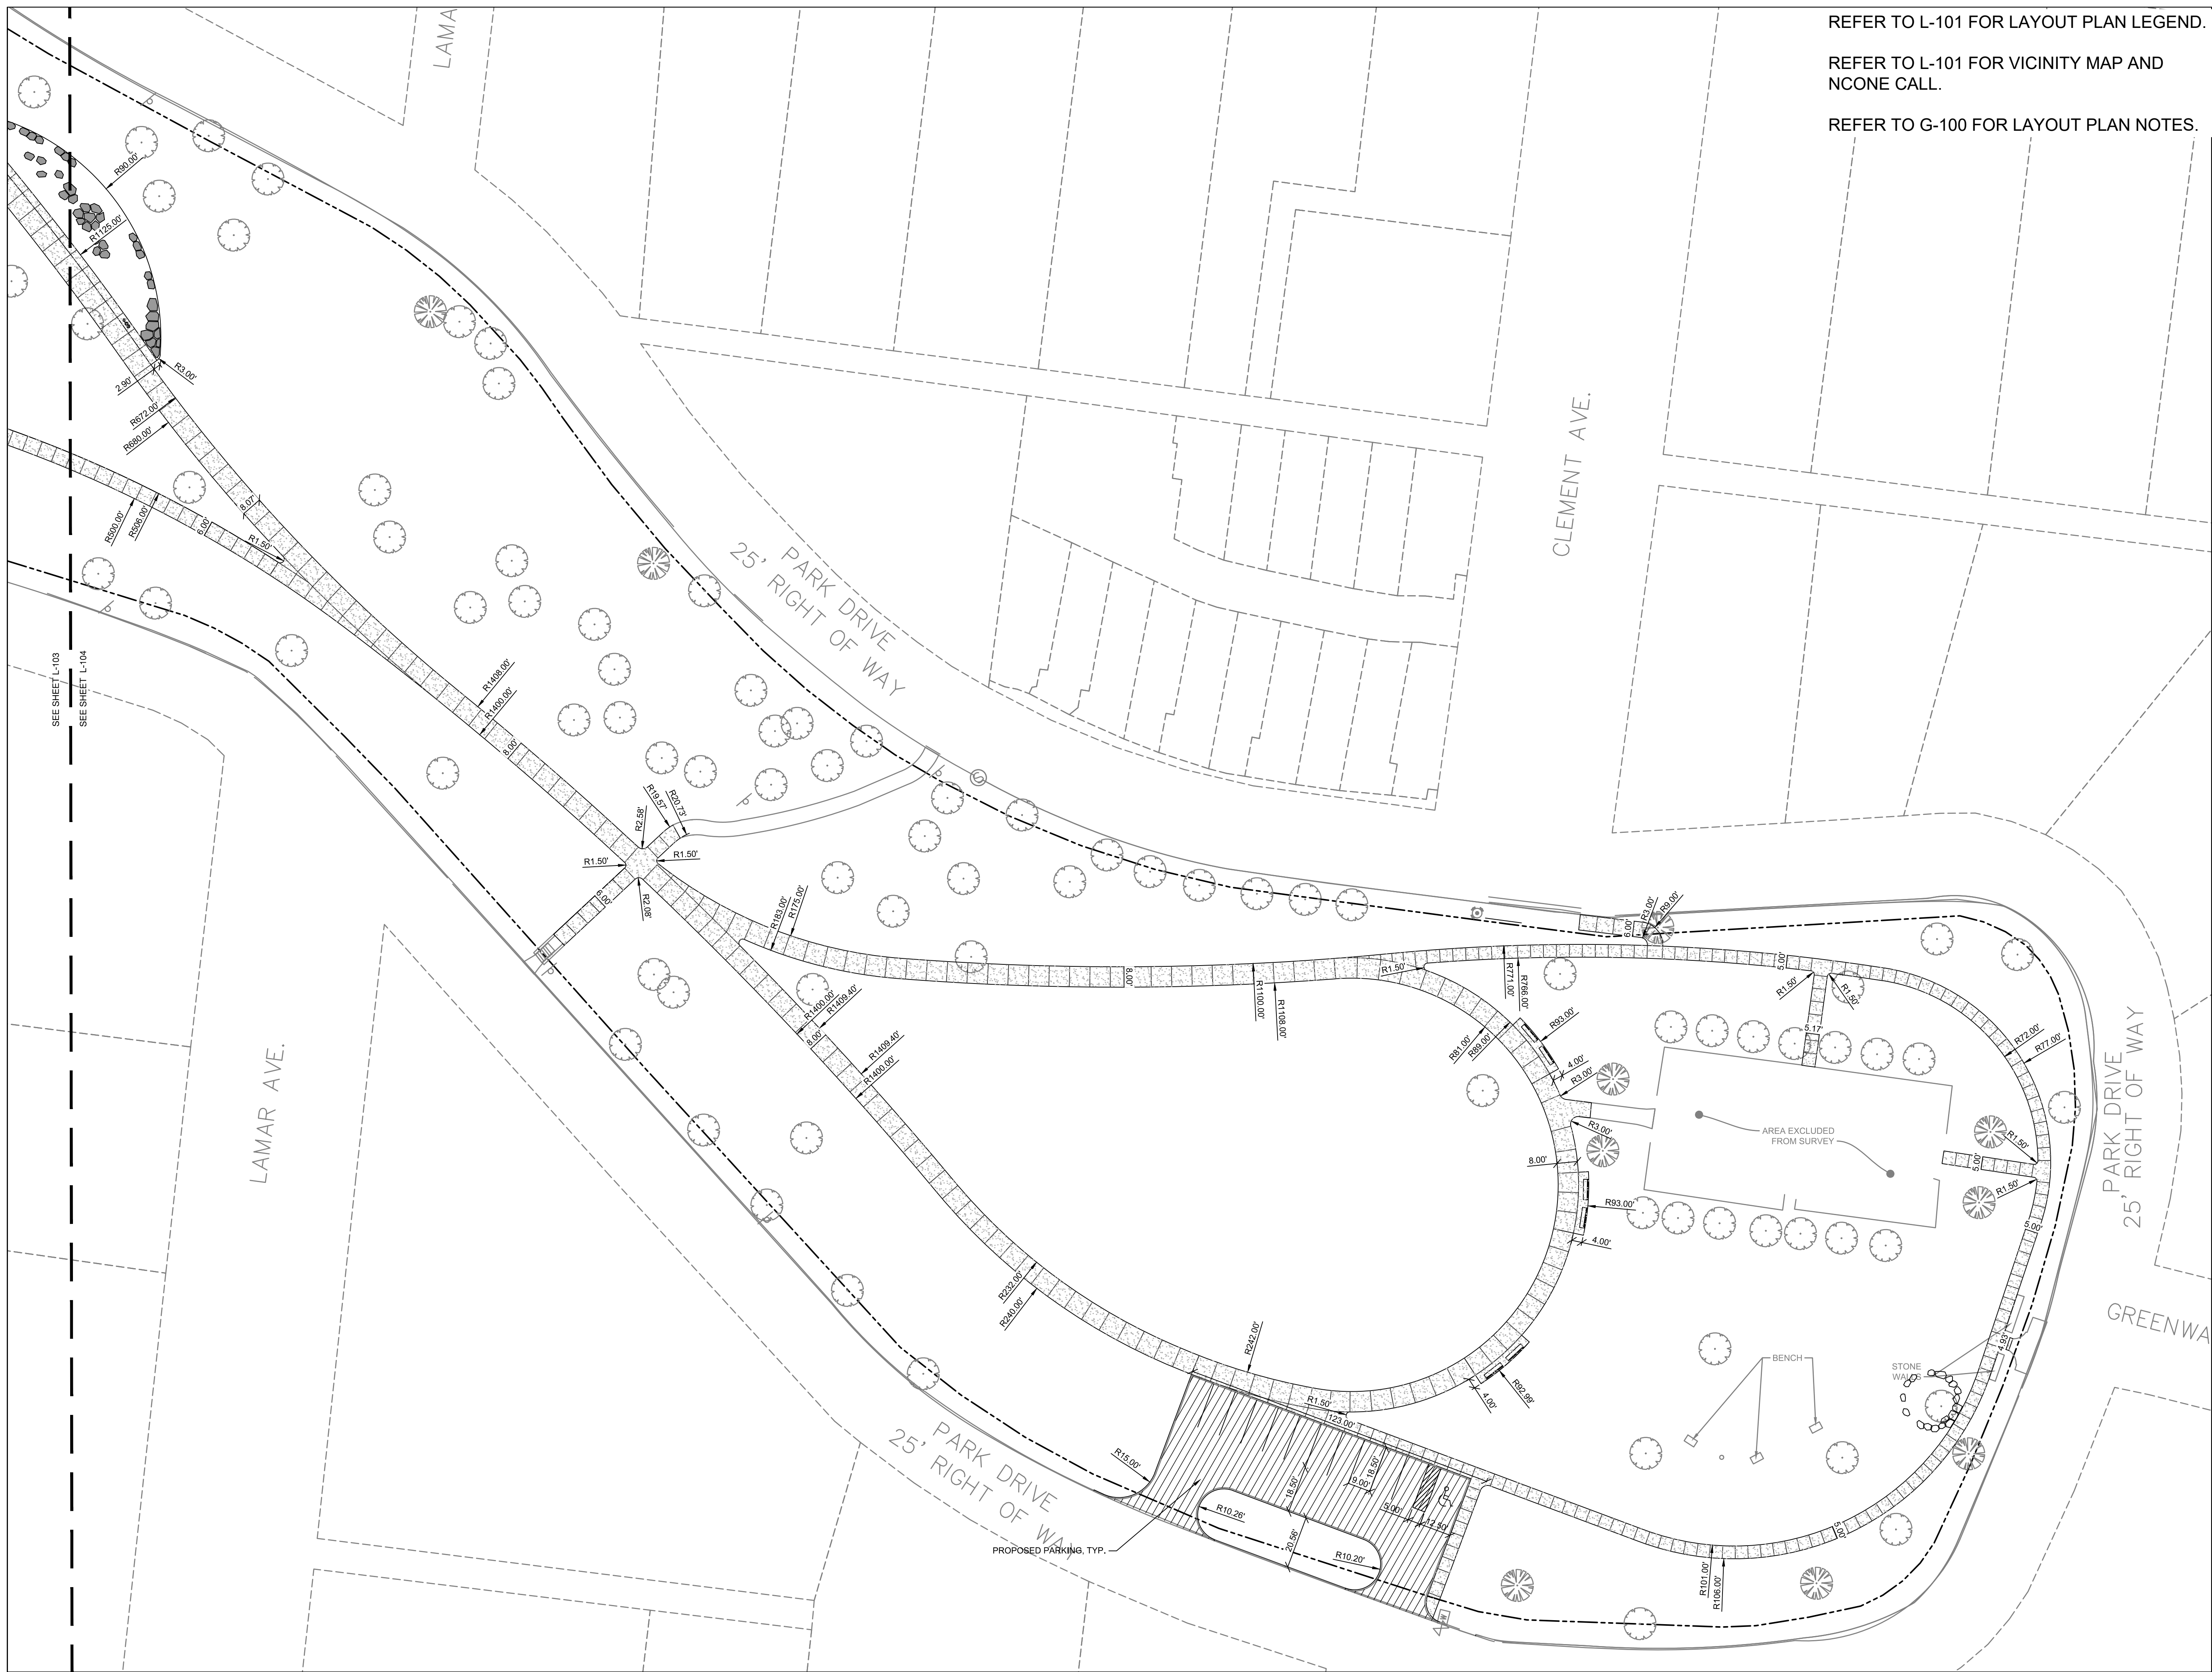

4/22/20, 9:27:28 AM, G:\Shared Drives\Projects\AG1843 - Independence Park\02 - Working\04 - GIS CAD\CAD\05 - SHEETS\MP-101-104.dwg

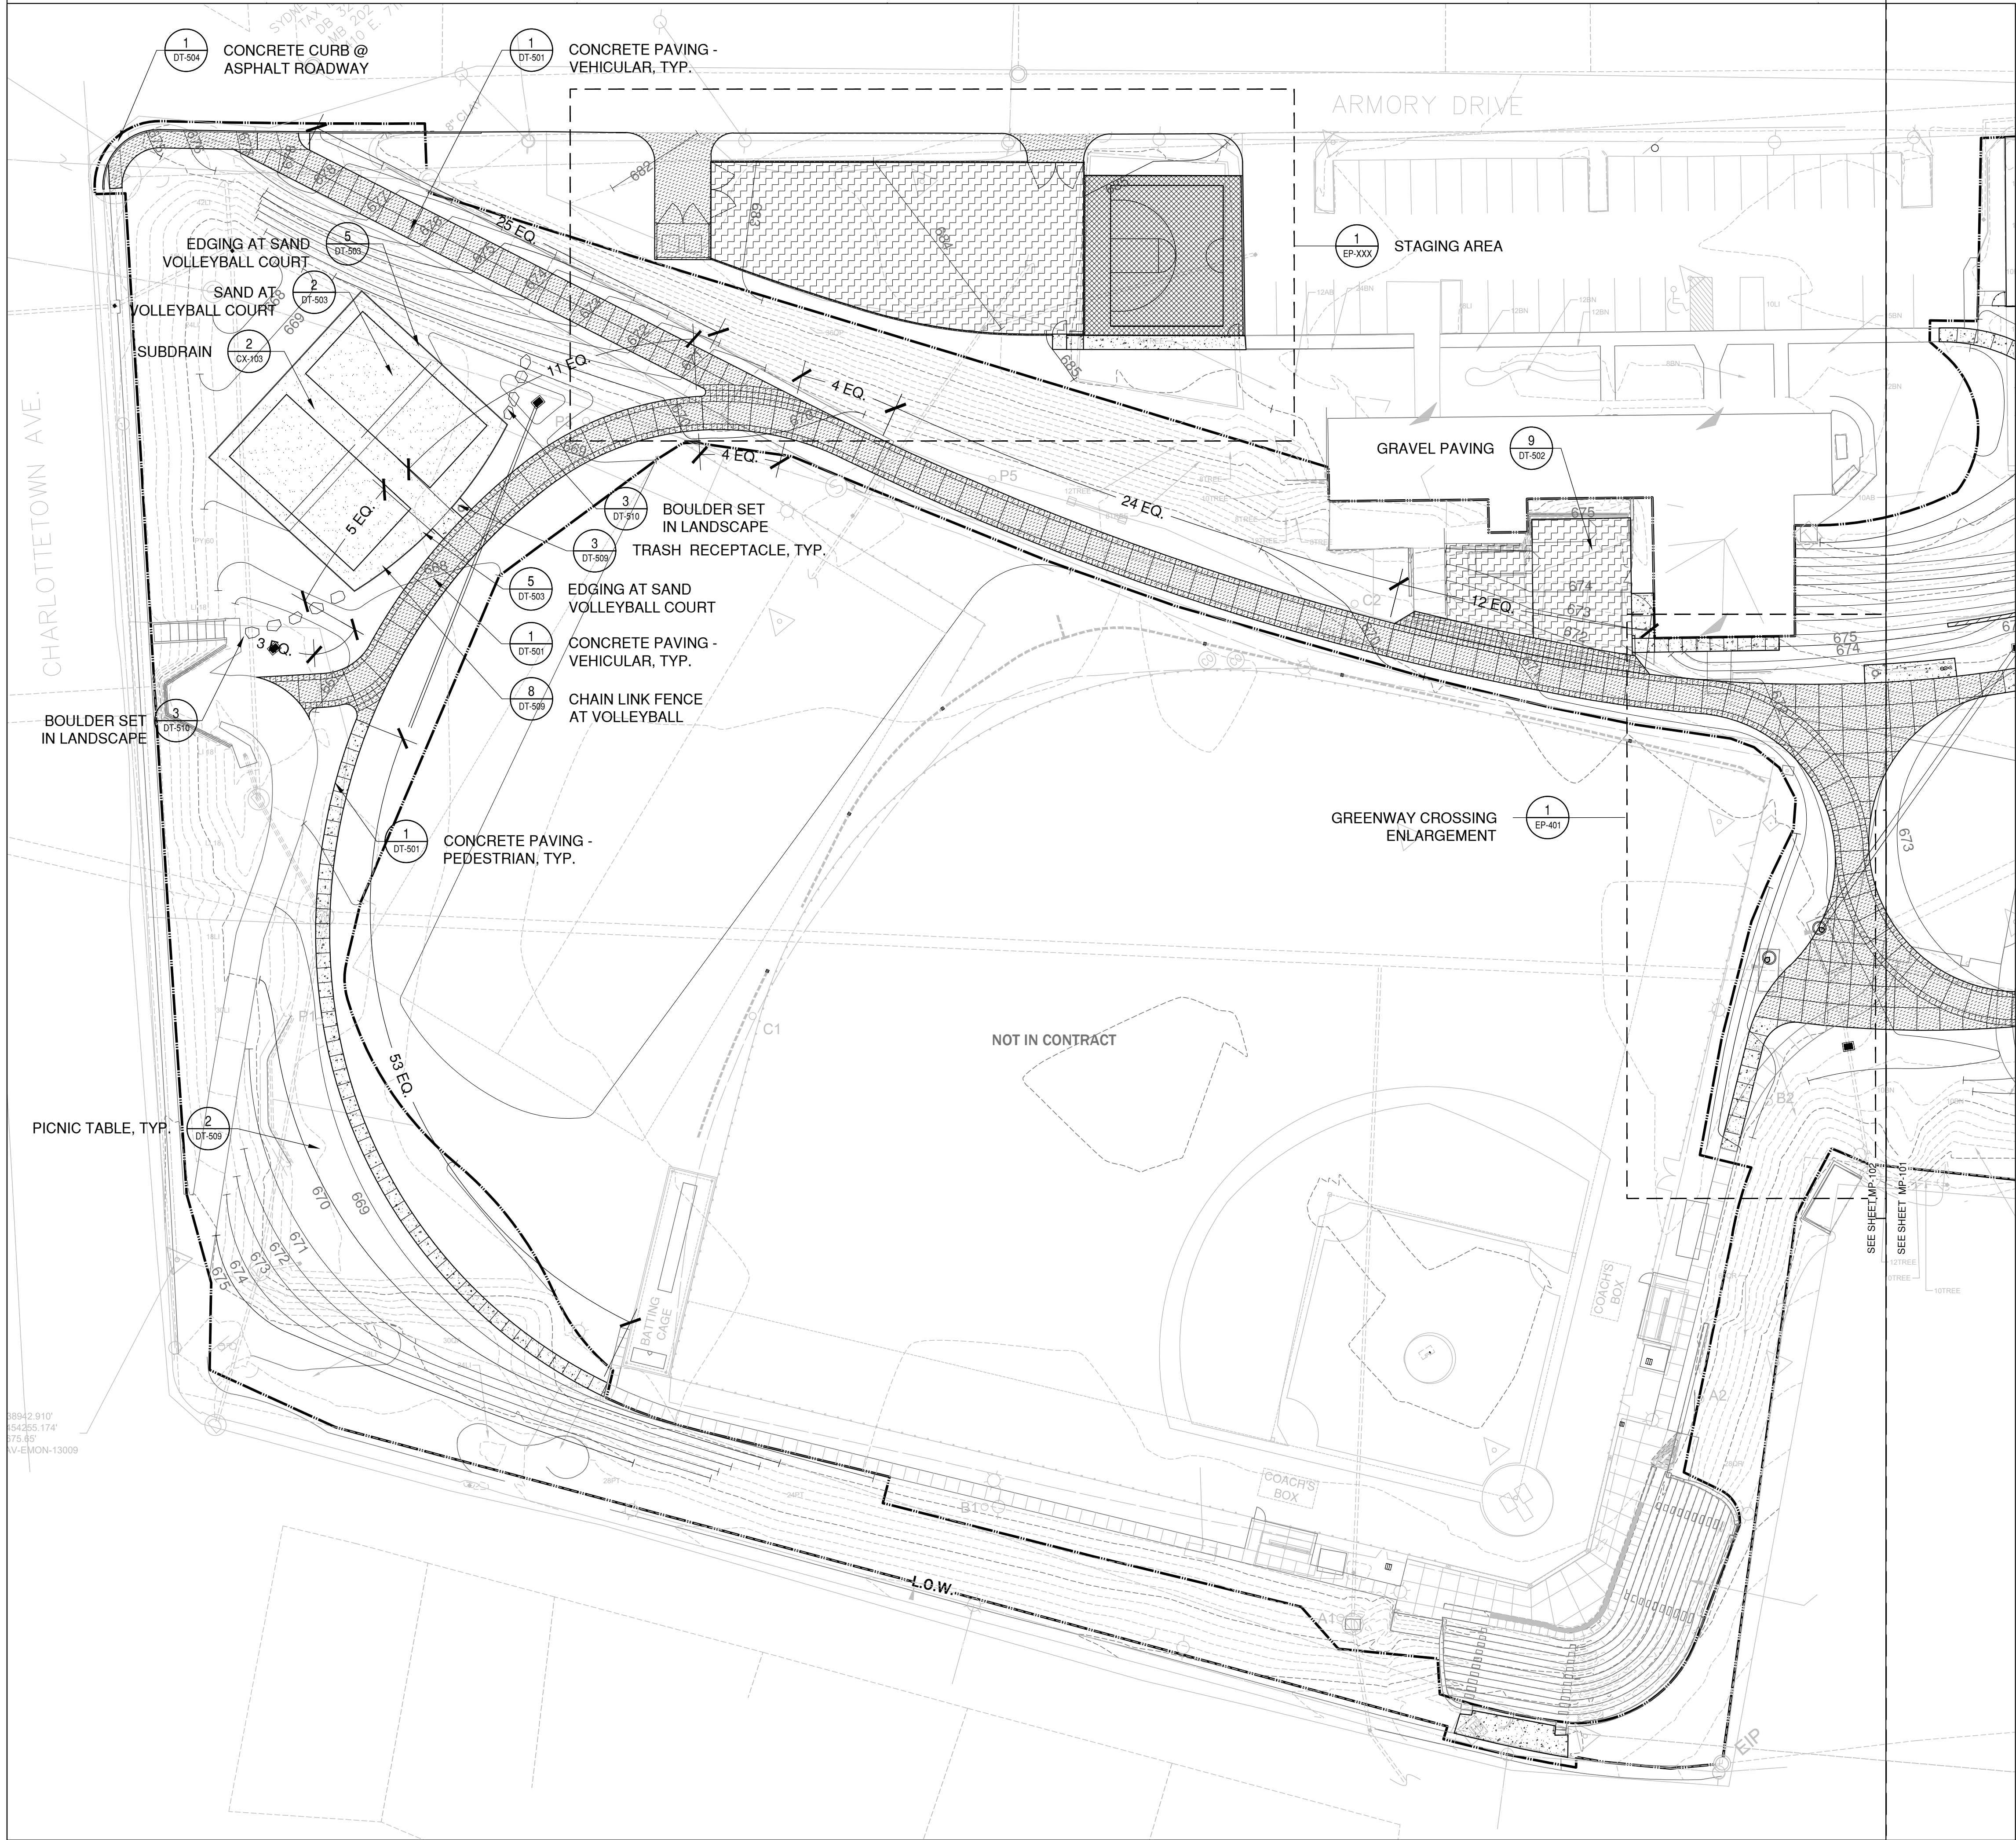

LEGEND/NOTES:

L.O.W.	
SYMBOLS	DESCRIPTION
	CONCRETE PAVING - PEDESTRIAN
	CONCRETE PAVING - VEHICULAR
	ASPHALT
	GRAVEL
	SAND
	ENGINEERED WOOD FIBER
	STONE
	EXPANSION JOINT
	CONTROL JOINT
	CHAIN LINK FENCE

Agency Landscape + Planning

Owner
**Mecklenburg County
Park & Recreation**
5841 Brookshire Blvd
Charlotte, NC 28216
TEL. 704.575.4947



1	75% CONSTRUCTION DOCUMENTS	04.23.2020
---	----------------------------	------------

No.	Description	Date
-----	-------------	------

DWG ISSUE & REVISION HISTORY

Stamp

Key Plan

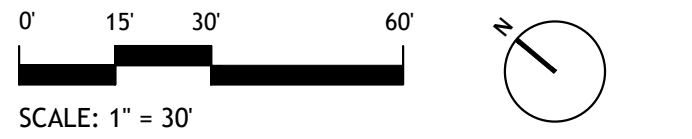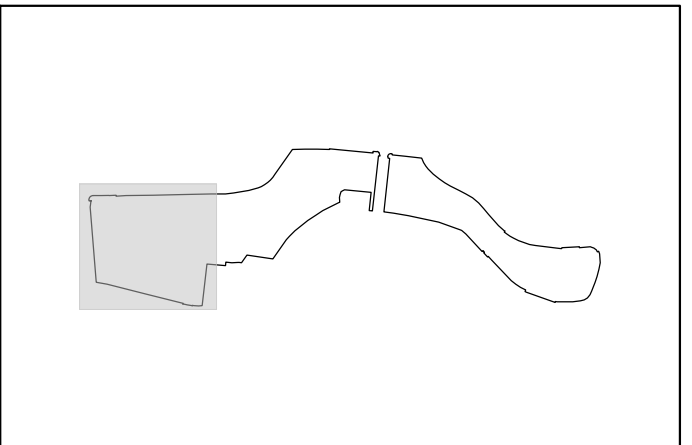

Project Title:
**Independence Park
Renovation**


Charlotte, NC

Drawing Title:
MATERIALS PLAN

Project No: AG 1843 Scale: 1" = 30'
Drawn By: TV
Checked By: EH
Approved By: EH
Date: 04.23.2020

Drawing No:
MP-101

4/22/20, 9:27:32 AM, G:\Shared Drives\Projects\AG1843 - Independence Park\02 - Working\04 - GIS CAD\CAD\05 - SHEETS\MP-101-104.dwg

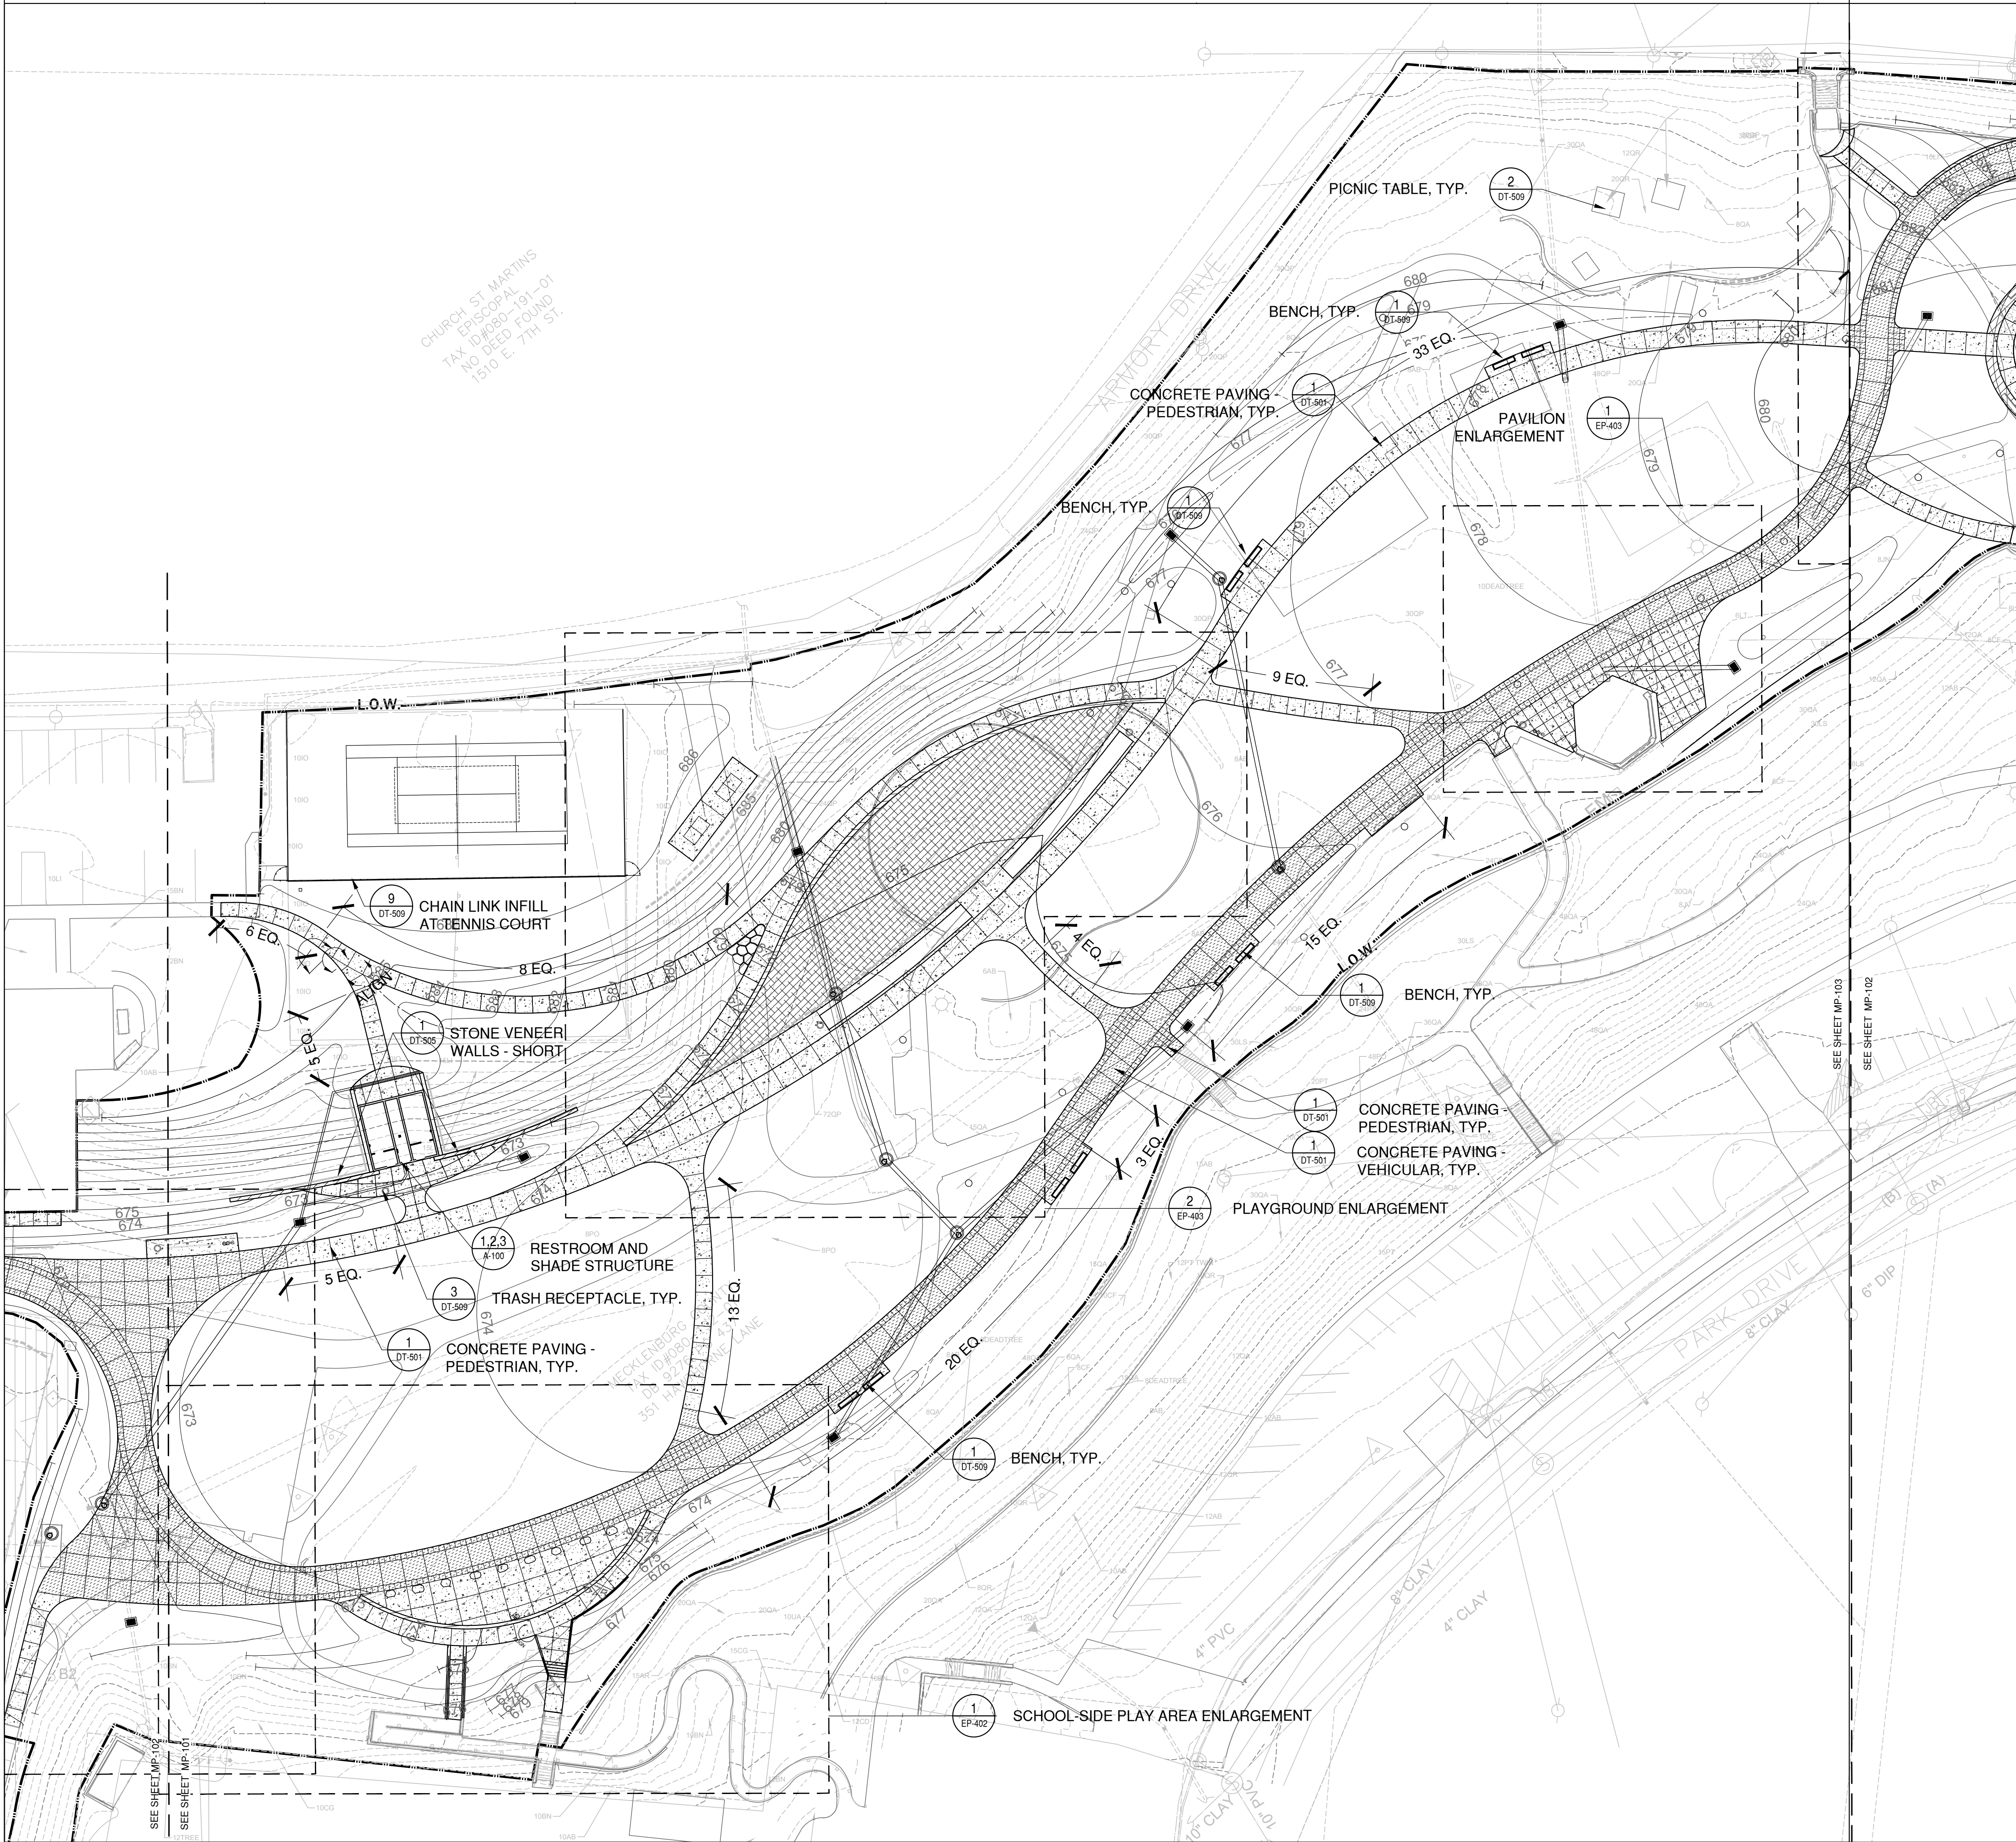

LEGEND/NOTES:

L.O.W.	
SYMBOLS	DESCRIPTION
	CONCRETE PAVING - PEDESTRIAN
	CONCRETE PAVING - VEHICULAR
	ASPHALT
	GRAVEL
	SAND
	ENGINEERED WOOD FIBER
	STONE
	EXPANSION JOINT
	CONTROL JOINT
	CHAIN LINK FENCE

Agency
Landscape + Planning

Owner
**Mecklenburg County
Park & Recreation**
5841 Brookshire Blvd
Charlotte, NC 28216
TEL. 704.575.4947



1	75% CONSTRUCTION DOCUMENTS	04.23.2020
---	----------------------------	------------

No.	Description	Date
-----	-------------	------

DWG ISSUE & REVISION HISTORY

Stamp

Key Plan

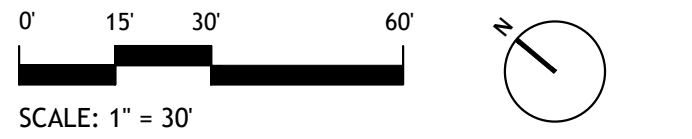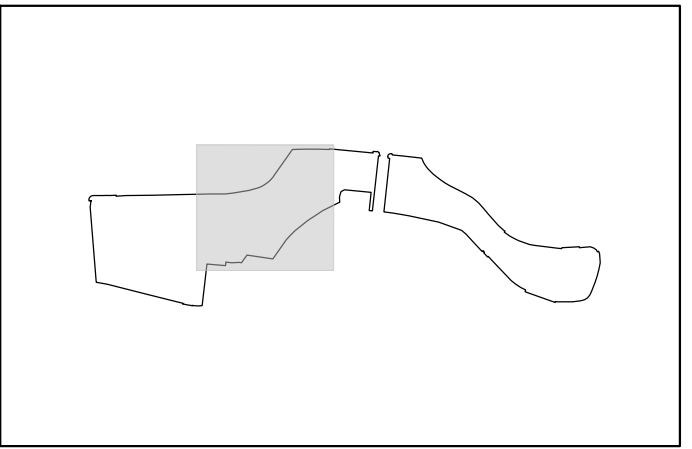

Project Title:
**Independence Park
Renovation**


Charlotte, NC

Drawing Title:
MATERIALS PLAN

Project No: AG 1843 Scale: 1" = 30'
Drawn By: TV
Checked By: EH
Approved By: EH
Date: 04.23.2020

Drawing No:
MP-102

4/22/20, 9:27:35 AM, G:\Shared Drives\Projects\AG1843 - Independence Park\02 - Working\04 - GIS CAD\CAD\05 - SHEETS\MP-101-104.dwg

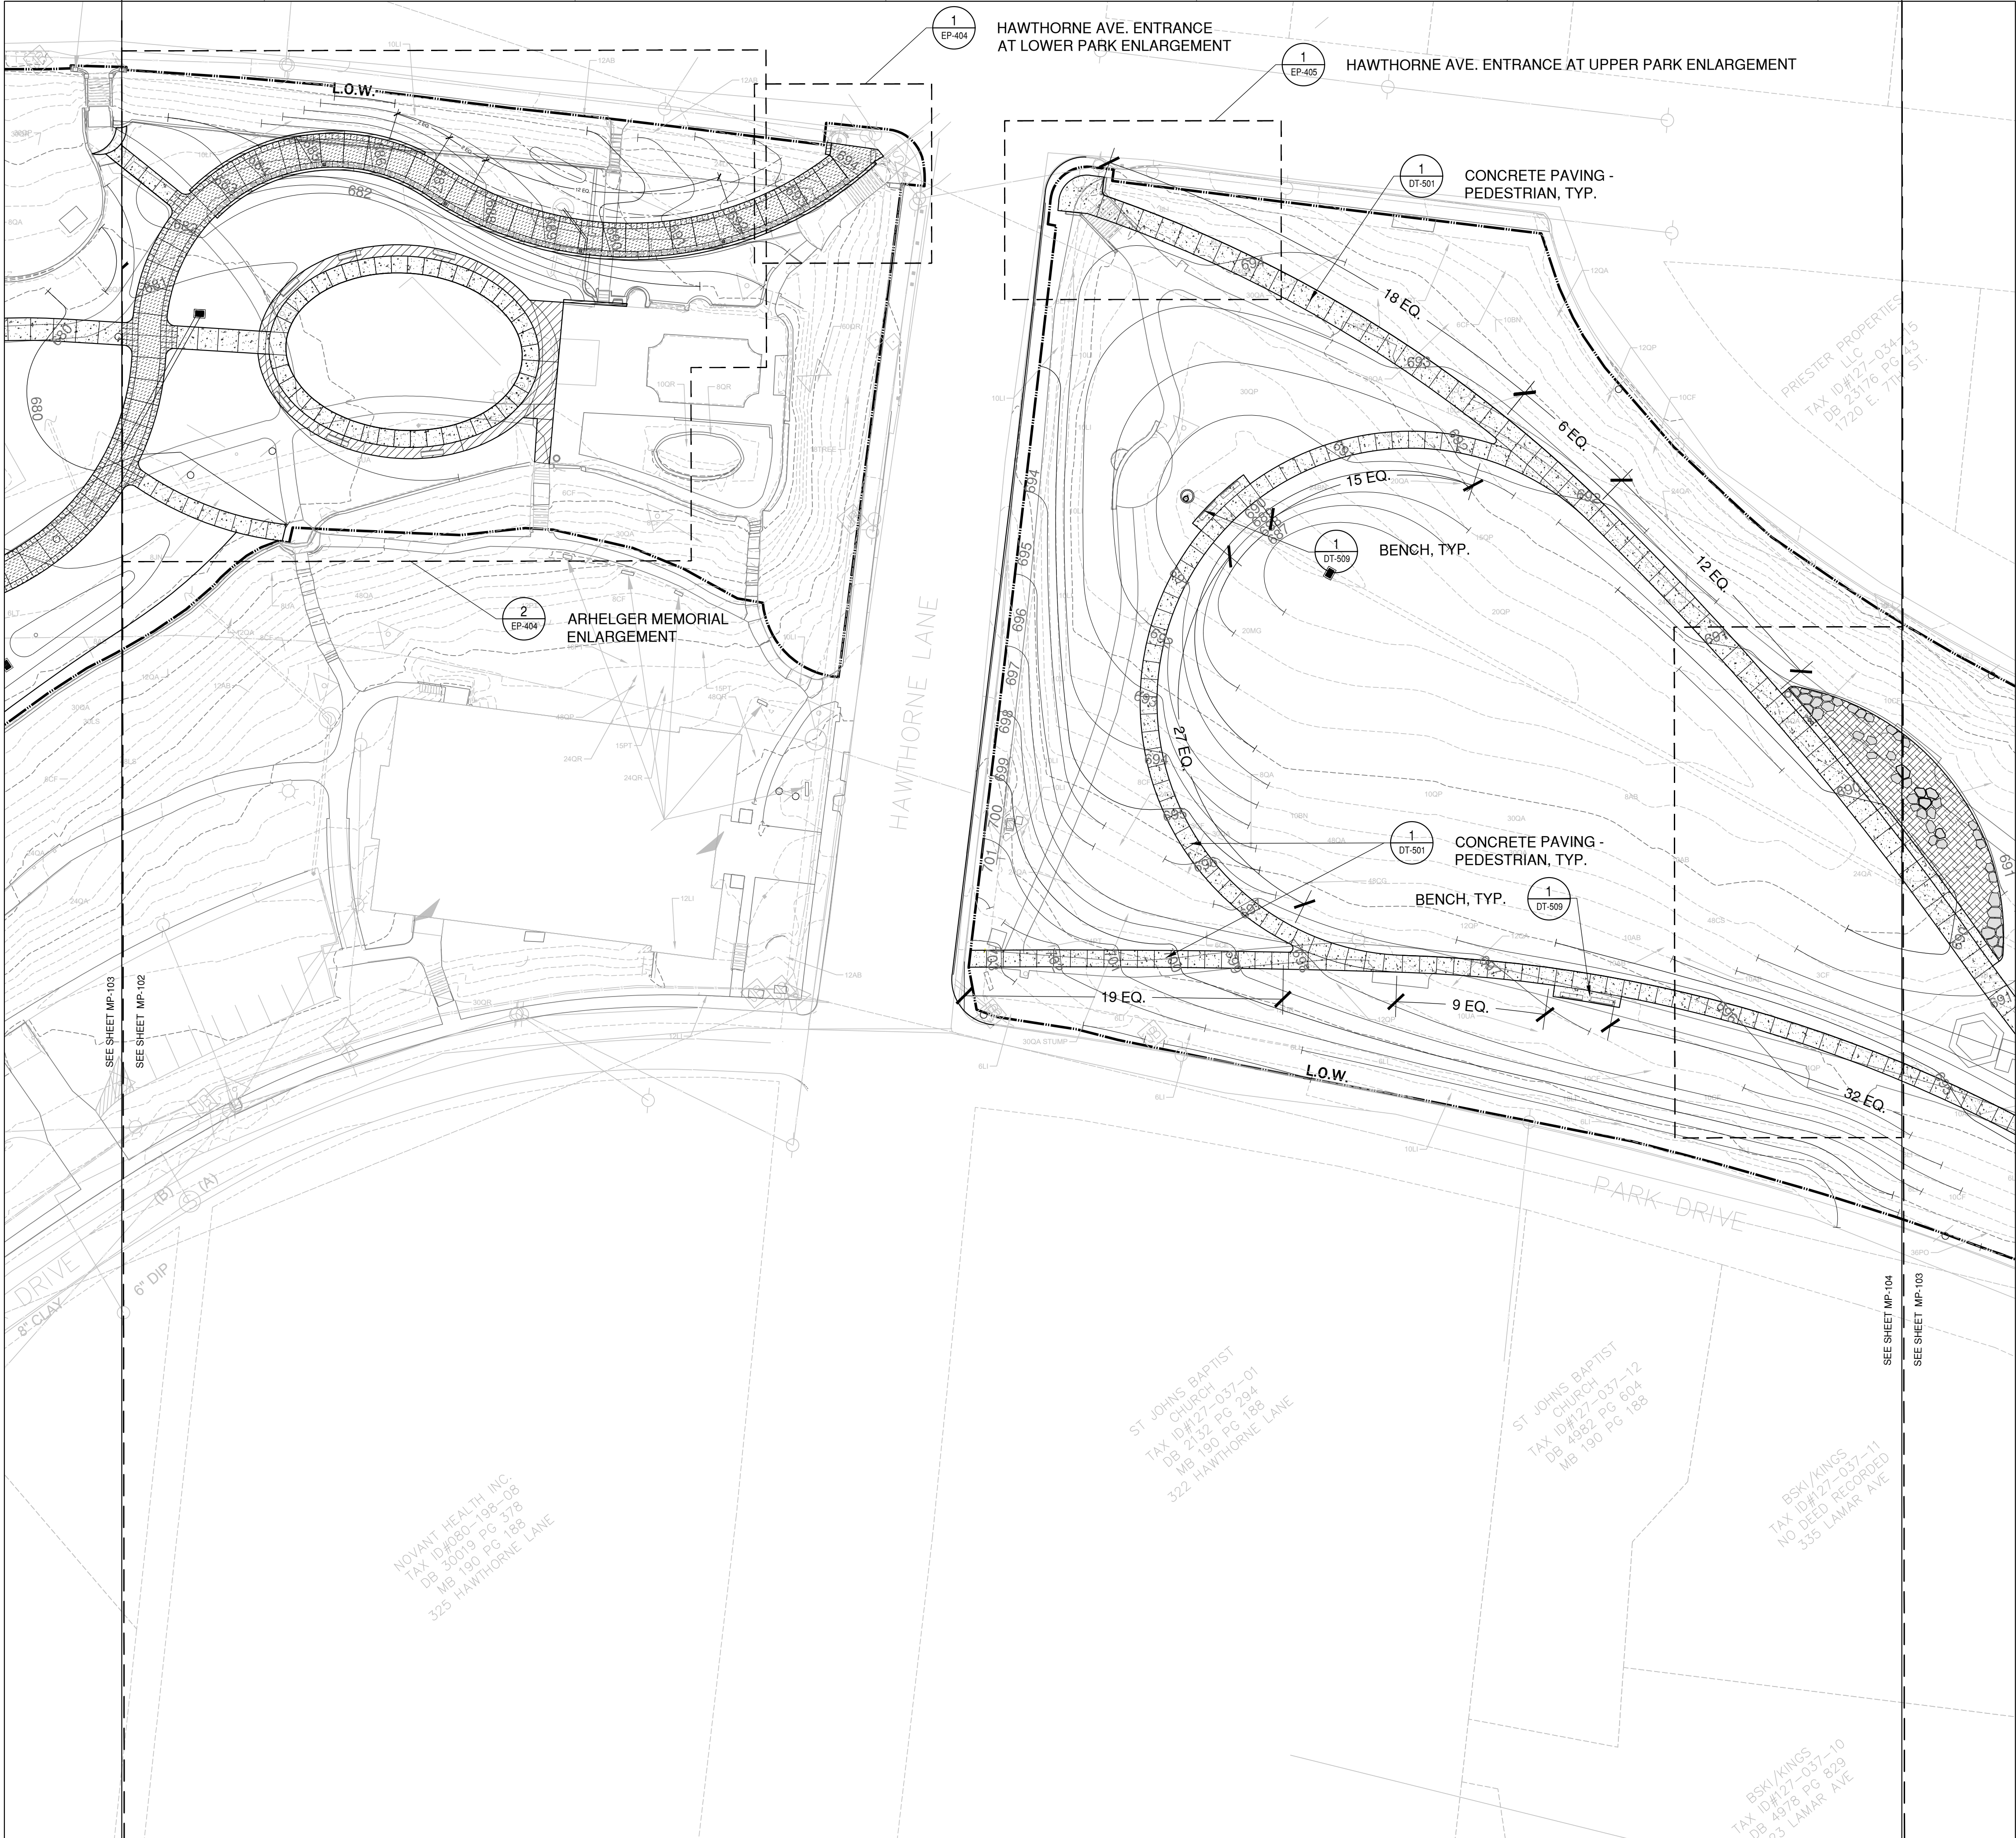

LEGEND/NOTES:

L.O.W.	
SYMBOLS	DESCRIPTION
[Pattern]	CONCRETE PAVING - PEDESTRIAN
[Pattern]	CONCRETE PAVING - VEHICULAR
[Pattern]	ASPHALT
[Pattern]	GRAVEL
[Pattern]	SAND
[Pattern]	ENGINEERED WOOD FIBER
[Pattern]	STONE
[Line]	EXPANSION JOINT
[Line]	CONTROL JOINT
[Line]	CHAIN LINK FENCE

Agency
Landscape + Planning

Owner
**Mecklenburg County
Park & Recreation**
5841 Brookshire Blvd
Charlotte, NC 28216
TEL. 704.575.4947



1	75% CONSTRUCTION DOCUMENTS	04.23.2020
---	----------------------------	------------

No.	Description	Date
-----	-------------	------

DWG ISSUE & REVISION HISTORY

Stamp

Key Plan

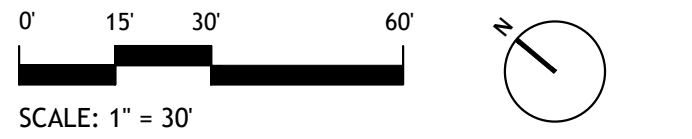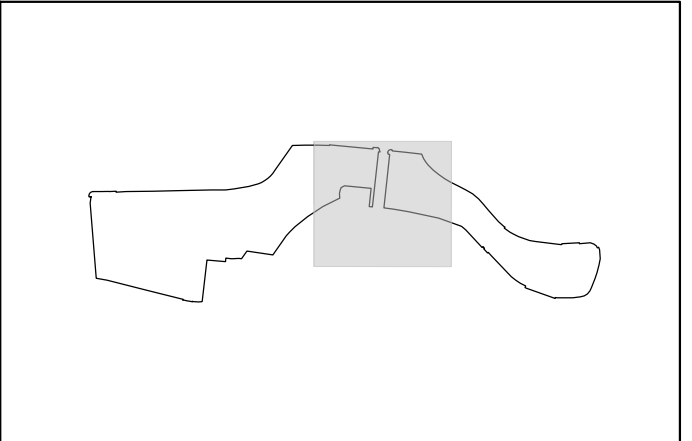

Project Title:
**Independence Park
Renovation**


Charlotte, NC

Drawing Title:
MATERIALS PLAN

Project No: AG 1843 Scale: 1" = 30'
Drawn By: TV
Checked By: EH
Approved By: EH
Date: 04.23.2020

Drawing No: **MP-103**

4/22/20, 9:27:38 AM, G:\Shared Drives\Projects\AG1843 - Independence Park\02 - Working\04 - GIS CAD\CAD\05 - SHEETS\MP-101-104.dwg

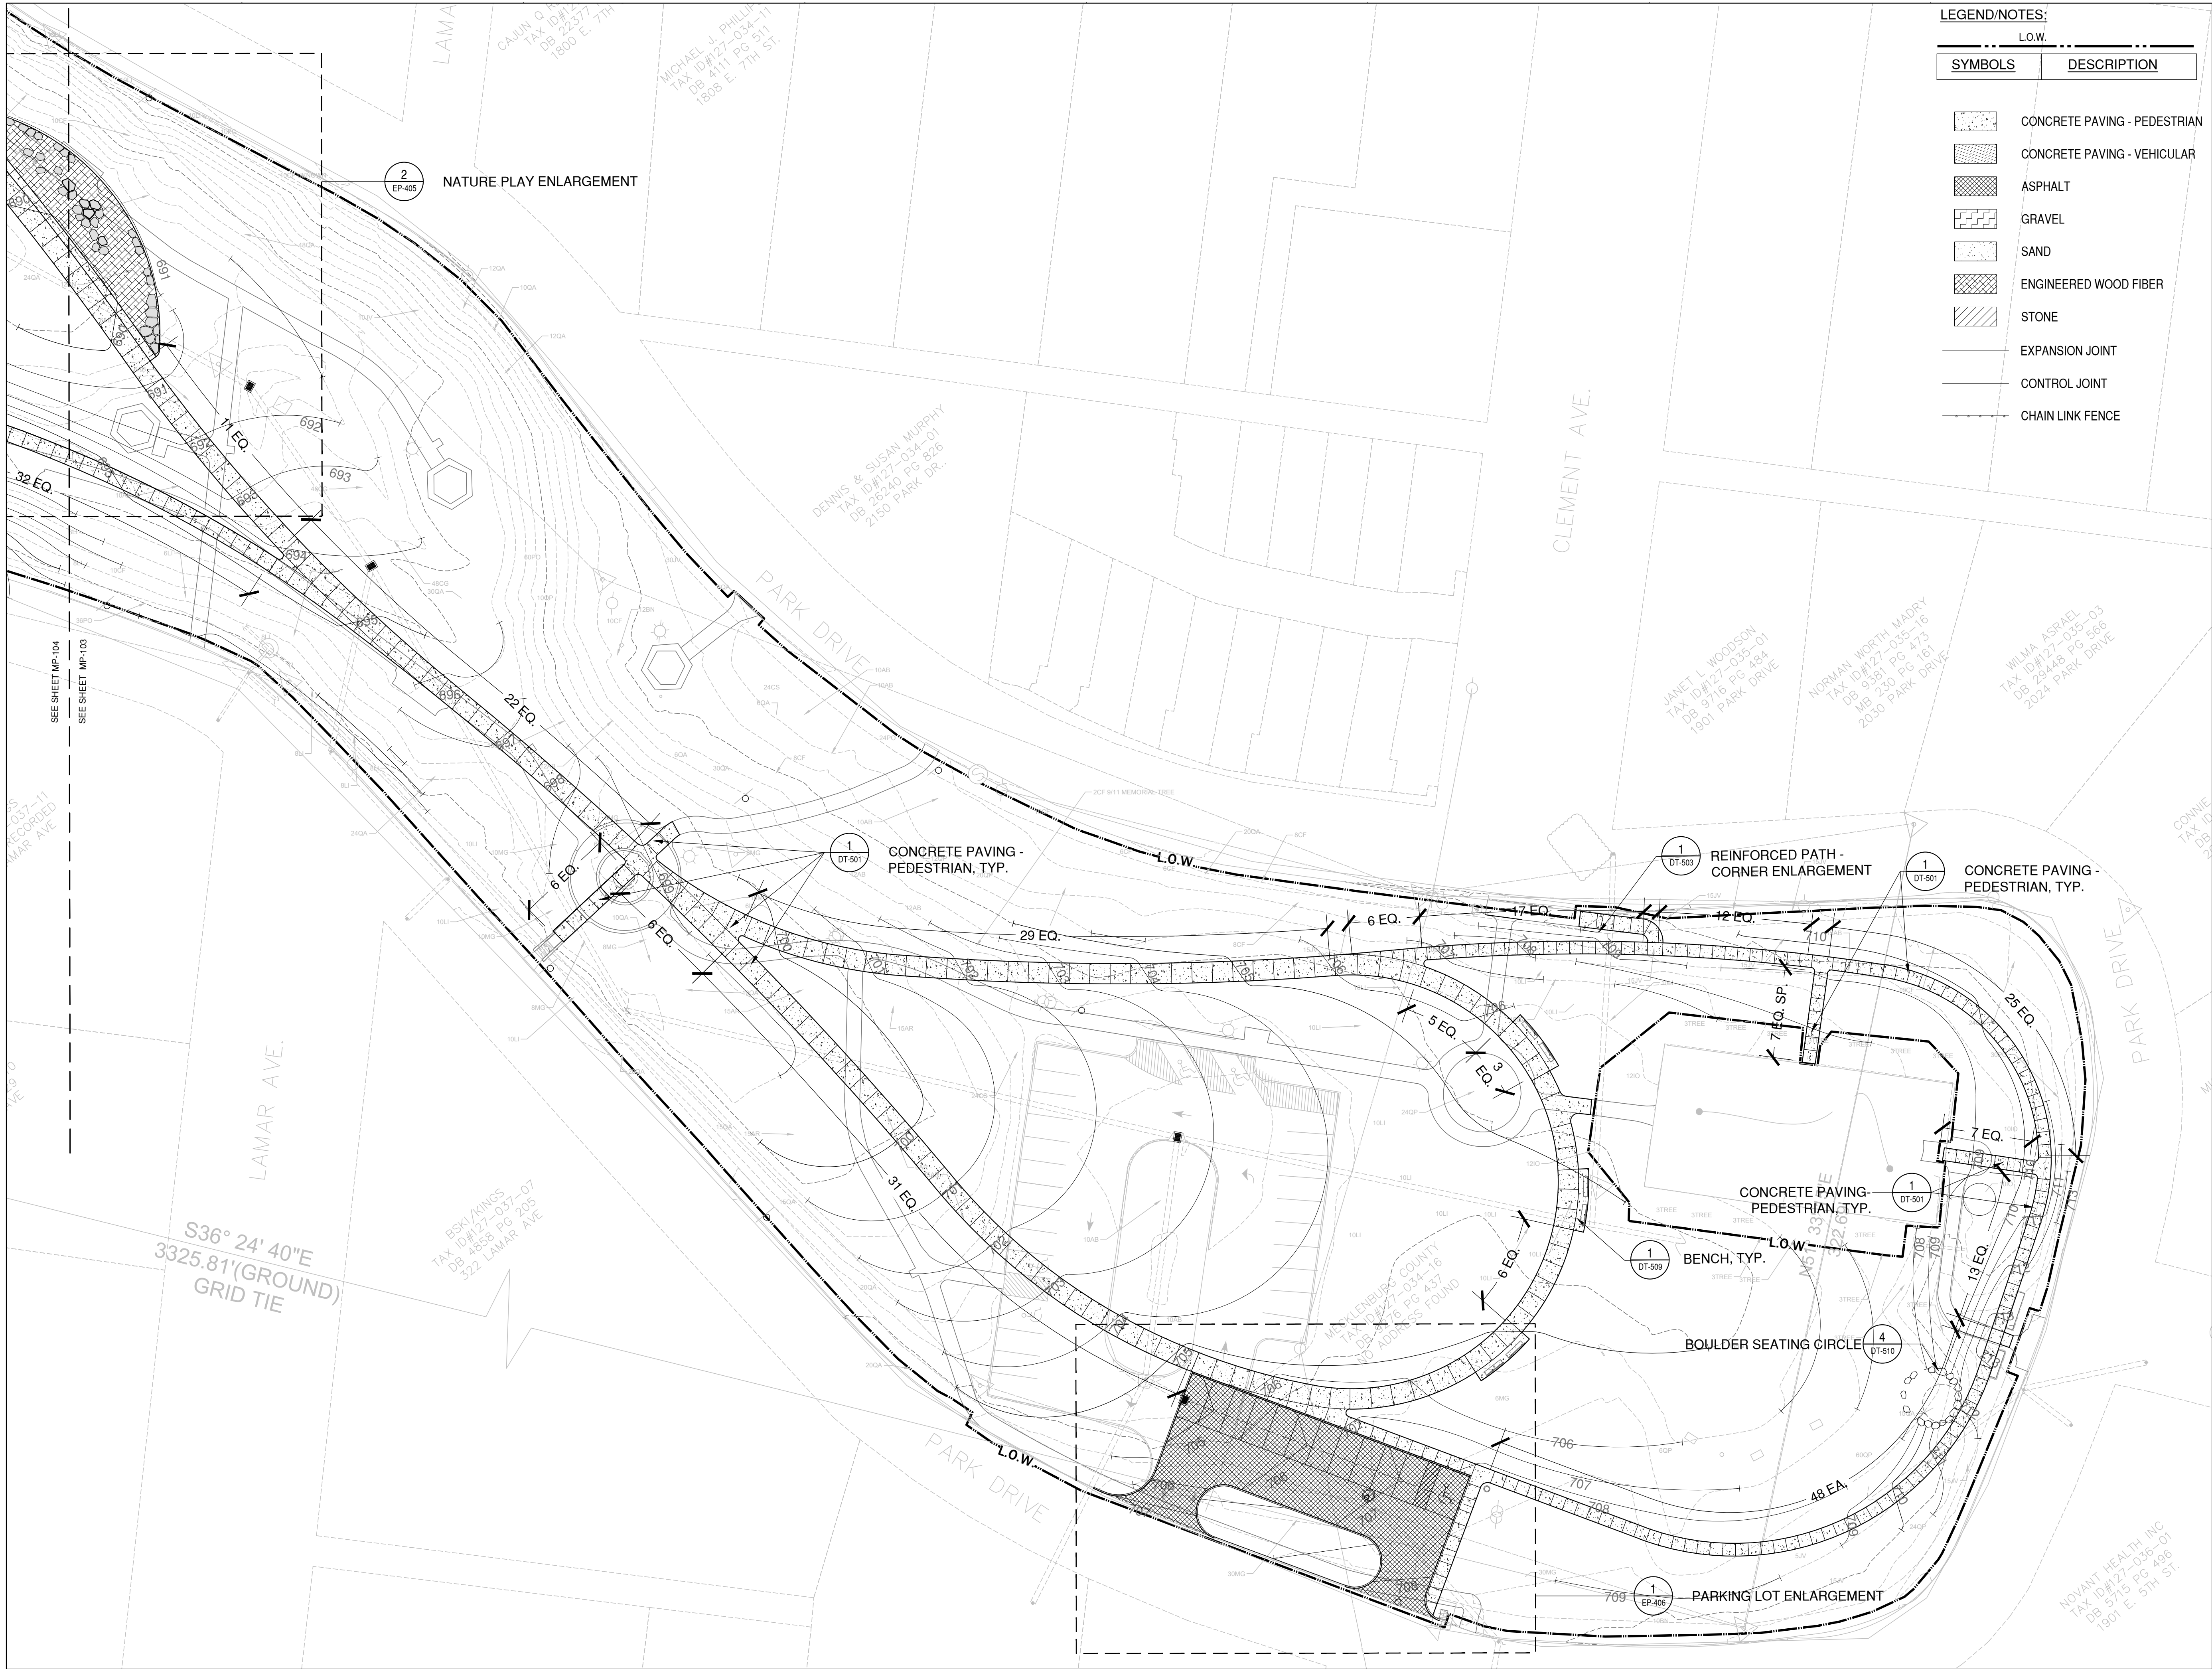

Agency
Landscape + Planning



Owner
**Mecklenburg County
Park & Recreation**
5841 Brookshire Blvd
Charlotte, NC 28216
TEL. 704.575.4947

1	75% CONSTRUCTION DOCUMENTS	04.23.2020
No.	Description	Date

DWG ISSUE & REVISION HISTORY

Stamp

Key Plan

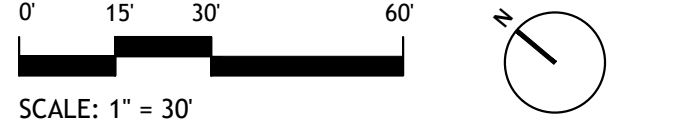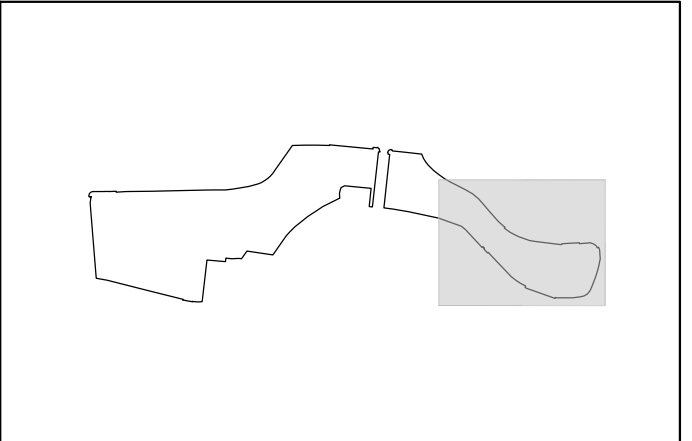

Project Title:
**Independence Park
Renovation**

Charlotte, NC

Drawing Title:
MATERIALS PLAN

Project No: AG 1843 Scale: 1" = 30'
Drawn By: TV
Checked By: EH
Approved By: EH
Date: 04.23.2020

Drawing No: **MP-104**