



VanLandingham Estate

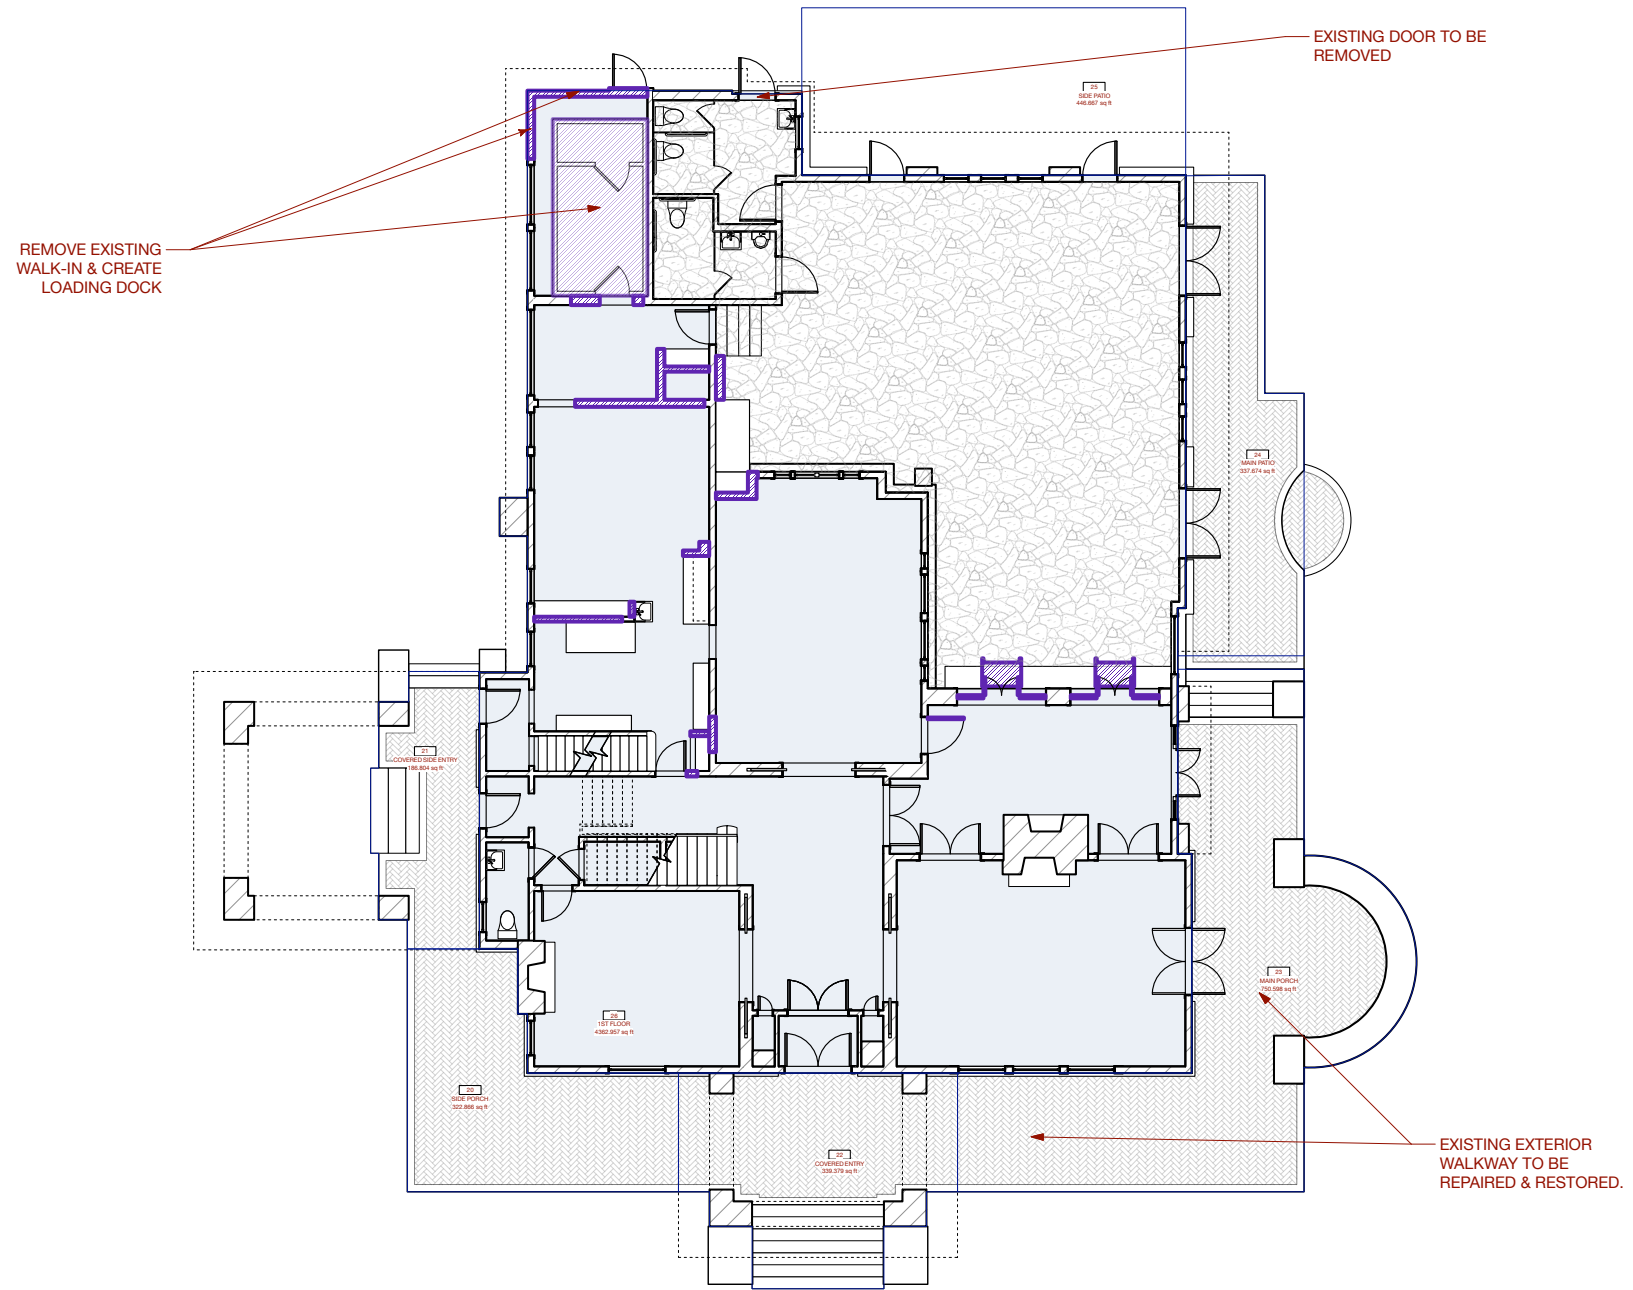

VanLandingham Estate

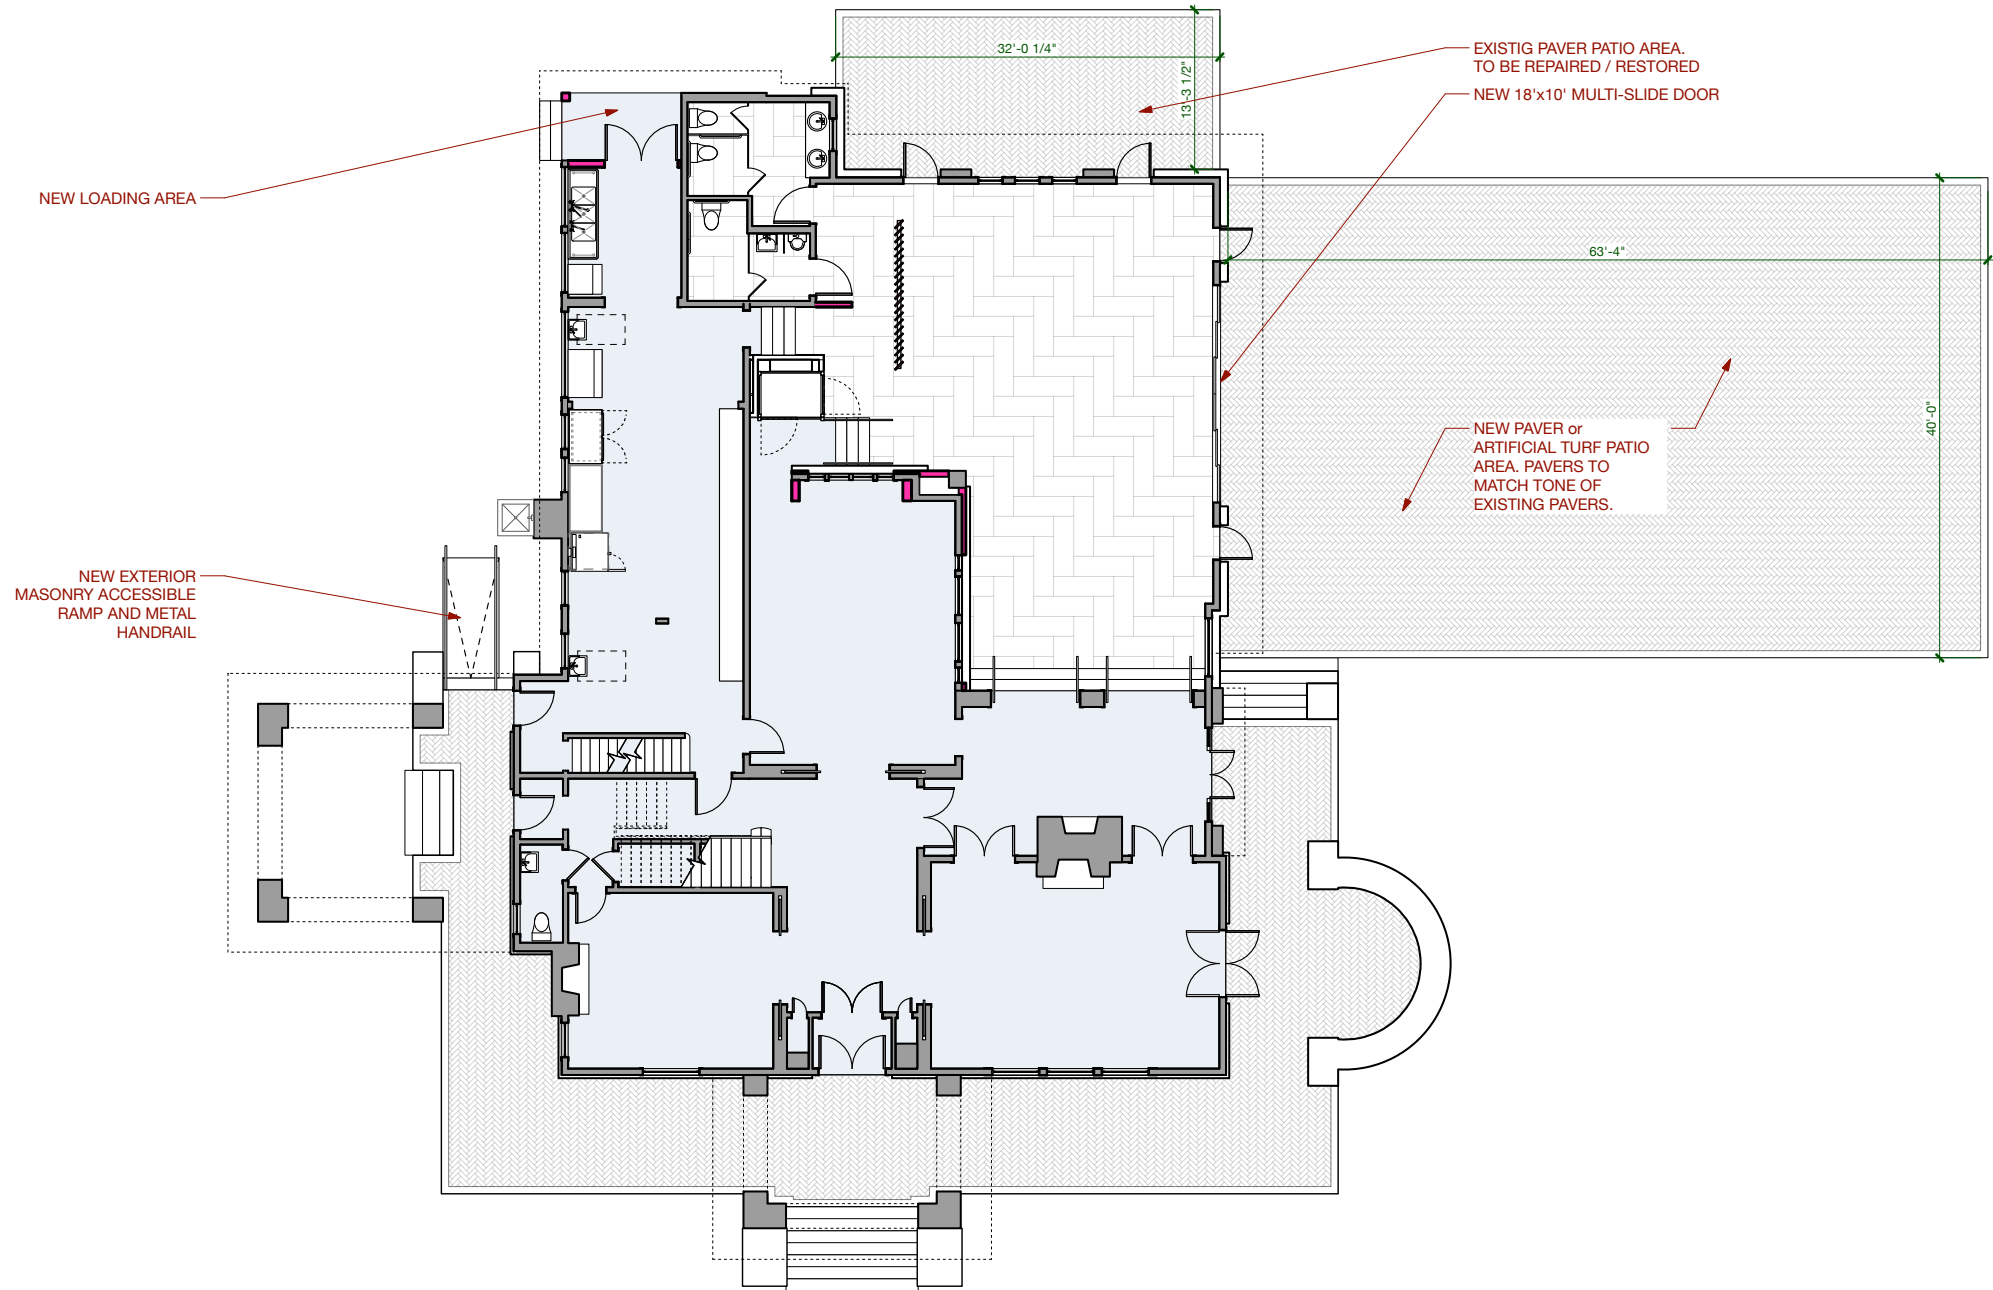

1530 Elizabeth Ave, Suite 200
Charlotte NC 28204
704 405 5980
www.cluckdesign.com
--
Offices: CLT / NYC

2010 The Plaza, Charlotte, NC 28205

Project #: 19_104
Date: 07.24.2019 Design Sign-off

© 2019 CLUCK DESIGN COLLABORATIVE. ALL RIGHTS RESERVED.

Proposed Floor Plan - First Floor
1" = 16'-0"